
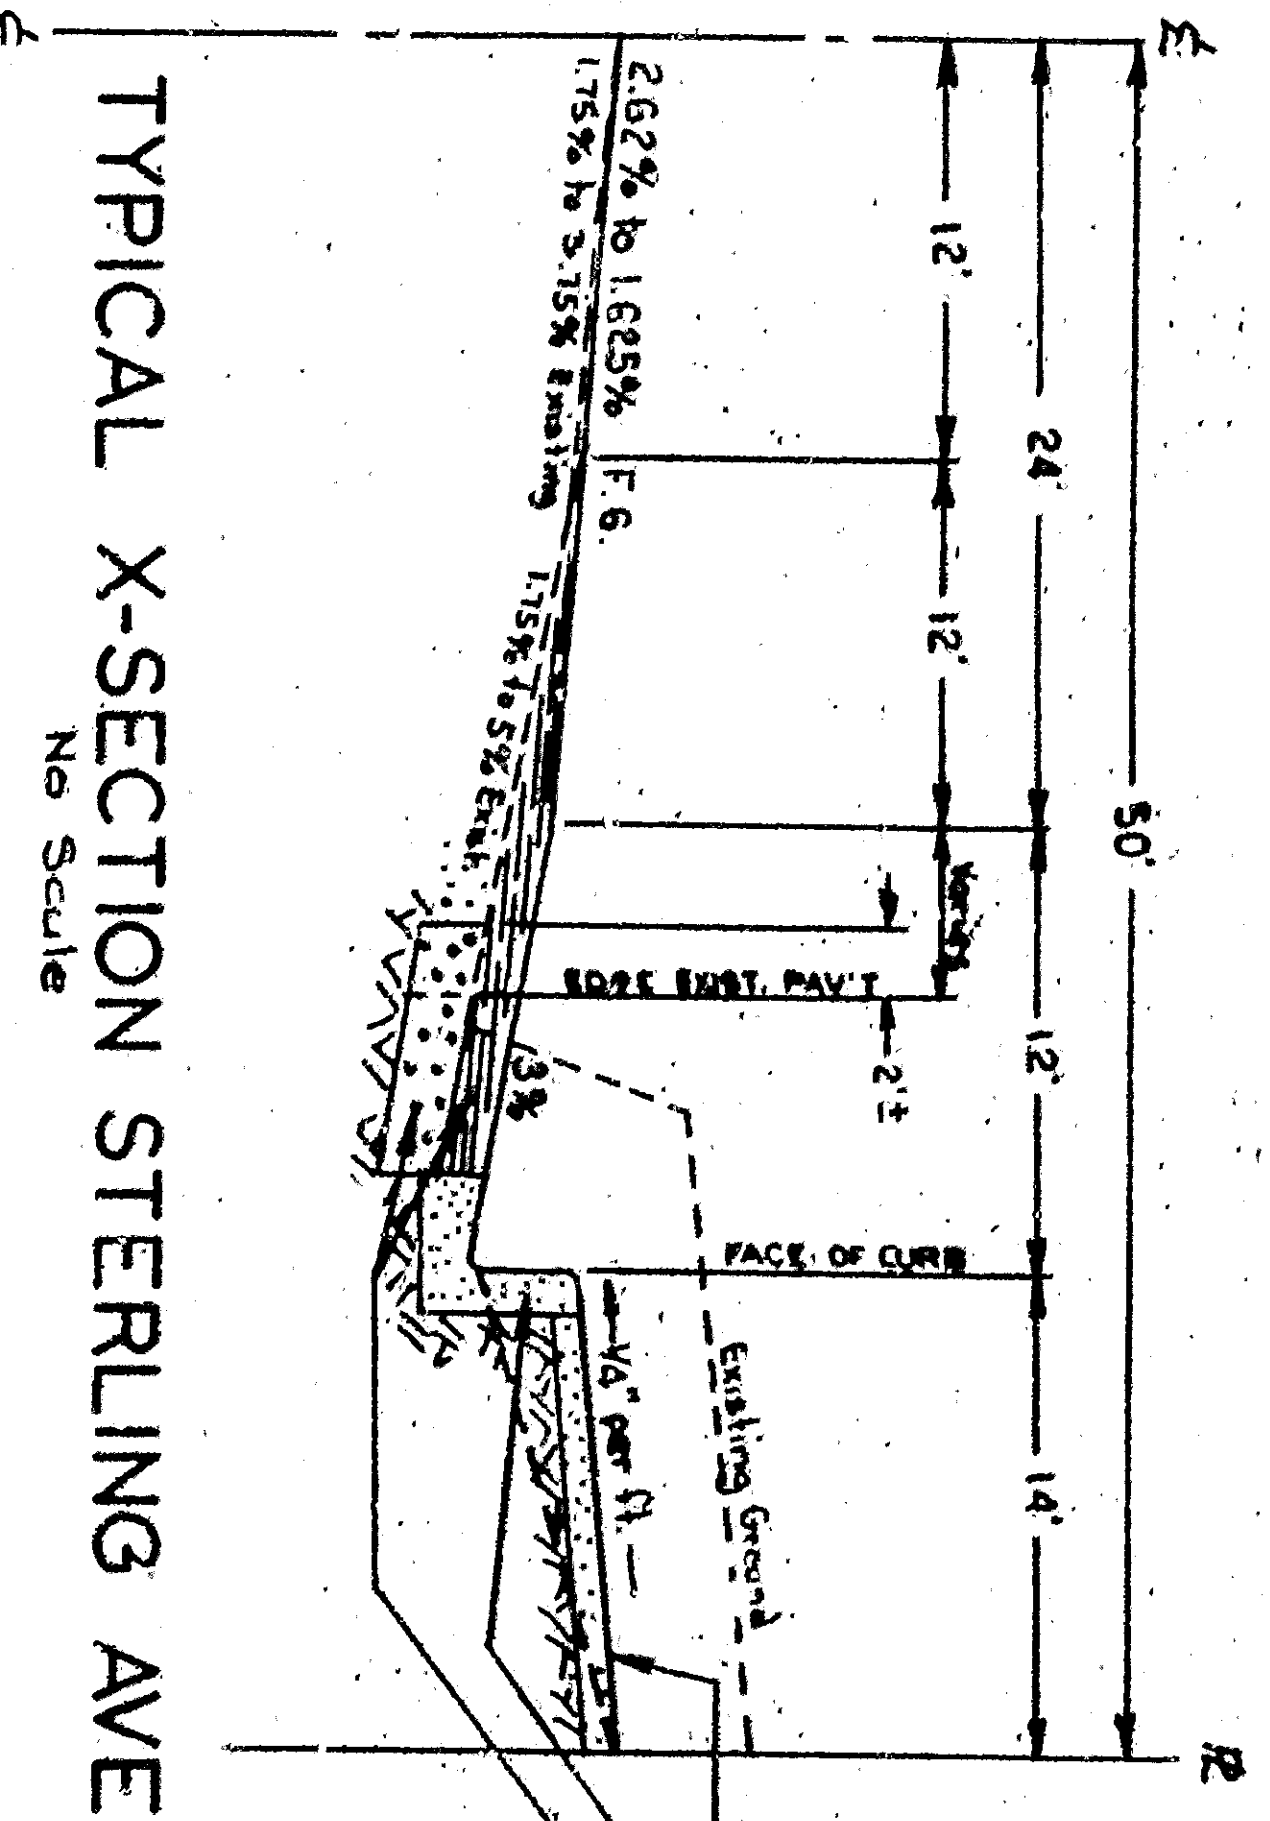
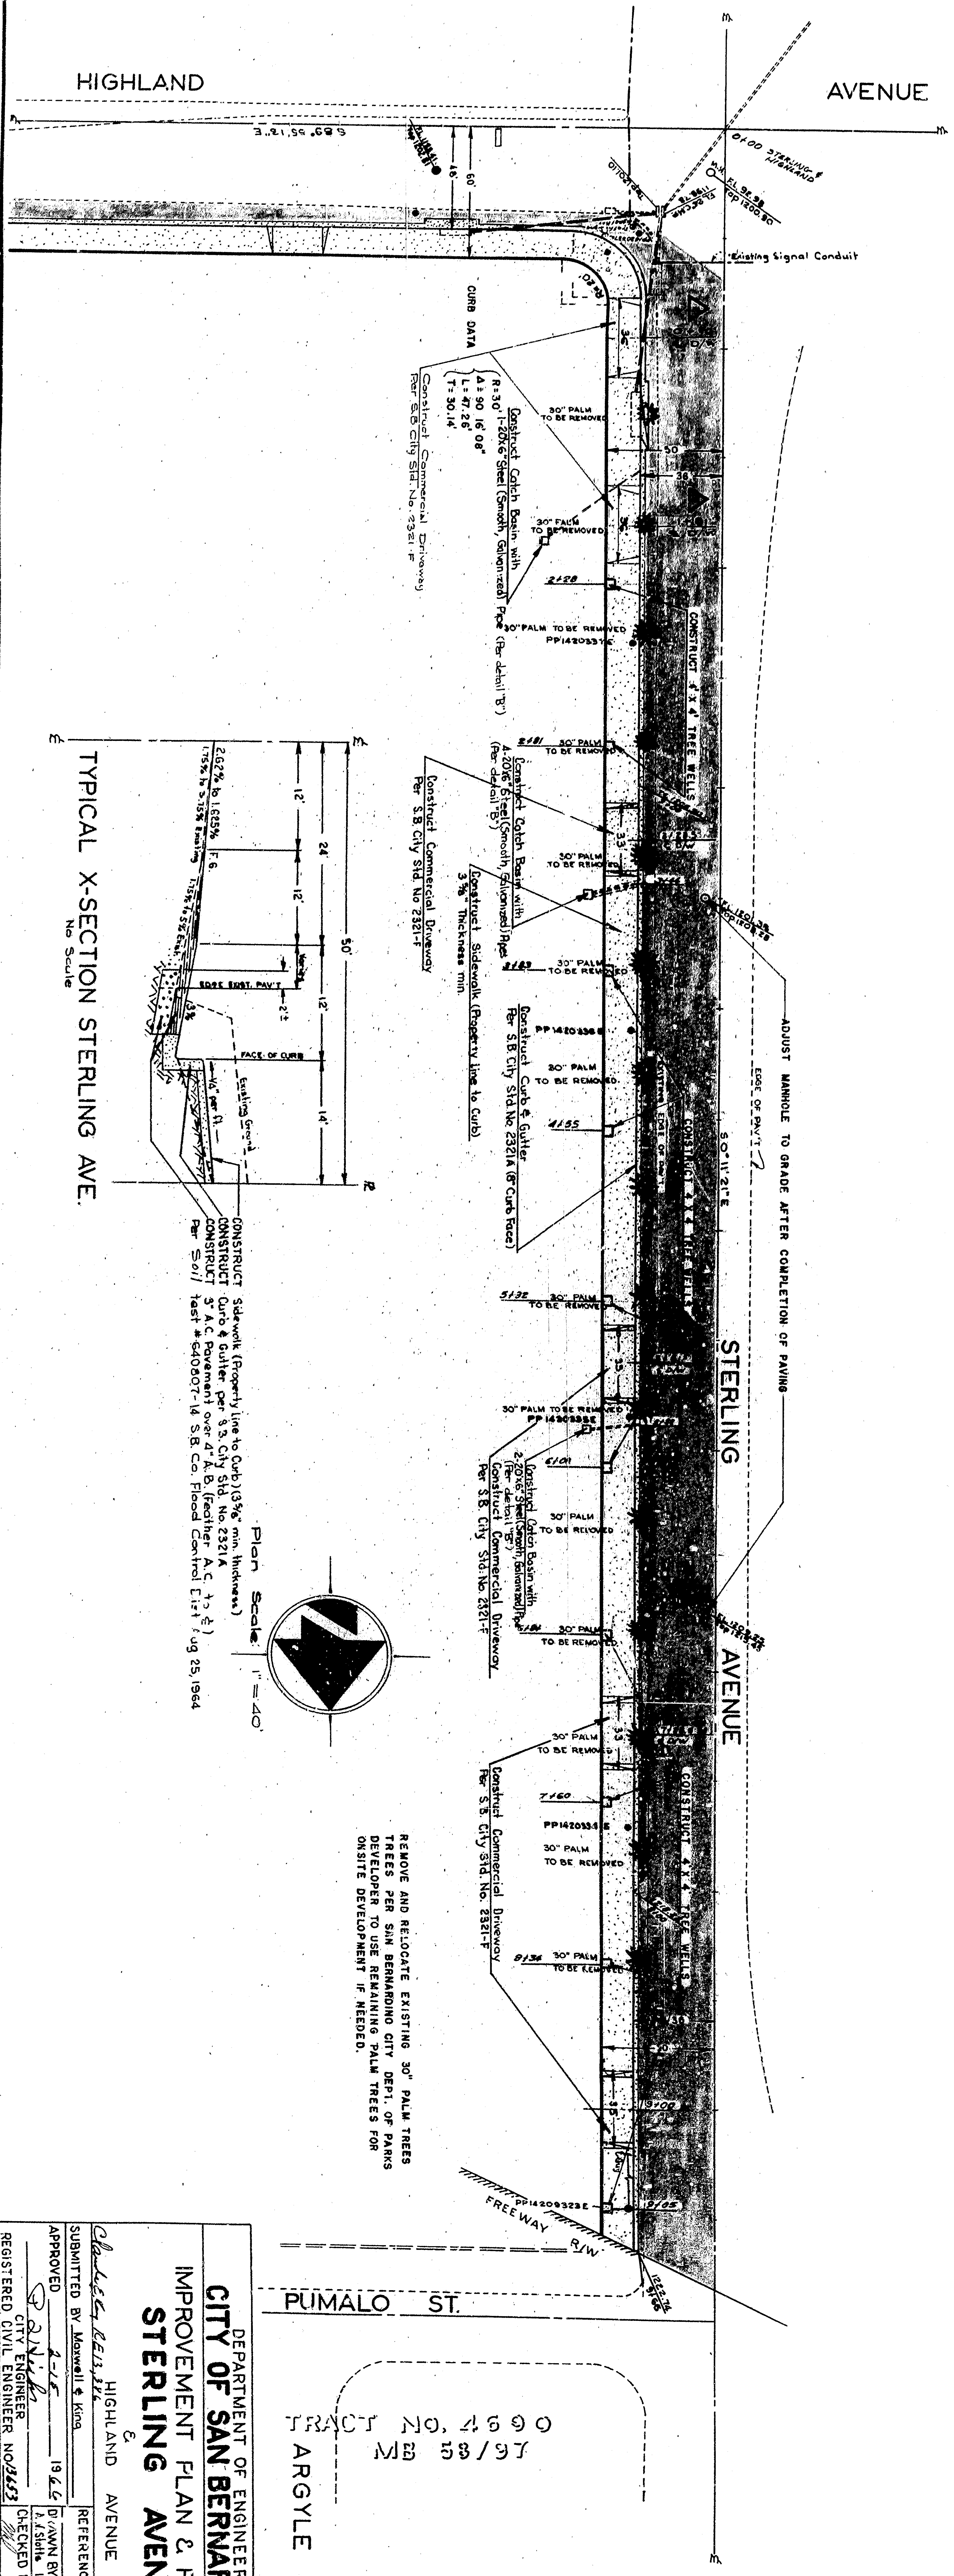


TRACT NO. 4690  
ME 53/97

ARGYLE AVE.  
PUMALO ST.

DEPARTMENT OF ENGINEERING  
CITY OF SAN BERNARDINO  
IMPROVEMENT PLAN & PROFILE  
STERLING AVENUE  
HIGHLAND AVENUE

APPROVED	1976	DRAWN BY	3389
REGISTERED CIVIL ENGINEER NO. 4523	1/15/76	CHECKED BY	SHEET 2
		REFERENCE	OF SHEETS

 

TRACT NO. 4690  
ME 58/97  
PUMALO ST.  
ARGYLE AVE.

DEPARTMENT OF ENGINEERING  
CITY OF SAN BERNARDINO  
IMPROVEMENT PLAN & PROFILE  
STERLING AVENUE  
HIGHLAND AVENUE

APPROVED	1976	DRAWN BY	3389
REGISTERED CIVIL ENGINEER NO. 4523	1/5/50	CHECKED BY	SHEET 2
			OF 2 SHEETS