
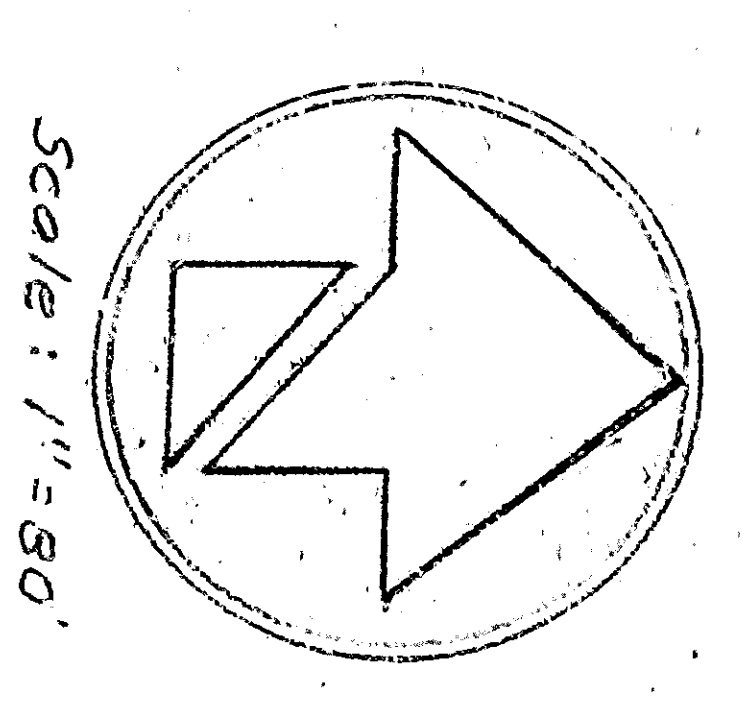


6 TH STREET



ALLEY

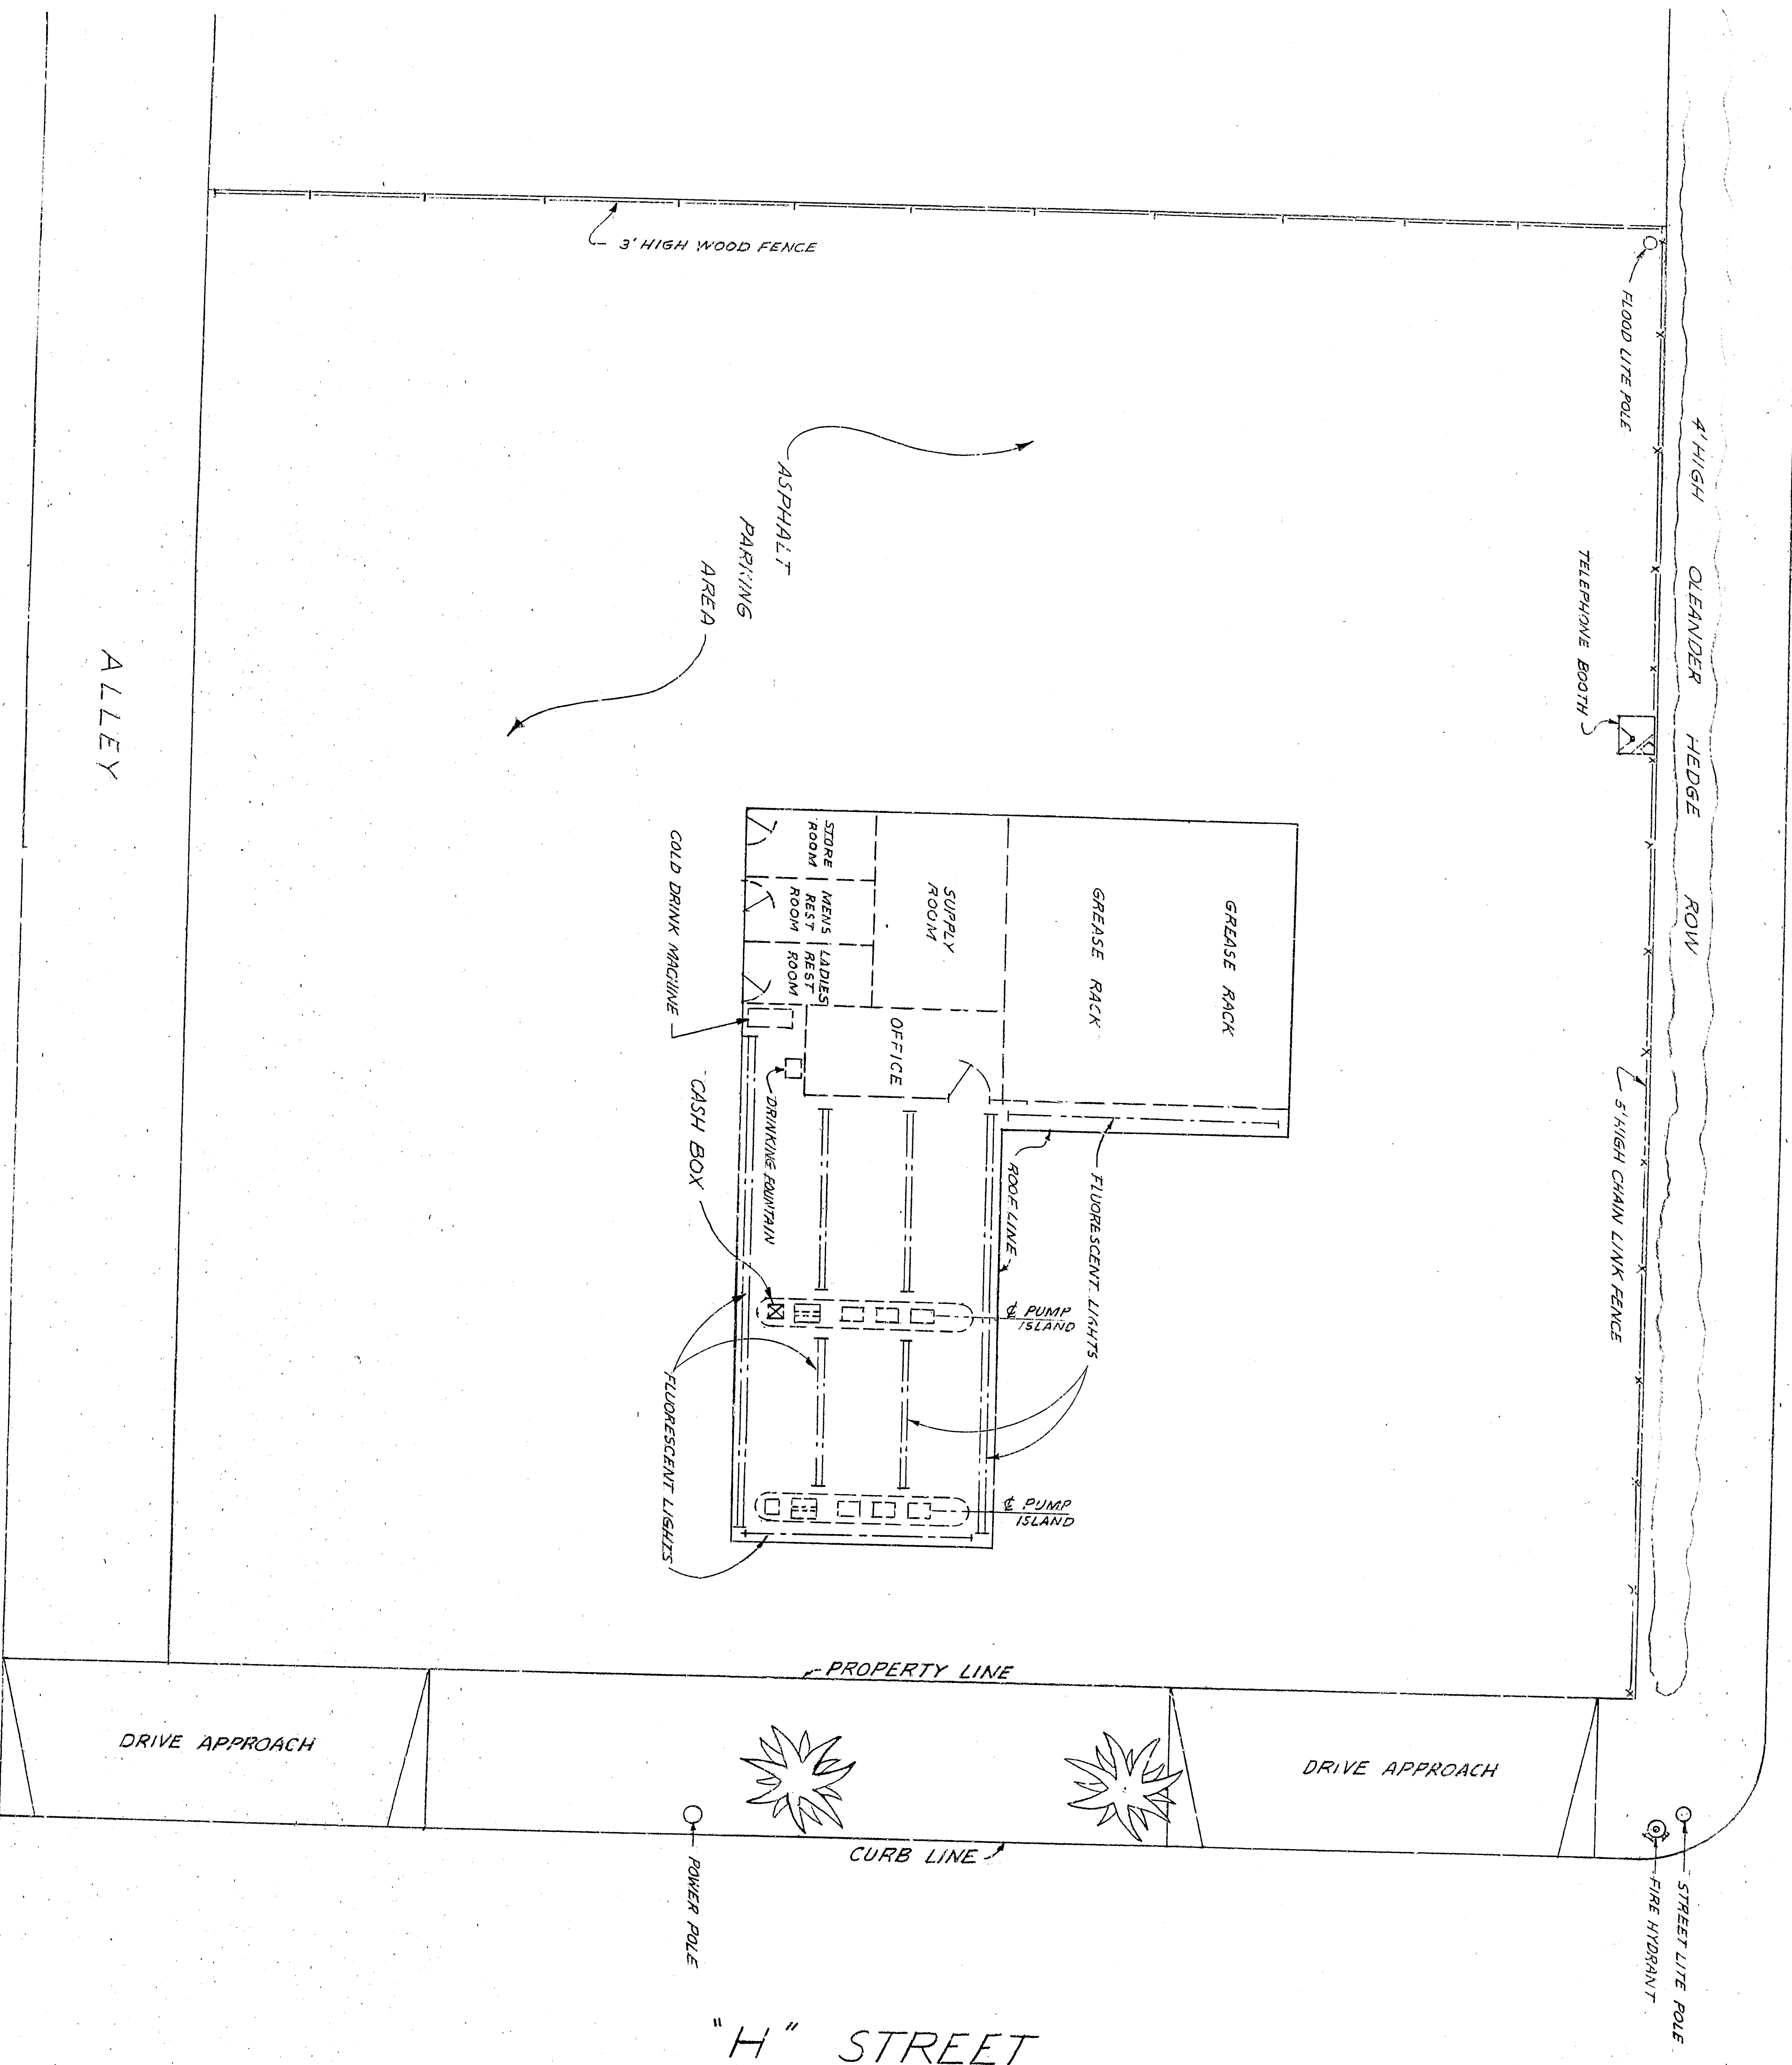

APPROVED: *[Signature]* 4-27-1964  
 REGISTERED CIVIL ENGINEER 81865  
 P.L. HALL  
 DRAWING NO. 3403  
 SHEET 1 OF 1 SHEET  
 CHECKED BY: *[Signature]*  
 DEPARTMENT OF ENGINEERING  
 CITY OF SAN BERNARDINO  
 PLOT PLAN  
 STANDARD OIL SERVICE STATION  
 SOUTHWEST CORNER 6TH ST & H ST

6 TH STREET

ALLEY

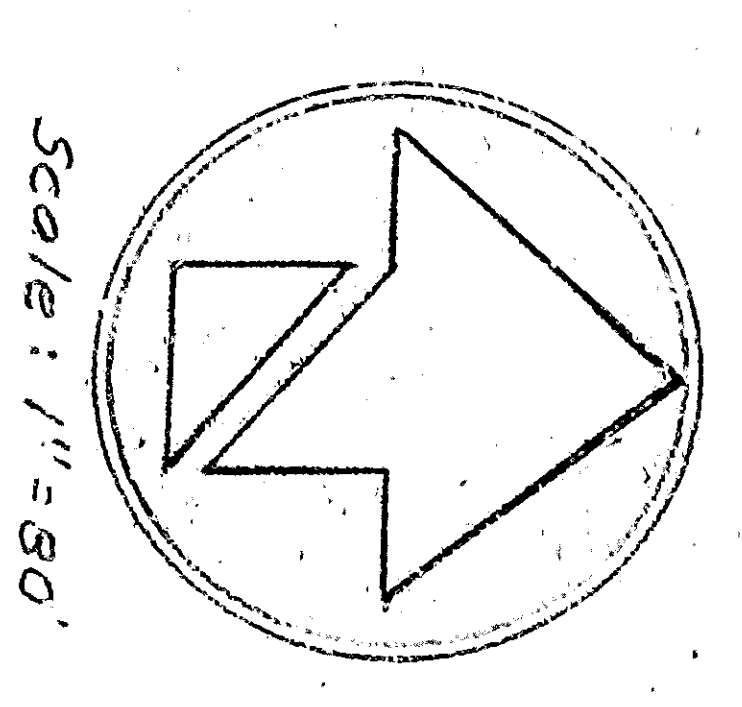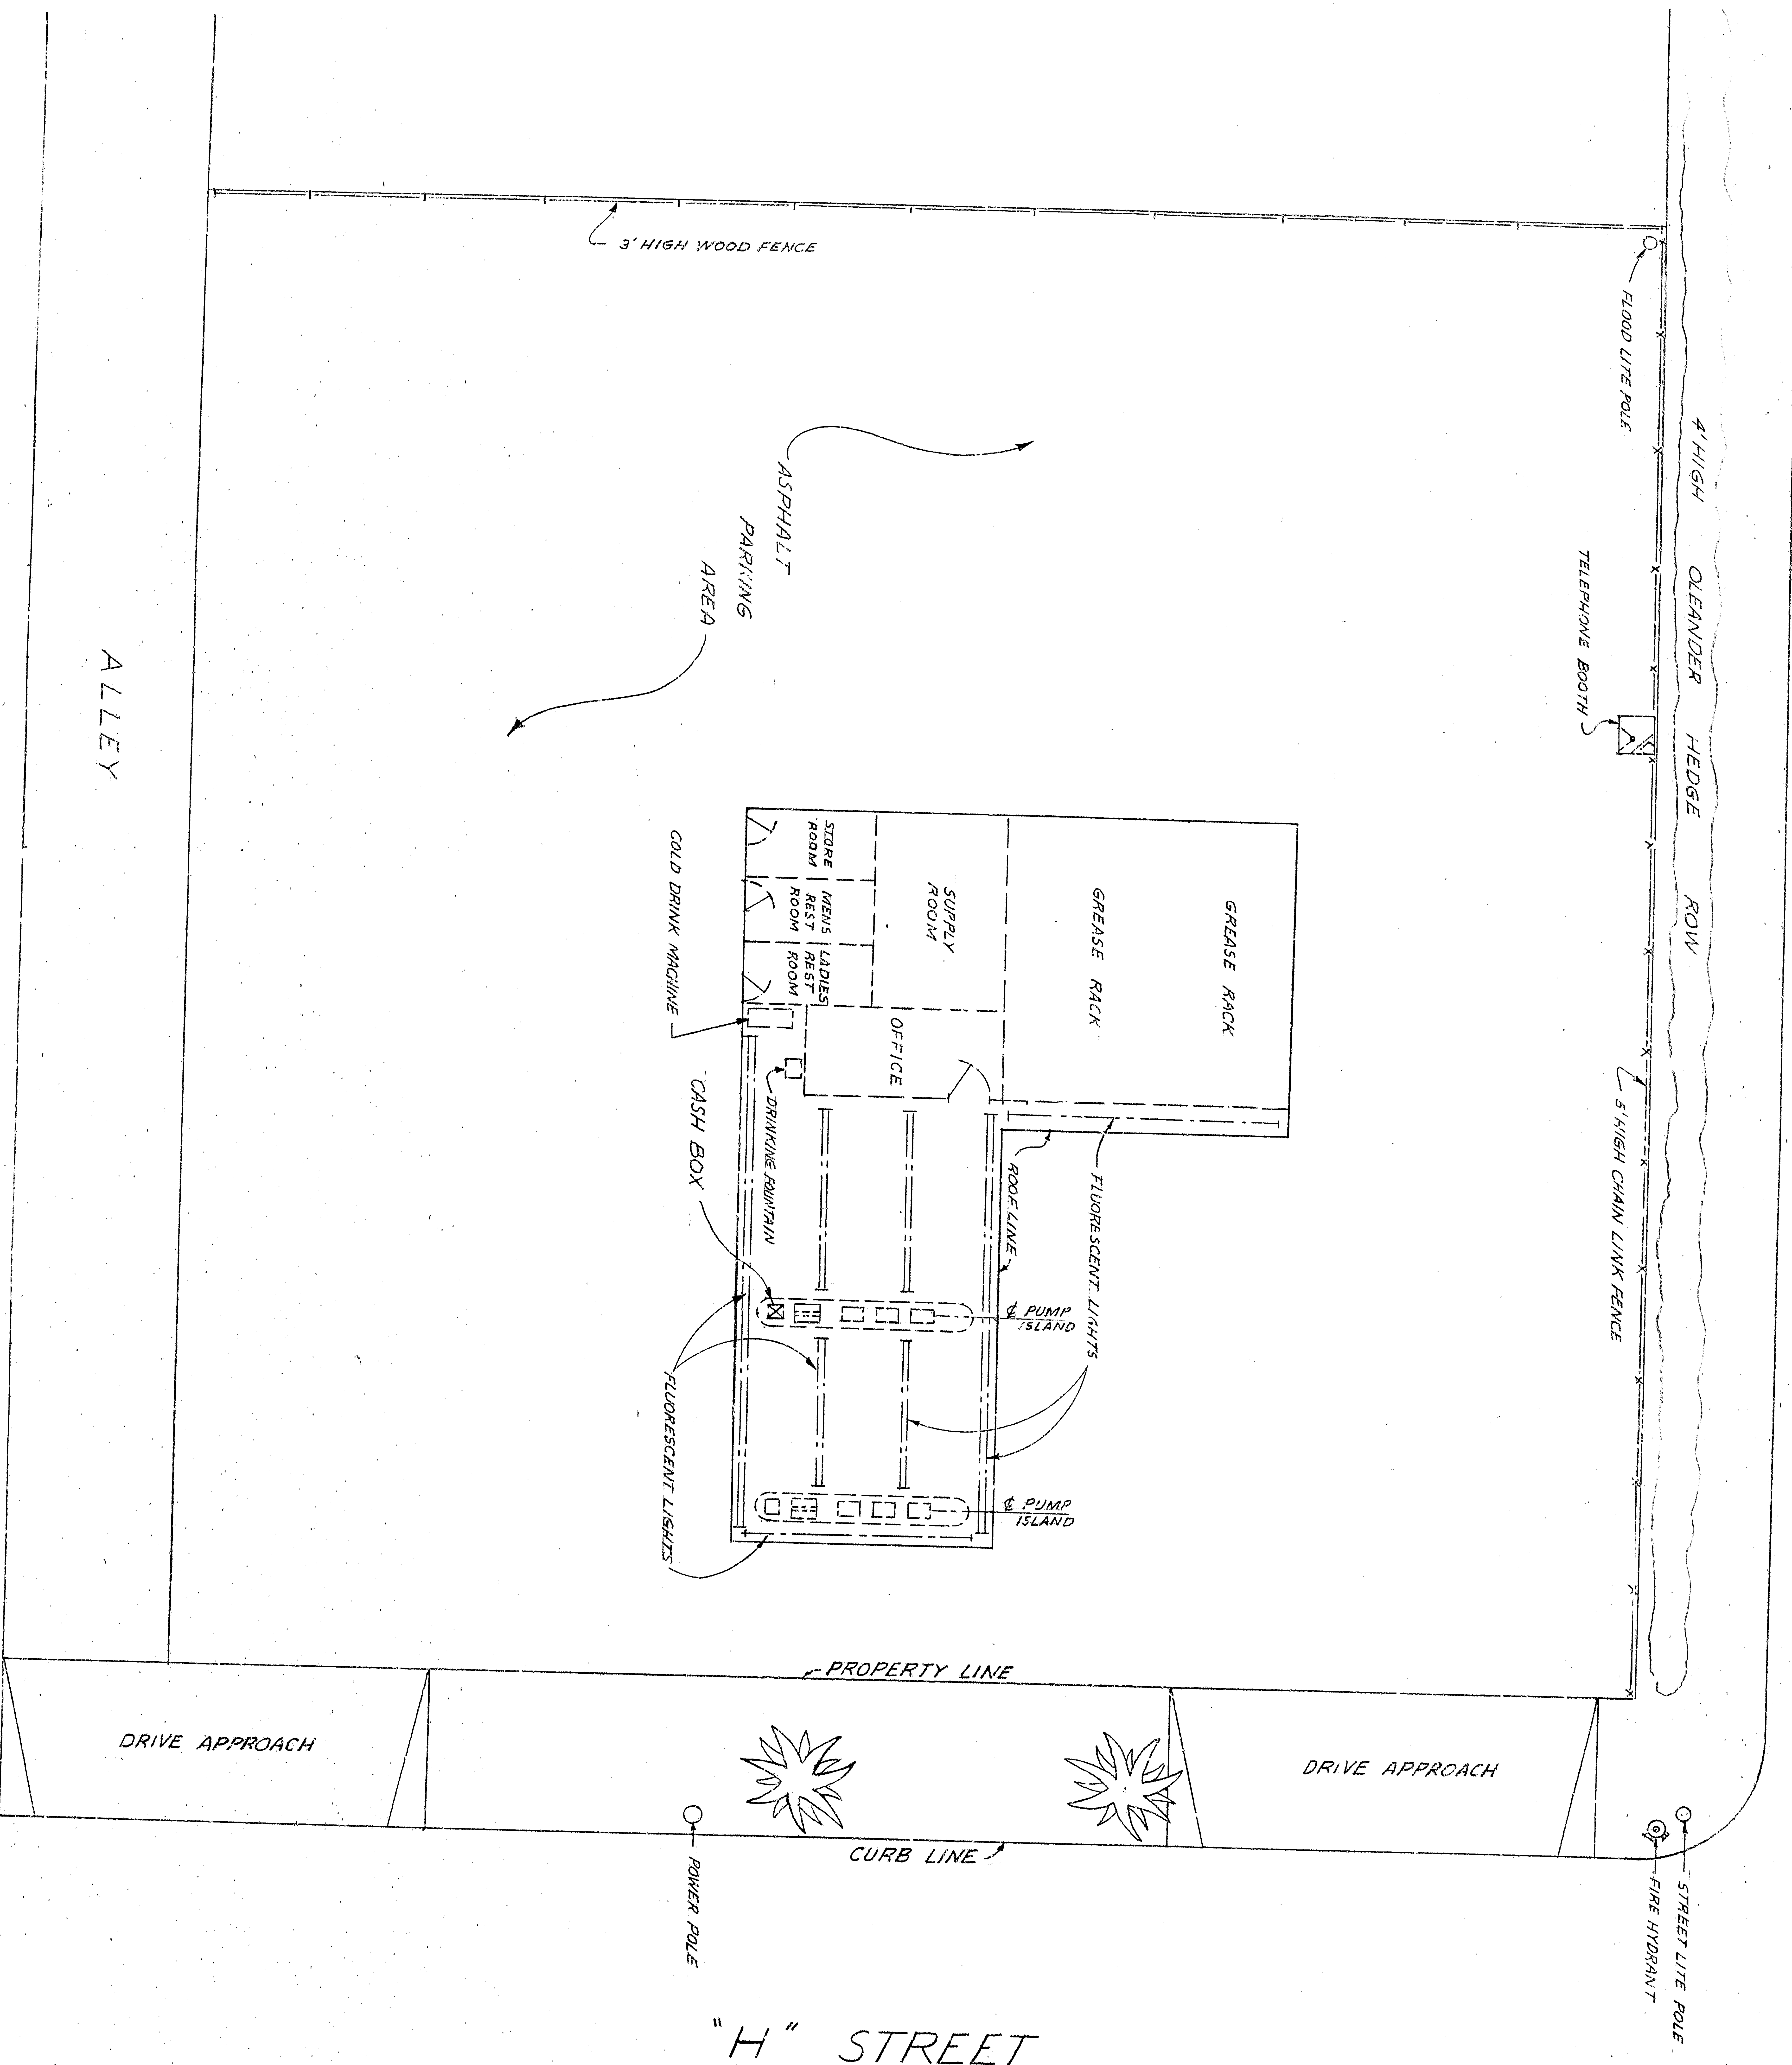

APPROVED: *[Signature]* 4-27-1964  
 REGISTERED CIVIL ENGINEER #13653  
 P.L. HALL  
 DRAWING NO. 3403  
 SHEET 1 OF 1

CHECKED BY: *[Signature]*  
 REGISTERED CIVIL ENGINEER #13653

DEPARTMENT OF ENGINEERING  
 CITY OF SAN BERNARDINO  
 STANDARD OIL SERVICE STATION  
 SOUTHWEST CORNER 6TH ST & H ST