




PROFILE
SCALE: HORIZ. 1" = 40'
VERT. 1" = 4'

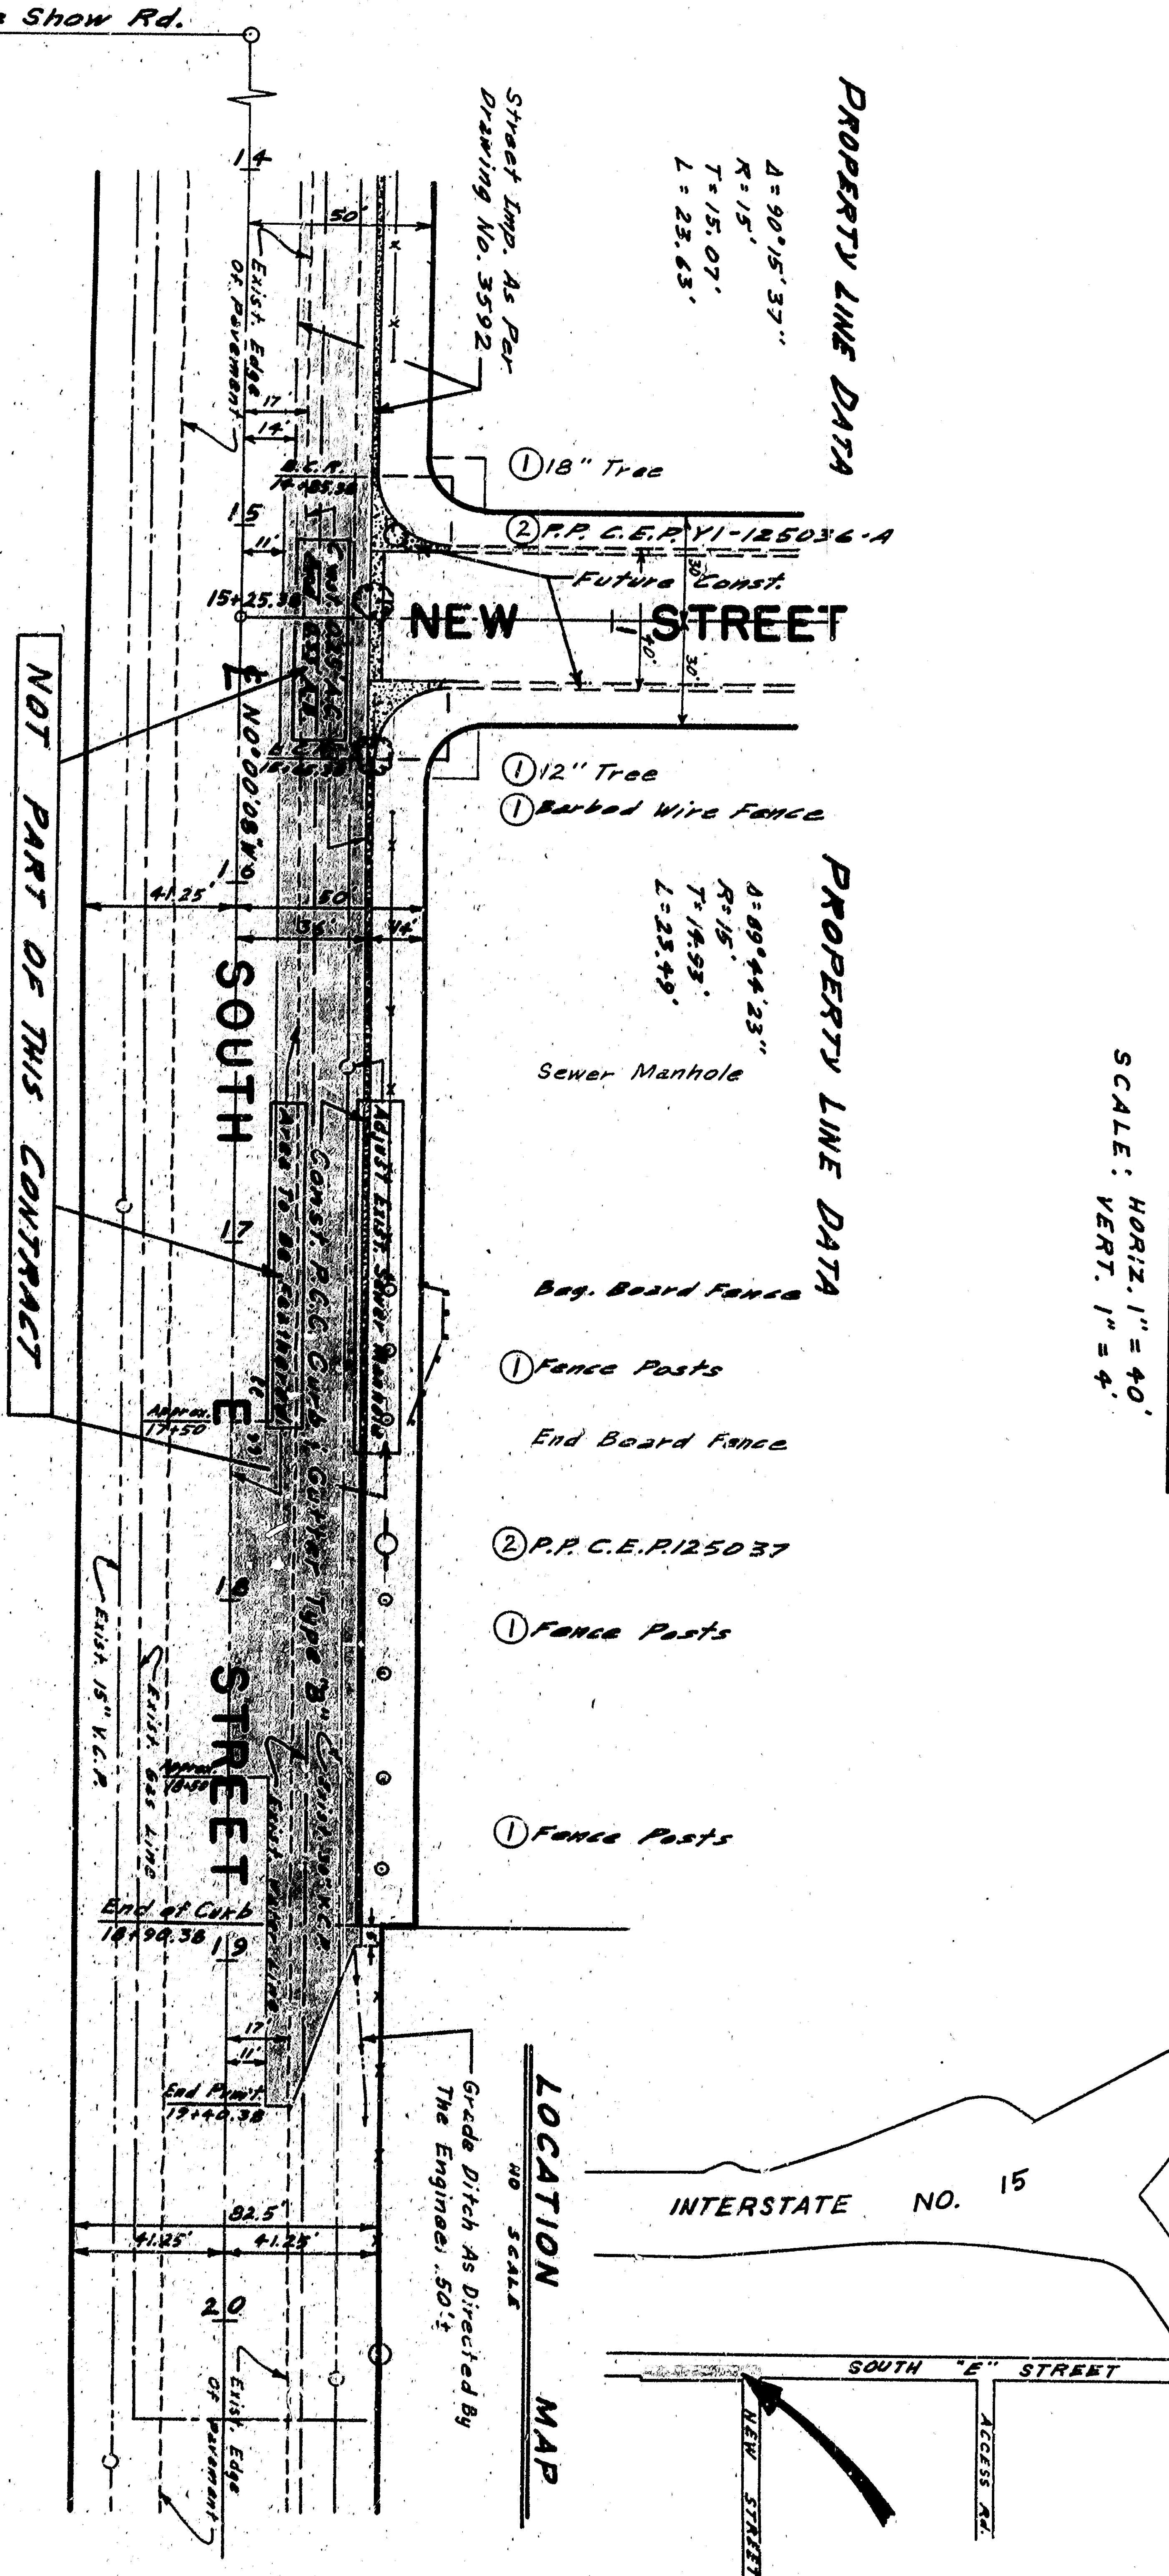

PLAN
SCALE: 1" = 40'

NOT PART OF THIS CONTRACT

- GENERAL NOTES**
- All work embodied on this plan shall be done in conformity with applicable provisions of Standard Specification No. 2271 and Standard Drawing No. 2331 and Special Provisions No. 3404 on file in the Office of the City Engineer.
 - Obstructions (Marking on plan) as directed by the Engineer.
 - To be removed under this contract.
 - When contract does not include a contract pay item for furnishing and applying water, the contractor shall provide the same. The cost of water shall be included in the prices paid for other contract items of work and no additional compensation shall be allowed therefor.
 - Bench Mark
U.S.C.S. No. R 527
Sta. 21+03, 41.23 L.H. Elev. 976.793 M.S.L.
 - Adjust Sewer Manhole to grade after completion of paving.
Elev. 976.793 M.S.L.
(10°19'33" W. Per San Bernardino City Engineer By 162588)

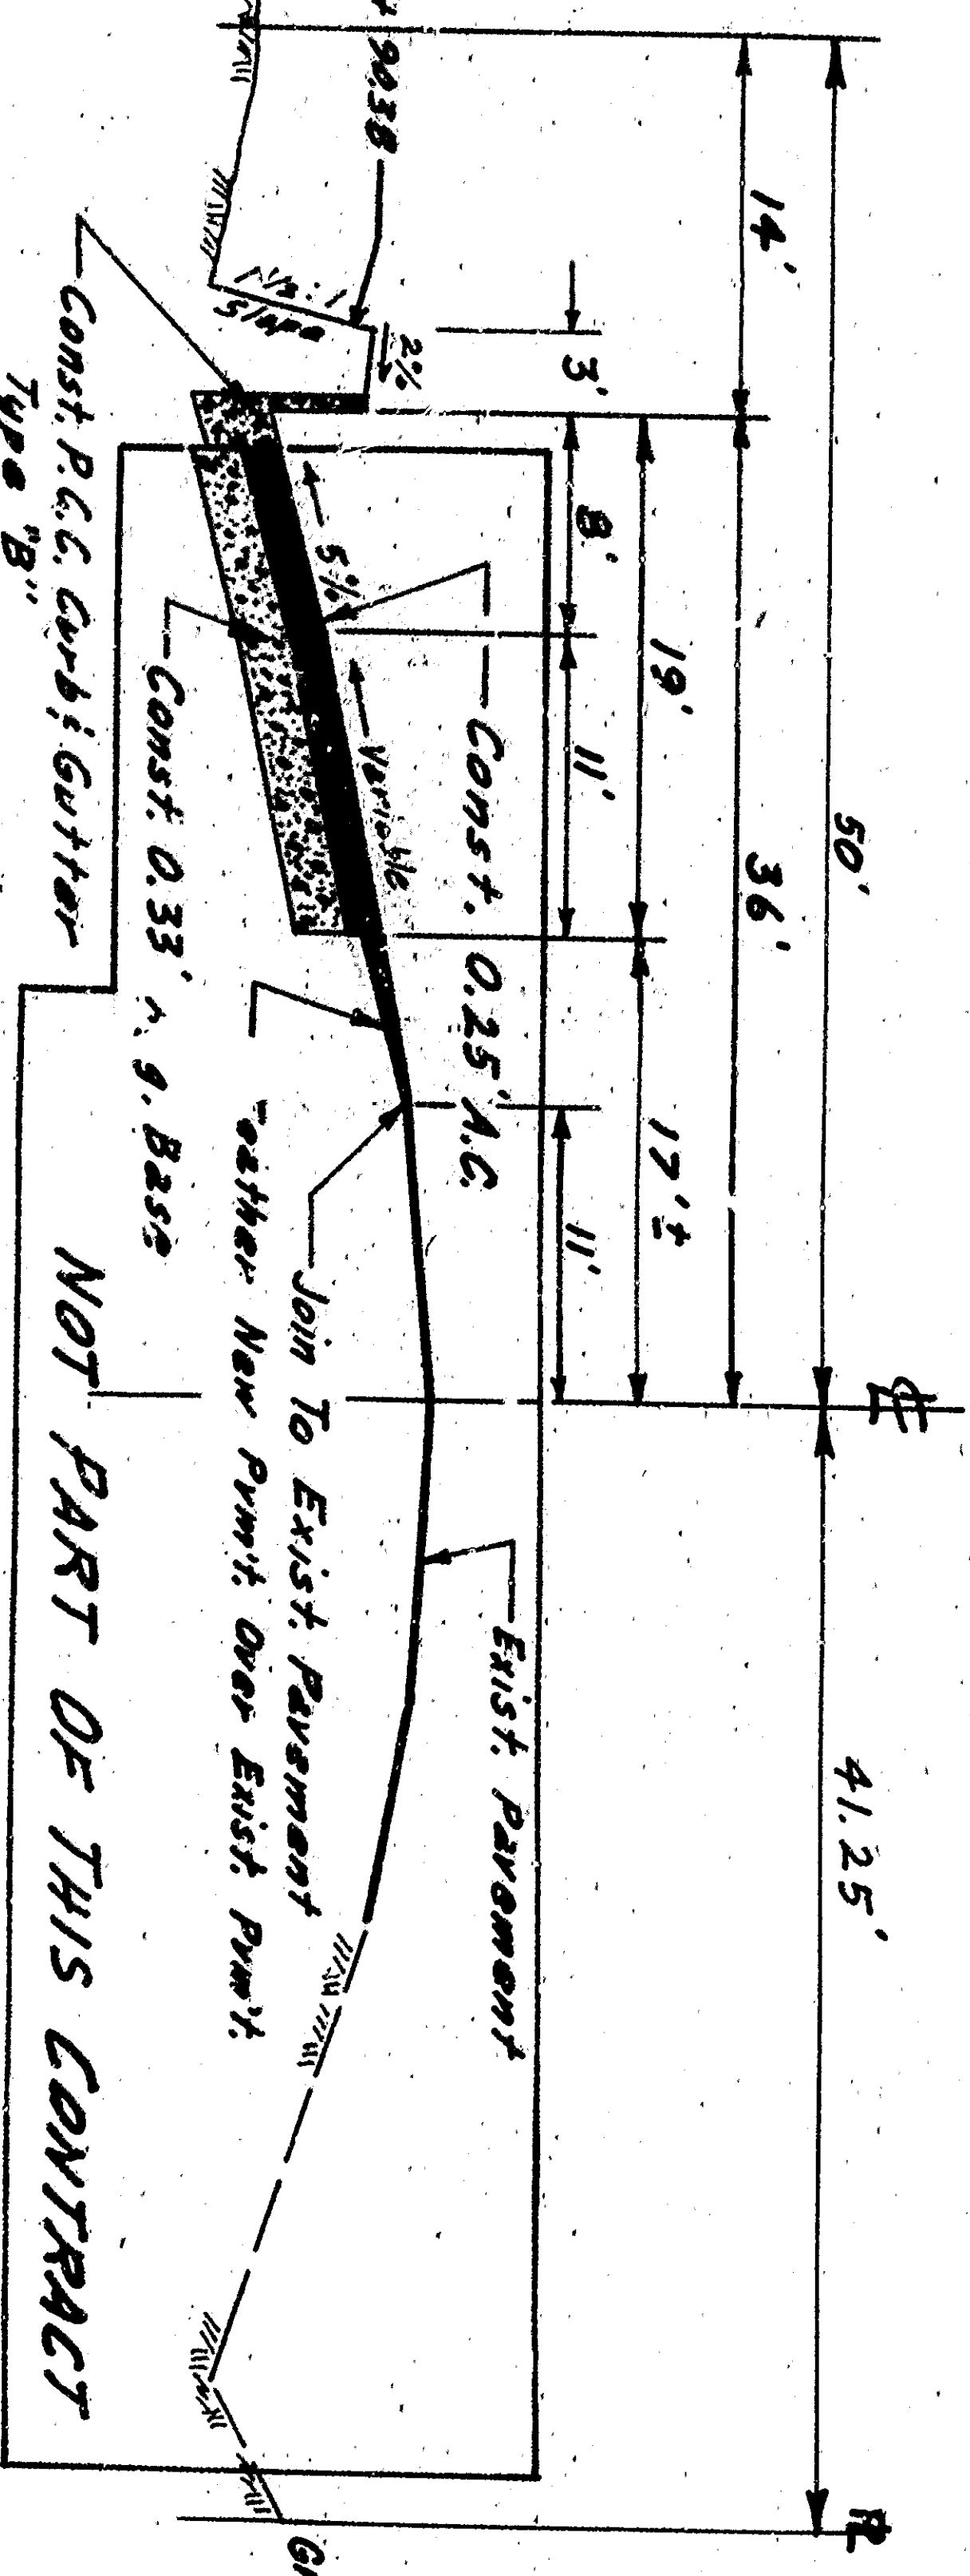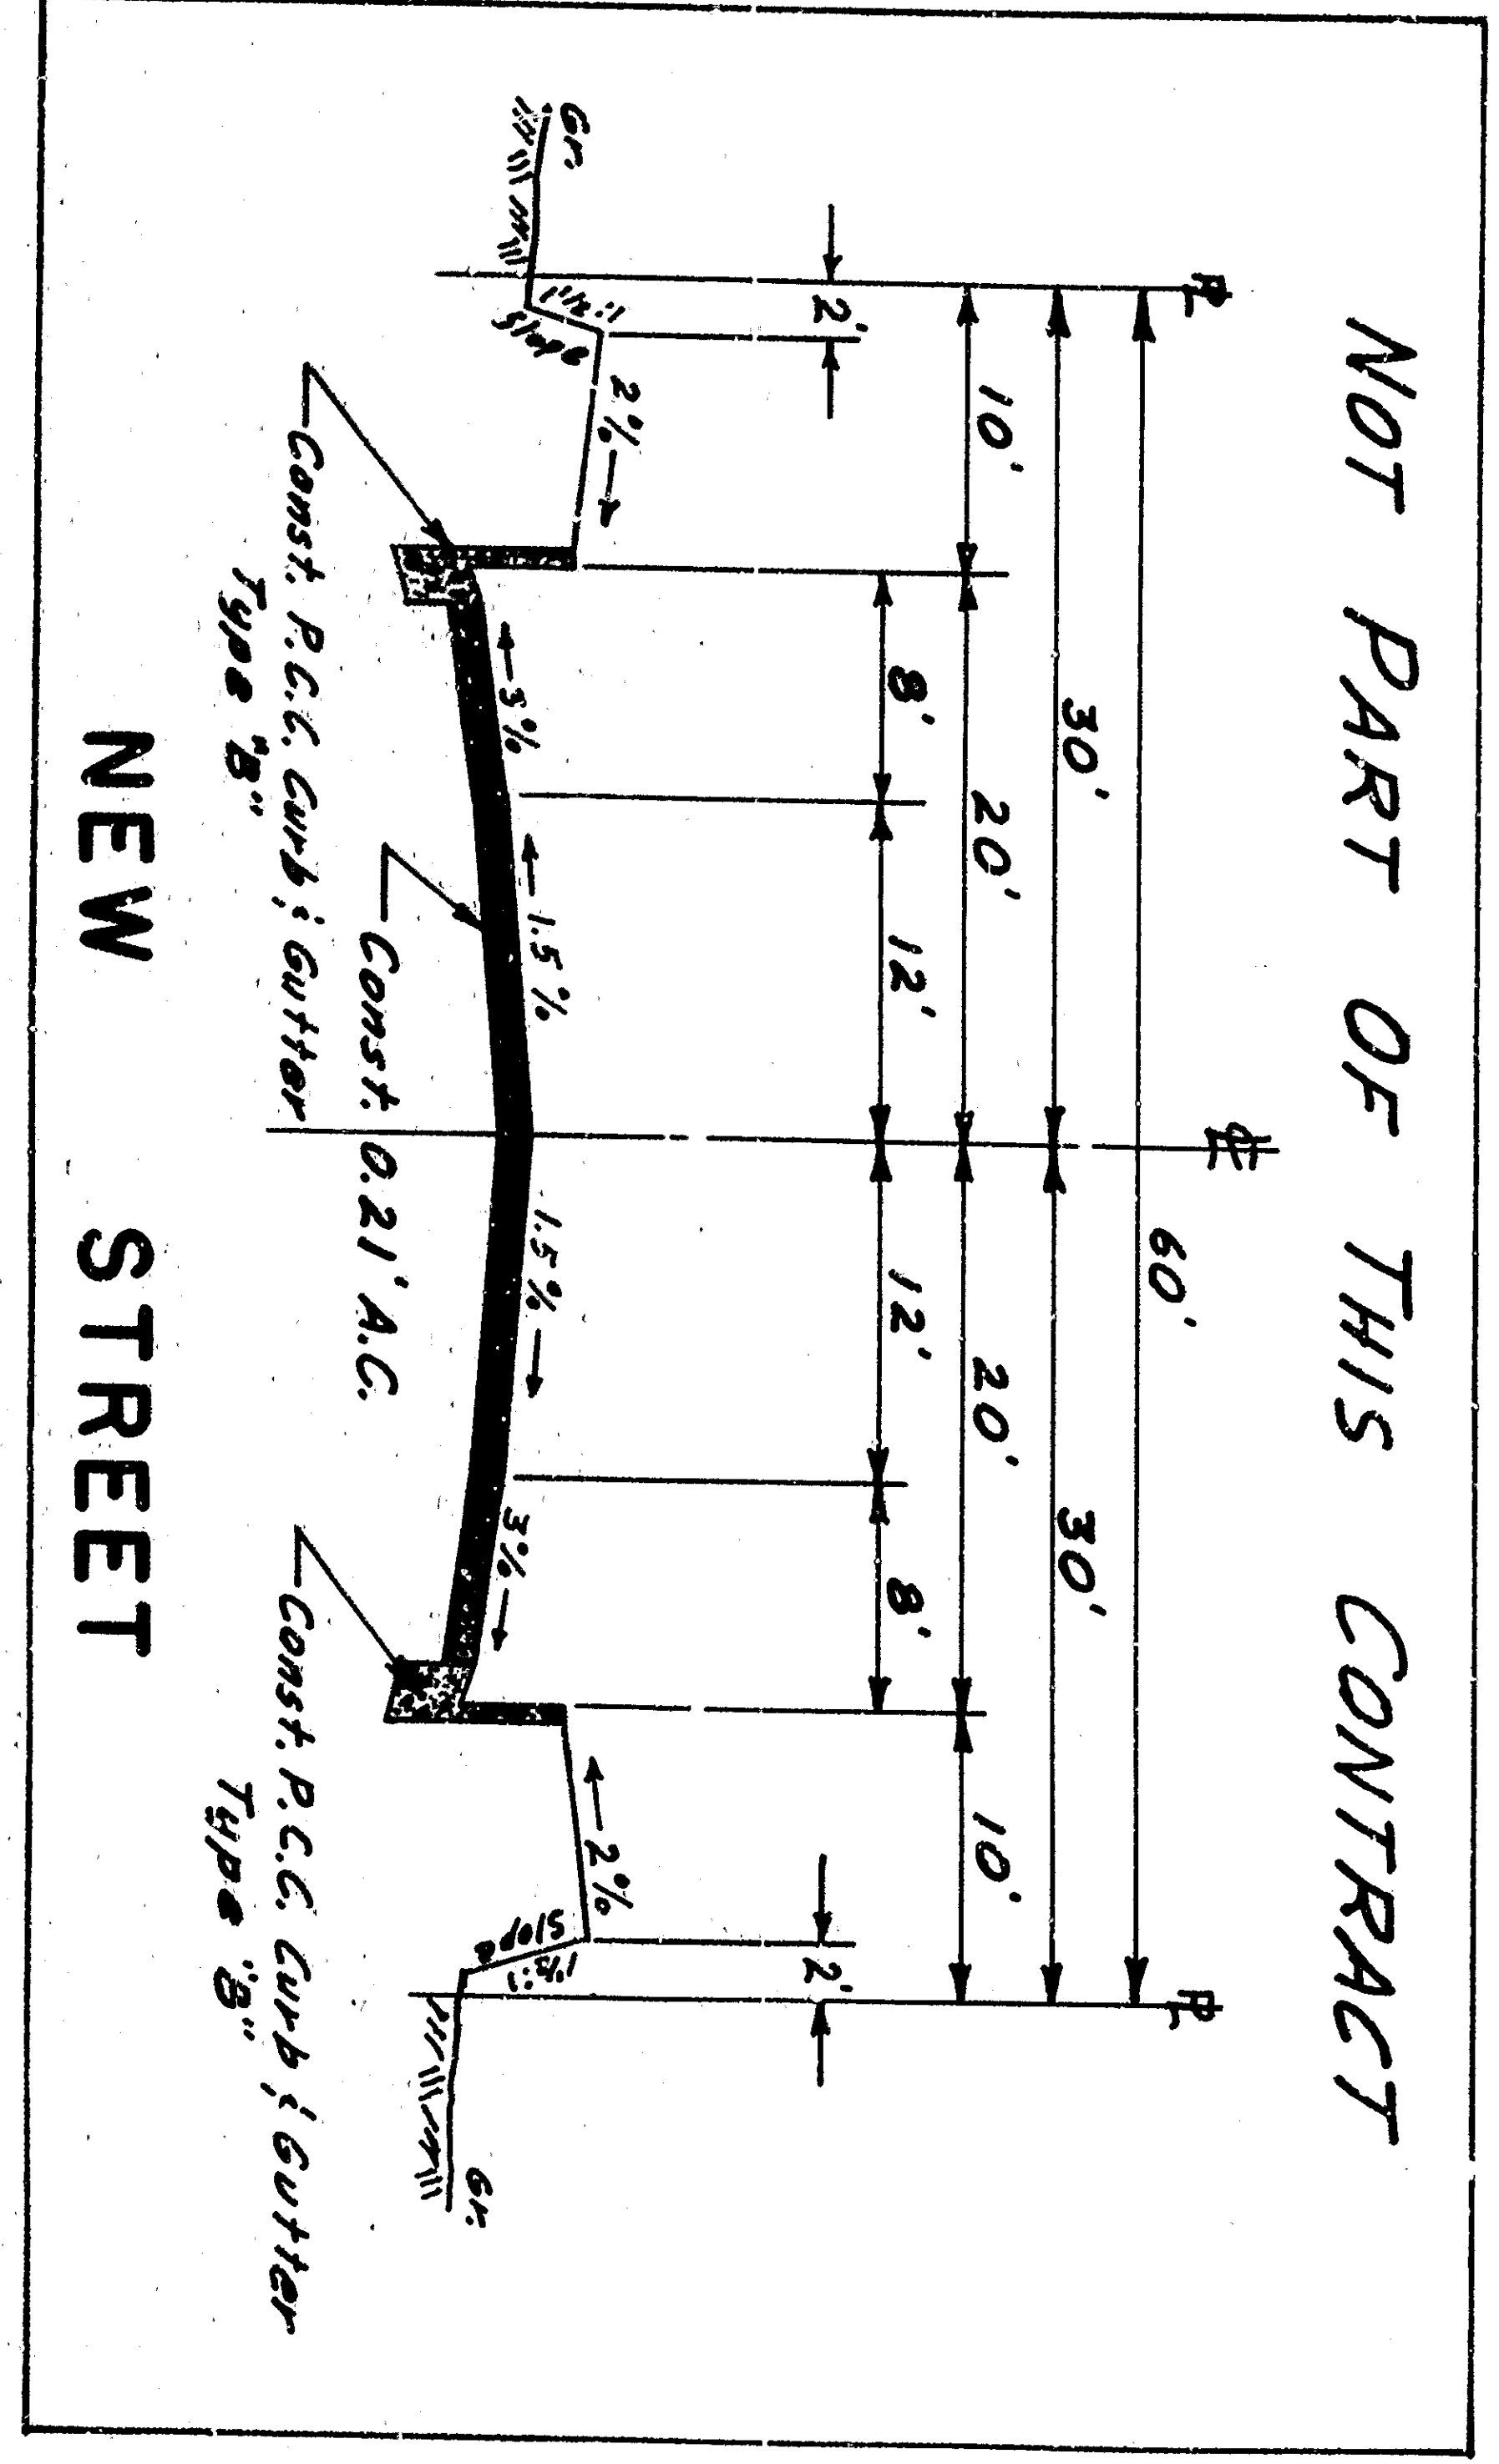

TYPICAL SECTIONS
SCALE: HORIZ. 1" = 10'
VERT. 1" = 2'

NO.	REVISION	DATE	APPROVED
1	Added 15' Draping Lim Radius	7-5-53	[Signature]
2			

DEPARTMENT OF ENGINEERING
CITY OF SAN BERNARDINO
IMP. SO. E STREET - So. Orange Show Rd.
NEW STREET- East of So. E Street
CURB & GUTTER AND PAVING