




PROFILE
SCALE: HORIZ. 1" = 40'
VERT. 1" = 4'

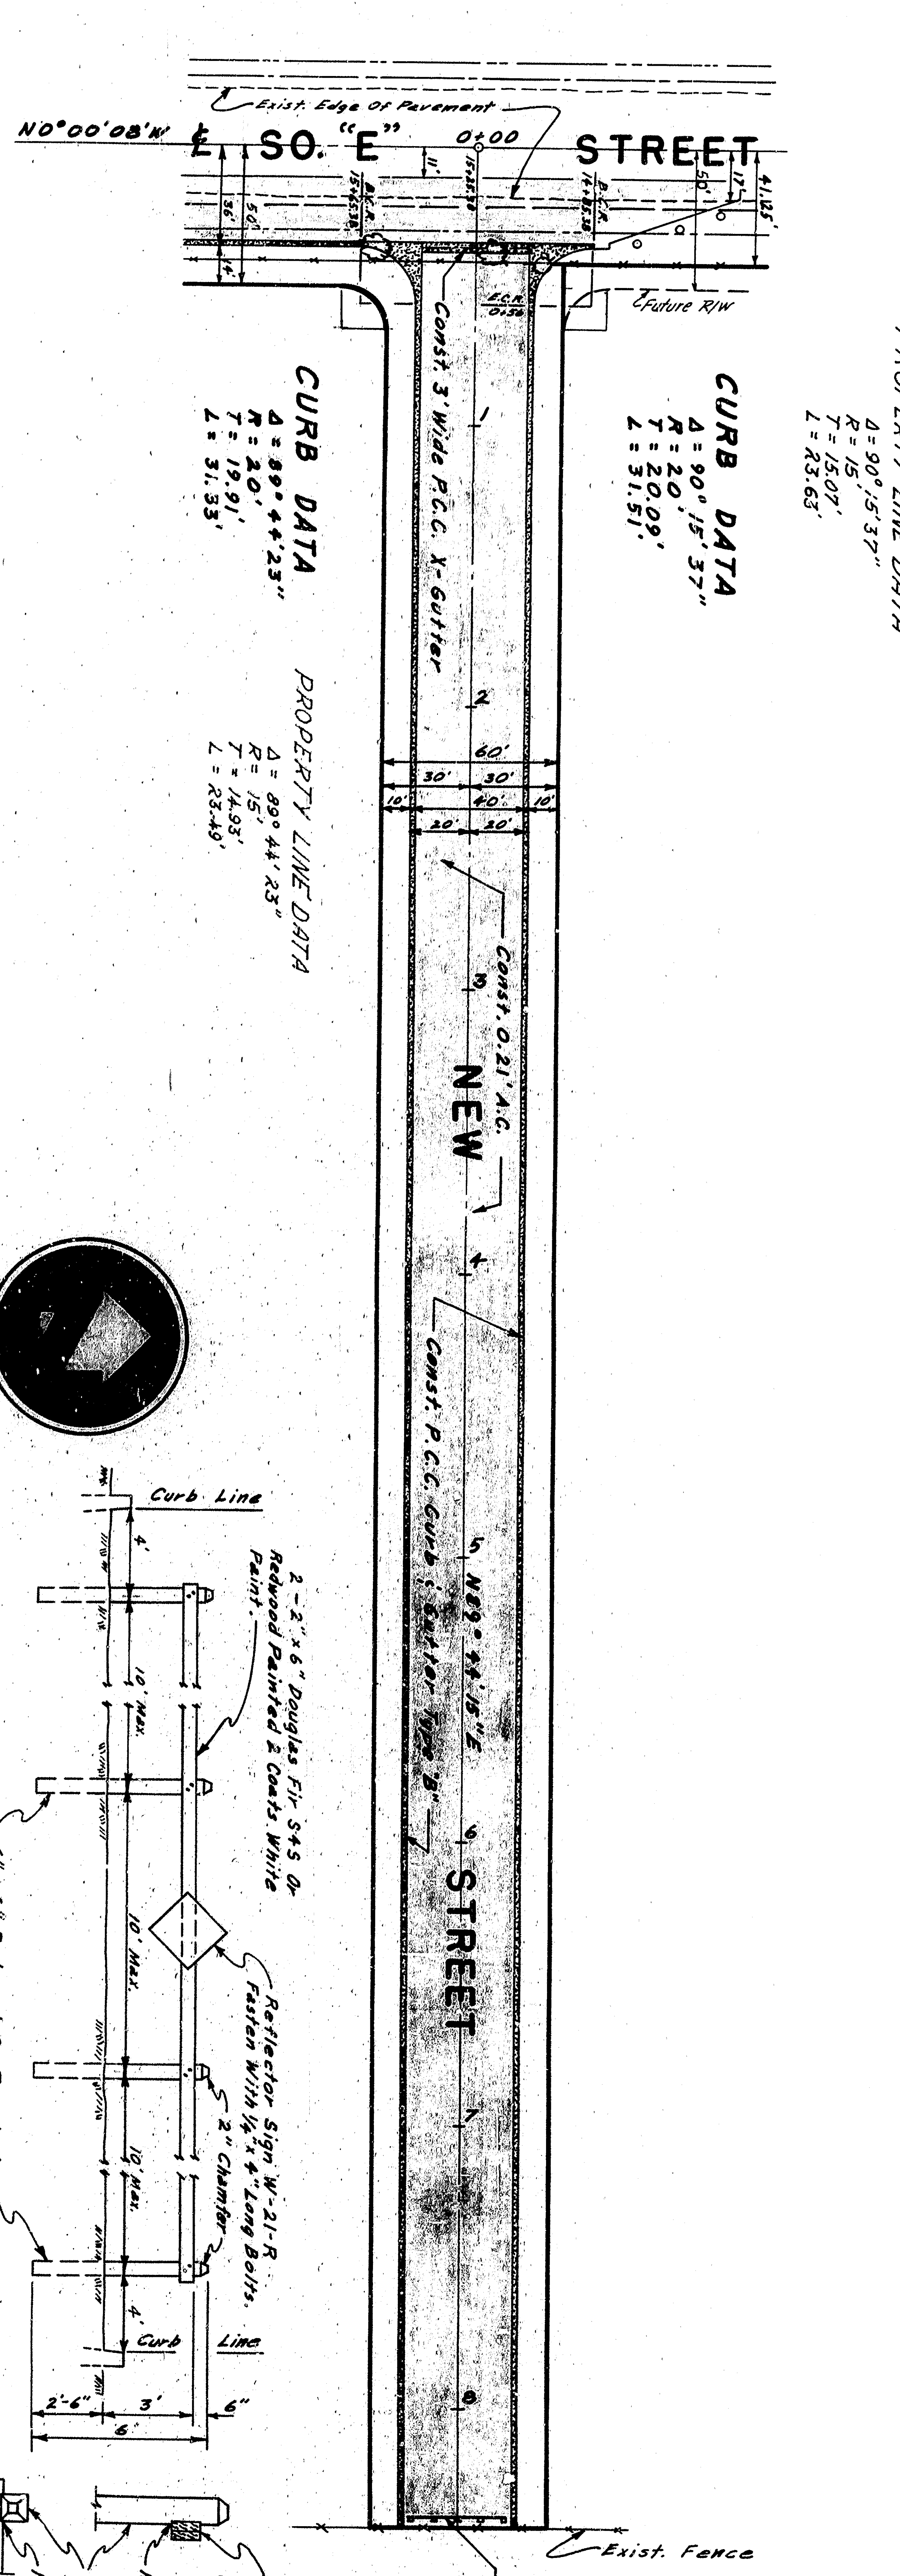

PLAN
SCALE: 1" = 40'

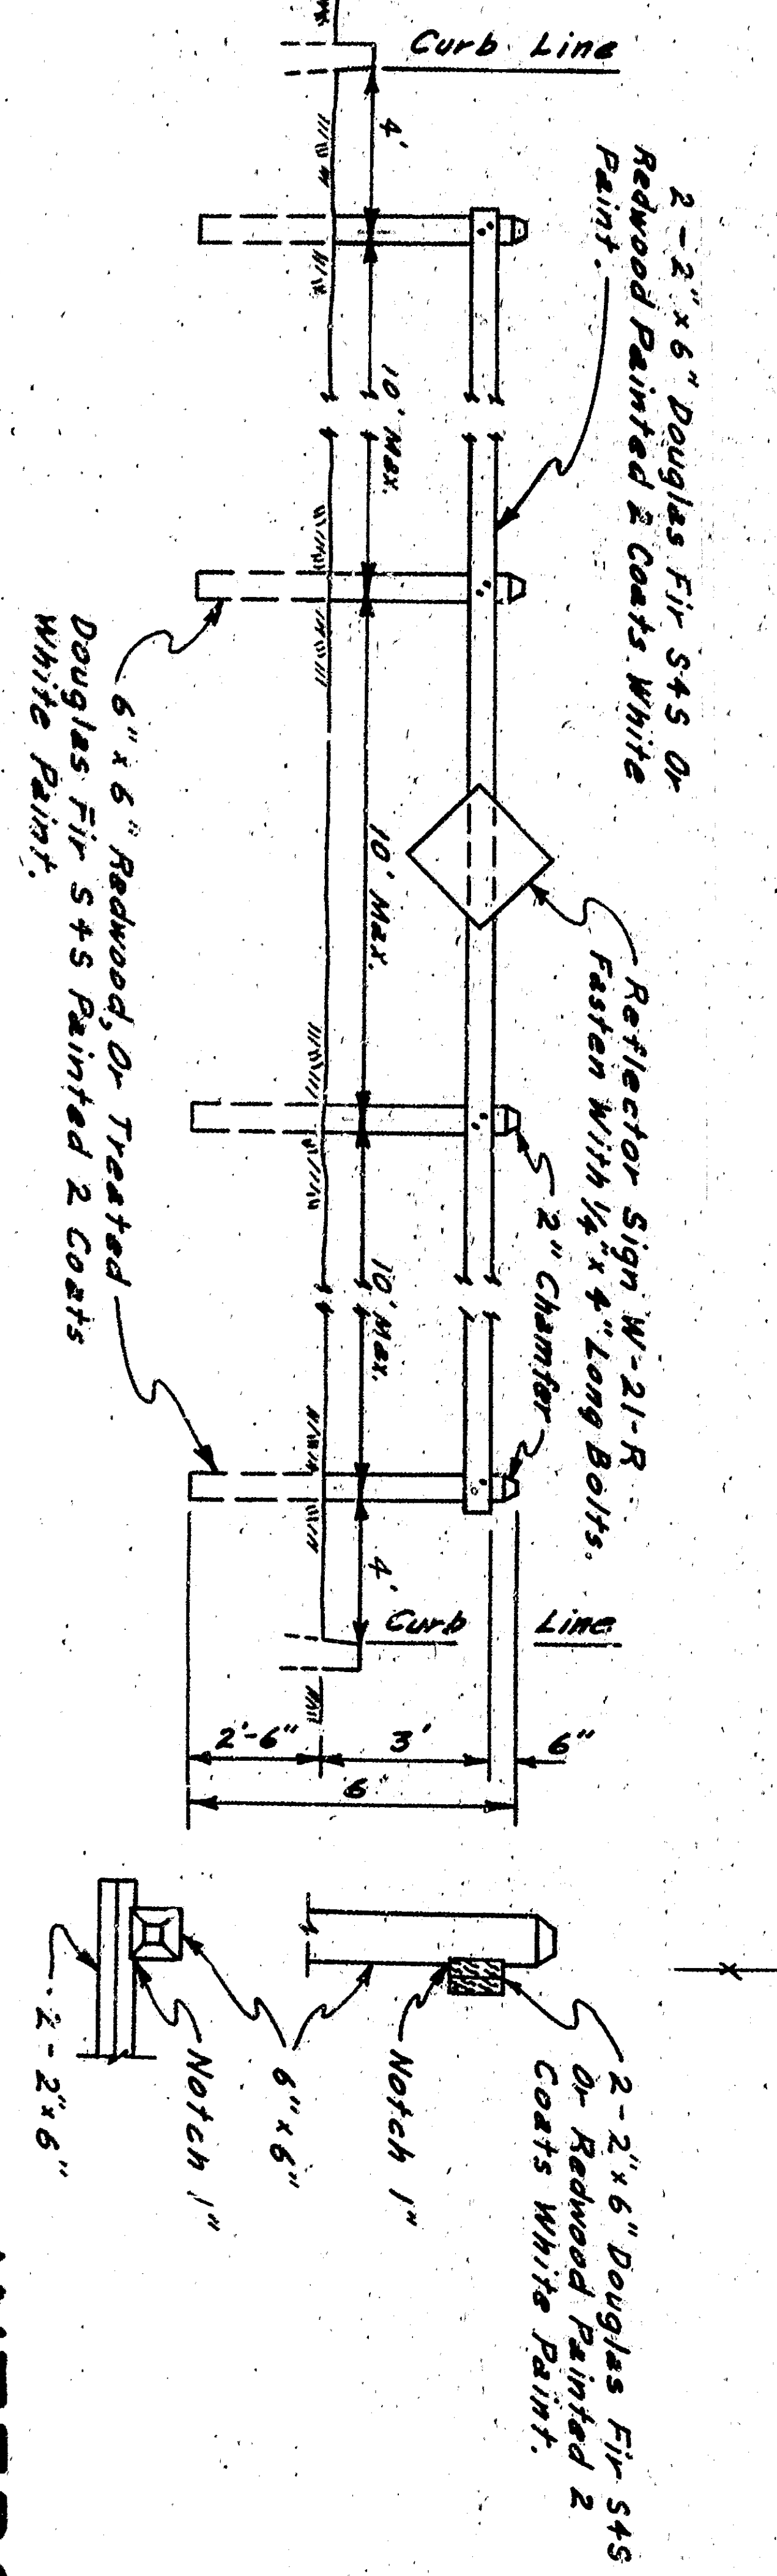


BARRICADE DETAIL
NO SCALE

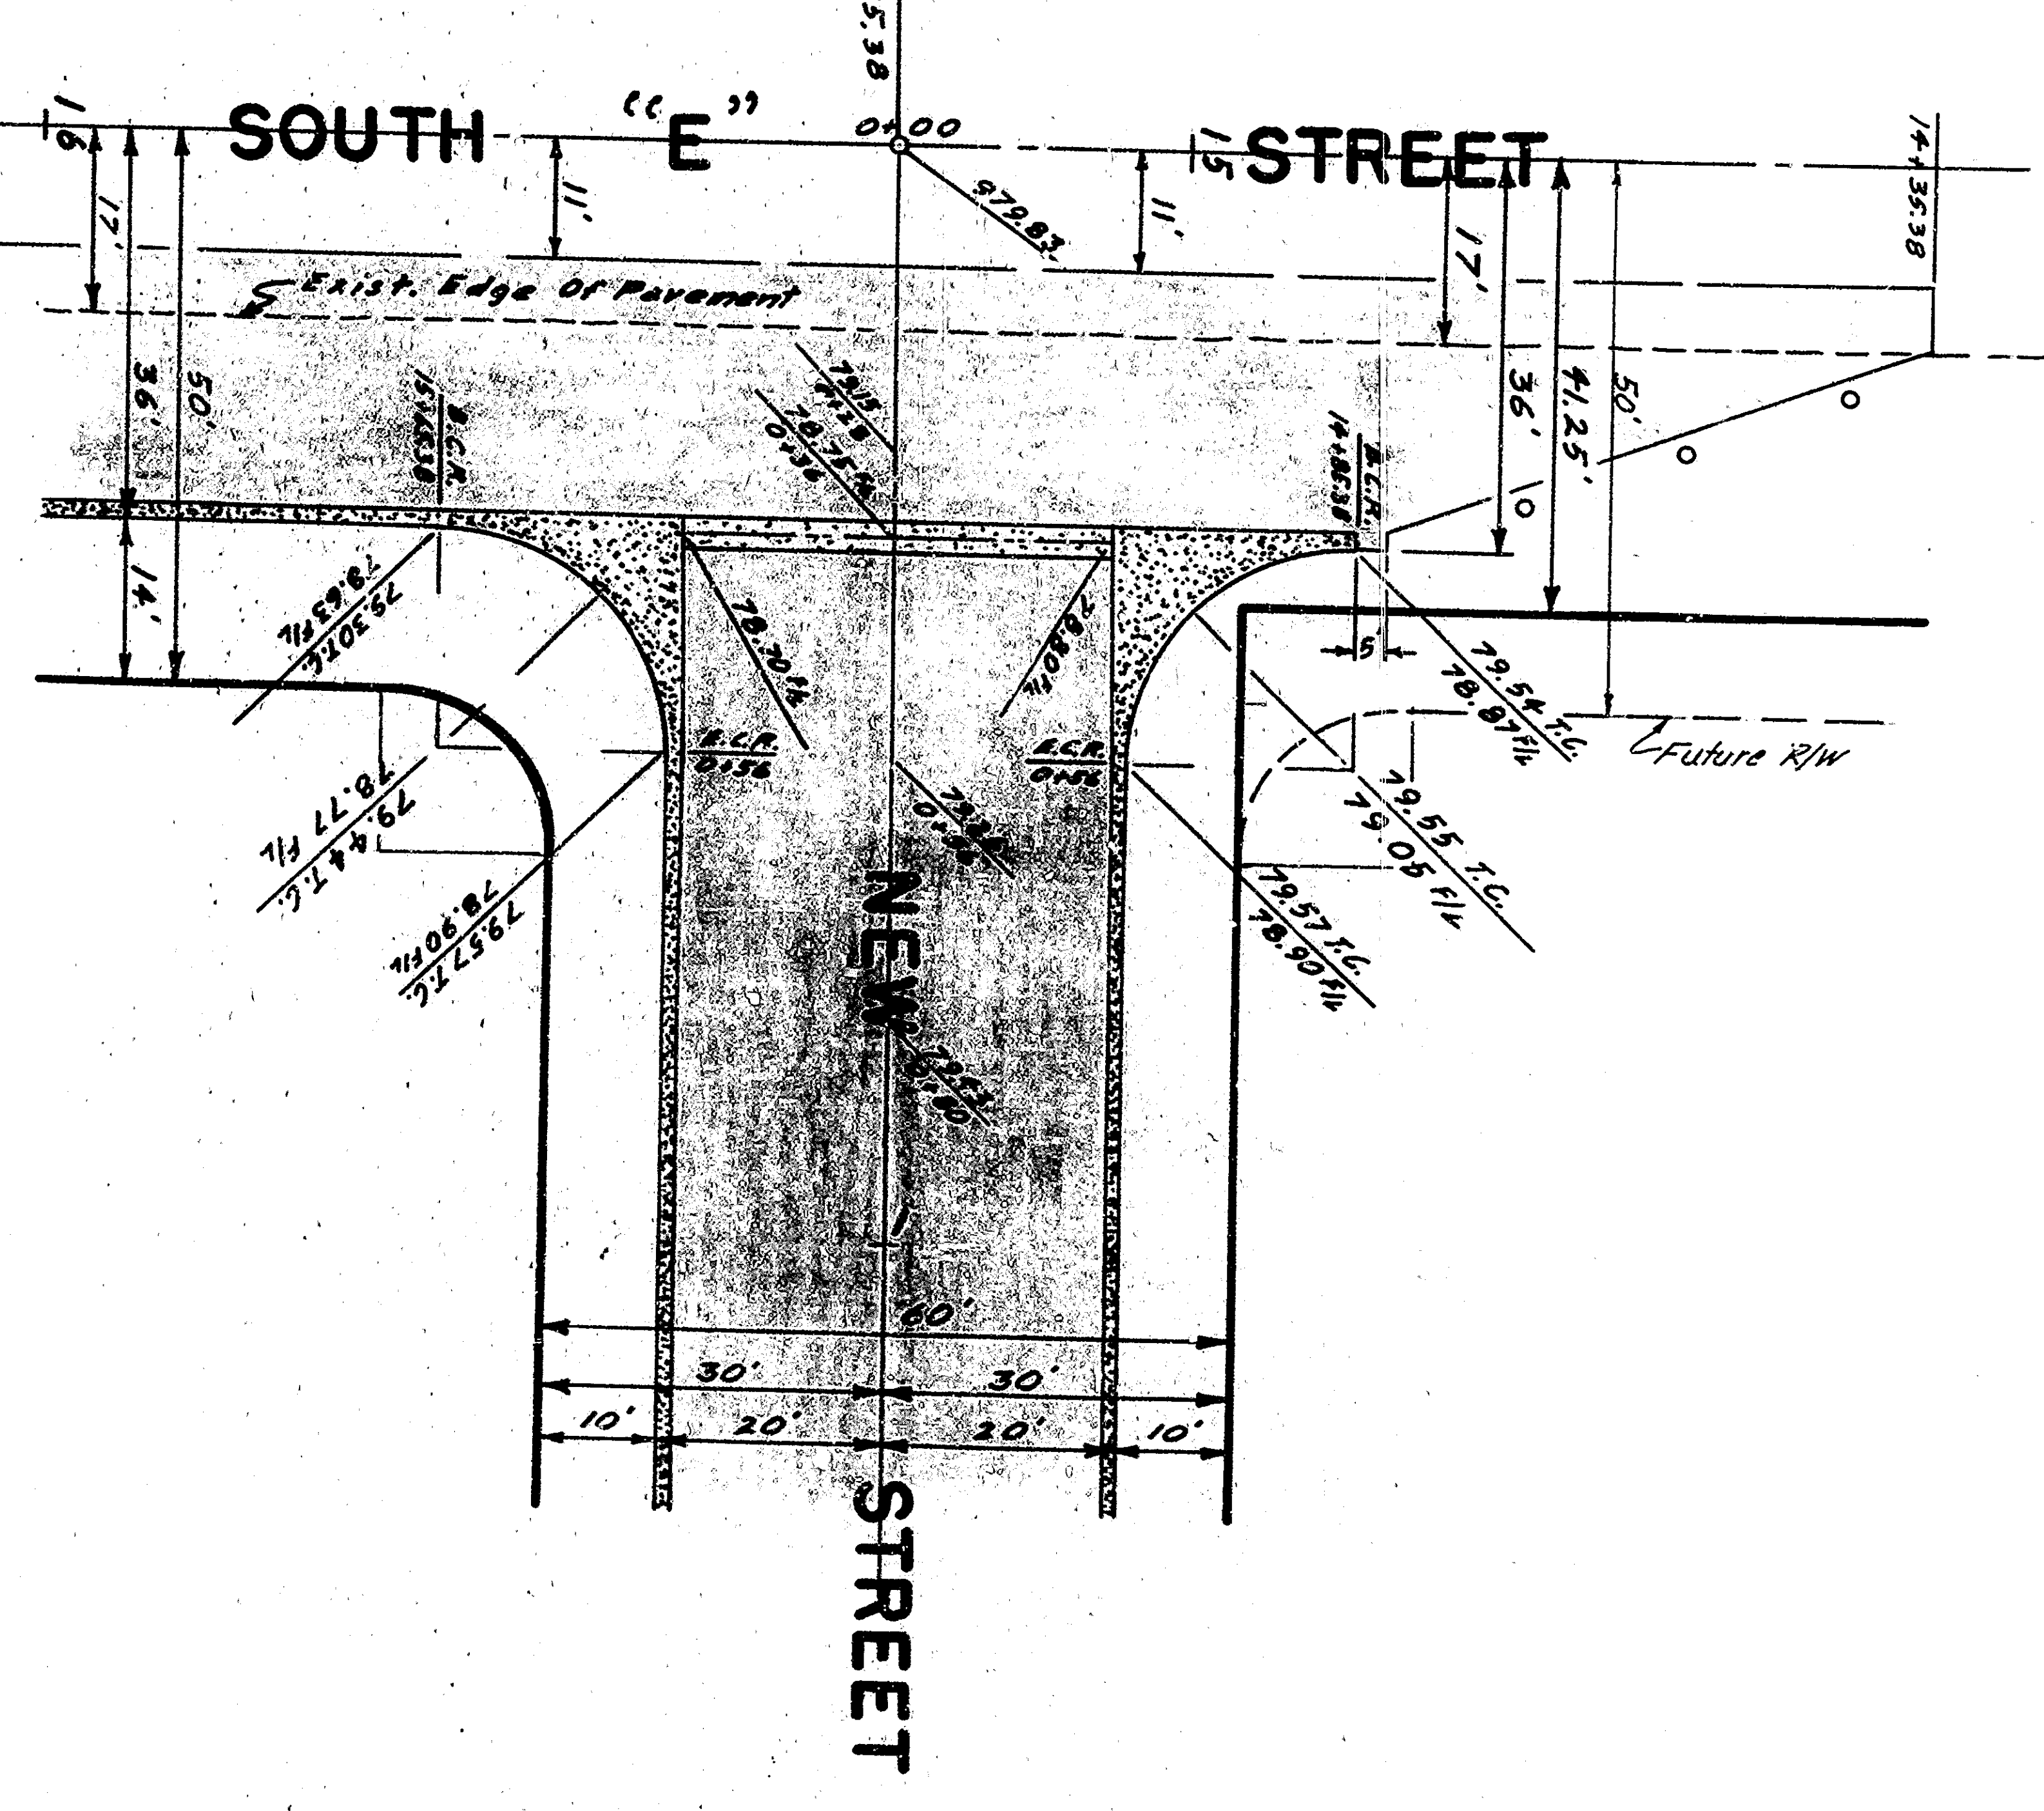


INTERSECTION DETAIL
SCALE: 1" = 20'

APPROVED	1946	DEPARTMENT OF ENGINEERING
CITY OF SAN BERNARDINO		
REGISTERED CIVIL ENGINEER NO. 23,453		
DRAWING NO. DRAWN BY		
3404		
CHECKED BY DEPT.		
SHEET 2 OF 2		
REVISION		
NO.	DATE	BY
1	1-5-47	
2		



CITY OF SAN BERNARDINO
DEPARTMENT OF ENGINEERING
IMP. SO. 'E' STREET - So Orange Show Rd.
NEW STREET - East of So. 'E' Street
CURB & GUTTER AND PAVING

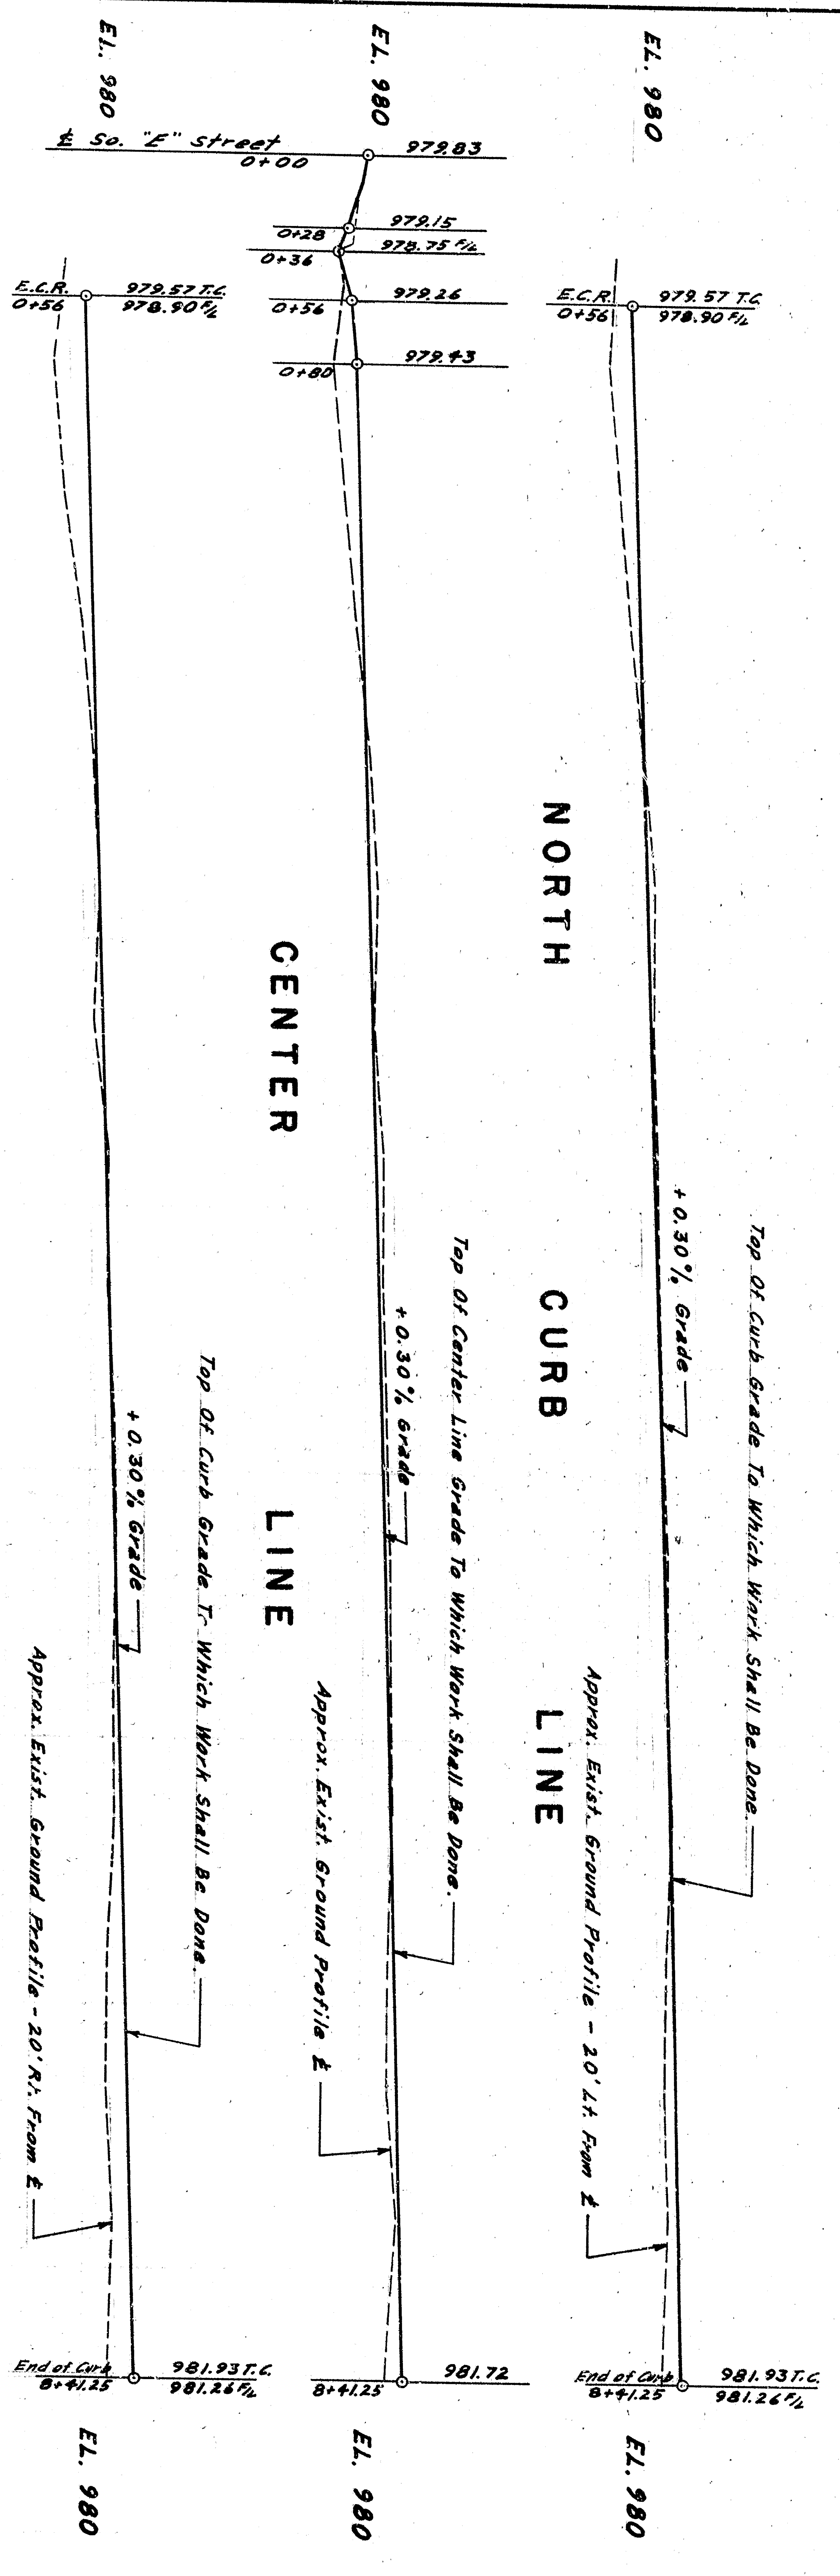


PROFILE
SCALE: HORIZ. 1" = 40'
VERT. 1" = 4'

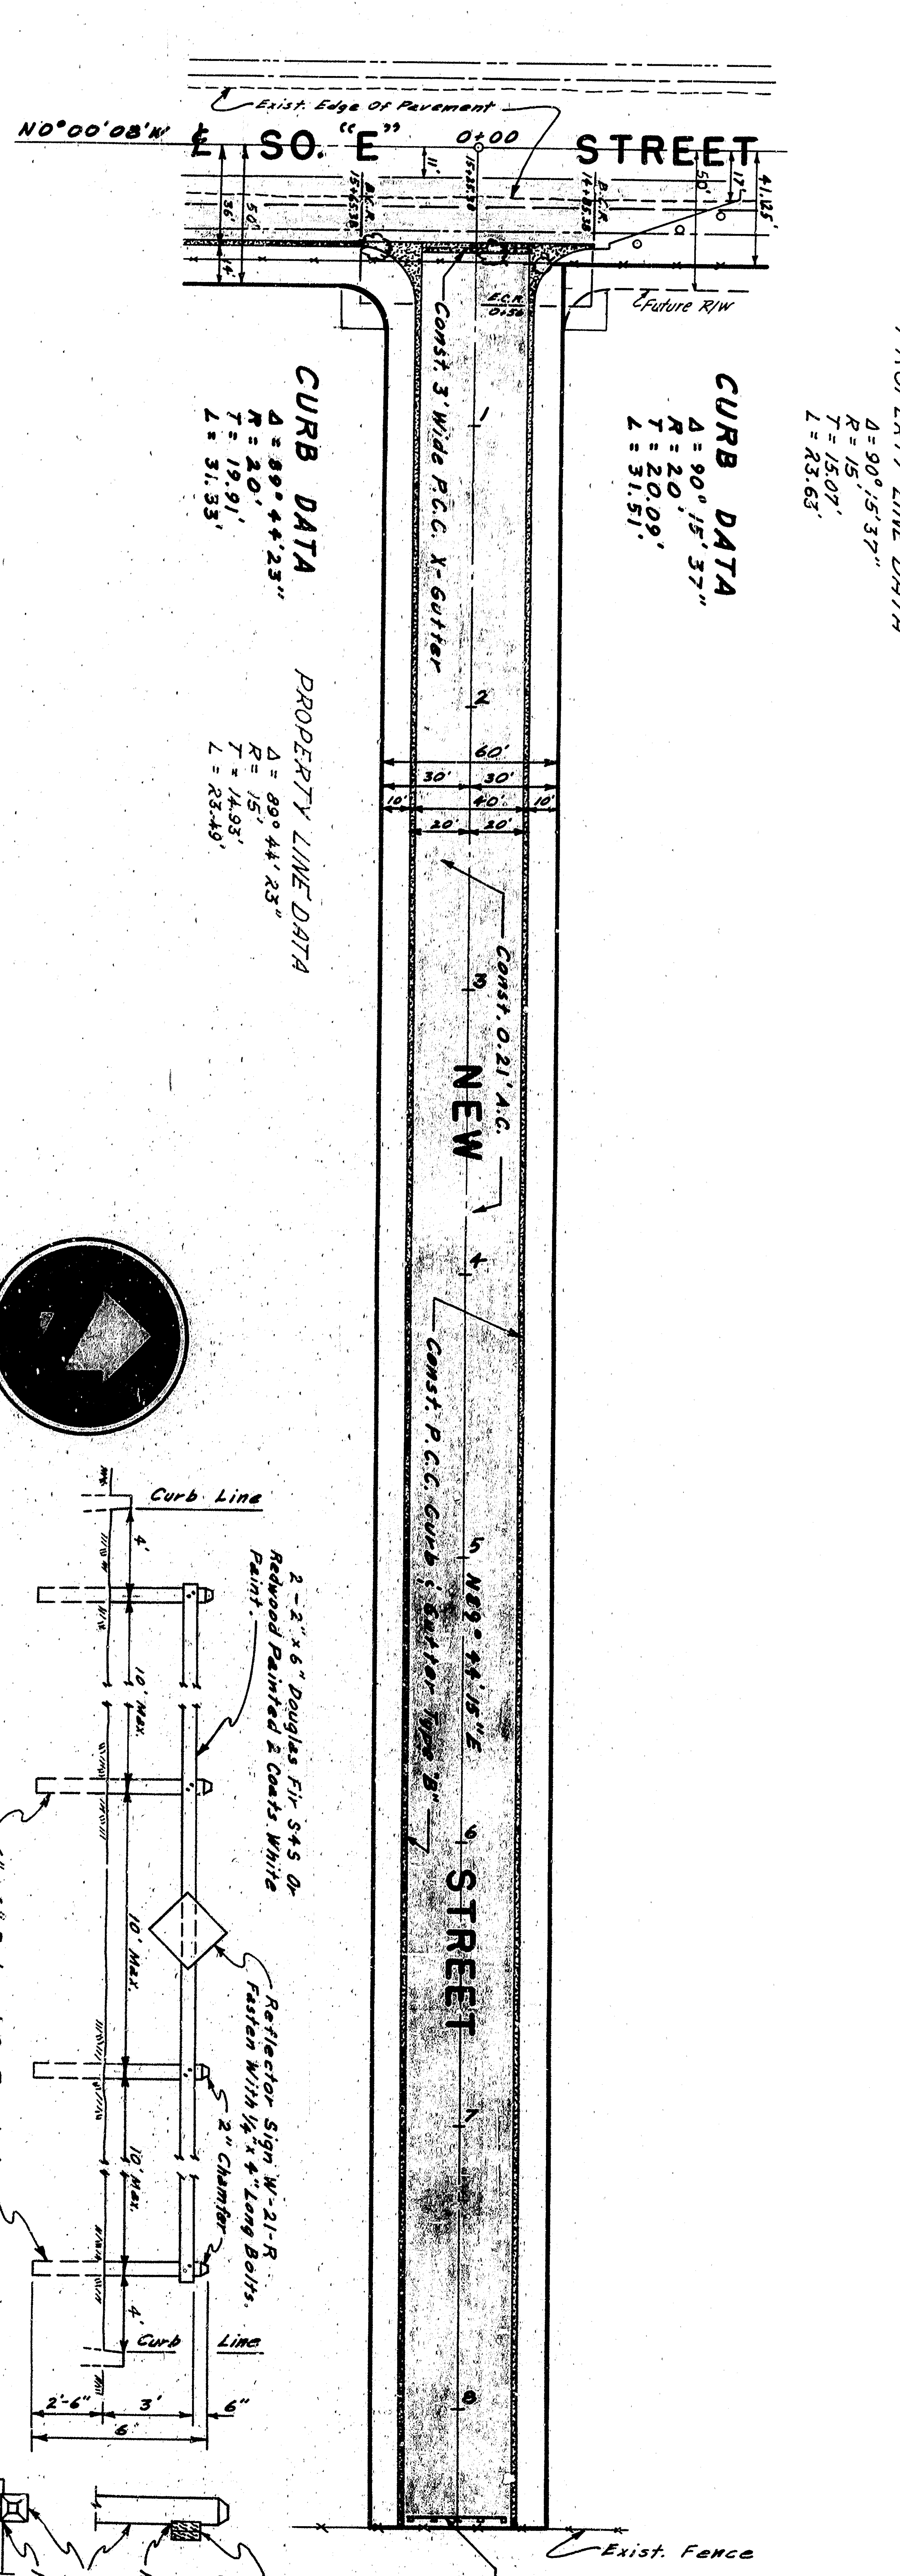


PLAN
SCALE: 1" = 40'

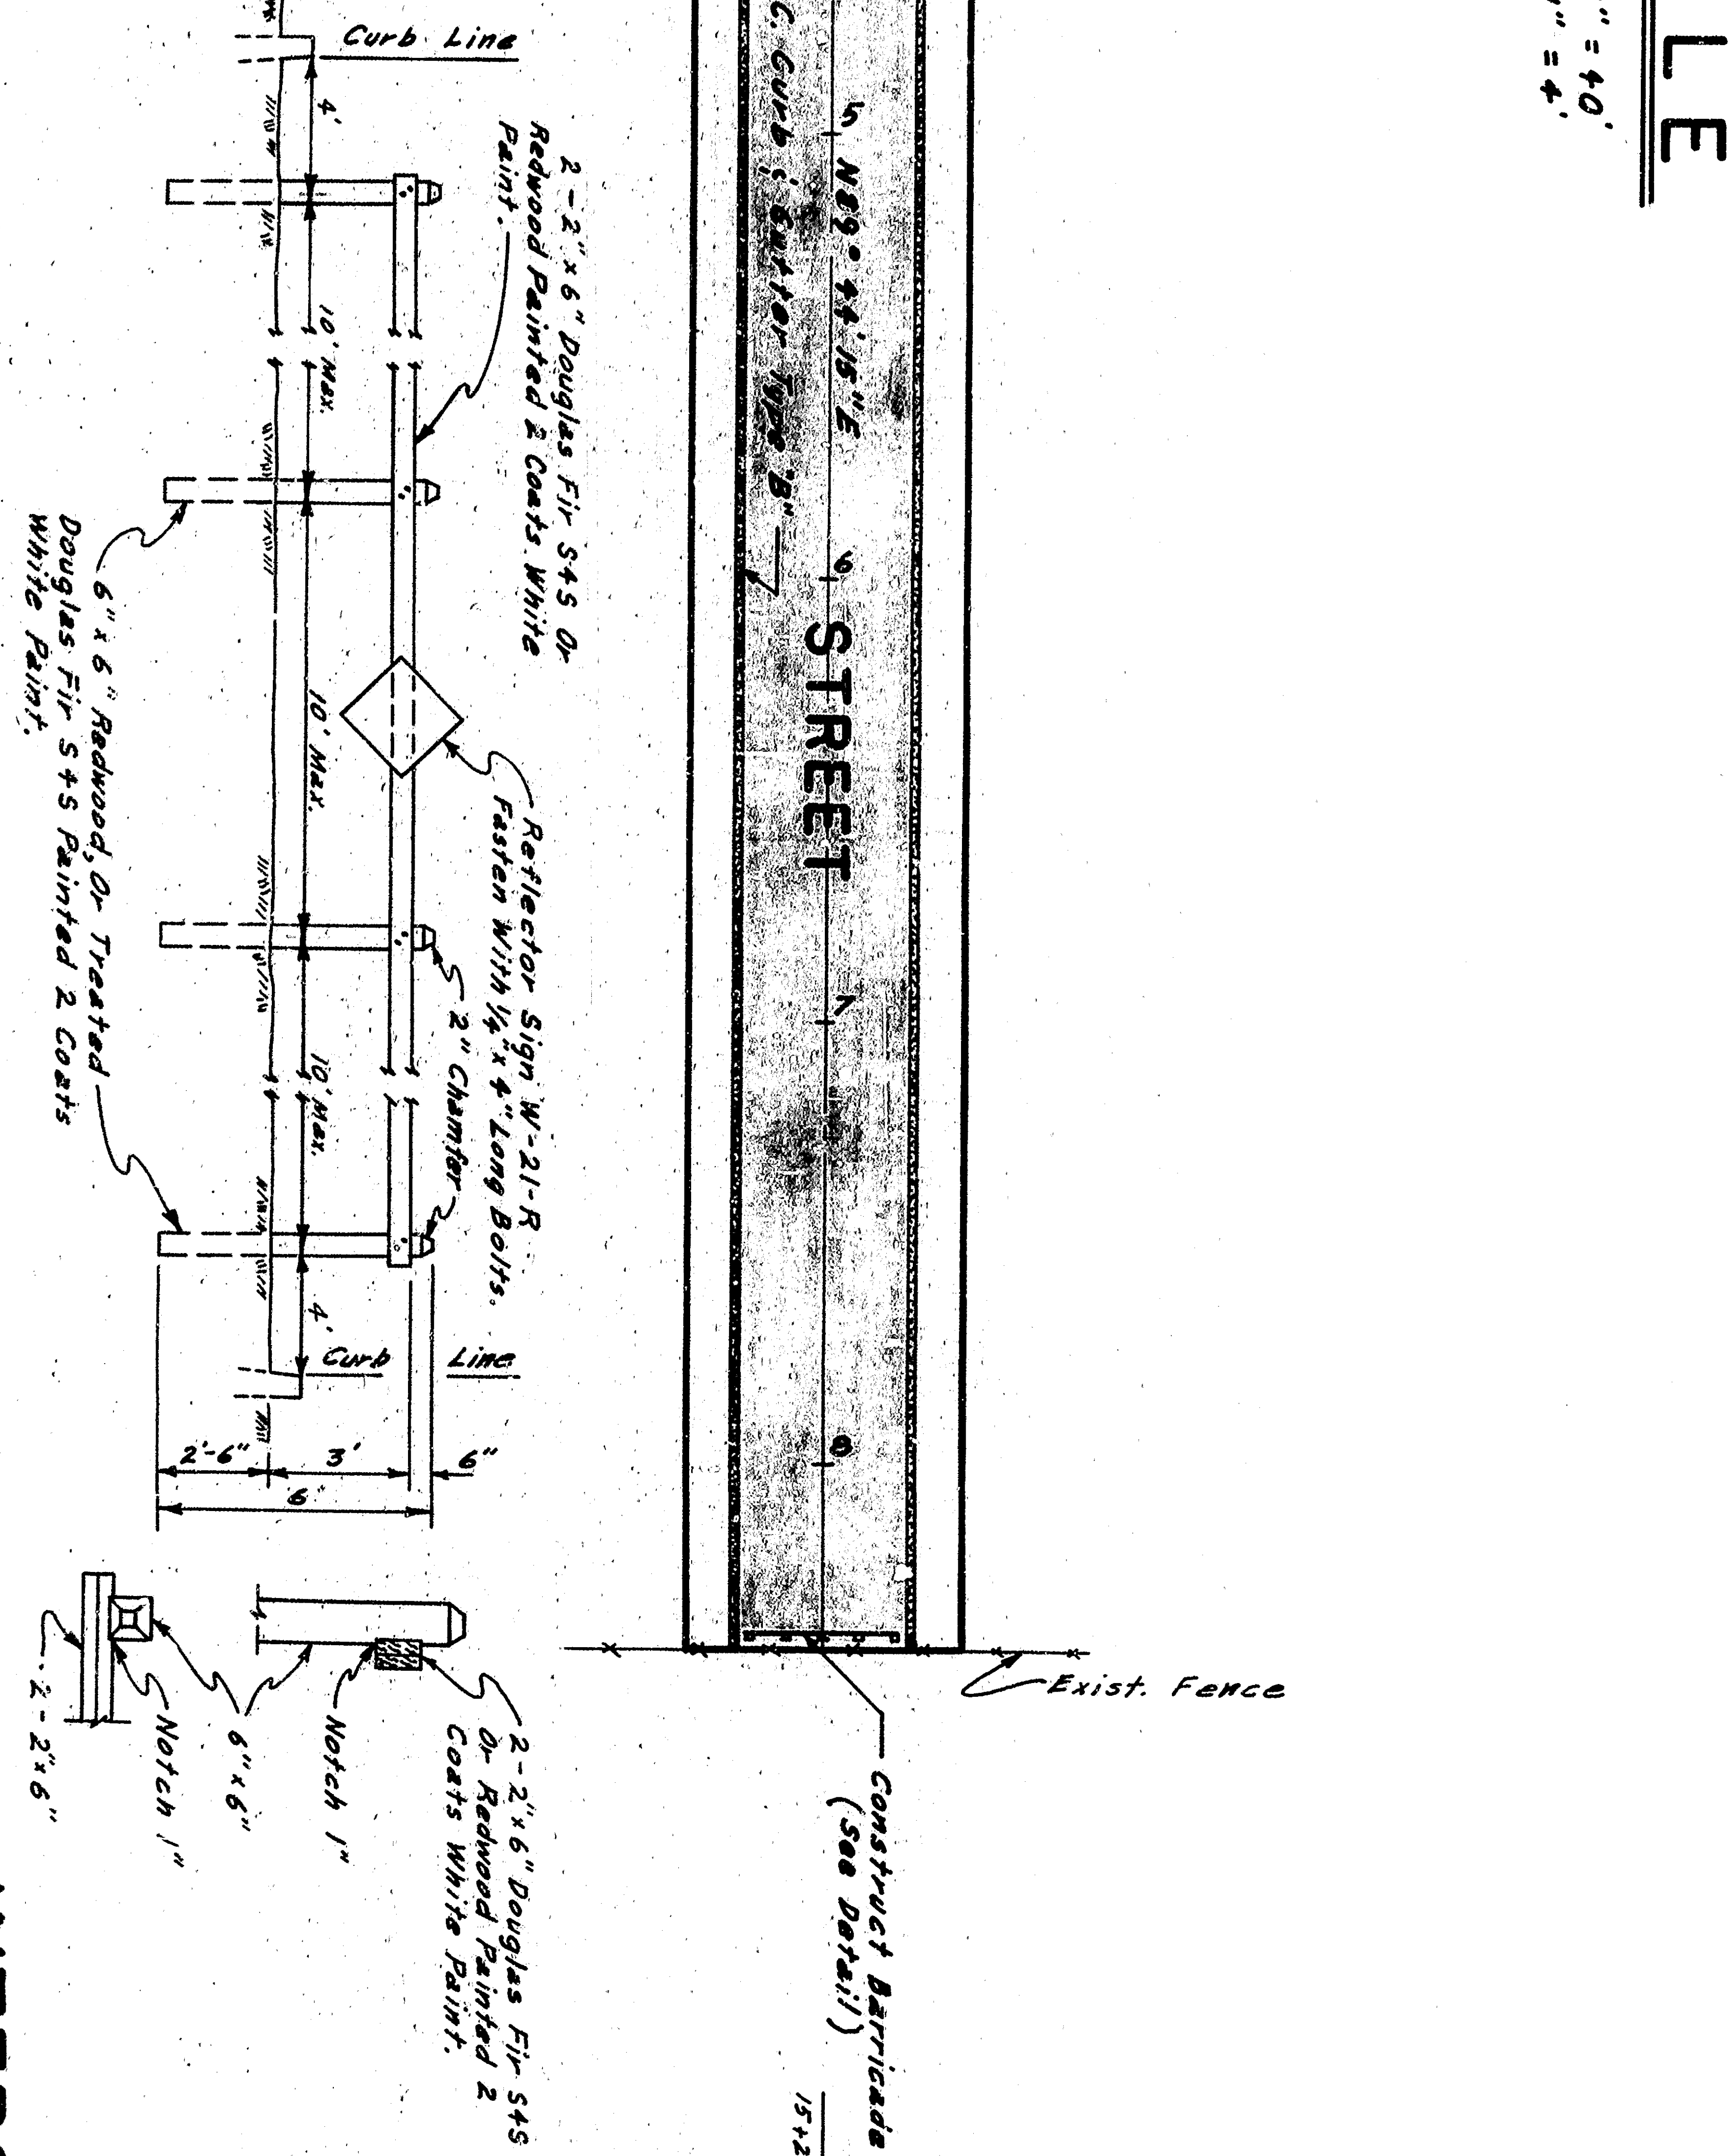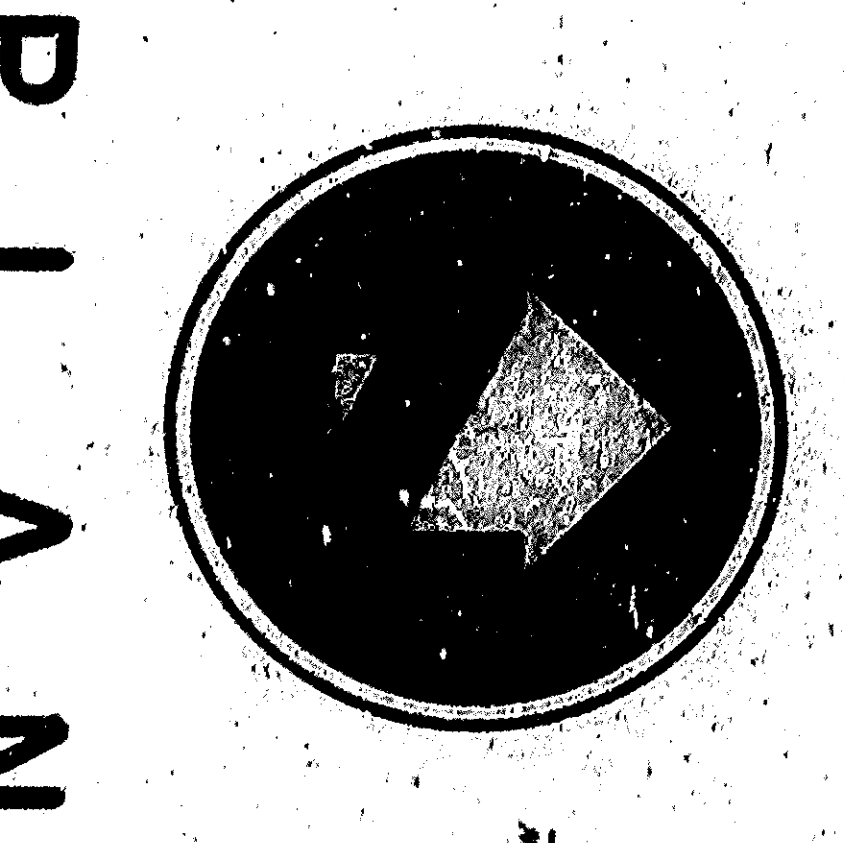


INTERSECTION DETAIL
SCALE: 1" = 20'

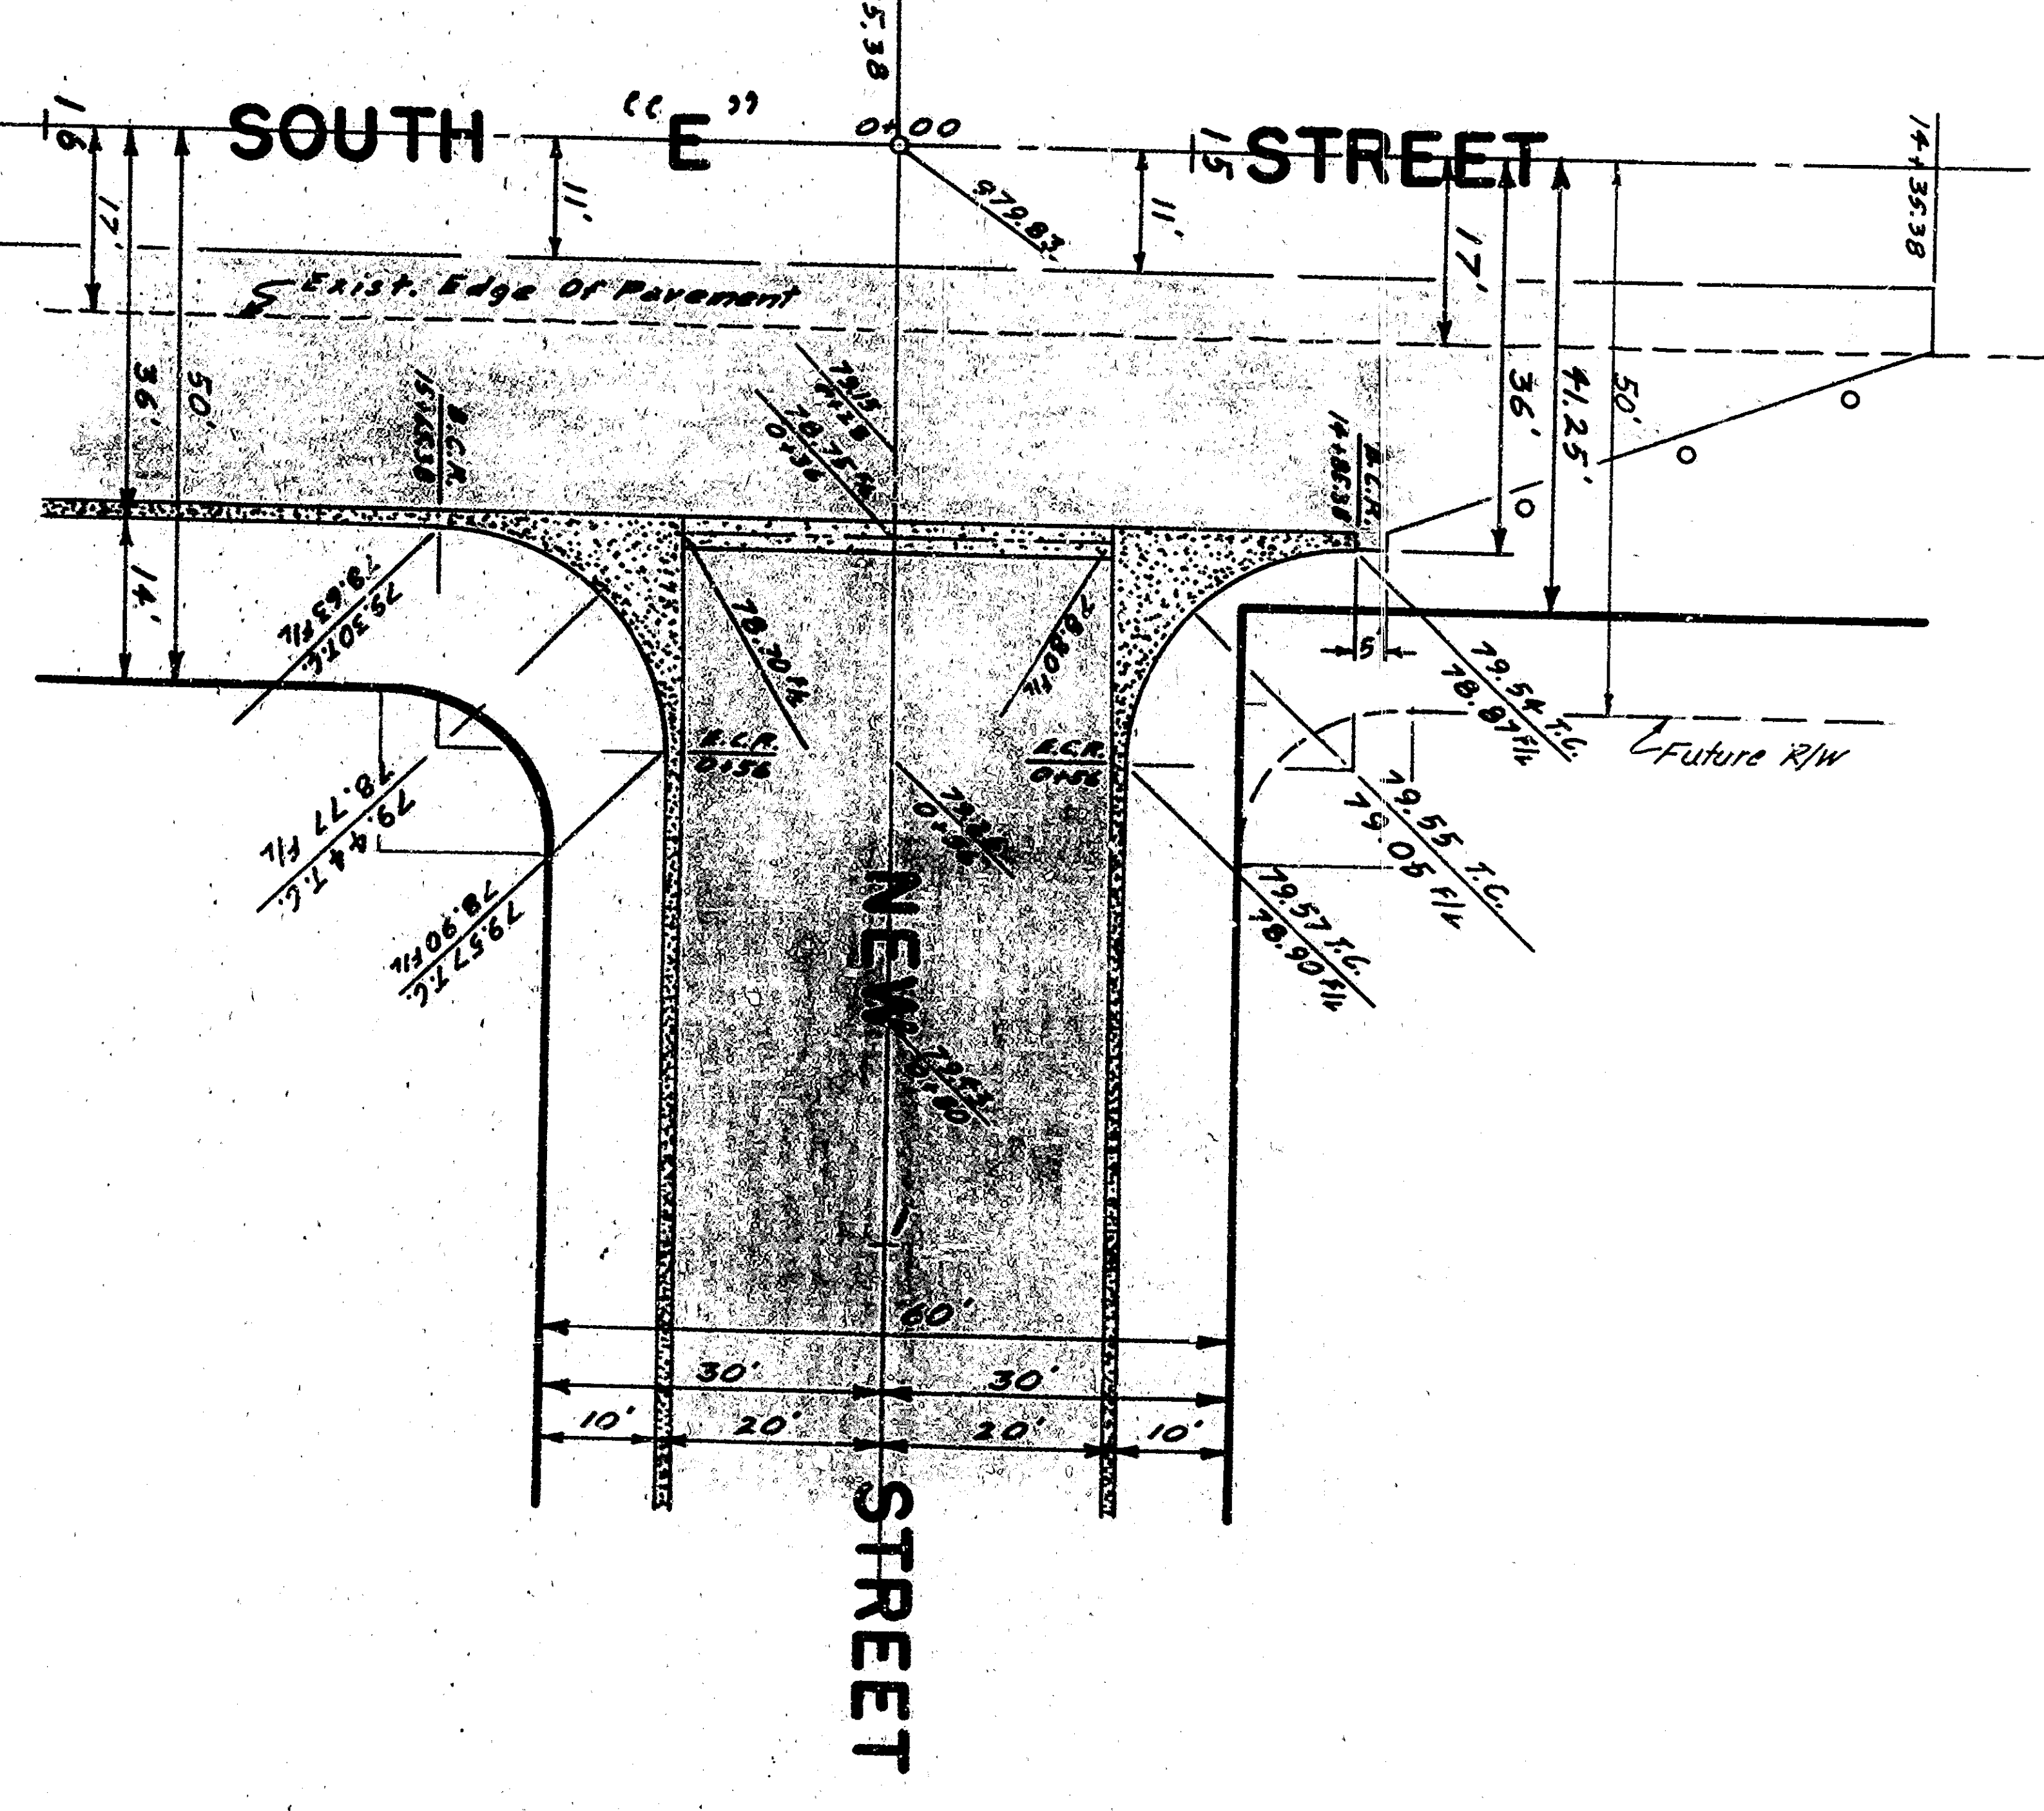


APPROVED	1946	DEPARTMENT OF ENGINEERING
CITY OF SAN BERNARDINO		
REGISTERED CIVIL ENGINEER NO. 12,453		
DRAWING NO. DRAWN BY		
3404		
CHECKED BY DEPT.		
SHEET 2 OF 2		
REVISION		
NO.	DATE	BY
1	1-5-47	
2		

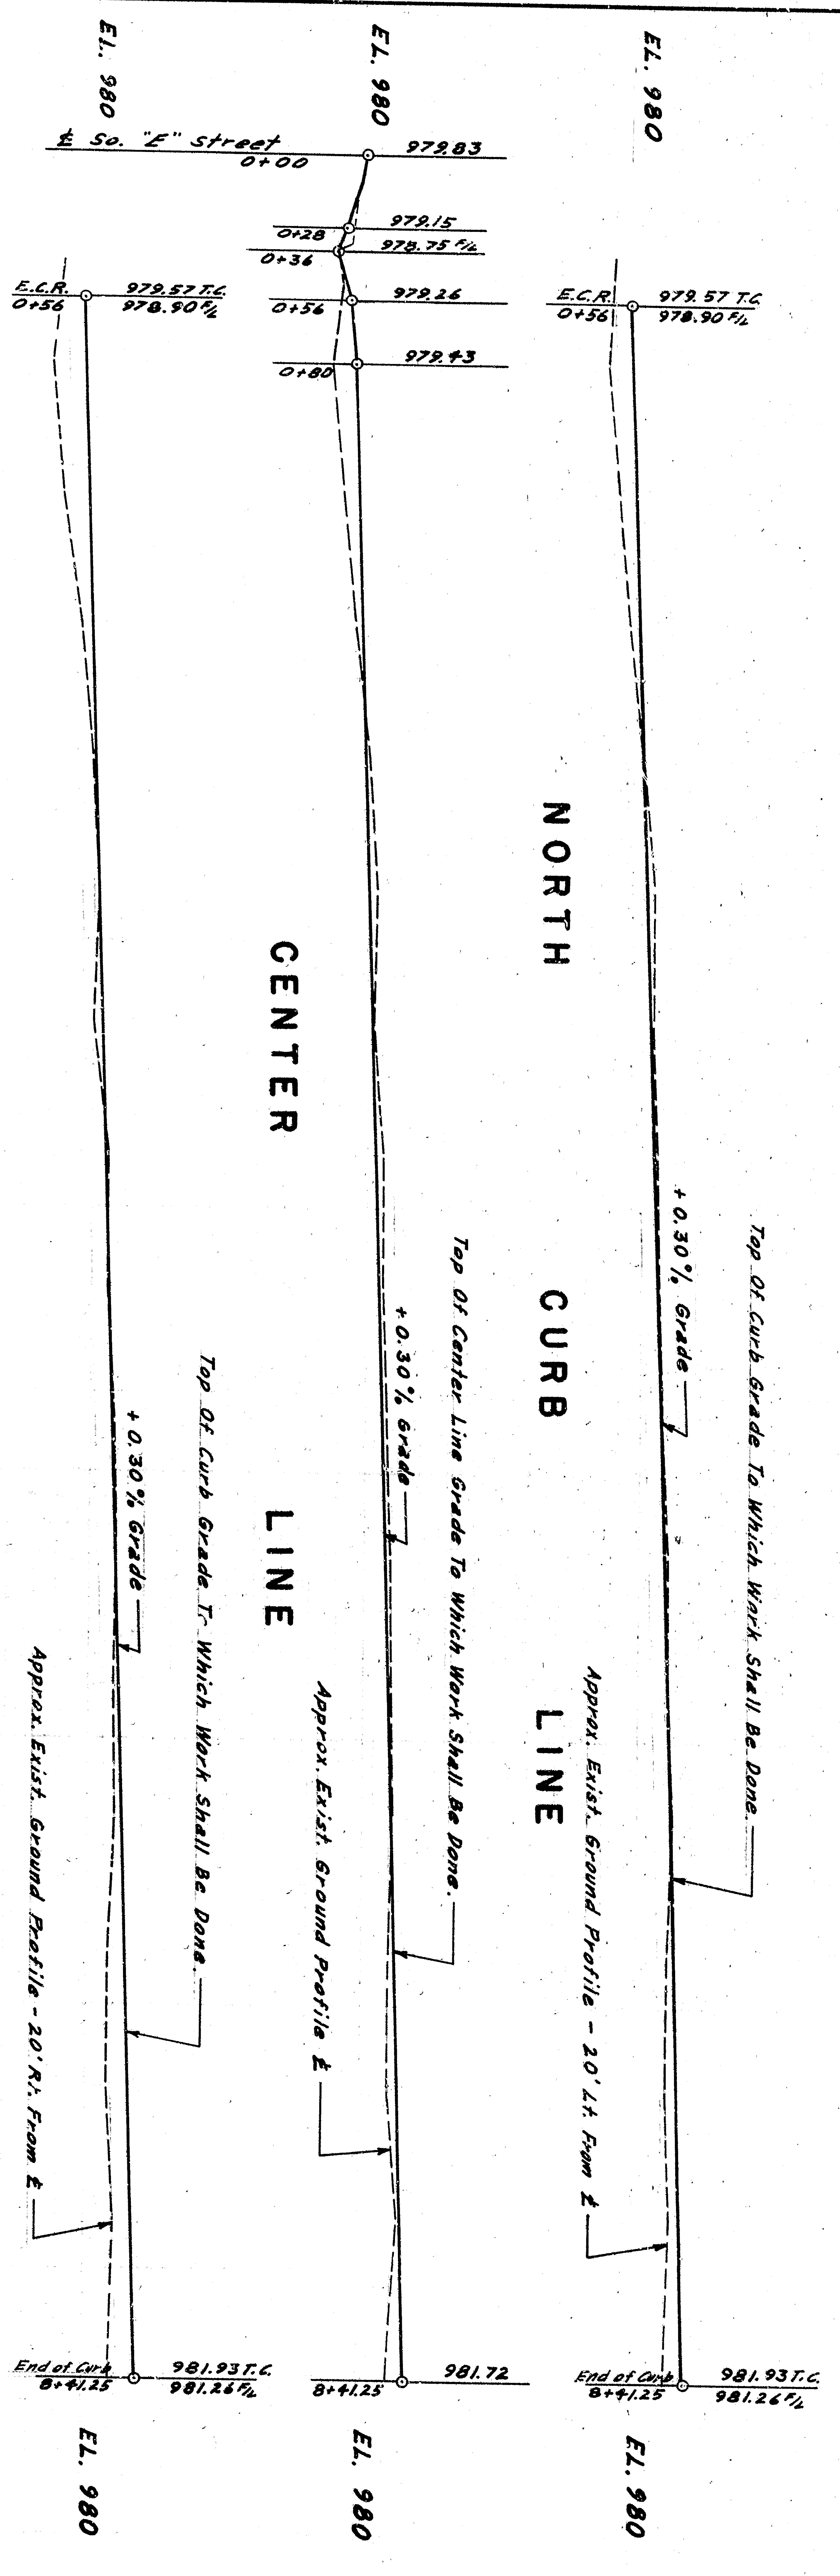


PROFILE
SCALE: HORIZ. 1" = 40'
VERT. 1" = 4'

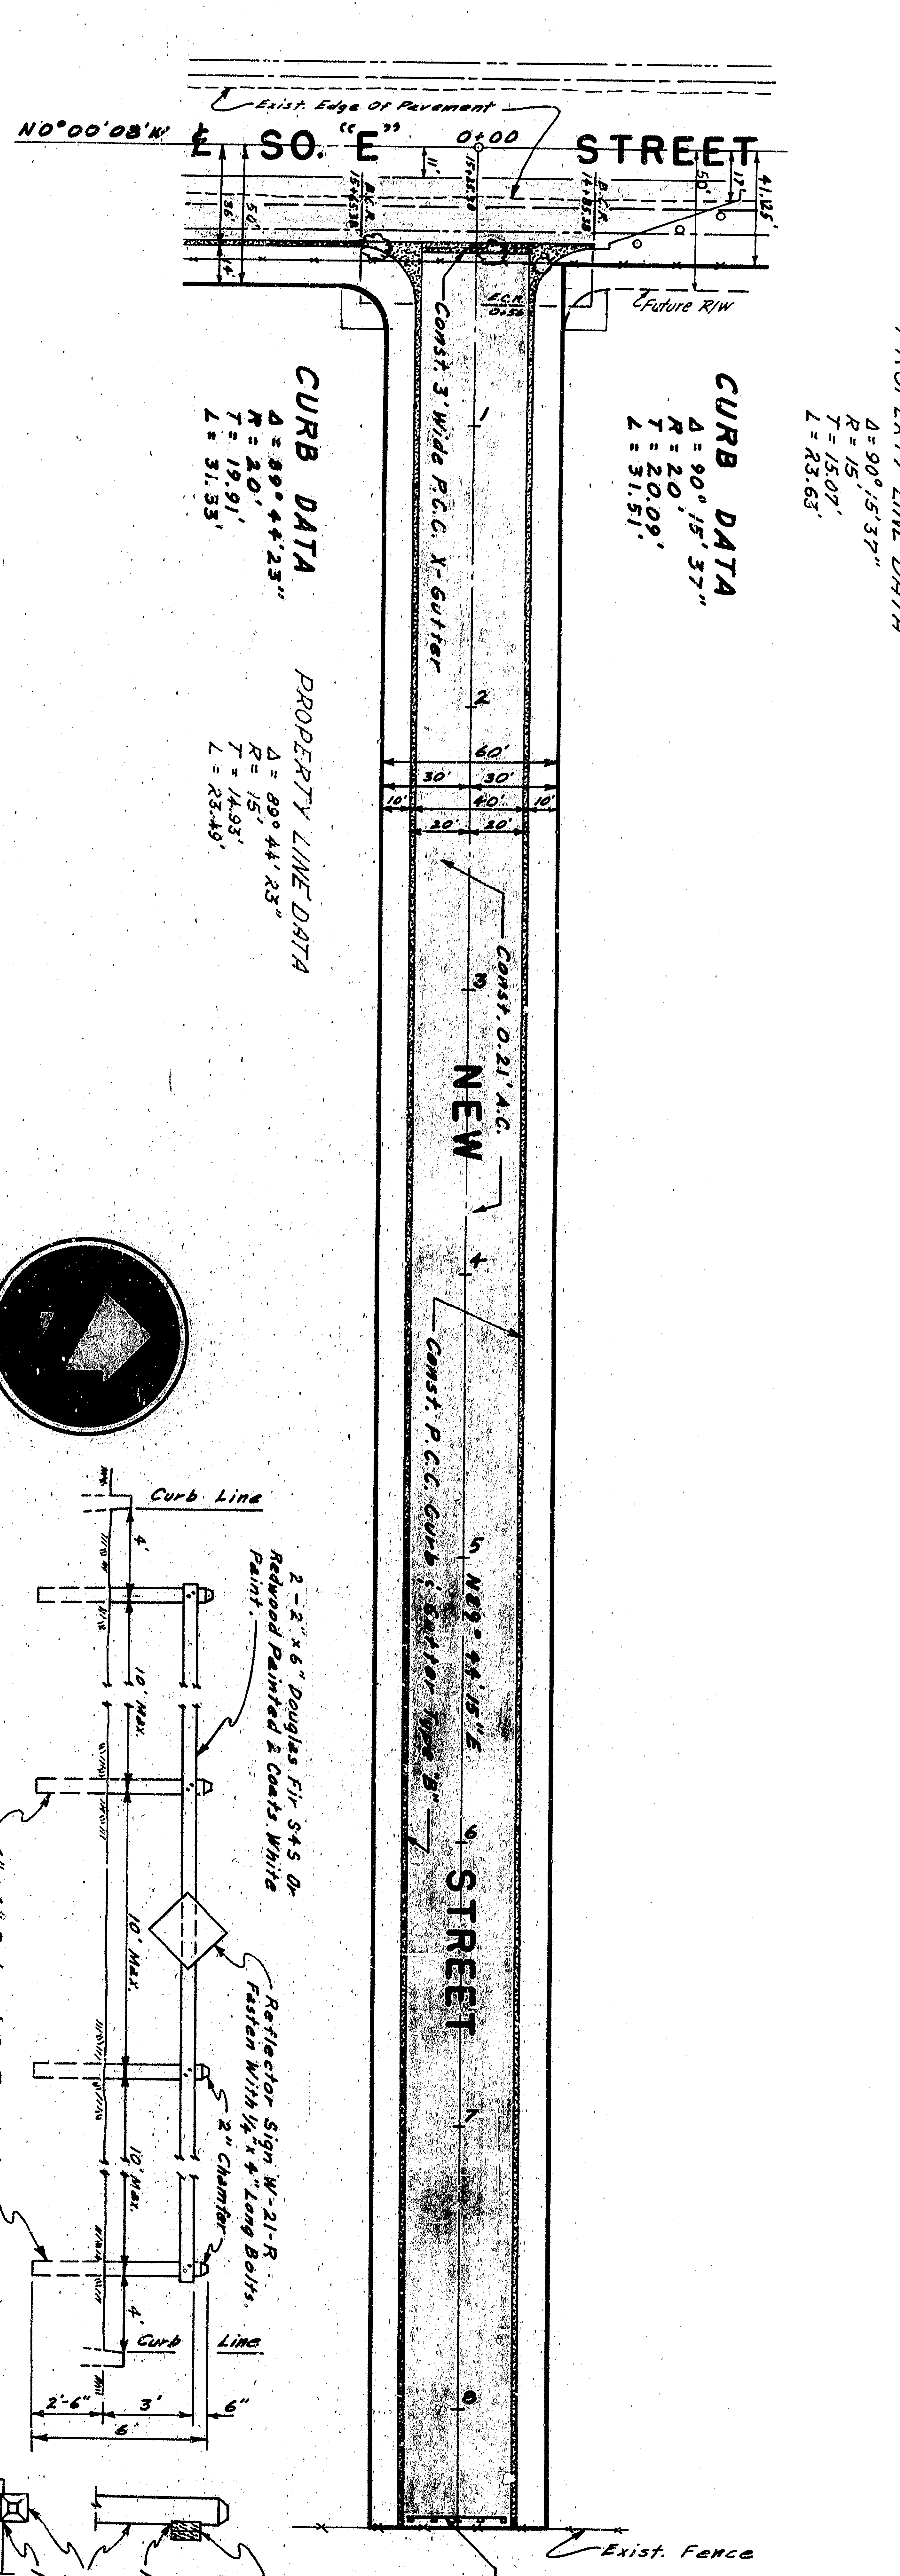

PLAN
SCALE: 1" = 40'

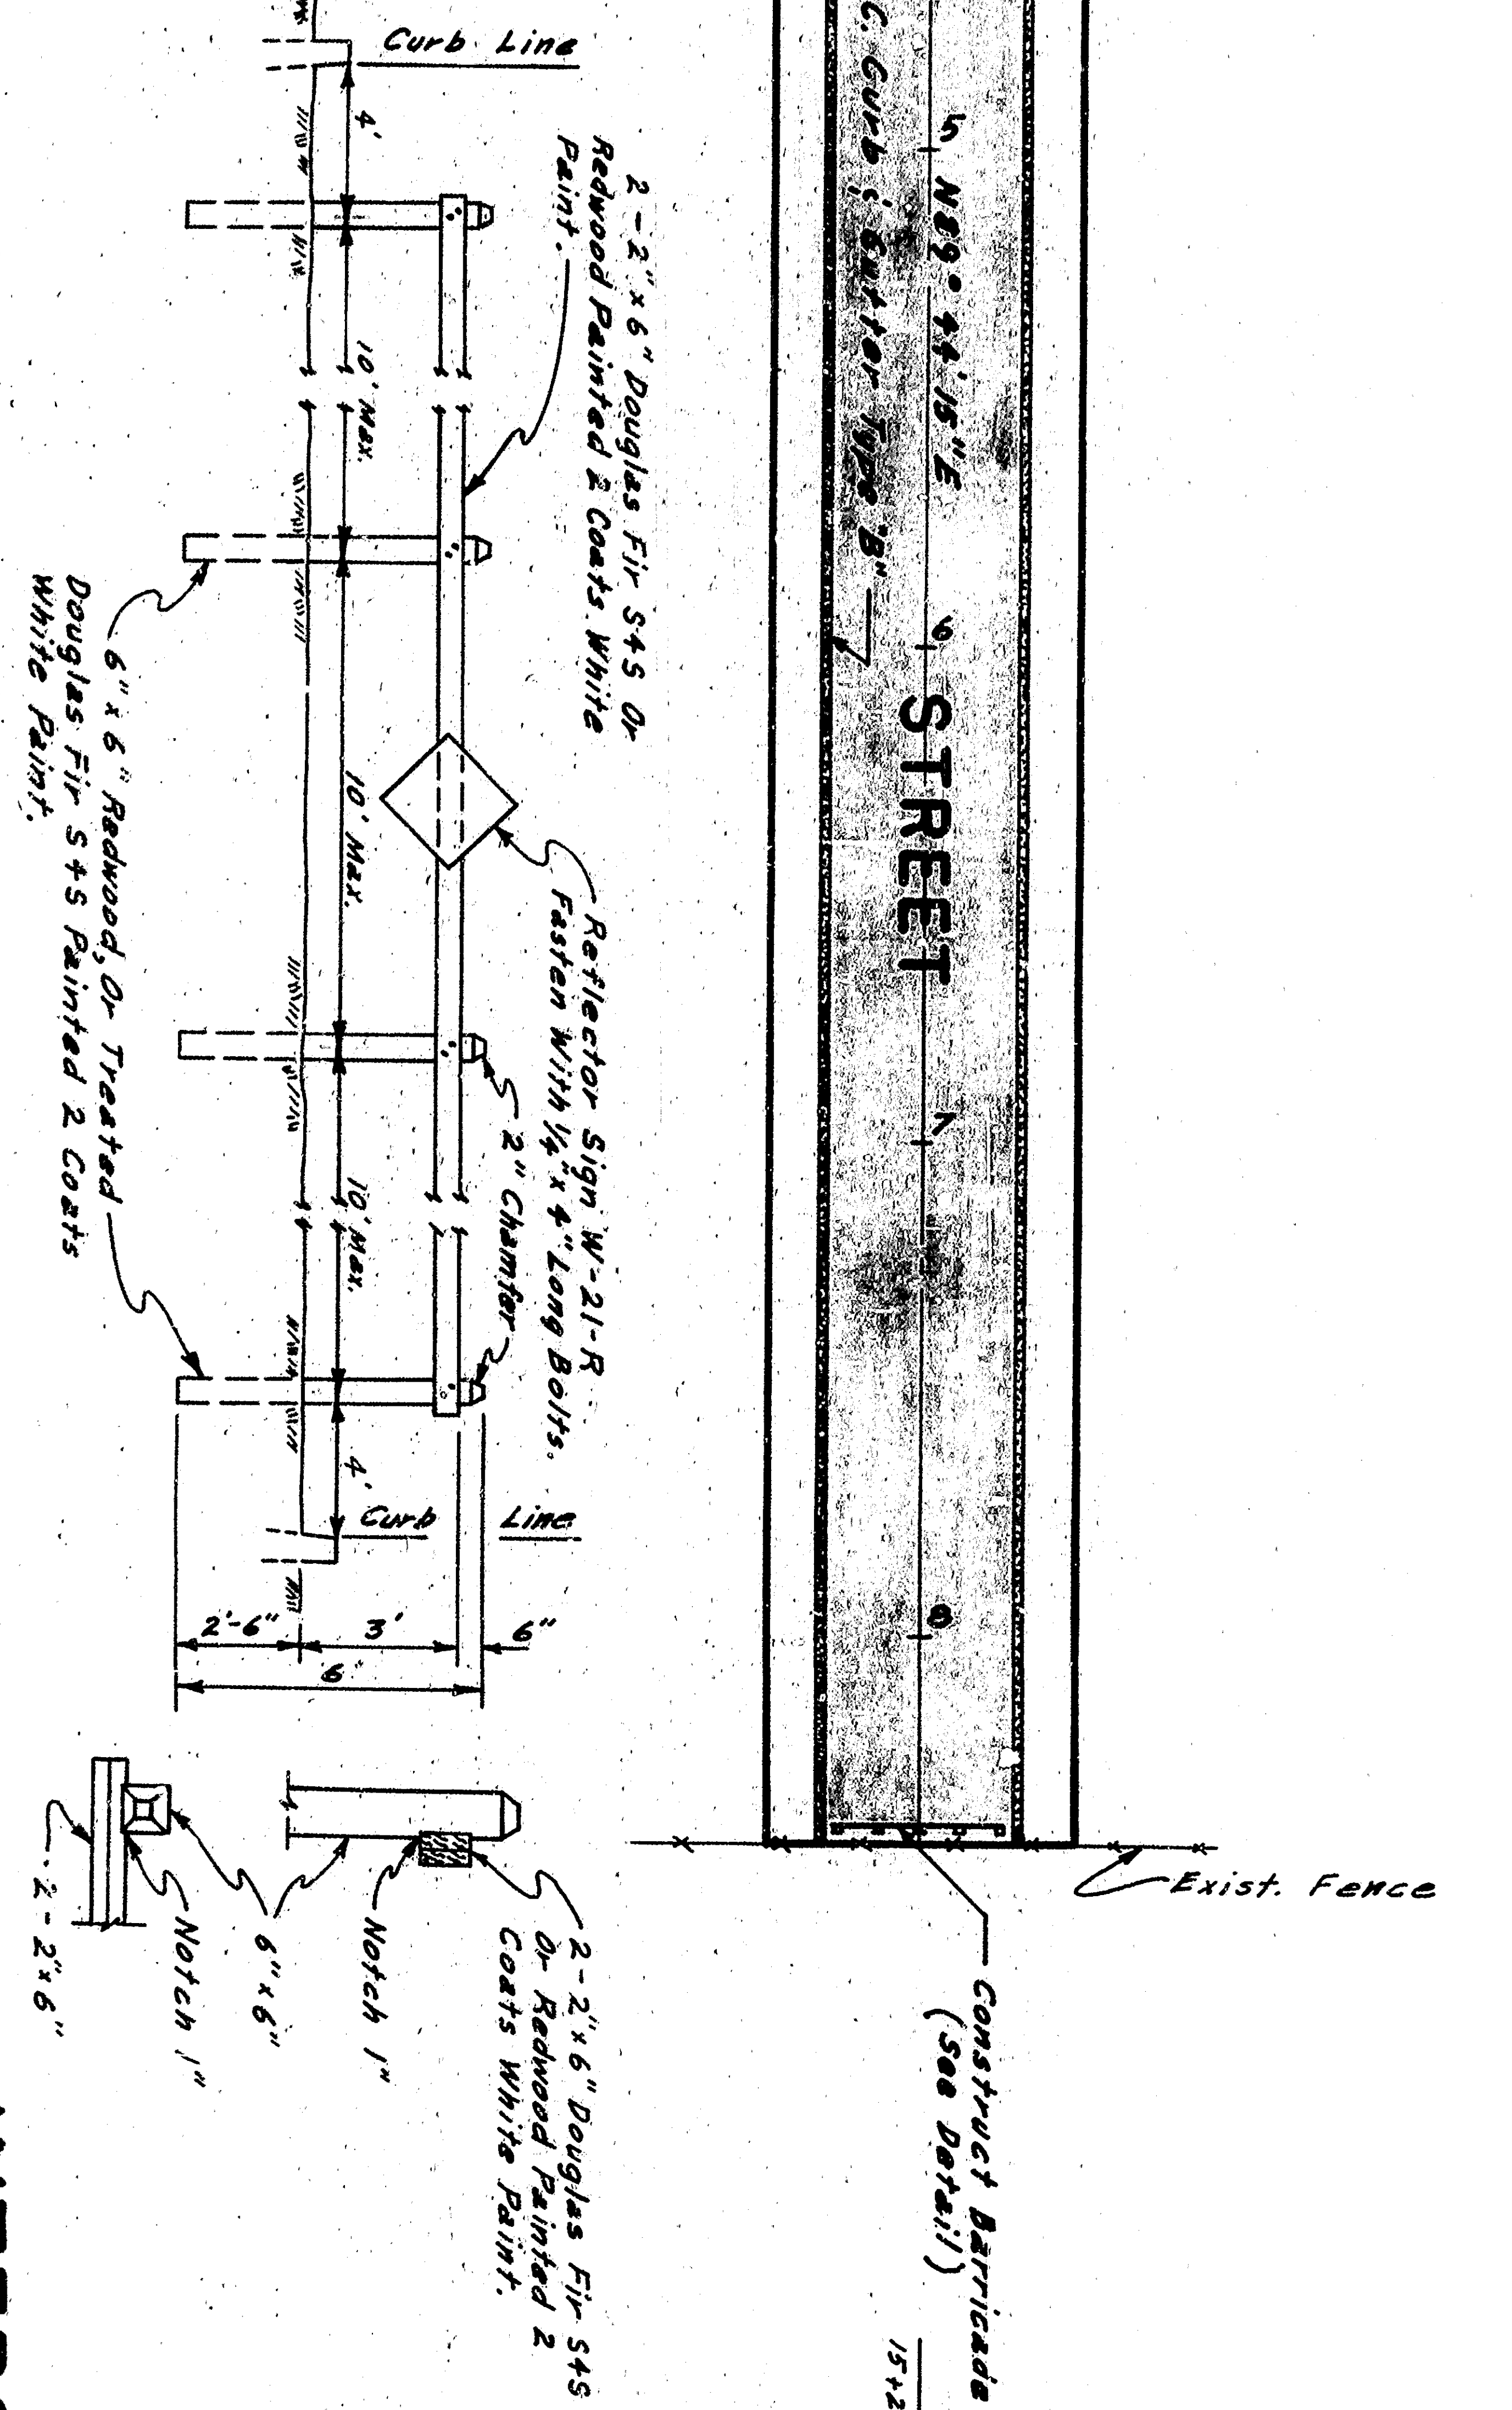

BARRICADE DETAIL
NO SCALE

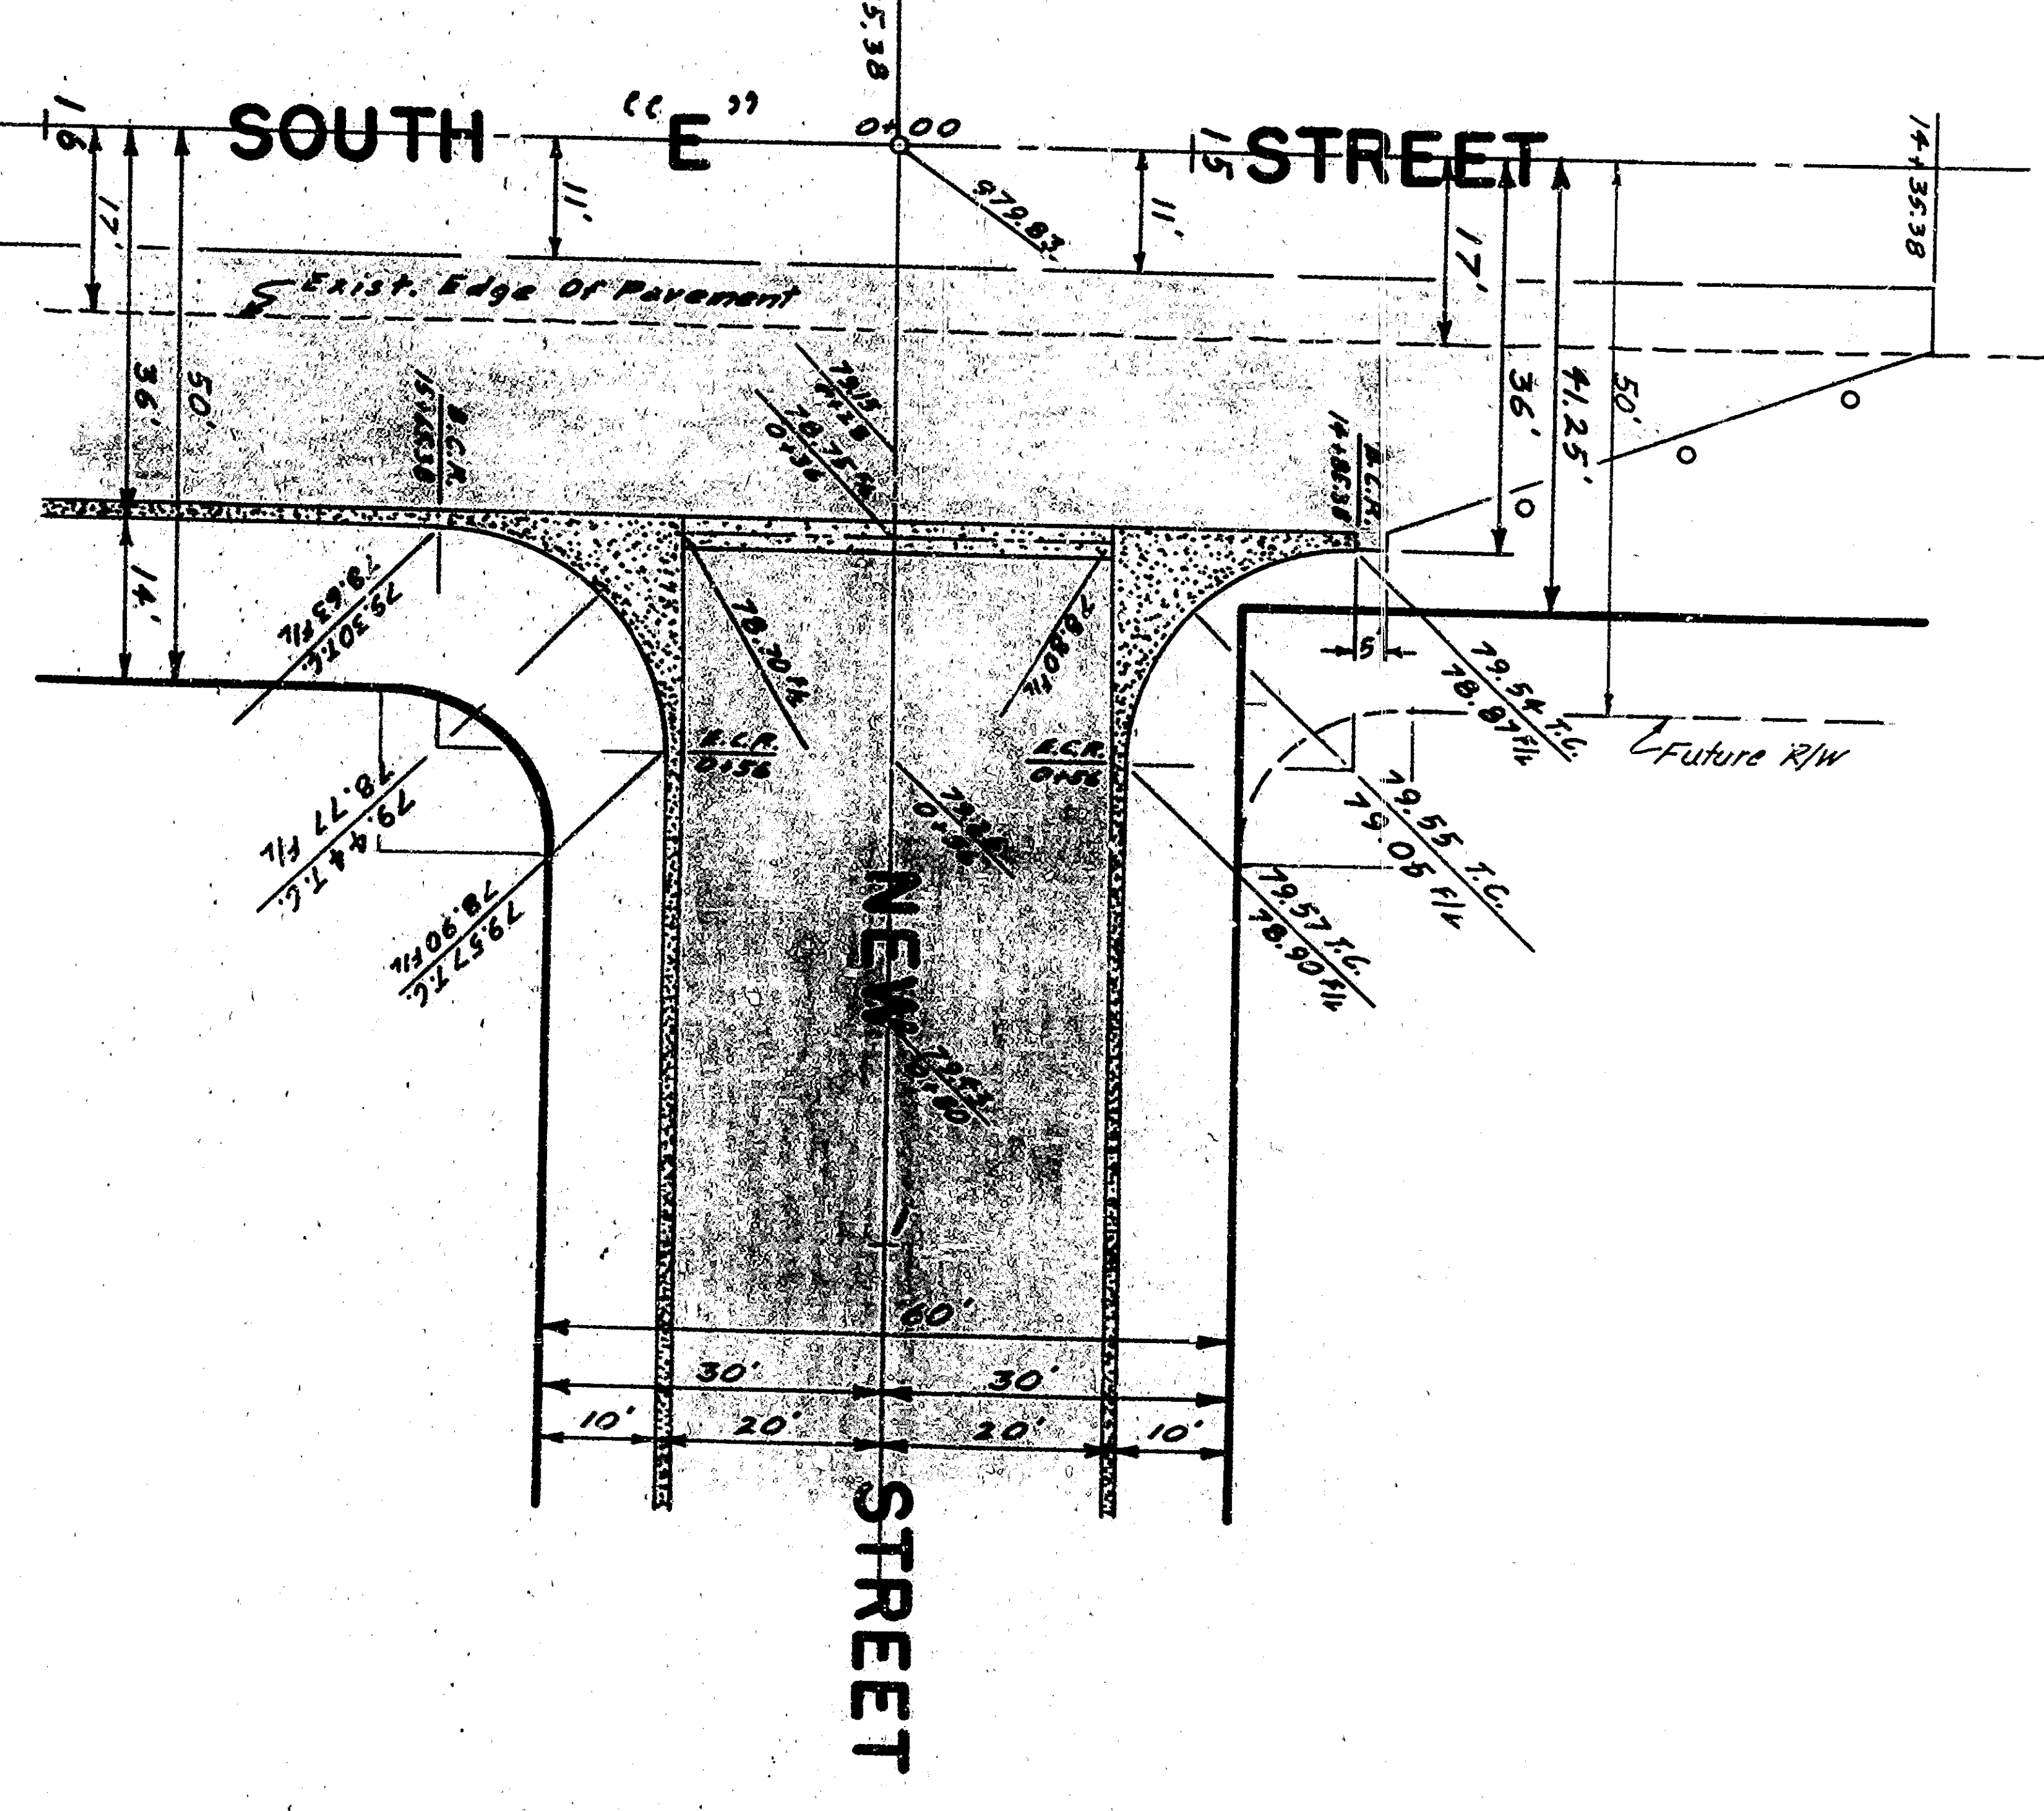

INTERSECTION DETAIL
SCALE: 1" = 20'

APPROVED	1946	DEPARTMENT OF ENGINEERING
CITY OF SAN BERNARDINO		
REGISTERED CIVIL ENGINEER NO. 12,453		
DRAWING NO. DRAWN BY		
3404		
CHECKED BY DEPT.		
SHEET 2 OF 2		
REVISION		
NO.		
1	Added 15' Propagating Line Radius	APPROVED
2		