



ELEVATION "C-C"

Scale: 3/8" = 1'-0"

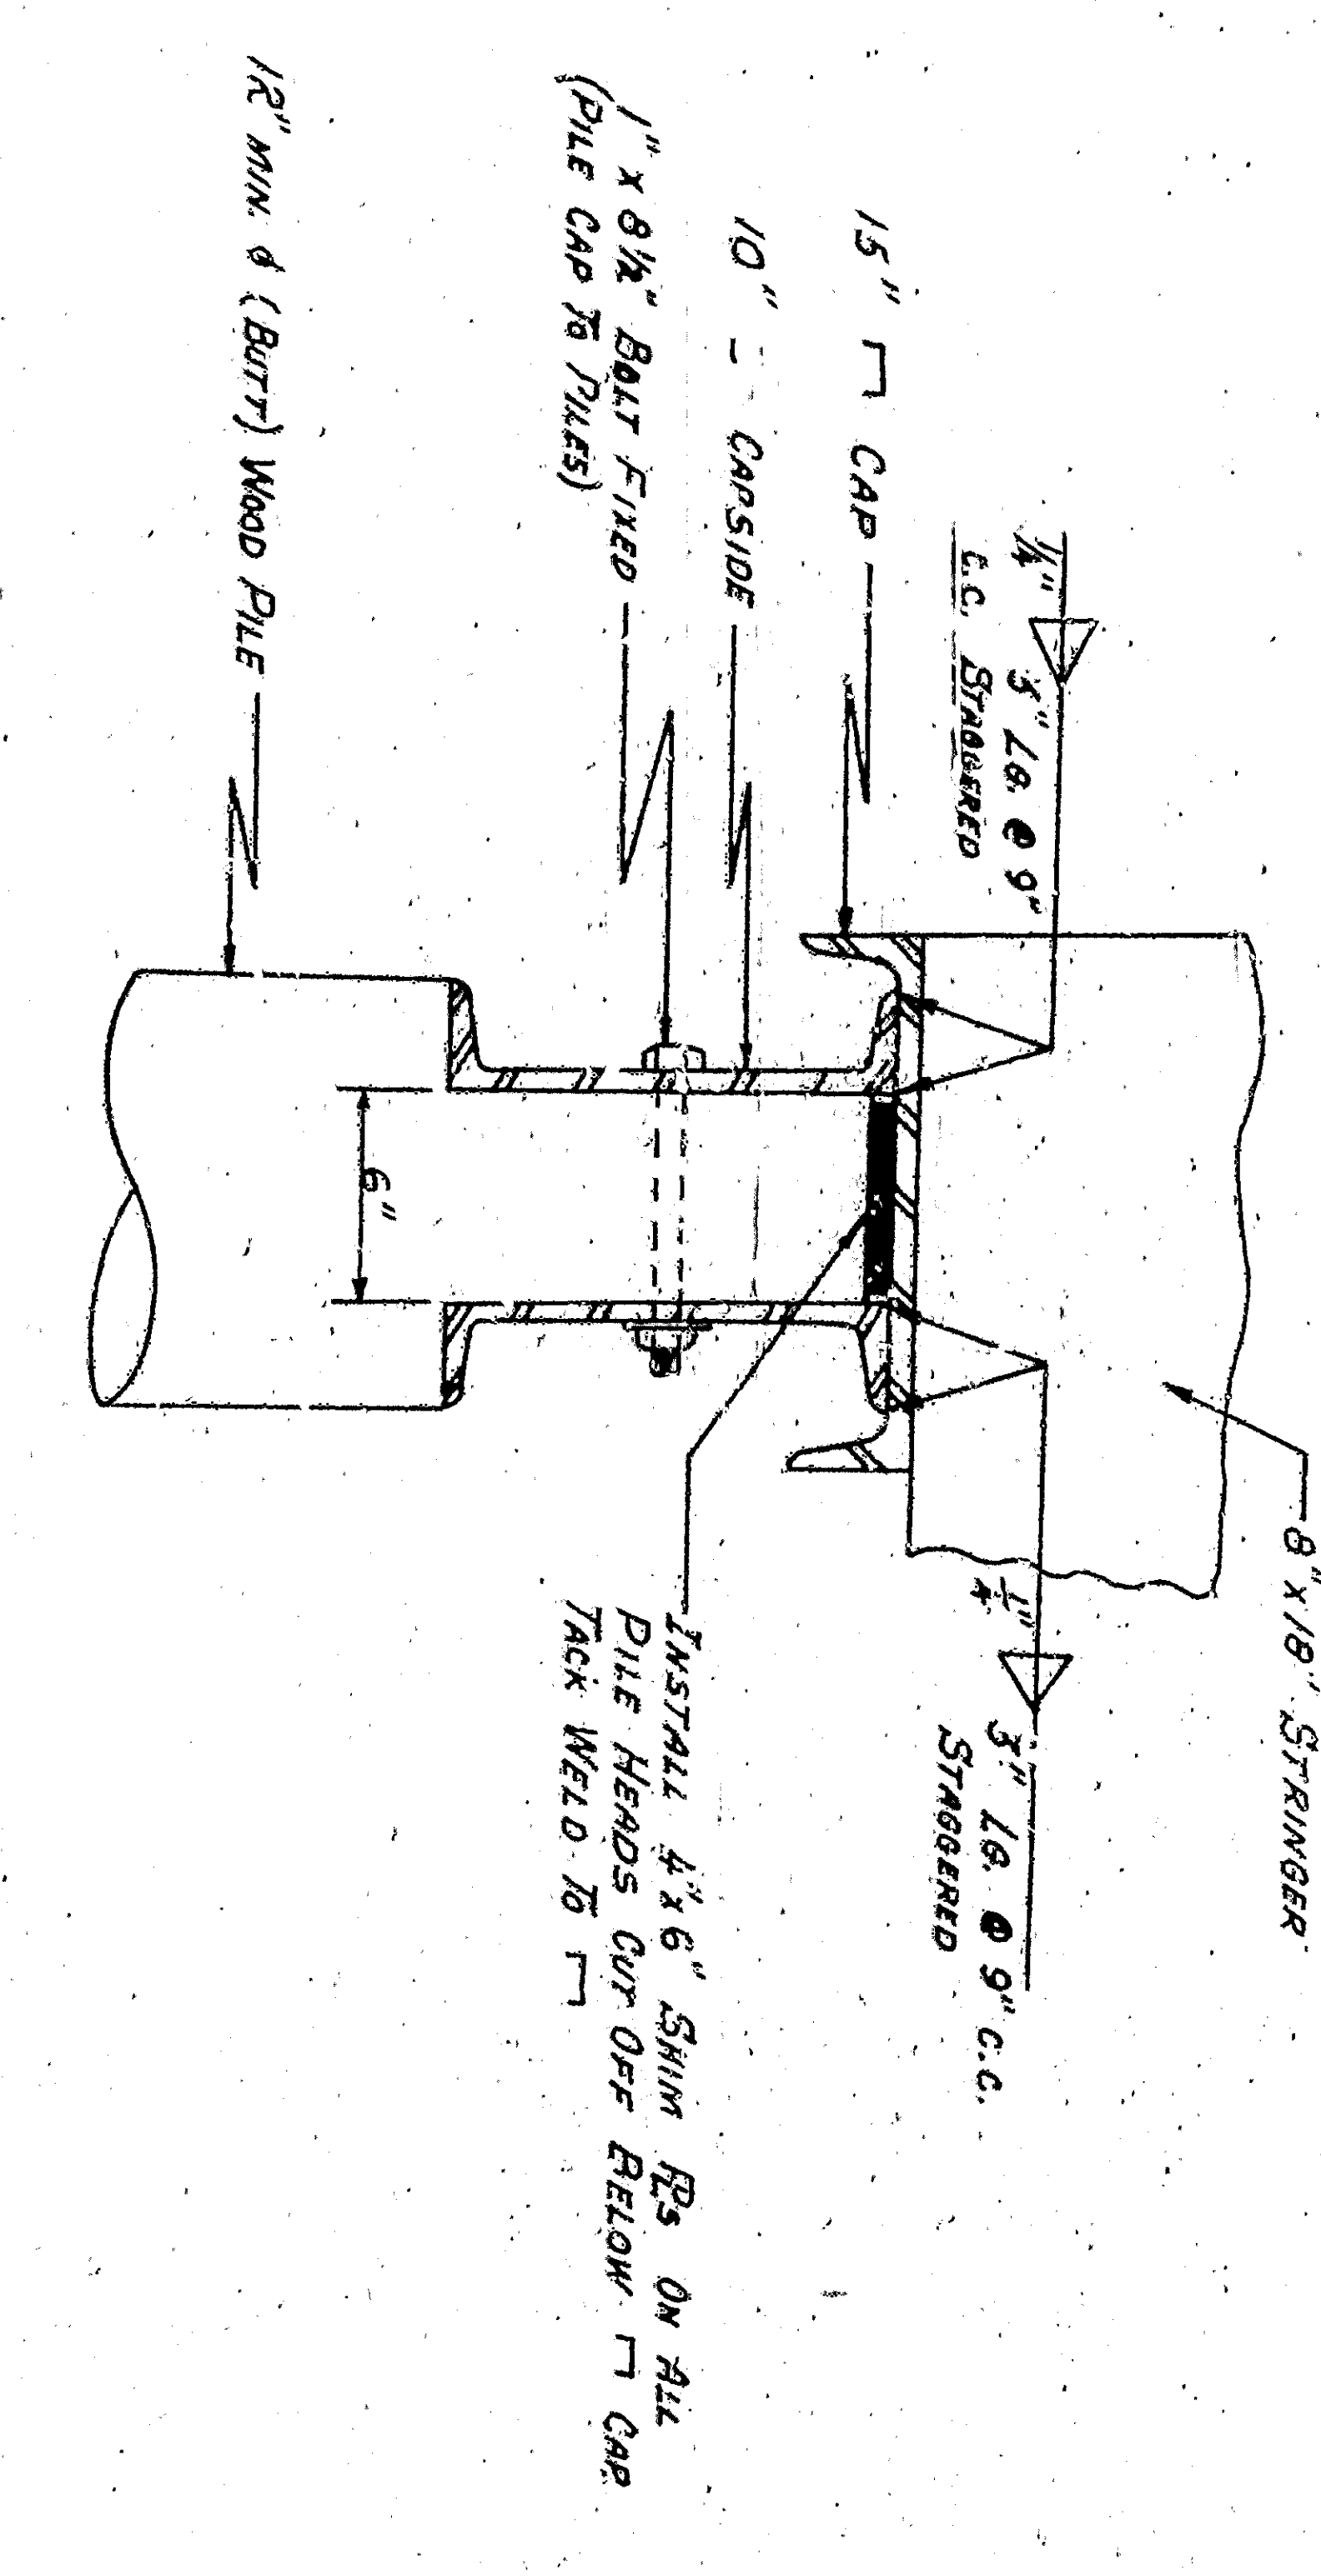

DETAIL OF PILE CAP AT PILE CAP

No Scale

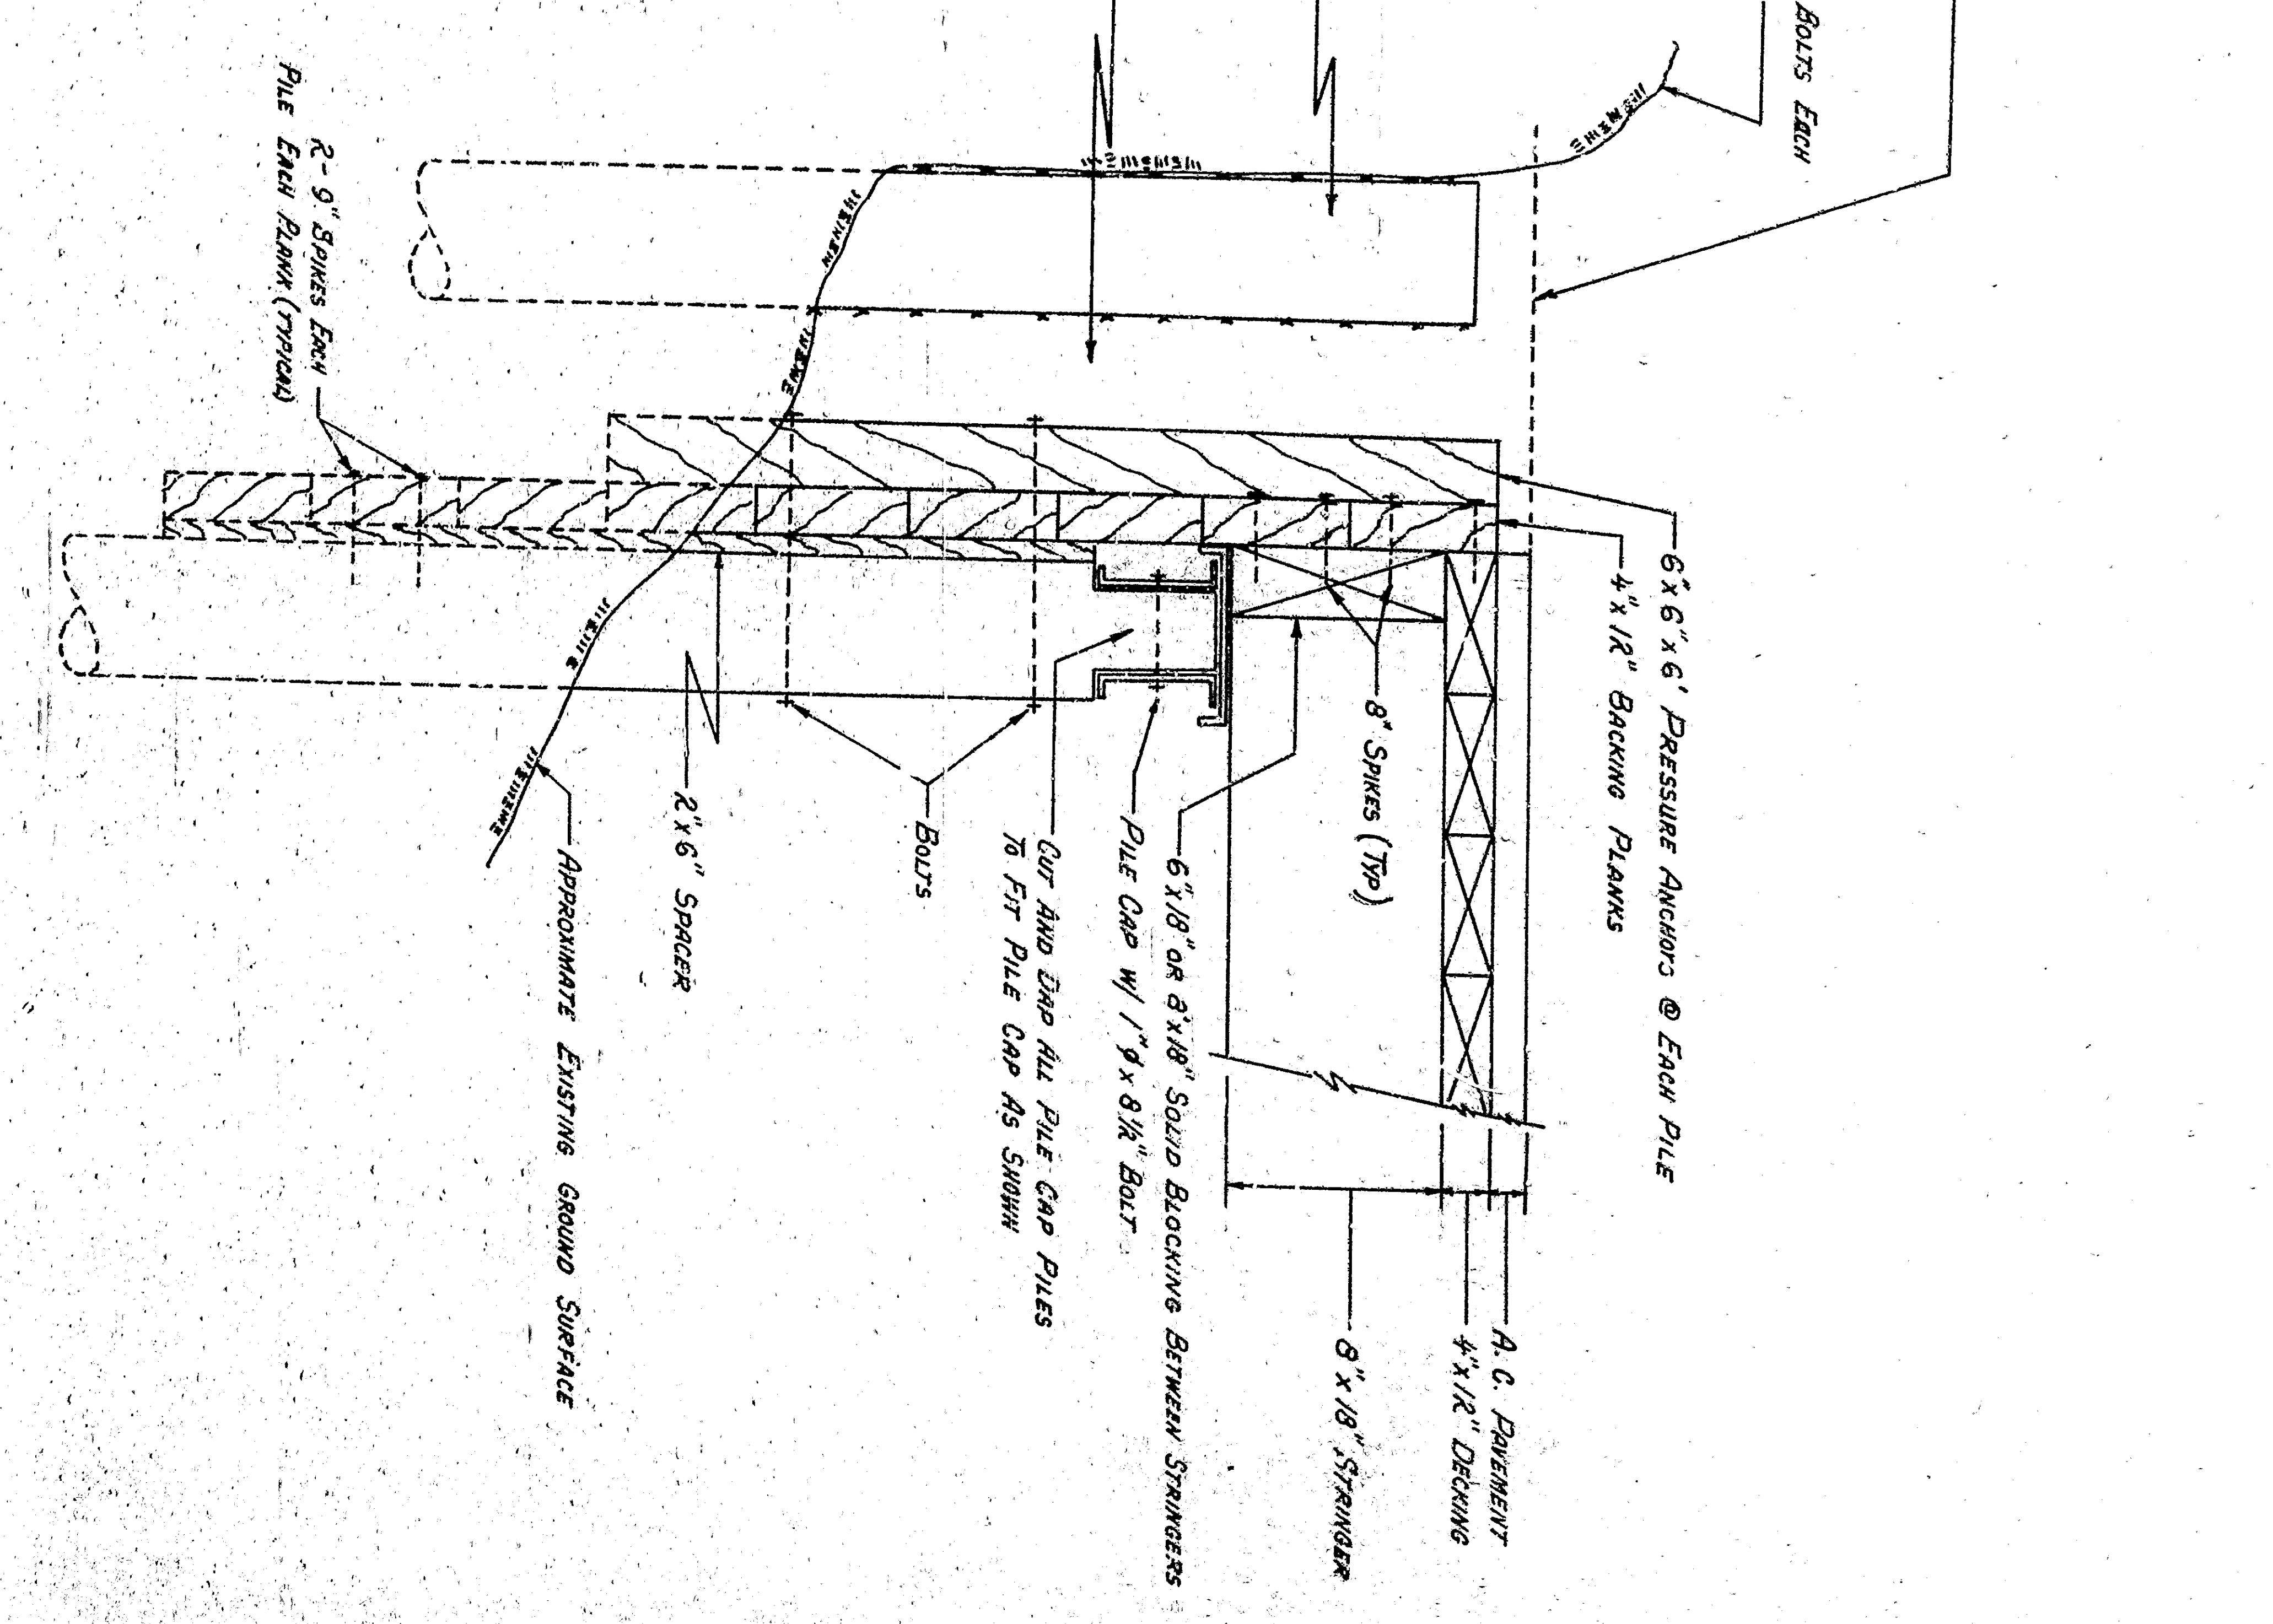

TYPICAL SECTION AB-TWENTY

Scale: 3/4" = 1'-0"

NO.	REVISION	DATE	APPROVED
1	Revised 3 1/2" Spacing Braces As Required By S.B.C.E.C.D.	1-1-67	DAK
2			
3			

REGISTERED ENGINEER NO. 12653	1962
CITY OF SAN BERNARDINO	
BRIDGES	
"G" STREET	
COLUM AVENUE TO MILL STREET	
STAGE II	