
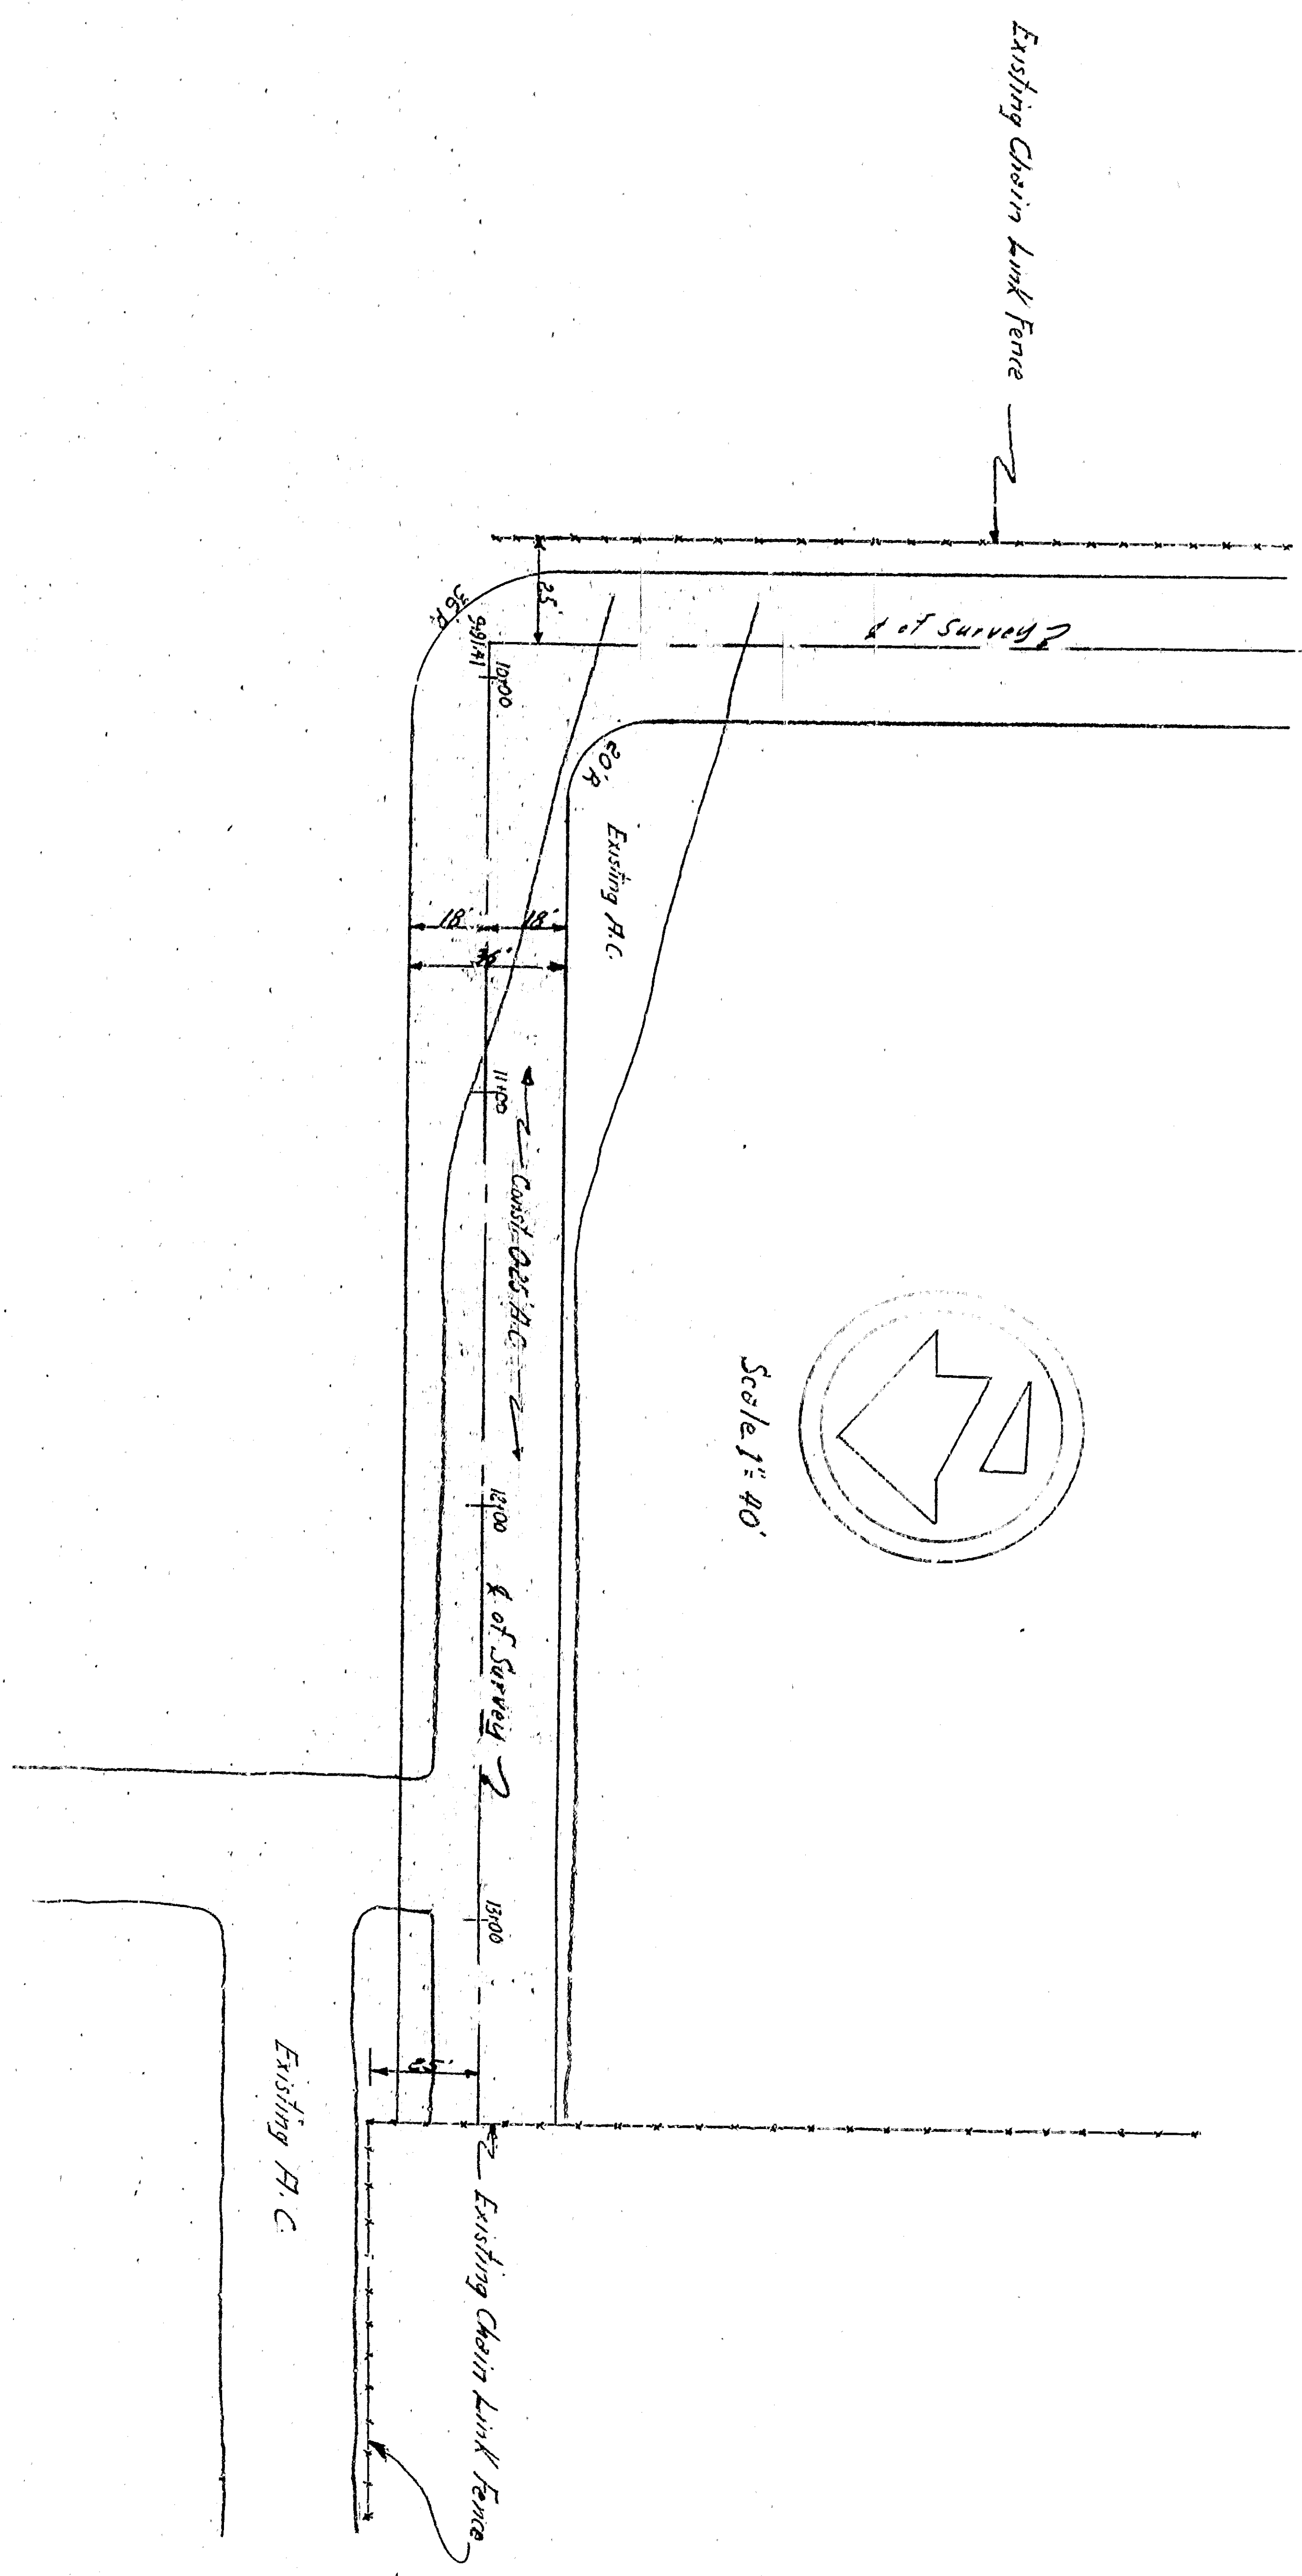




APPROVED	DATE
CITY ENGINEER	10 14
REGISTERED CIVIL ENGINEER NO. 13653	
DRAWING NO.	3431
DRAWN BY	
CHECKED BY	
SHEET	2 OF 2
SHEET	2 SHEET

DEPARTMENT OF ENGINEERS
 CITY OF SAN BERNARDINO
 PROPOSED STREET
 5th North Street

 

APPROVED: *[Signature]*
 REGISTERED CIVIL ENGINEER NO. 13,653
 DRAWING NO. 3431
 SHEET 2 OF 2
 RECOMMENDED

DEPARTMENT OF ENGINEERS
 CITY OF SAN BERNARDINO
 PROPOSED STREET
 5th North Street

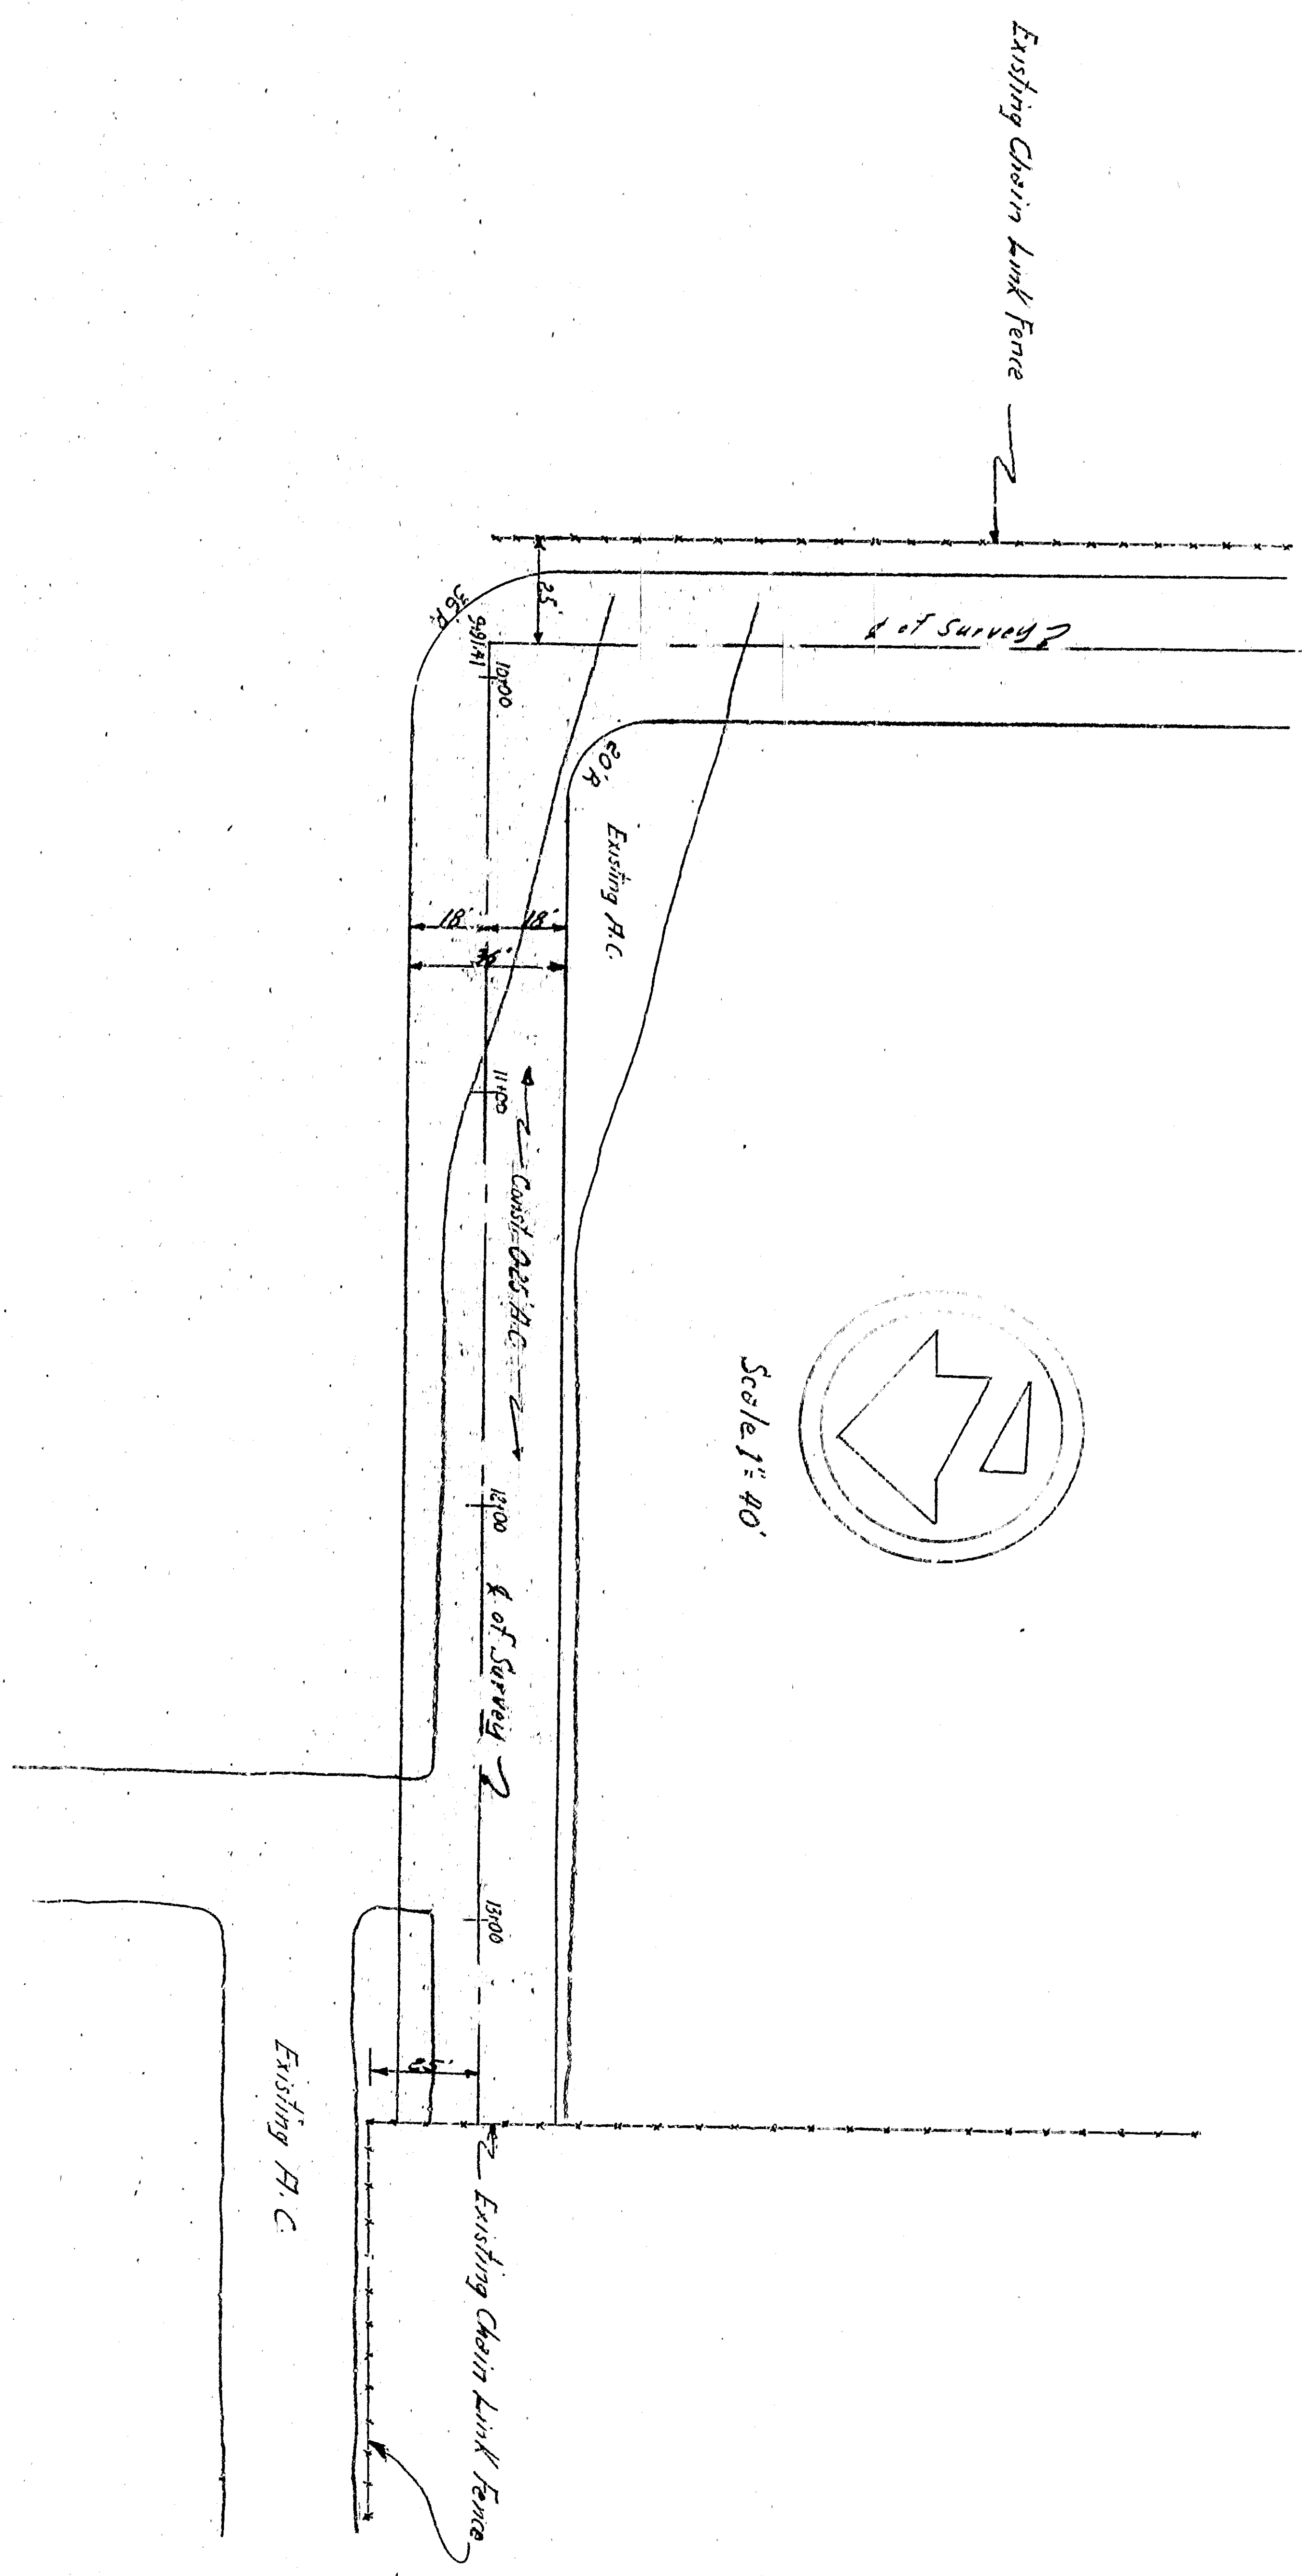 

APPROVED: *[Signature]* 10 14
 REGISTERED CIVIL ENGINEER NO. 13653
 CITY OF SAN BERNARDINO
 DEPARTMENT OF ENGINEERS
 PROPOSED STREET
 5th North Street
 SHEET 2 OF 2
 RECOMMENDED