
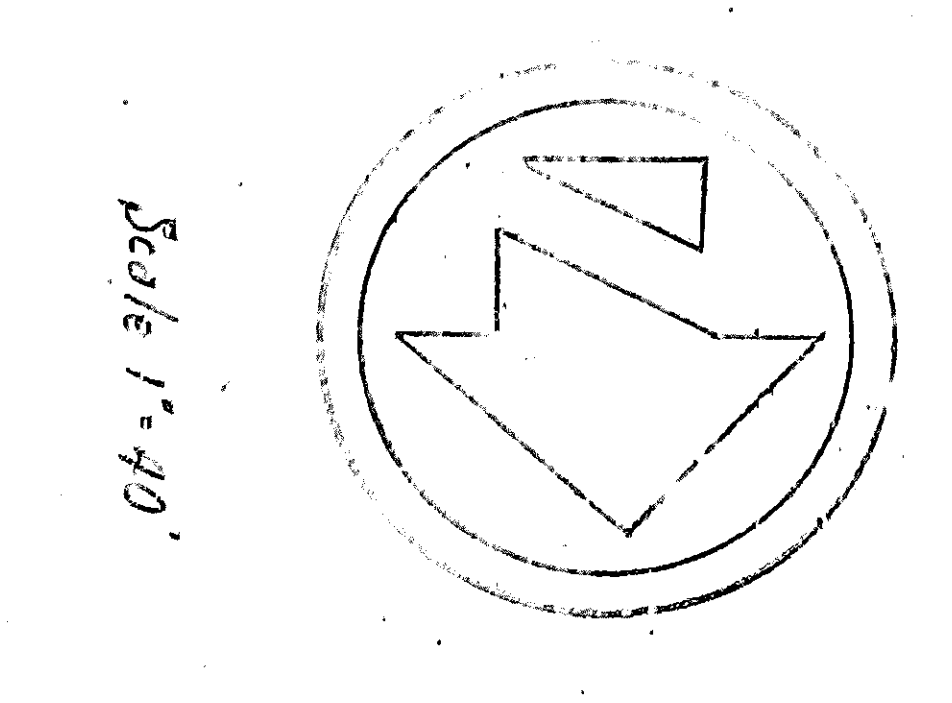
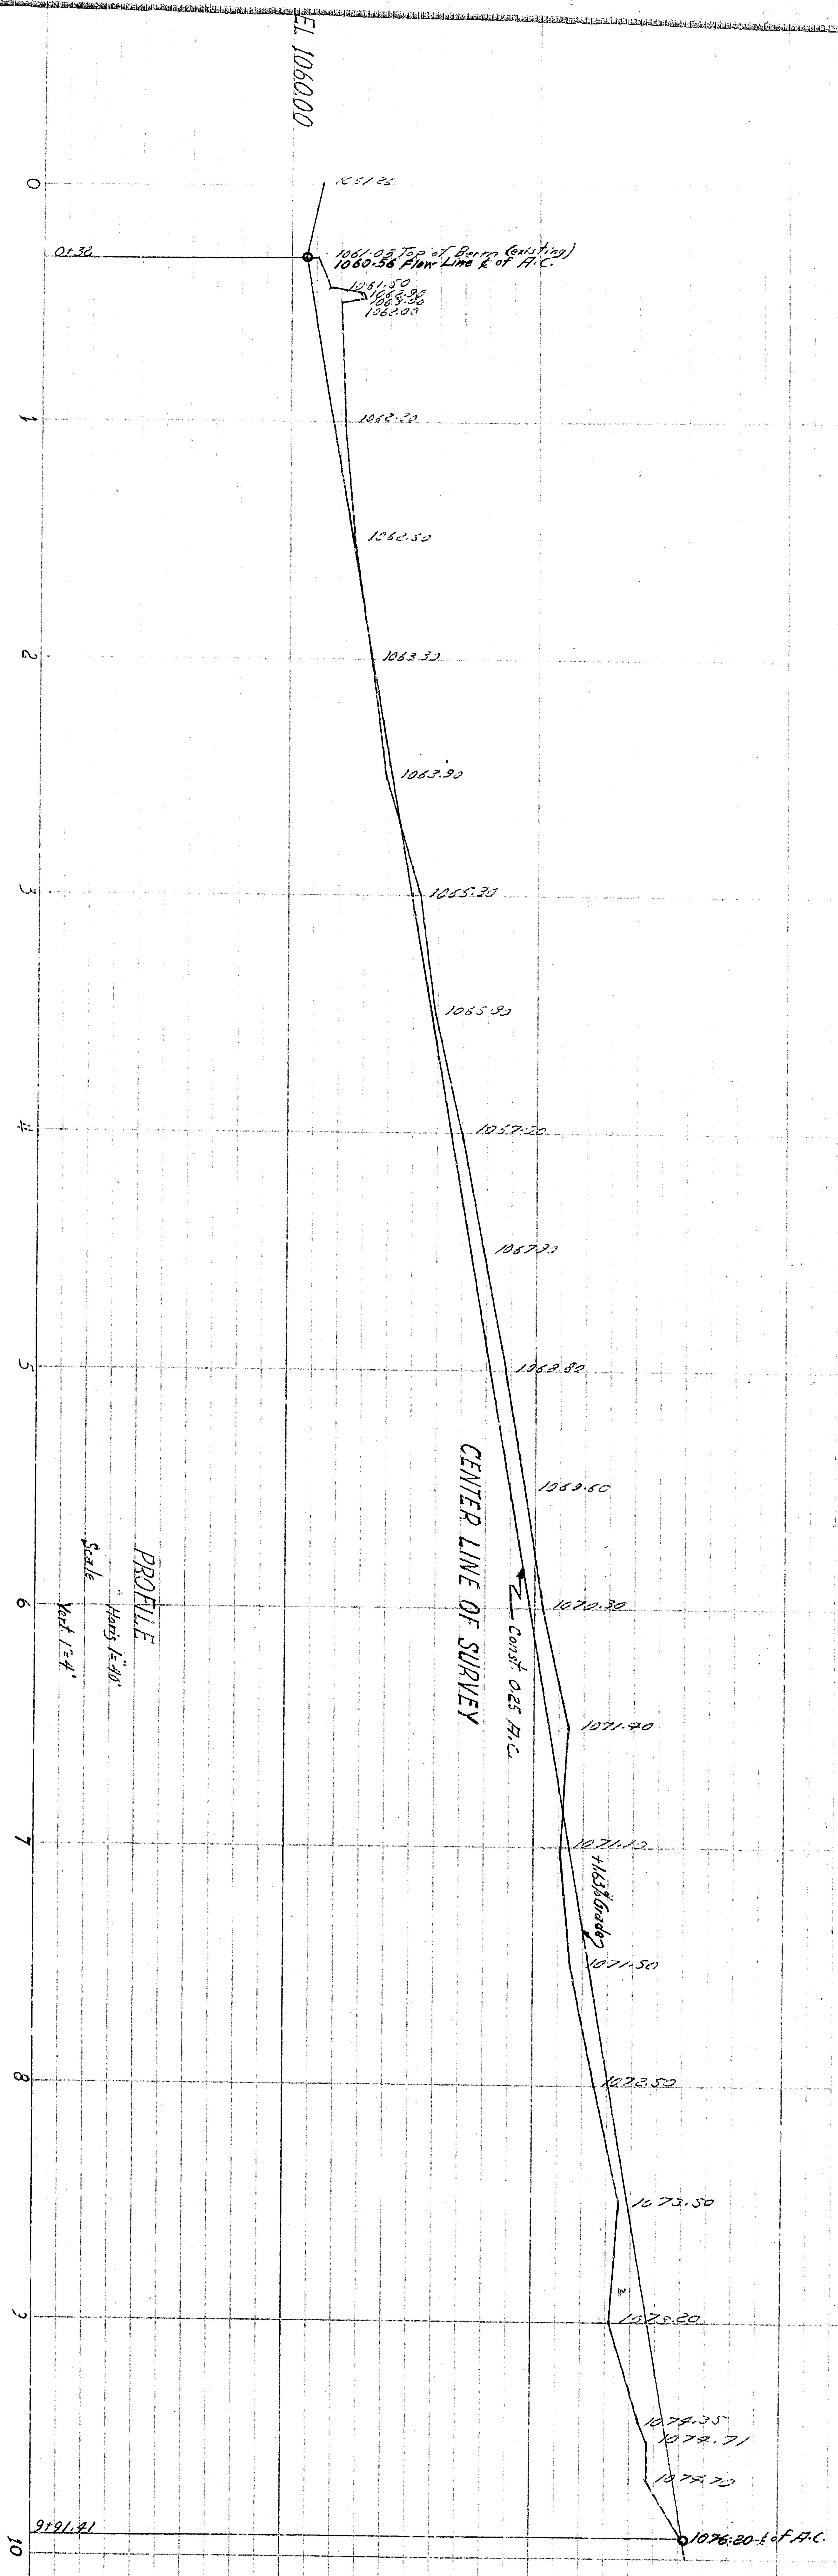


APPROVED
 3-3-7
 REGISTERED
 3231
 SHEET 1 OF 2
 1964

DEPARTMENT OF ENGINEERS
 CITY OF SAN BERNARDINO
 222 JOHNSON STREET
 EAST PASADENA, CALIFORNIA

24-5209-11 of 12

BENCH MARK
 1076.20 ± of P.C.
 1076.20 ± of P.C.

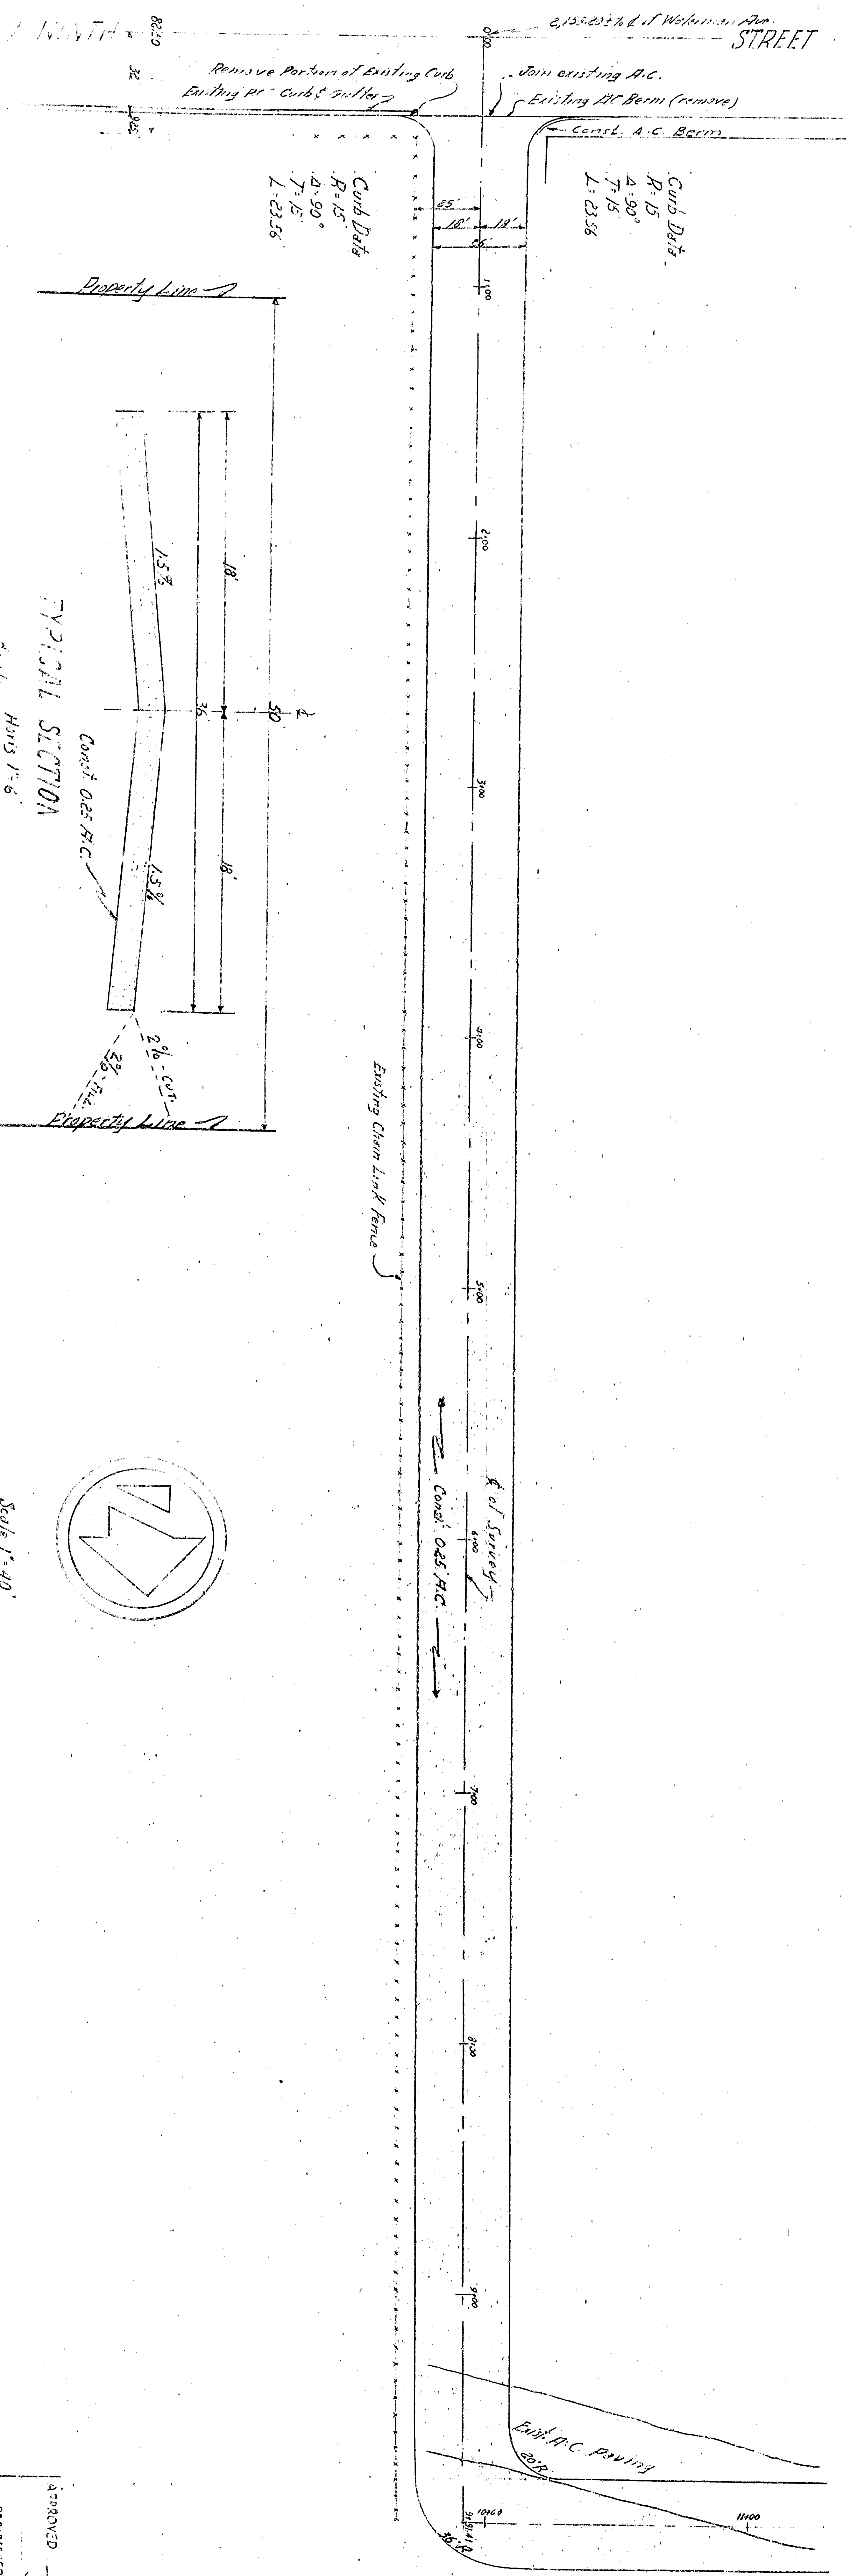



APPROVED
 3-3-7
 REGISTERED
 3231
 SHEET 1 OF 2
 CHECKED BY
 1964

DEPARTMENT OF ENGINEERS
 CITY OF SAN BERNARDINO
 222 JOHNSON STREET
 EAST PASADENA, CALIFORNIA

245209/11/ST/MS

BENCH MARK
 ELEVATION 1078.50

301-I-4

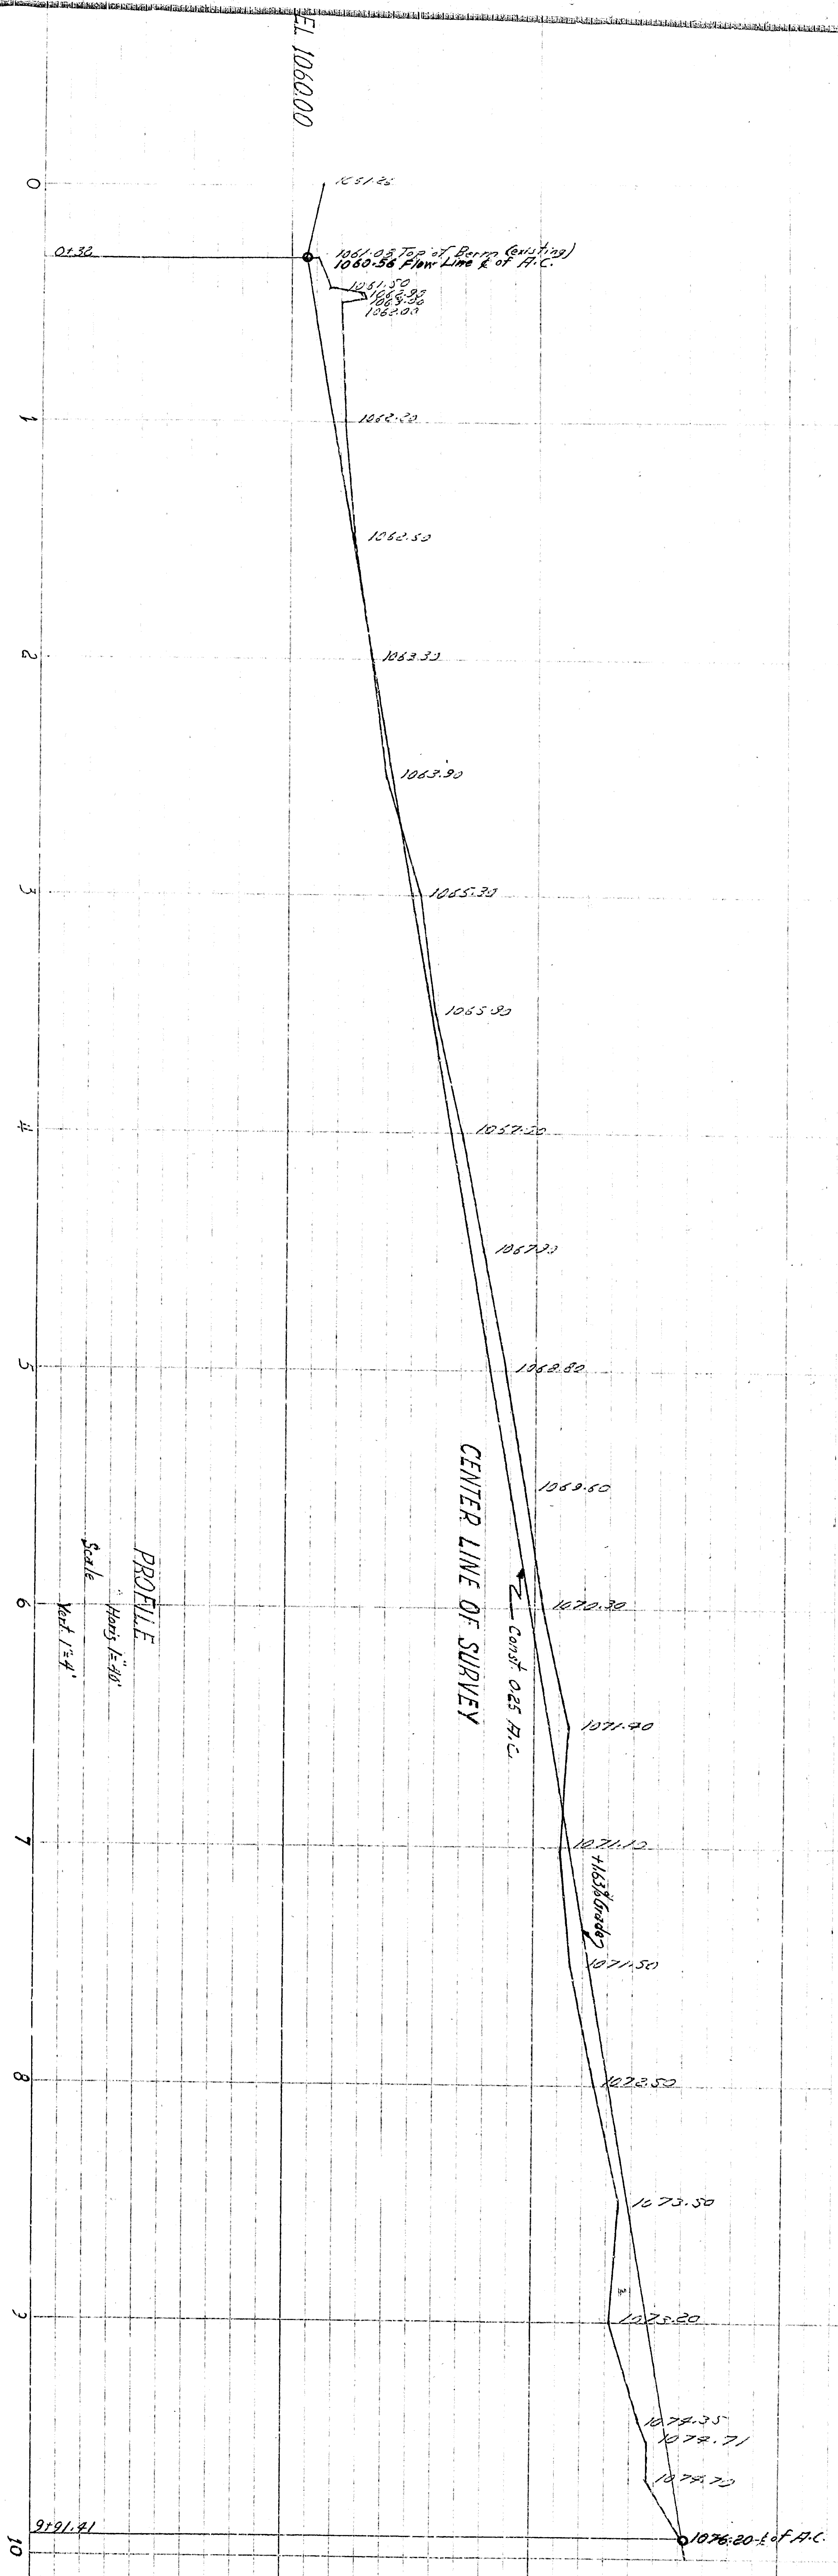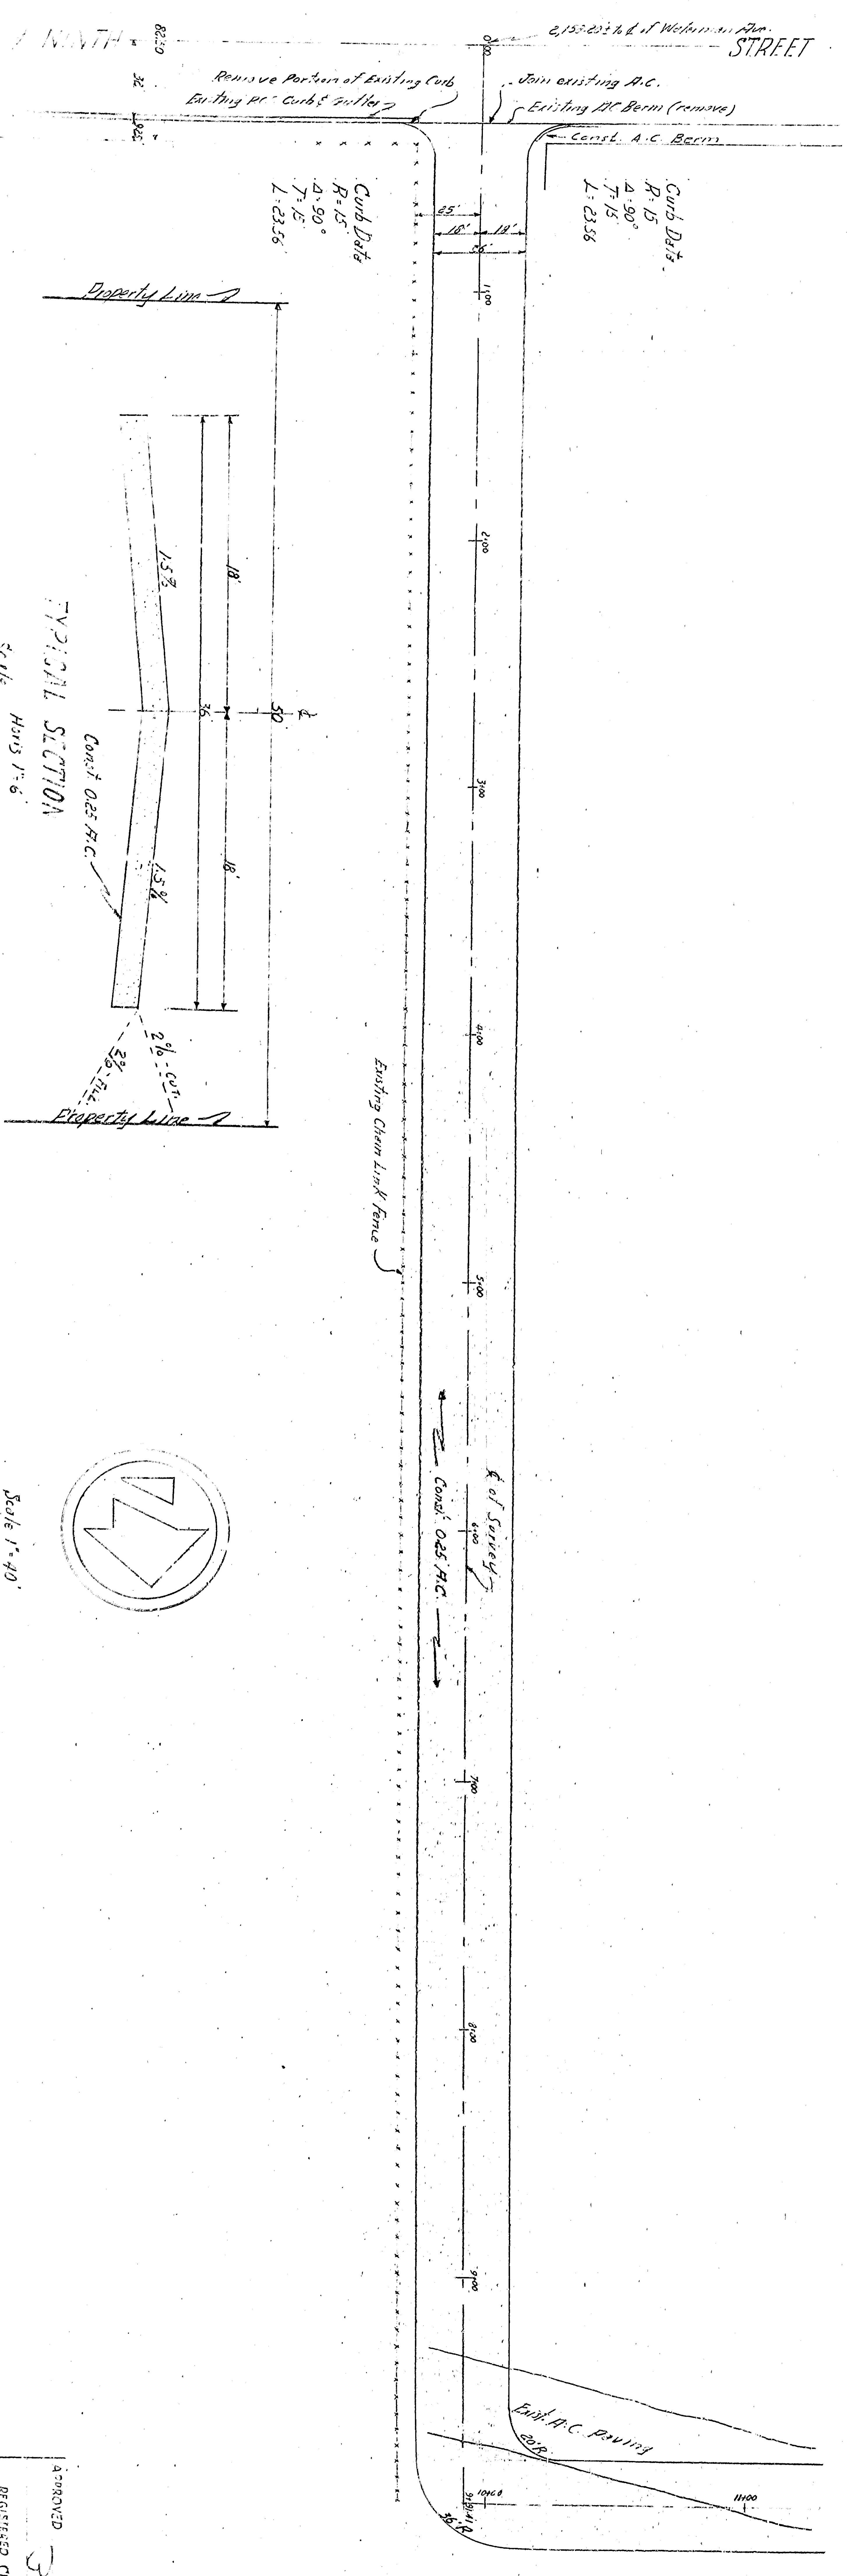

APPROVED
3-3-7
REGISTERED
CITY ENGINEER
NO. 13653
DRAWN BY
CHECKED BY
SHEET 1 OF 2
SHEET 2 OF 2

245209-11 of 12

DEPARTMENT OF ENGINEERING
CITY OF SAN BERNARDINO
222 DOUGLASS STREET
EAST PASADENA, CALIF.

BENCH MARK
ELEV. 1099.80
E. 108th St. at 11th St.