
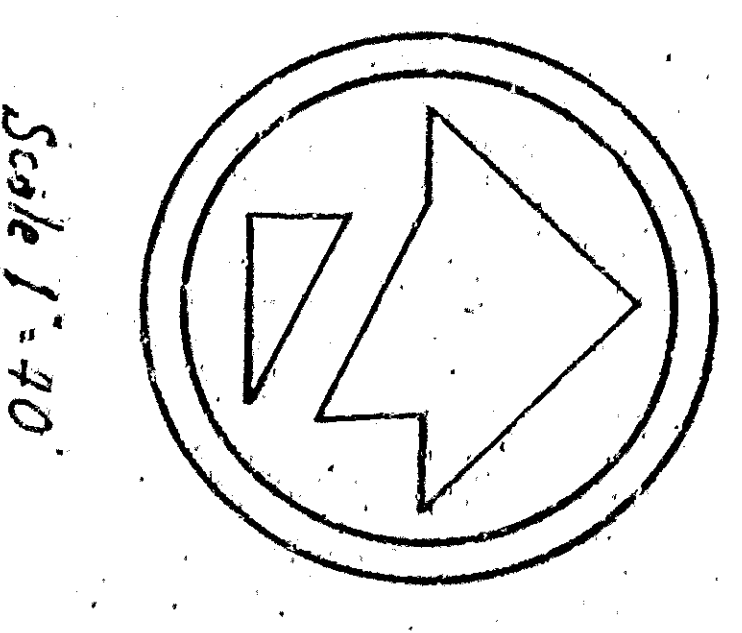


PROFILE  
 Scale  
 Vert. 1" = 4'

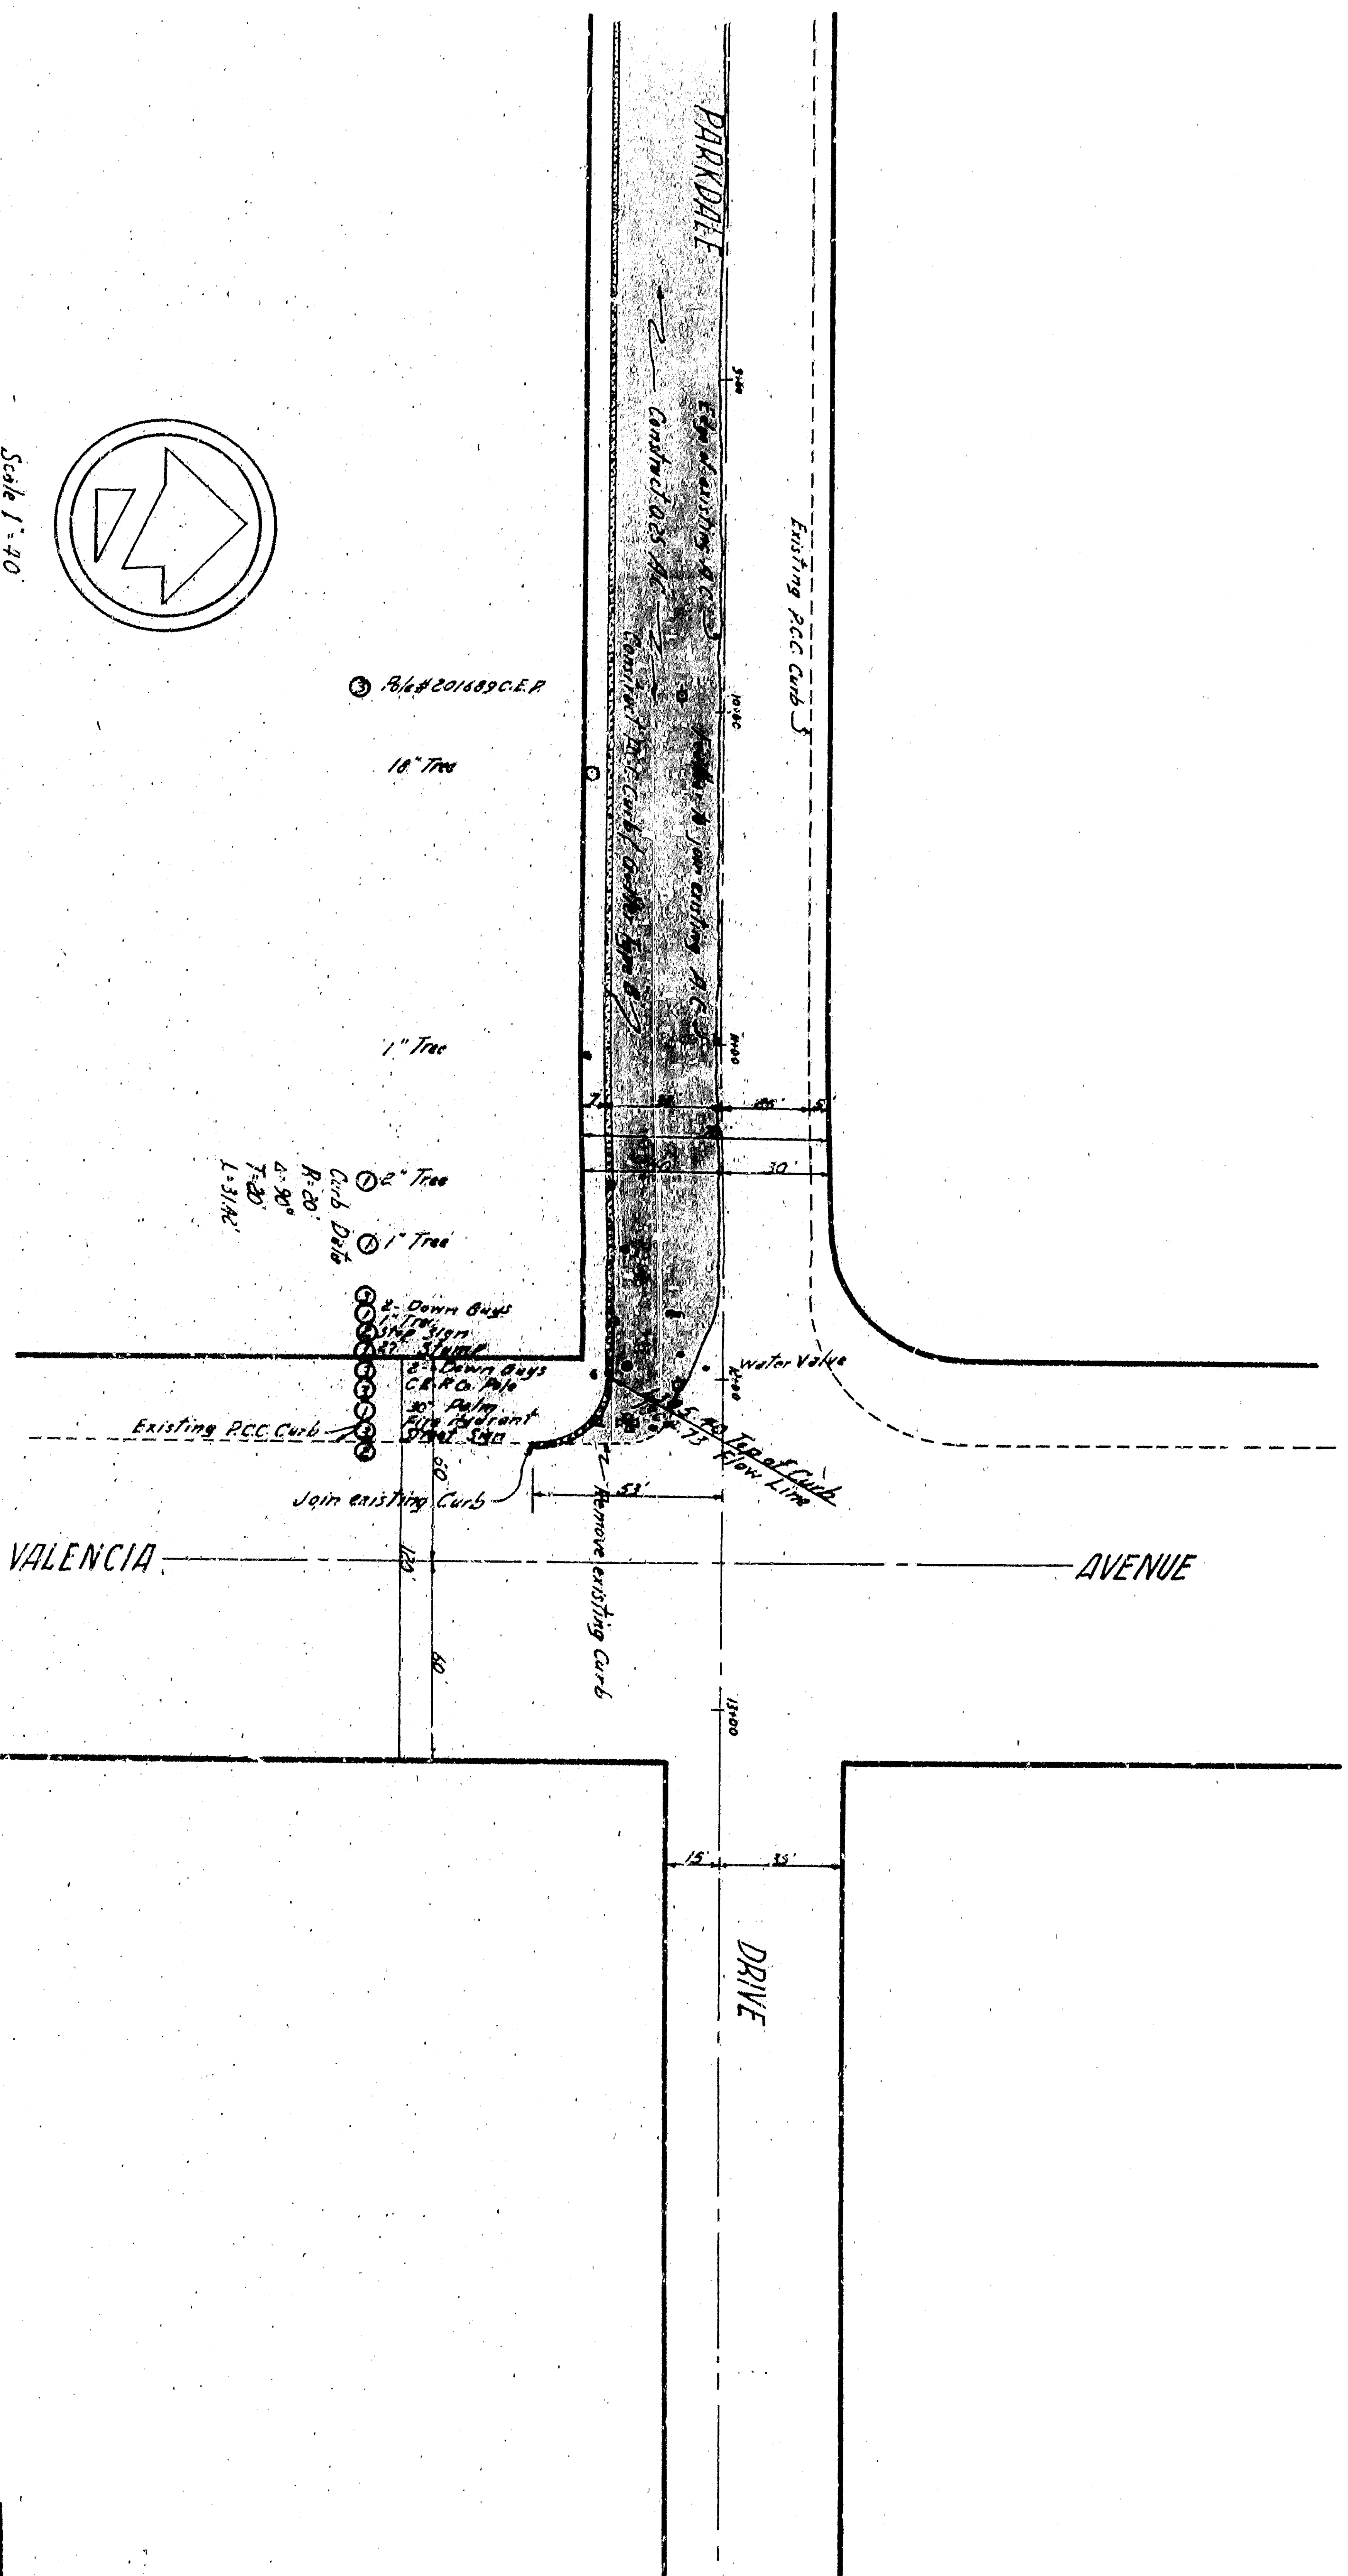

Scale 1" = 40'

APPROVED	1942
CITY ENGINEER	
REGISTERED CIVIL ENGINEER NO. 14852	
DRAWING NO. 3439	
DRAWN BY	
CHECKED BY	
RECOMMENDED BY	
4 SHEETS	

DEPARTMENT OF ENGINEERING  
 CITY OF SAN BERNARDINO  
 PARKSIDE DRIVE  
 Between Valencia Drive and 5th Street  
 Between Valencia Drive and 5th Street