

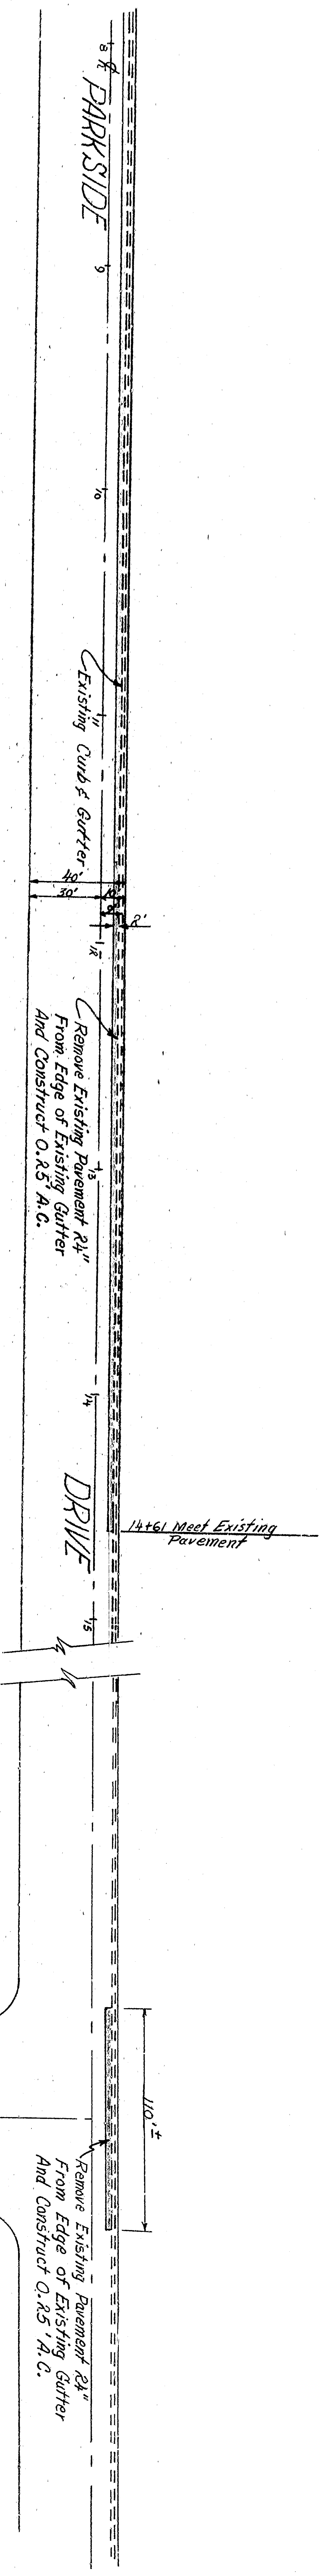


NO.	1	Added Intersection Parkside Dr. & Marshall Blvd.	APPROVED	DATE
REVISION	2-2-72			Aug. 31, 1964
DESIGNED BY	W. J. ...			
CHECKED BY	M. J. ...			
DATE	7-2-72			
DRAWING NO.	3439-A			
SHEET NO. OF RECOMMENDATION	1			
CITY OF SAN BERNARDINO DEPARTMENT OF ENGINEERING PARKDALE DRIVE BETWEEN PARKSIDE DRIVE AND MARSHALL BLVD. BETWEEN PARKDALE DRIVE AND A POINT 1450' SOUTH				

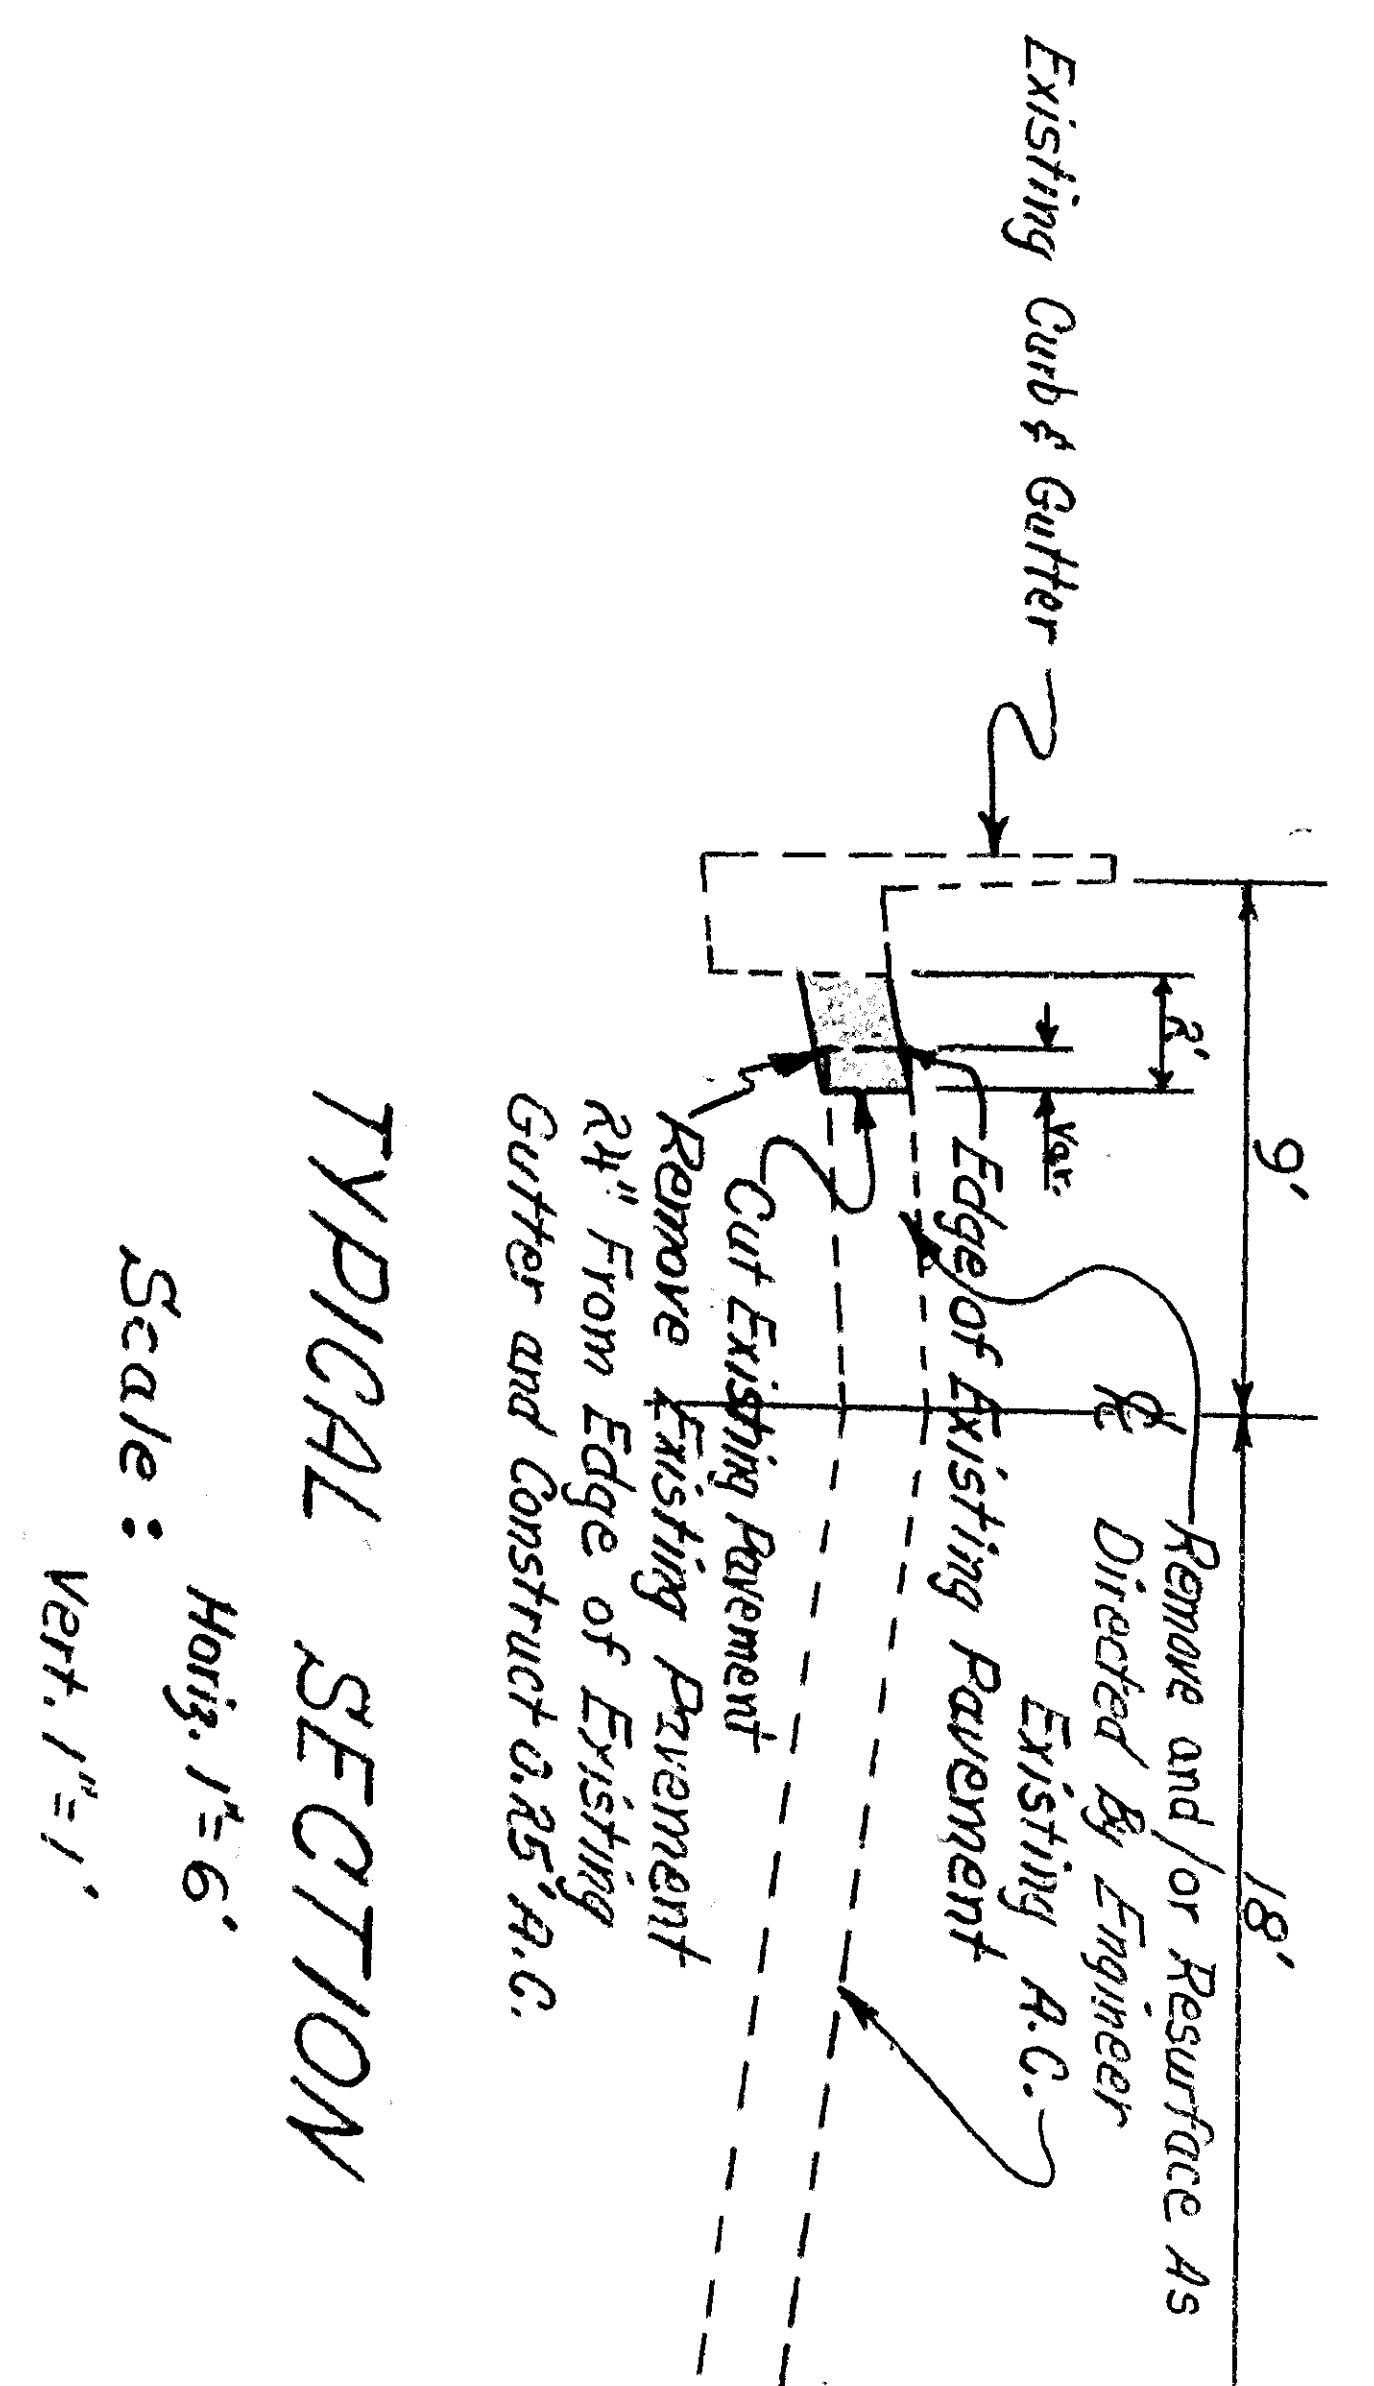

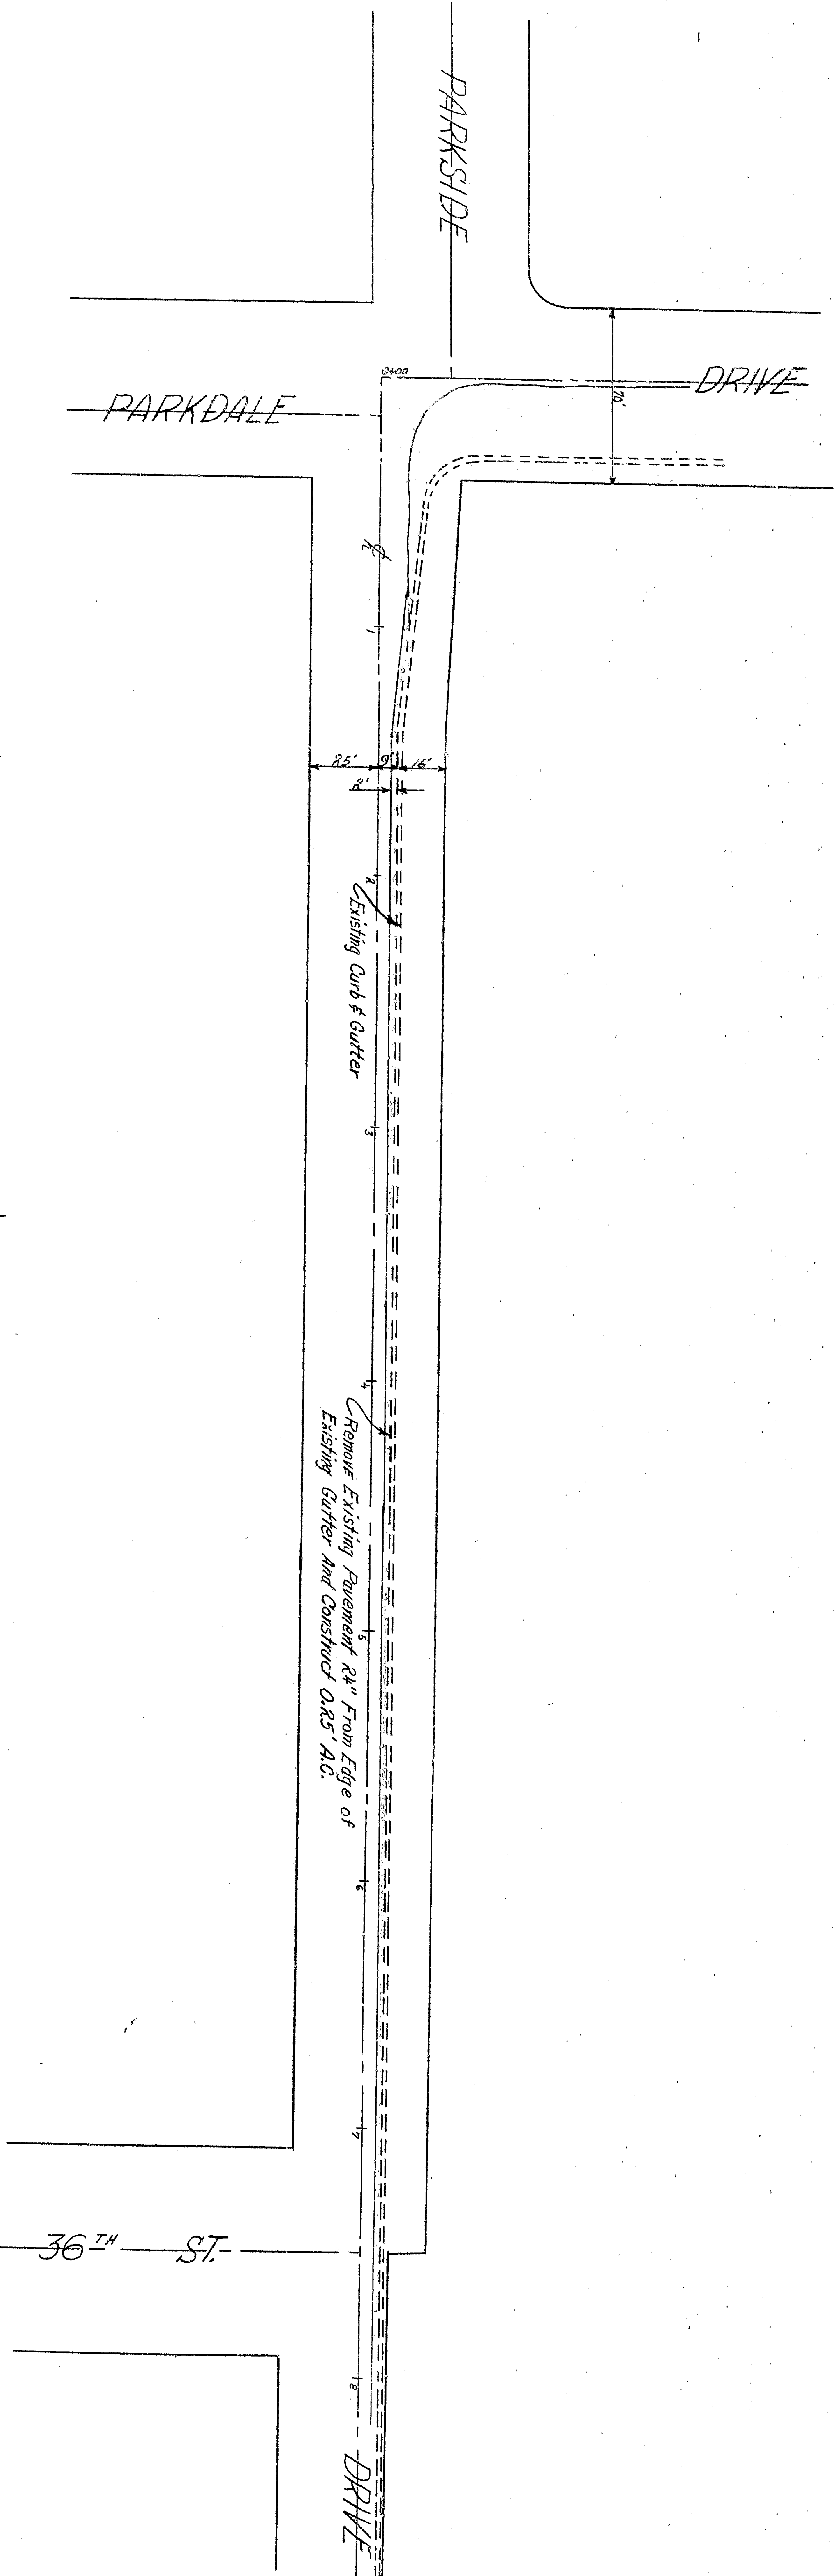

NO.	1	Added Intersection Parkside Dr. & Marshall Blvd.	APPROVED	DATE
REVISION	2-2-72			Aug. 31, 1964
DESIGNED BY	W. J. ...			
CHECKED BY	M. J. ...			
RECOMMENDED BY				
DRAWING NO.	3439-A			
SHEET NO. OF	1			
SHEETS				
CITY OF SAN BERNARDINO DEPARTMENT OF ENGINEERING PARKDALE DRIVE BETWEEN PARKSIDE DRIVE AND MARSHALL BLVD. BETWEEN PARKDALE DRIVE AND A POINT 1450' SOUTH				