



PLAN SCALE: 1"=40'

TYPICAL SECTION SCALE: NONE

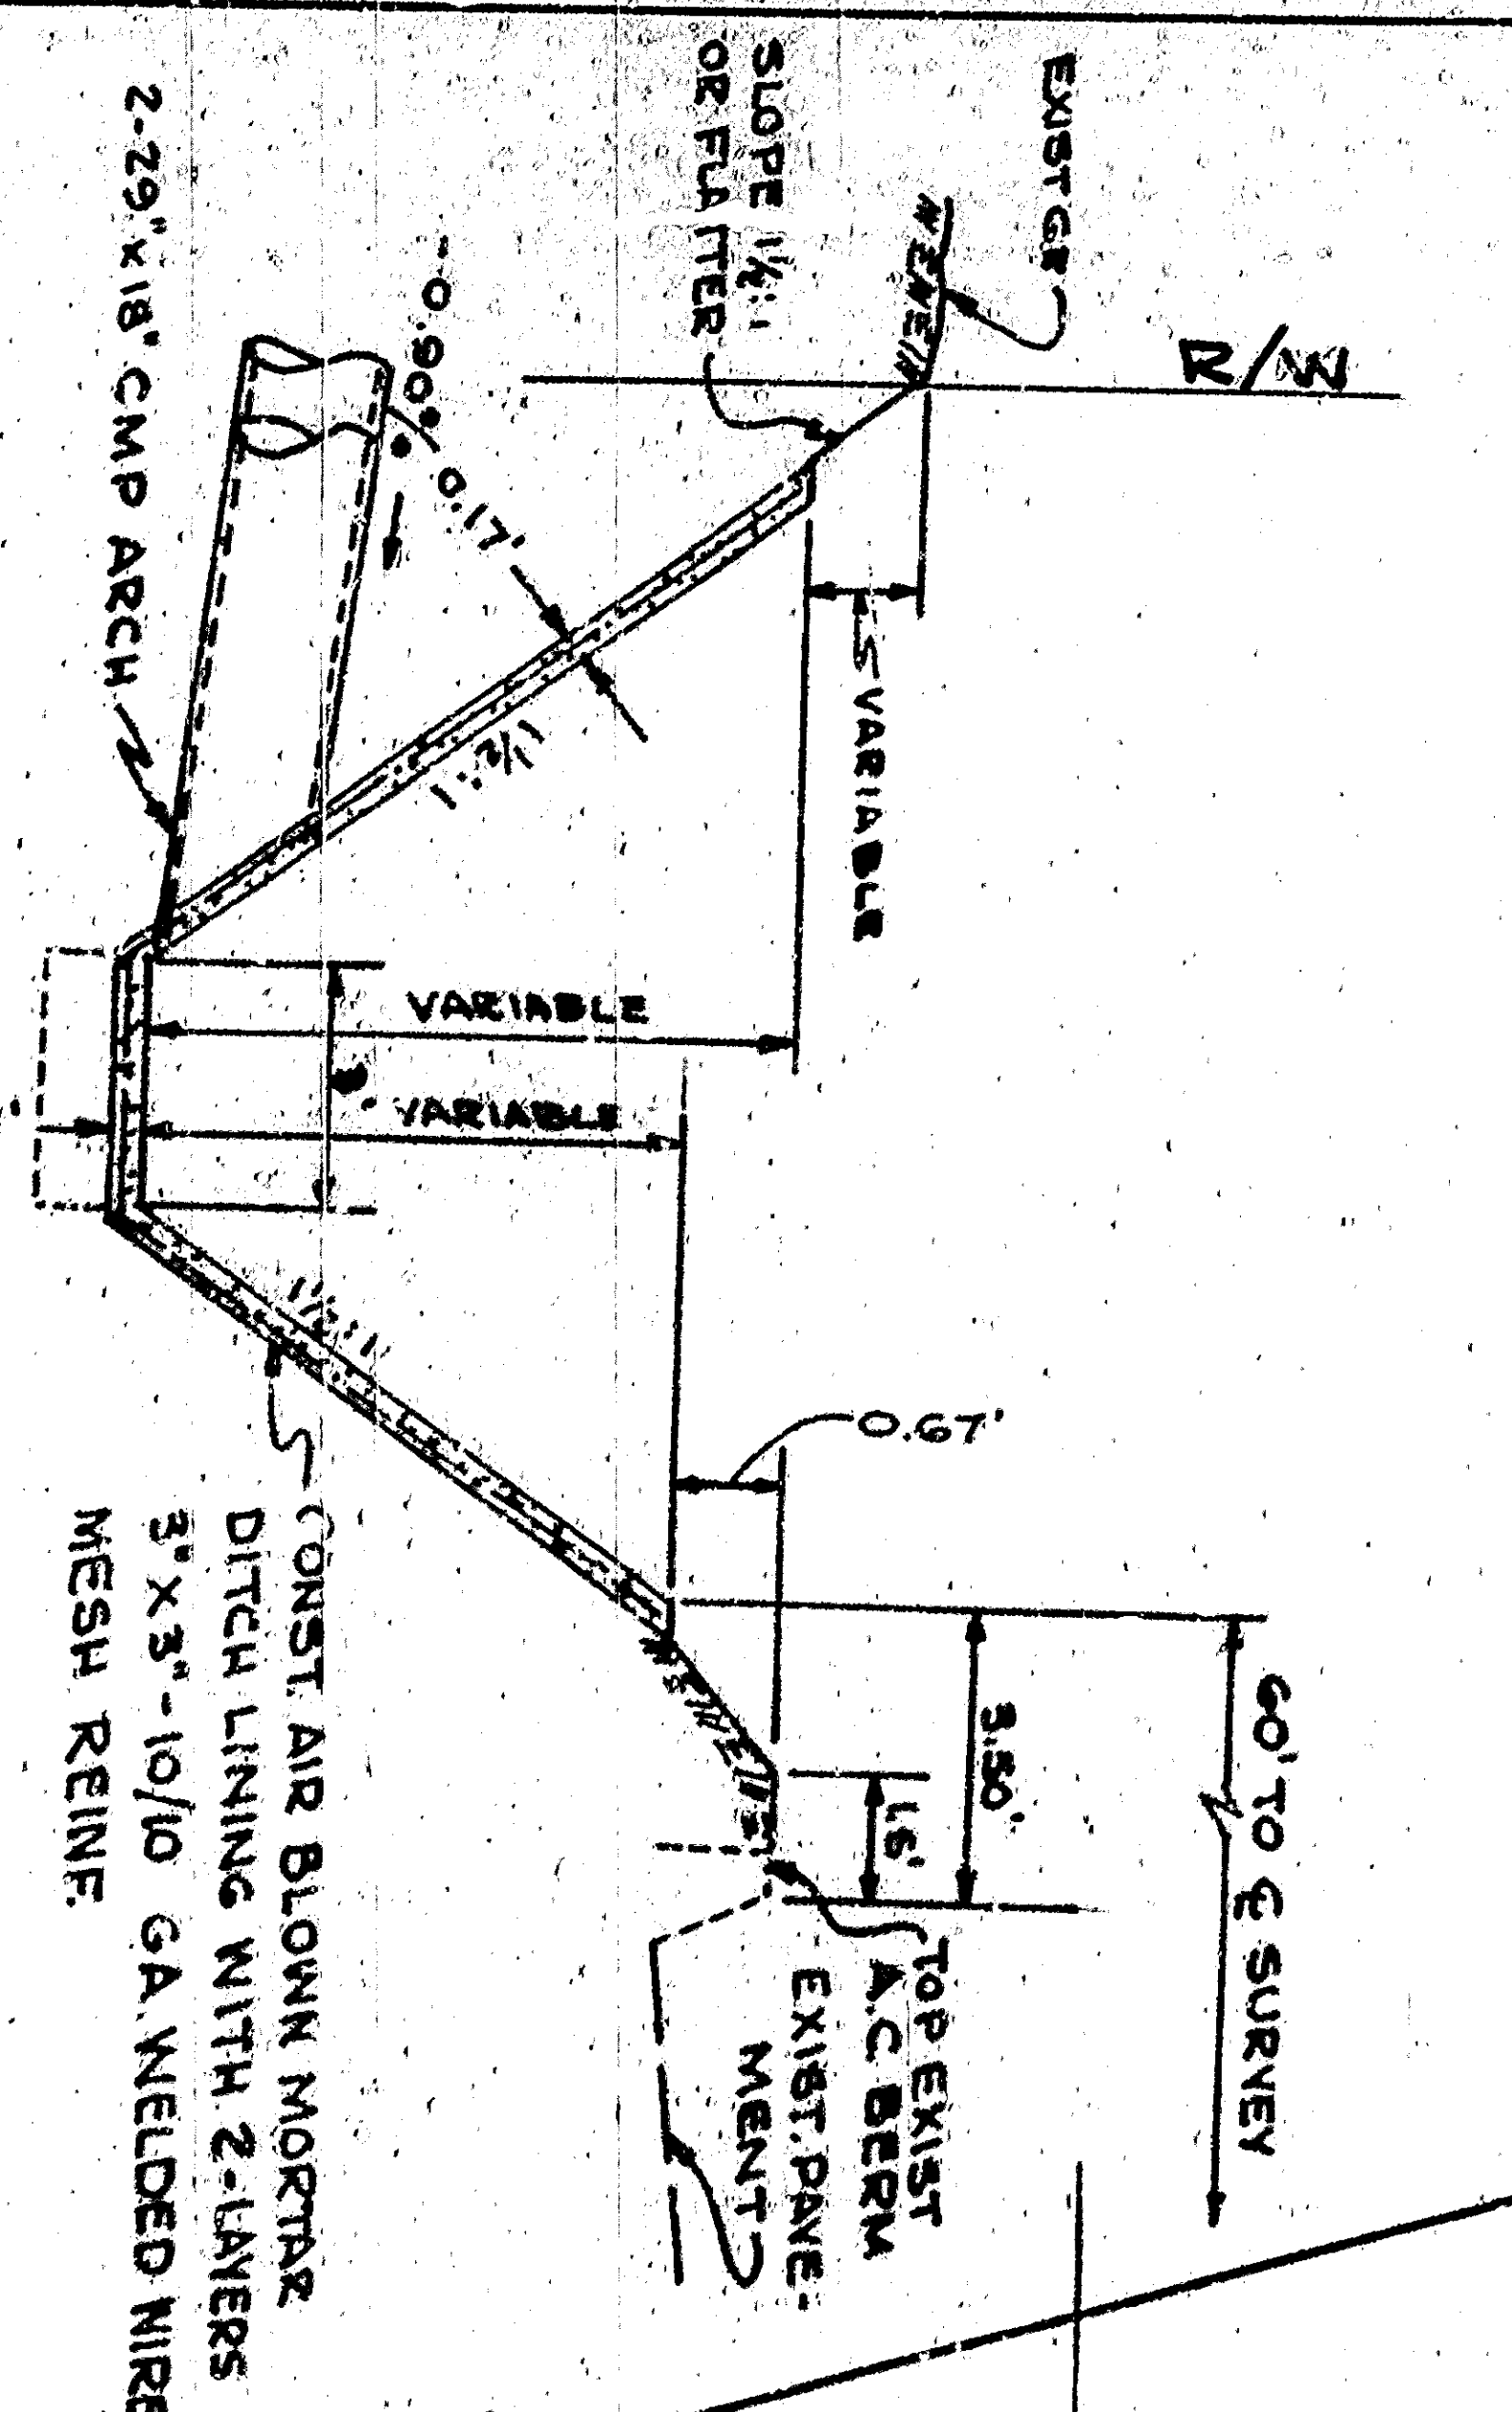

SEE DRAWING # 3448 ON FILE IN THE OFFICE OF THE CITY ENGINEER FOR EXACT ELEVATIONS & ALIGNMENT OF DITCH.

Section A-A
Detail of Ditch Flowline
N.T.S.

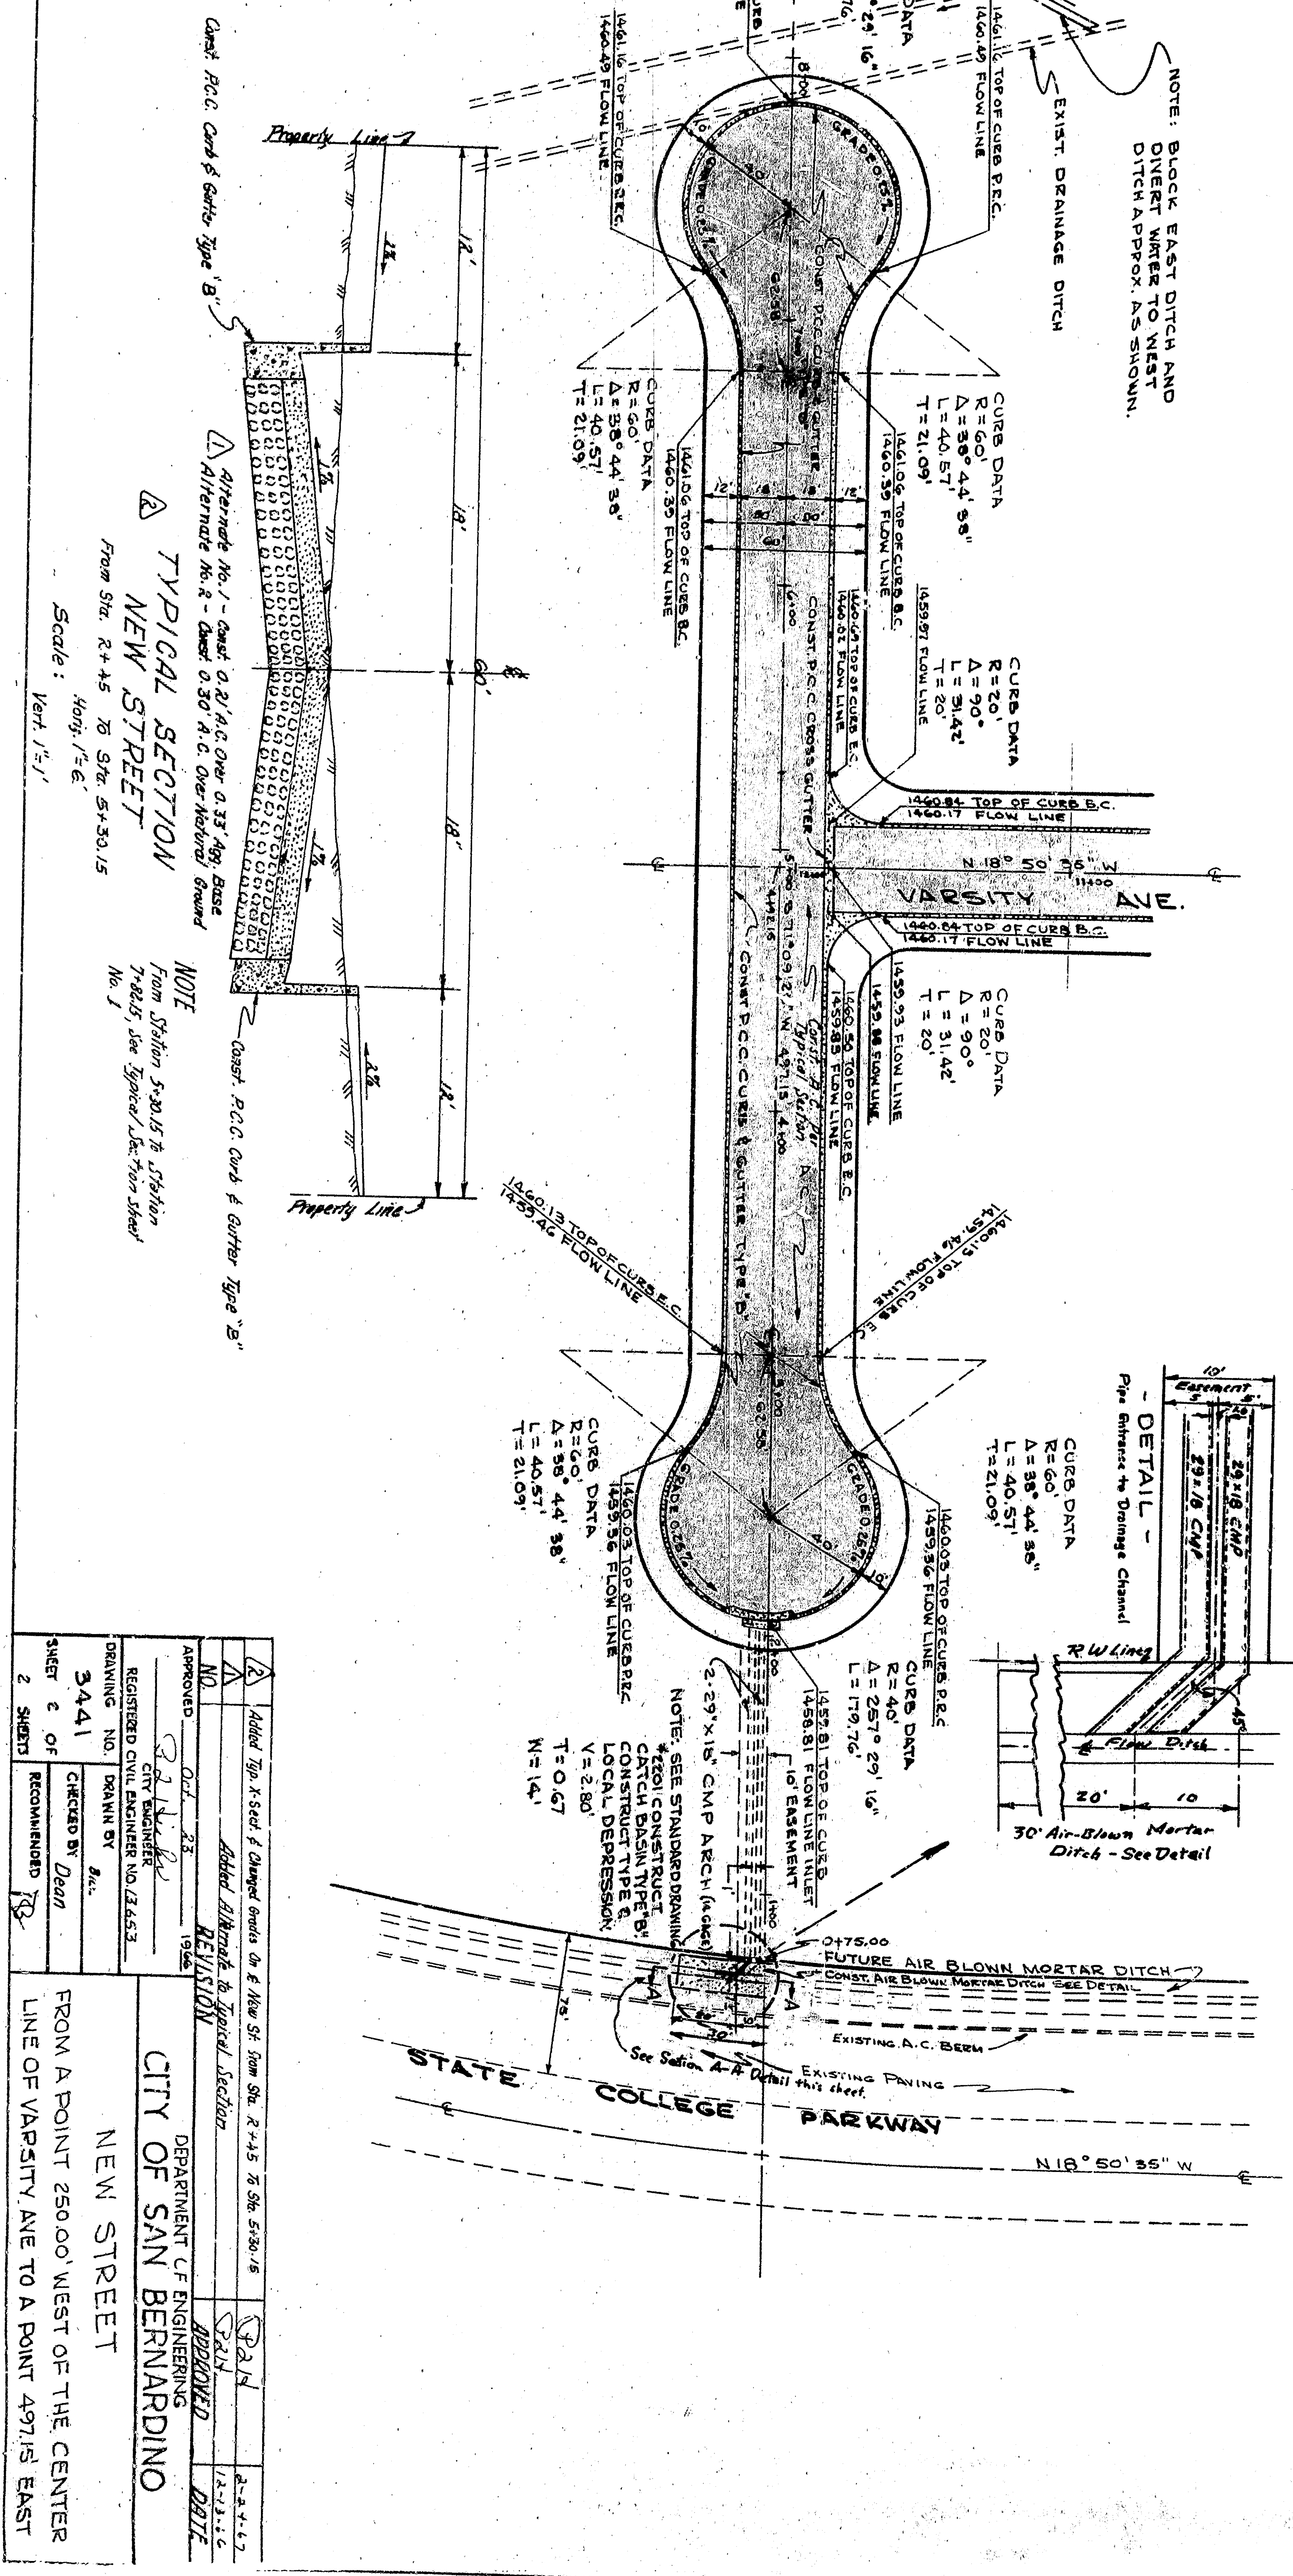

NOTE: BLOCK EAST DITCH AND DITCH WATER TO WEST DITCH APPROX. AS SHOWN.





FROM A POINT 250.00' WEST OF THE CENTER LINE OF VARSITY AVE TO A POINT 497.15' EAST

CITY OF SAN BERNARDINO
DEPARTMENT OF ENGINEERING
NEW STREET

