



JACK RODEL  
 CONSULTING ENGINEER  

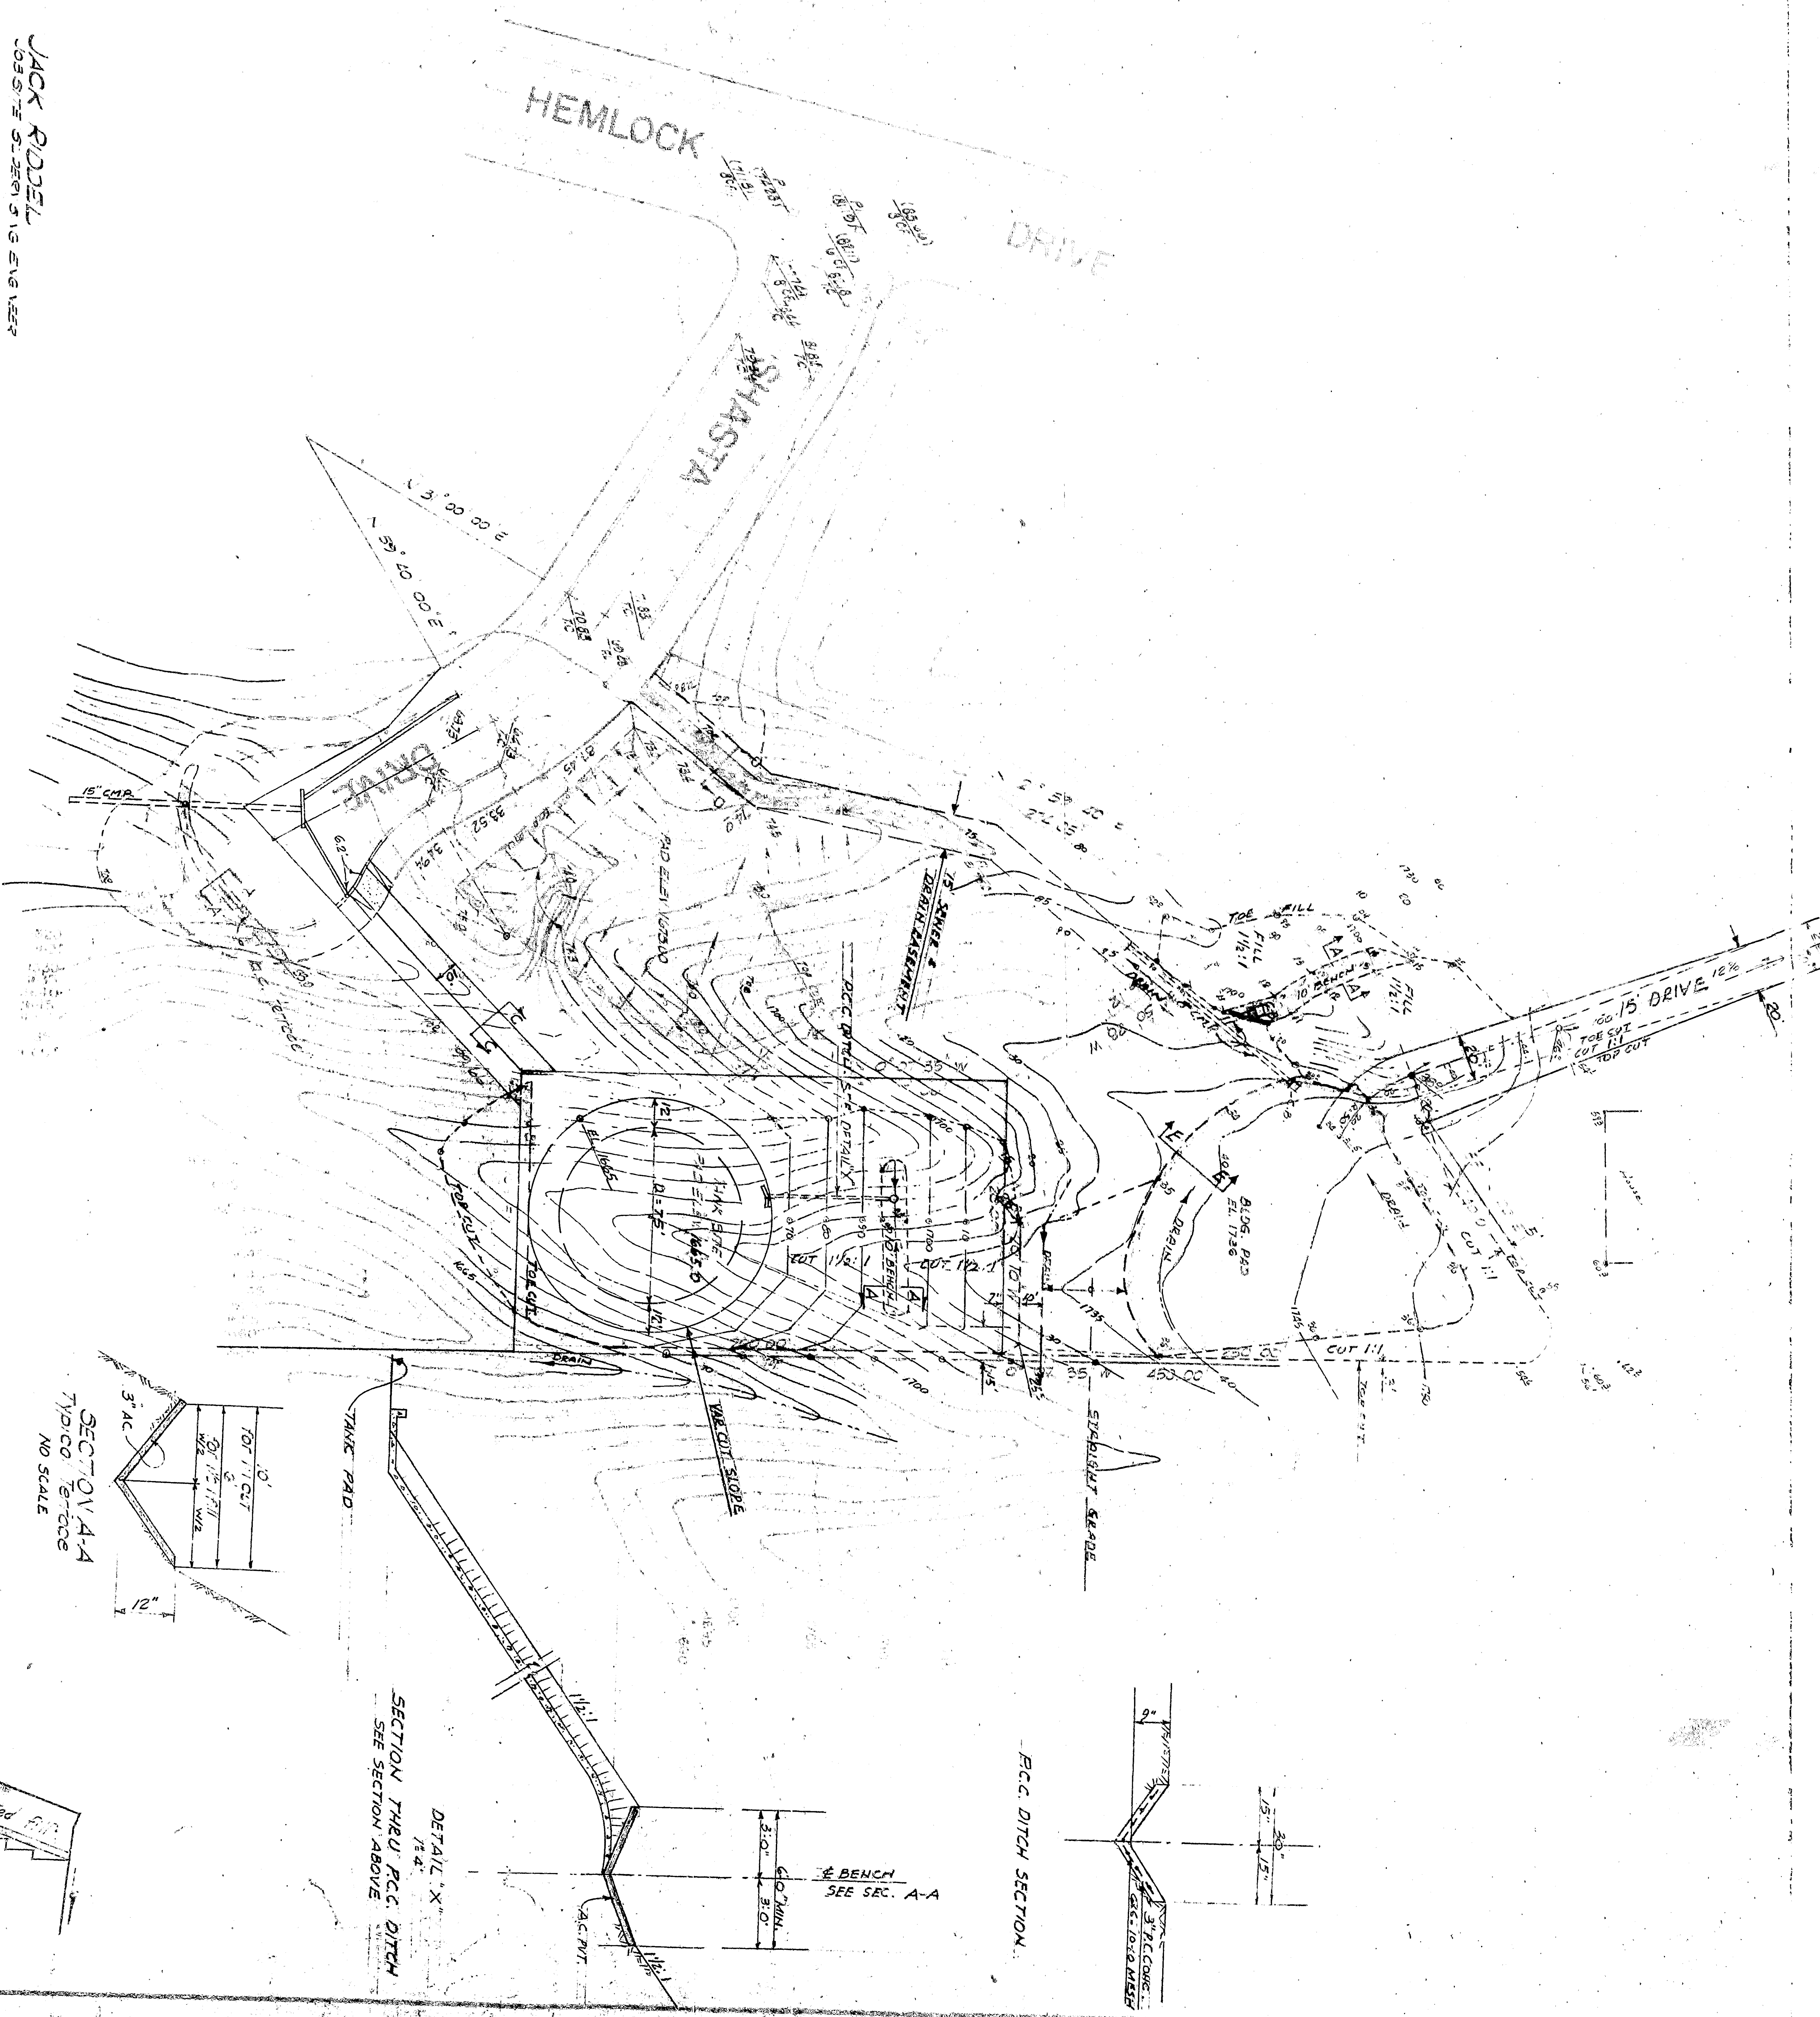

NOTES:

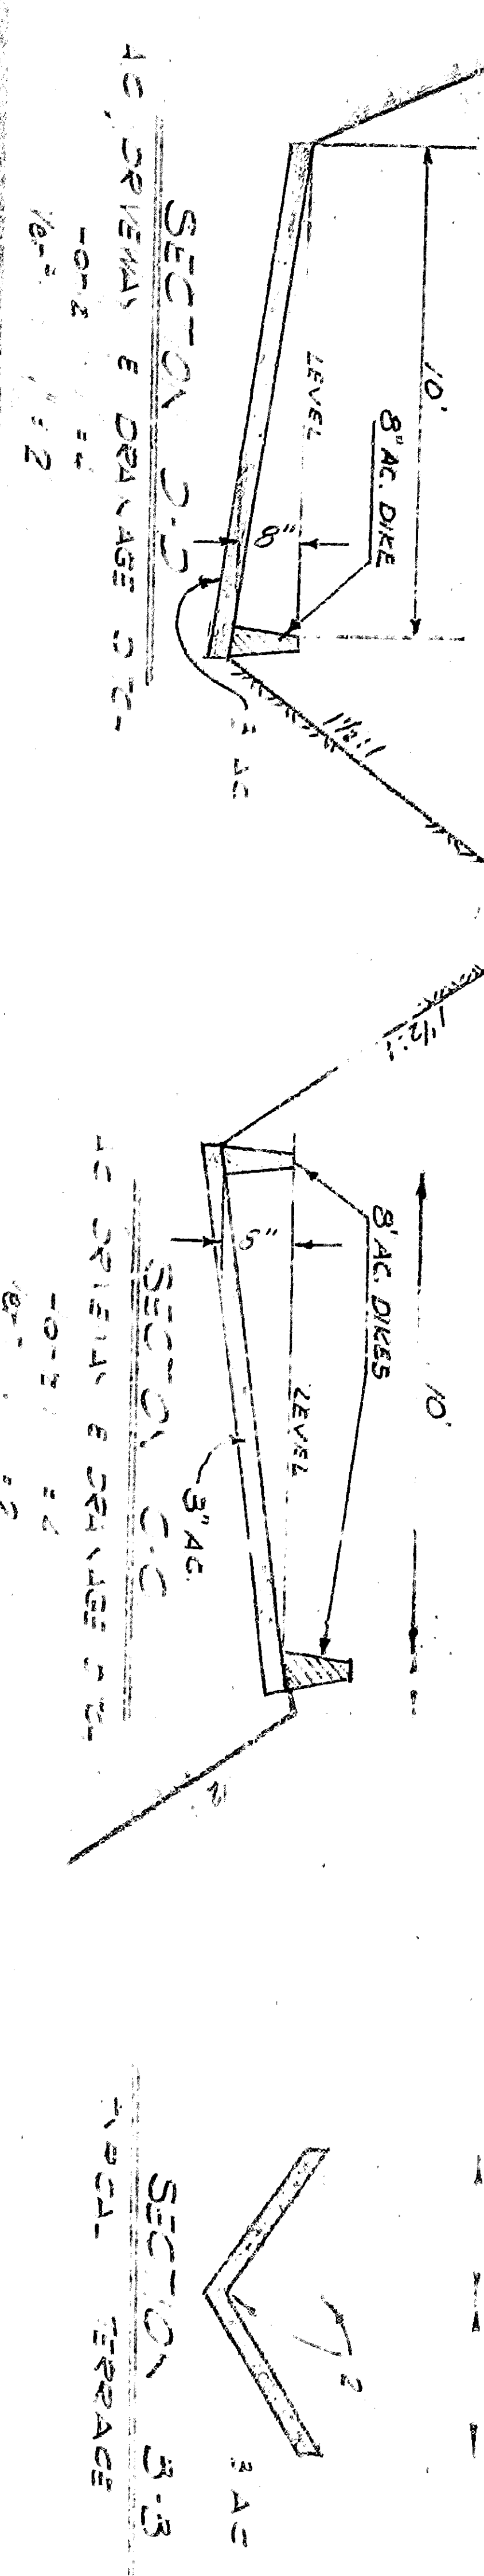

50-765-21


