


PROFILE ALONG CENTERLINE MACY STREET EXTENSION
SCALE: HORIZ. 1" = 40' VERT. 1" = 4'

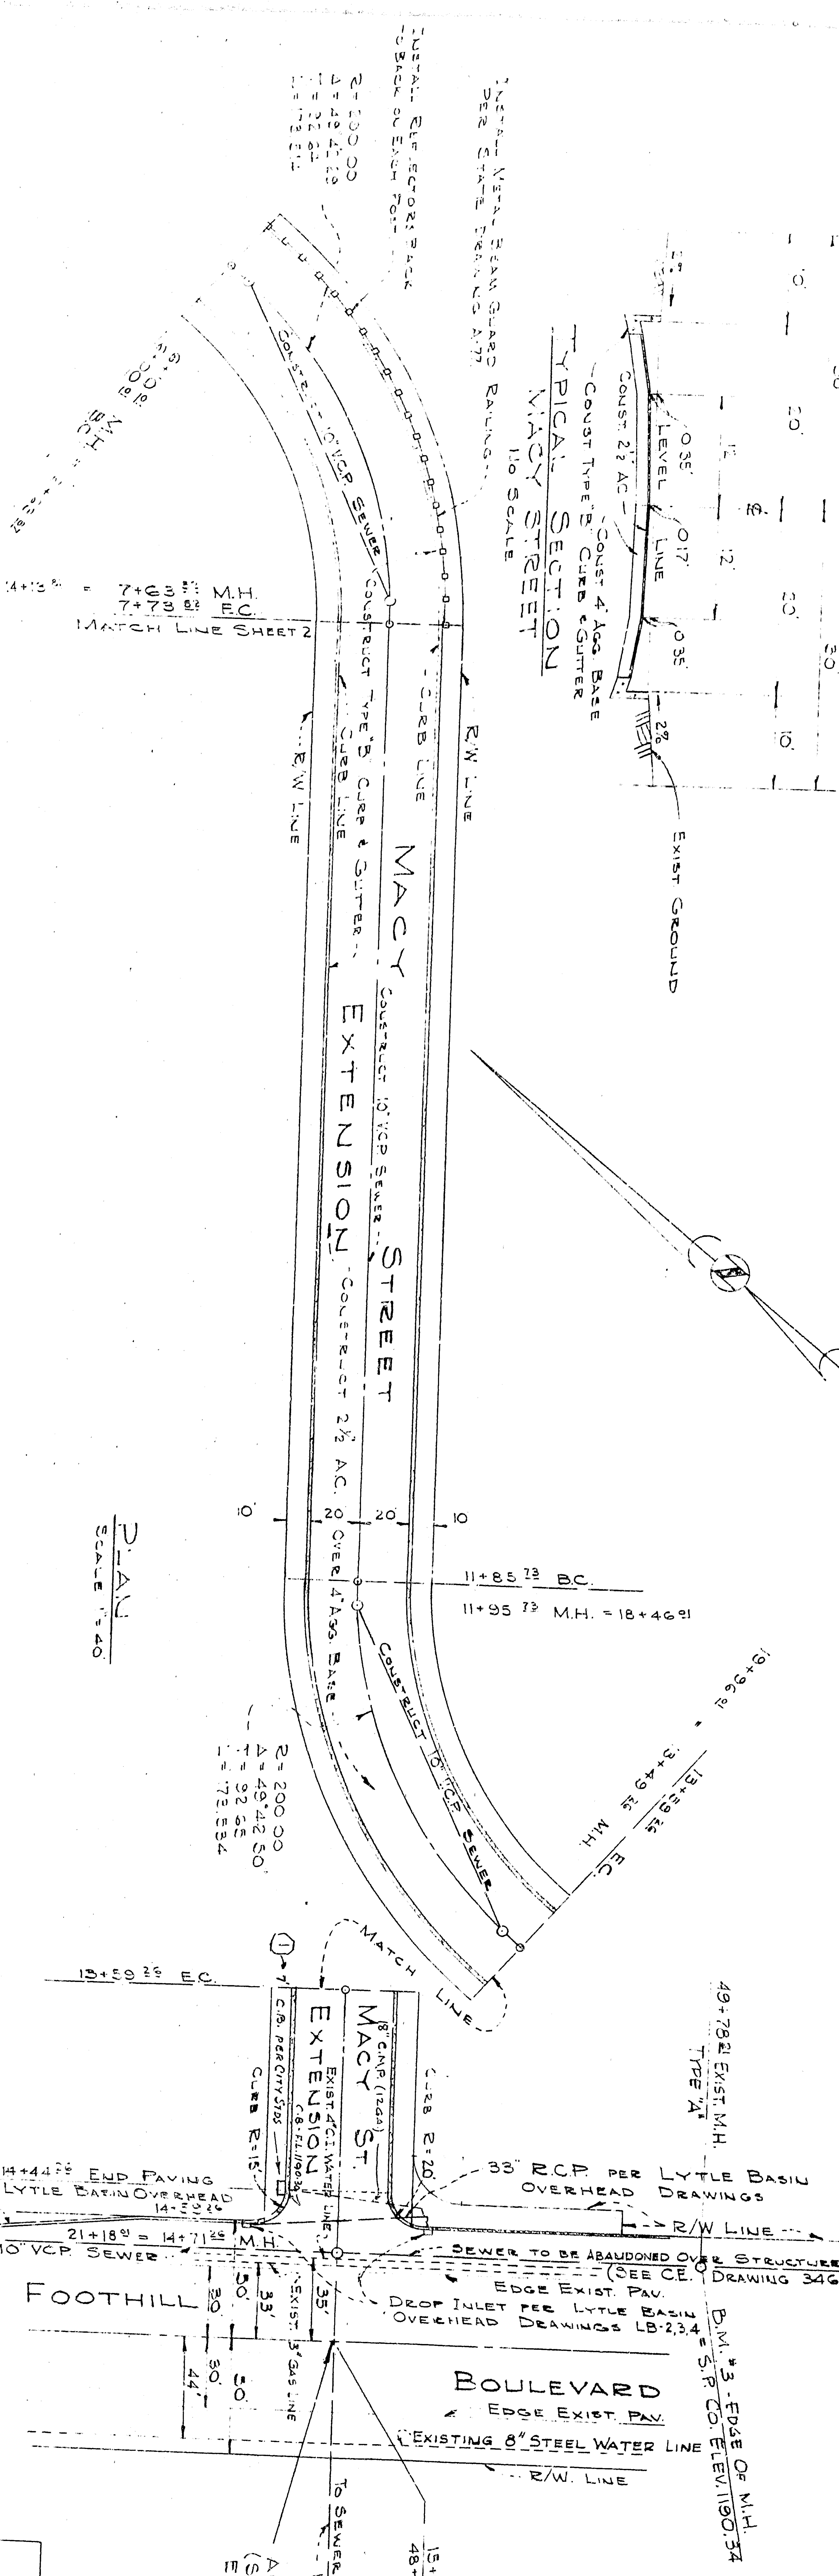

PLAN
SCALE 1" = 40'

1	Revised	Approved	April 7, 1966
2	Drawing	Approved	April 7, 1966
3	Sheet	City Engineer	1965 R.C.E.
4	Sheet	City Engineer	1965 R.C.E.

ALL WORK IN FOOTHILL BOULEVARD (STATE HIGHWAY 9) SHALL CONFORM WITH ENCROACHMENT PERMIT NO. _____

SOUTHERN PACIFIC COMPANY
PACIFIC LINES
PALMDALE-COTTON CUT OFF
EXTENSION OF MACY STREET
AND CLOSING OF TERRACE ROADS
SCALE: AS SHOWN
REV. JANUARY 12, 1964
REV. MARCH 24, 1965
C.E. CHAFFIN
DRAWING 3465Z
SHEET NO. 3