


SECTION A-A
SECTION B-B
HIGHLAND AVENUE --- TYPICAL SECTIONS (SEE PLAN SHEET 1-2)

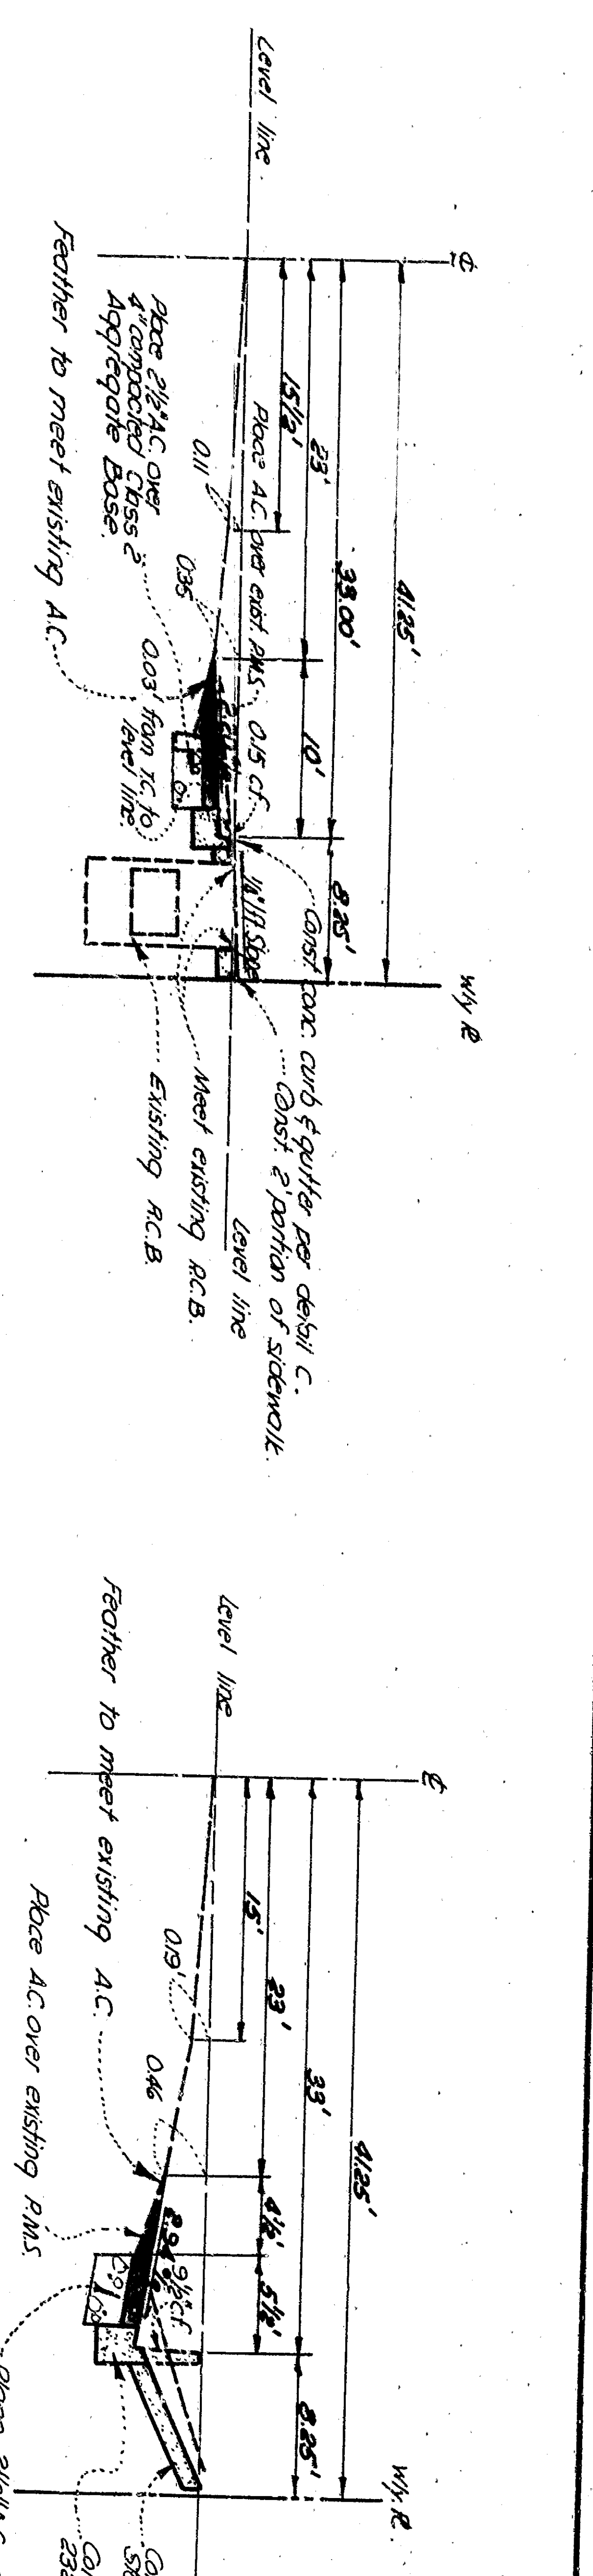

SECTION C-C
SECTION D-D
"E" STREET --- TYPICAL SECTIONS (SEE PLAN SHEET 1-2)

