




NO.	DATE	BY	CHKD.
1	11/25/21	J. H. [unclear]	[unclear]
2	12/1/21	[unclear]	[unclear]
3	12/1/21	[unclear]	[unclear]
4	12/1/21	[unclear]	[unclear]
5	12/1/21	[unclear]	[unclear]
6	12/1/21	[unclear]	[unclear]
7	12/1/21	[unclear]	[unclear]
8	12/1/21	[unclear]	[unclear]
9	12/1/21	[unclear]	[unclear]
10	12/1/21	[unclear]	[unclear]

 


PLAN  
SCALE: 1"=40'

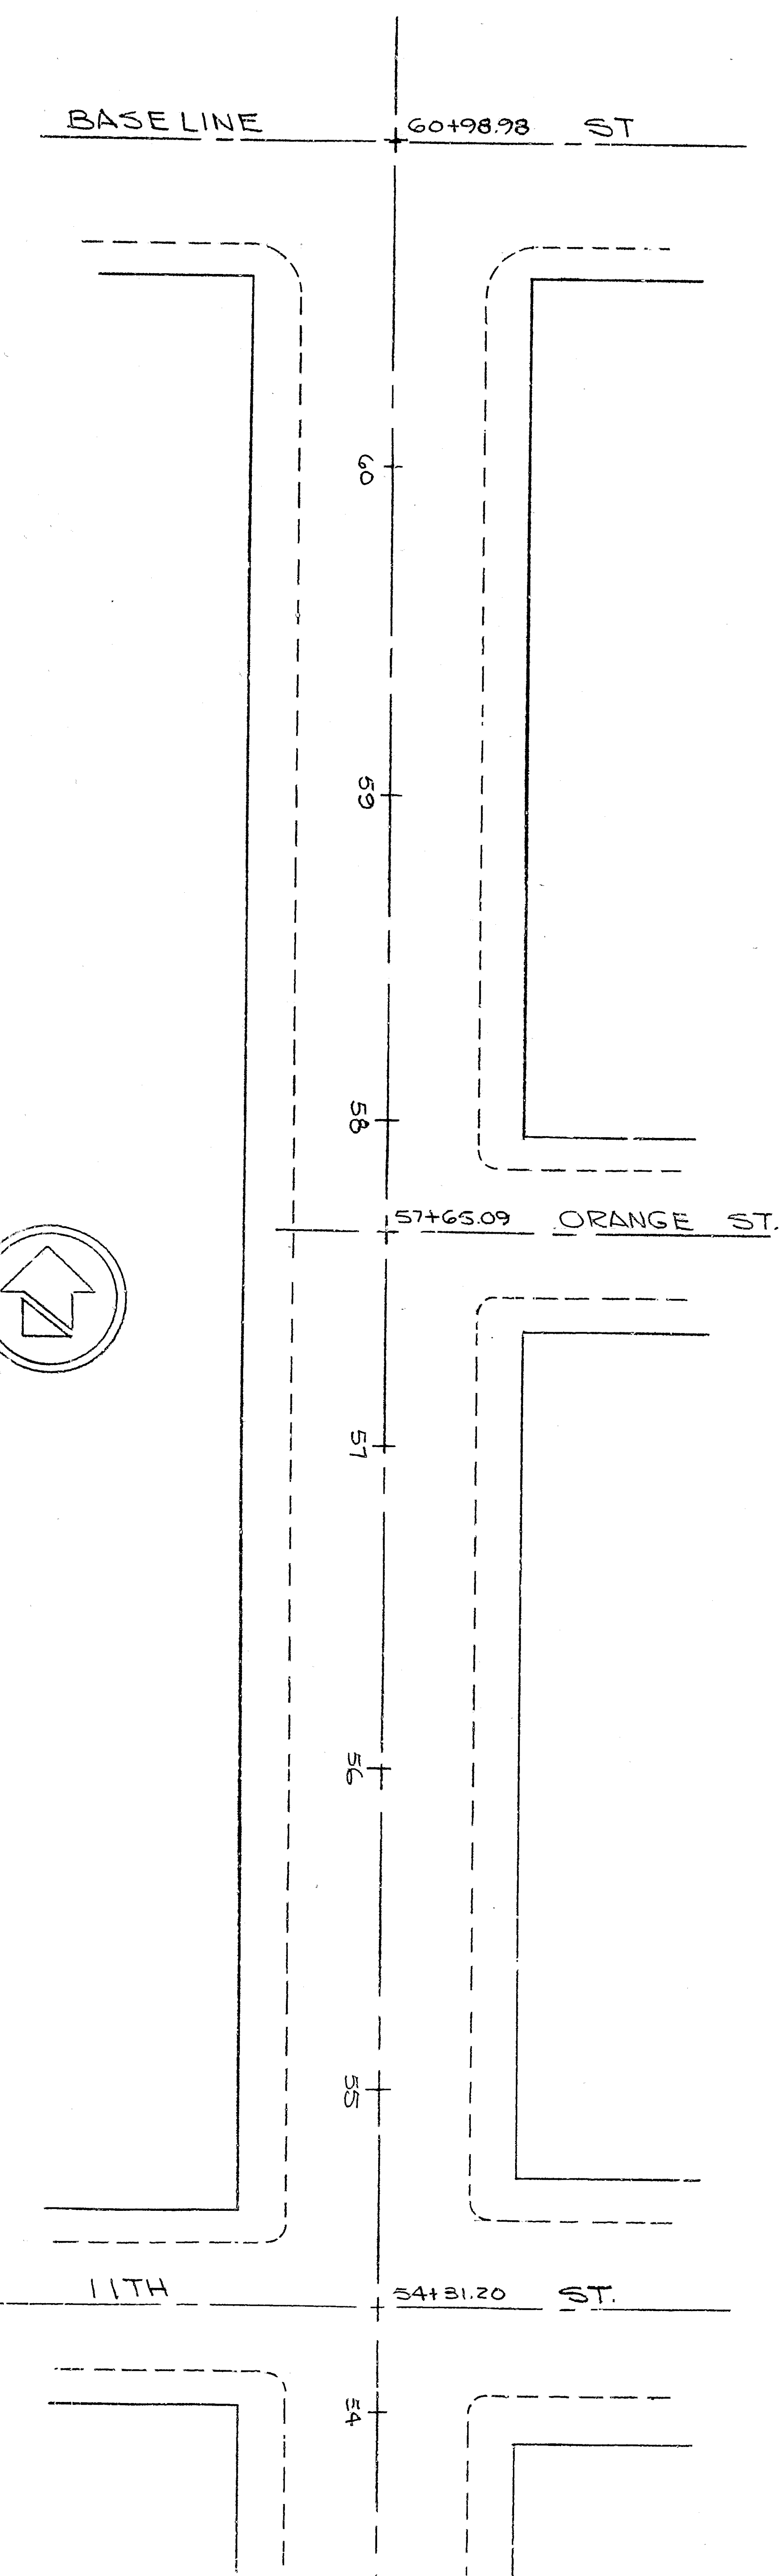


PLAN  
SCALE: 1"=40'

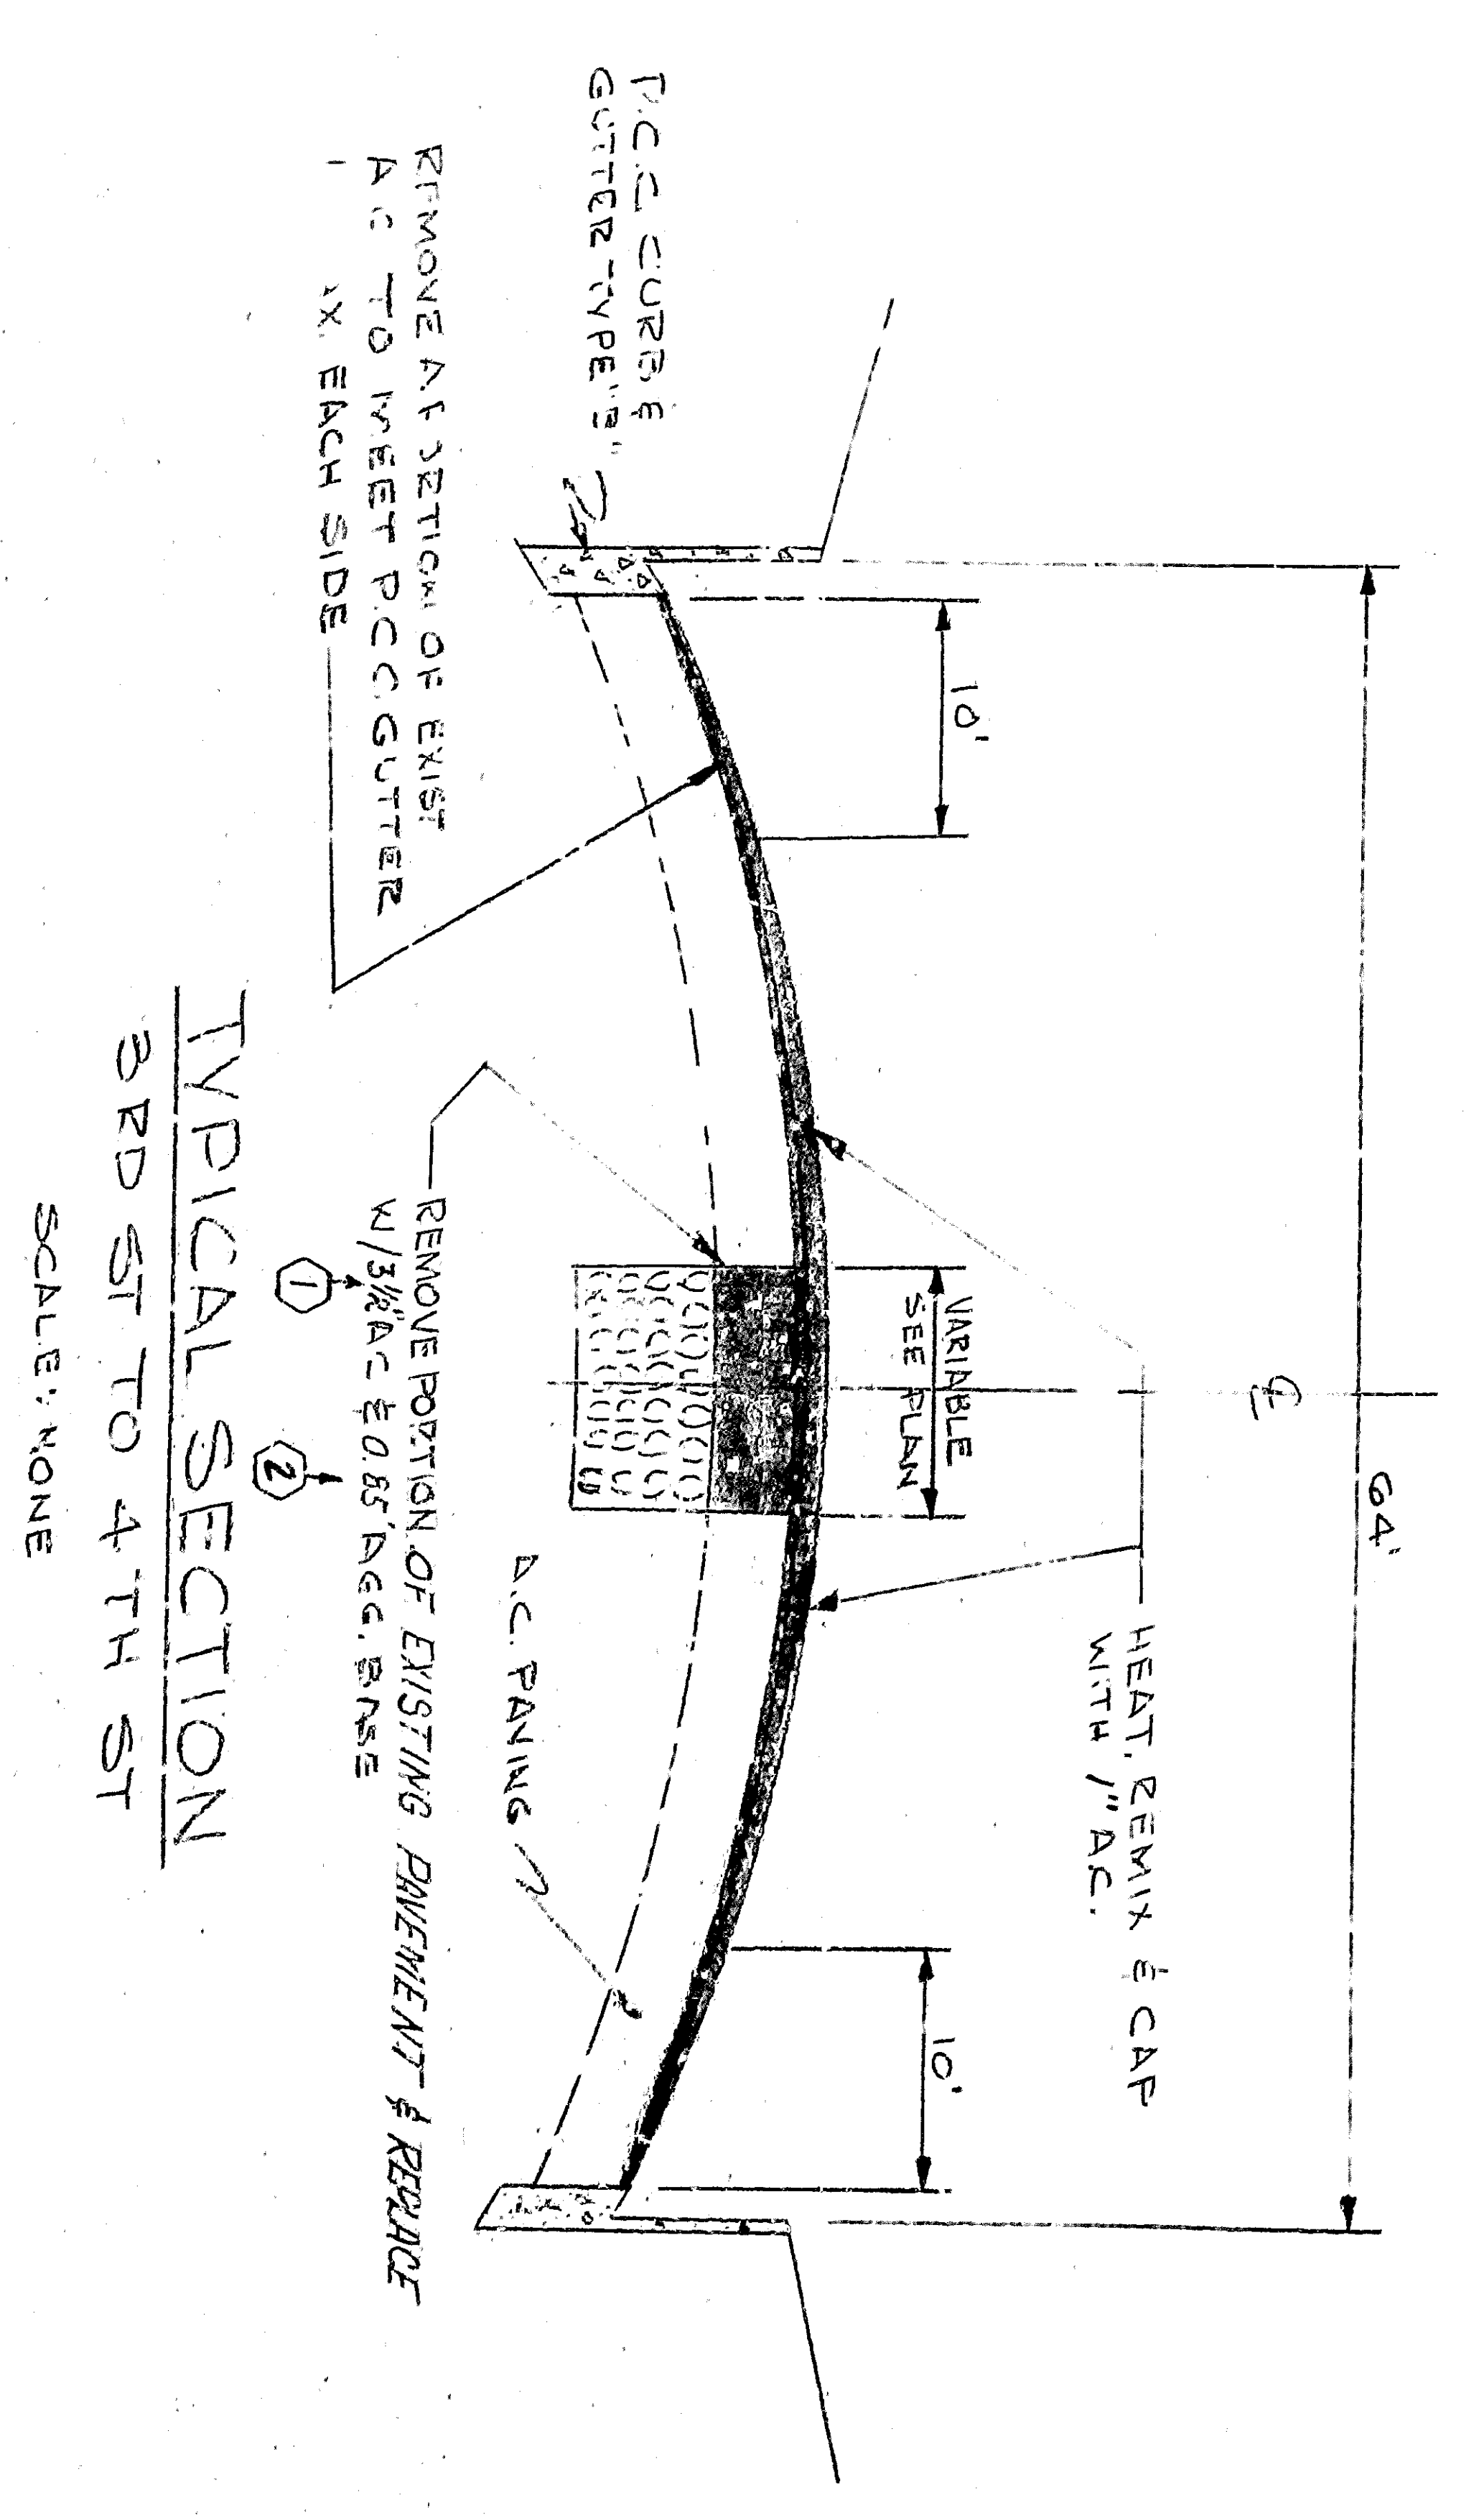


TYPICAL SECTION  
3RD ST TO 4TH ST  
SCALE: NONE

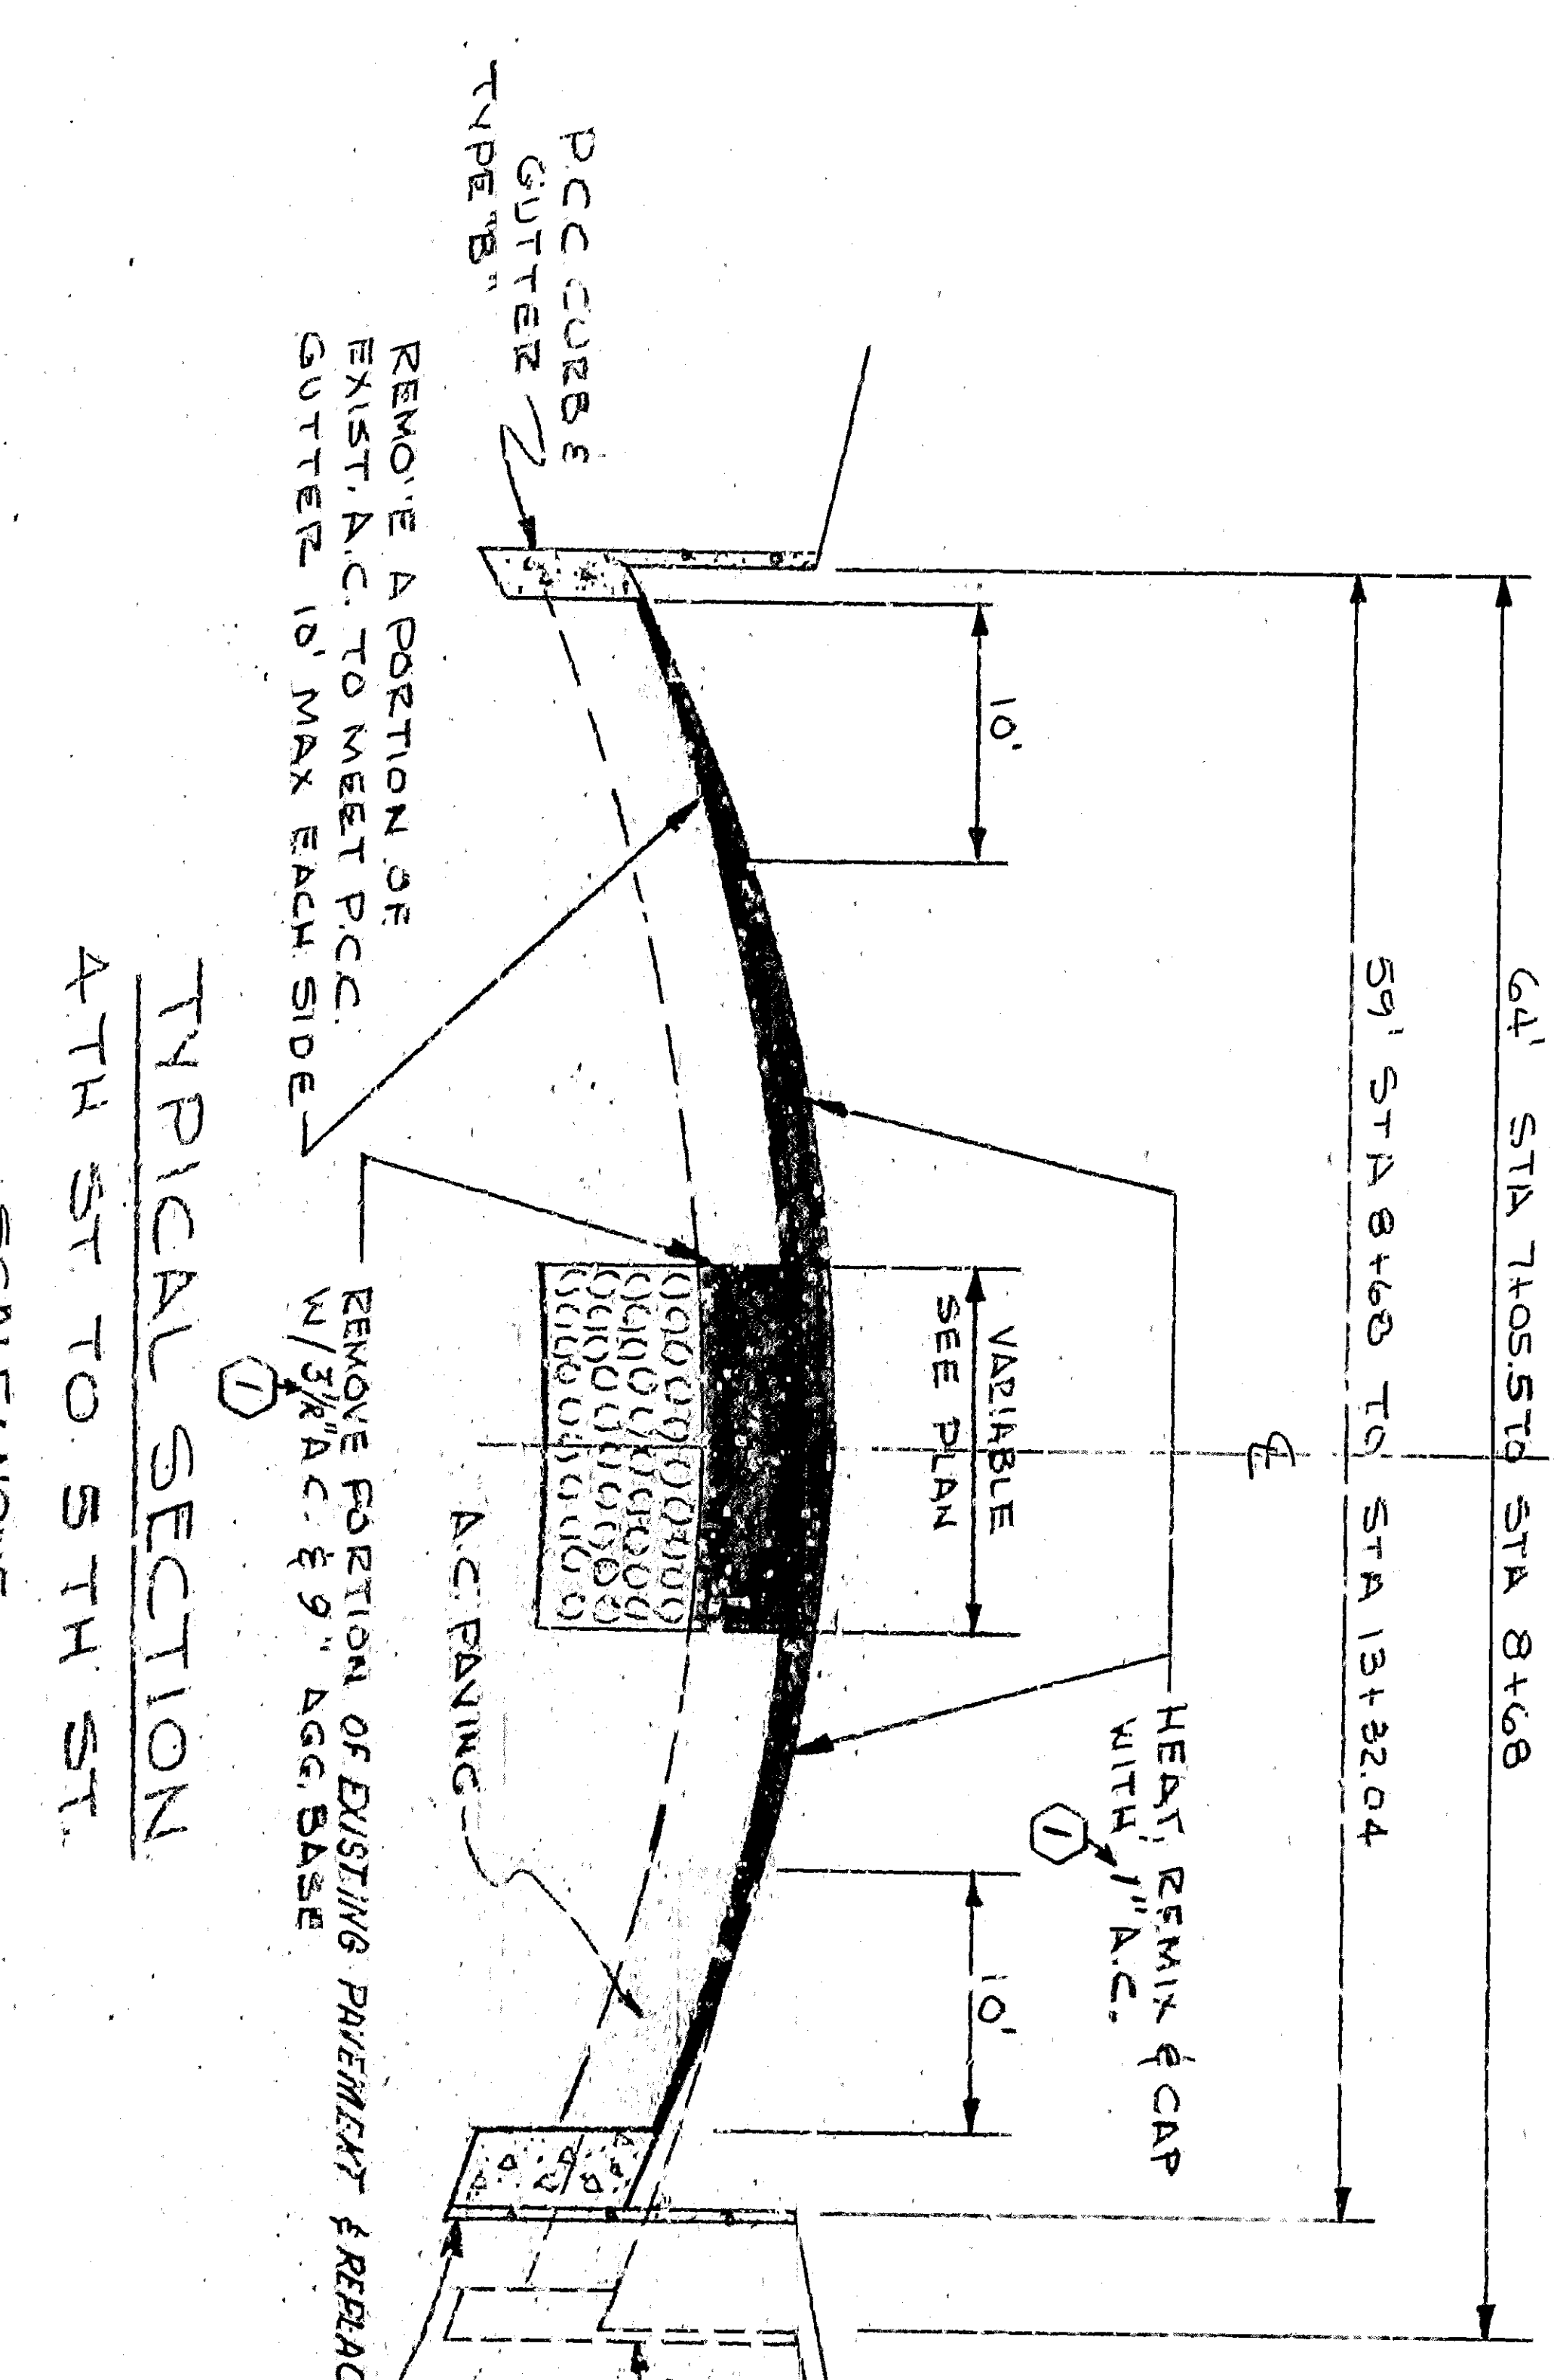

TYPICAL SECTION  
4TH ST TO 5TH ST  
SCALE: NONE

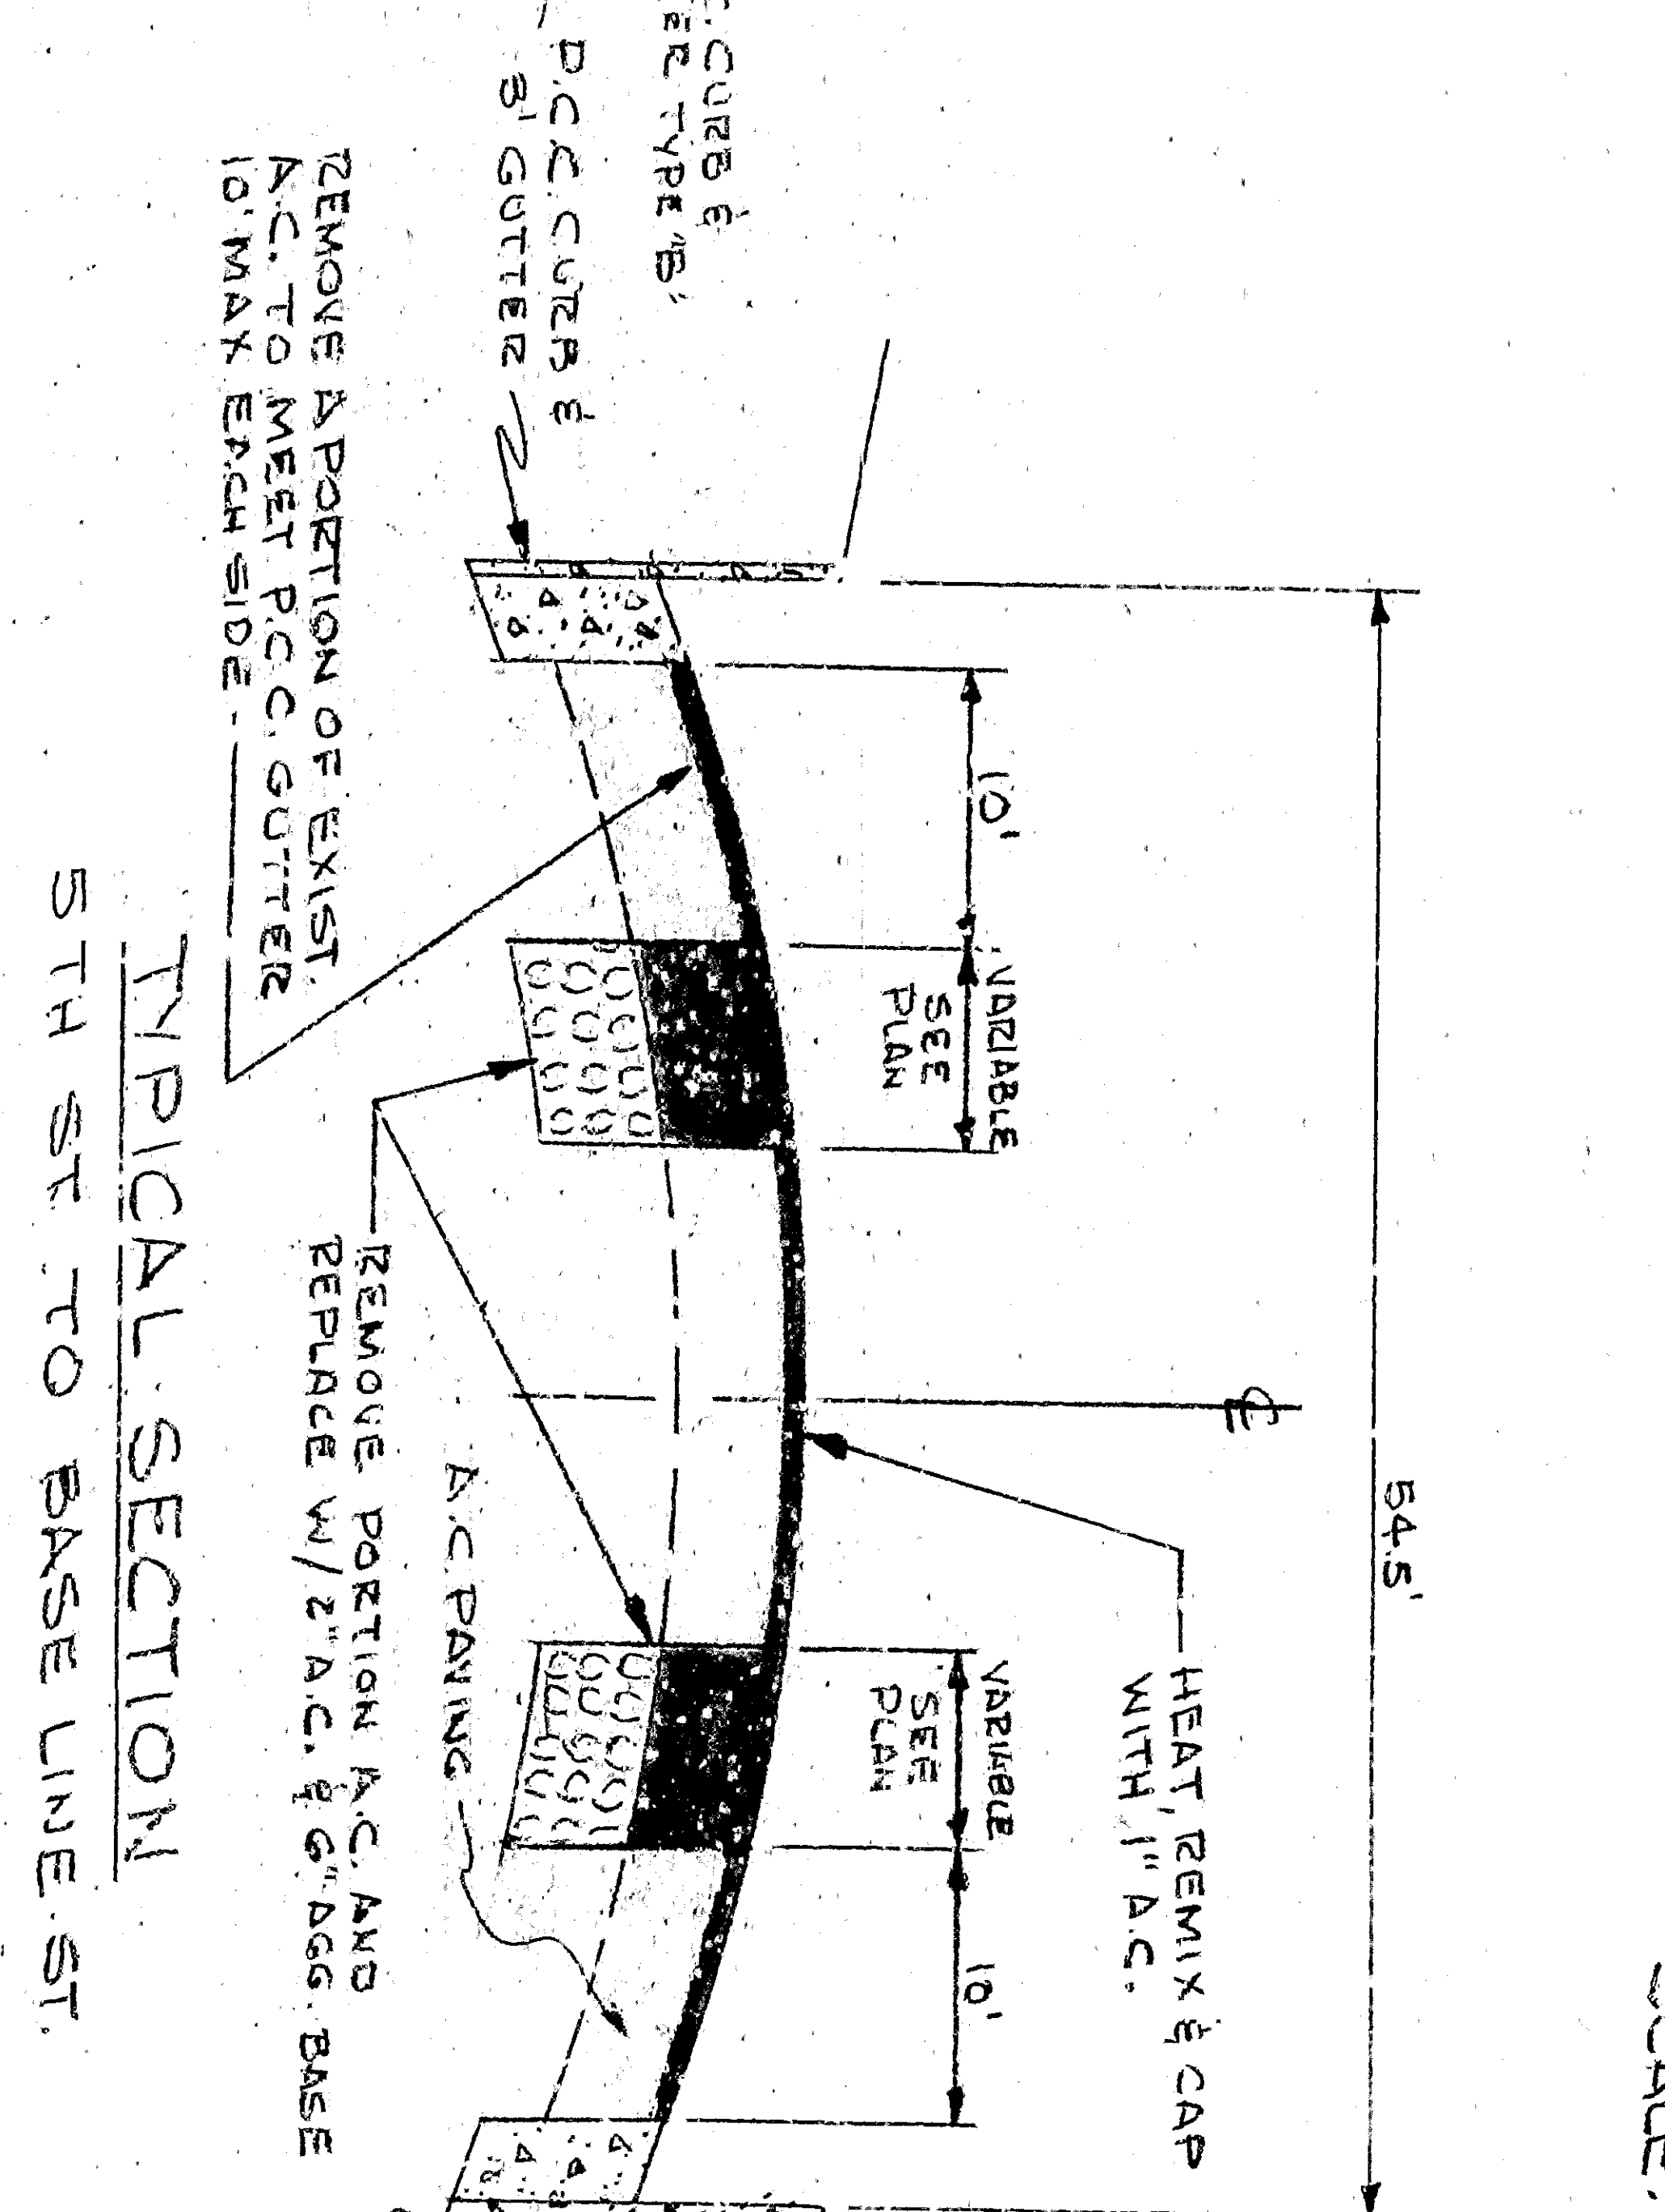

TYPICAL SECTION  
5TH ST TO BASE LINE ST  
SCALE: NONE

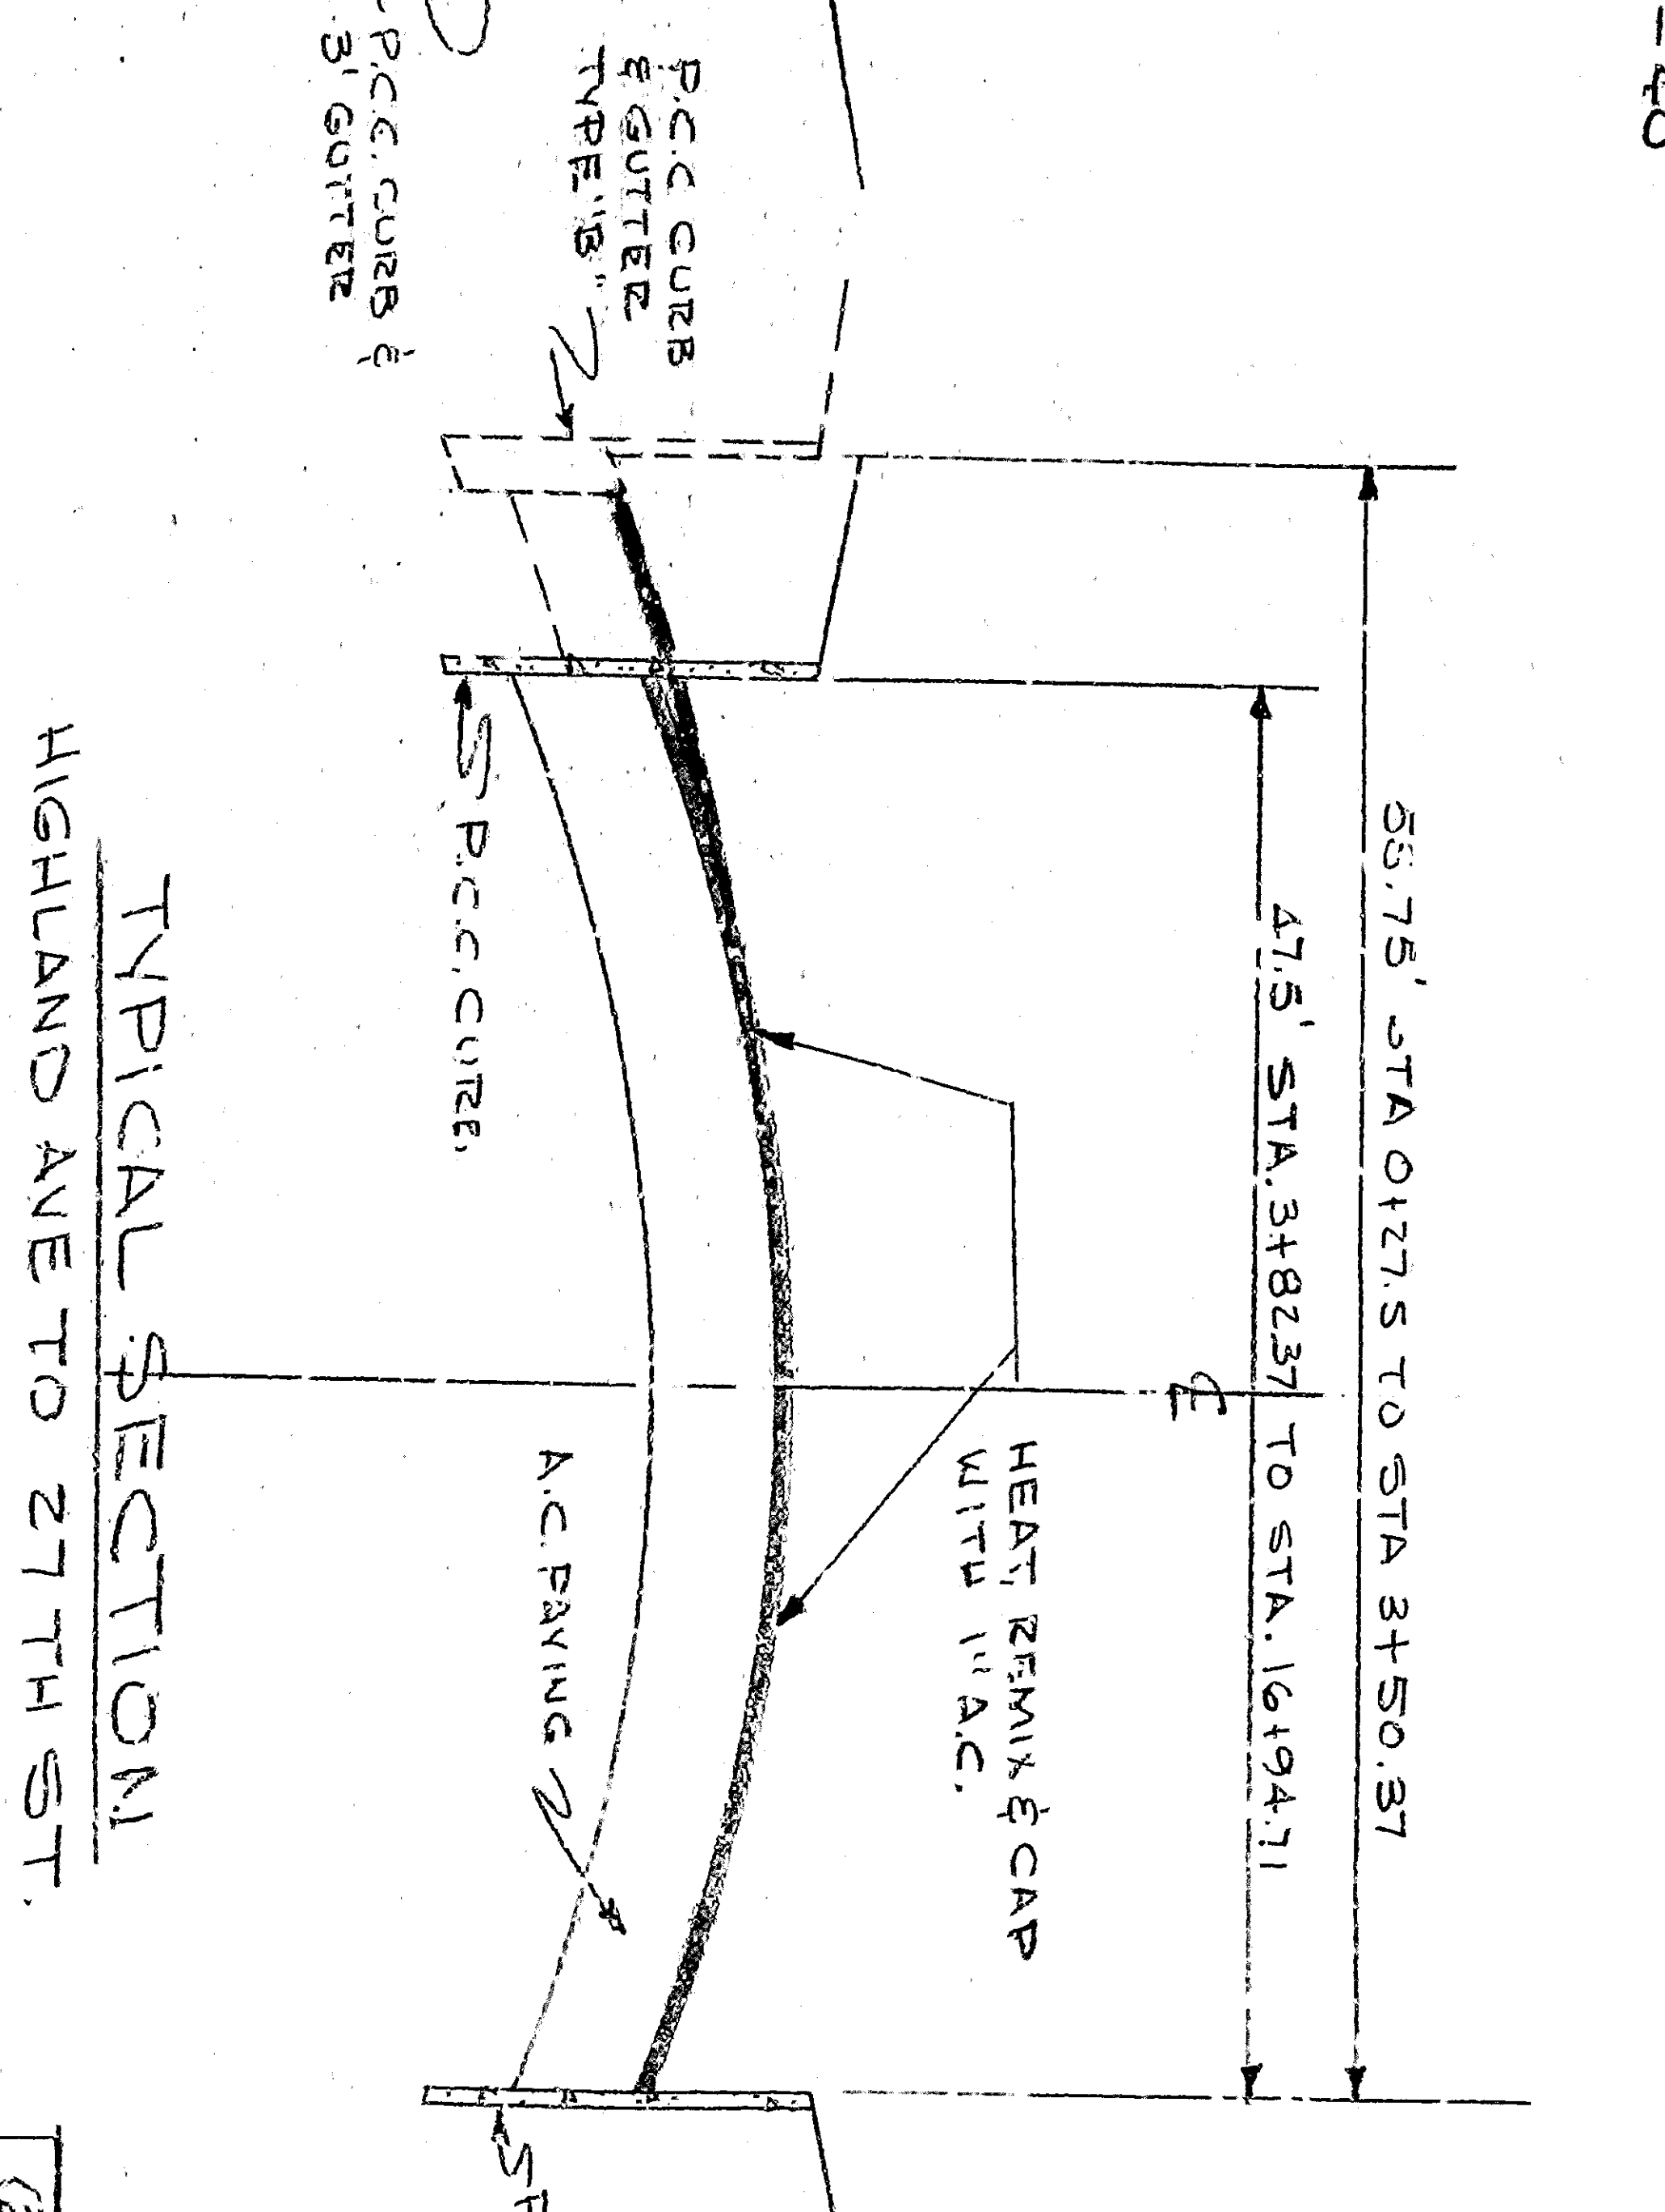

TYPICAL SECTION  
HIGHLANDS AVE TO 27TH ST  
SCALE: NONE

NO.	DATE	BY	CHKD
1	11/25/21	MM	MM
2	12/01/21	MM	MM
3	12/01/21	MM	MM
4	12/01/21	MM	MM
5	12/01/21	MM	MM
6	12/01/21	MM	MM
7	12/01/21	MM	MM
8	12/01/21	MM	MM
9	12/01/21	MM	MM
10	12/01/21	MM	MM