
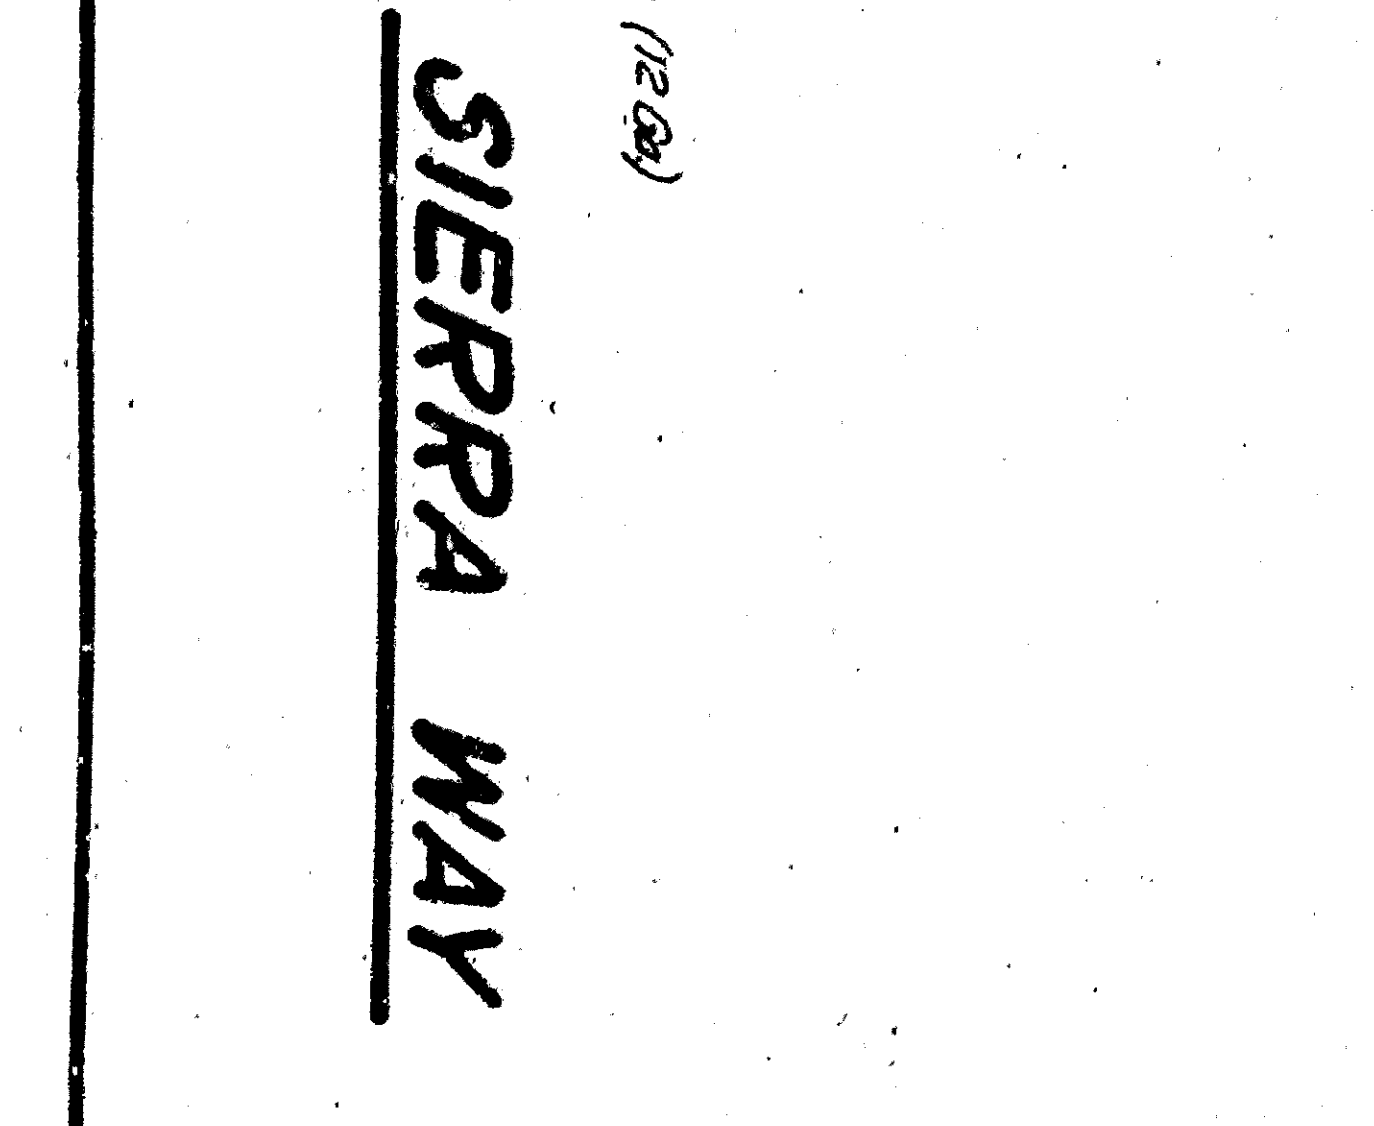
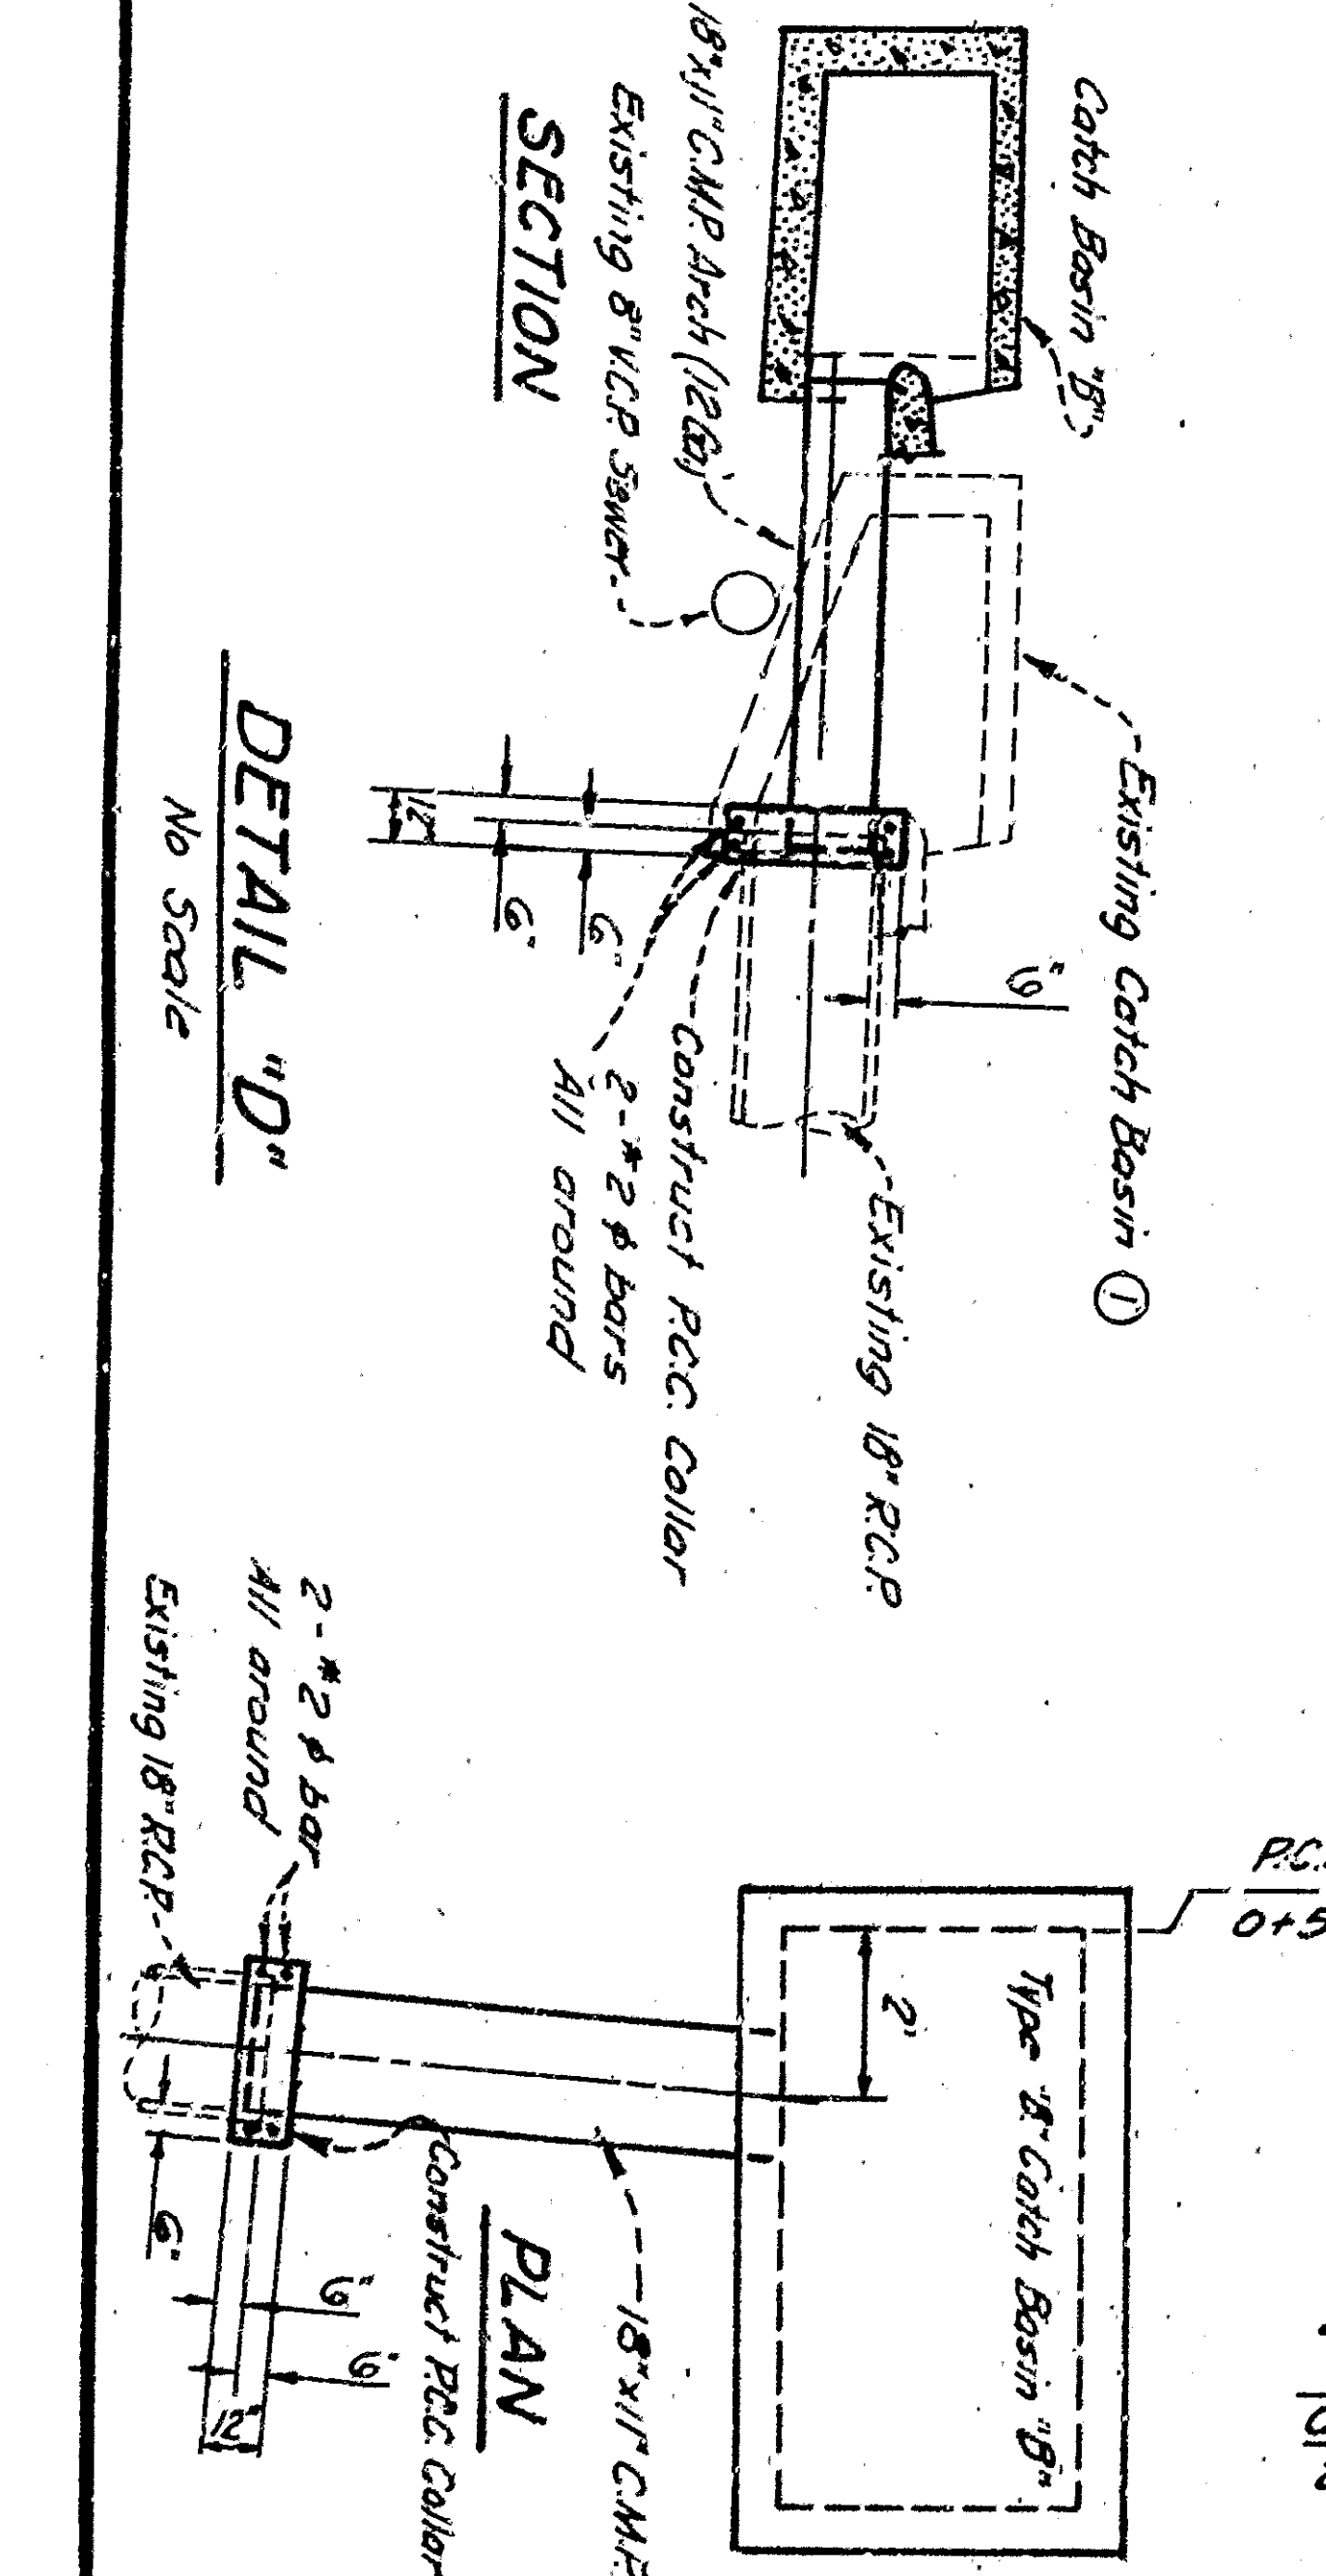
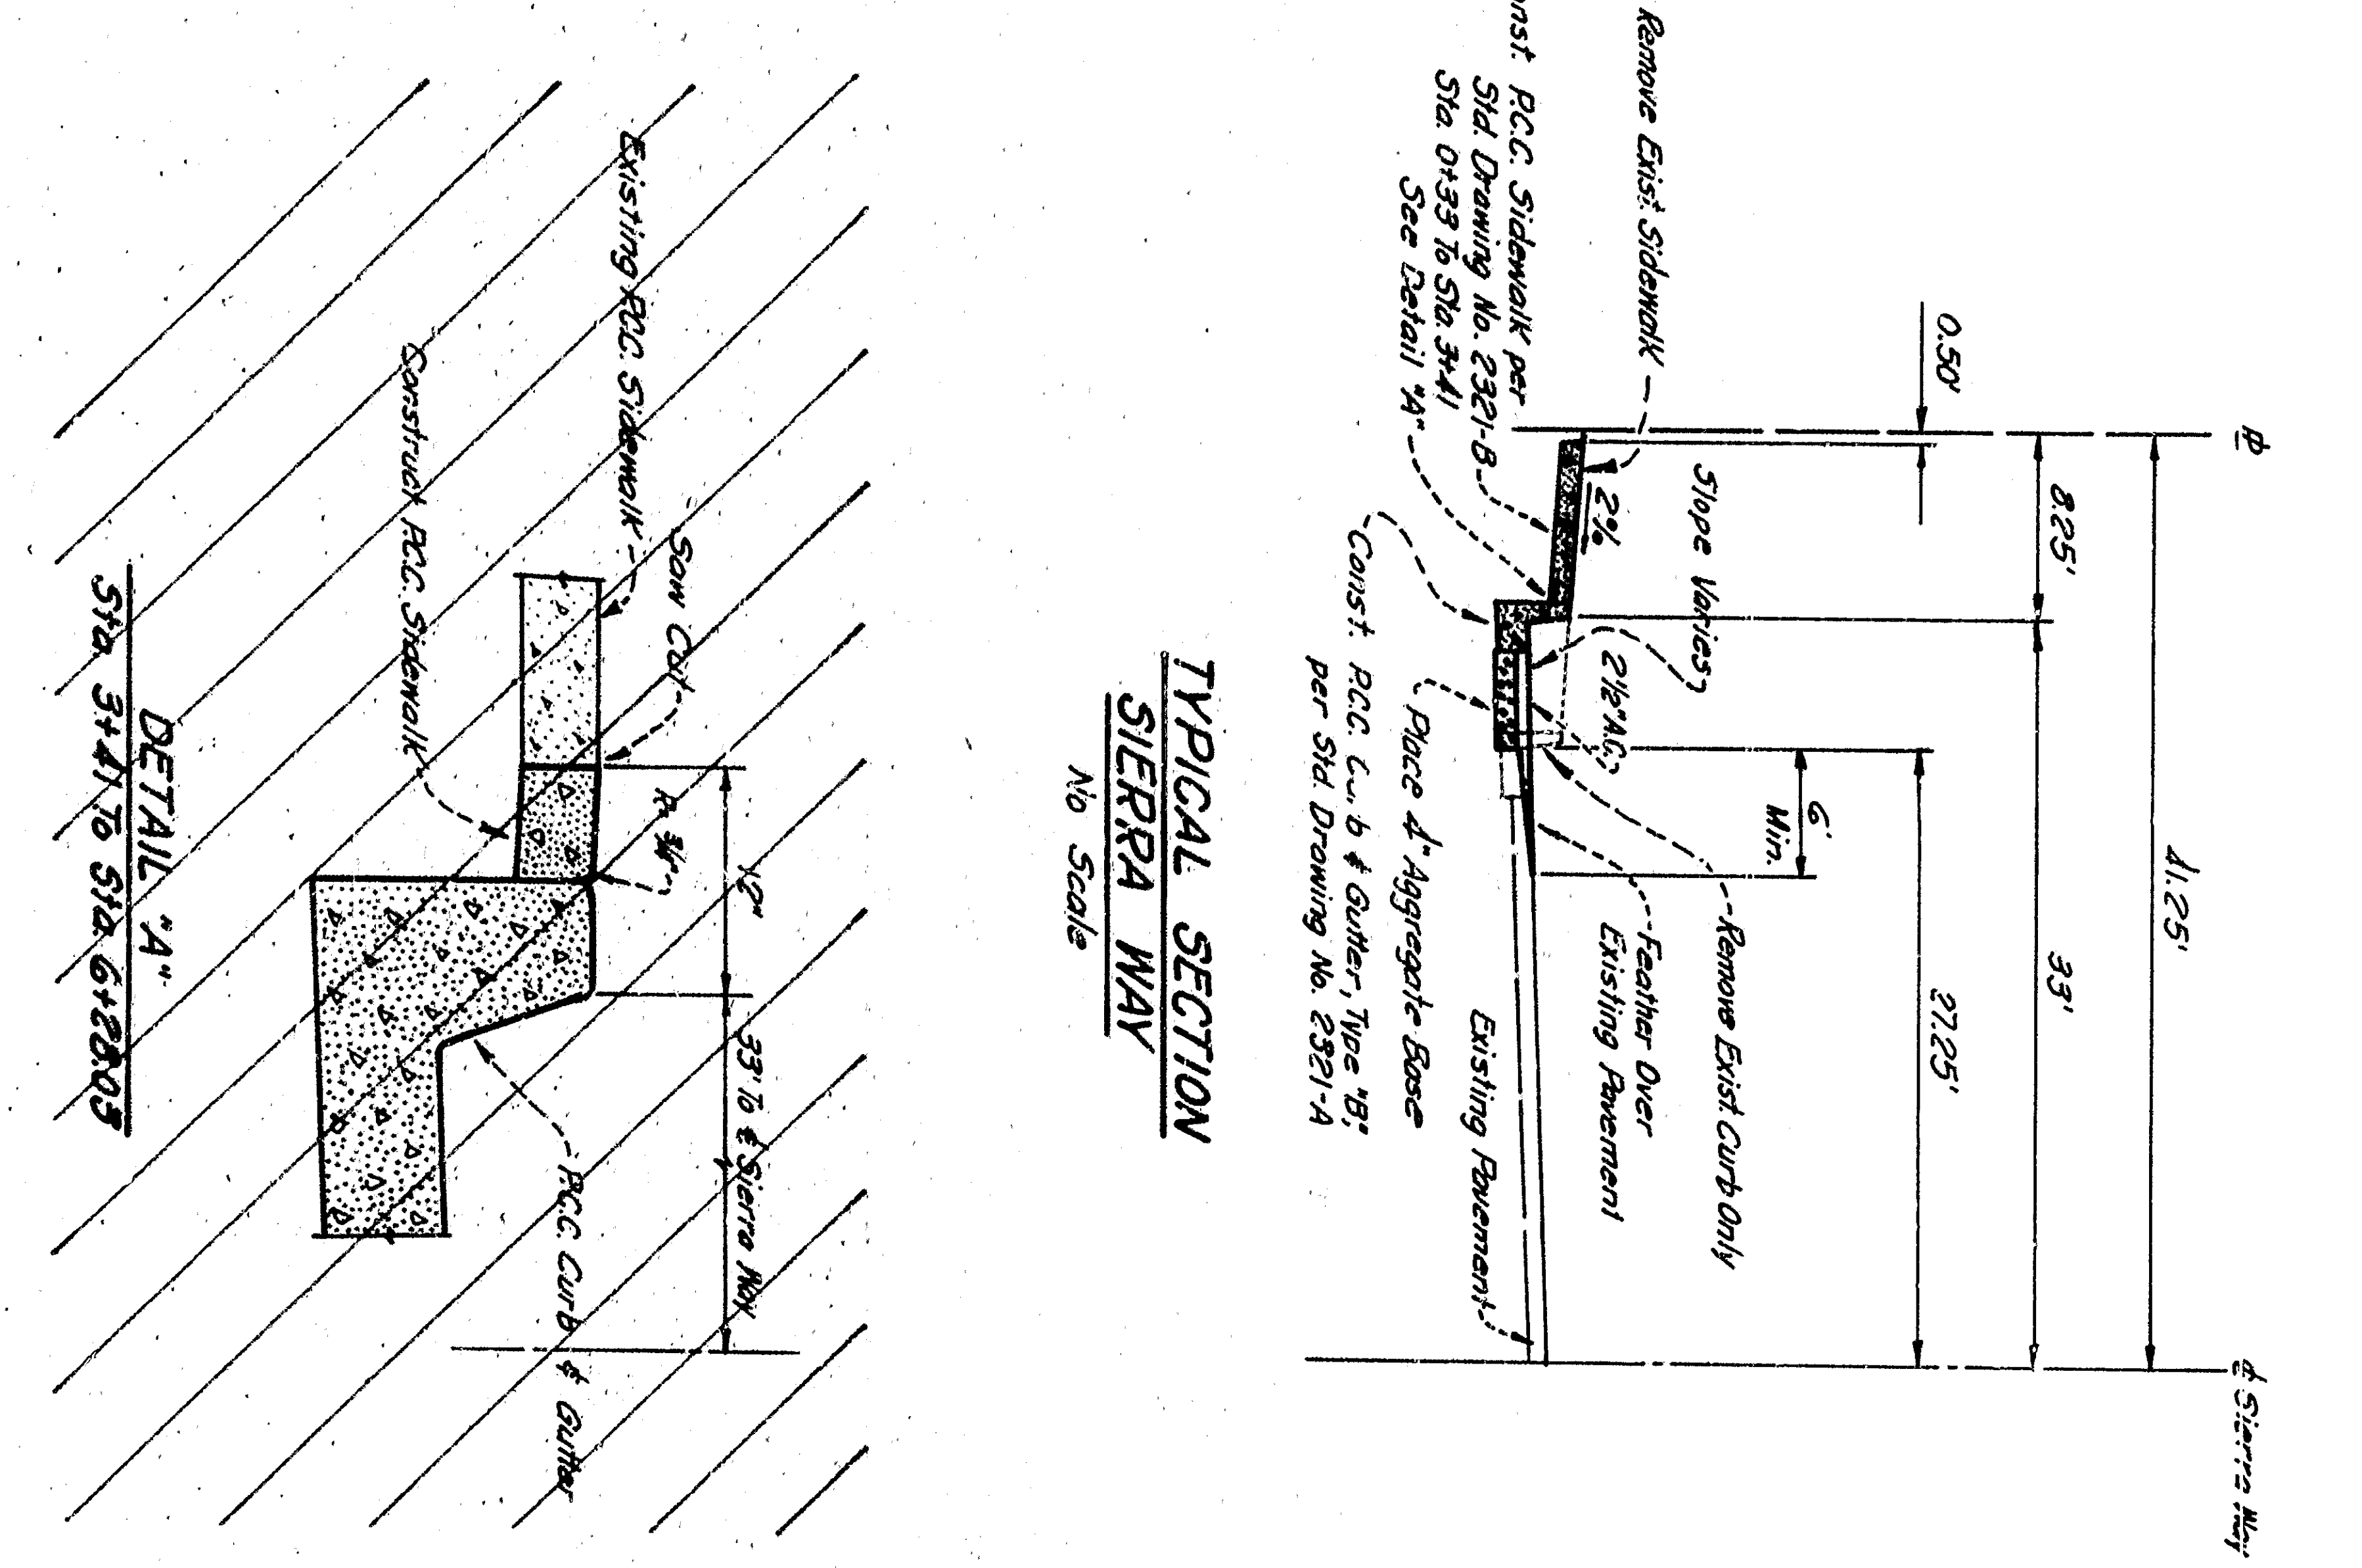


0+00 1 2 3 4 5 6 7

GENERAL NOTES

1 All work embodied on these plans shall be done in conformity with applicable provisions of Standard Specifications No. 2711, Revised Nov. 1964, and Standard Drawing No. 2381, on file in the office of the City Engineer.

2 The existence and location of any underground utility pipes or structures shown on these plans are obtained by a search of the available records and to the best of our knowledge there are no existing utilities depicted on this map. The existing utilities shown on this map are shown as shown on the utility line specifications and other lines not of record or not shown on these drawings, and the shall assume full responsibility for reimbursing the owner for any damage or injury to their property due to his operations.

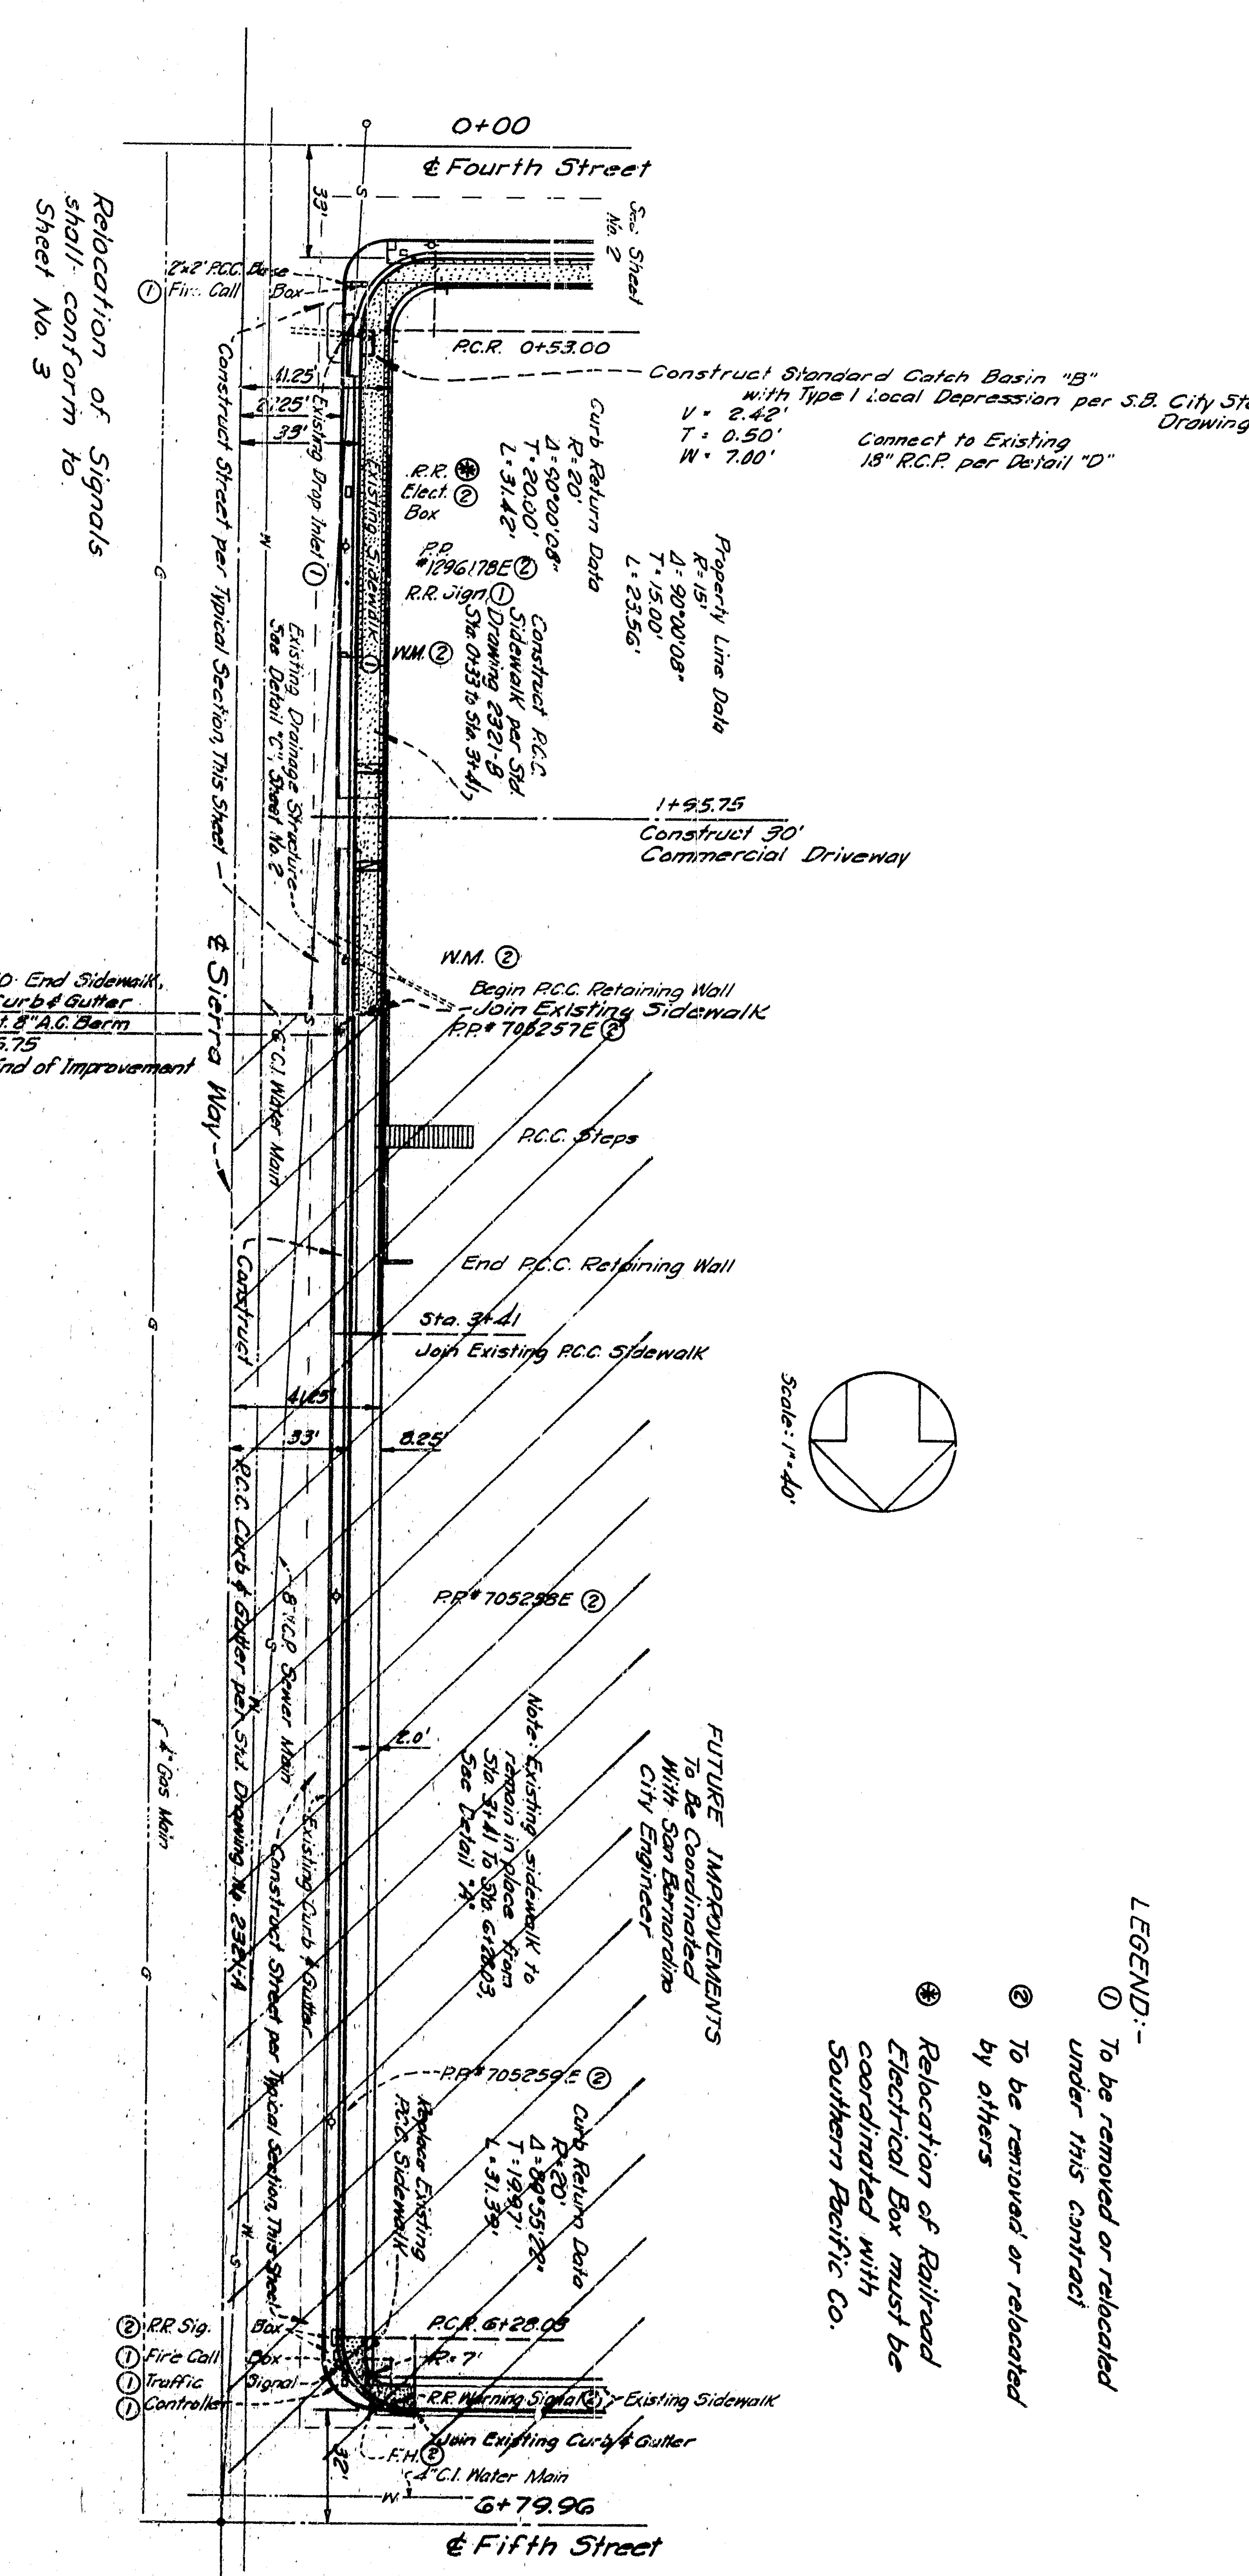

DEPARTMENT OF ENGINEERING
CITY OF SAN BERNARDINO

IMPROVEMENT PLANS
SIERRA WAY - FOURTH ST TO FIFTH ST
FOURTH STREET - MT VIEW AVE TO SIERRA WAY

APPROVED: [Signature] 5-1-72 19 S.E.
CITY ENGINEER

REGISTERED CIVIL ENGINEER NO. 38,513

PREPARED BY: [Signature]
CHECKED BY: [Signature]
RECOMMENDED BY: [Signature]

DESIGNED BY: [Signature]
DRAWING NO. 3501
SHEET 1 OF 4 SHEETS

BRANCH MARK: -
Sheet in Subsequent Cuts
Return Mountain View Ave. &
Fourth Street
Elev. 1031.49 M.S.L.

SUBMITTED BY:
CAMPBELL, MILLER & ASSOCIATES
Civil Engineering, Planning & Surveying
Don B. Miller
R.C.E. No. 9790