

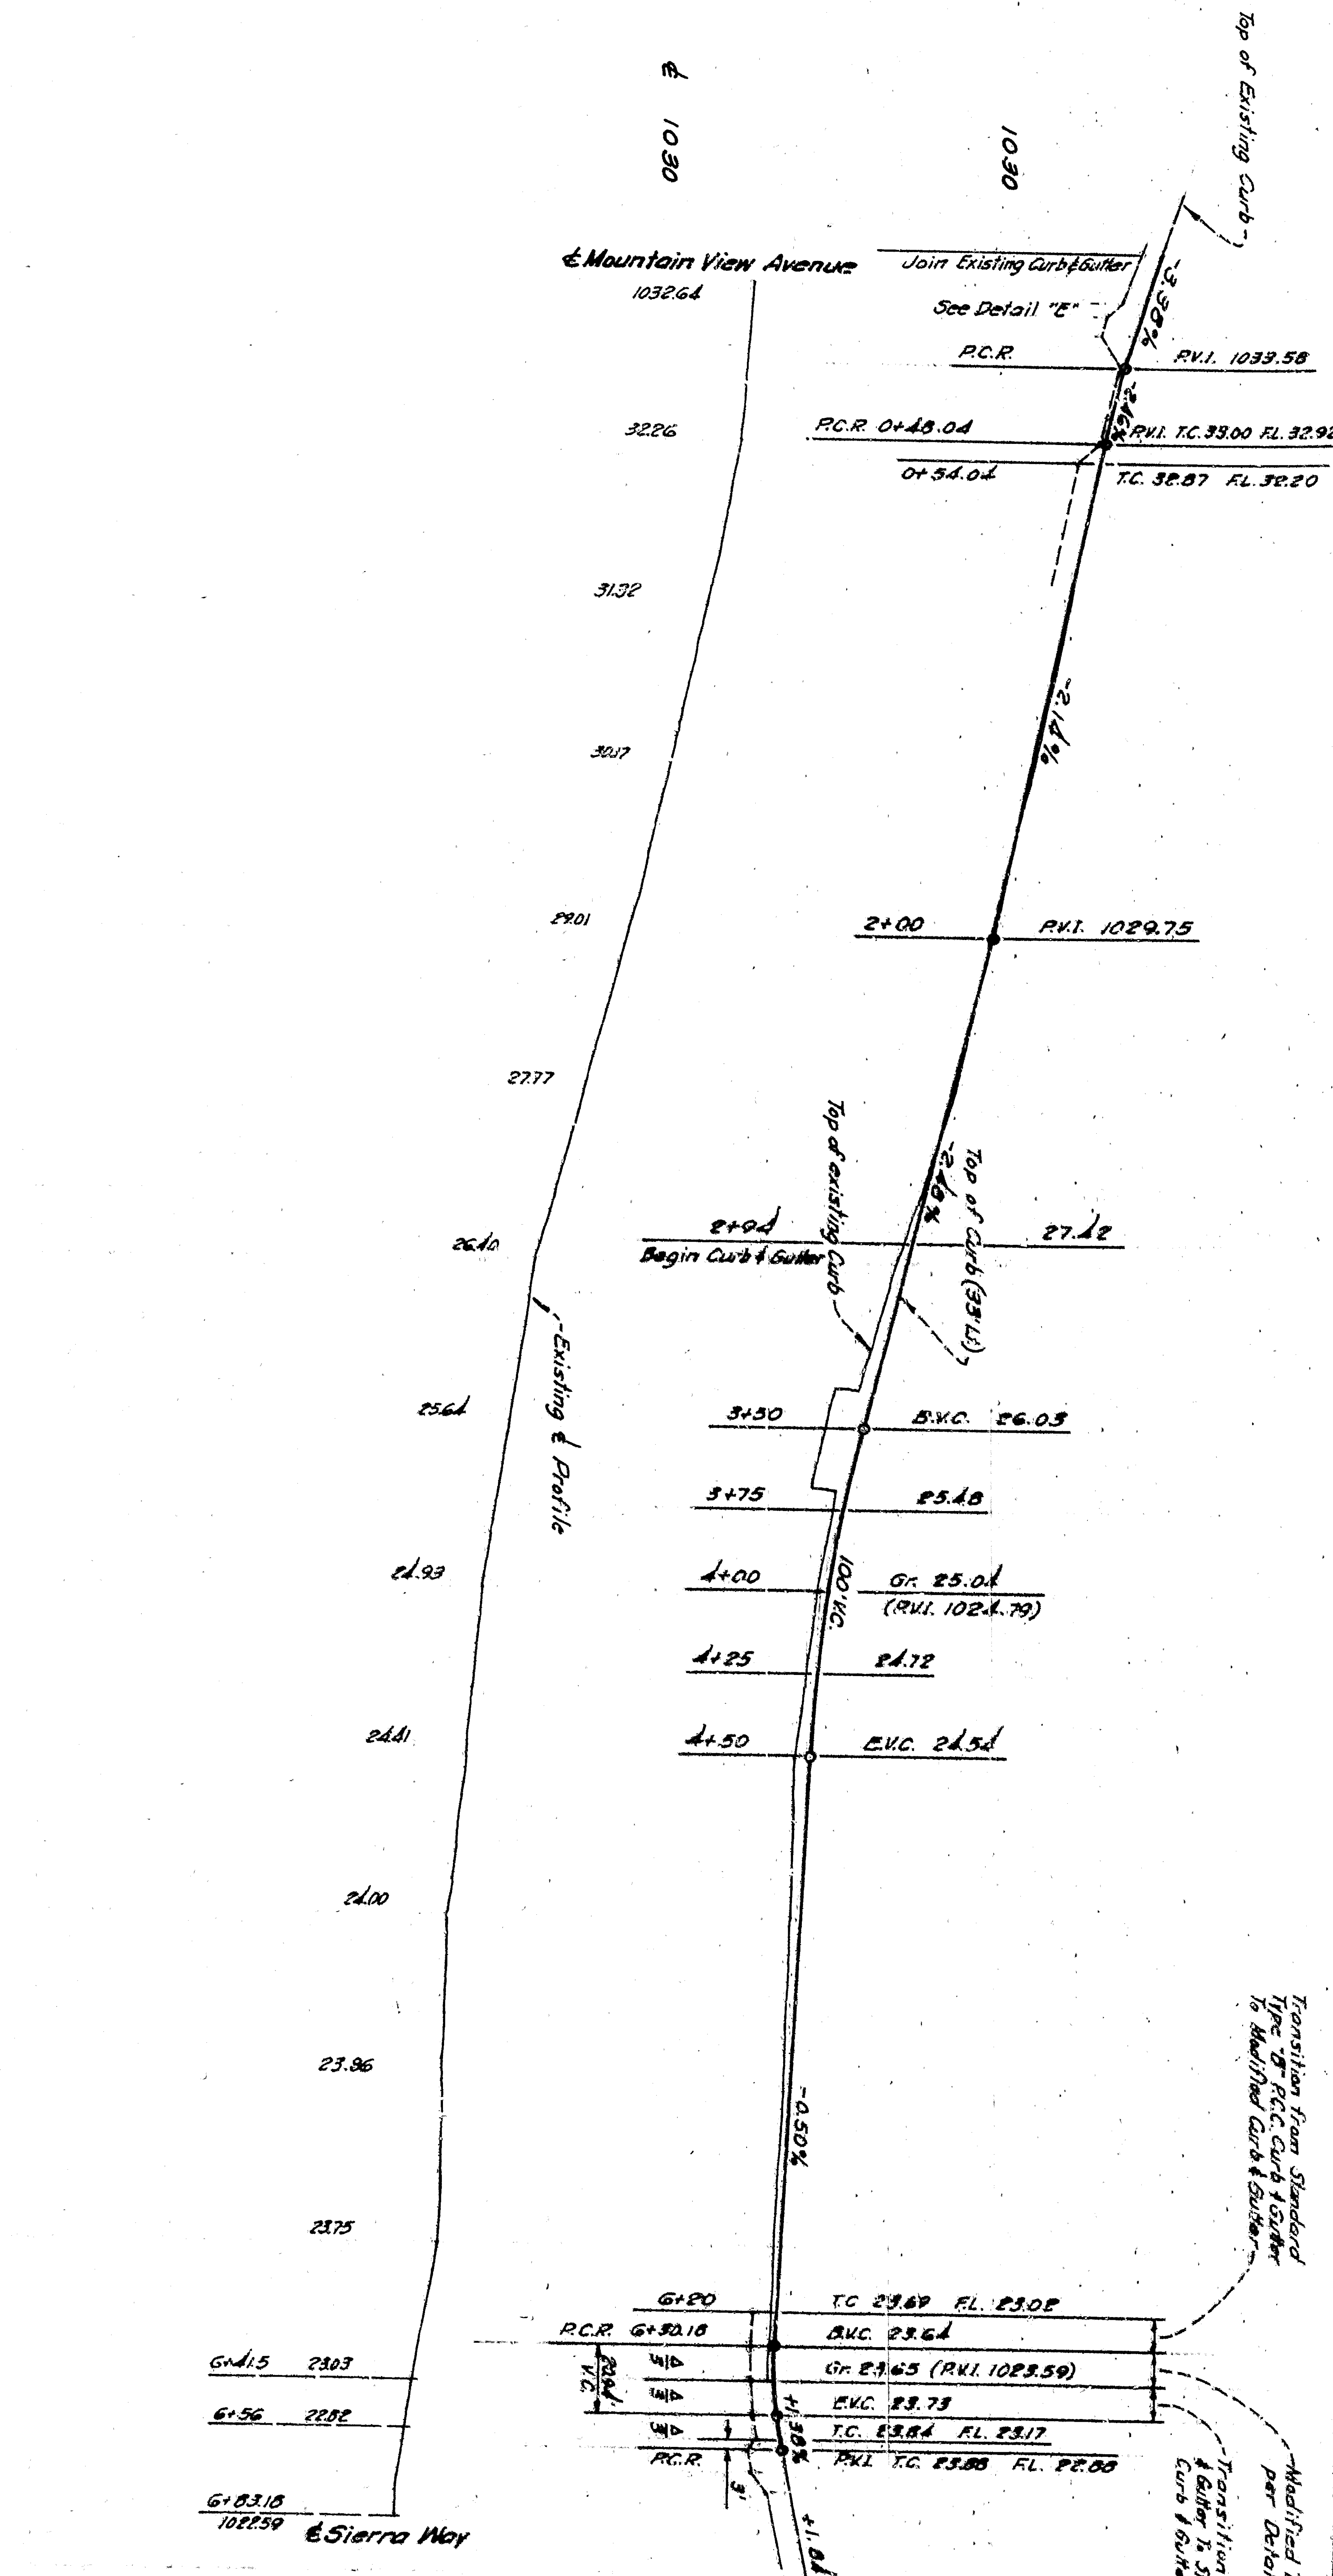


FOURTH STREET

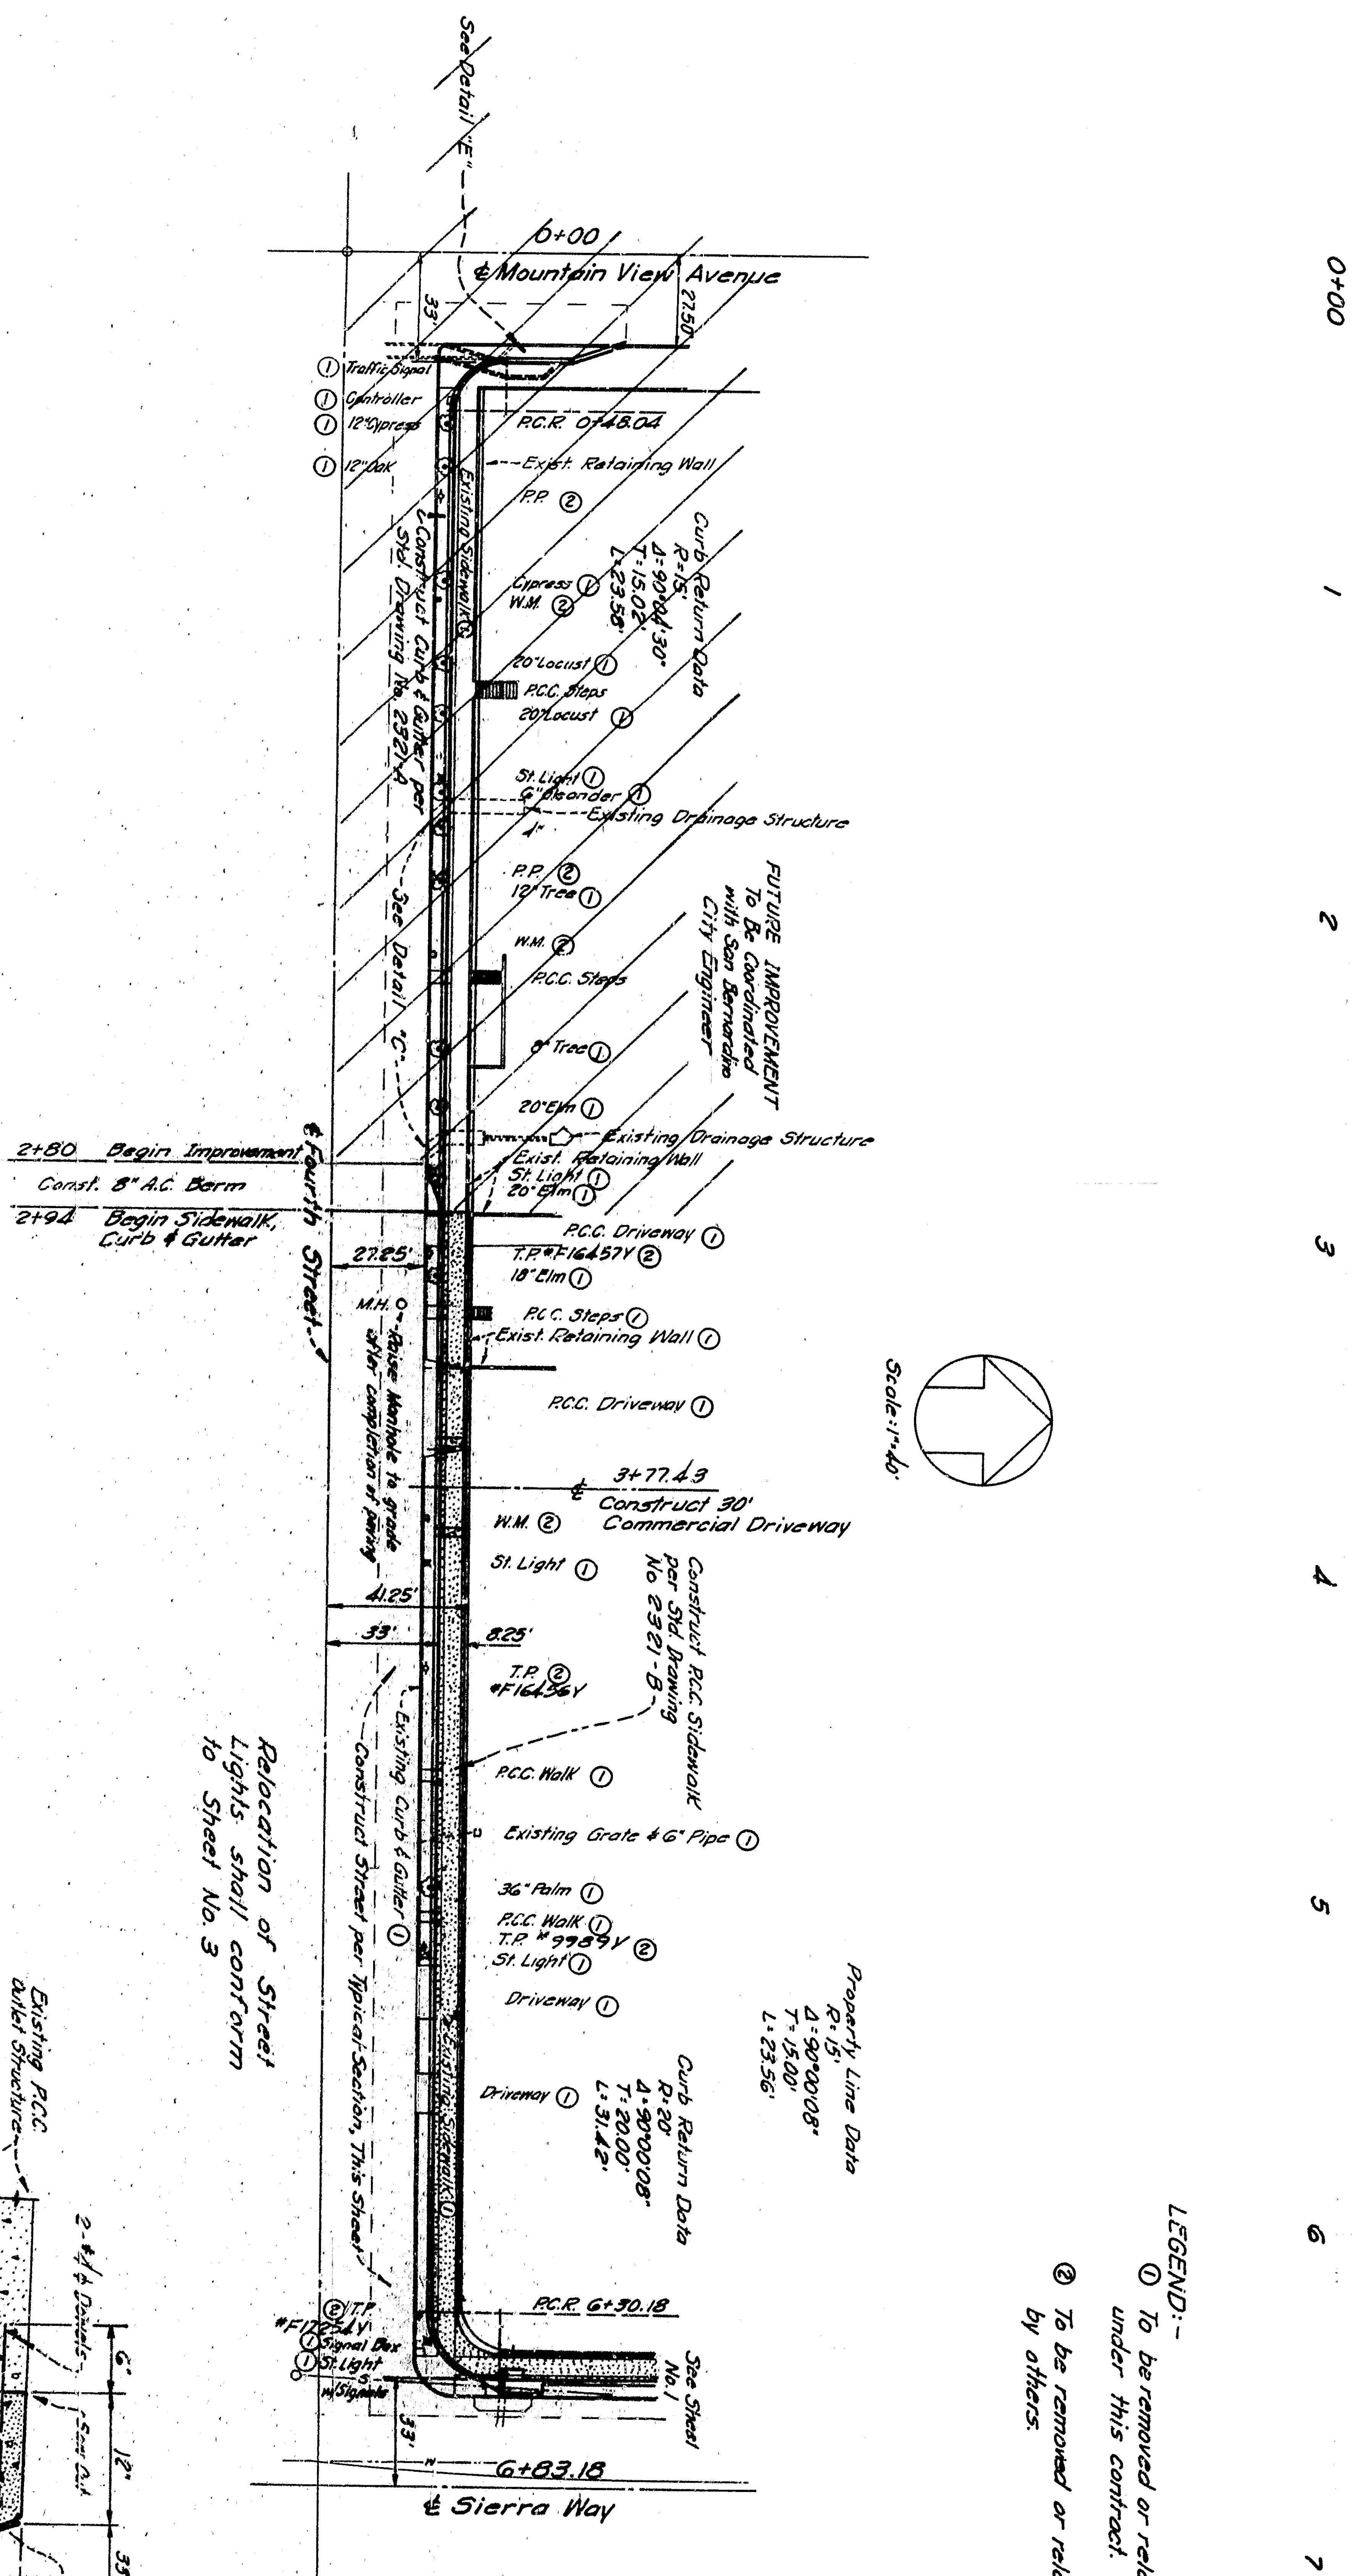


Profile Scale - Horiz. 1"=40'
Vert. 1"=4'


LEGEND:
 ① To be removed or relocated under this contract.
 ② To be removed or relocated by others.

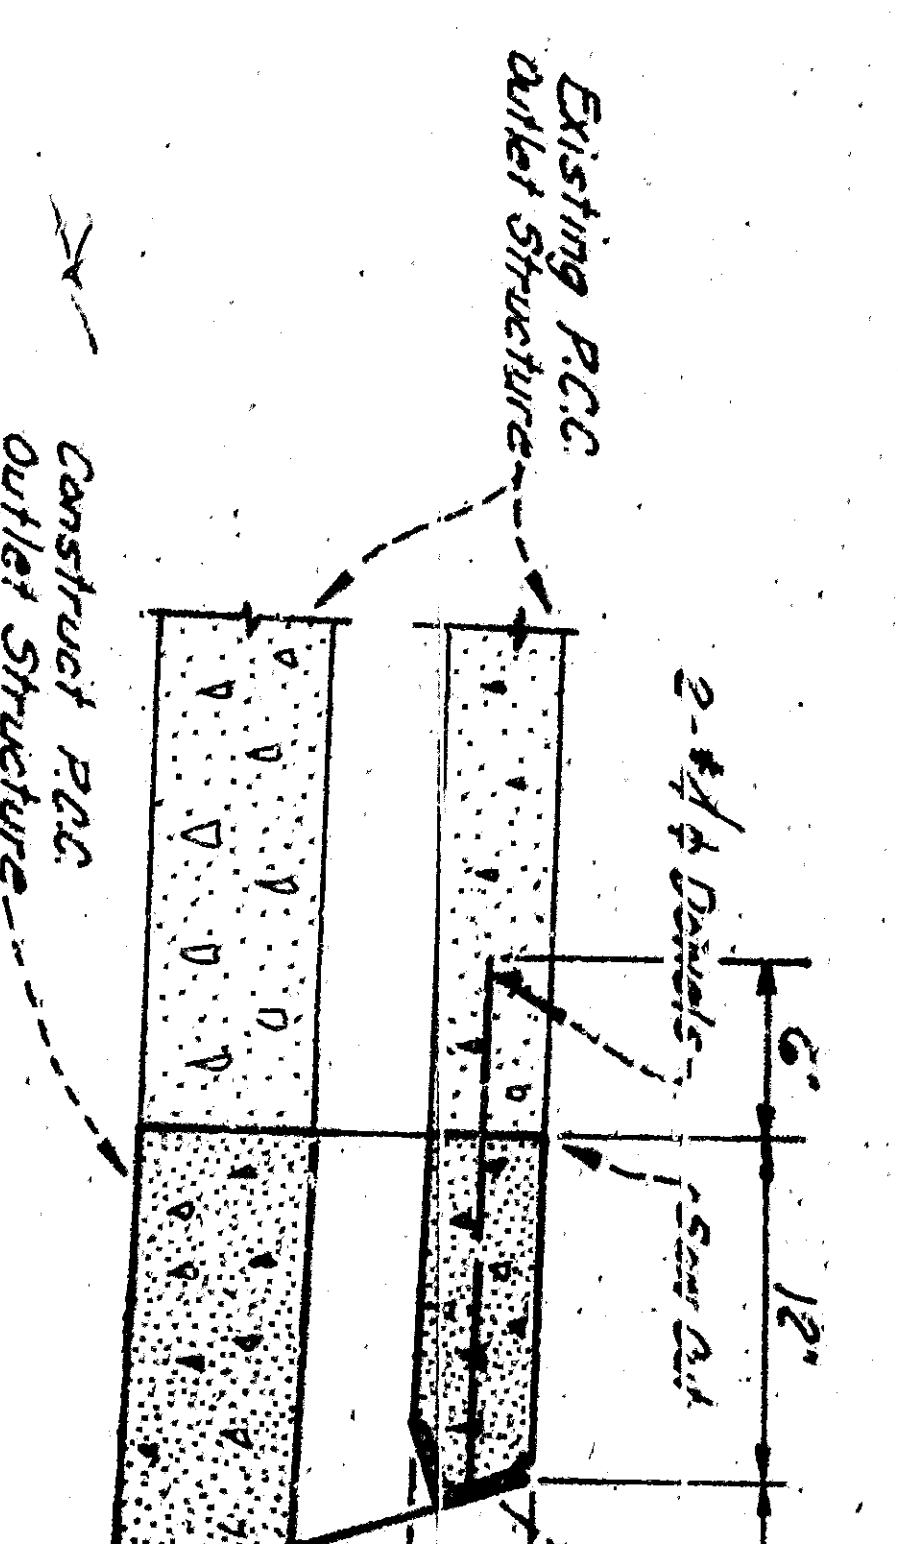


DETAIL 'C'
Sierra Way - Sta. 2+302
No Scale
Note - Construct adjacent sidewalk to meet top of sidewalk structure.

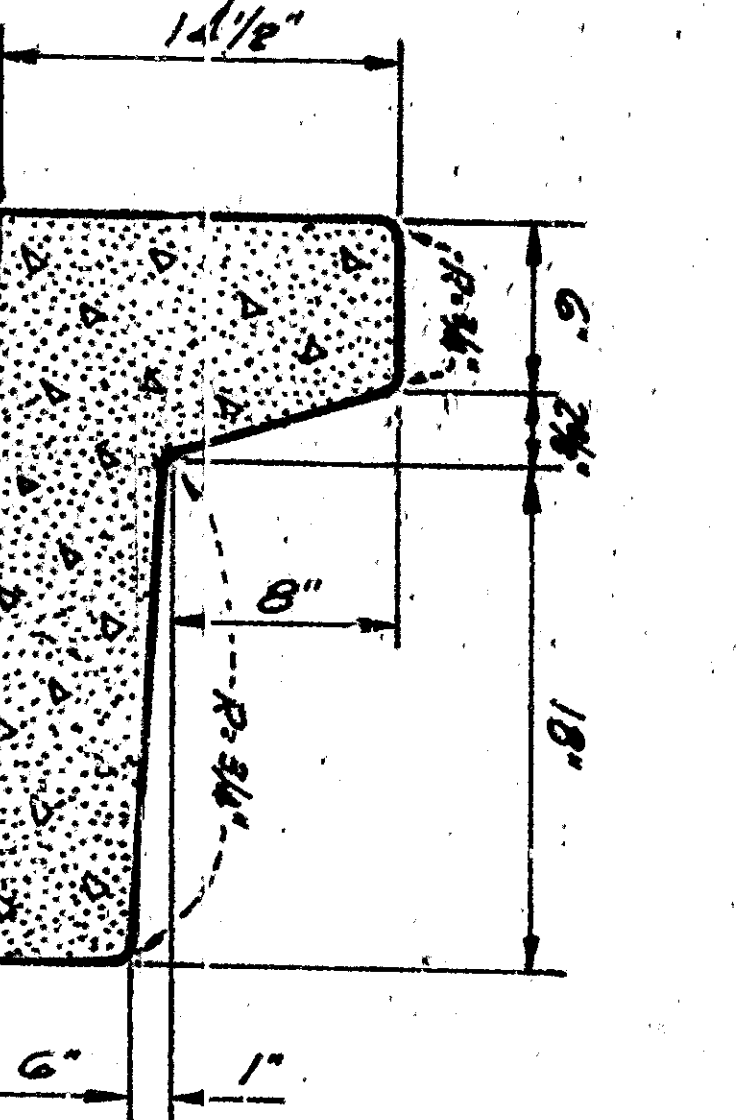


DETAIL 'B'
Modified Type 'B' Curb & Gutter
No Scale

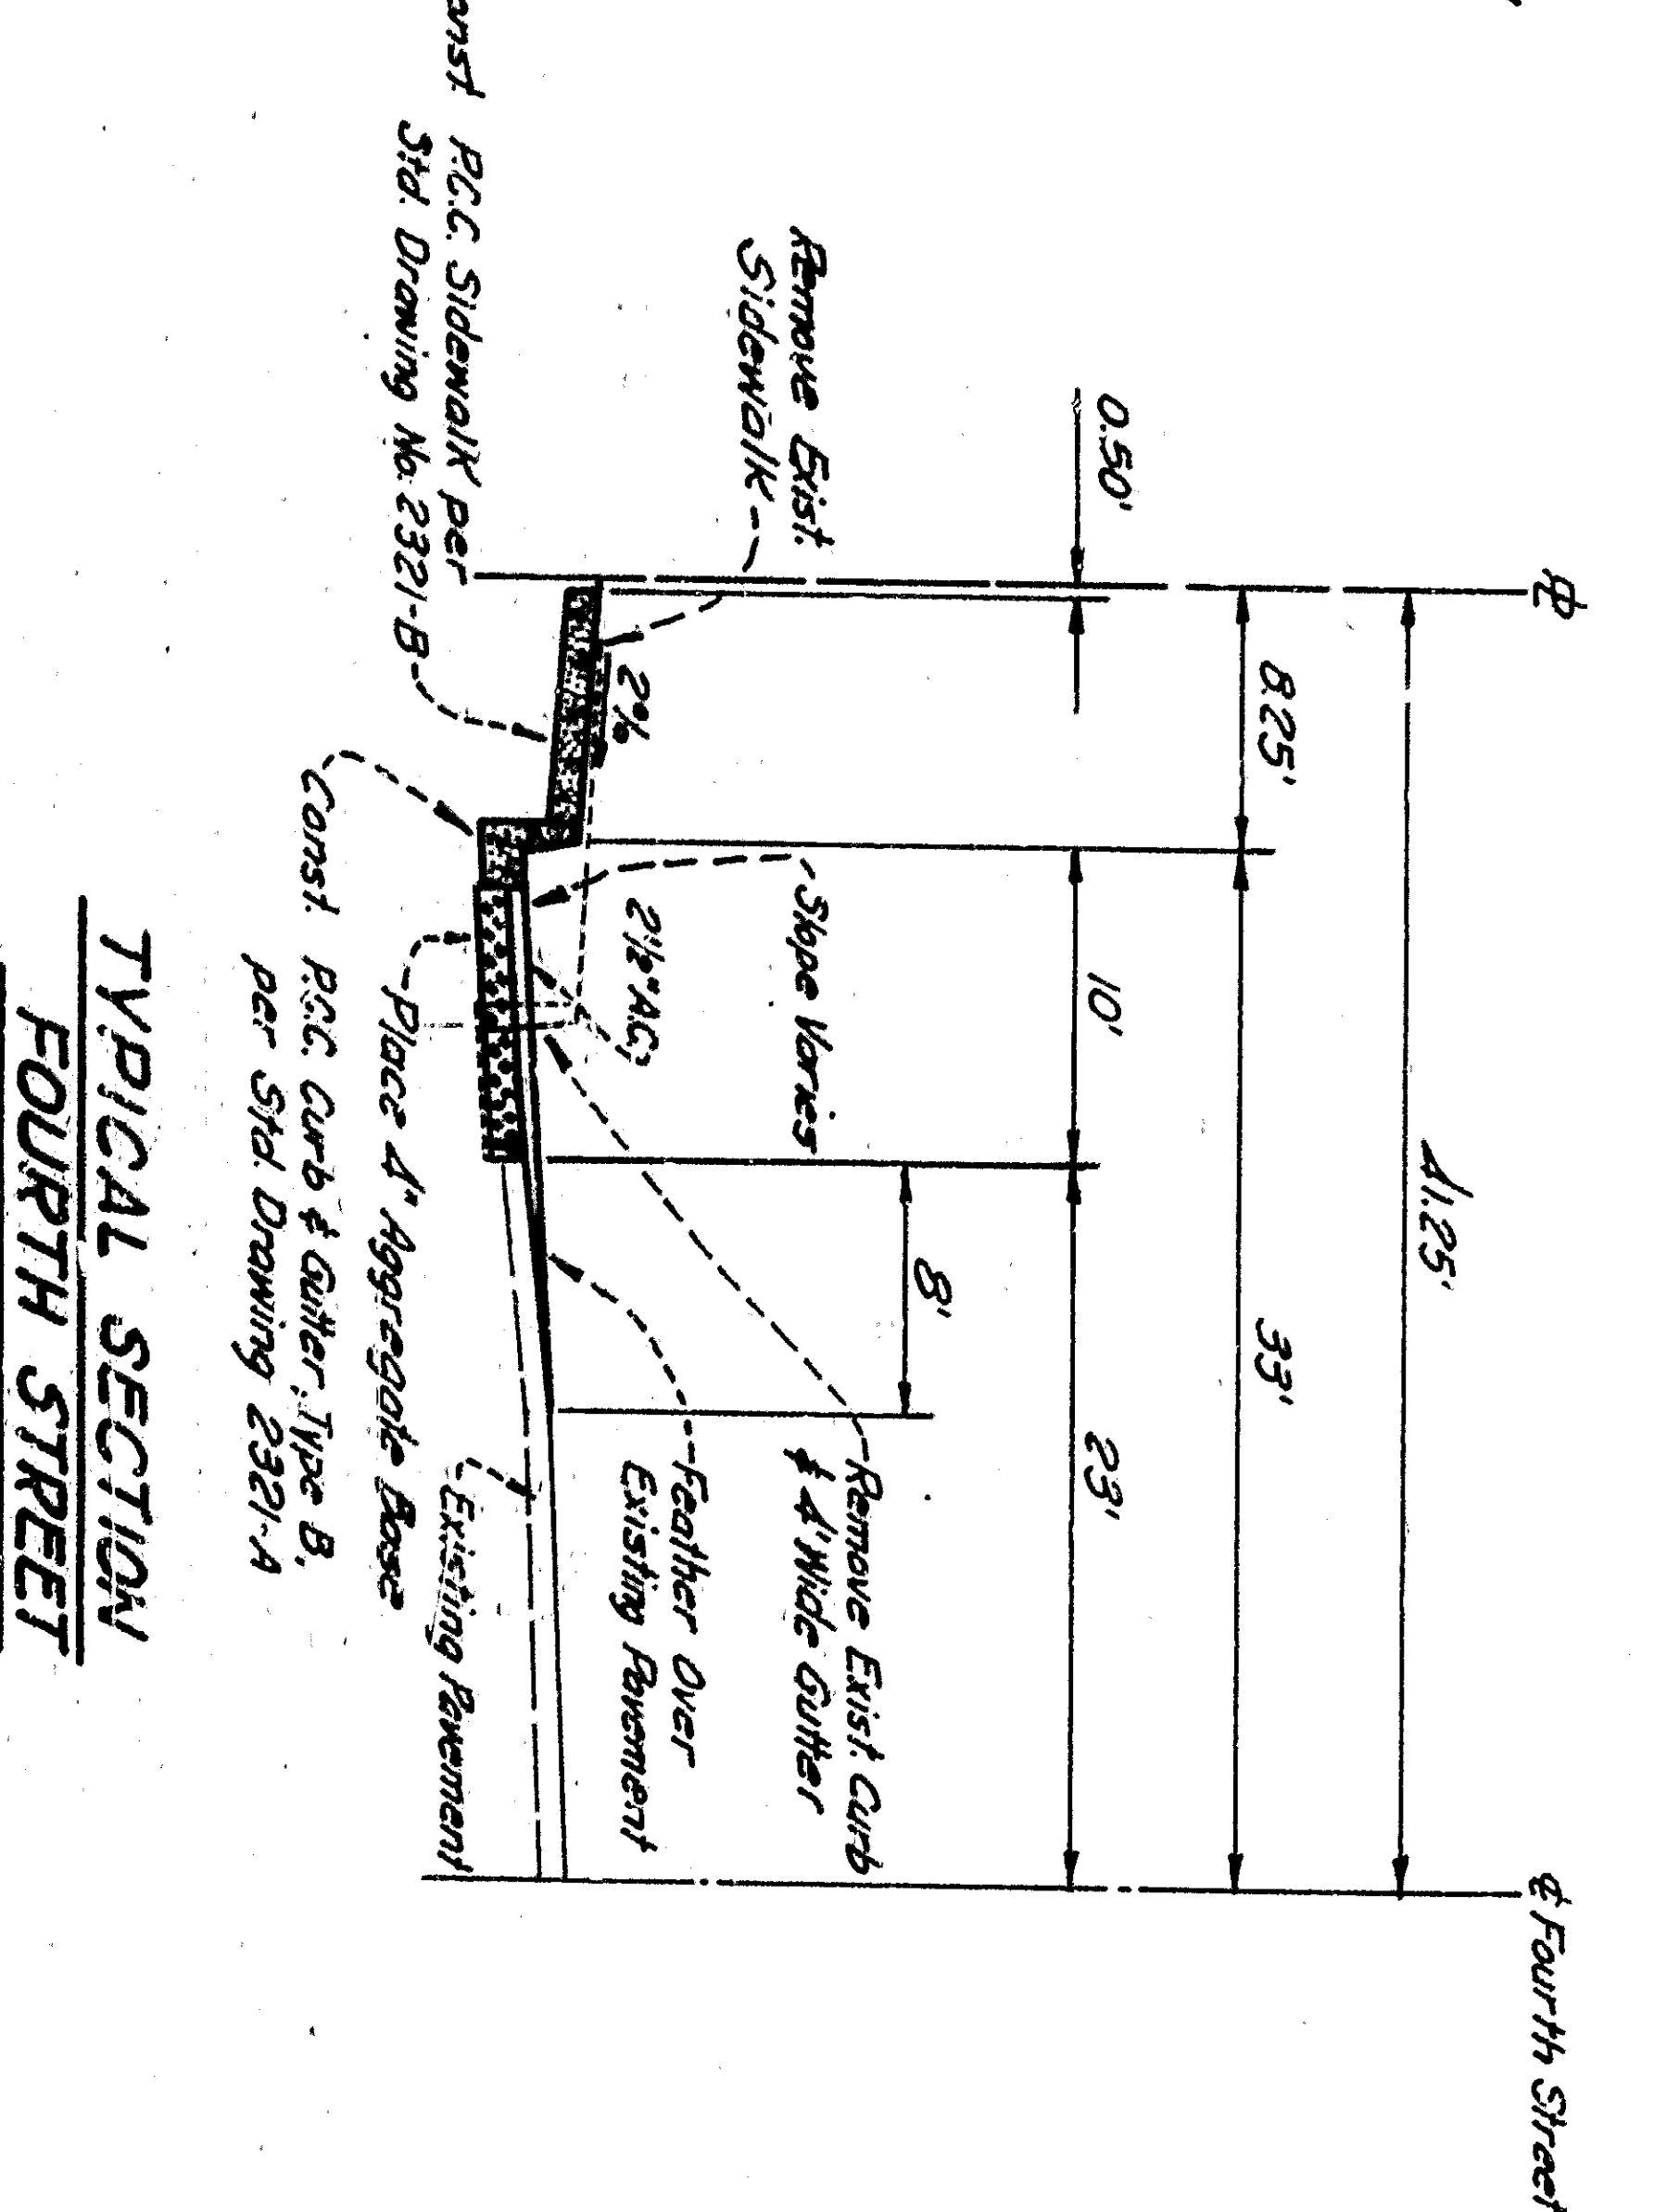

TYPICAL SECTION
FOURTH STREET
No Scale

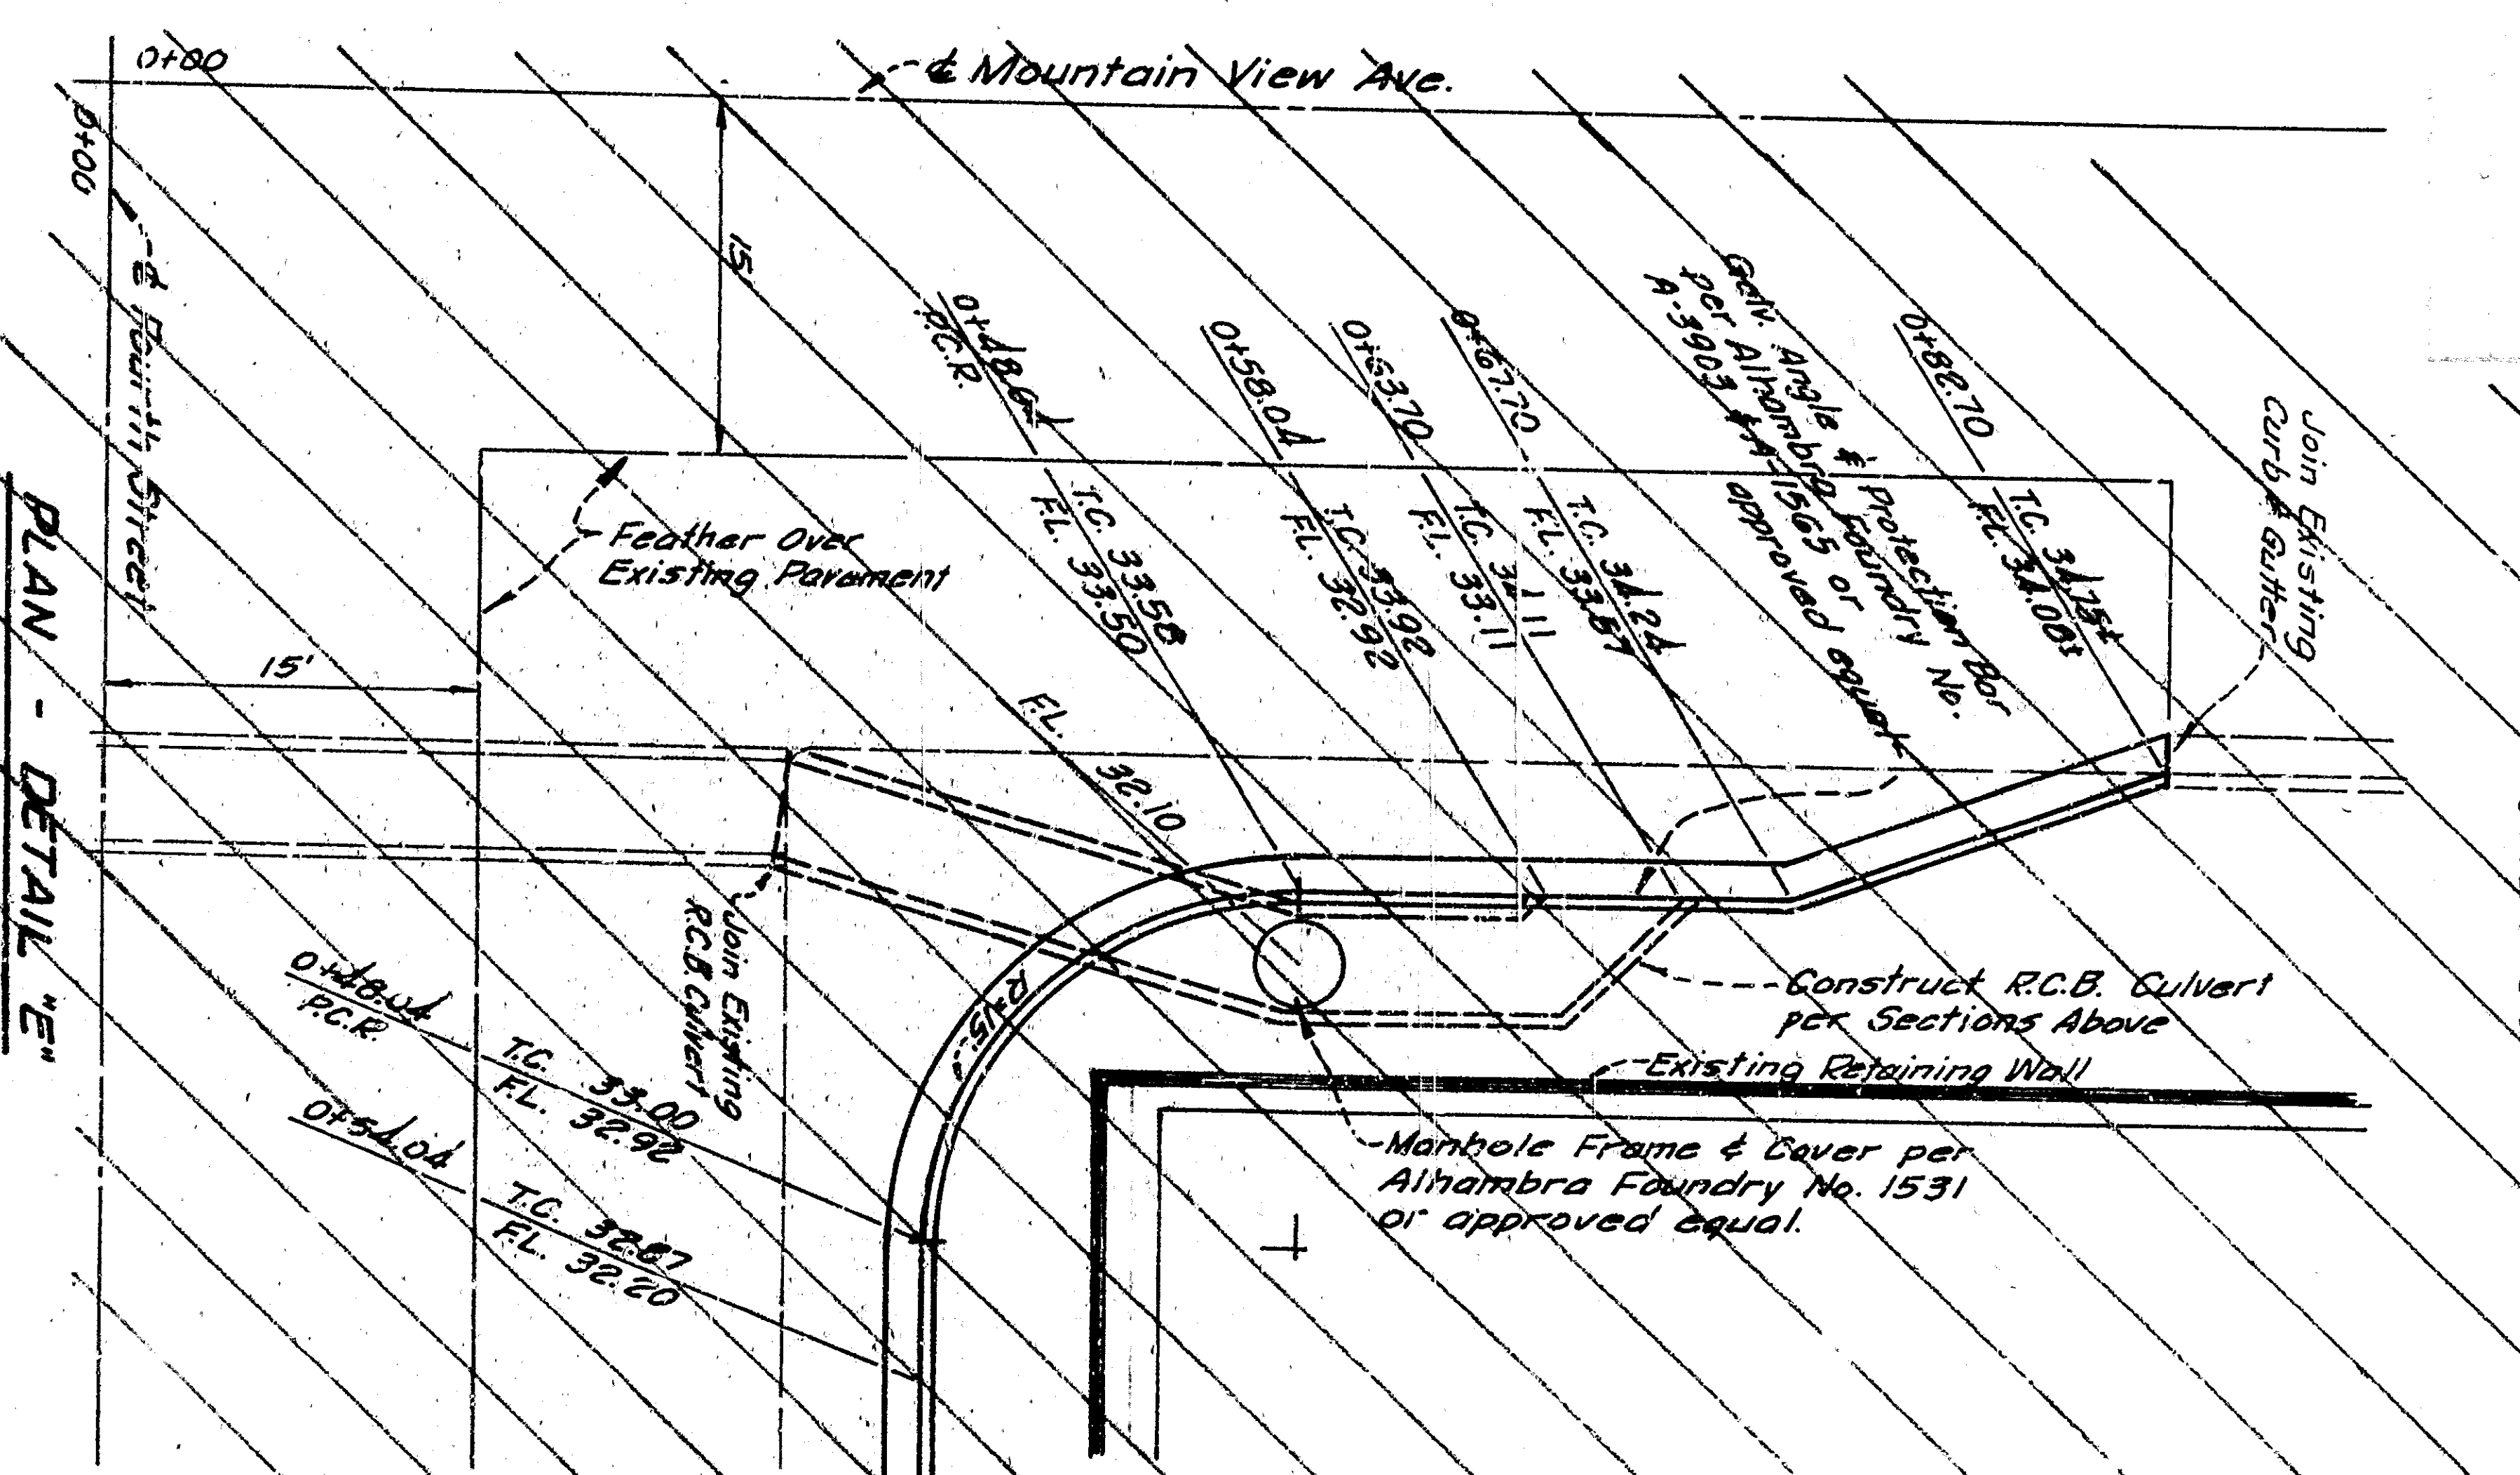



PLAN - DETAIL 'E'
Scale: 1"=10'

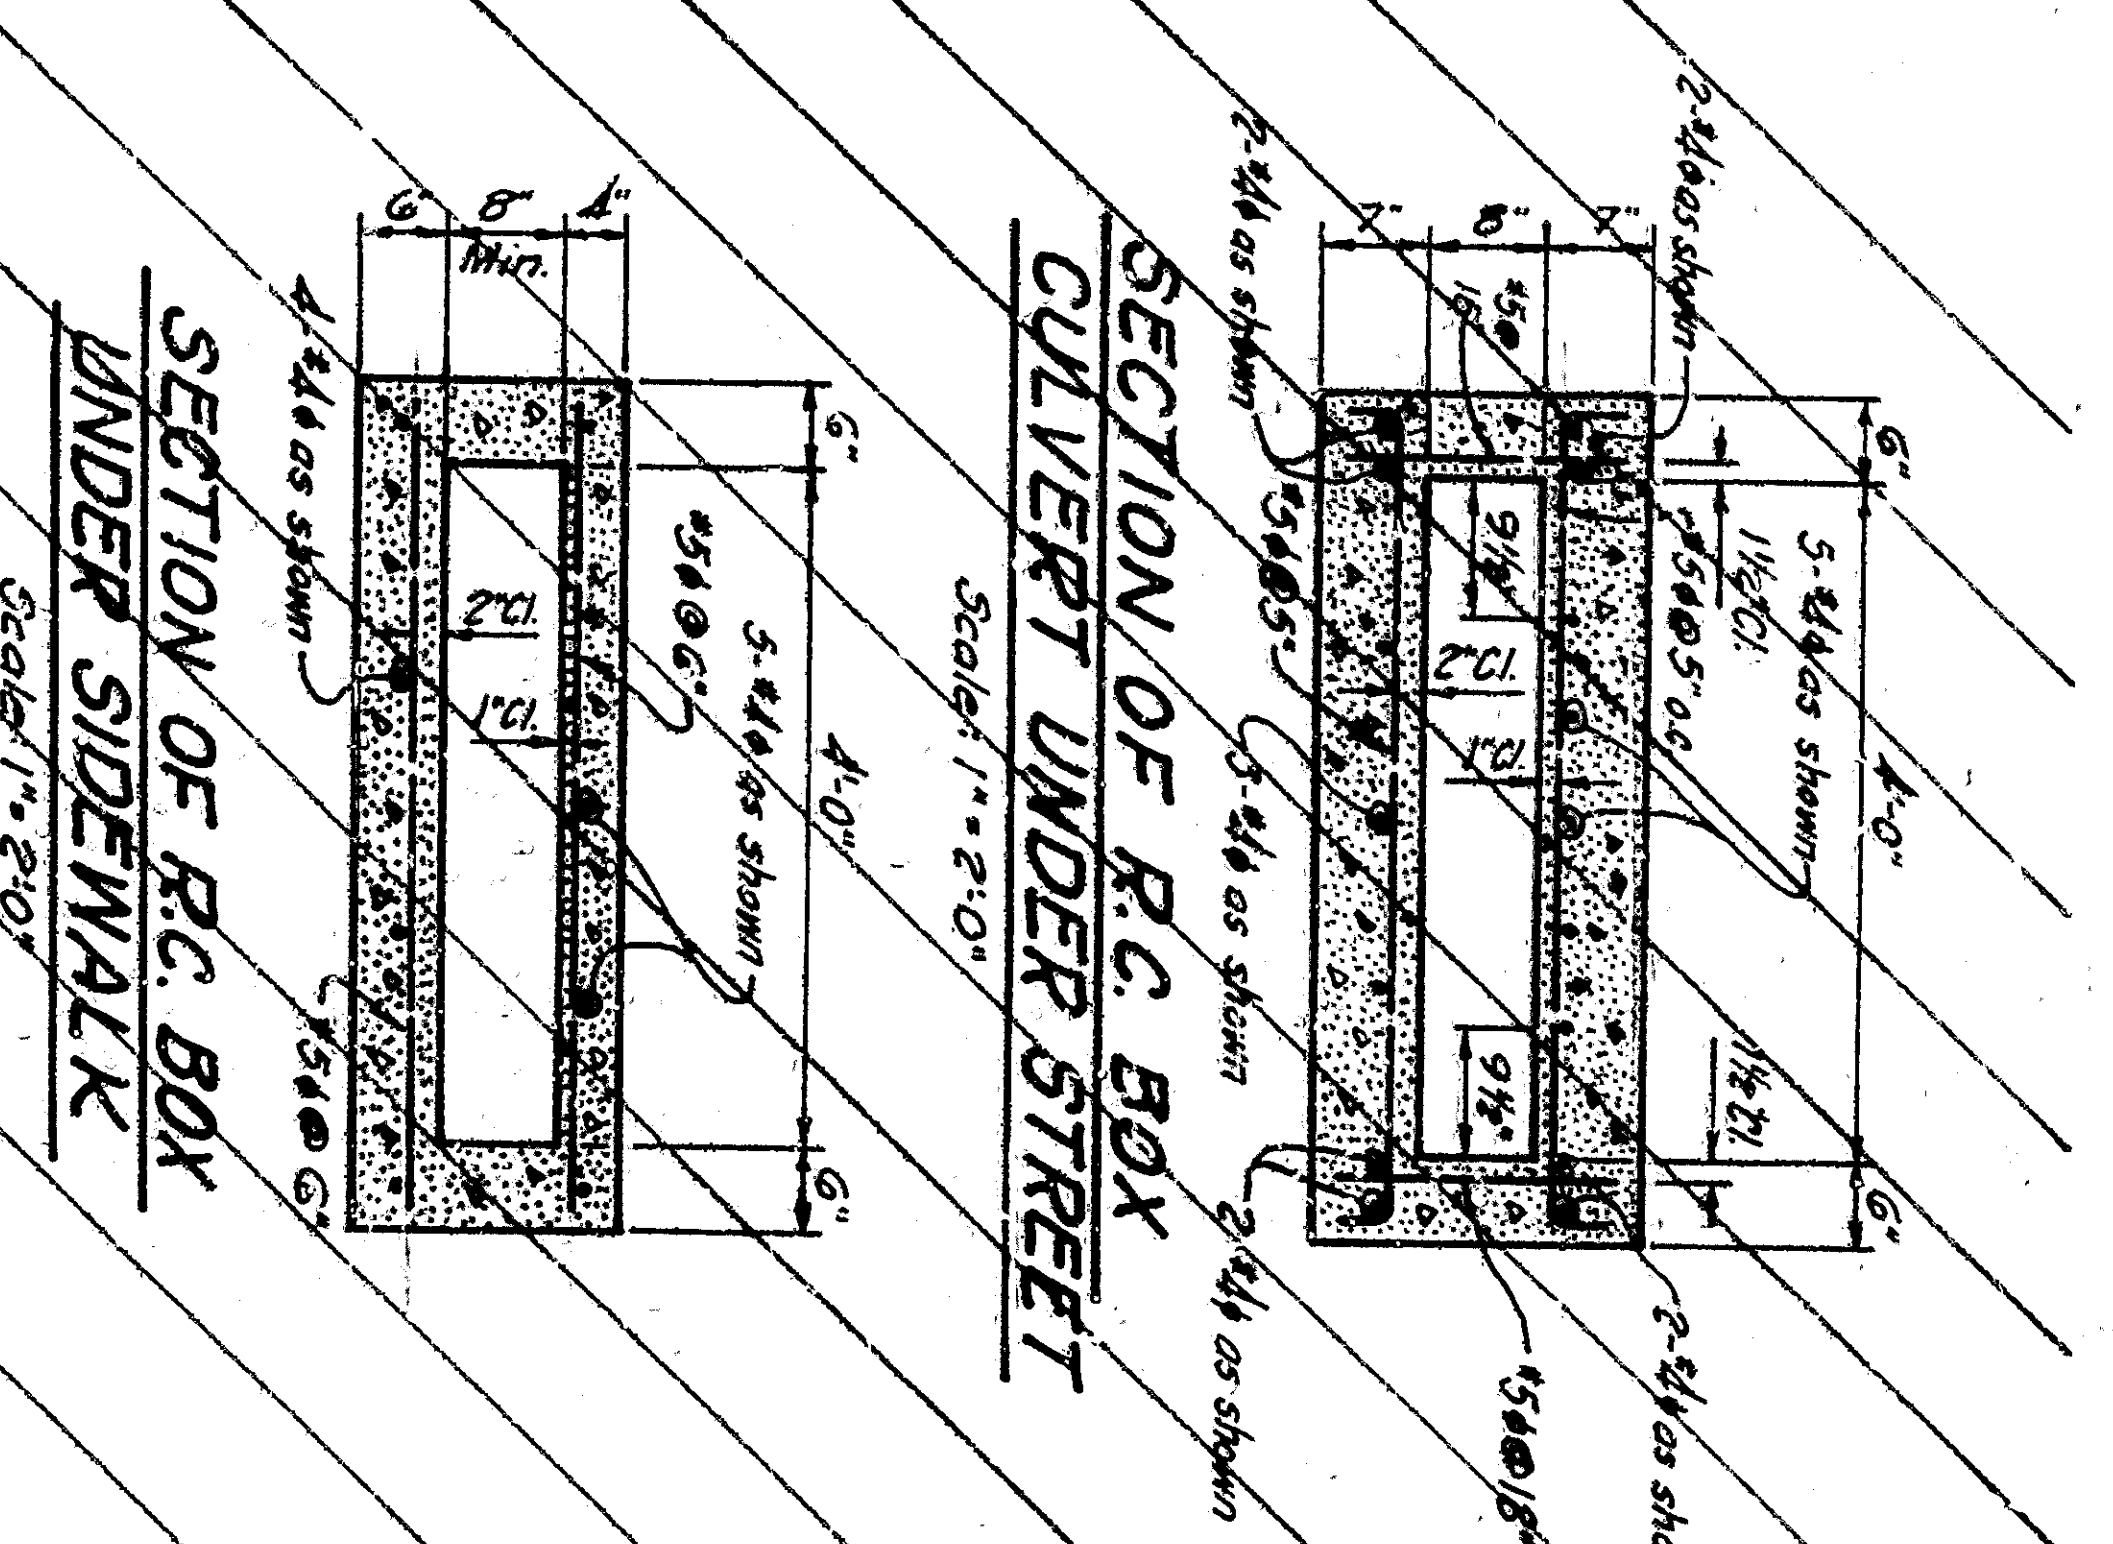

SECTION OF R.C. BOX
UNDER SIDEWALK
Scale: 1"=20'






DEPARTMENT OF ENGINEERS
CITY OF SAN BERNARDINO
IMPROVEMENT PLANS
SIERRA WAY - FOURTH ST. TO FIFTH ST.
FOURTH STREET - MOUNTAIN VIEW TO SIERRA WAY
3501
REGISTERED CIVIL ENGINEER NO. 13453

FOURTH STREET

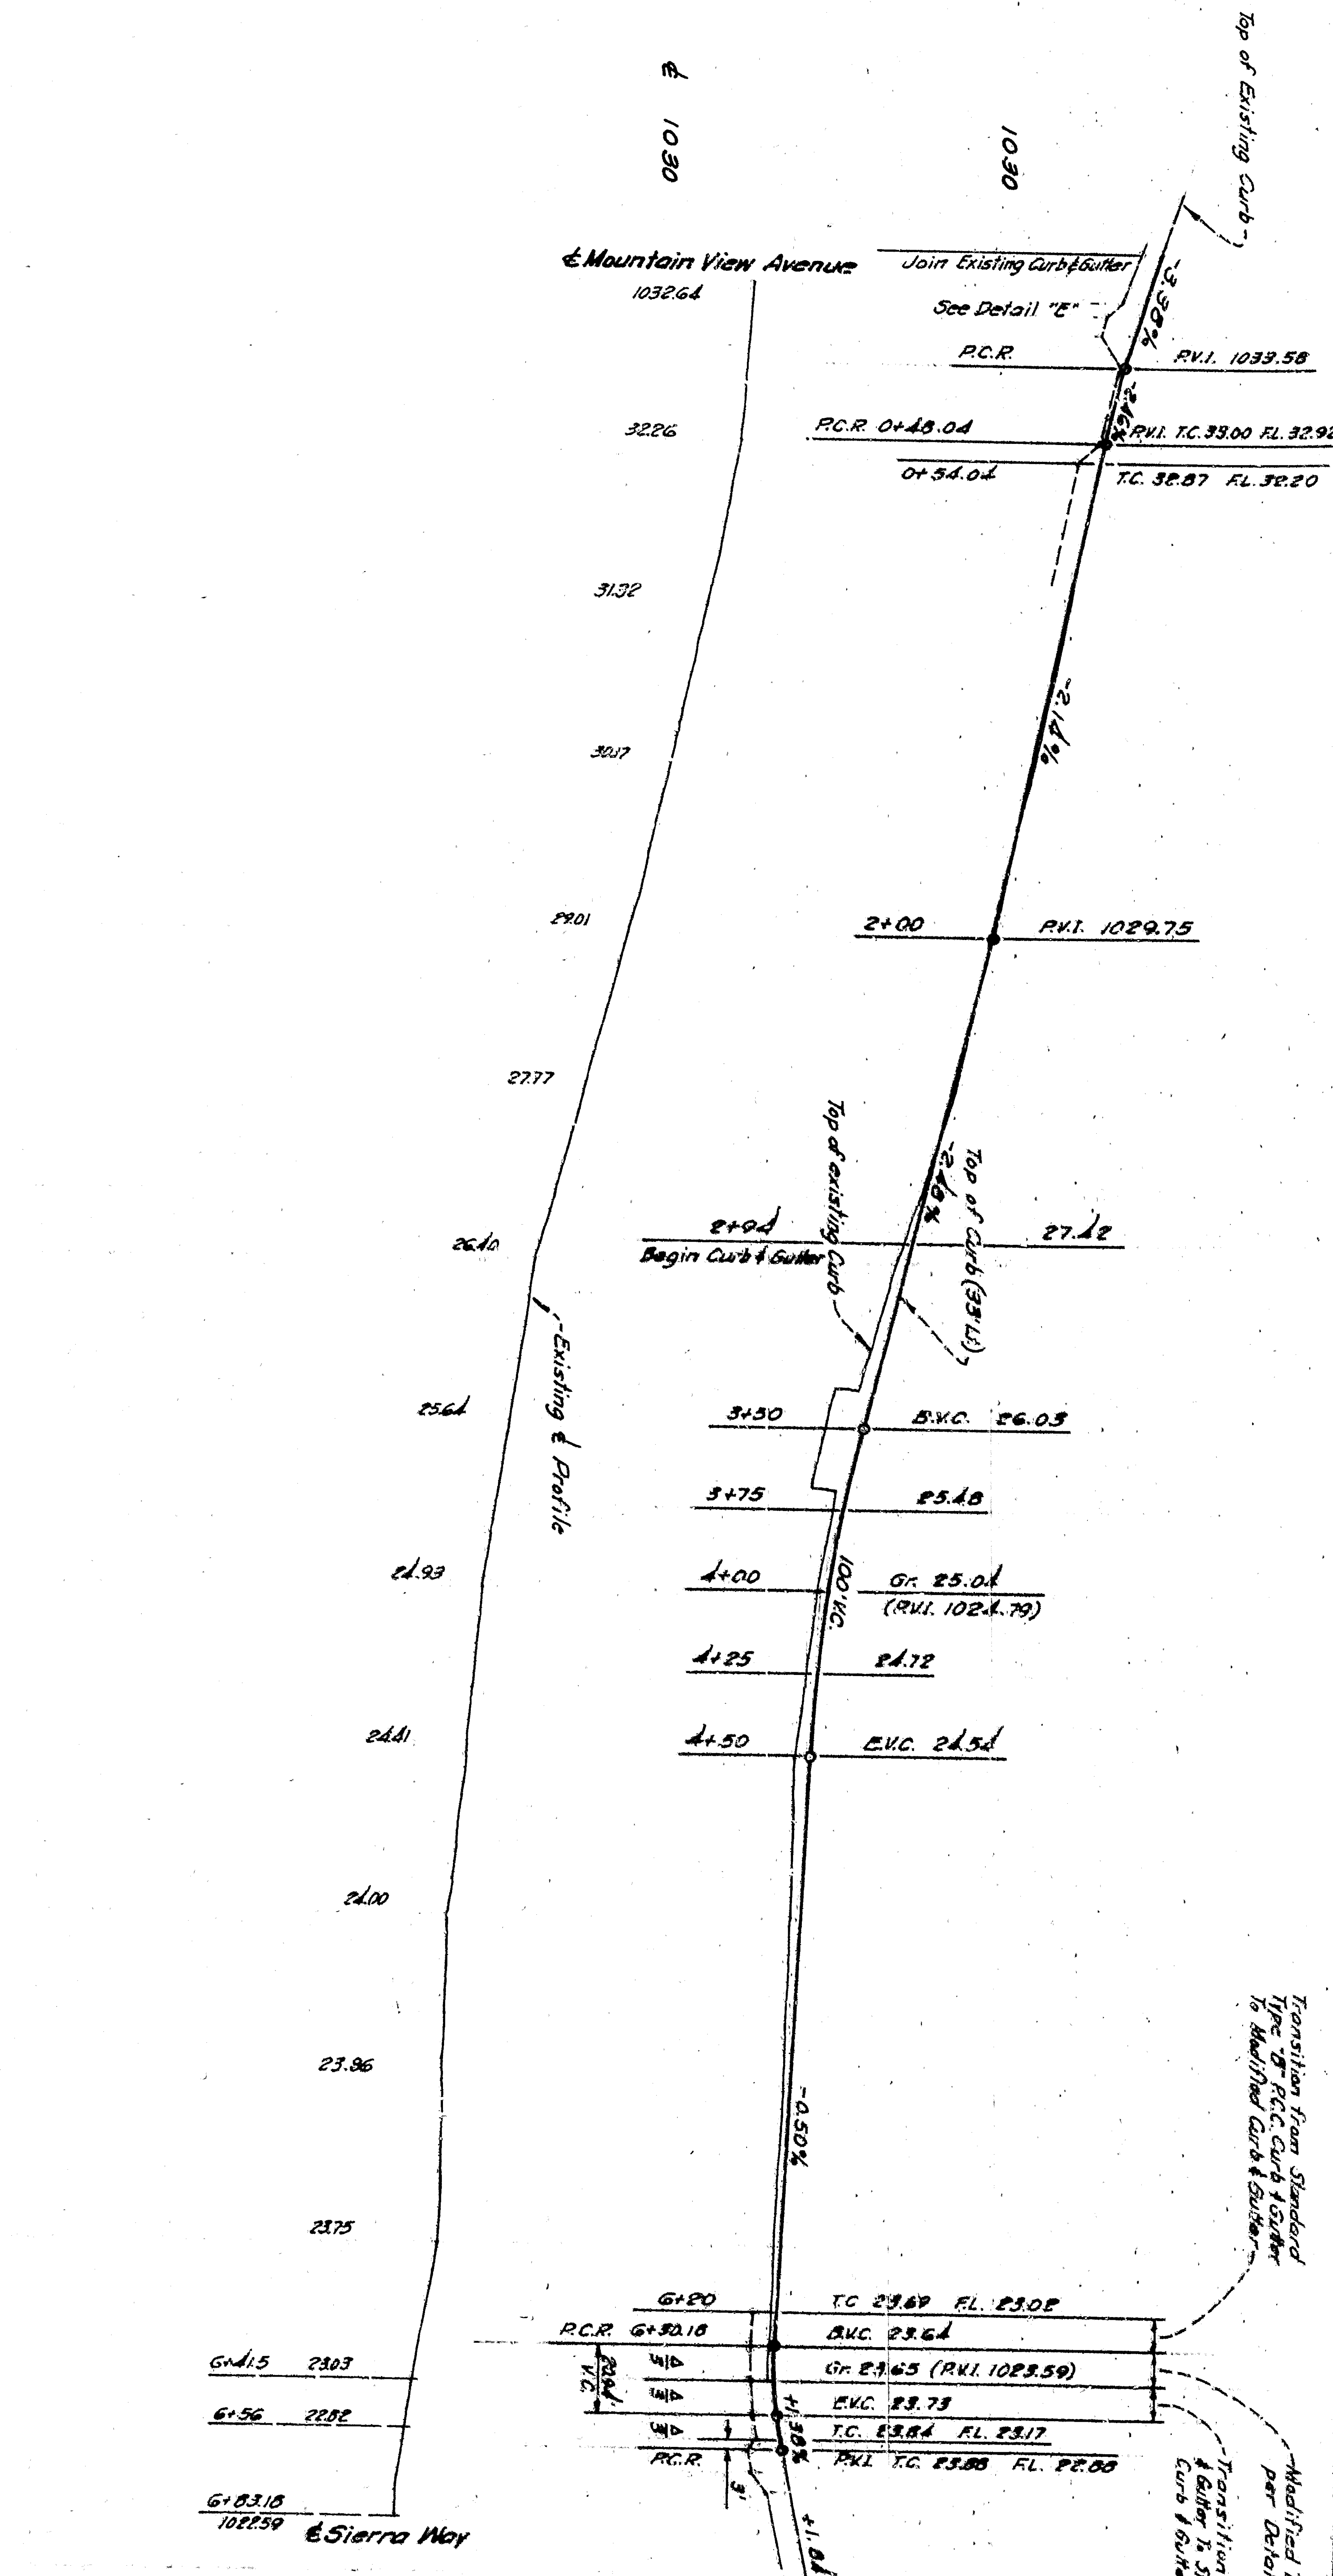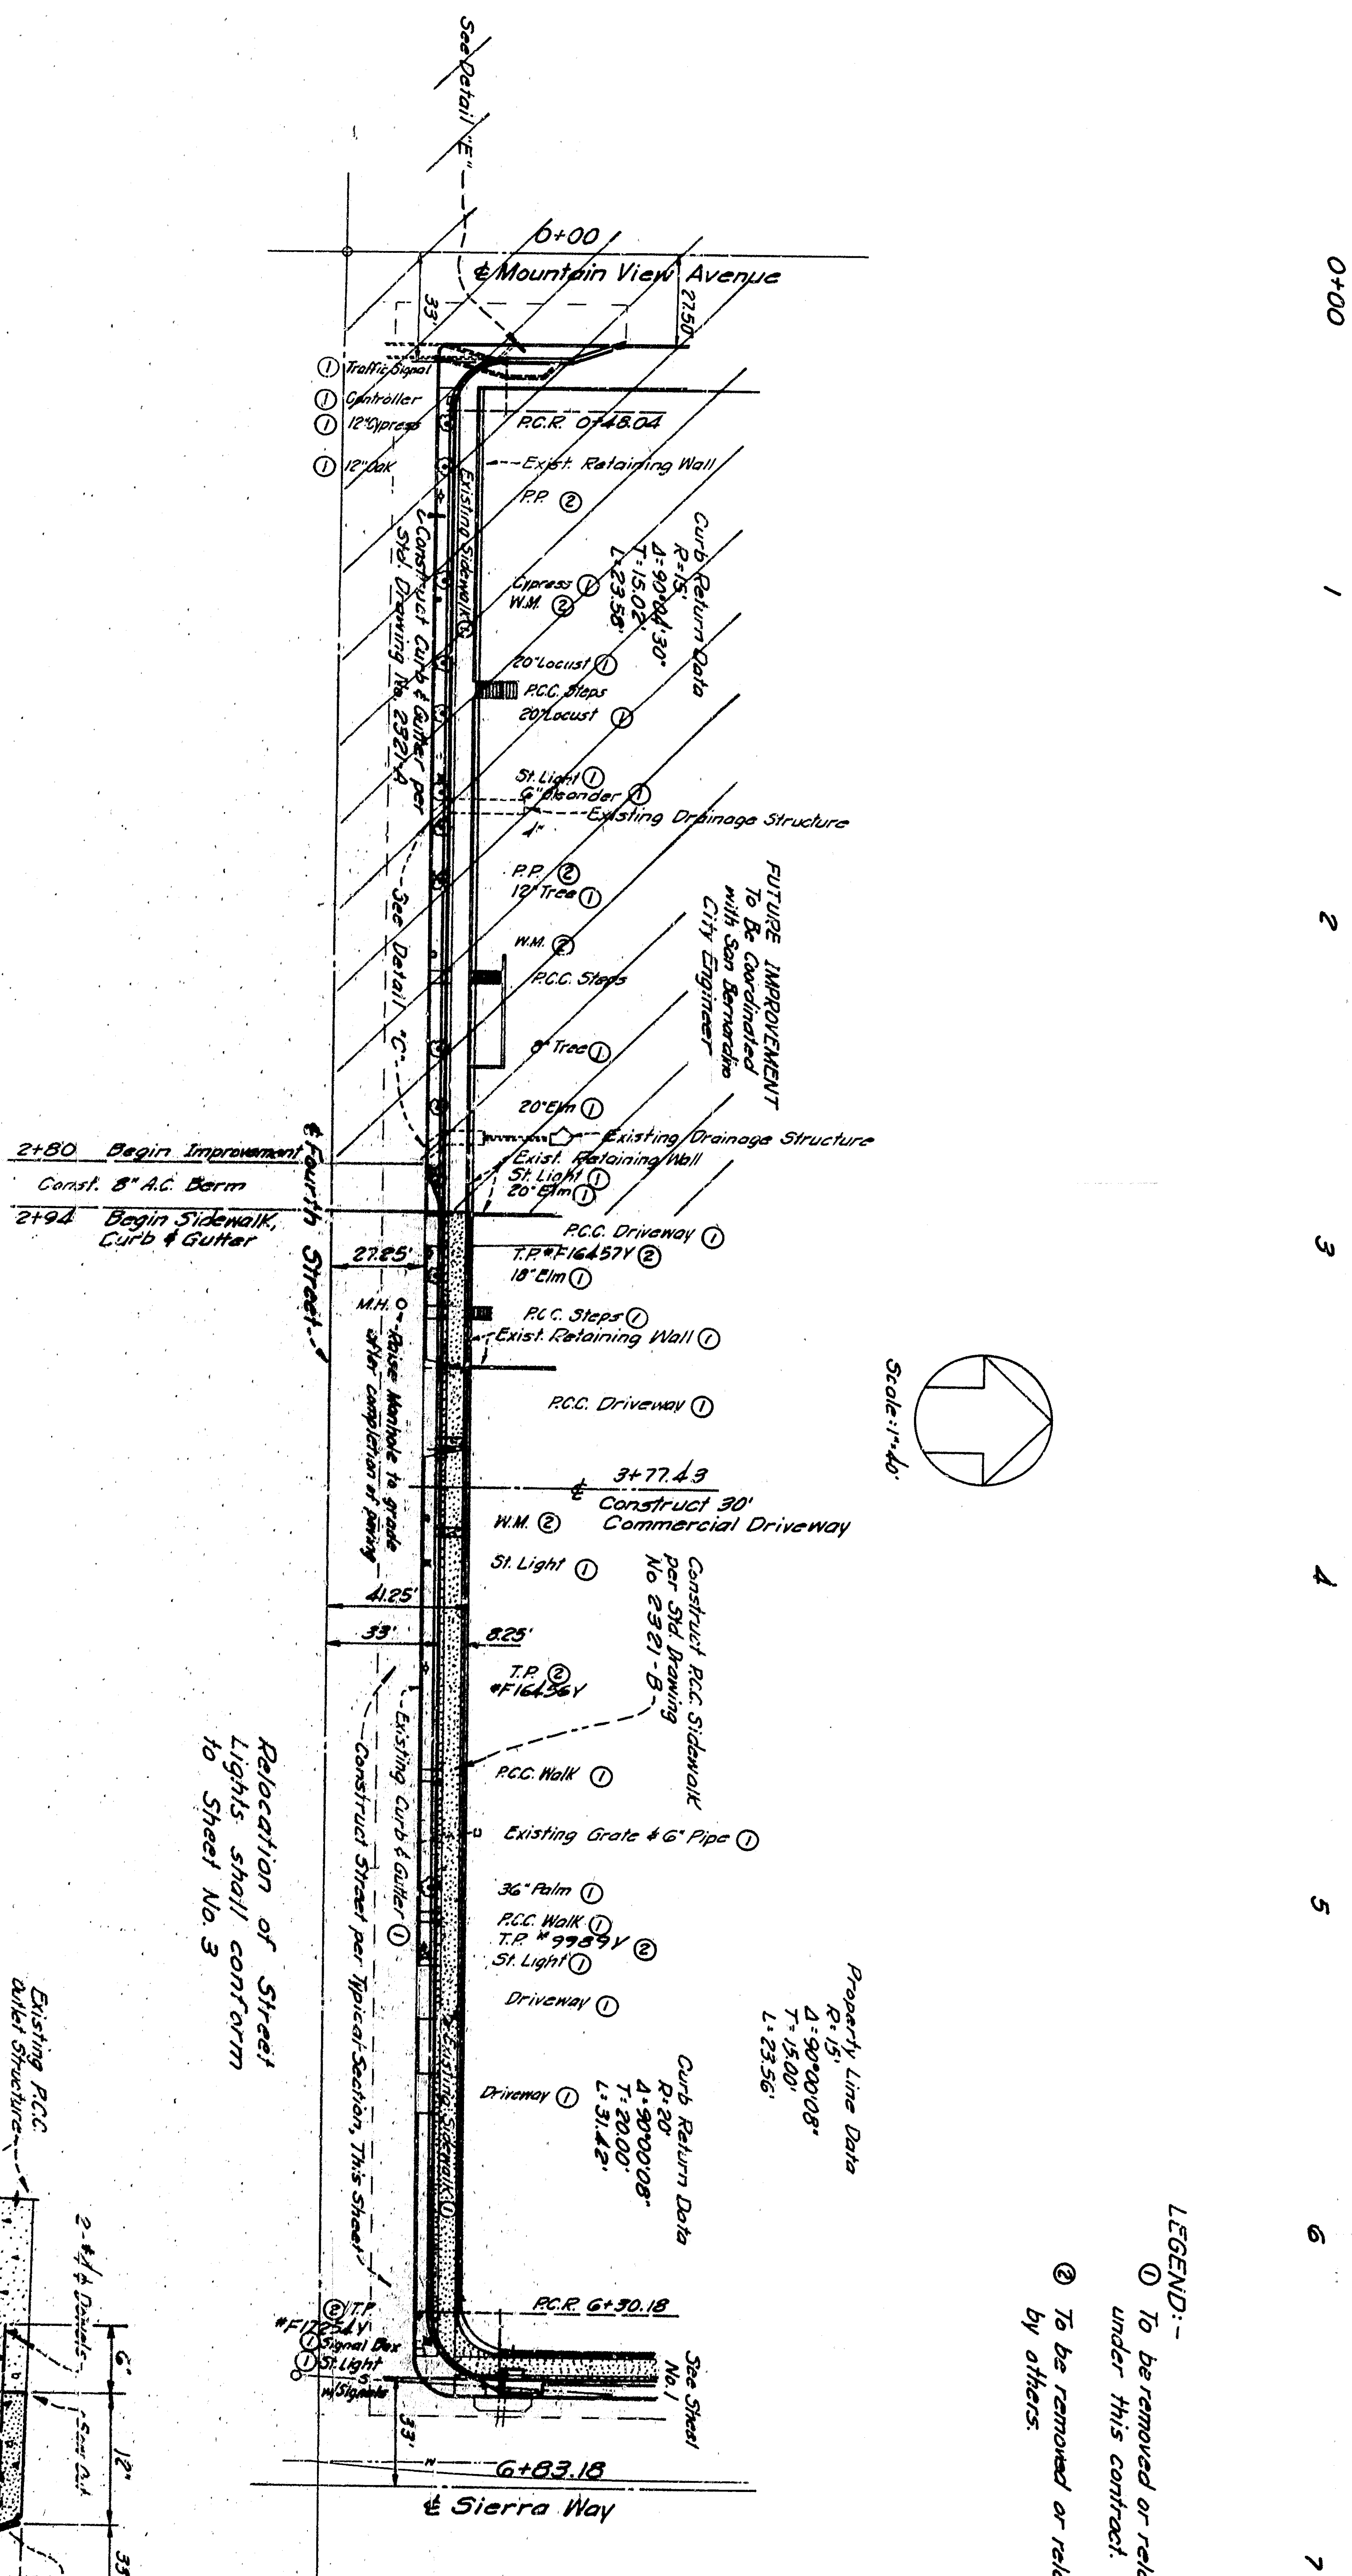

Profile Scale - Horiz. 1" = 40'
Vert. 1" = 4'

LEGEND:
 ① To be removed or relocated under this contract.
 ② To be removed or relocated by others.

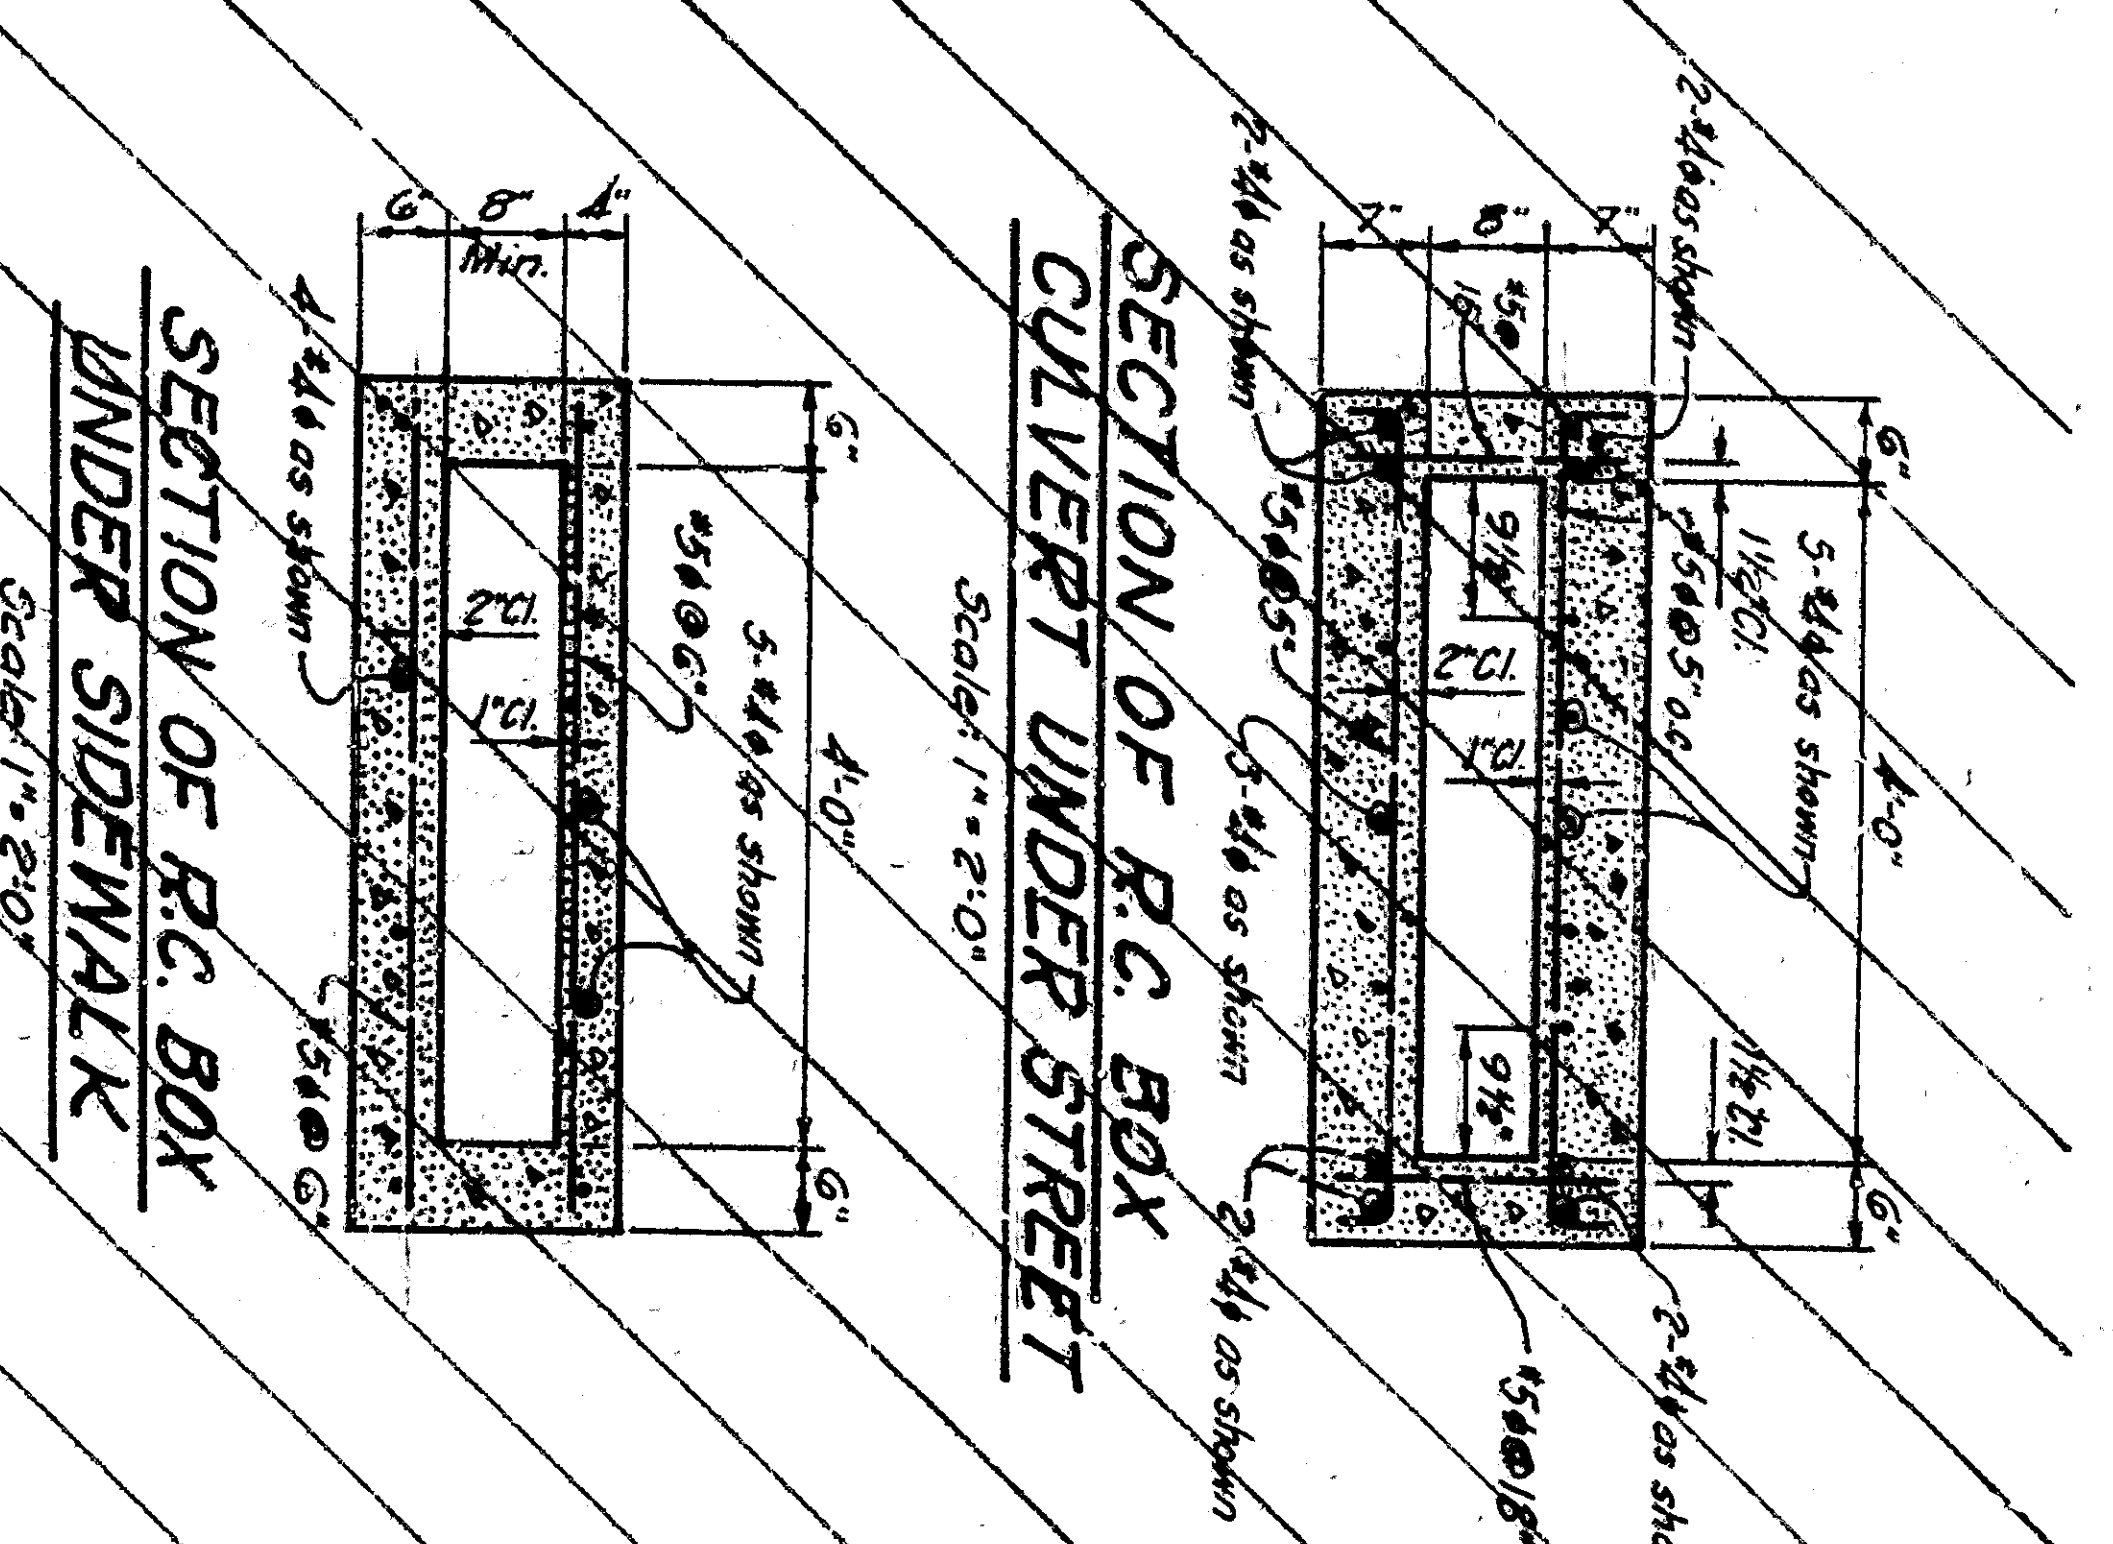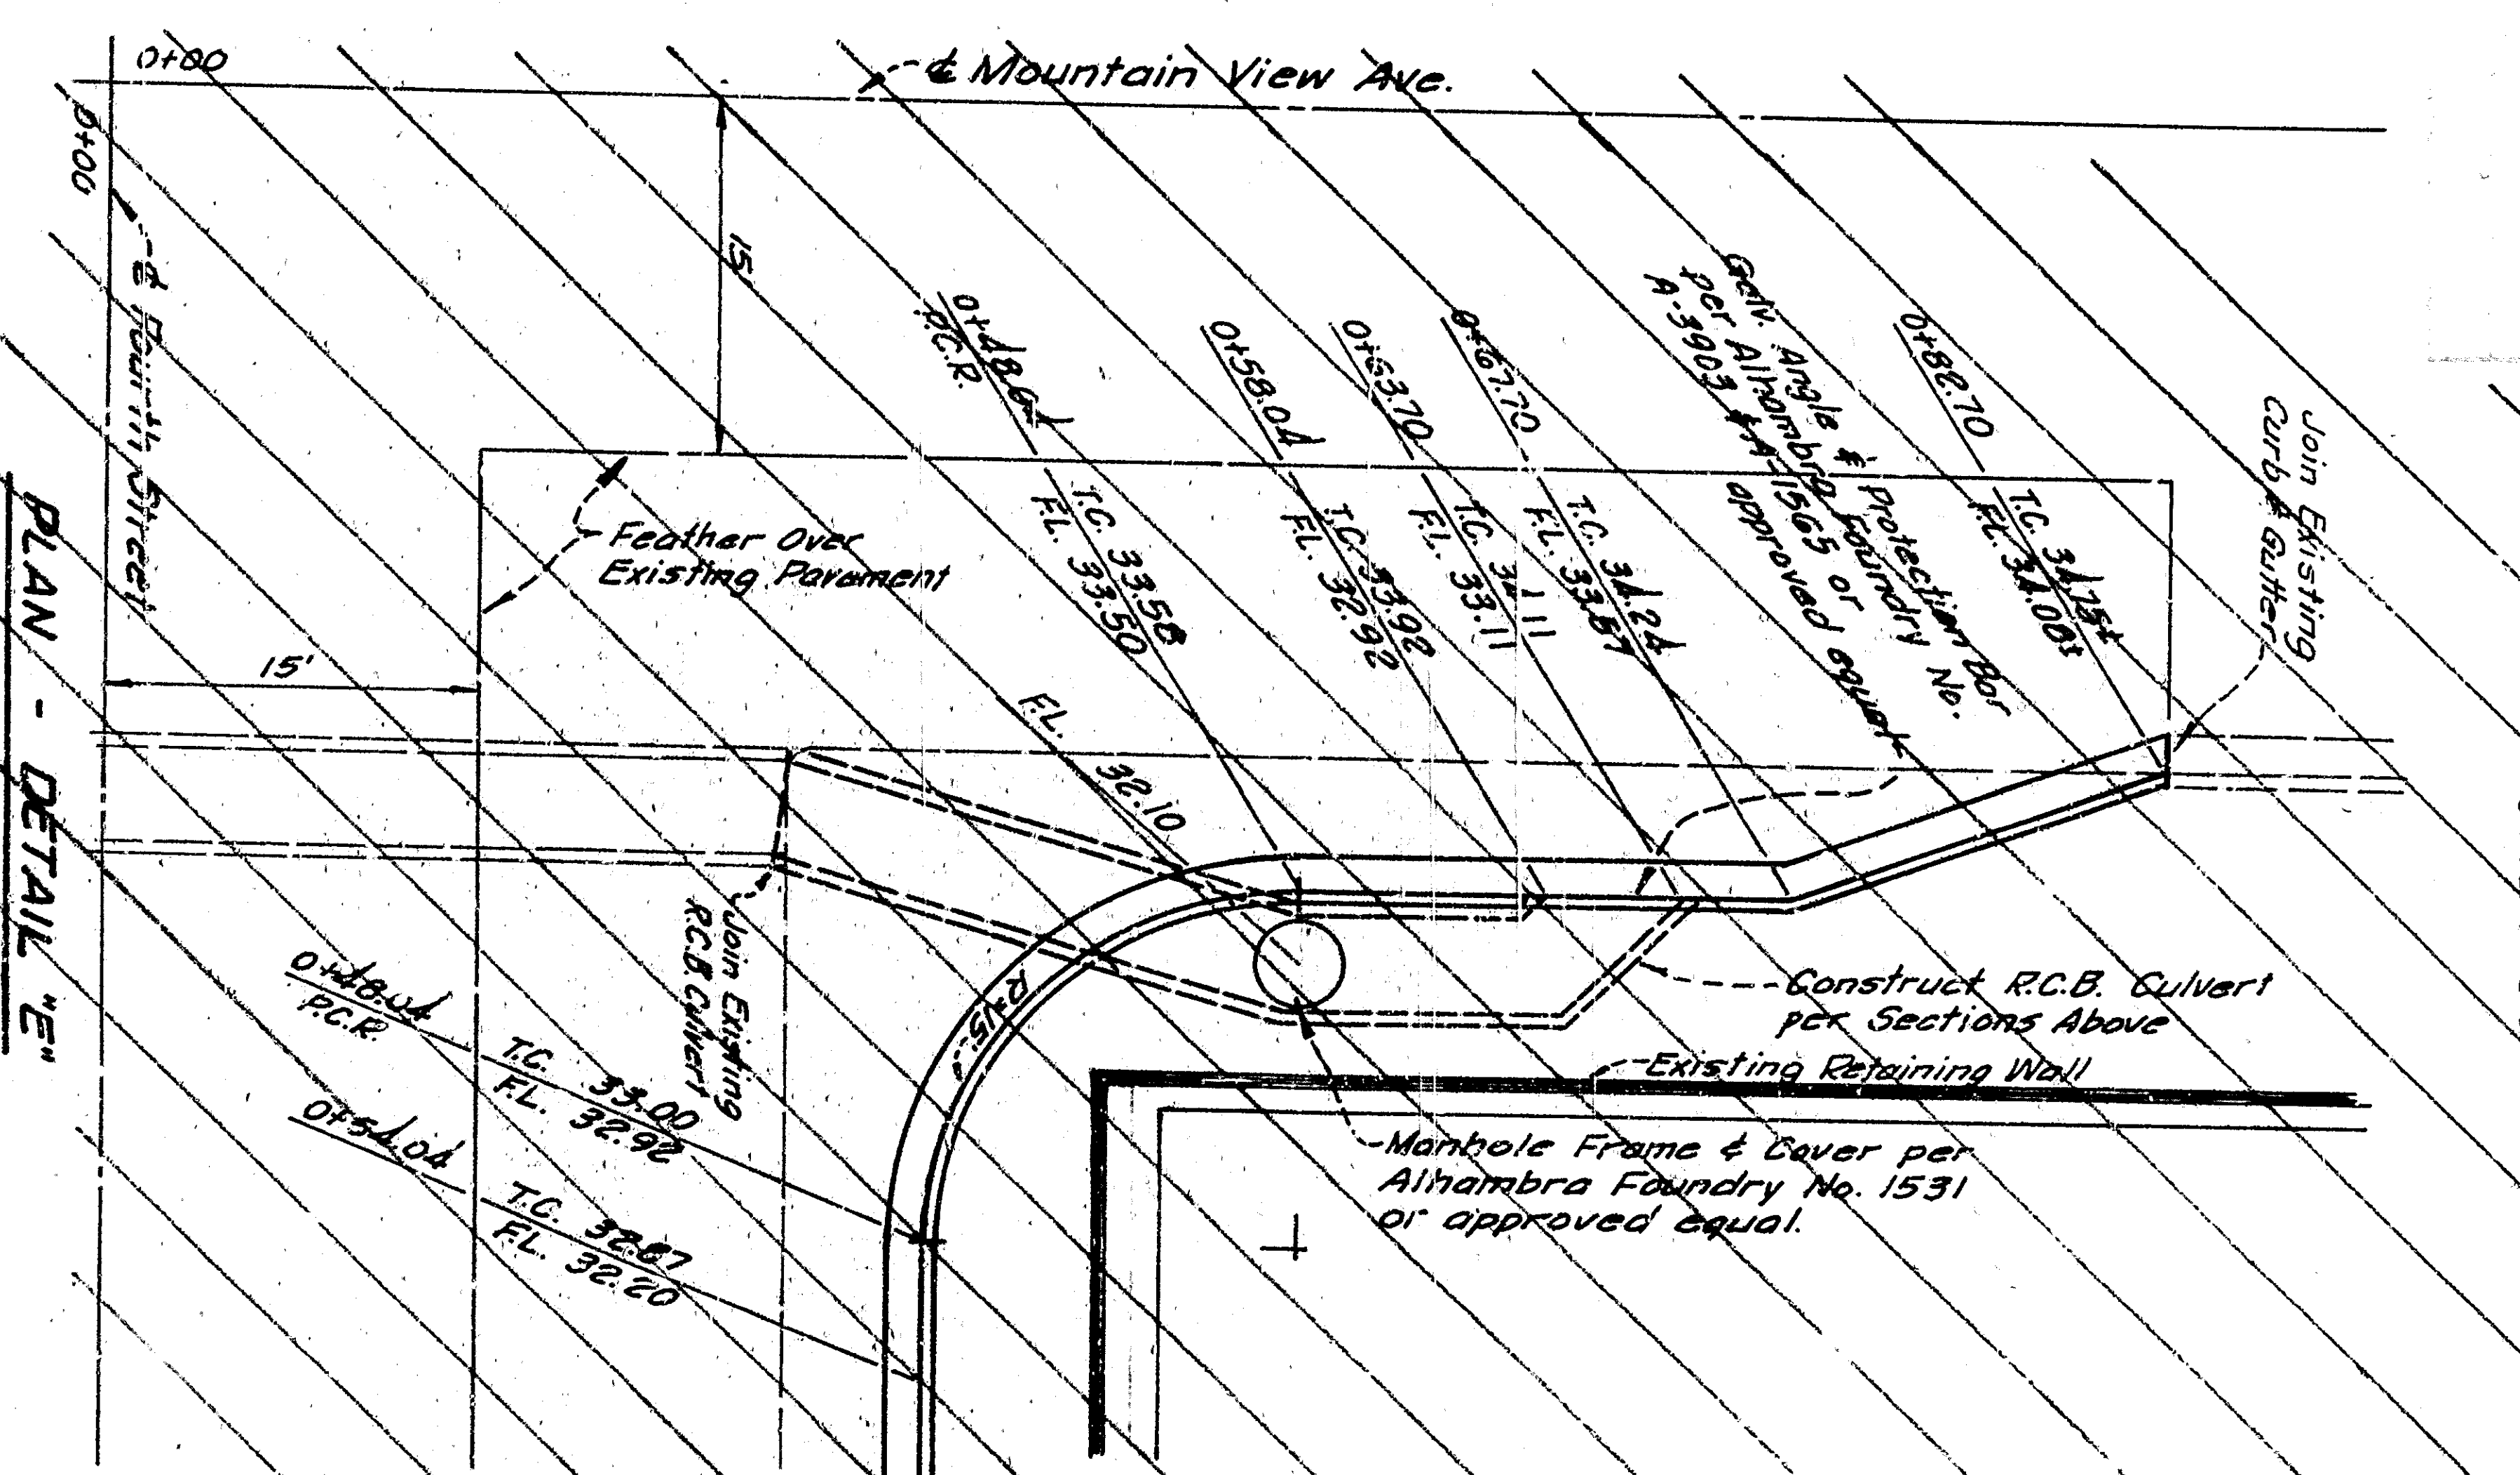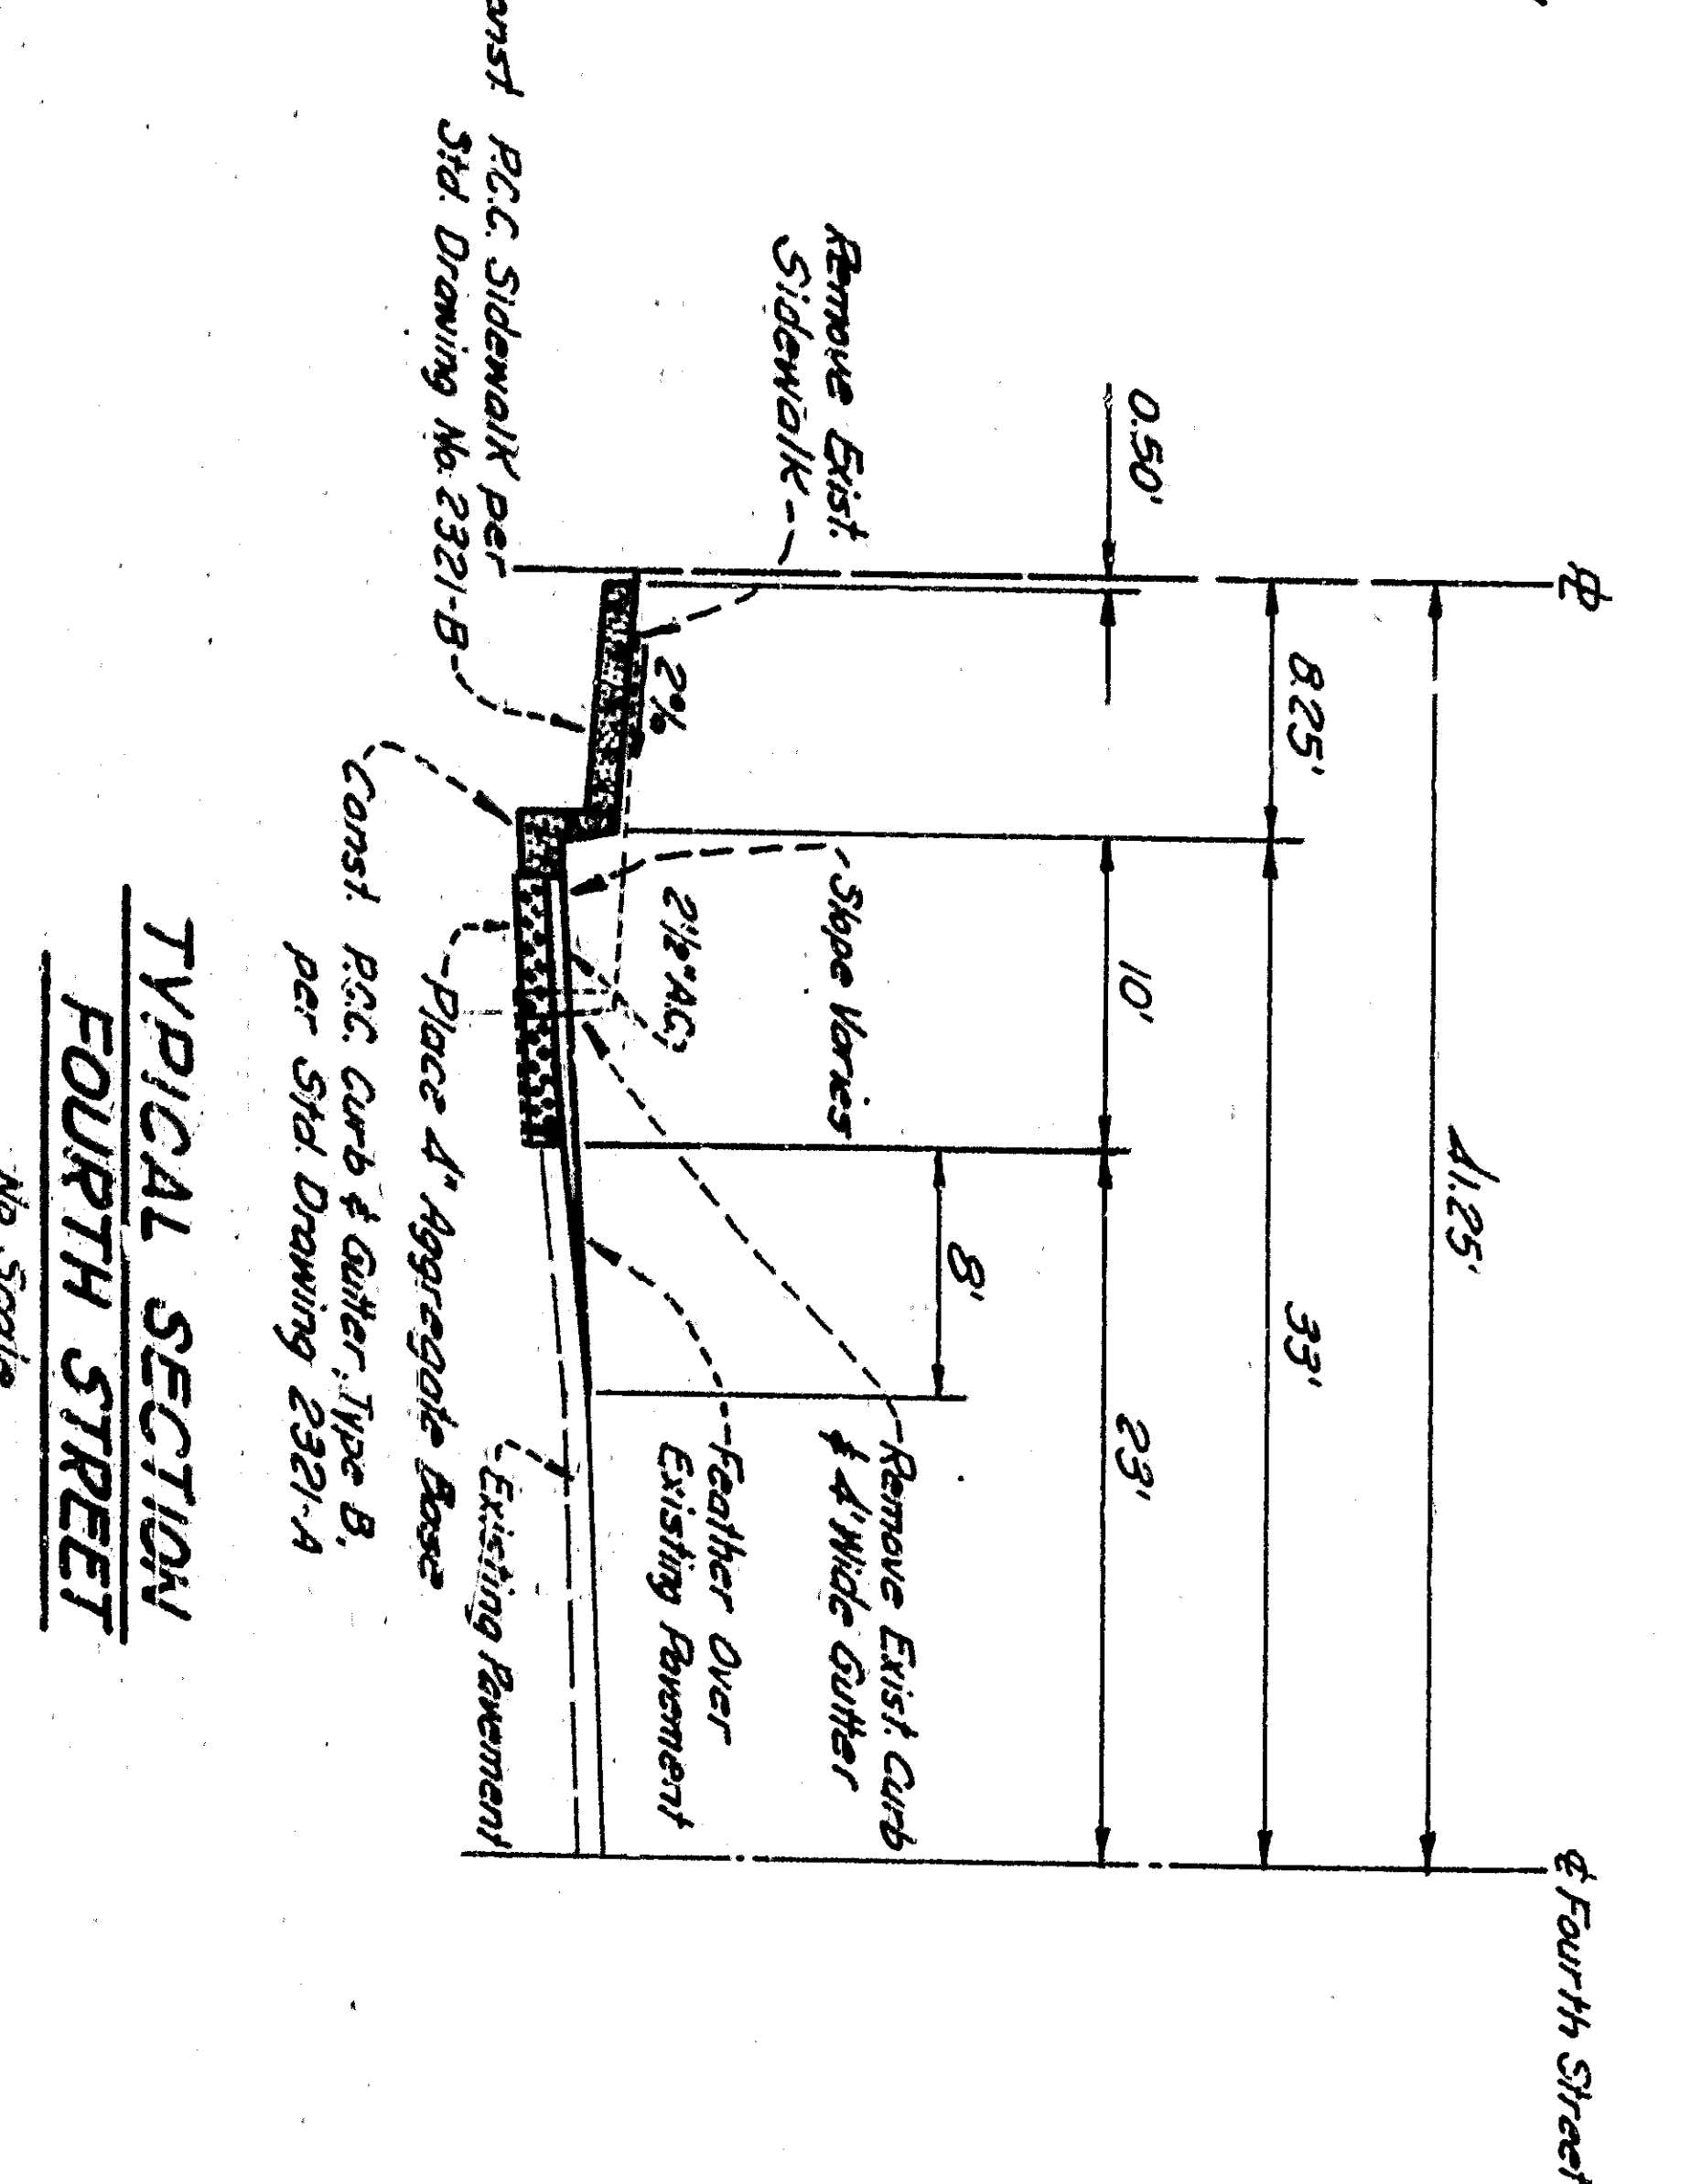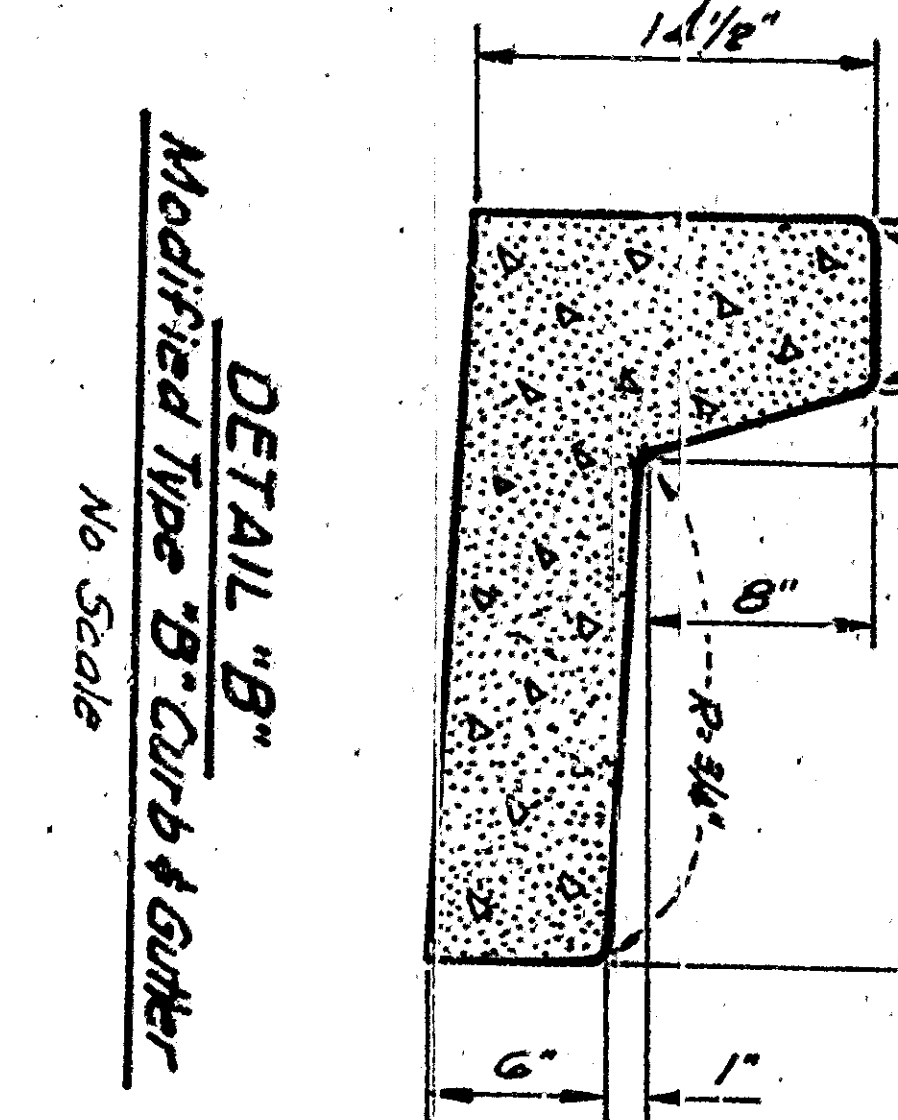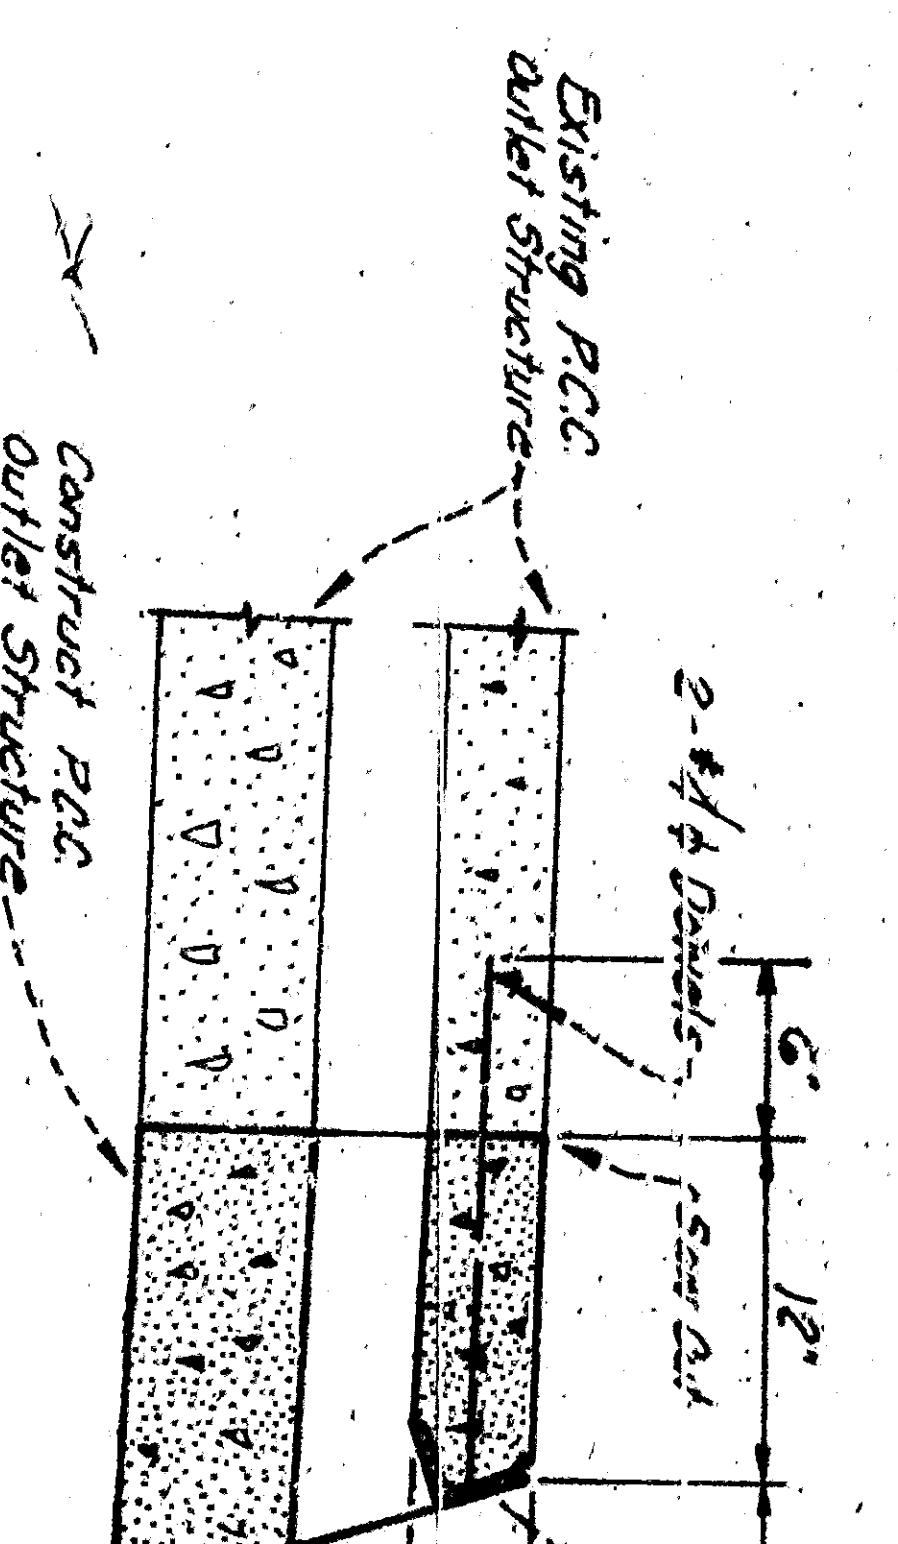

DEPARTMENT OF ENGINEERS
 CITY OF SAN BERNARDINO
 IMPROVEMENT PLANS
 SIERRA WAY - FOURTH ST. TO FIFTH ST.
 FOURTH STREET - MOUNTAIN VIEW TO SIERRA WAY
 SHEET 2 OF 4
 3501
 REGISTERED CIVIL ENGINEER NO. 13453

FOURTH STREET
 No Scale
 Note - Construct adjacent sidewalk to meet top of curb structure.

Sierra Way - Sta. 2+302
 No Scale
 Note - Construct adjacent sidewalk to meet top of curb structure.

DESIGNED BY: Dan B. Miller
 CHECKED BY: [Signature]
 R.C.E. NO. 8750

APPROVED BY: [Signature]
 REGISTERED CIVIL ENGINEER NO. 13453