




MINORWELL HEADWALL DETAIL - TOP VIEW
Scale 1/2"

END VIEW

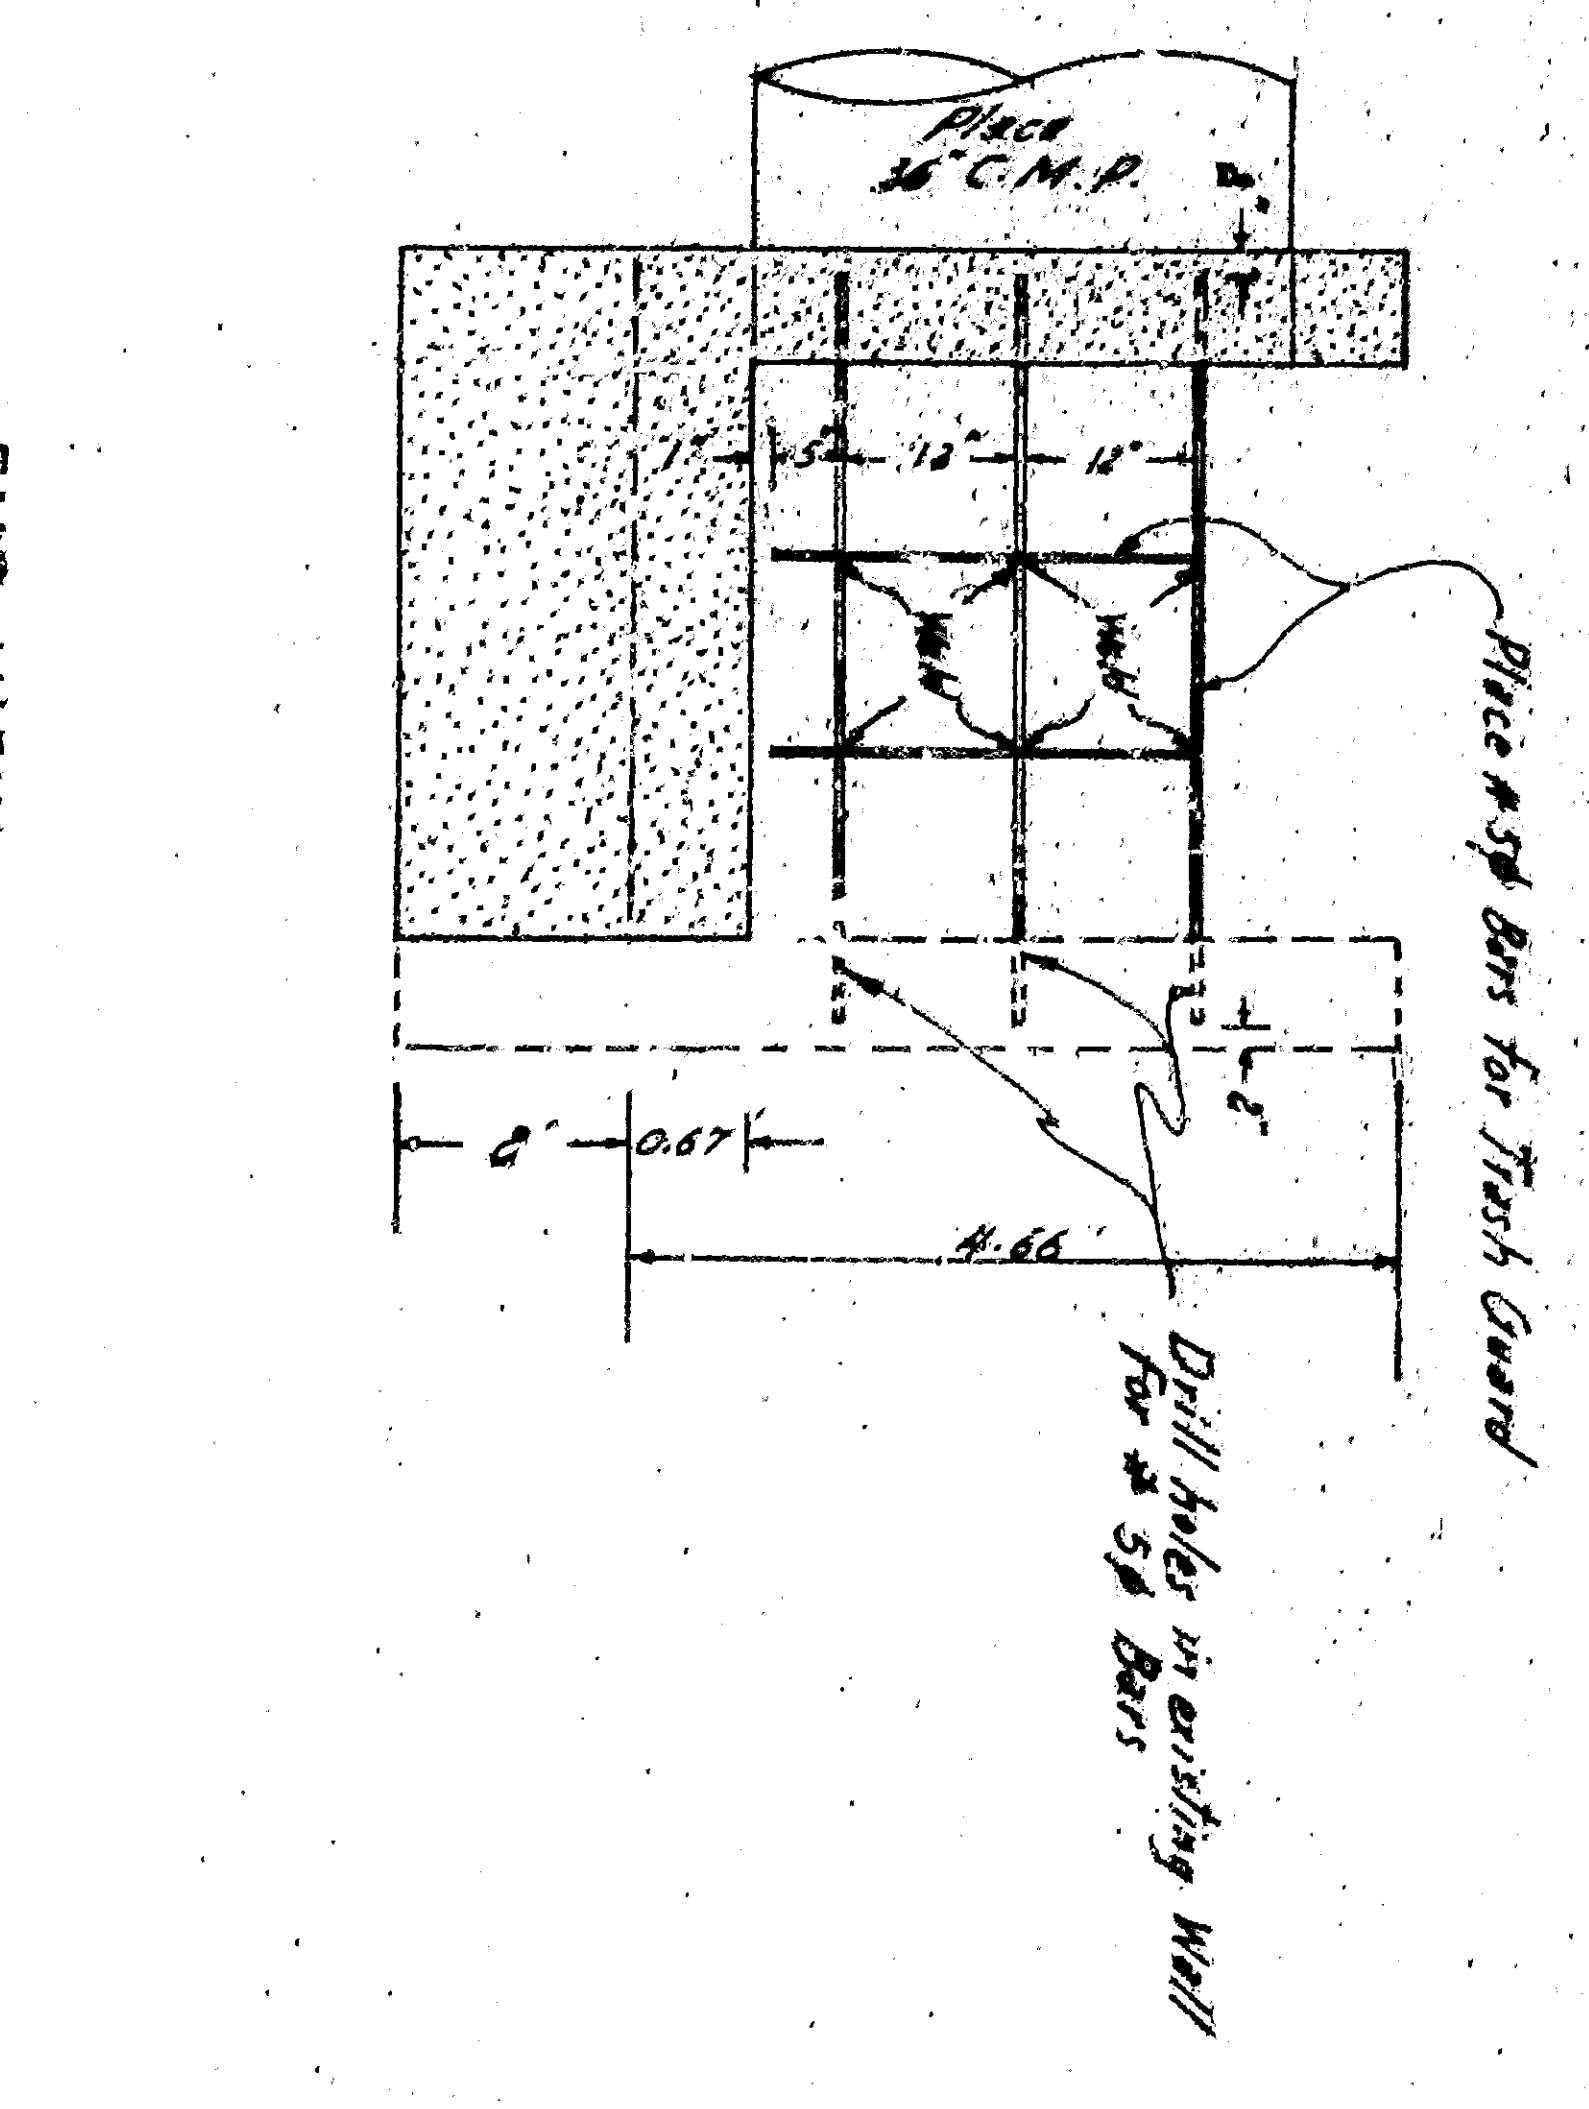

NOT PART OF THIS CONTRACT

HEADWALL / MINORWELL DETAIL
Scale 1/2"

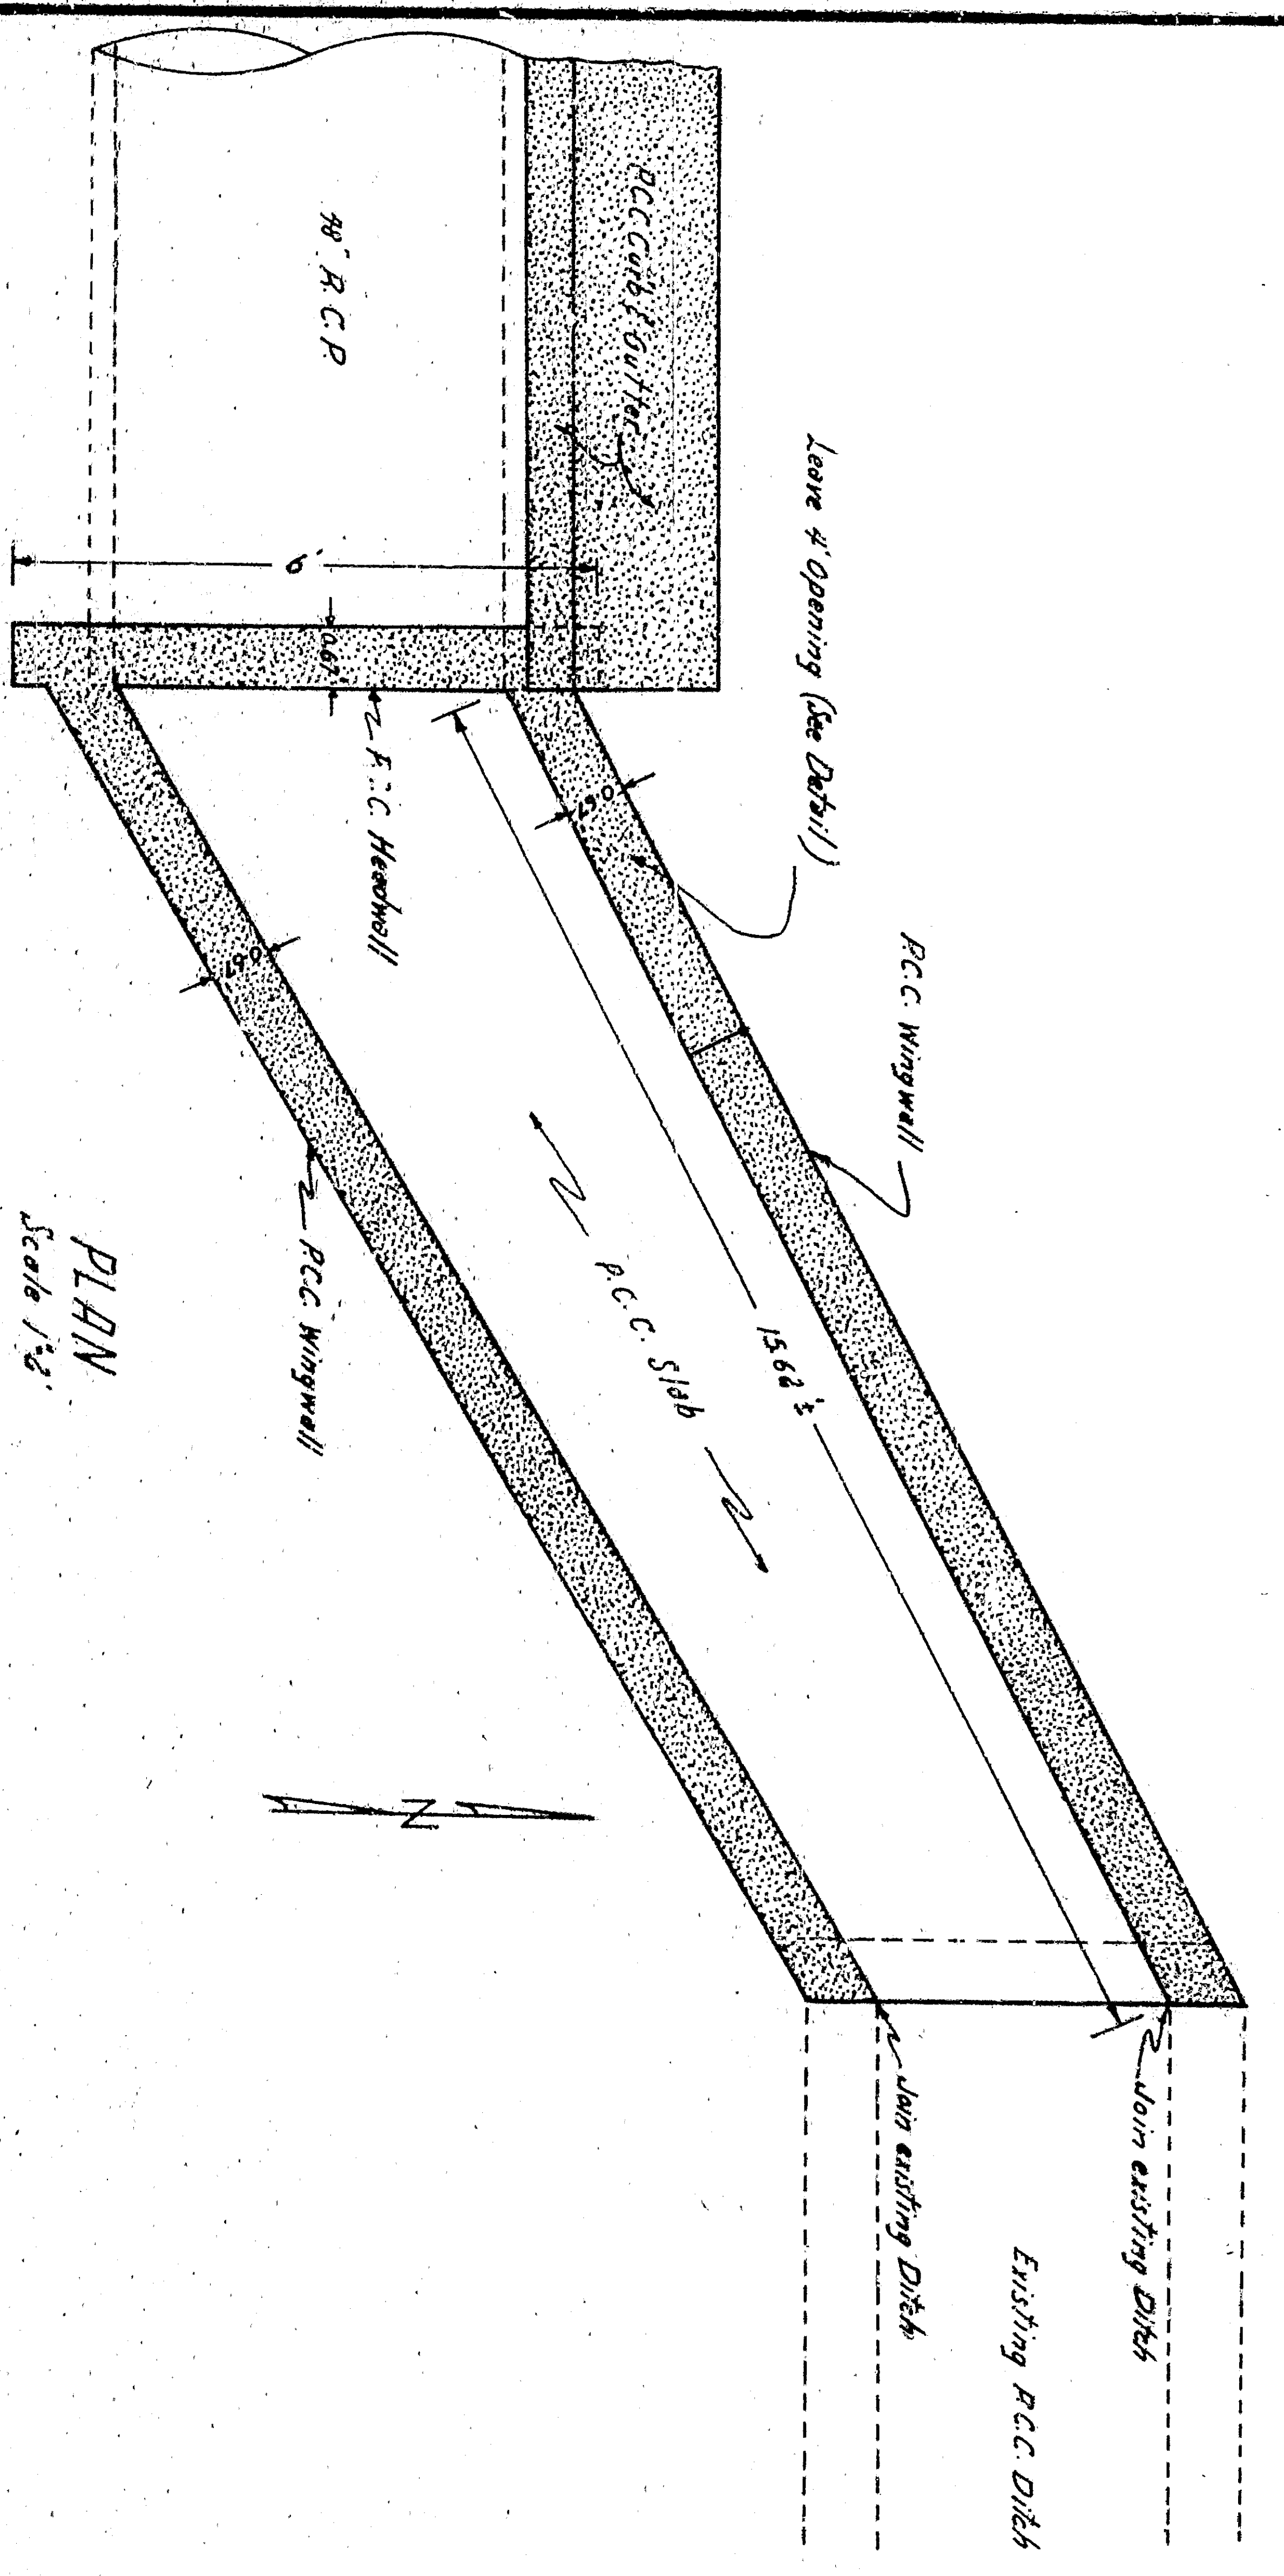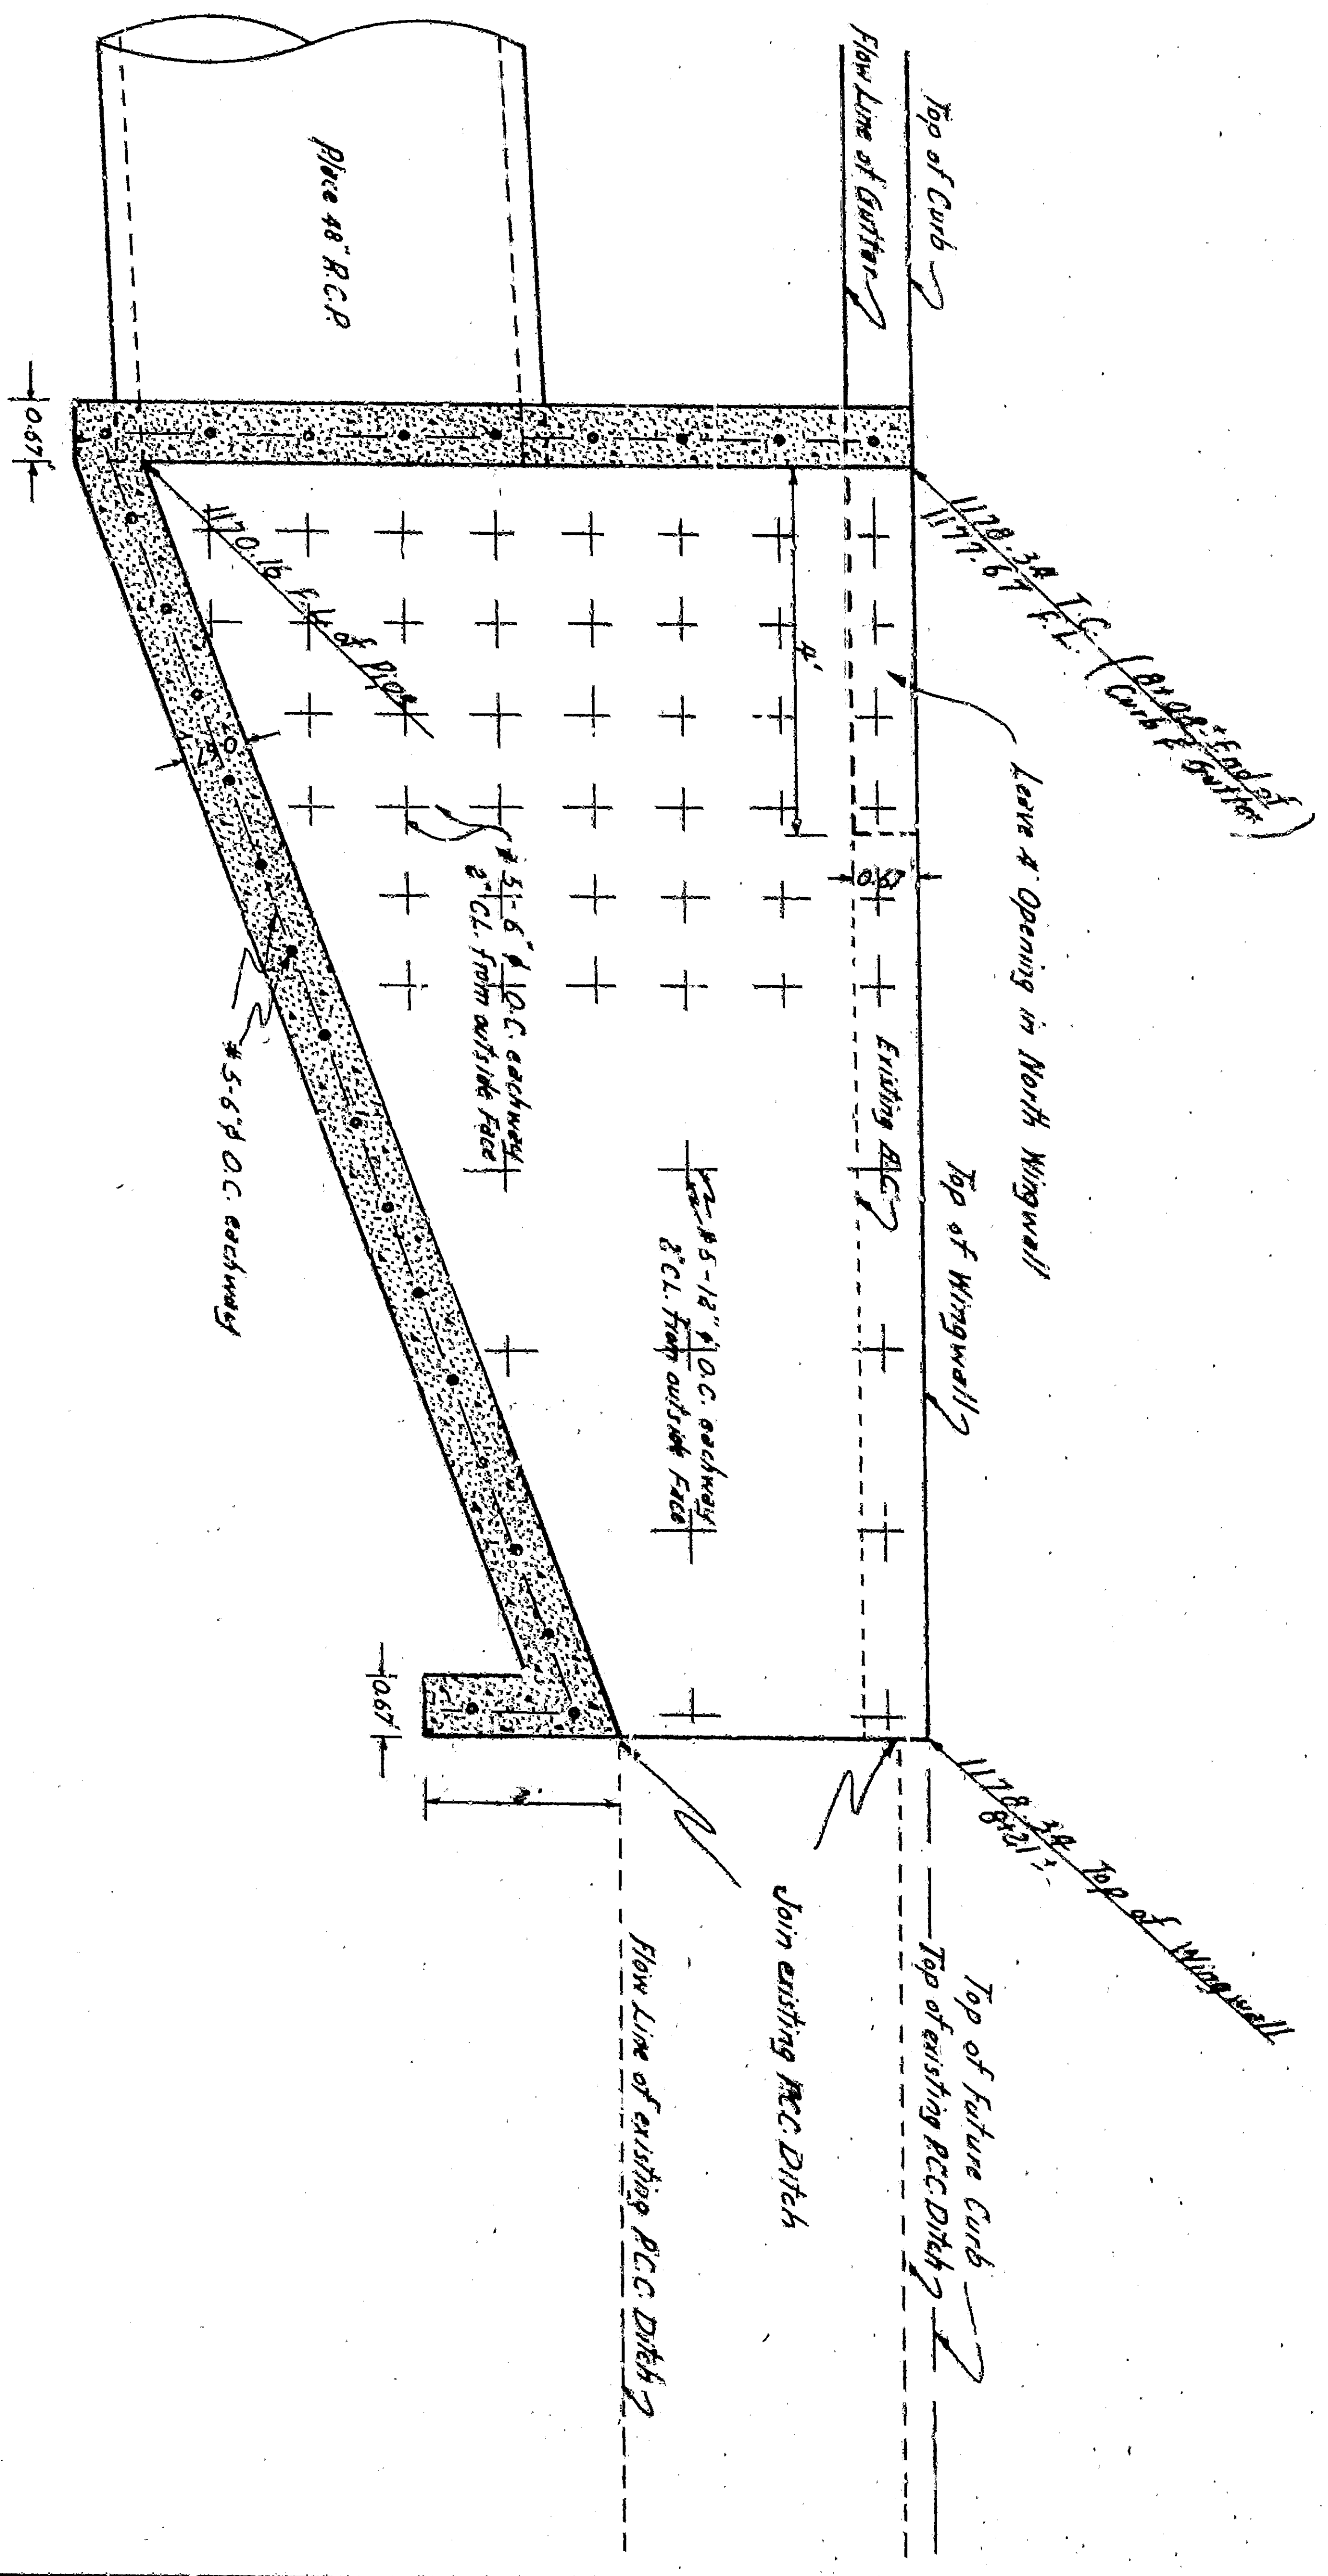

APPROVED	DATE	1/28
CITY ENGINEER		
REGISTERED CIVIL ENGINEER NO. 2859		
DRAWING NO. DRAWN BY		
3513		
CHECKED BY		
3	RECOMMENDED BY	
SHEETS		

DEPARTMENT OF ENGINEERING
CITY OF SAN BERNARDINO
SOUTH SIDE OF HIGHLAND AVENUE
Between points 439' N. 60' E. of Cal. Ave. & 1st Street, North Side
Grade 4.00' to 4.50' above Mean Sea Level