



GENERAL NOTES

- All work indicated on this plan shall be done in accordance with the provisions of Standard Specifications for Highway Construction, 1934 Edition, Standard Drawings 103, 104, 105, 1000.

PROFILE
Scale: Vert. 1" = 4'



 


BENCH MARKS
N.W. Cor. of Block, Arrowhead Ave. and 36th St. Elev. 1634.42

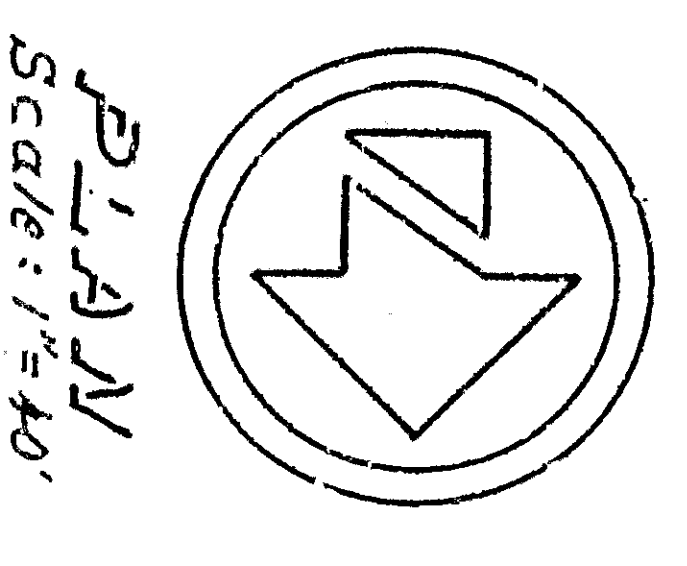

PLAN
Scale: 1" = 40'

23

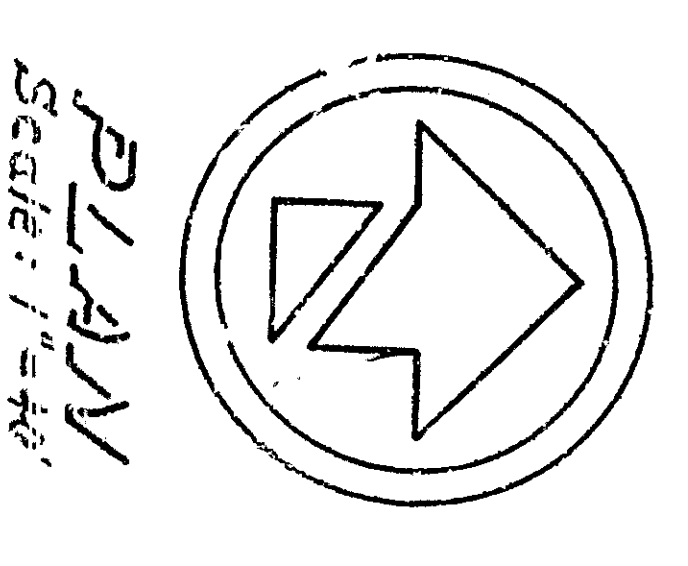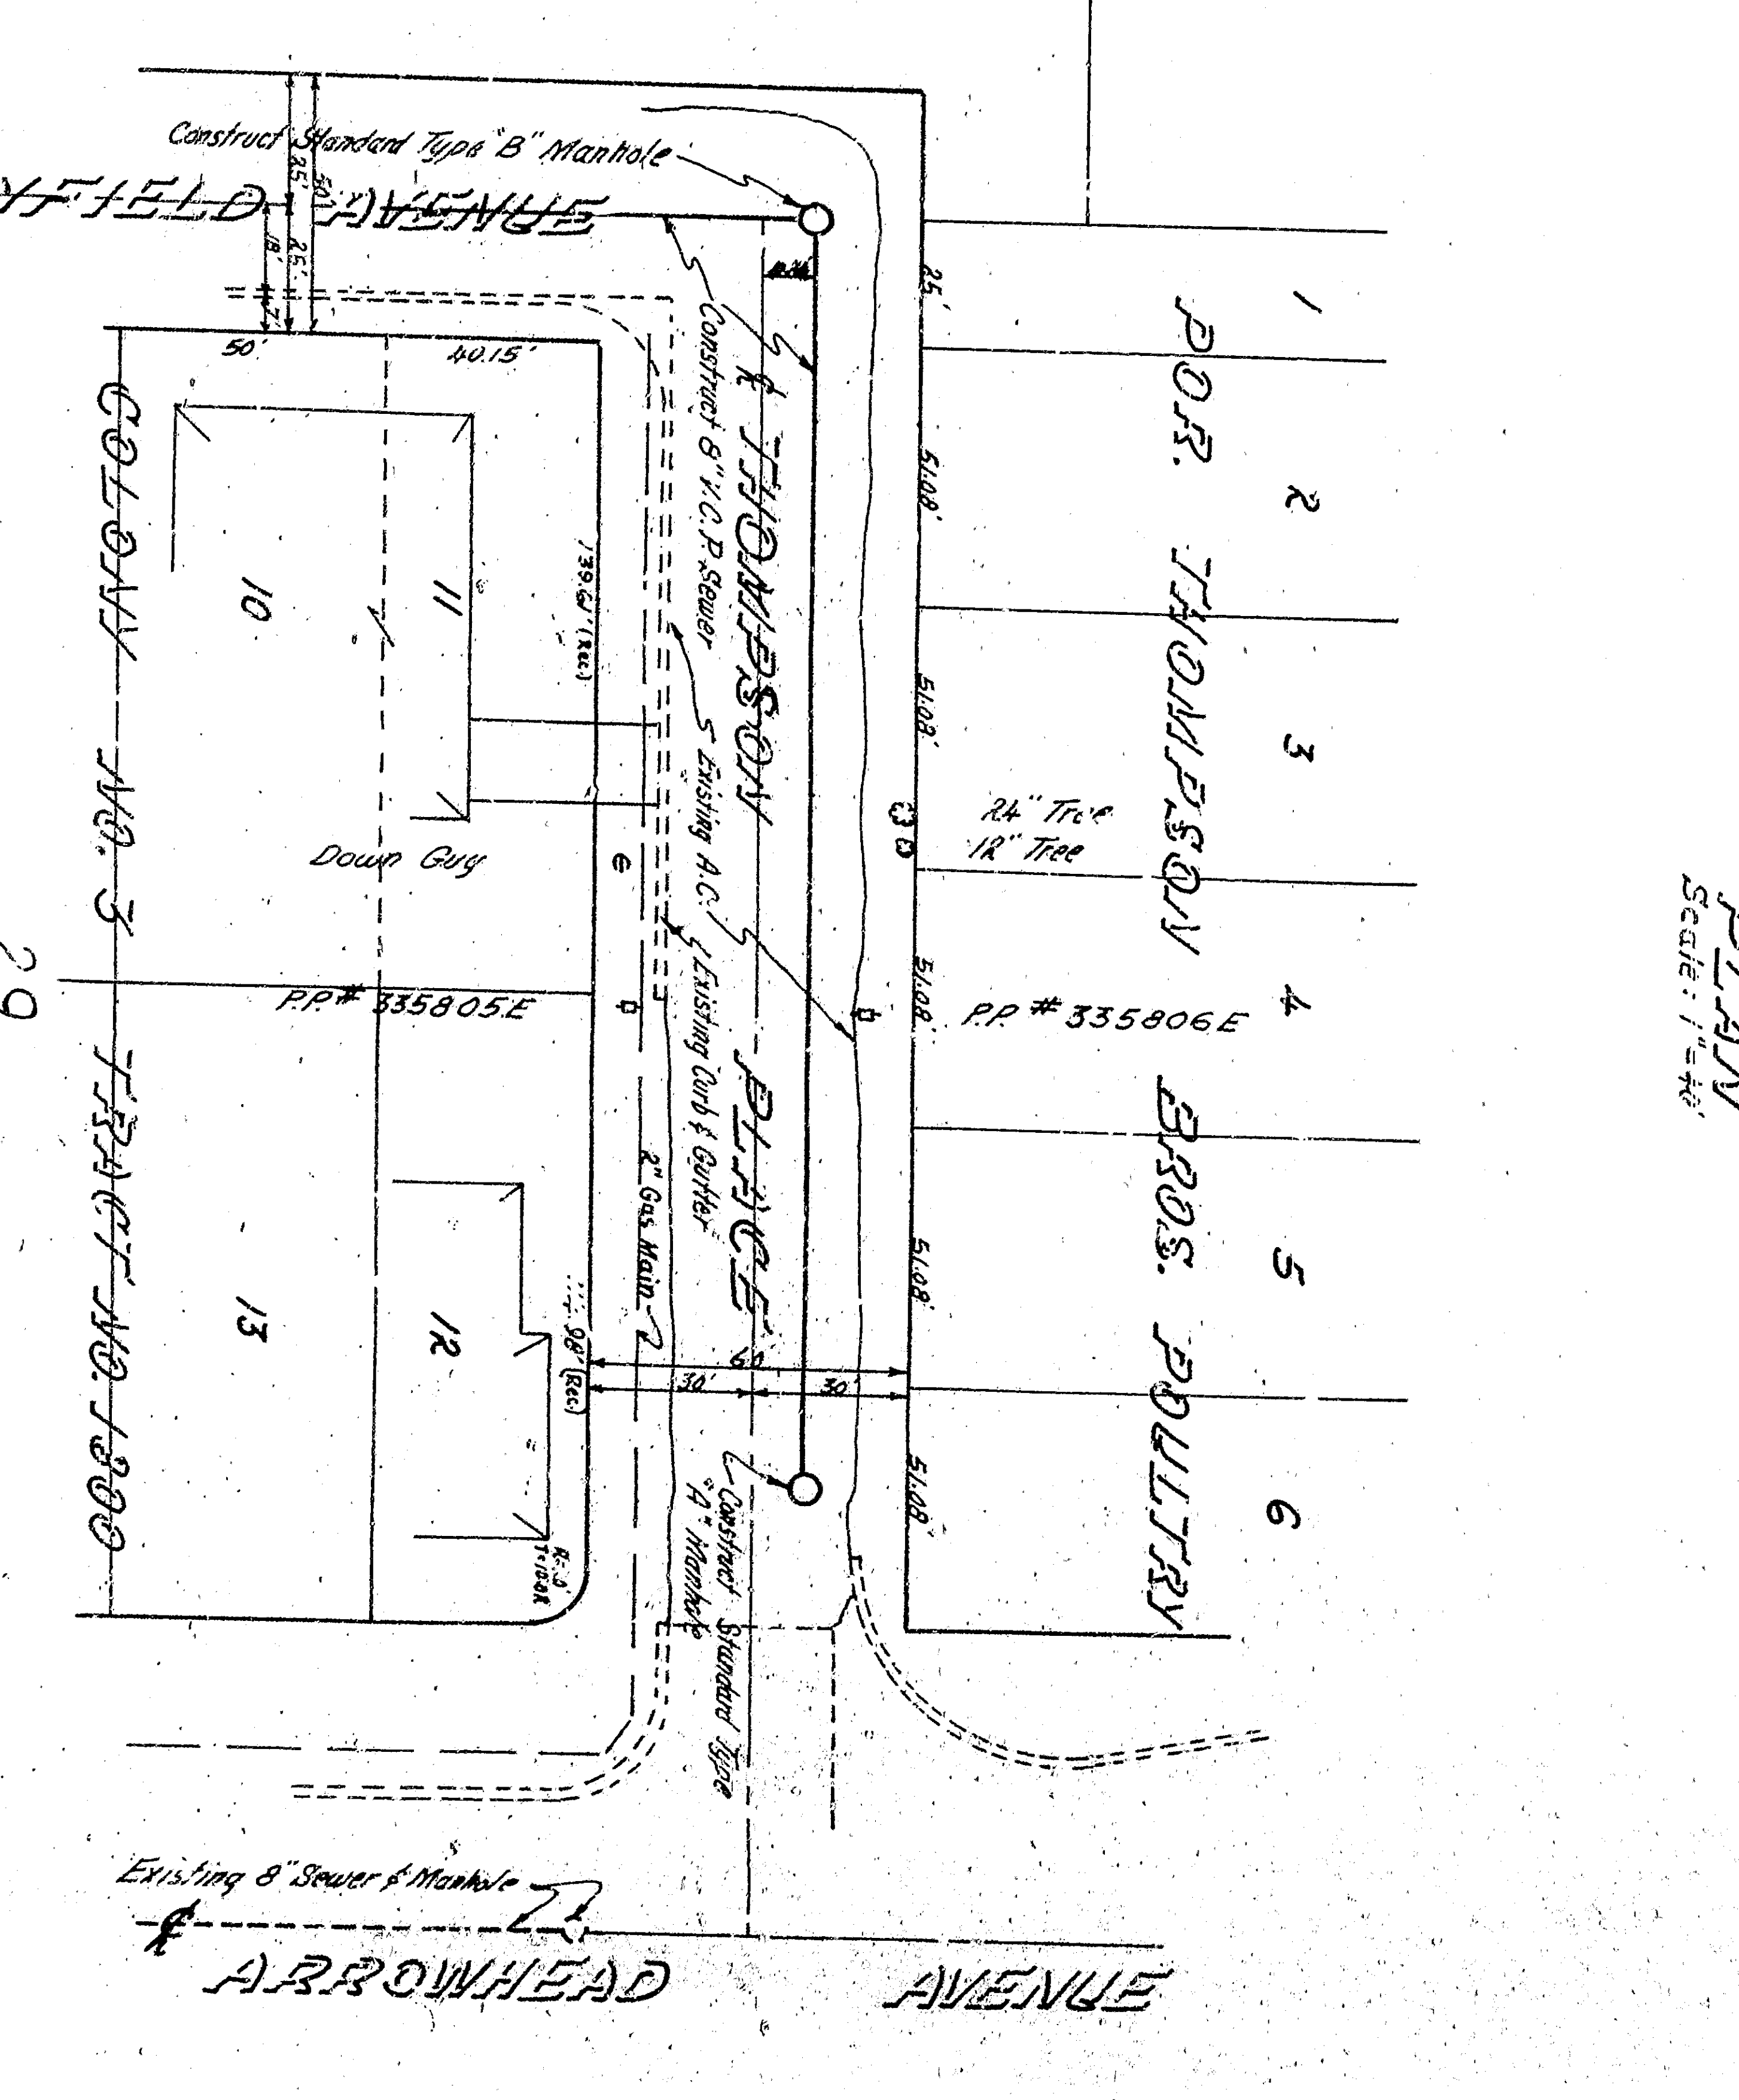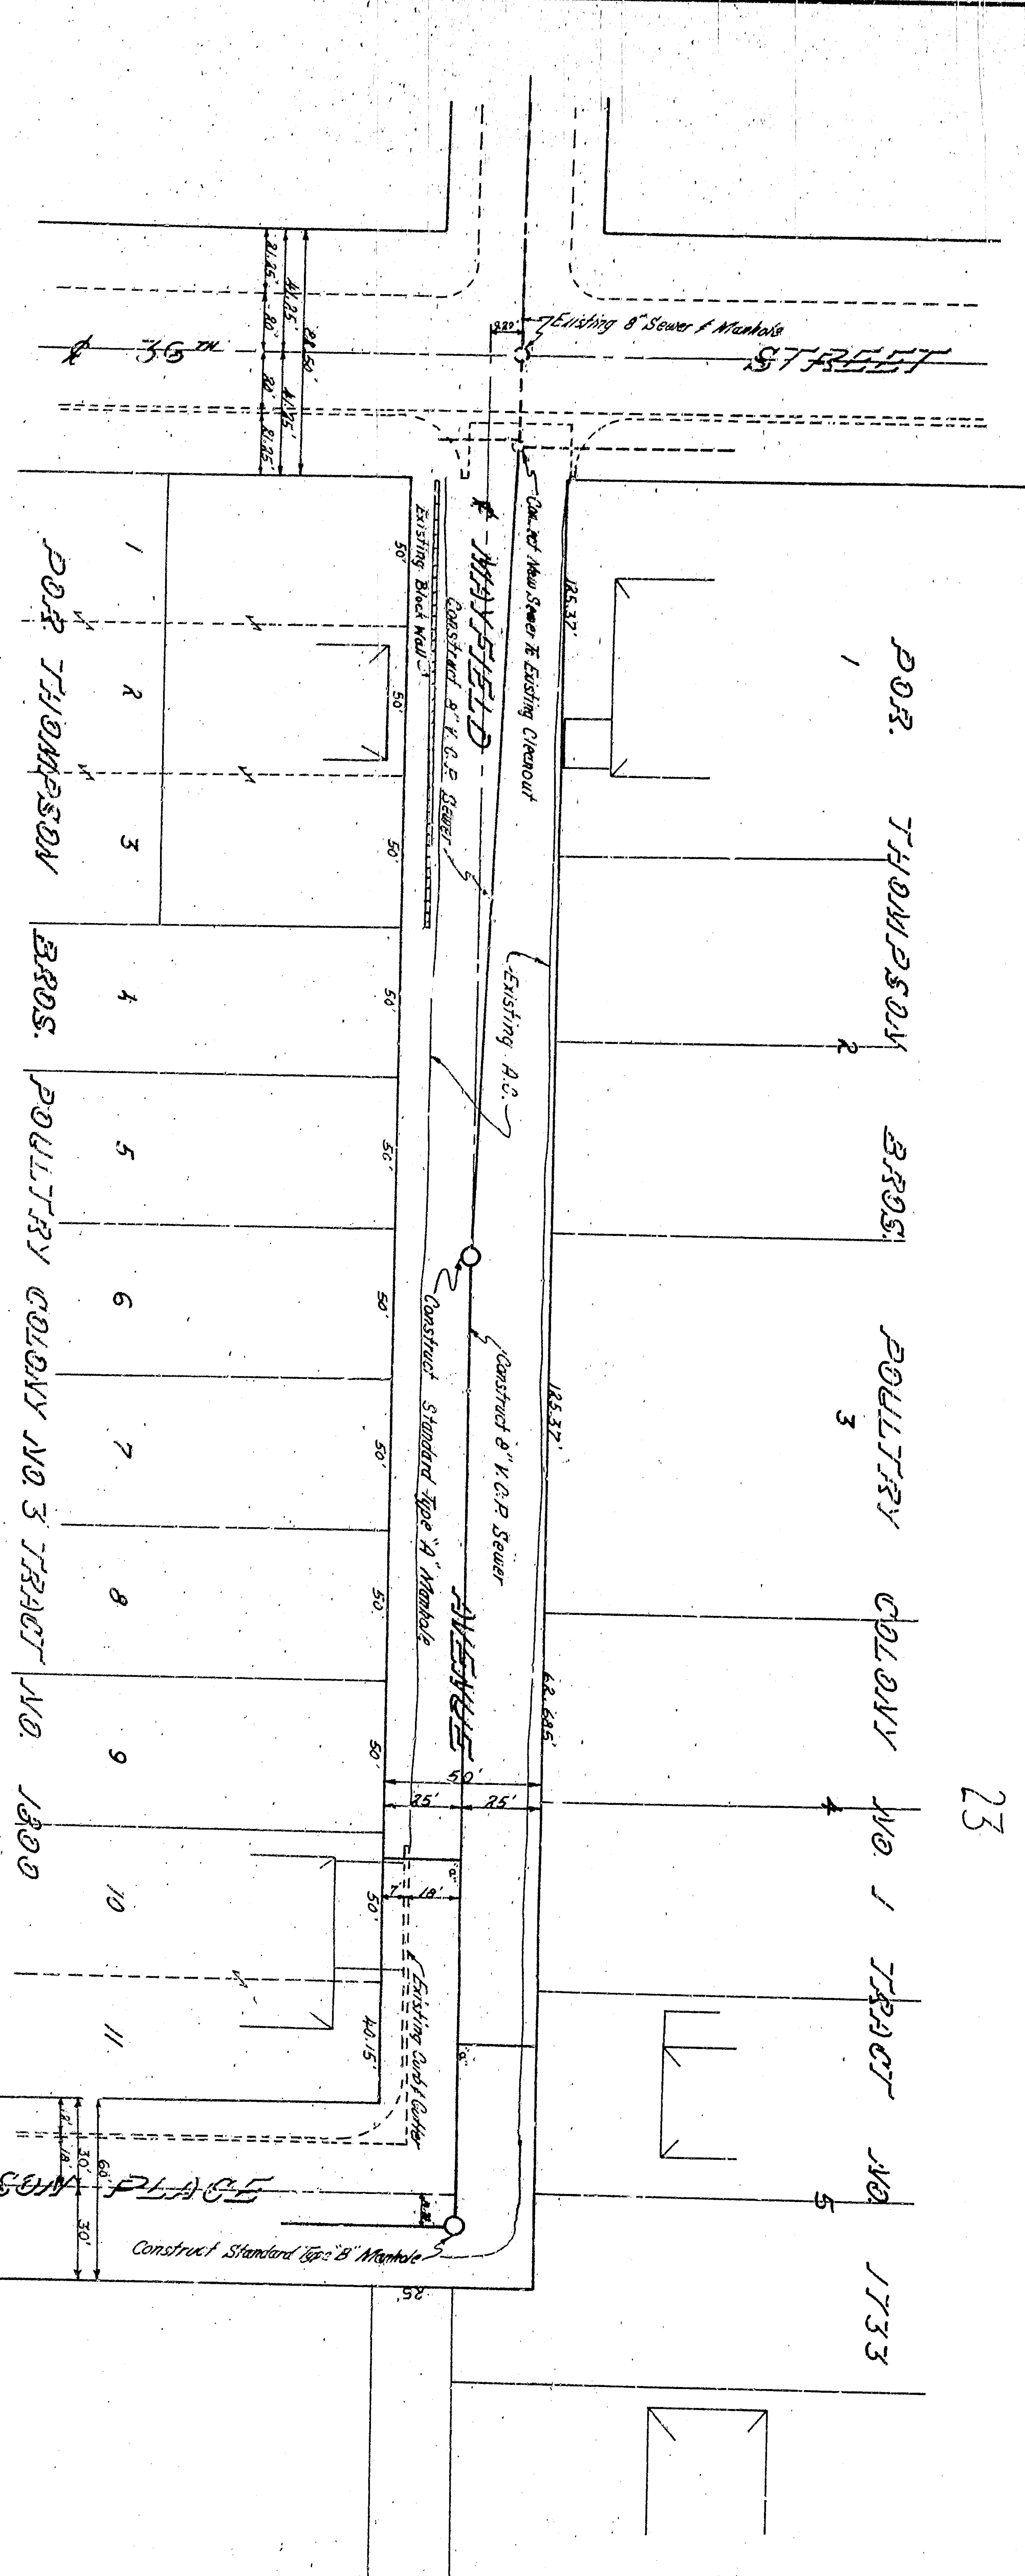

PLAN
Scale: 1" = 40'

APPROVED: *[Signature]* 1942
CITY ENGINEER
REGISTERED CIVIL ENGINEER NO. 12633
DRAWING NO. 3524
SHEET 1 OF 1
CHECKED BY: *[Signature]*
RECOMMENDED BY: *[Signature]*

DEPARTMENT OF ENGINEERING
CITY OF SAN BERNARDINO
SEWER
