


PROFILLE
 Scale: Horiz. 1"=20'
 Scale: Vert. 1"=2'

GENERAL NOTES

1. All work embodied on this plan shall be done in conformity with applicable provisions of Standard Specifications No. 227 & Standard Drawings No. 2321 on file in the Office of the City Engineer.
2. Insitu Prime Coat prior to place A.C. paving.

Scale: 1"=20'

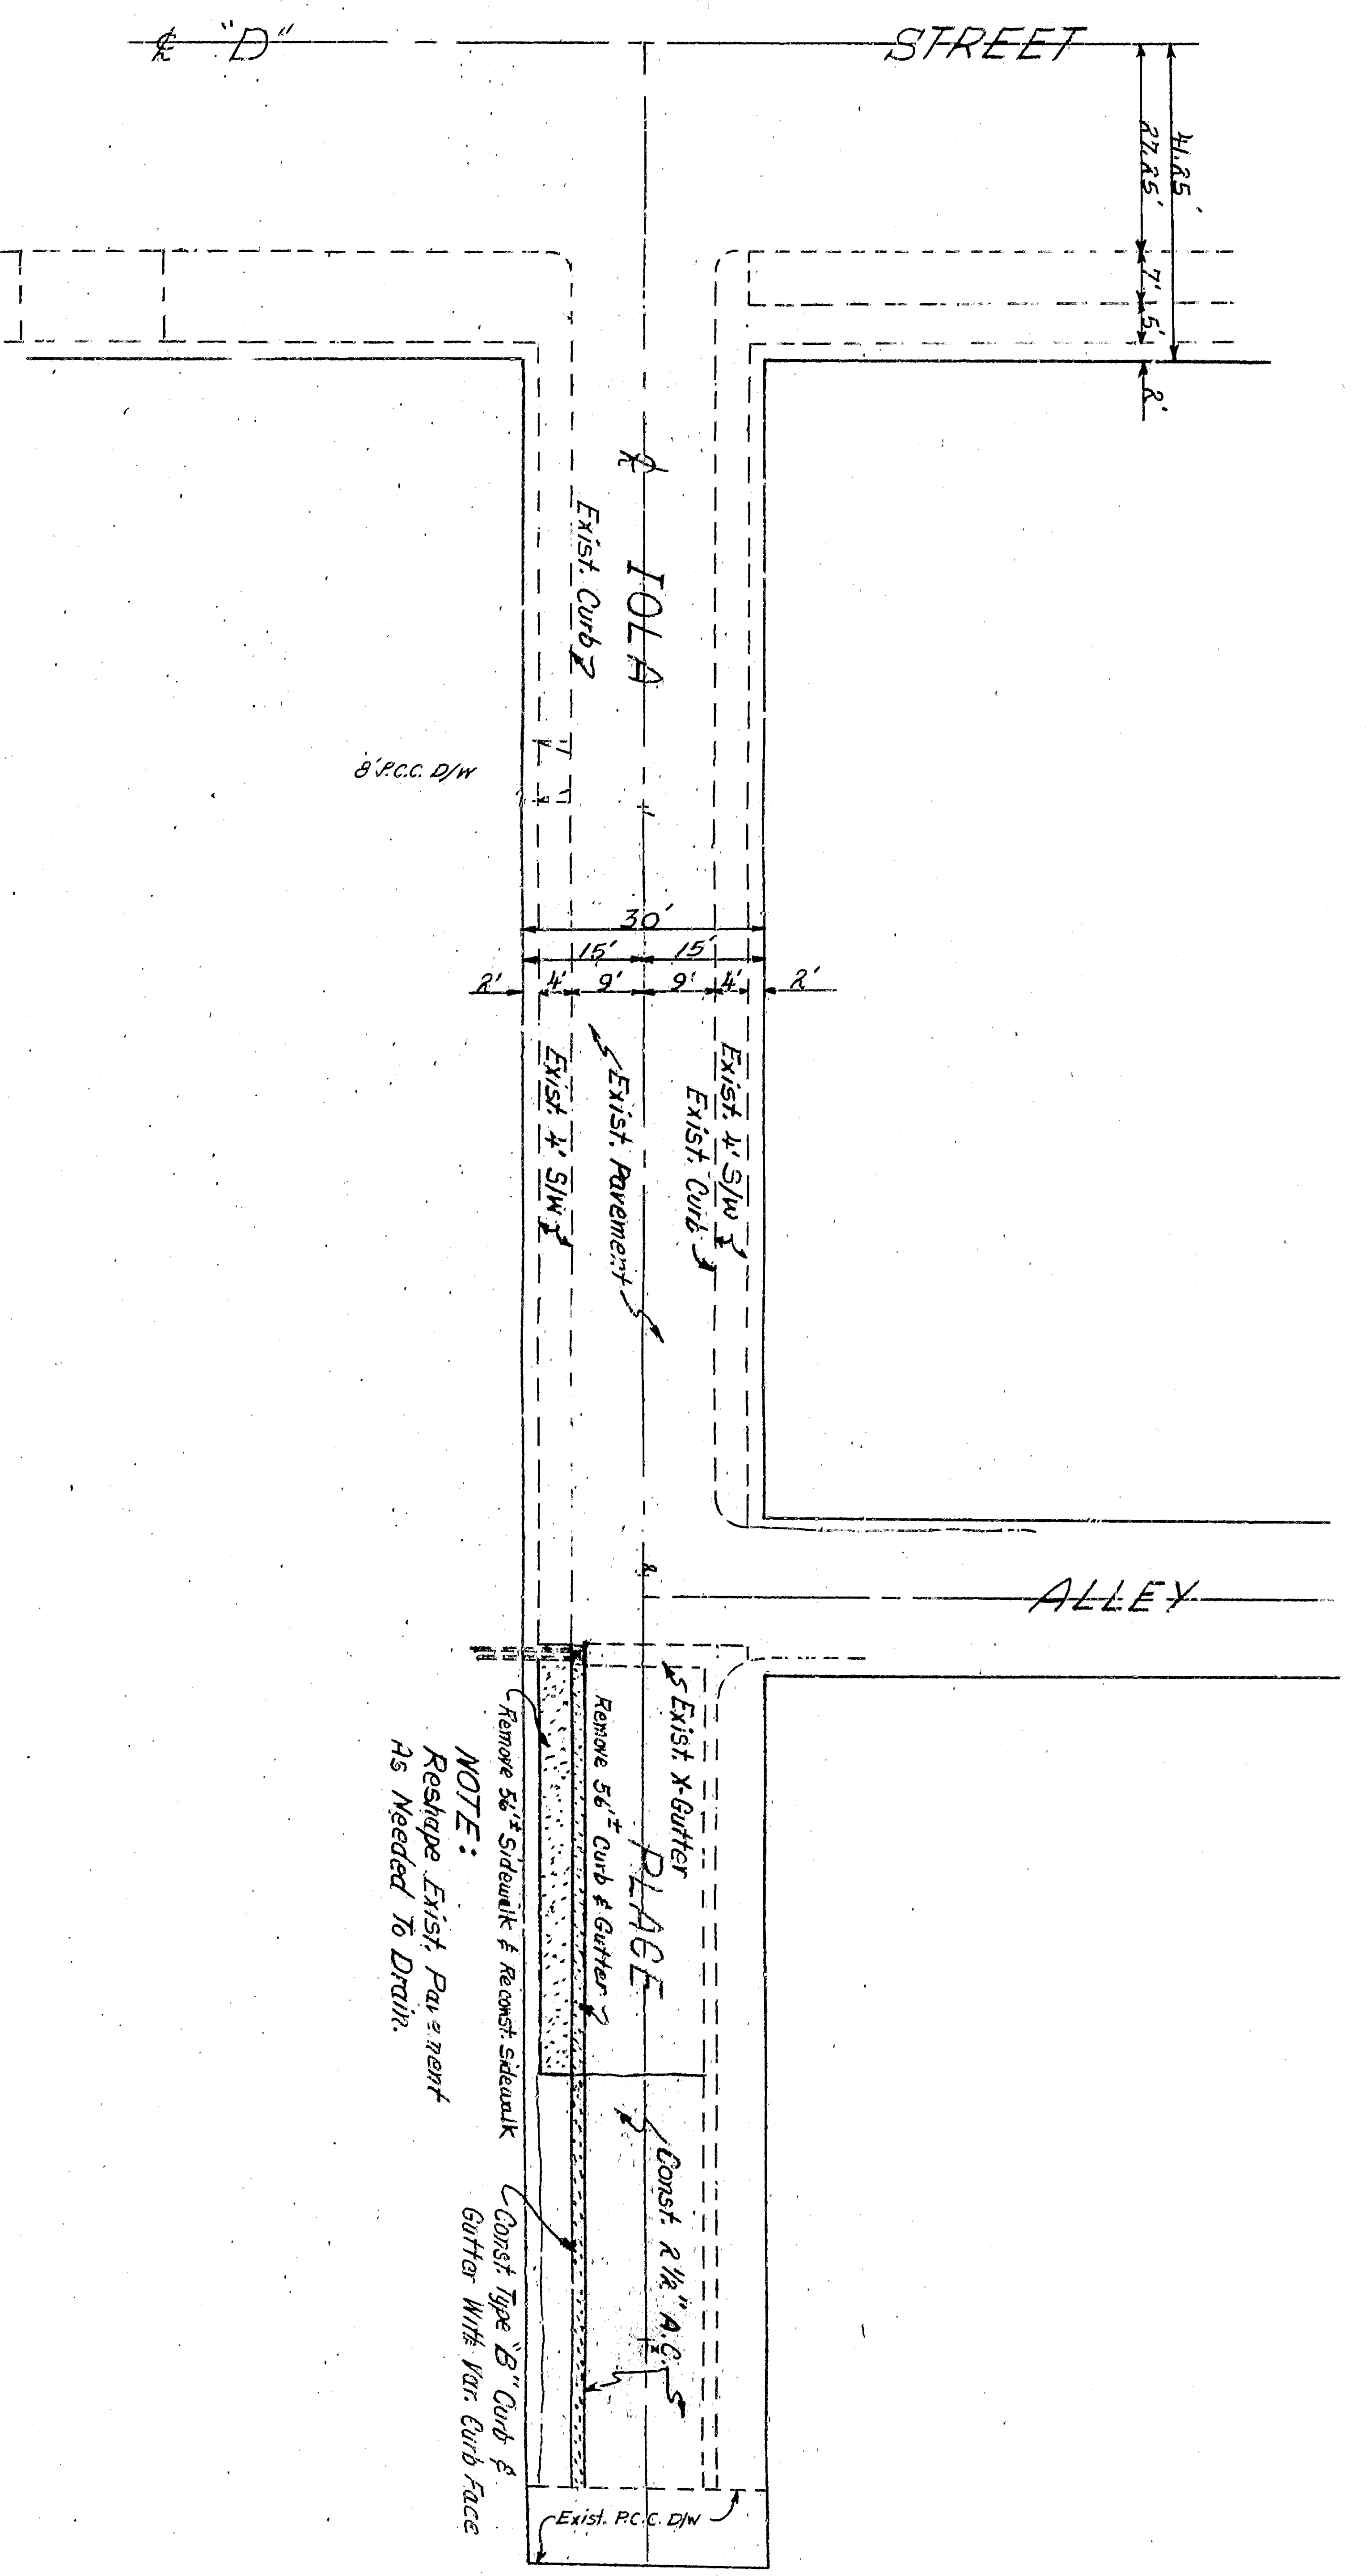

Remove 5' x 5' sidewalk & reseed sidewalk
 NOTE: Reshape Exist. Pav. as shown
 as needed to drain

NO.	1	Removed Dry Well	REVISION	10-27-55
APPROVED	Schaefer, E.S.	1955	APPROVED	DATE
CITY OF SAN BERNARDINO				
DEPARTMENT OF ENGINEERING				
DESIGNED BY	City Engineer	DESIGNED BY	J.B. Sizemore	
DRAWN BY	W. J. Hertz	CHECKED BY	W. J. Hertz	
SHEET 1 OF 1	RECOMMENDED			
"D" STREET TO A POINT 320' EAST				