
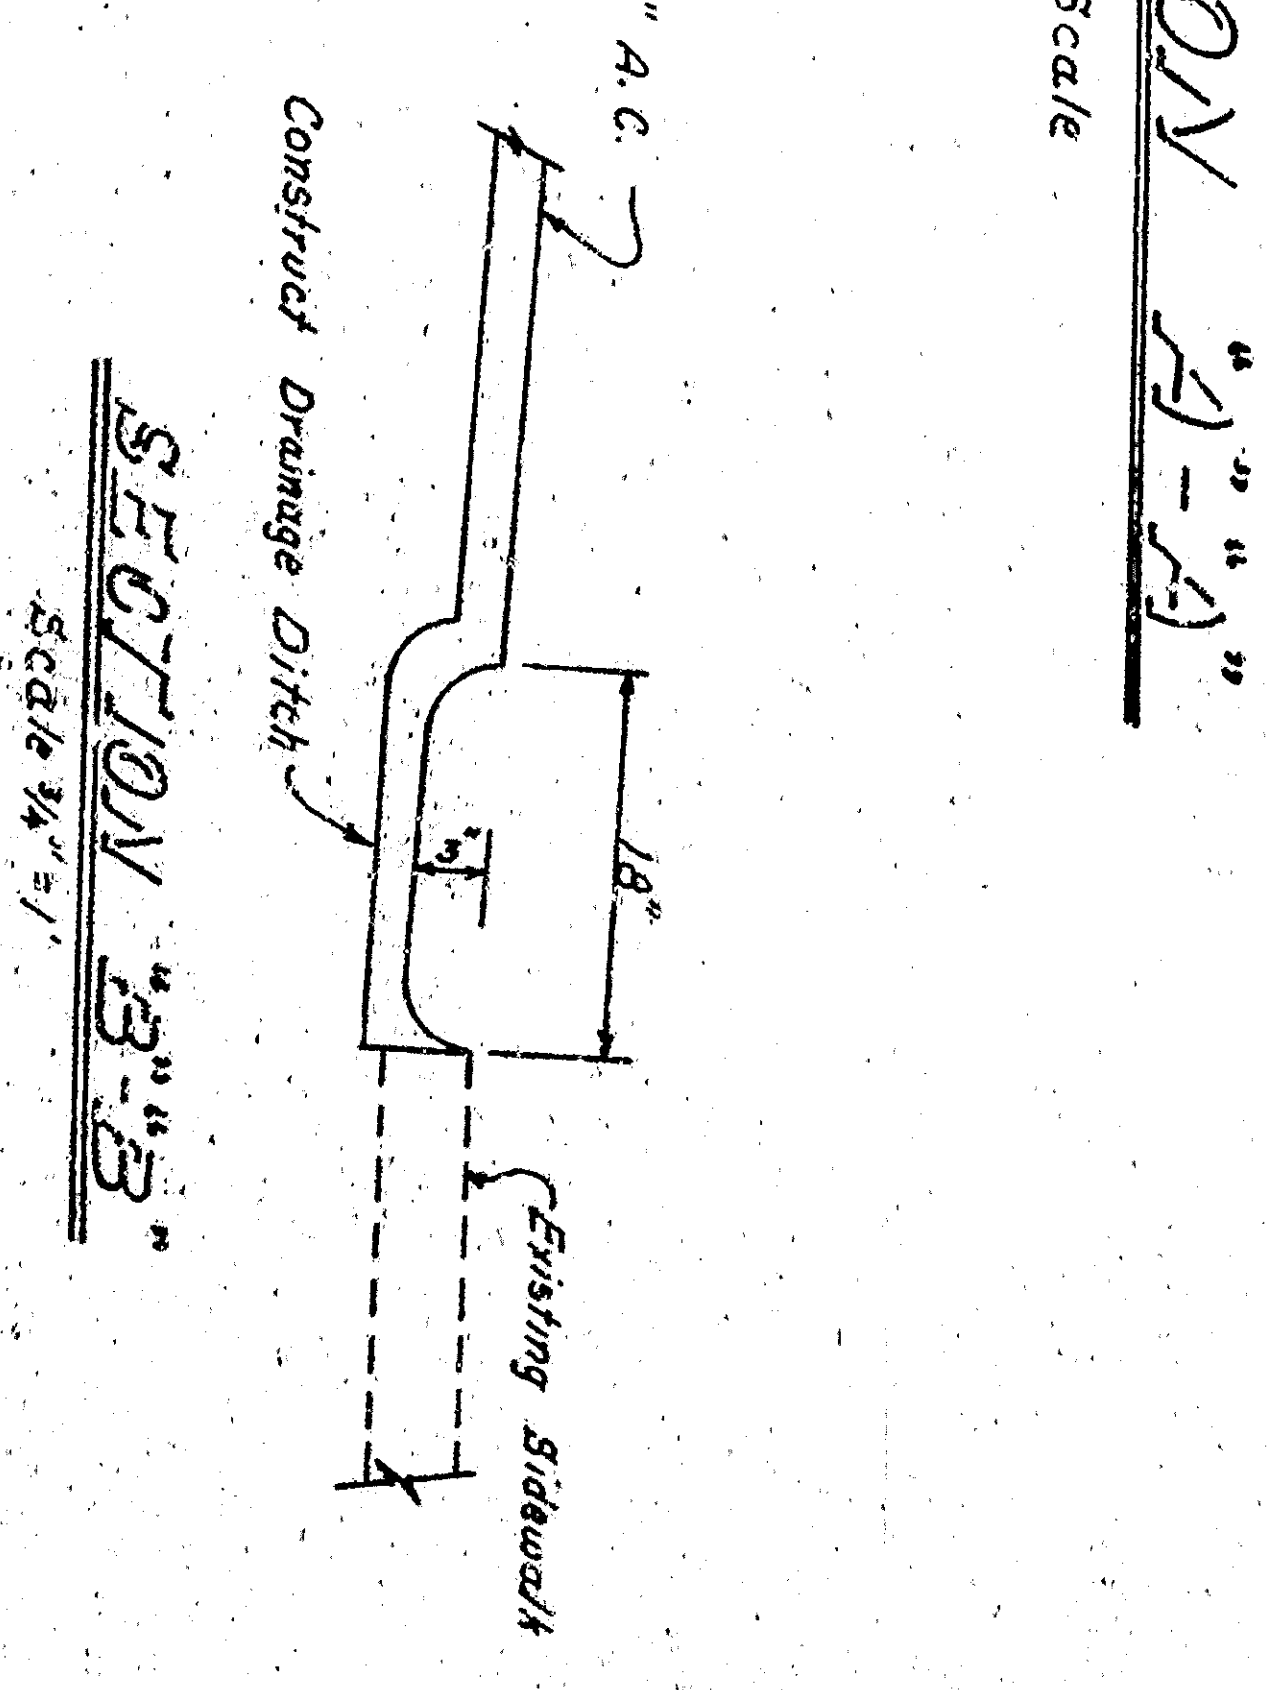
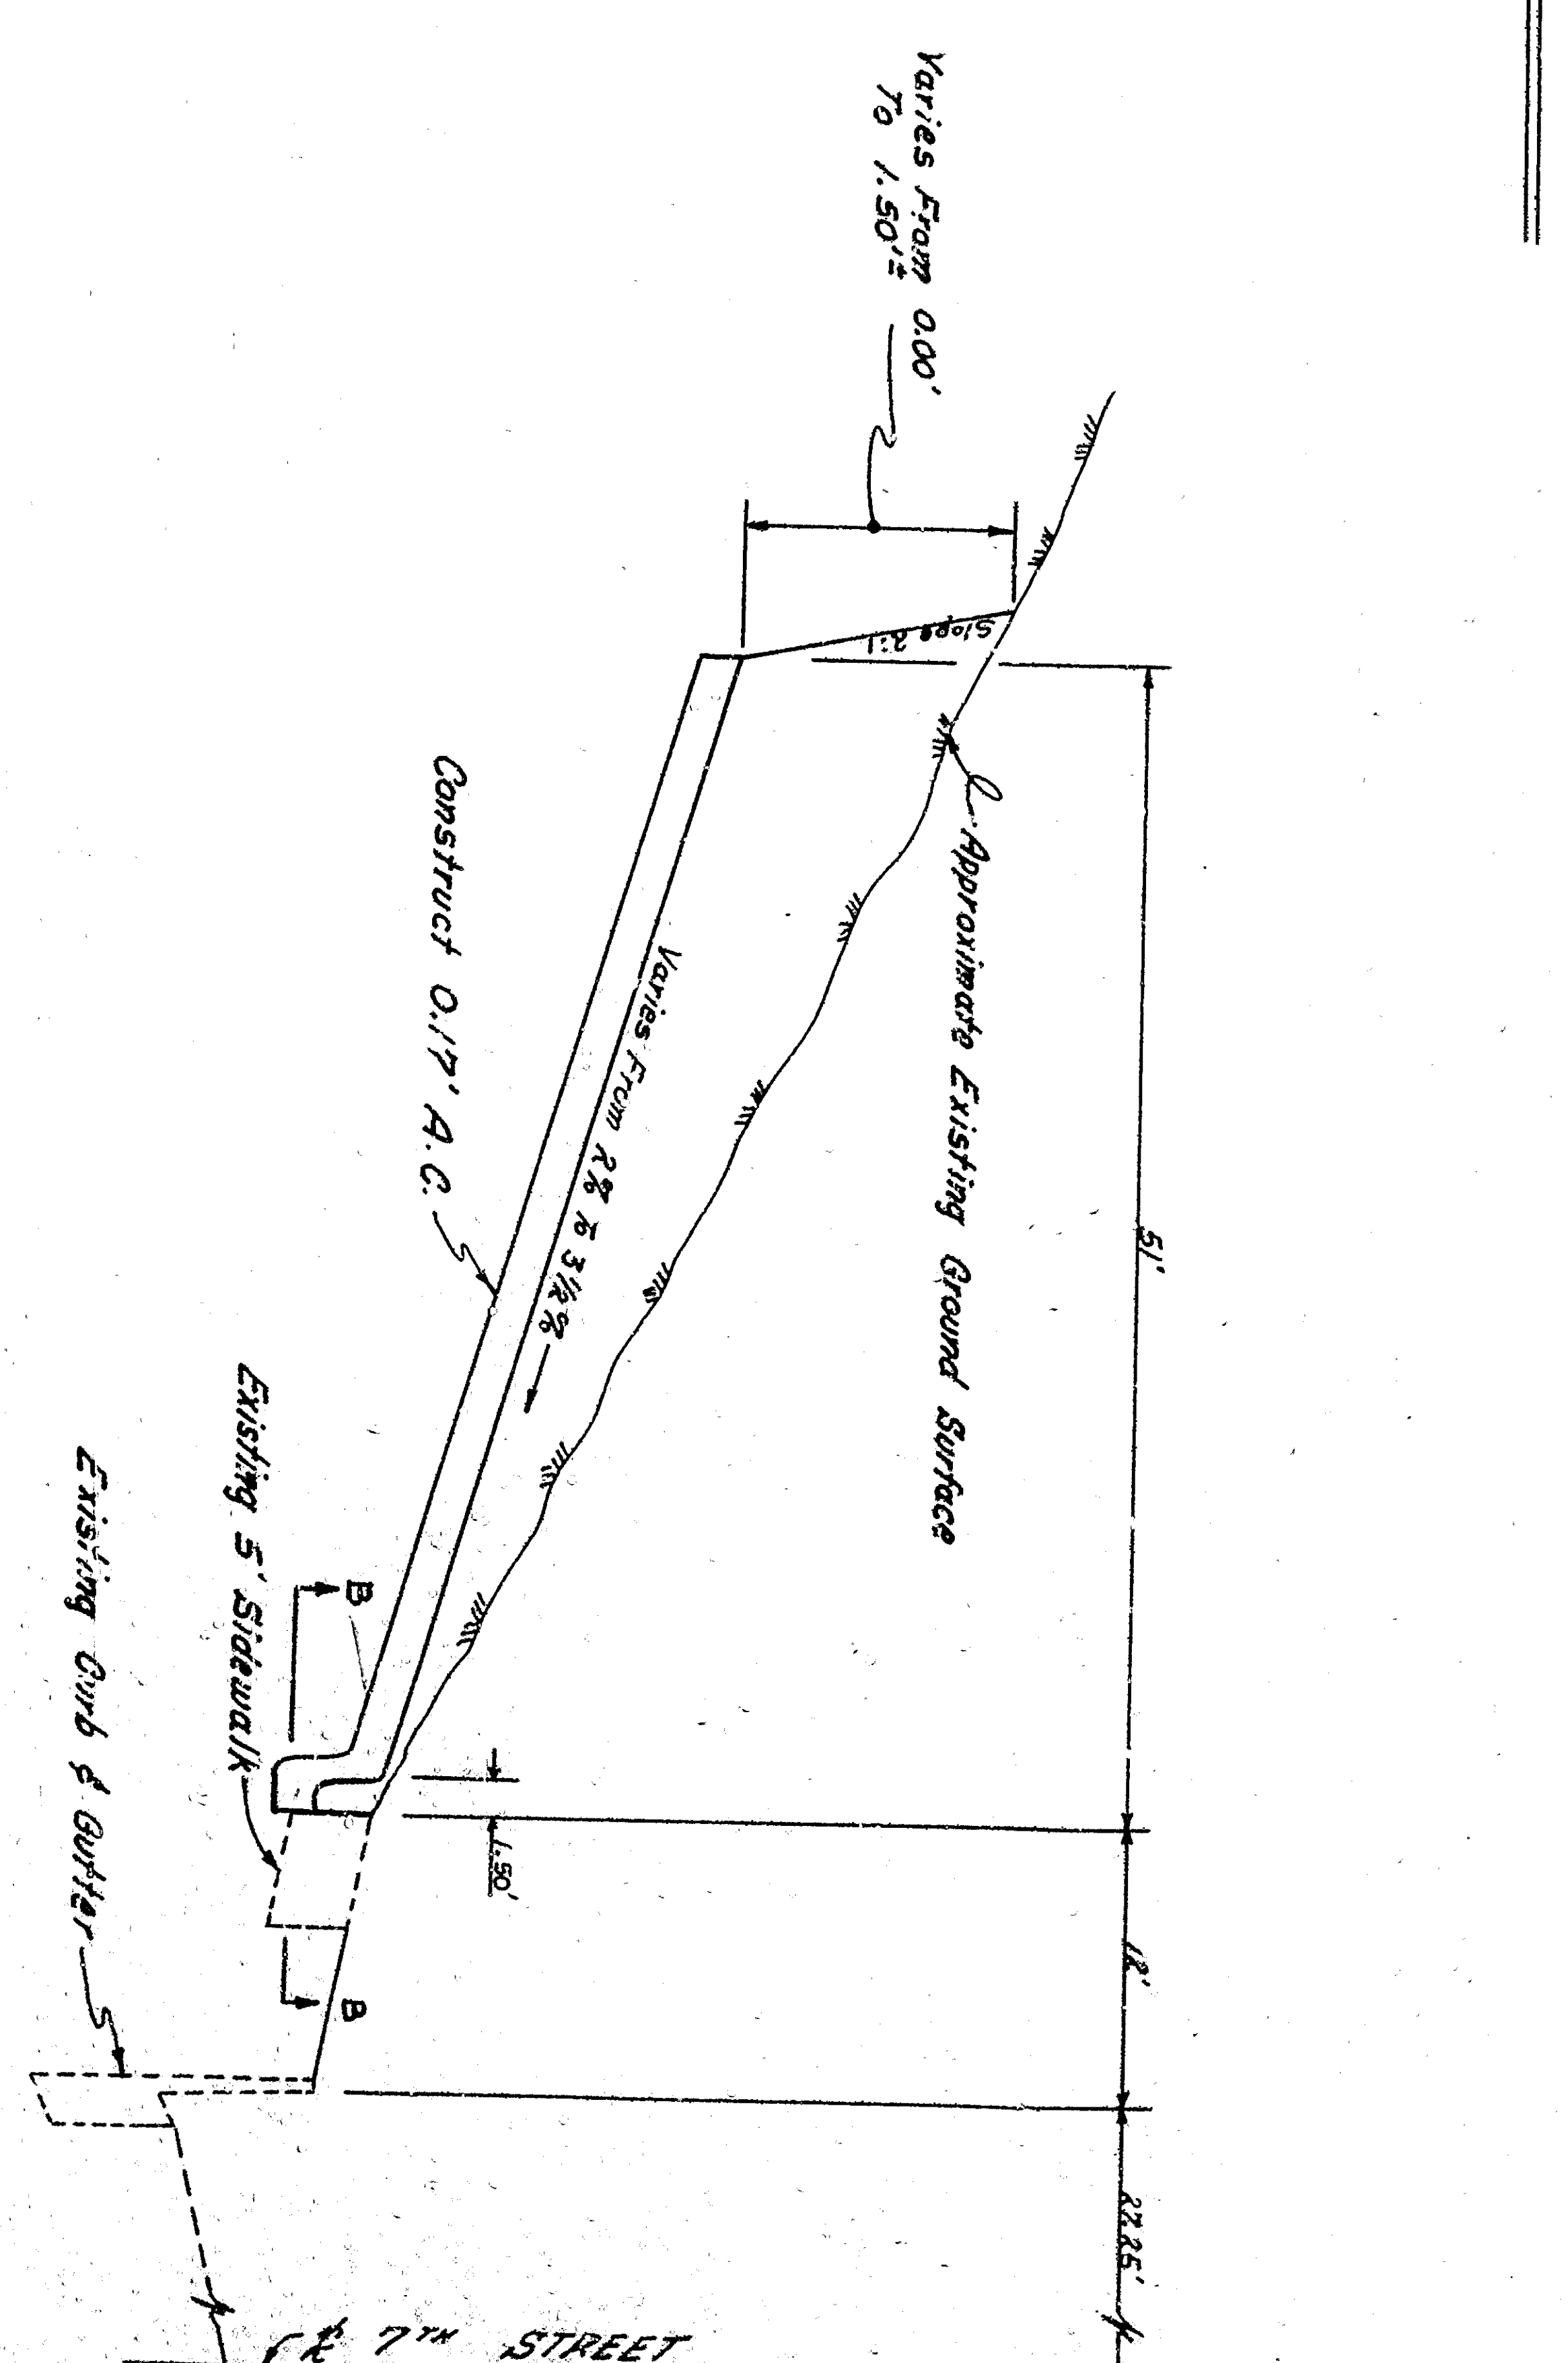
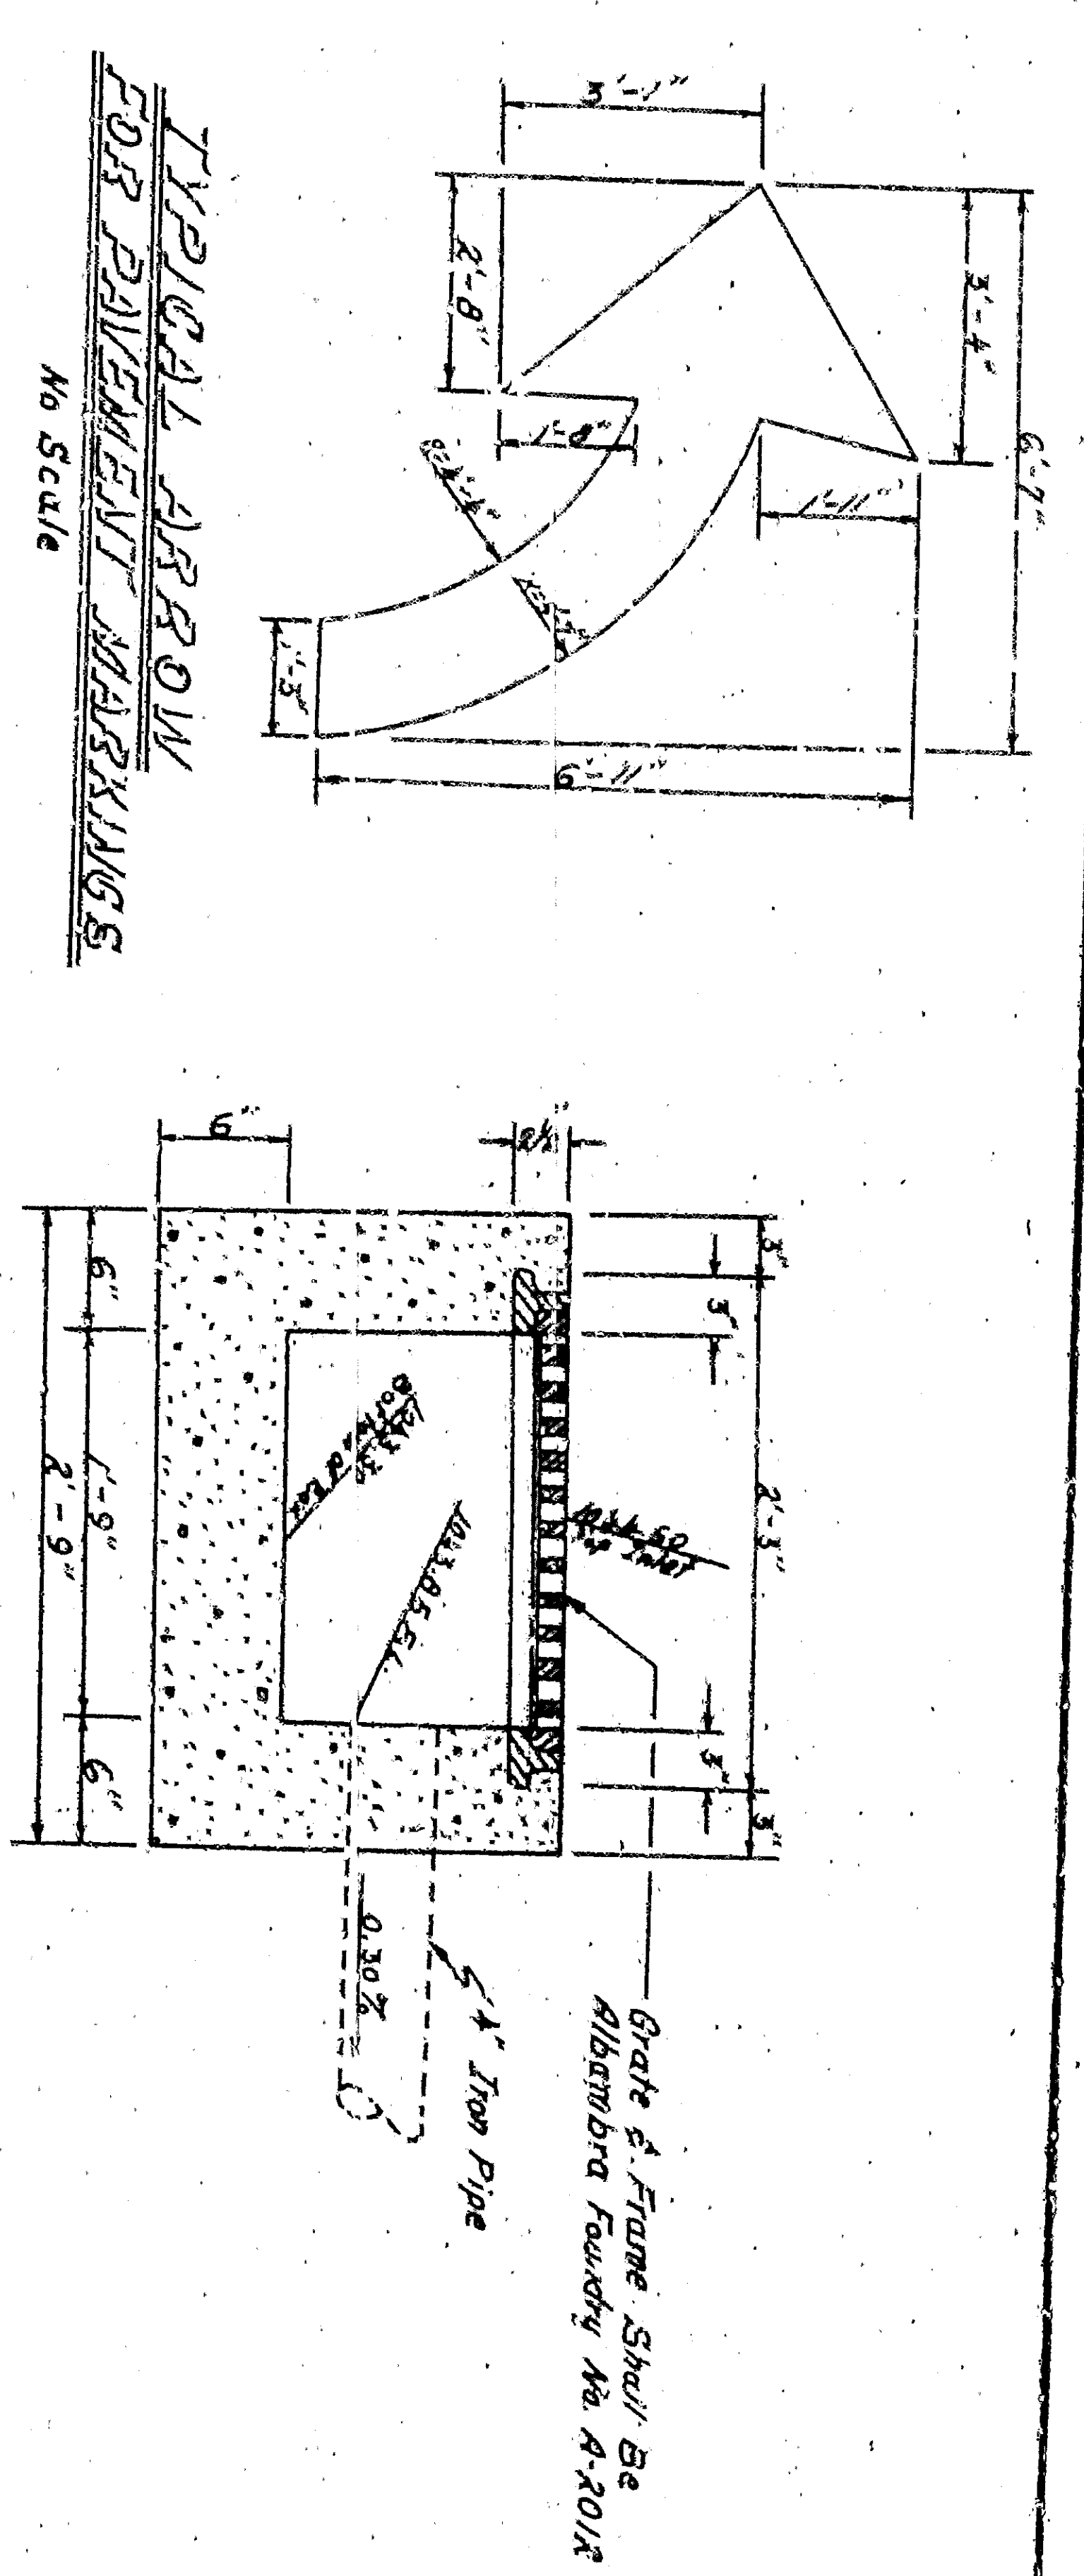


CITY CEMETERY

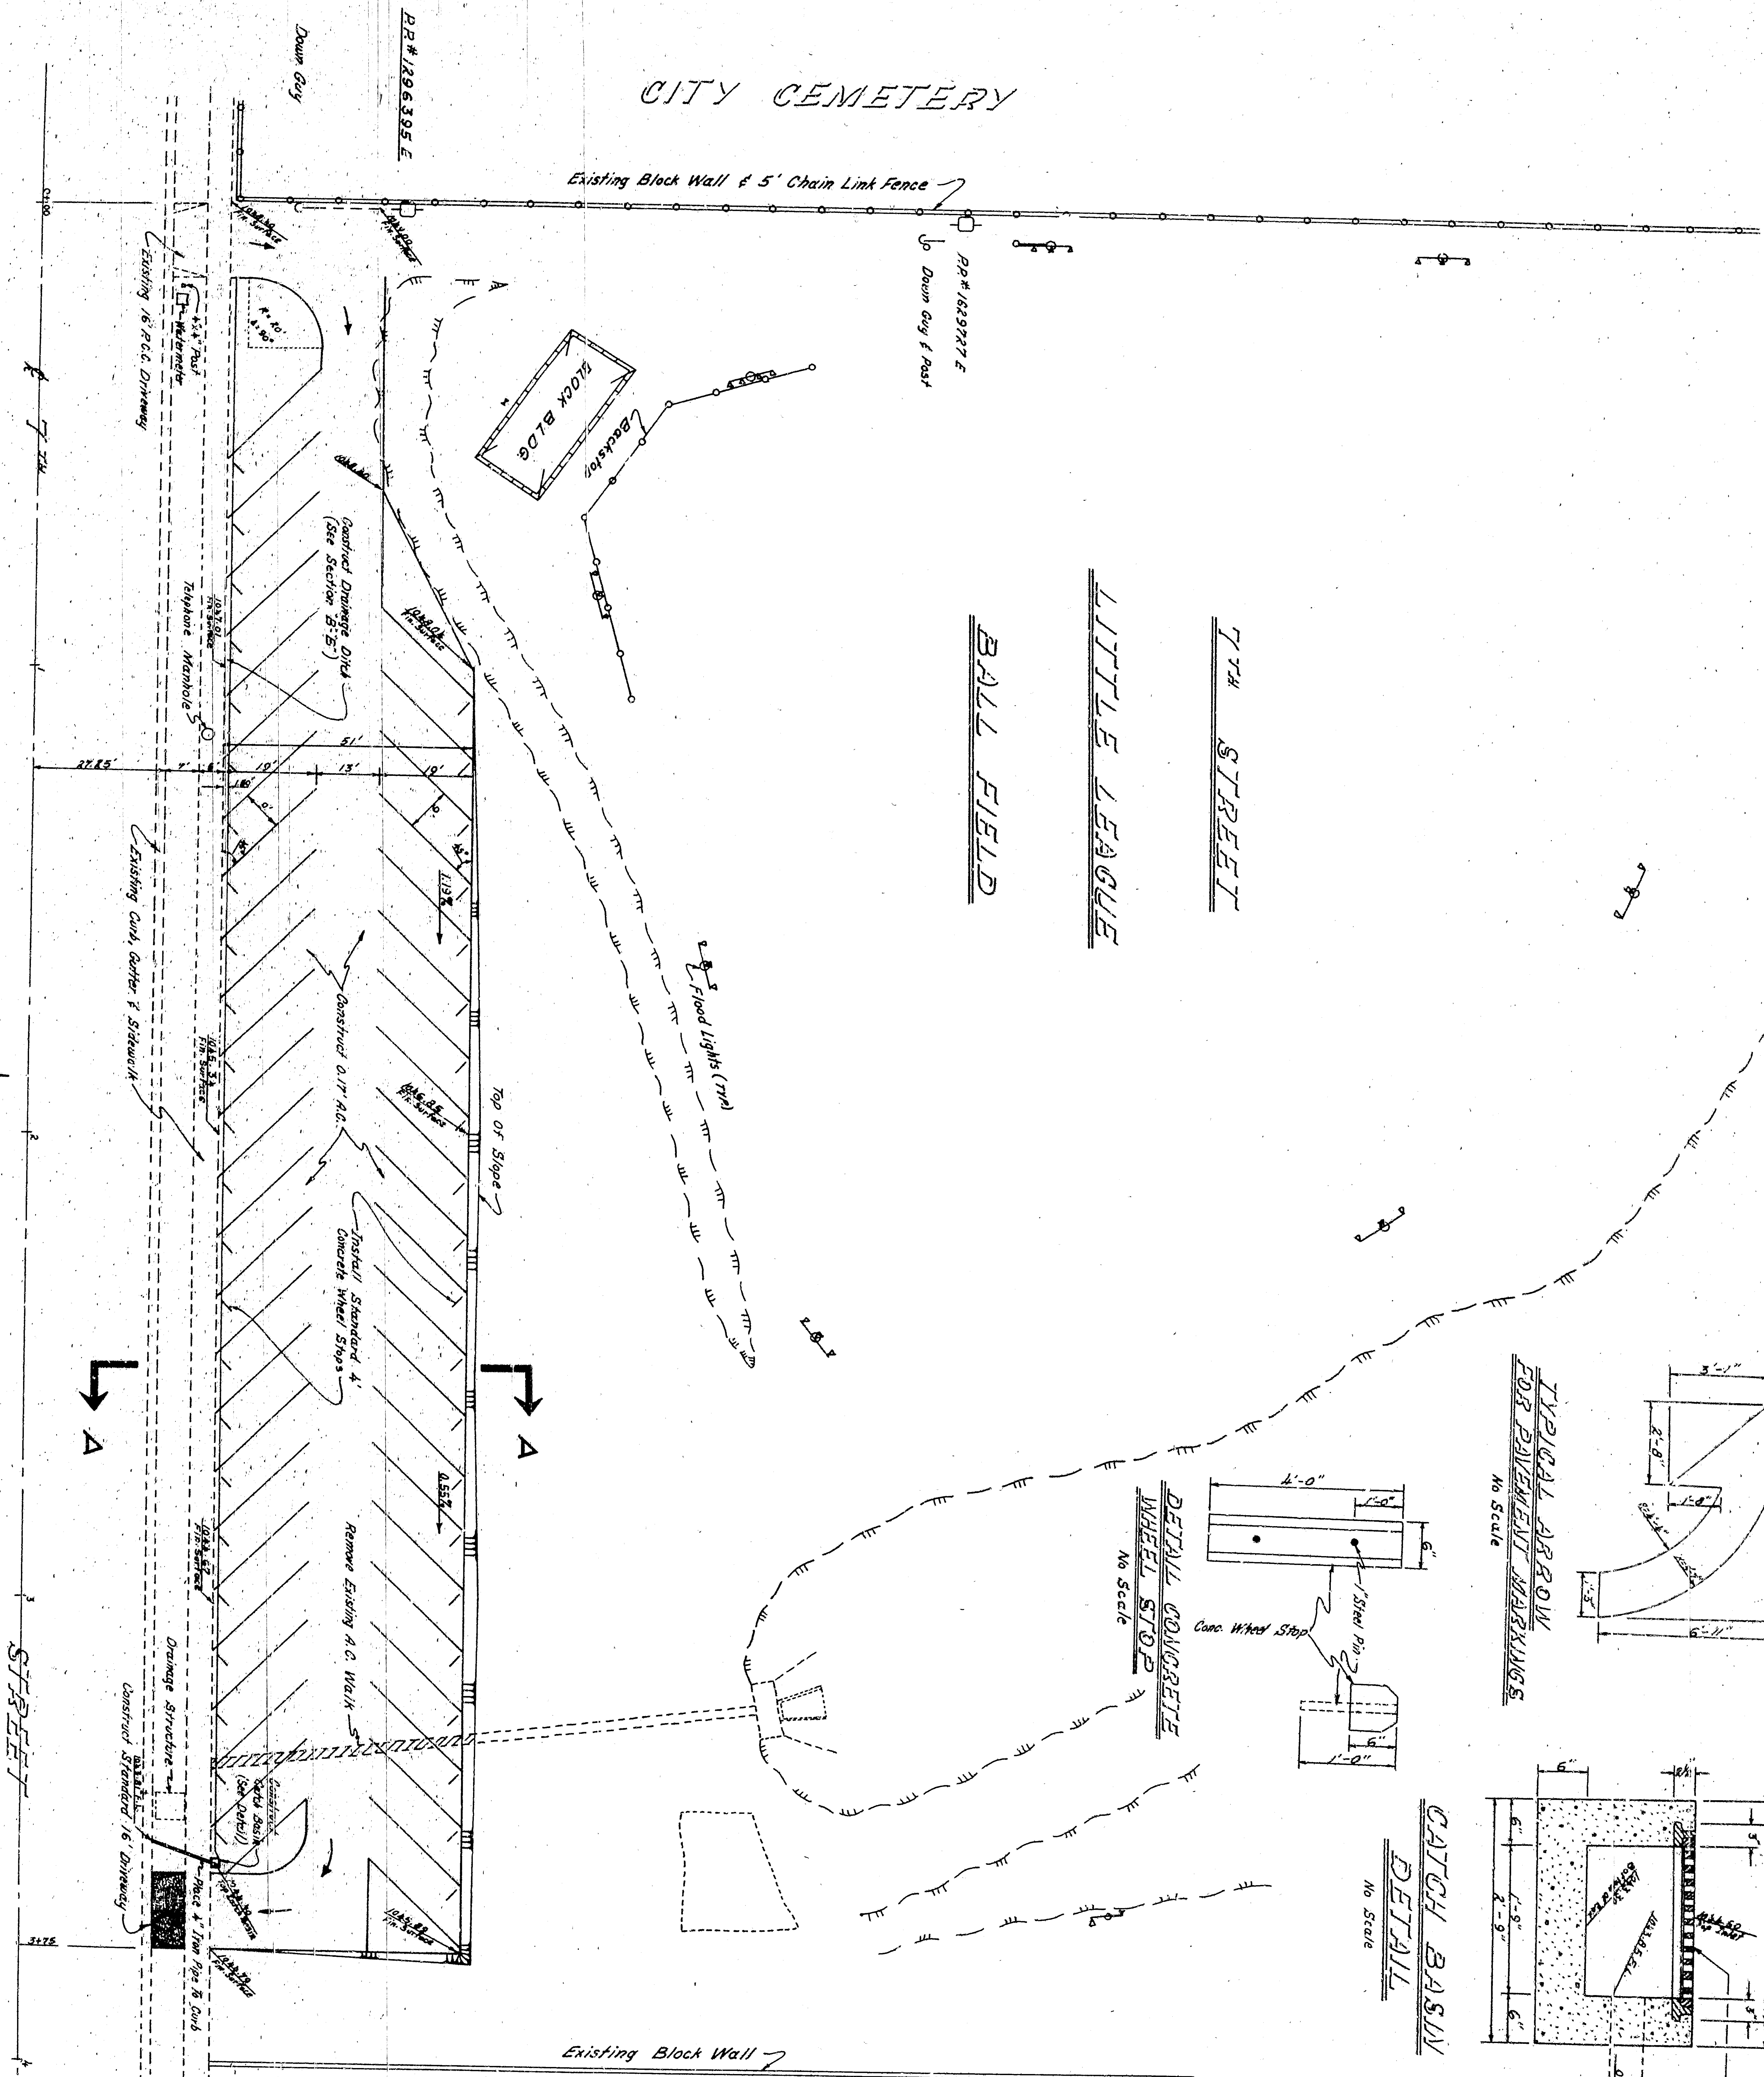

**GENERAL NOTES**  
 1. All work embodied on this plan shall be done in conformity with applicable provisions of Standard Specifications No. 227, in the Office of the City Engineer.

BENJAMIN J. MARX  
 No. 10, 12, 14, 1000

Scale: 1" = 20'

APPROVED	3-2-23	1922
REGISTERED CIVIL ENGINEER NO. 12663		
DRAWN BY	PAULINE LOT	
CHECKED BY	TR	
SHEET 1 OF 1 SHEETS		
CITY OF SAN BERNARDINO		
DEPARTMENT OF ENGINEERING		
LITTLE LEAGUE BALL FIELD		