
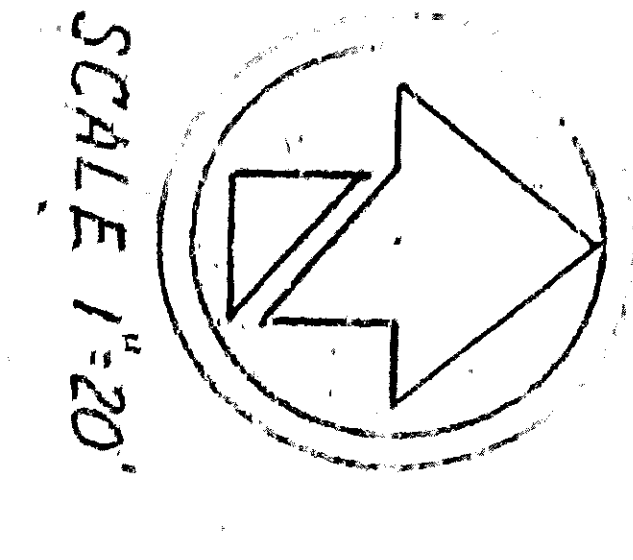



PROFILE SCALE  
 Horiz. 1" = 20'  
 Vert. 1" = 4'

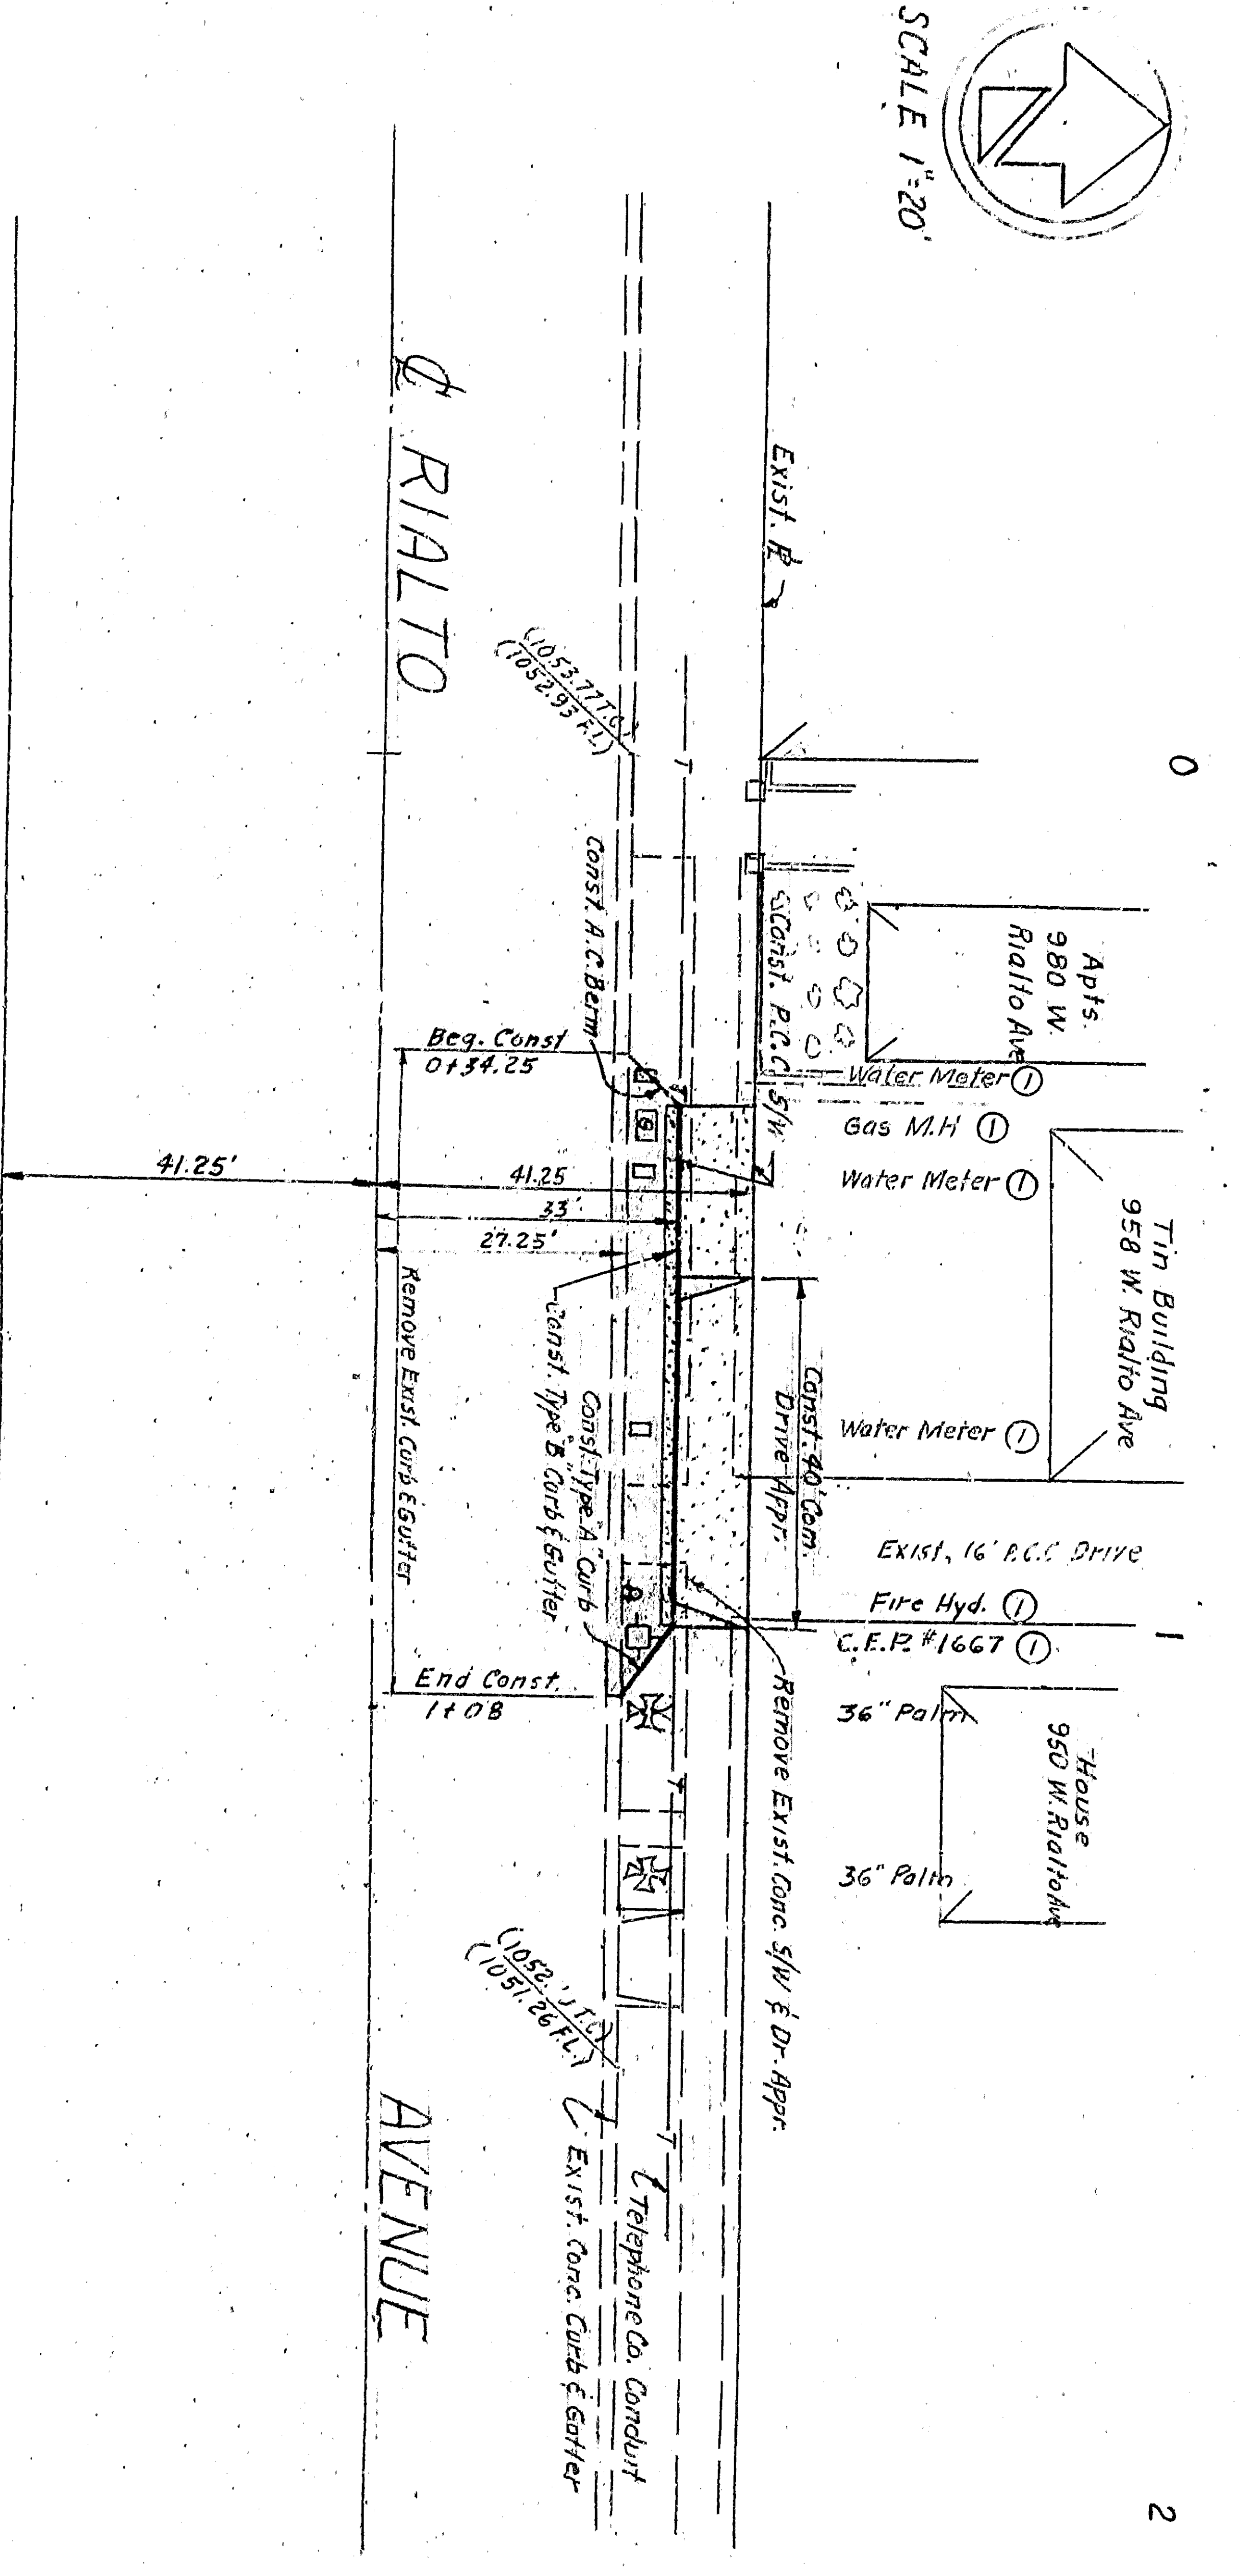

SCALE 1" = 20'

**GENERAL NOTES**

1. All work embodied on this plan shall be done in conformity with applicable provisions of 1966 and Standard Specifications for Highway Construction, Edition No. 2361 on file in the office of the City Engineer.
2. Obstructions (Markings on Plan) to be removed or relocated by others.
3. Bench Mark: 596 on North West corner curb return Rialto & 7th Street. Elev. 1046.88
4. Refer to Utility Drawings for exact location of underground facilities.

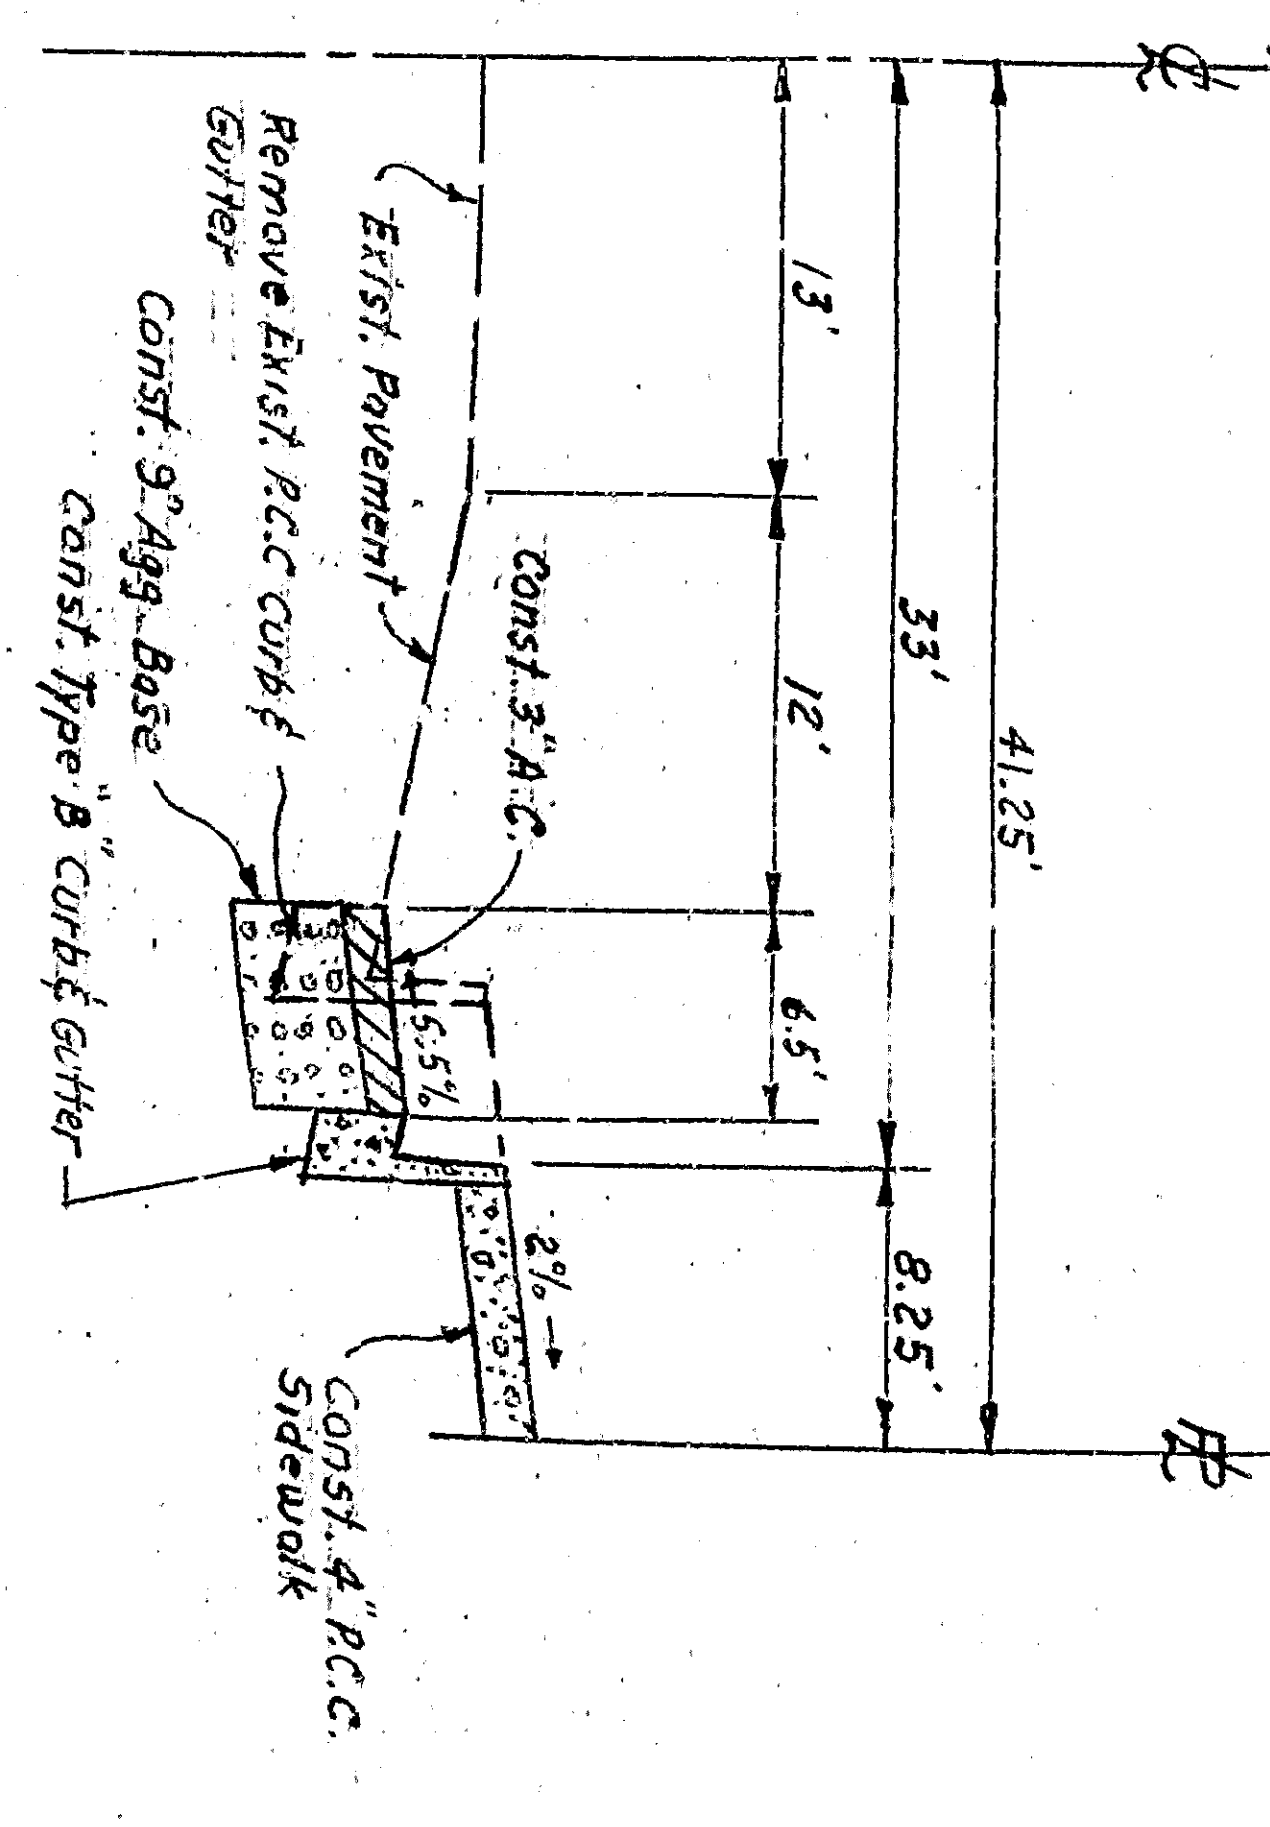

**TYPICAL SECTION**  
 NO SCALE

APPROVED	3-27	DEPARTMENT OF ENGINEERING
DESIGNED BY	3-27	CITY OF SAN BERNARDINO
DRAWING AND CHECKED BY	3-27	STREET IMPR. AT 958 WEST
CHECKED BY	3-27	RIALTO AVE. NORTH SIDE
SHEET 1 OF 1	3-27	CURB, GUTTER & PAVING