



990 NORTH SIDE TC

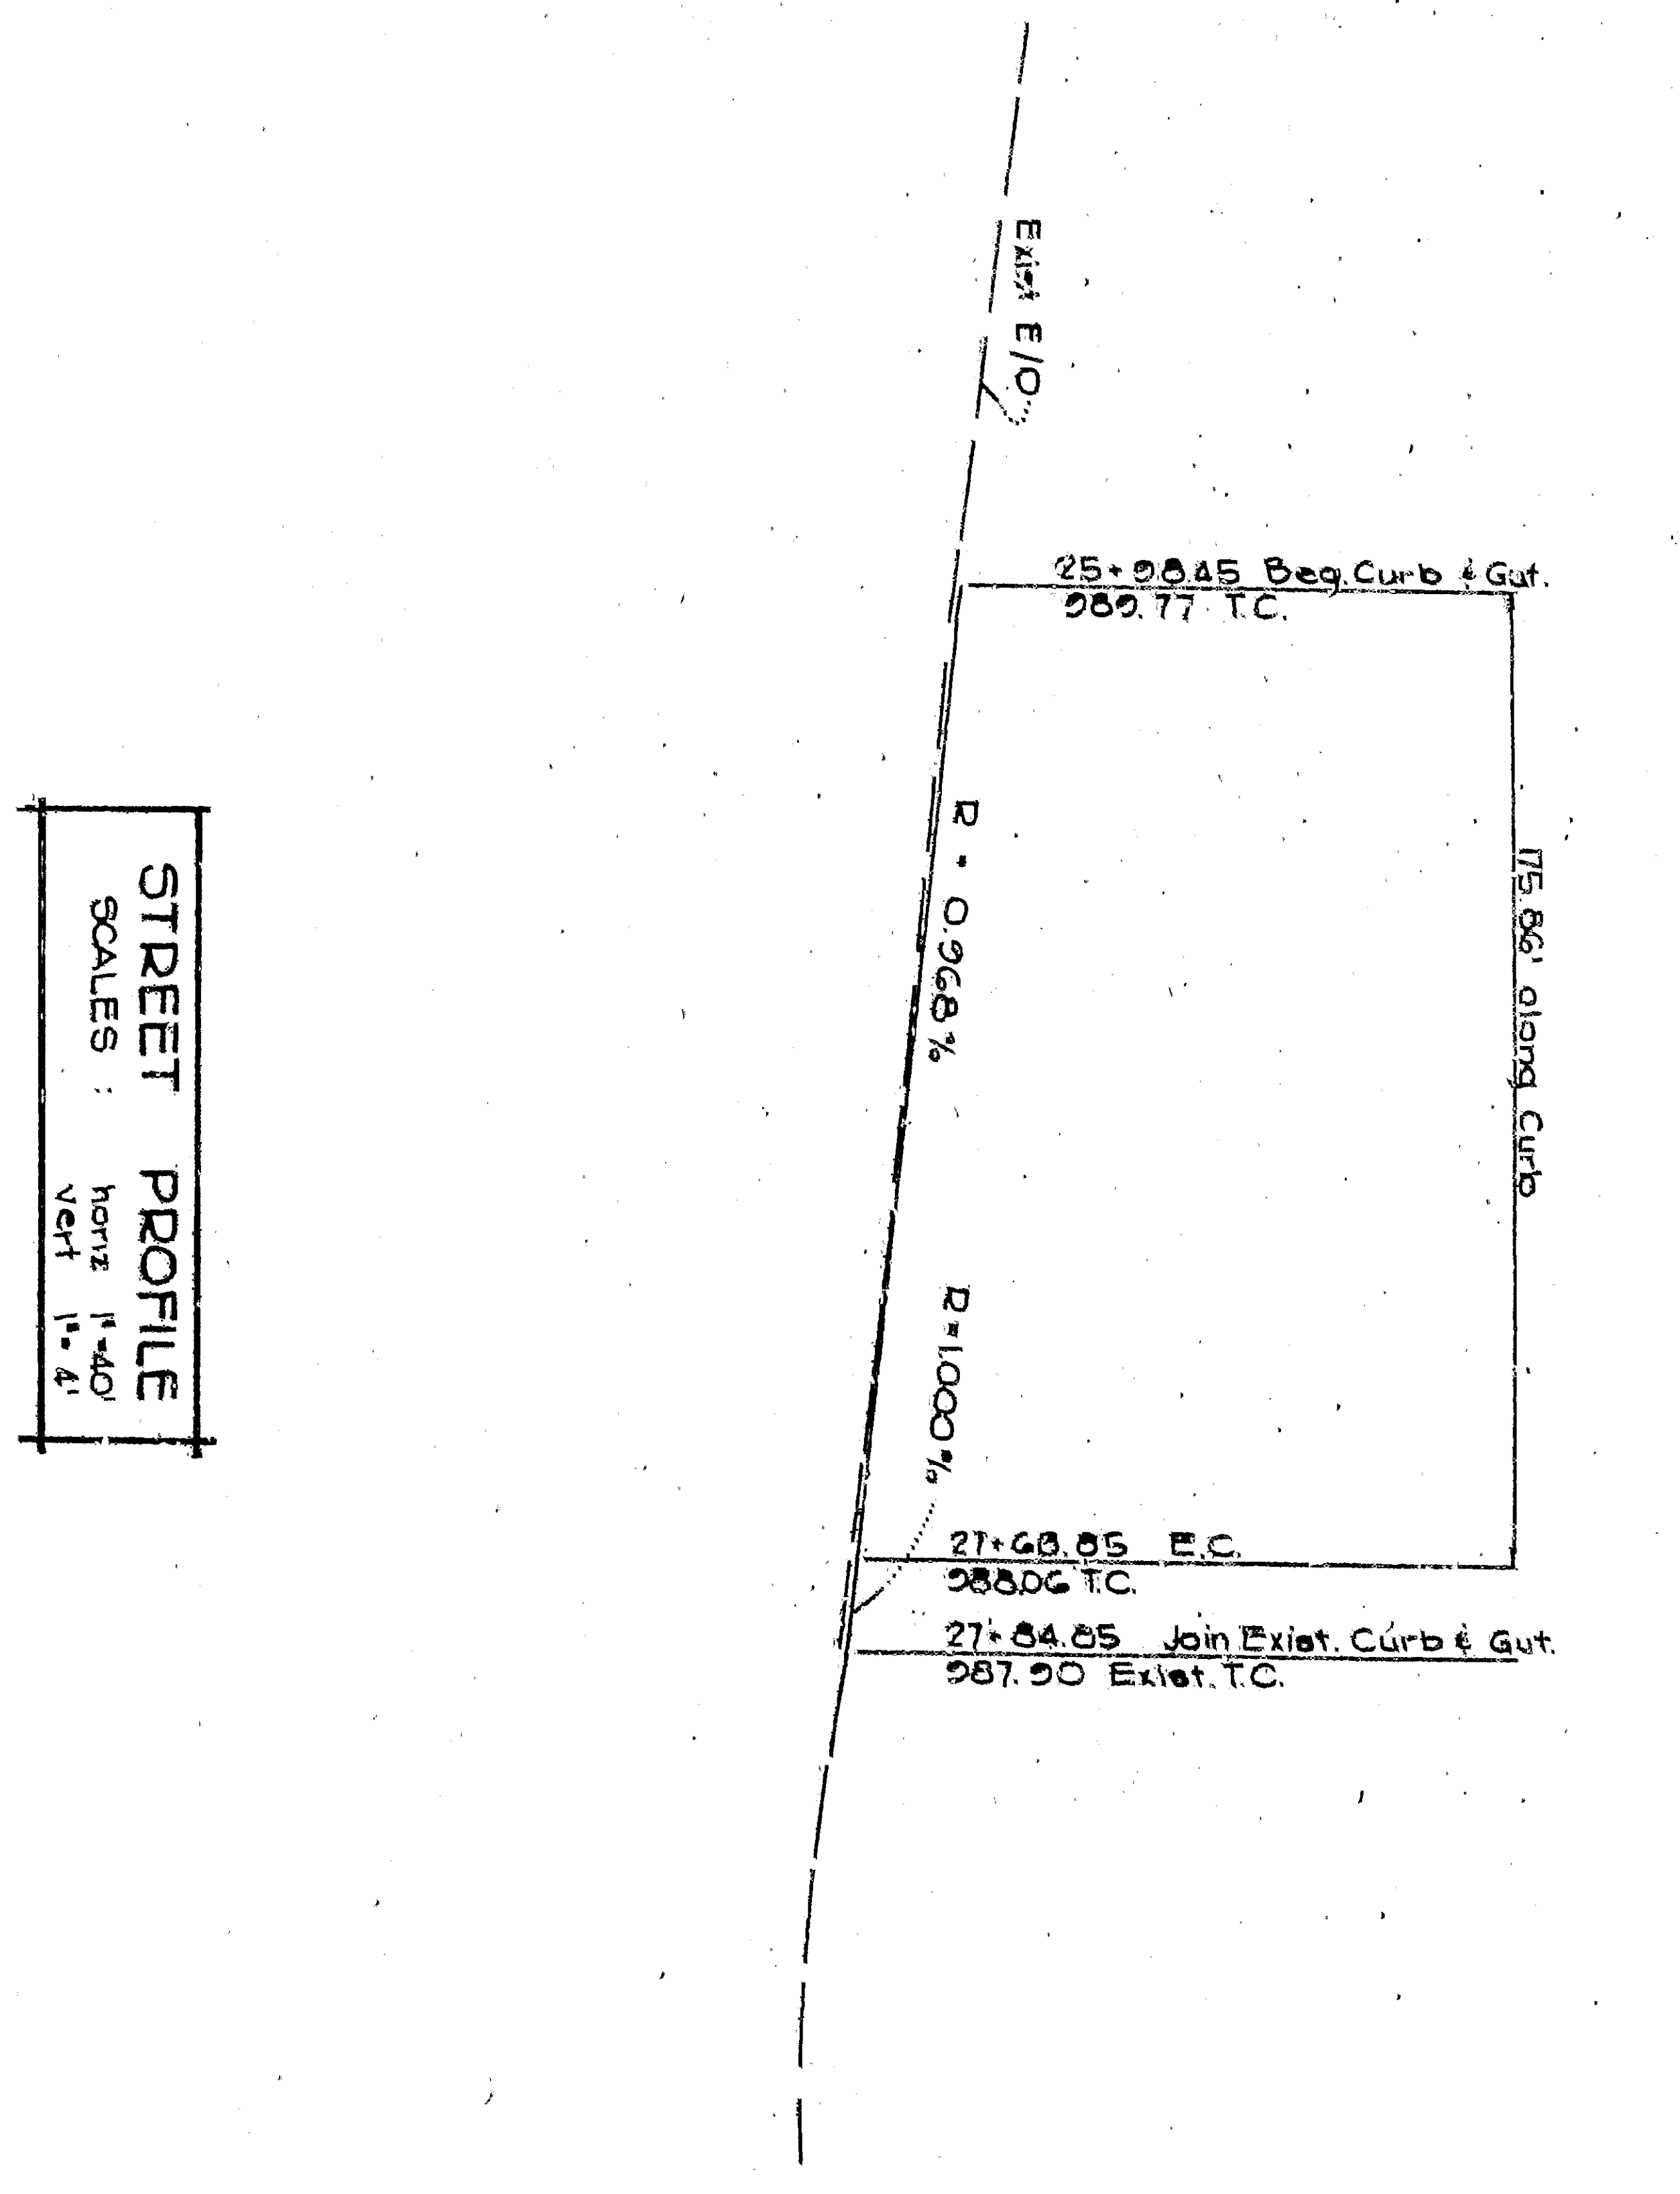

STREET PROFILE
 SCALES: Horiz 1"=40'
 Vert 1"=4'

990

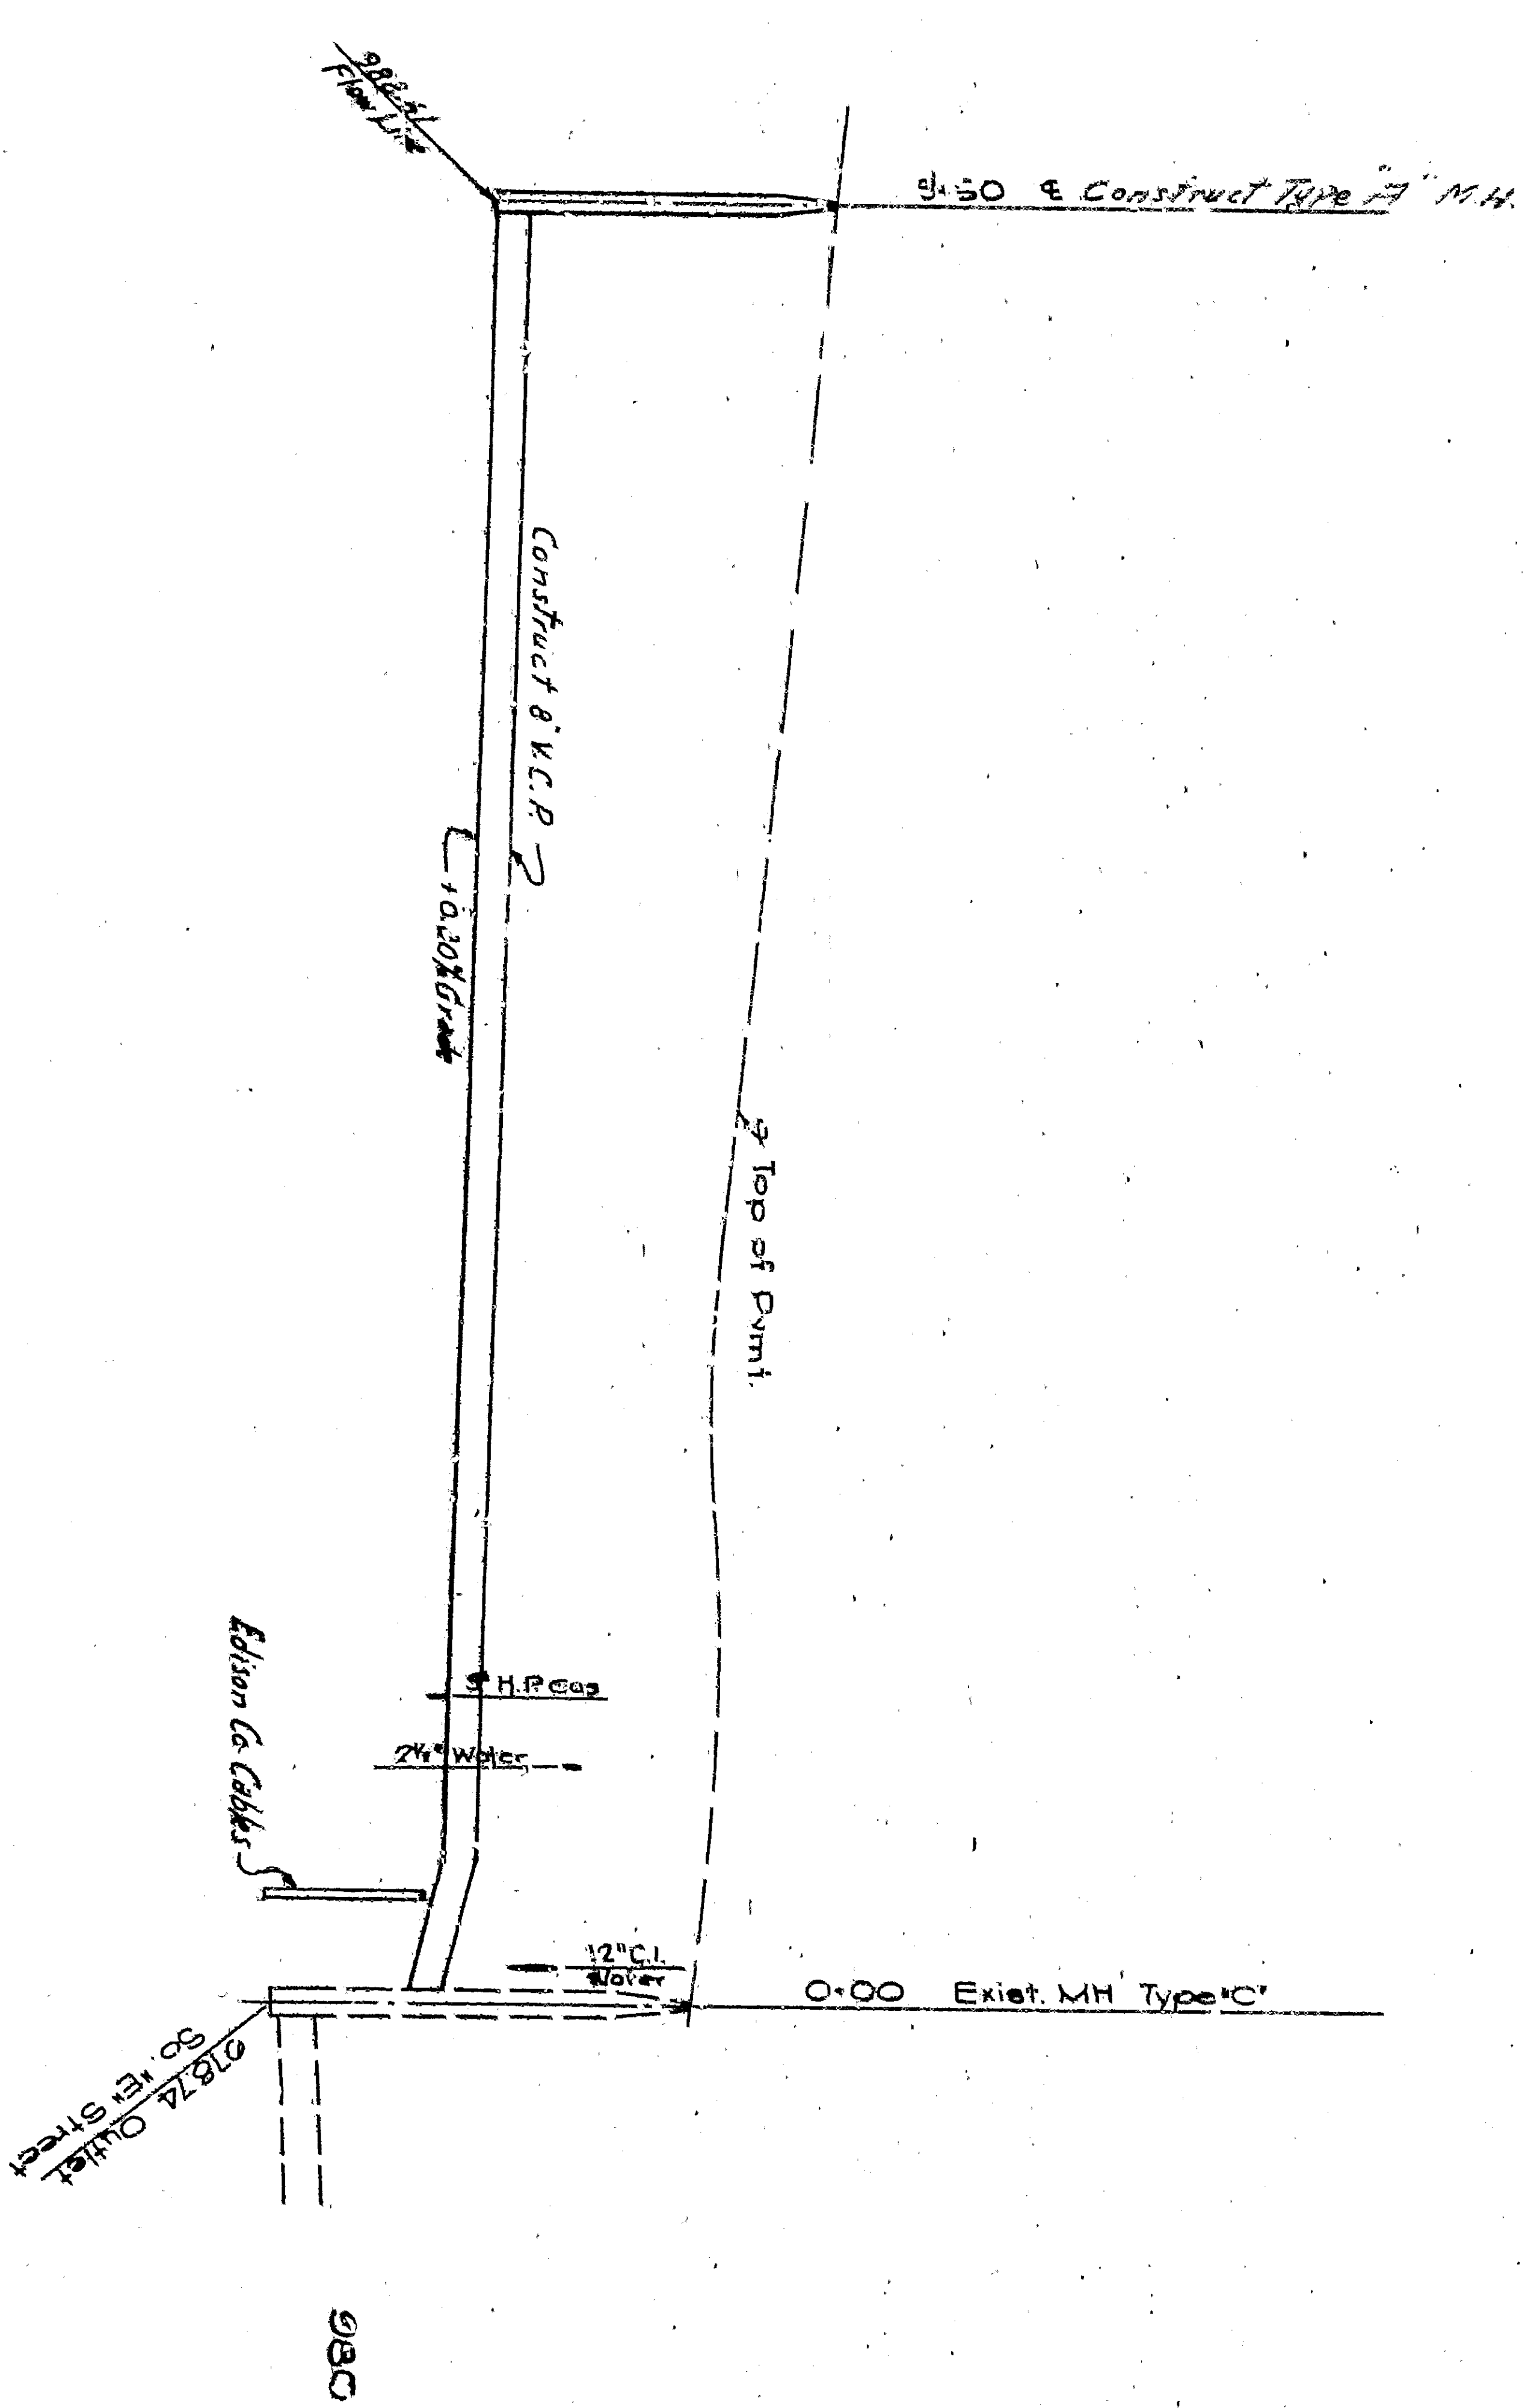

SEWER PROFILE
 SCALES: Horiz 1"=40'
 Vert 1"=4'

25+00

26+00

27+00


28+00

30+00

2+00


1+00

0+00

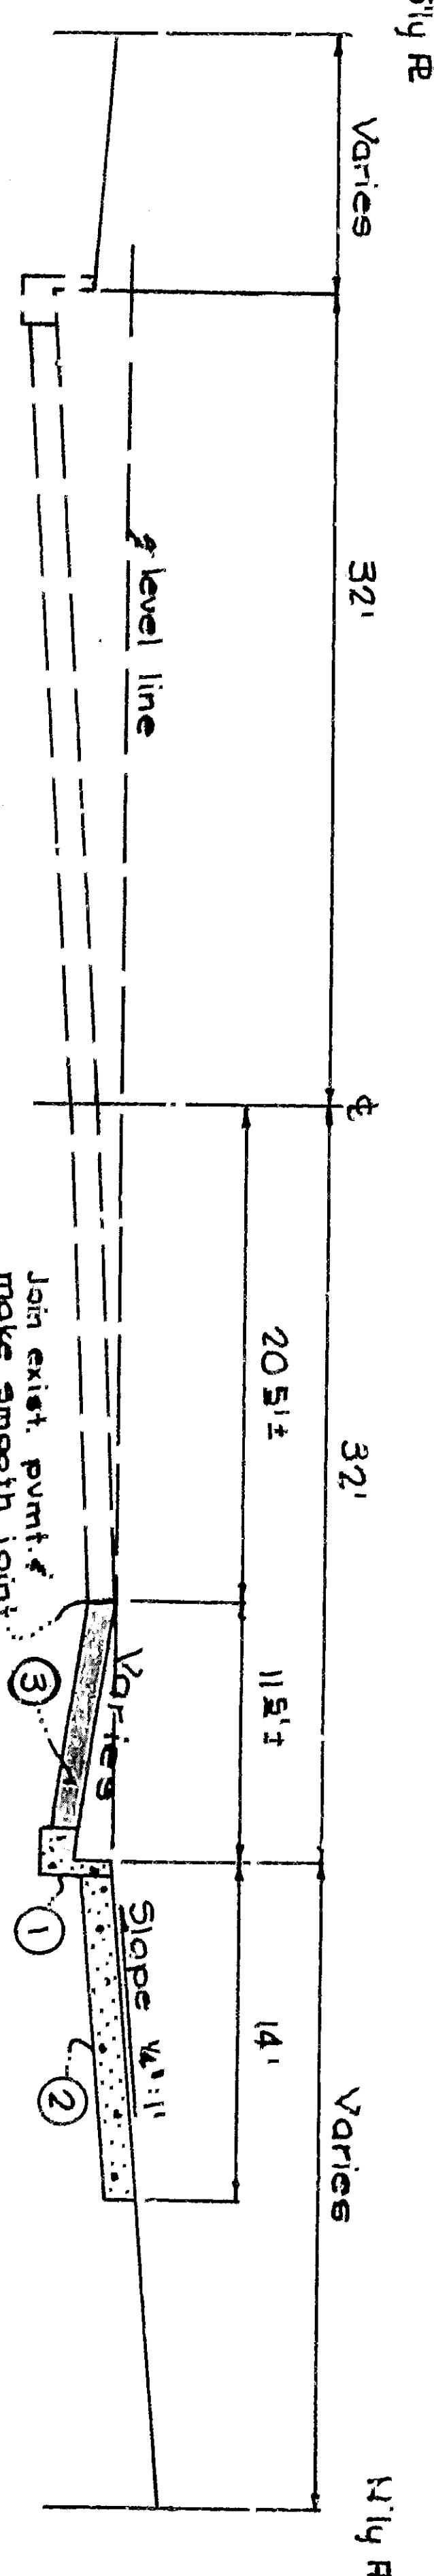

TYPICAL SECTION
 ORANGE SHOW ROAD
 SCALES: Horiz 1"=10' ; Vert 1"=4'

SCALE 1"=40'

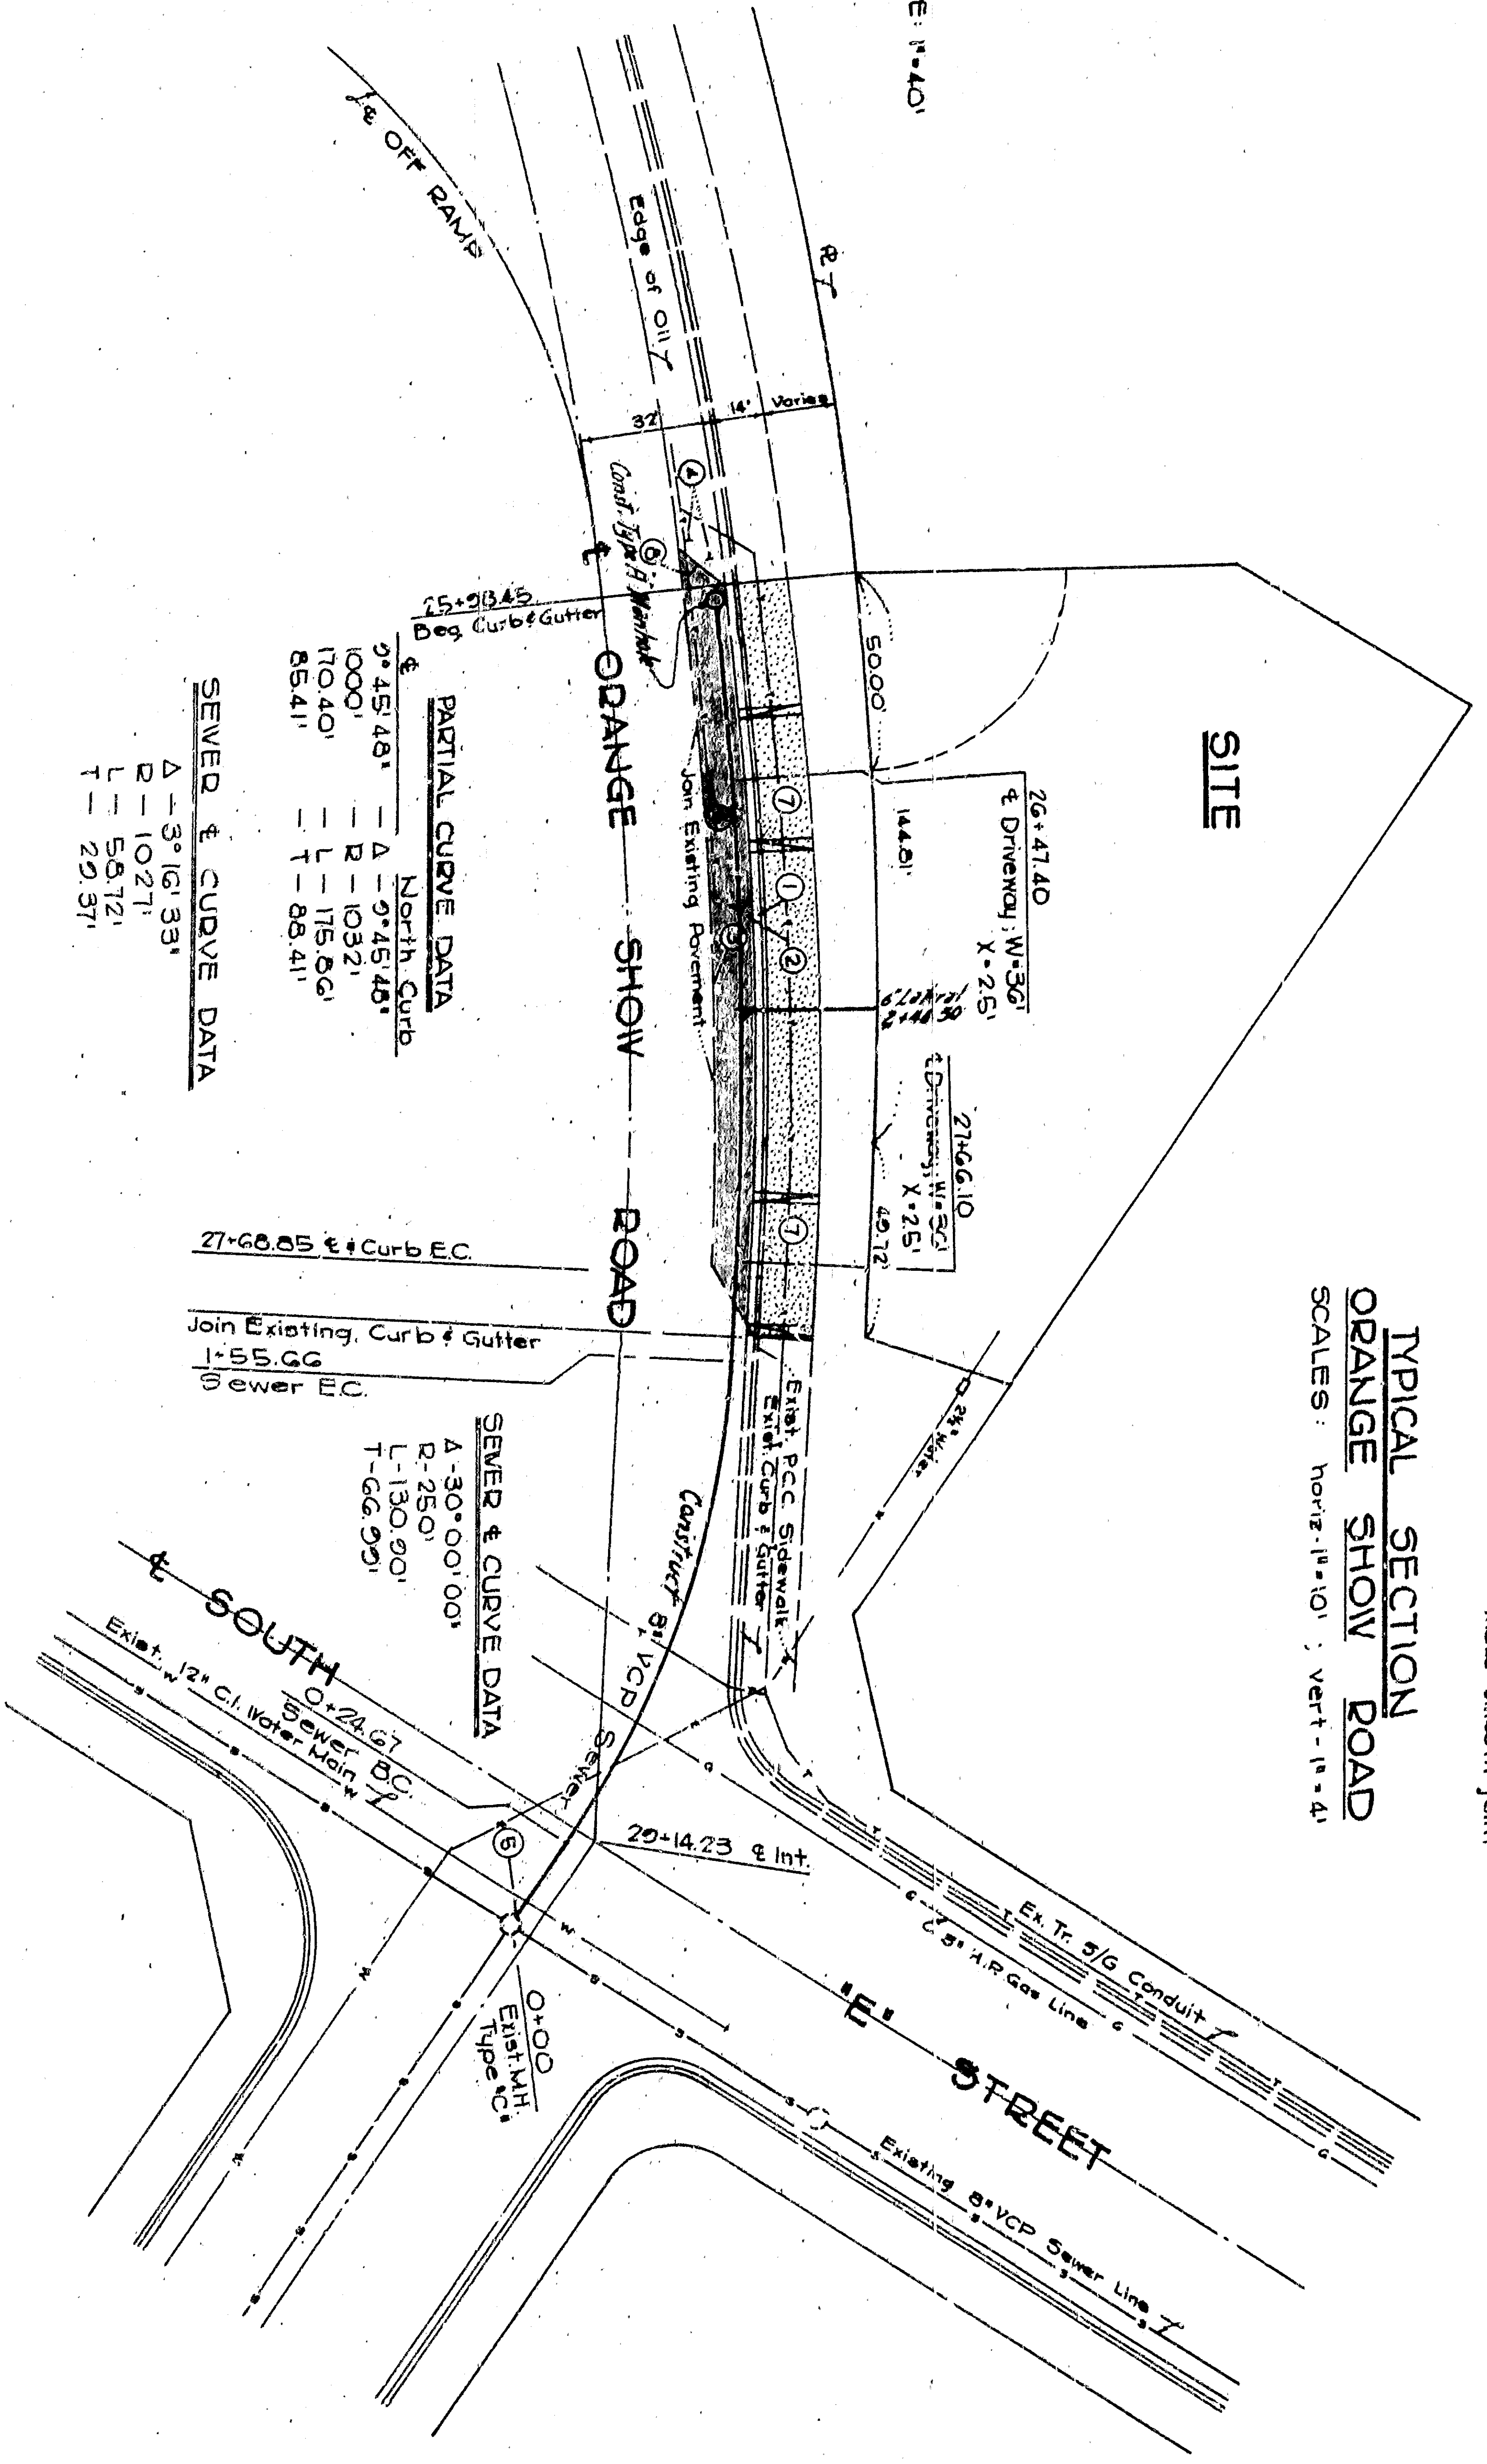


PARTIAL CURVE DATA




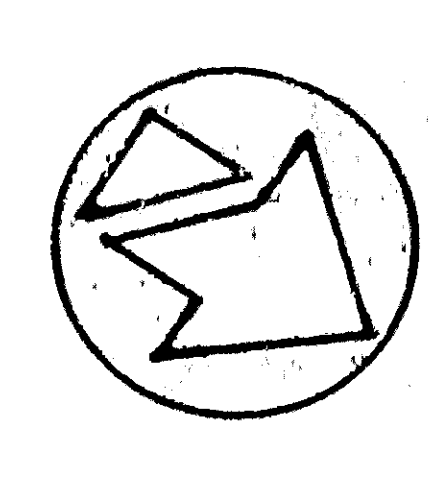

- GENERAL NOTES:**
- All work on these plans shall be done in conformity with applicable provisions of specifications U.S. 231, Revised October, 1965, of the City of San Bernardino, and Standard Drawings No. 2321 on file in the office of the City Engineer.
 - The stations and location of any underground utilities, pipes, or structures shown on this plan are obtained by a search of the available records on file in the office of the City Engineer. There are no existing utilities shown on this map. The Contractor is required to locate and mark all existing utilities before construction begins.
 - Manhole Frames and Covers to be constructed by Sewer Contractor to the Street Grades shown hereon.
 - Sewer trenches to be constructed of either "Vee-Gravel", "Spent Shell", or "Bond-Seal" clay pipe. Manhole frames and covers shall be constructed of either "Vee-Gravel", "Spent Shell", or "Bond-Seal" clay pipe.
 - Manhole steps shall not be required. Manhole frames and covers shall be aluminum foundry 15" A-170, or approved equal.

- CONSTRUCTION NOTES**
- Contractor P.C.C. curb and gutter tapered per City Standard LR 2321-A.
 - Contract P.C.C. sidewalk per City Standard LR 2321-B.
 - Place 3/4" A.C. cover 6" in. AD.
 - Install 2' grade markers per City Standard.
 - Place 15" 2'-4" Downcast Inlet.

BENCH MARK:
 Screw SE Corner Orange Show Rd and South Street
 Elev. 569.10

DATE: 6-12-67
 BY: [Signature]
 JOY P. MUELLER, C.E., 11017

1-1534	Revised - 8/2/67
7-18-67	44' 3'00" x 12'00" Lines in Profile App. G.A.N.

DEPARTMENT OF ENGINEERING
 CITY OF SAN BERNARDINO
 ORANGE SHOW ROAD
 ORANGE SHOW ROAD
 P.P.O.V. WEST STREET 235' WEST

APPROVED: [Signature]
 CITY ENGINEER, NO. 1249

CHECKED BY: [Signature]
 DRAWING NO. 3631
 SHEET 1 OF 2 SHEETS