


- CONSTRUCTION NOTES**
  6. New curb to be installed on existing curb

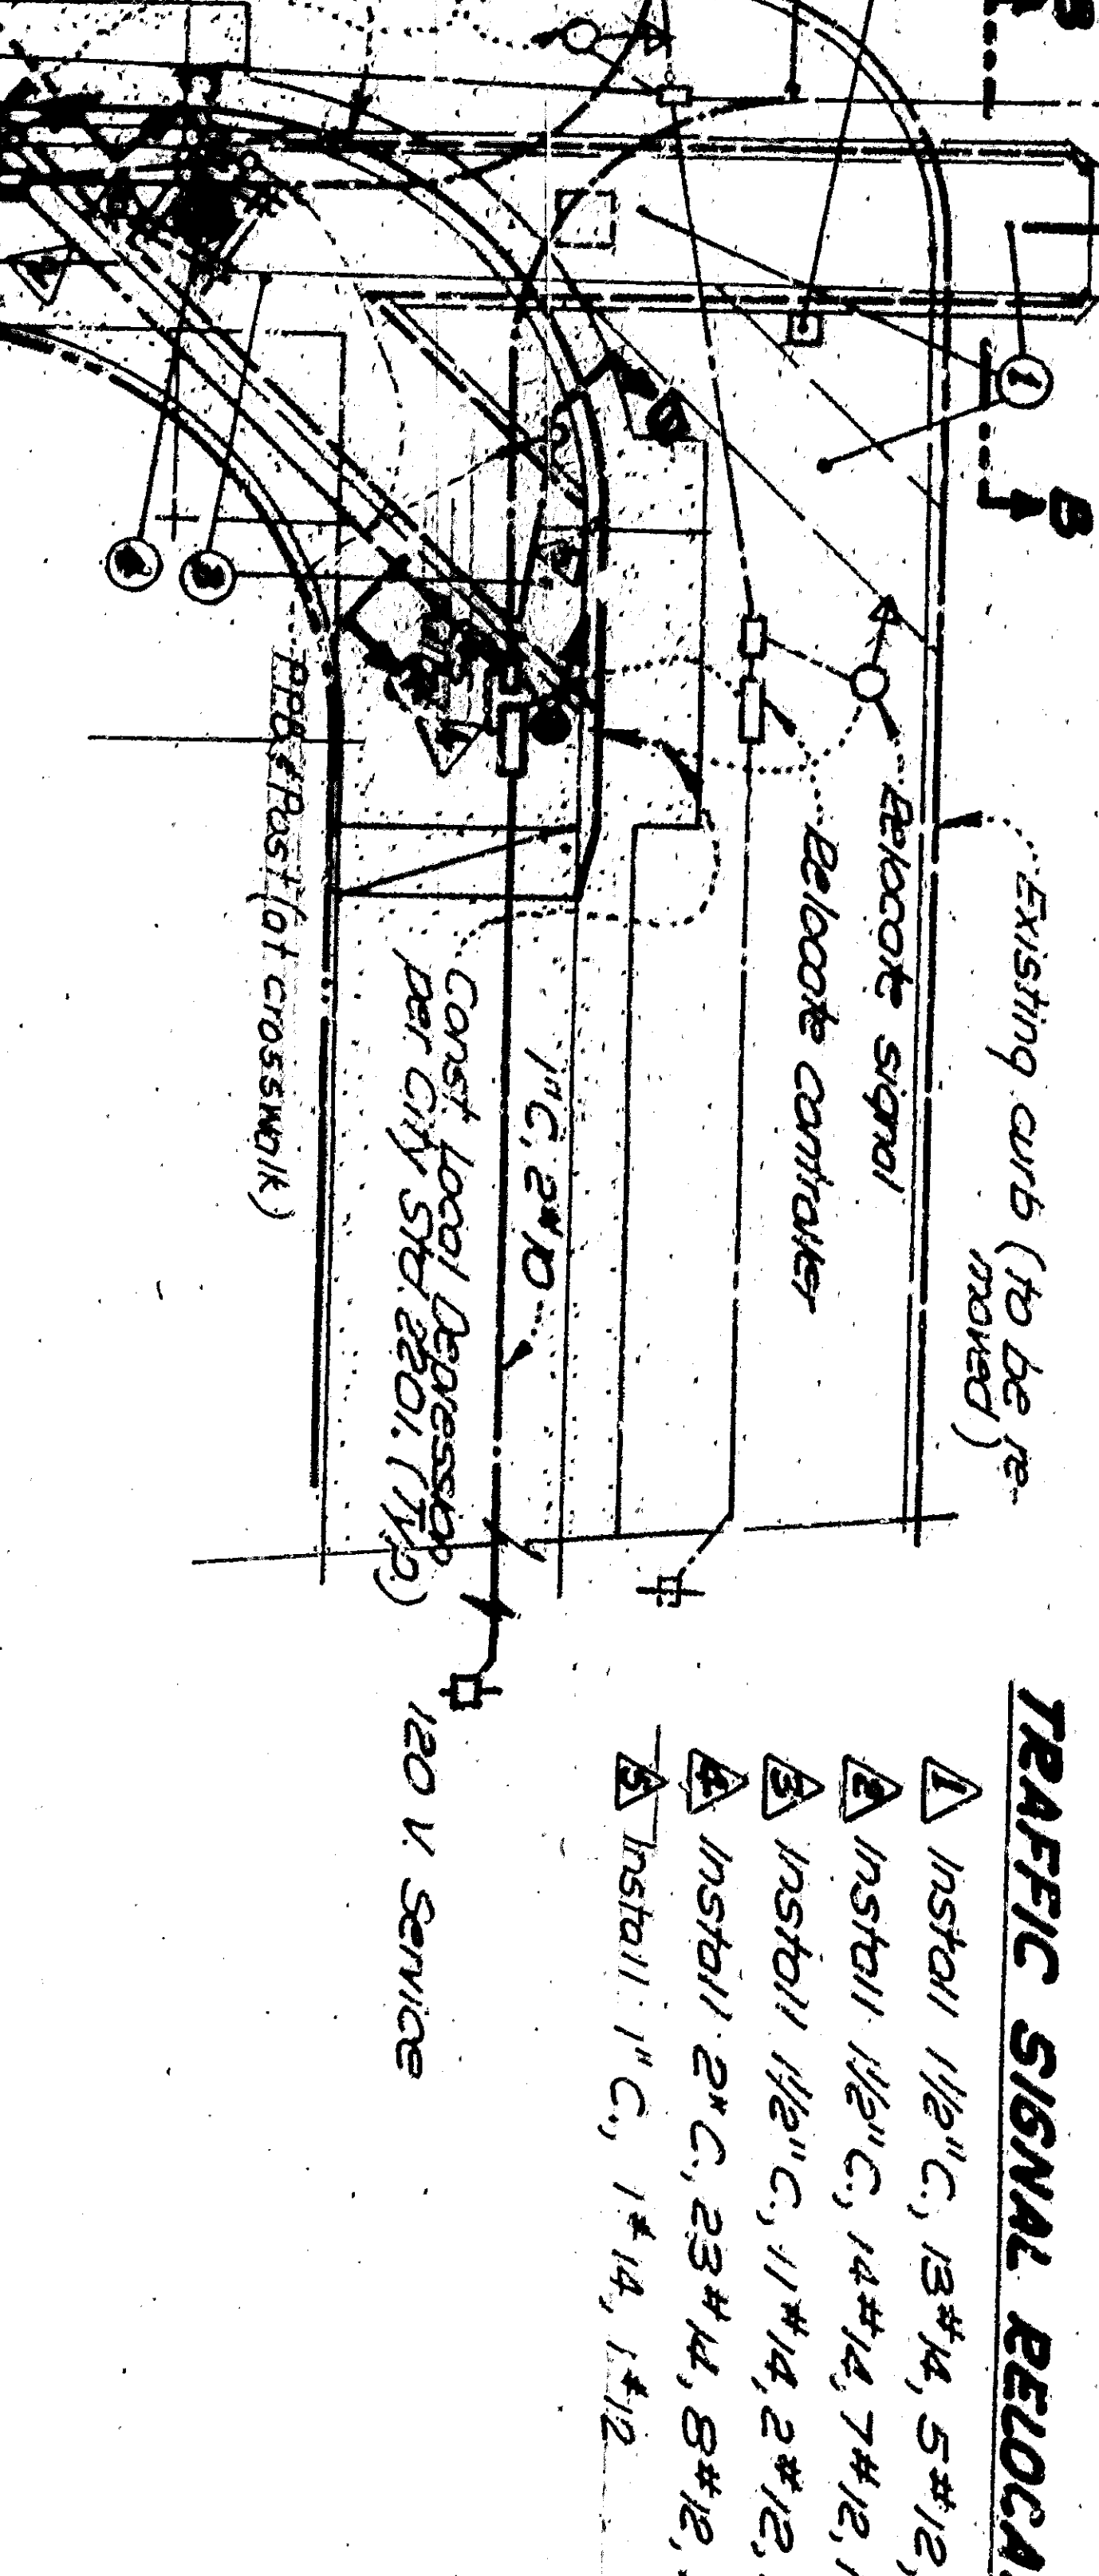

- TRAFFIC SIGNAL RELOCATION NOTES**
**GENERAL NOTES**


REV NO.	DESCRIPTION	DATE

APPROVED: [Signature]

DATE: 1-22-77

DESIGNED BY: [Signature]

CHECKED BY: [Signature]

DRAWING NO: 3640

SHEET 1 OF 1

PROJECT: SE CORNER OF MARSHALL BLVD. AND E STREET

ENGINEER: NESTLE BRUDIN & STONE

CHIEF ENGINEERS: [Signatures]

157 W. 5th St. San Bernardino, Calif.

17412

P-4-367