



TYPICAL STREET SECTION
RIALTO AVENUE

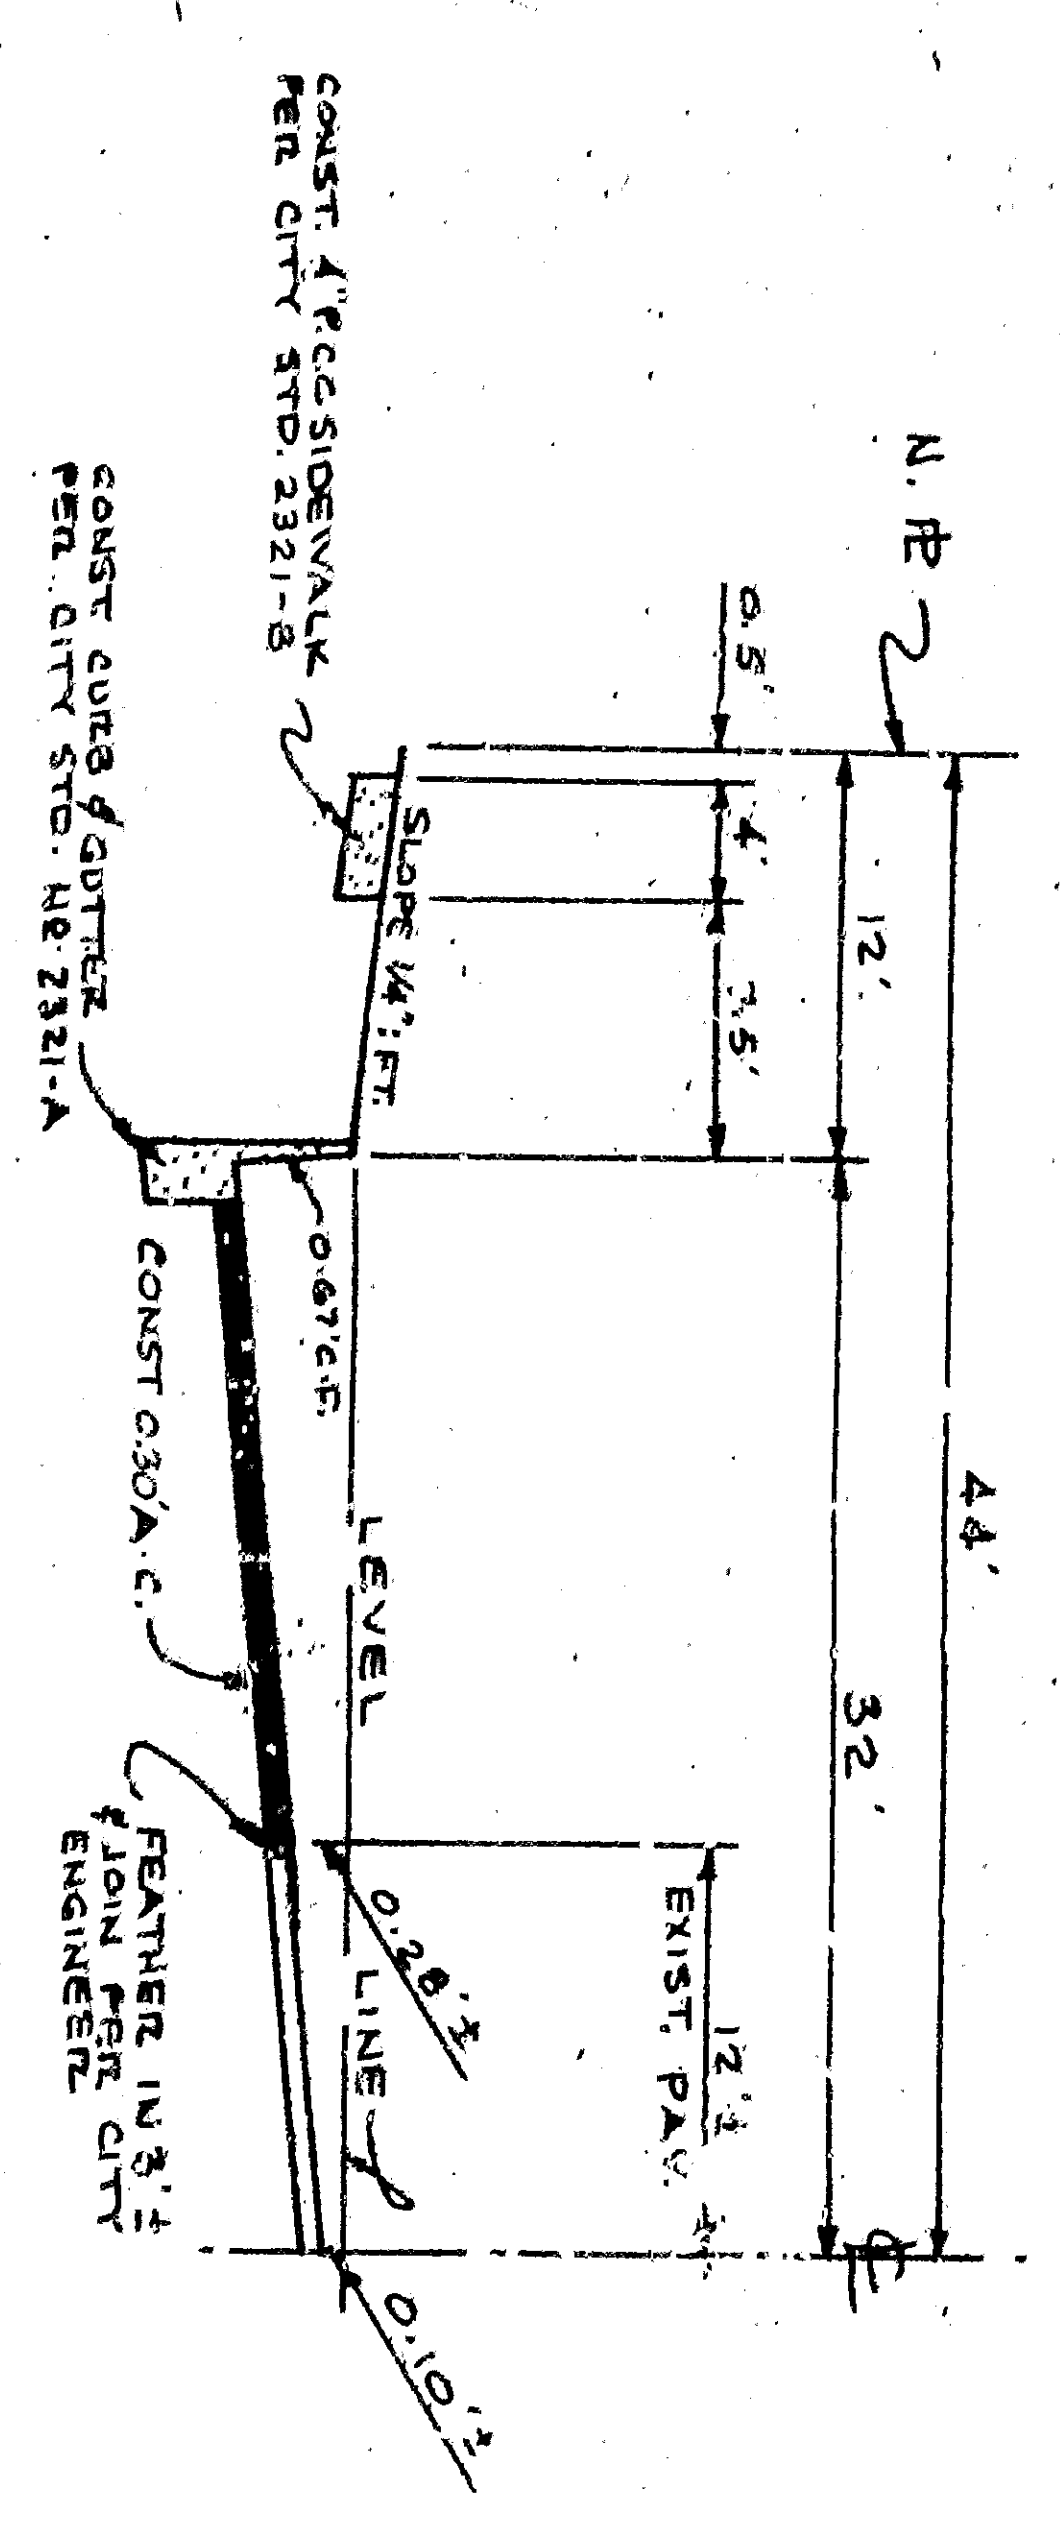

- GENERAL NOTES:**
1. ALL WORK EMBODIED ON THESE PLANS SHALL BE DONE IN ACCORDANCE WITH APPLICABLE REVISIONS OF SPECIFICATIONS NO. 2271 (REVISED) OF THE CITY ENGINEER.
 2. ALL STANDARD CURB SECTIONS OF CURB, GUTTER AND PARALLEL ARE AS PER SPECIFICATIONS NO. 2271 (REVISED) OF THE CITY ENGINEER.
 4. ALL CURB SHALL BE CONSTRUCTED OF EITHER WOOD "LOAD" SPEED-SEAL, PORTLAND CEMENT CONCRETE OR CAST IN PLACE PORTLAND CEMENT CONCRETE.

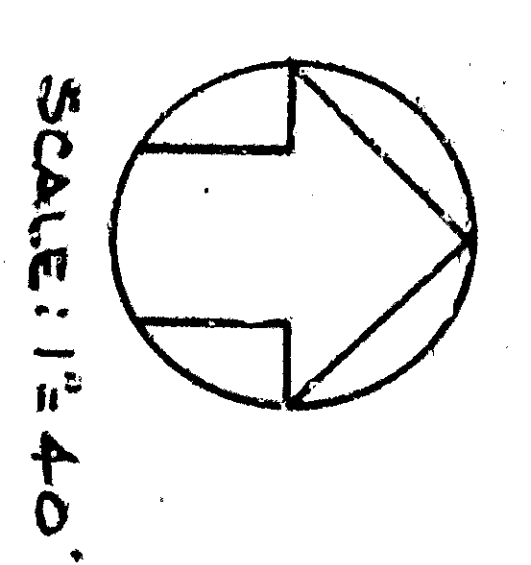

APPROVED BY: <i>[Signature]</i>	DATE: 12-17-22	DEPARTMENT OF ENGINEERING
DESIGNED BY: <i>[Signature]</i>	DATE: 12-17-22	CITY OF SAN BERNARDINO
CHECKED BY: <i>[Signature]</i>	DATE: 12-17-22	IMPROVEMENT PLANS
DRAWN BY: <i>[Signature]</i>	DATE: 12-17-22	RIALTO AVENUE
SHEET 1 OF 1		West of Pepper Avenue - North Side of Street