
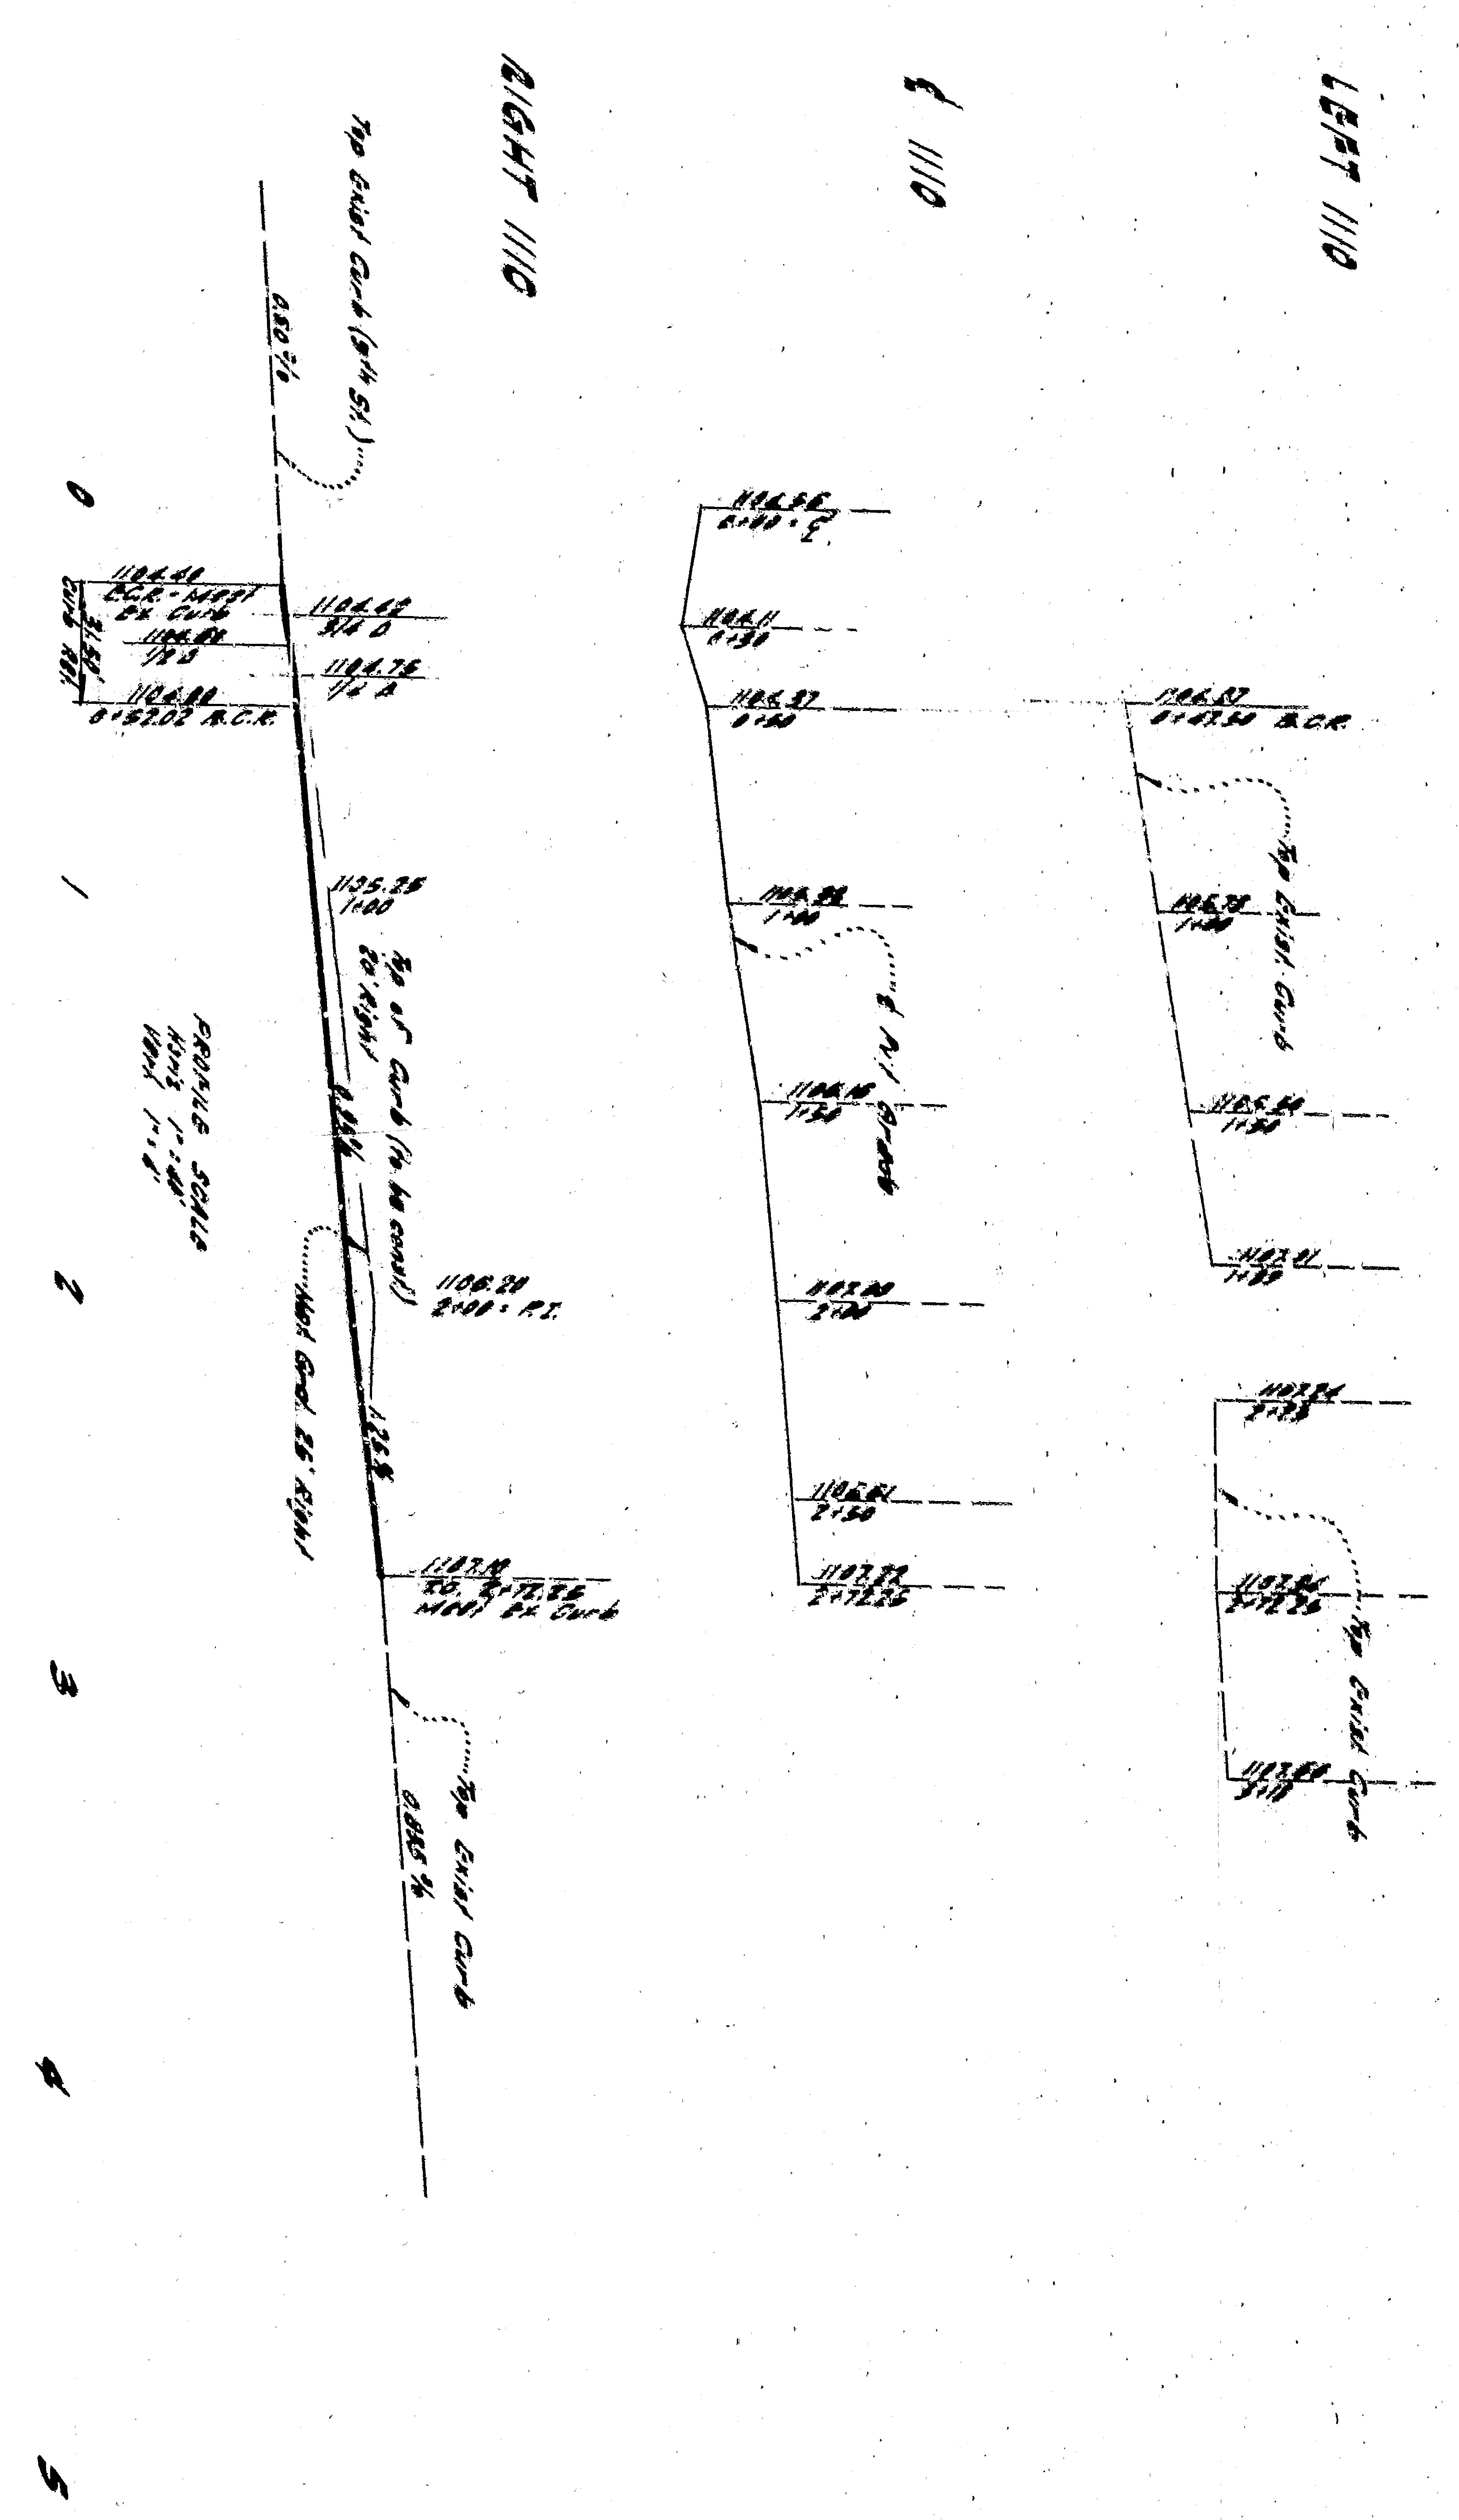
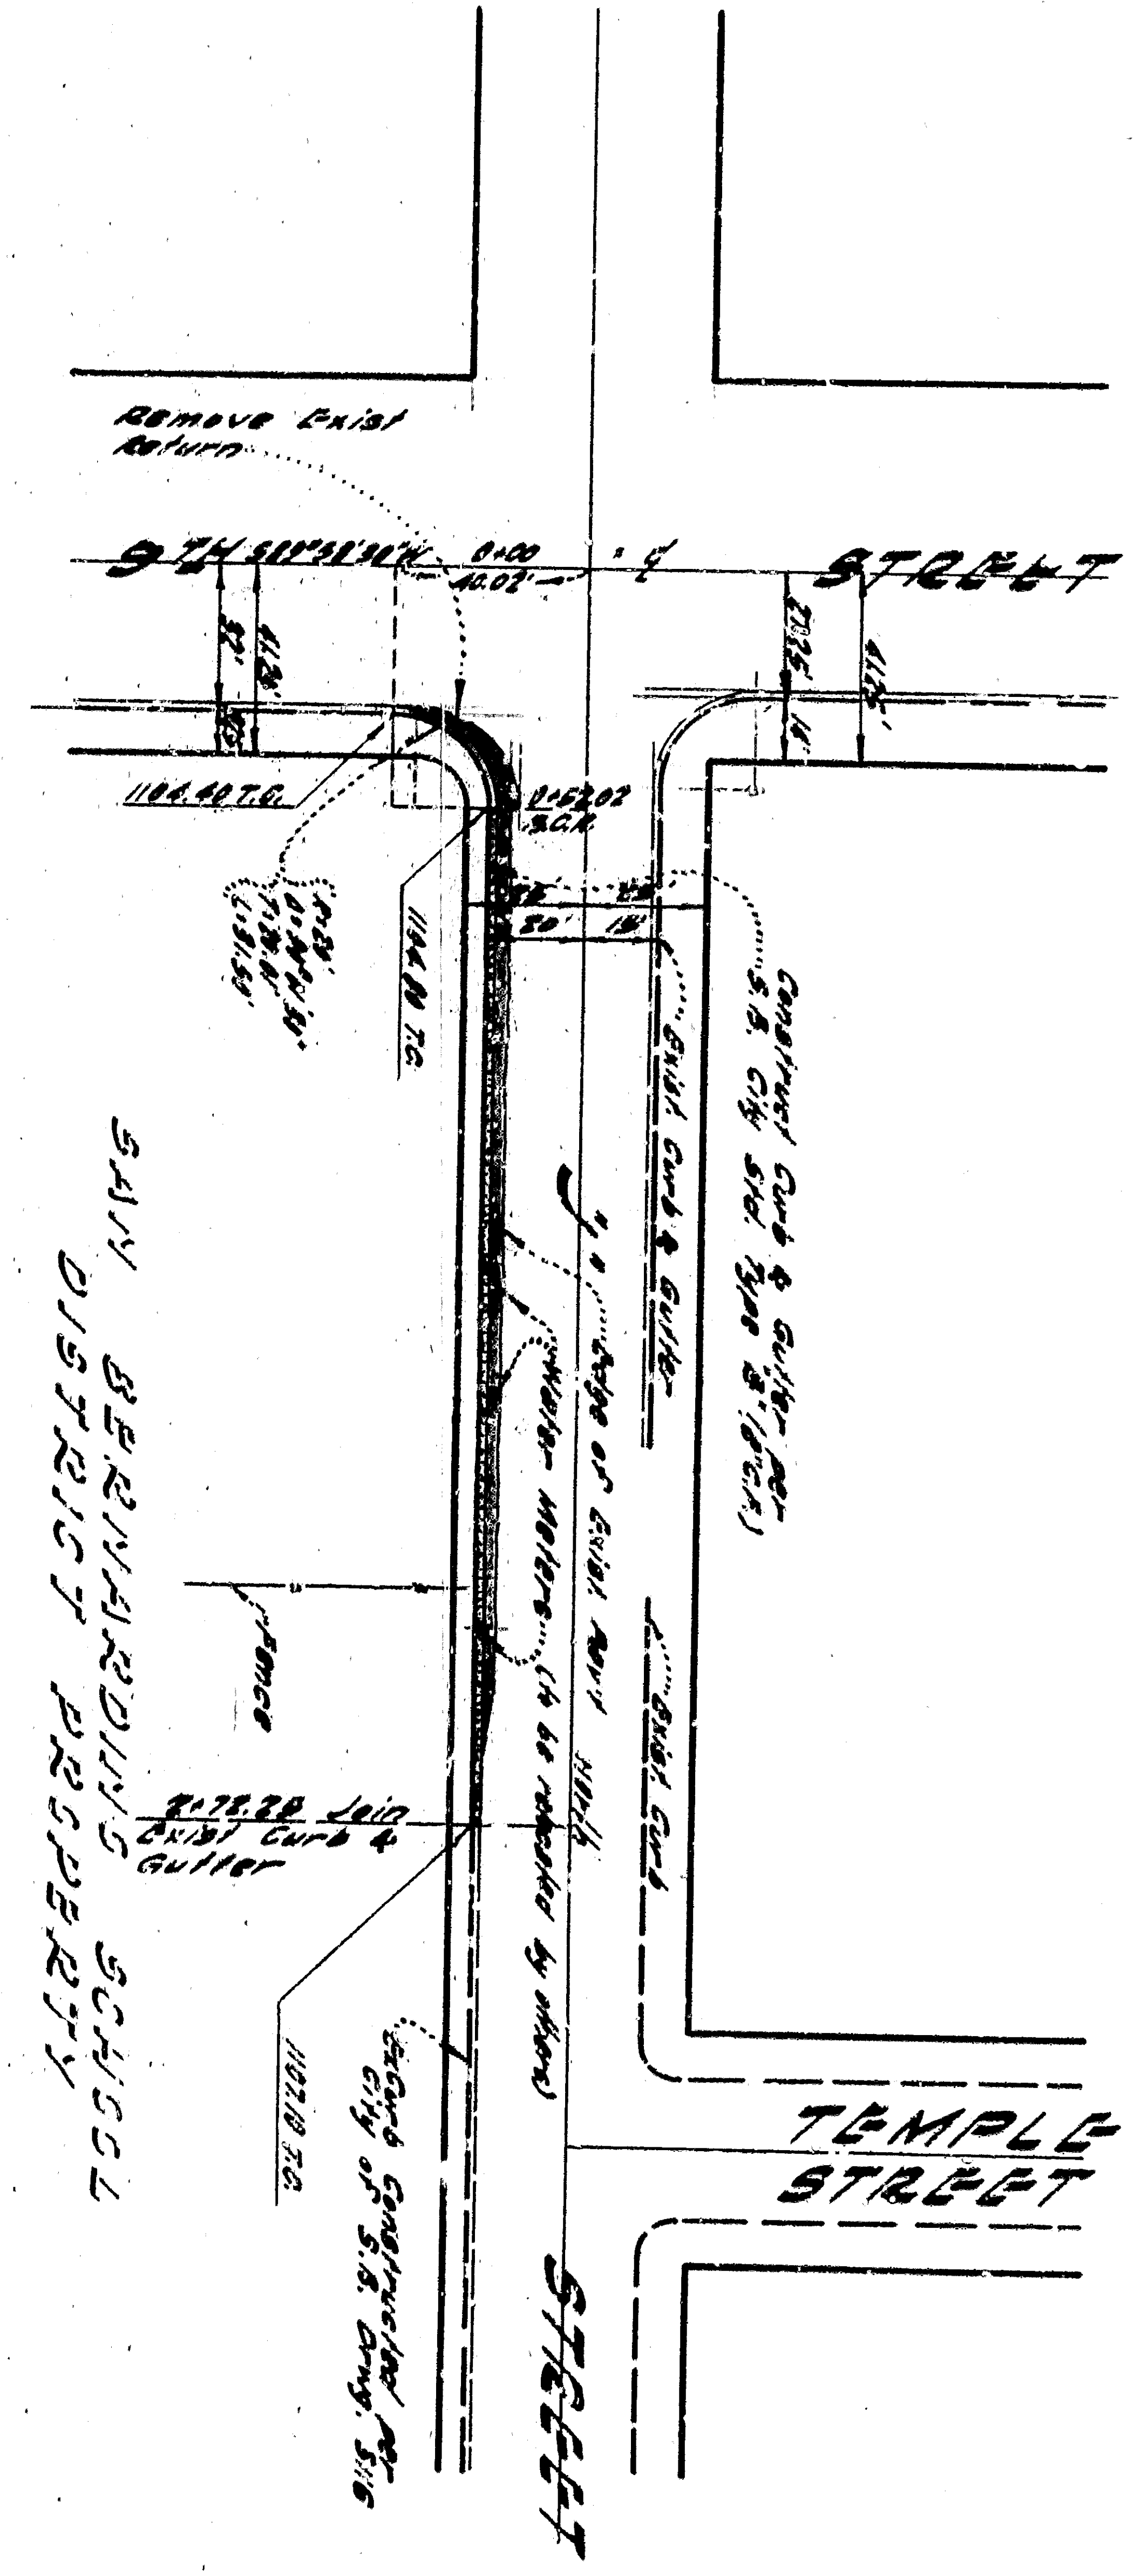




DEPARTMENT OF ENGINEERING CITY OF SAN BERNARDINO	
APPROVED BY: [Signature]	REGISTERED CIVIL ENGINEER NO. 10253
DRAWN BY: [Signature]	CHECKED BY: [Signature]
DRAWING NO. 3652	SHEET 1 OF 1

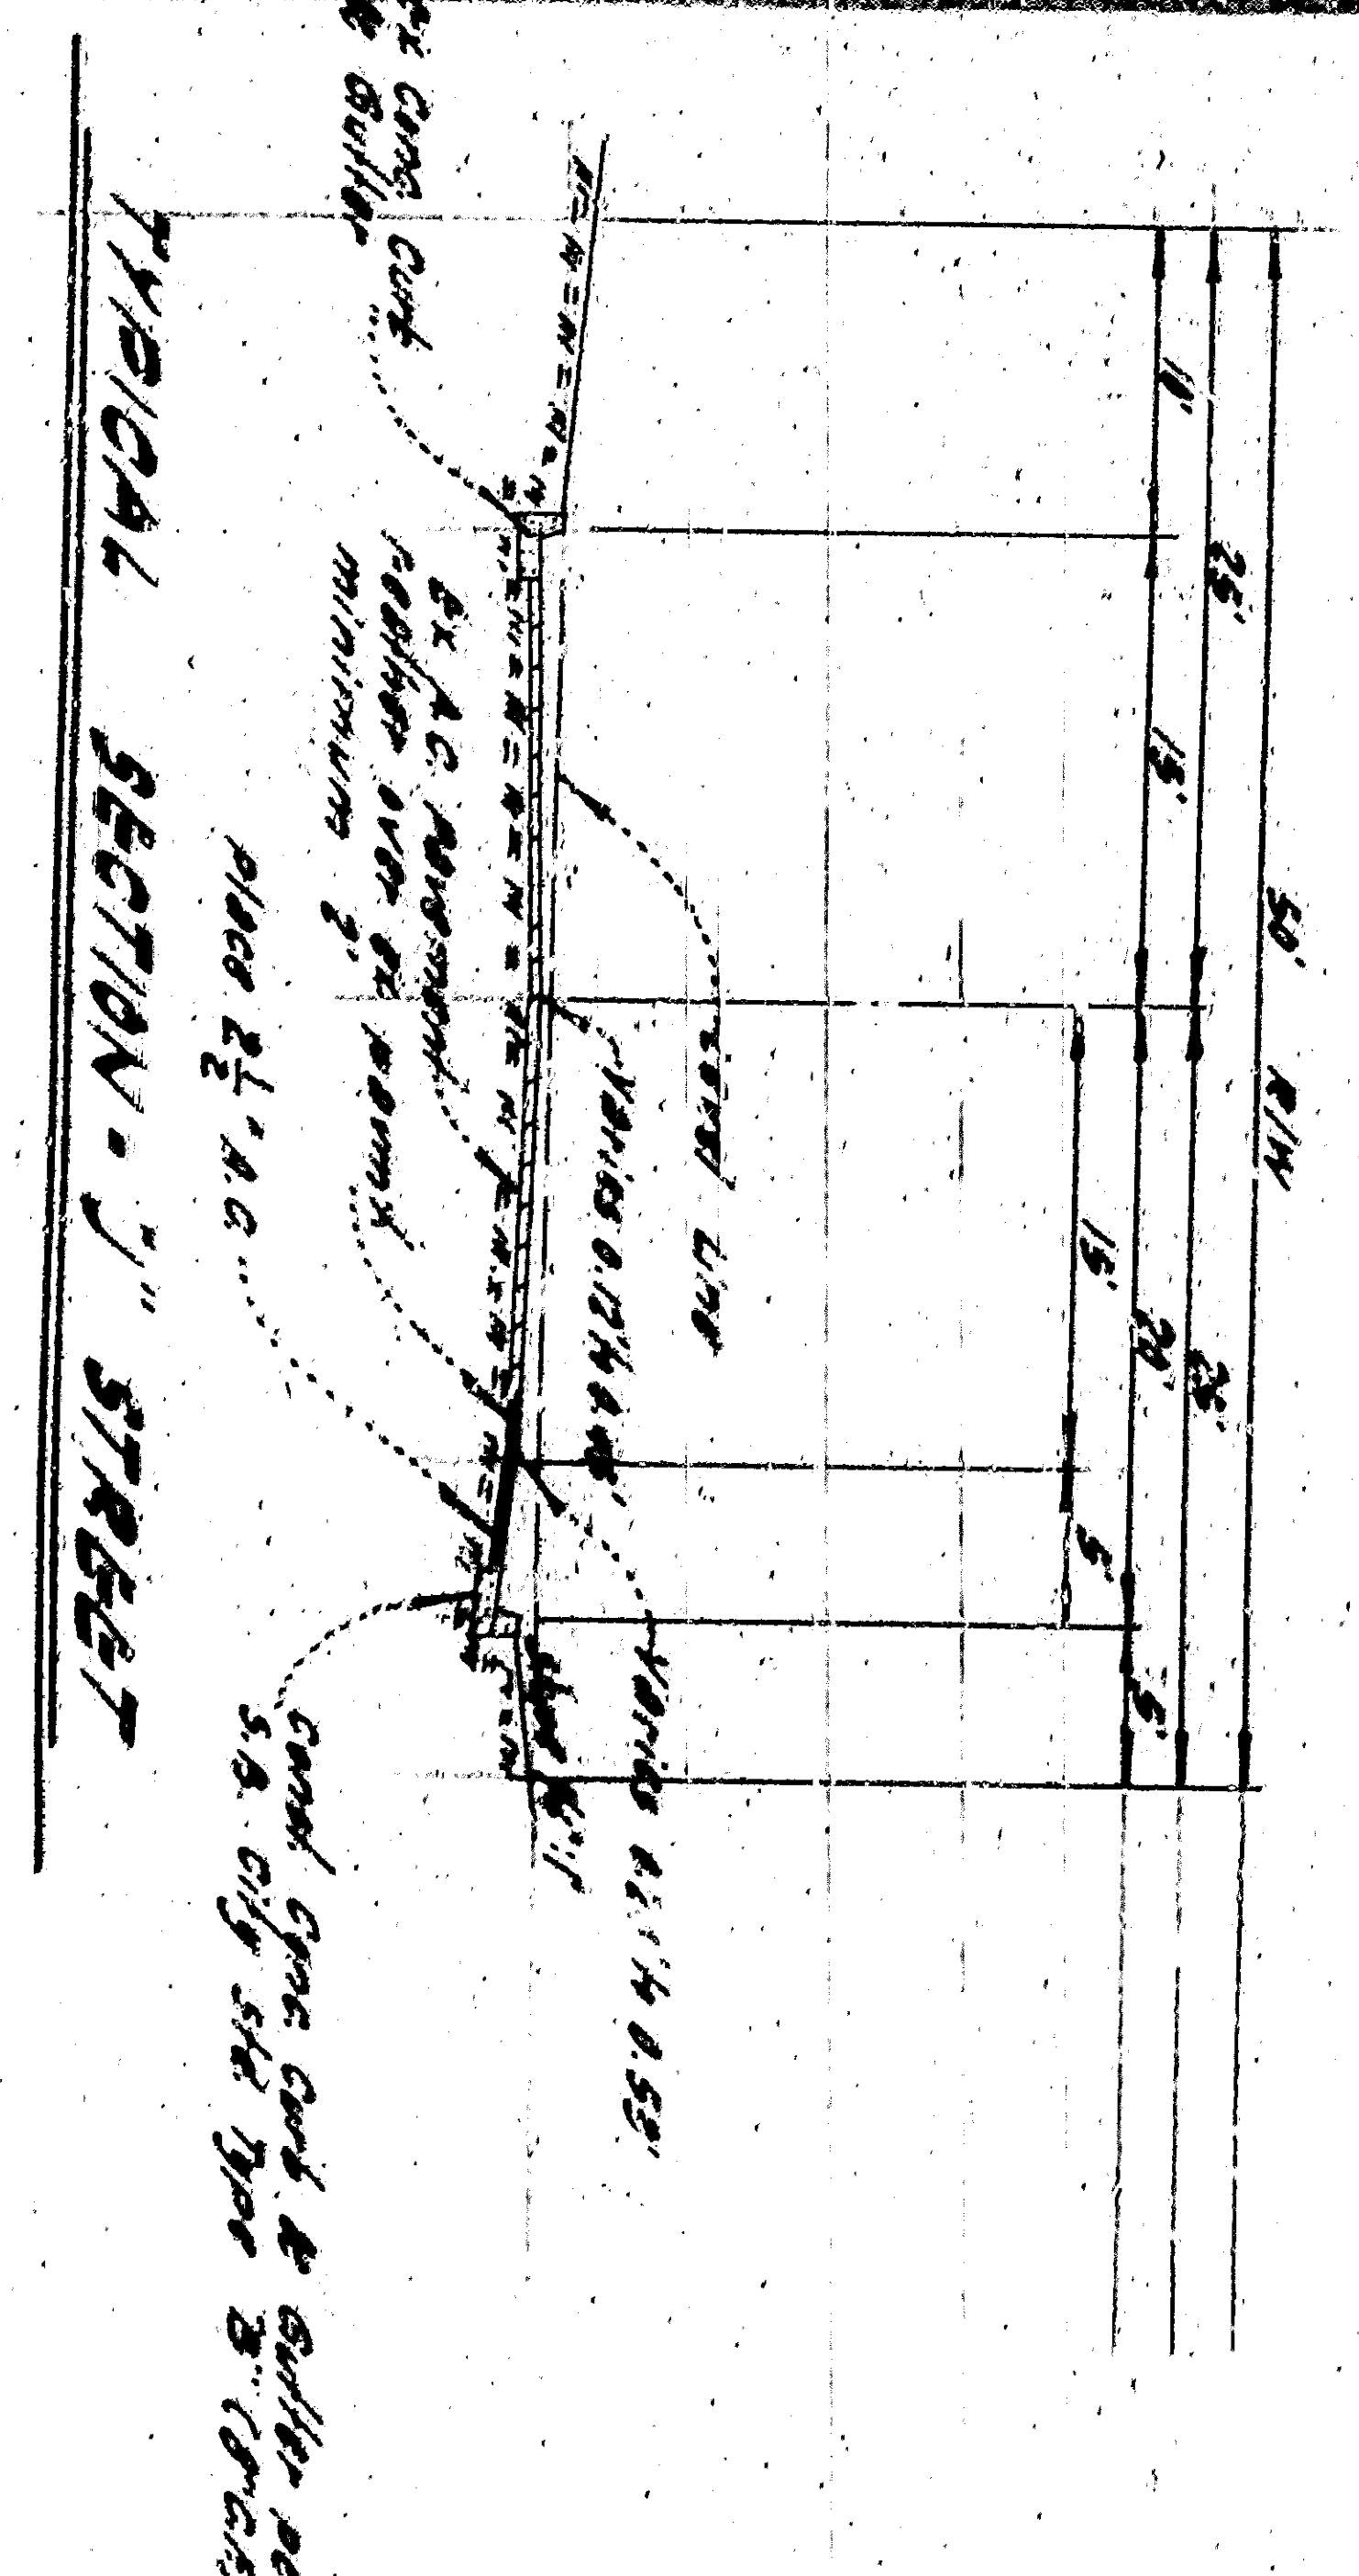



DEPARTMENT OF ENGINEERING CITY OF SAN BERNARDINO	
APPROVED BY: [Signature]	REGISTERED CIVIL ENGINEER NO. 10253
DRAWN BY: [Signature]	NO. 3652
CHECKED BY: [Signature]	SHEET / SHEETS
DATE: 11/1/74	BY: [Signature]