
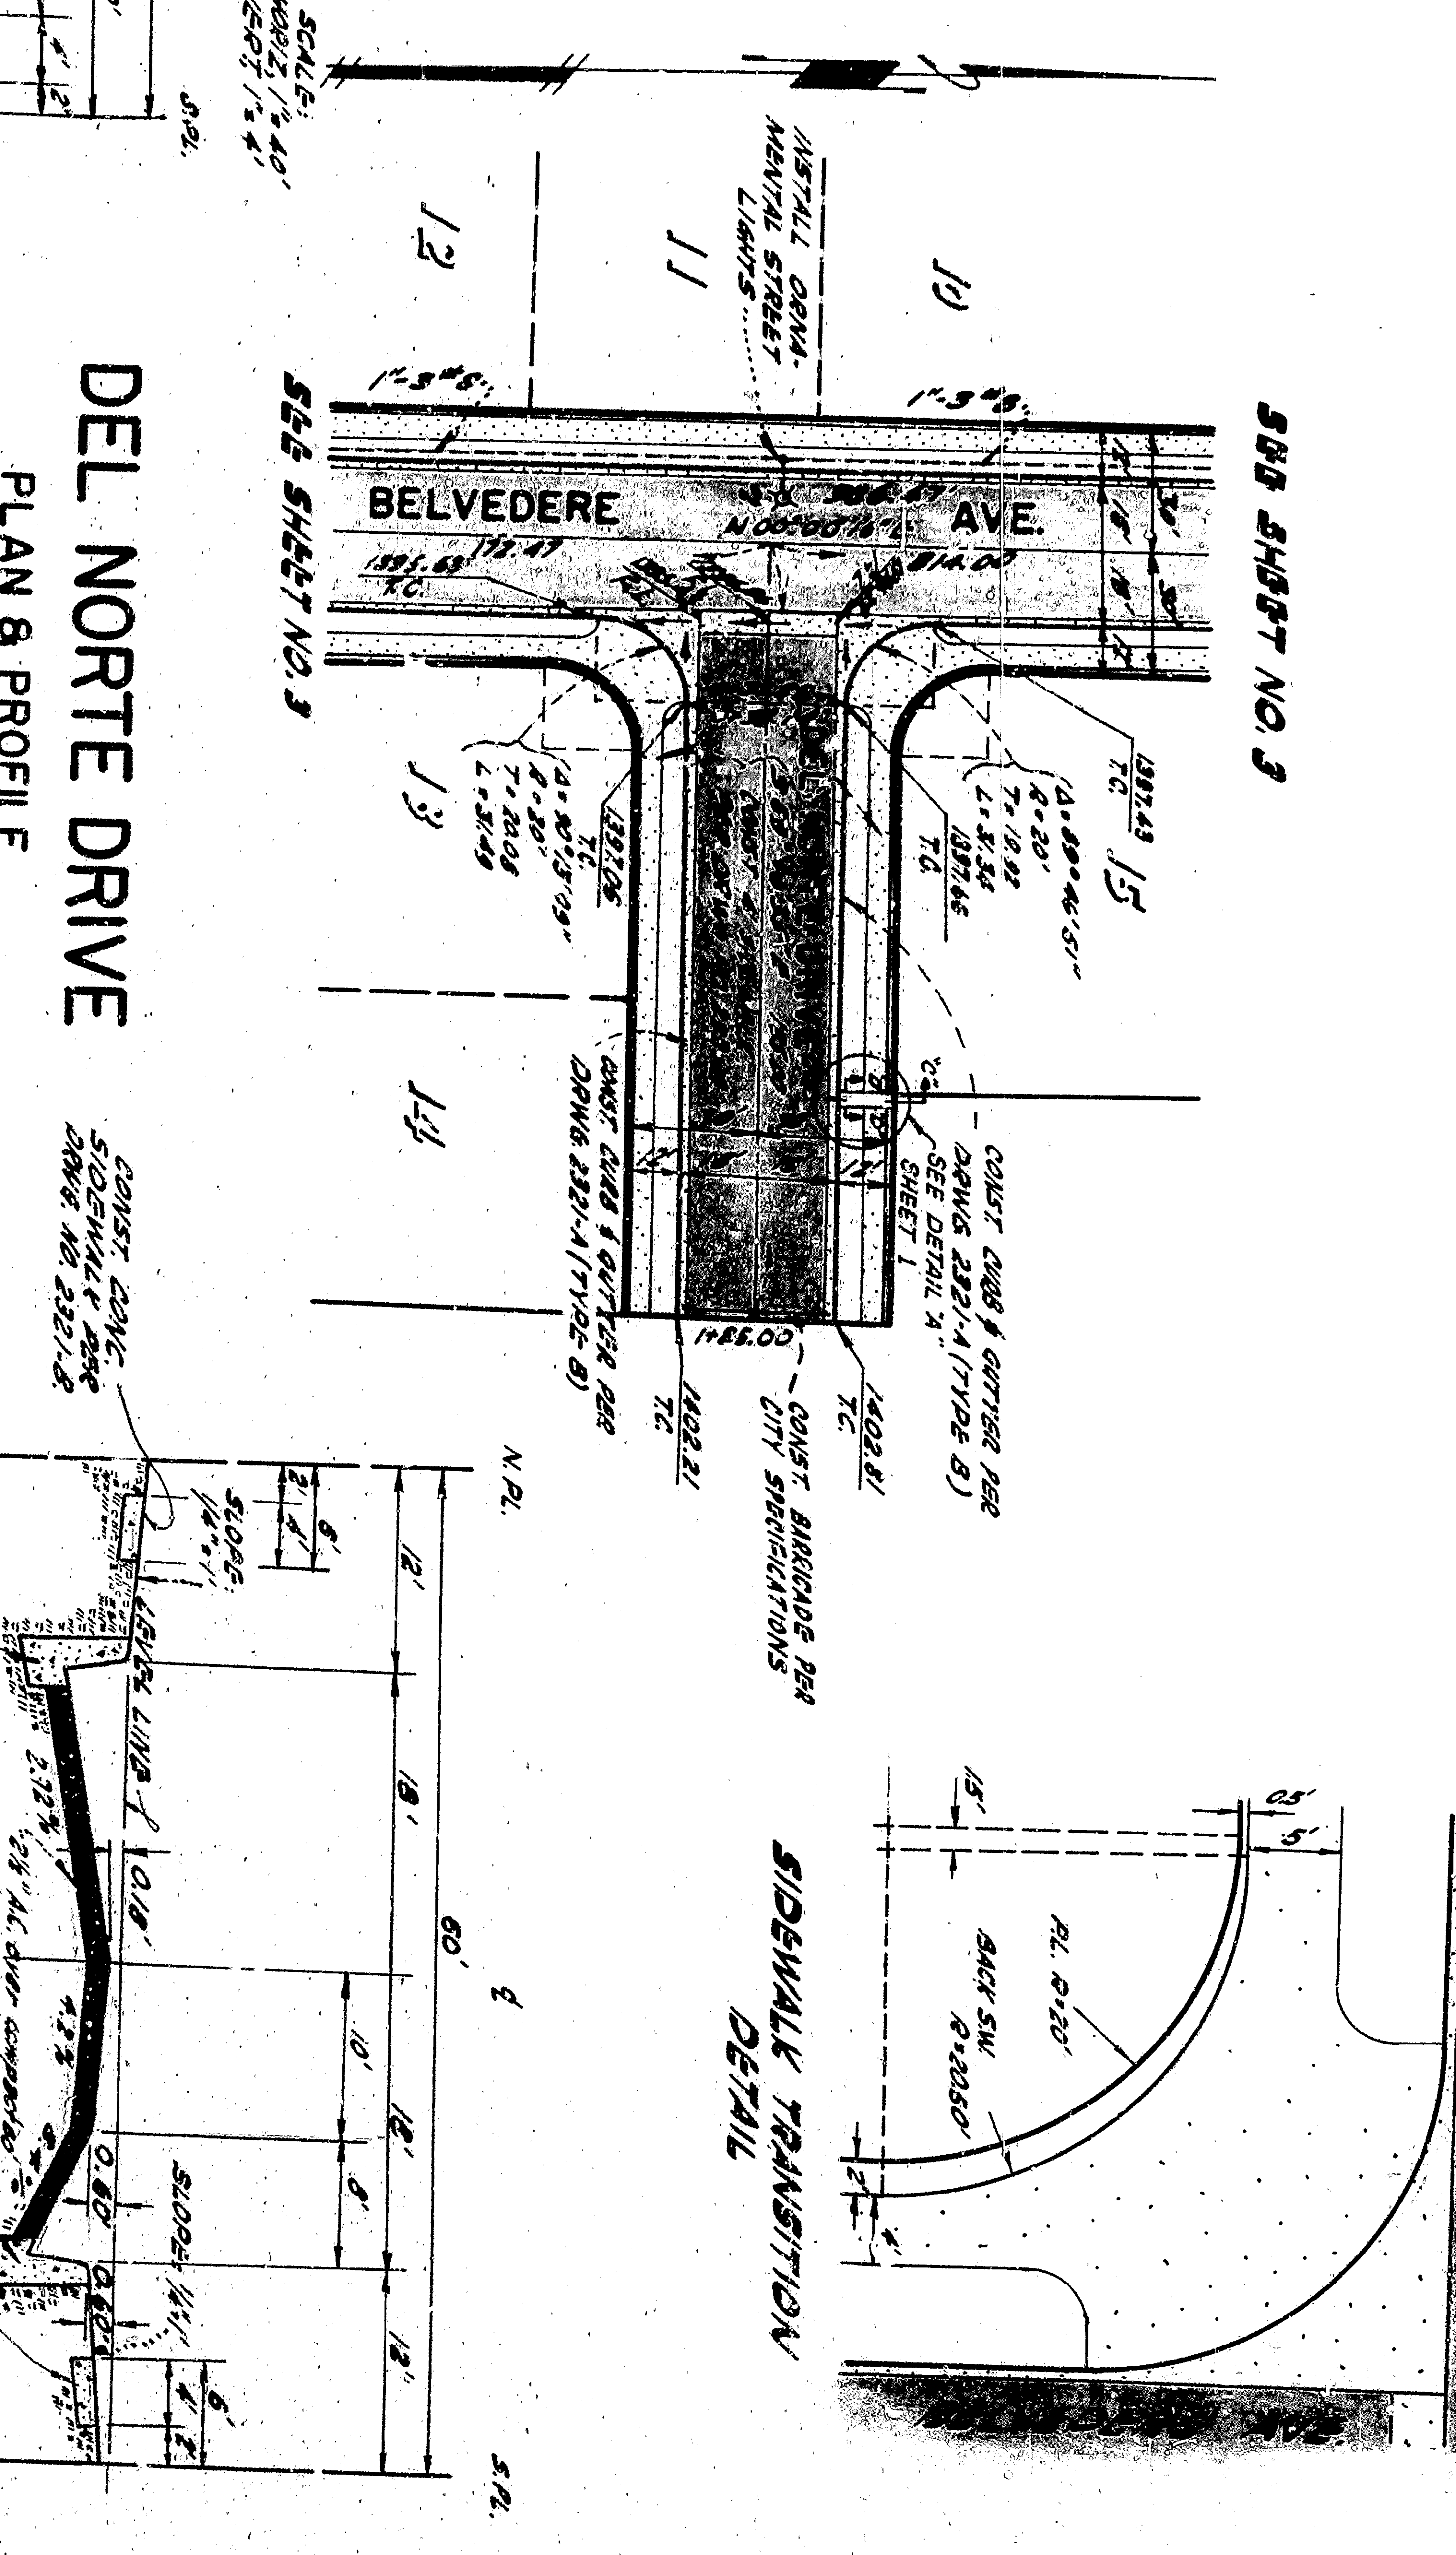


PROFILE: MARSHALL BOULEVARD
SCALE: HORIZ. 1"=40'
VERT. 1"=4'

PROFILE: DEL NORTE DRIVE
SCALE: HORIZ. 1"=40'
VERT. 1"=4'

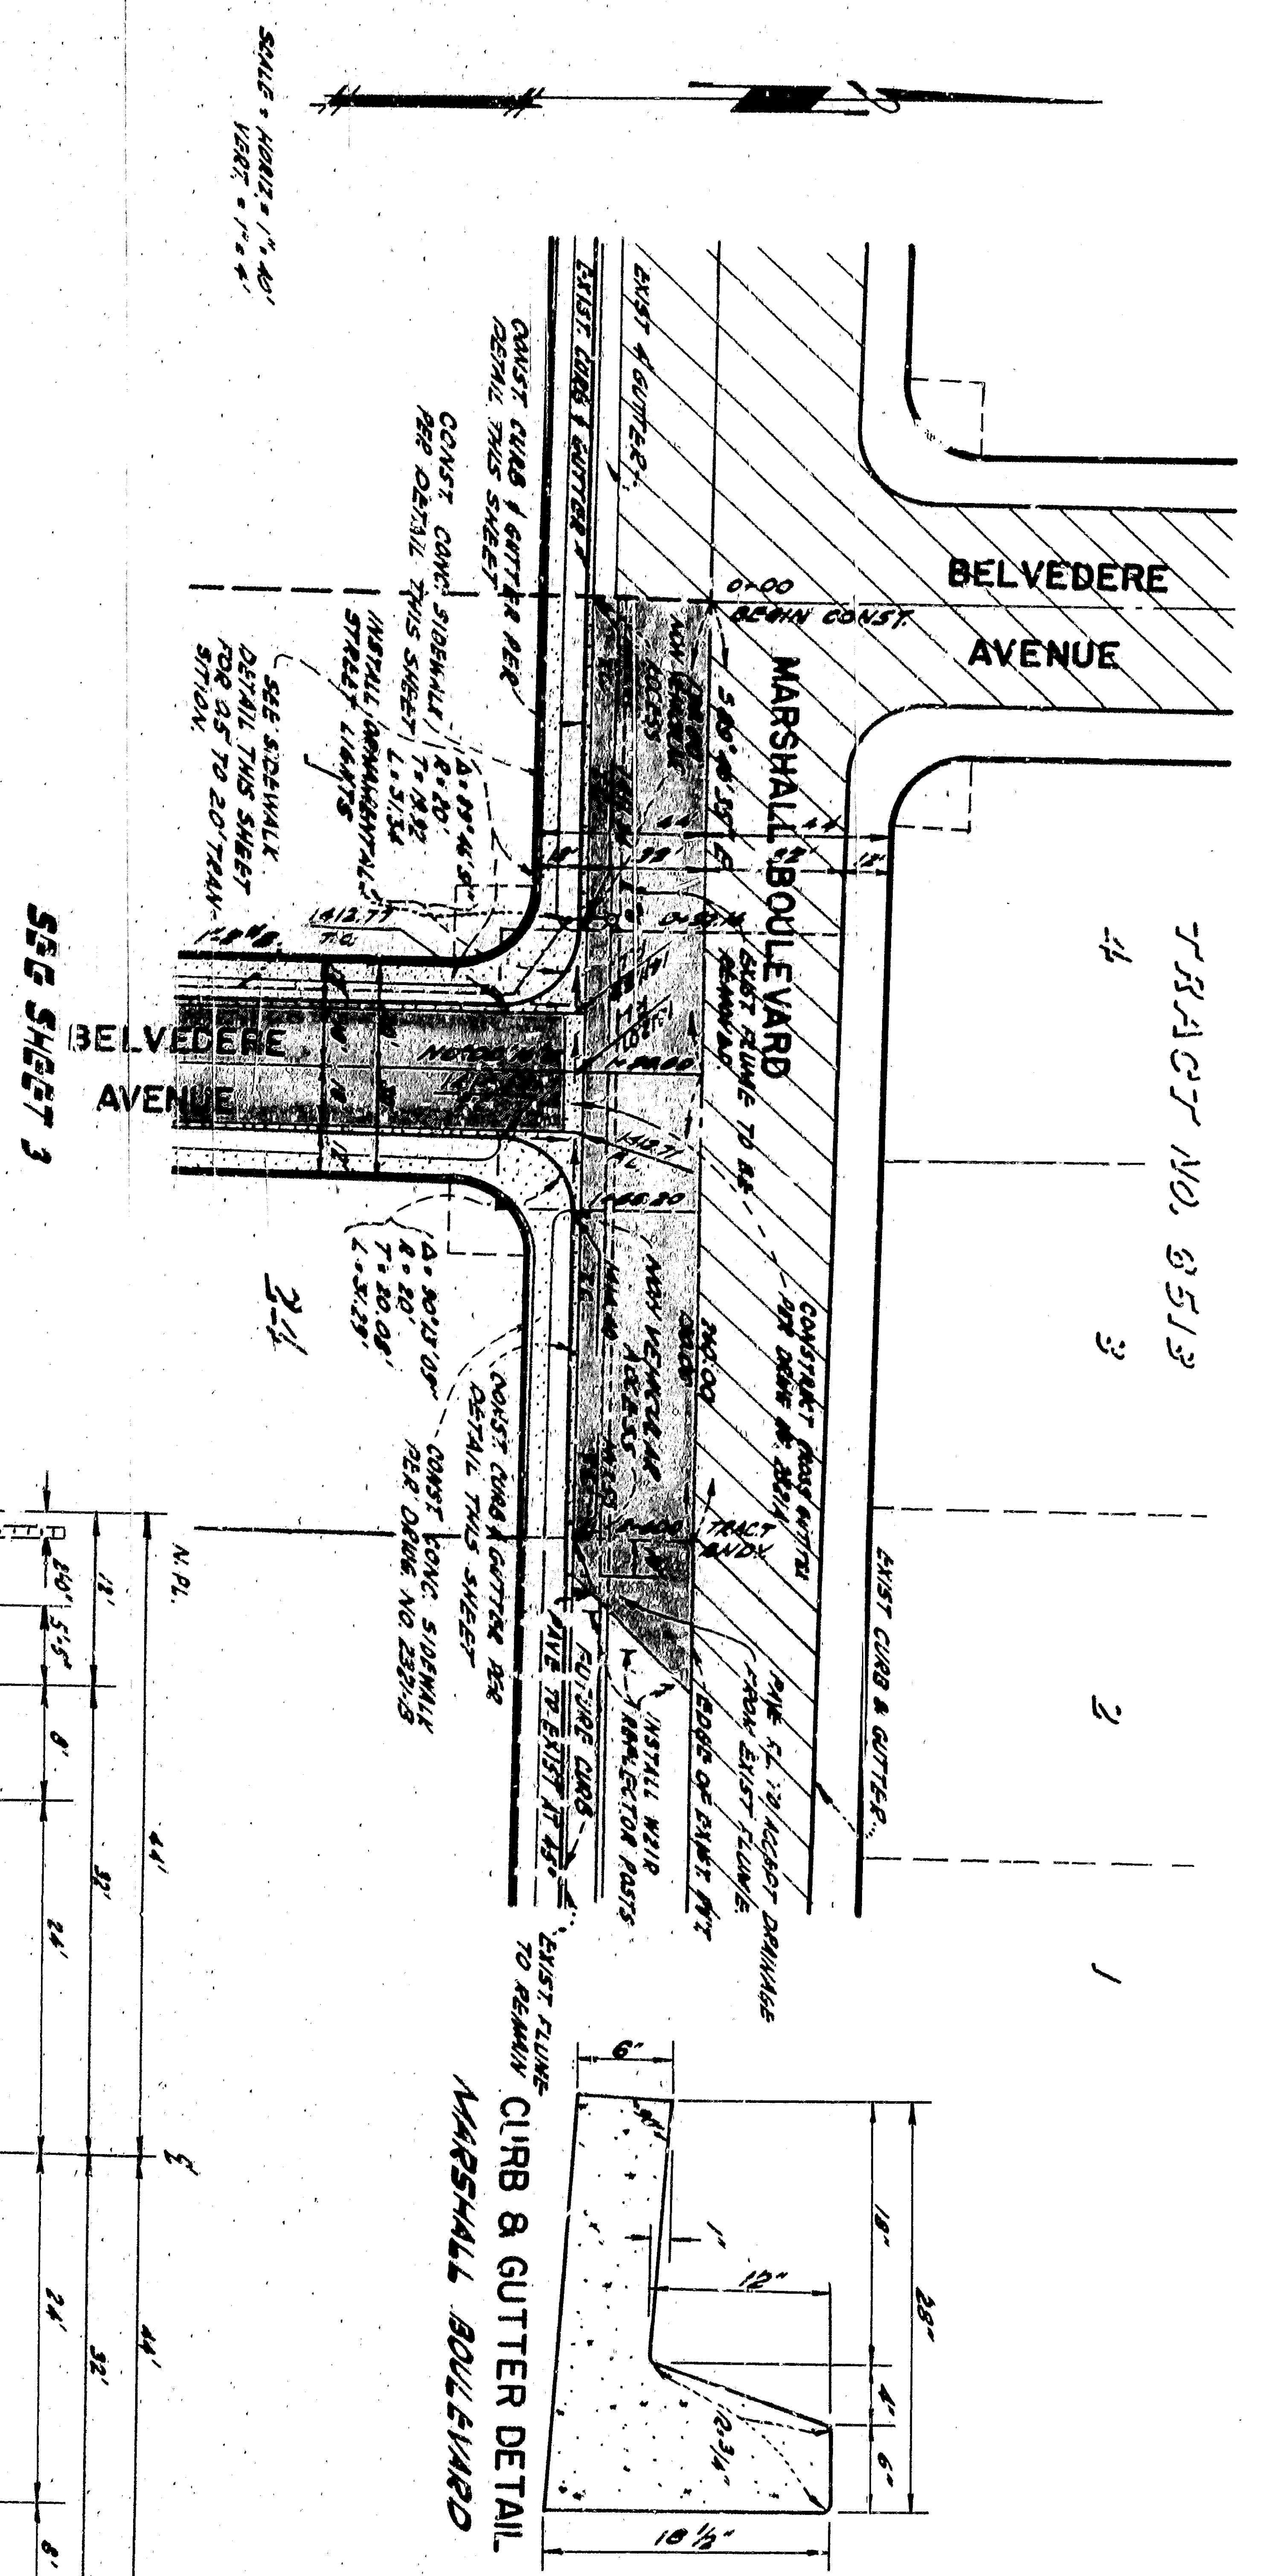

MARSHALL BOULEVARD

PLAN & PROFILE

DEL NORTE DRIVE

PLAN & PROFILE

TYPICAL SECTION — MARSHALL BOULEVARD

TYPICAL SECTION — DEL NORTE DRIVE

TRACT NO. 7861	DRAWING NO.
MARSHALL BOULEVARD	3561
DEL NORTE DRIVE	SHEET 2
	OF 3 SHEETS