


PROFILE
SOUTH E STREET

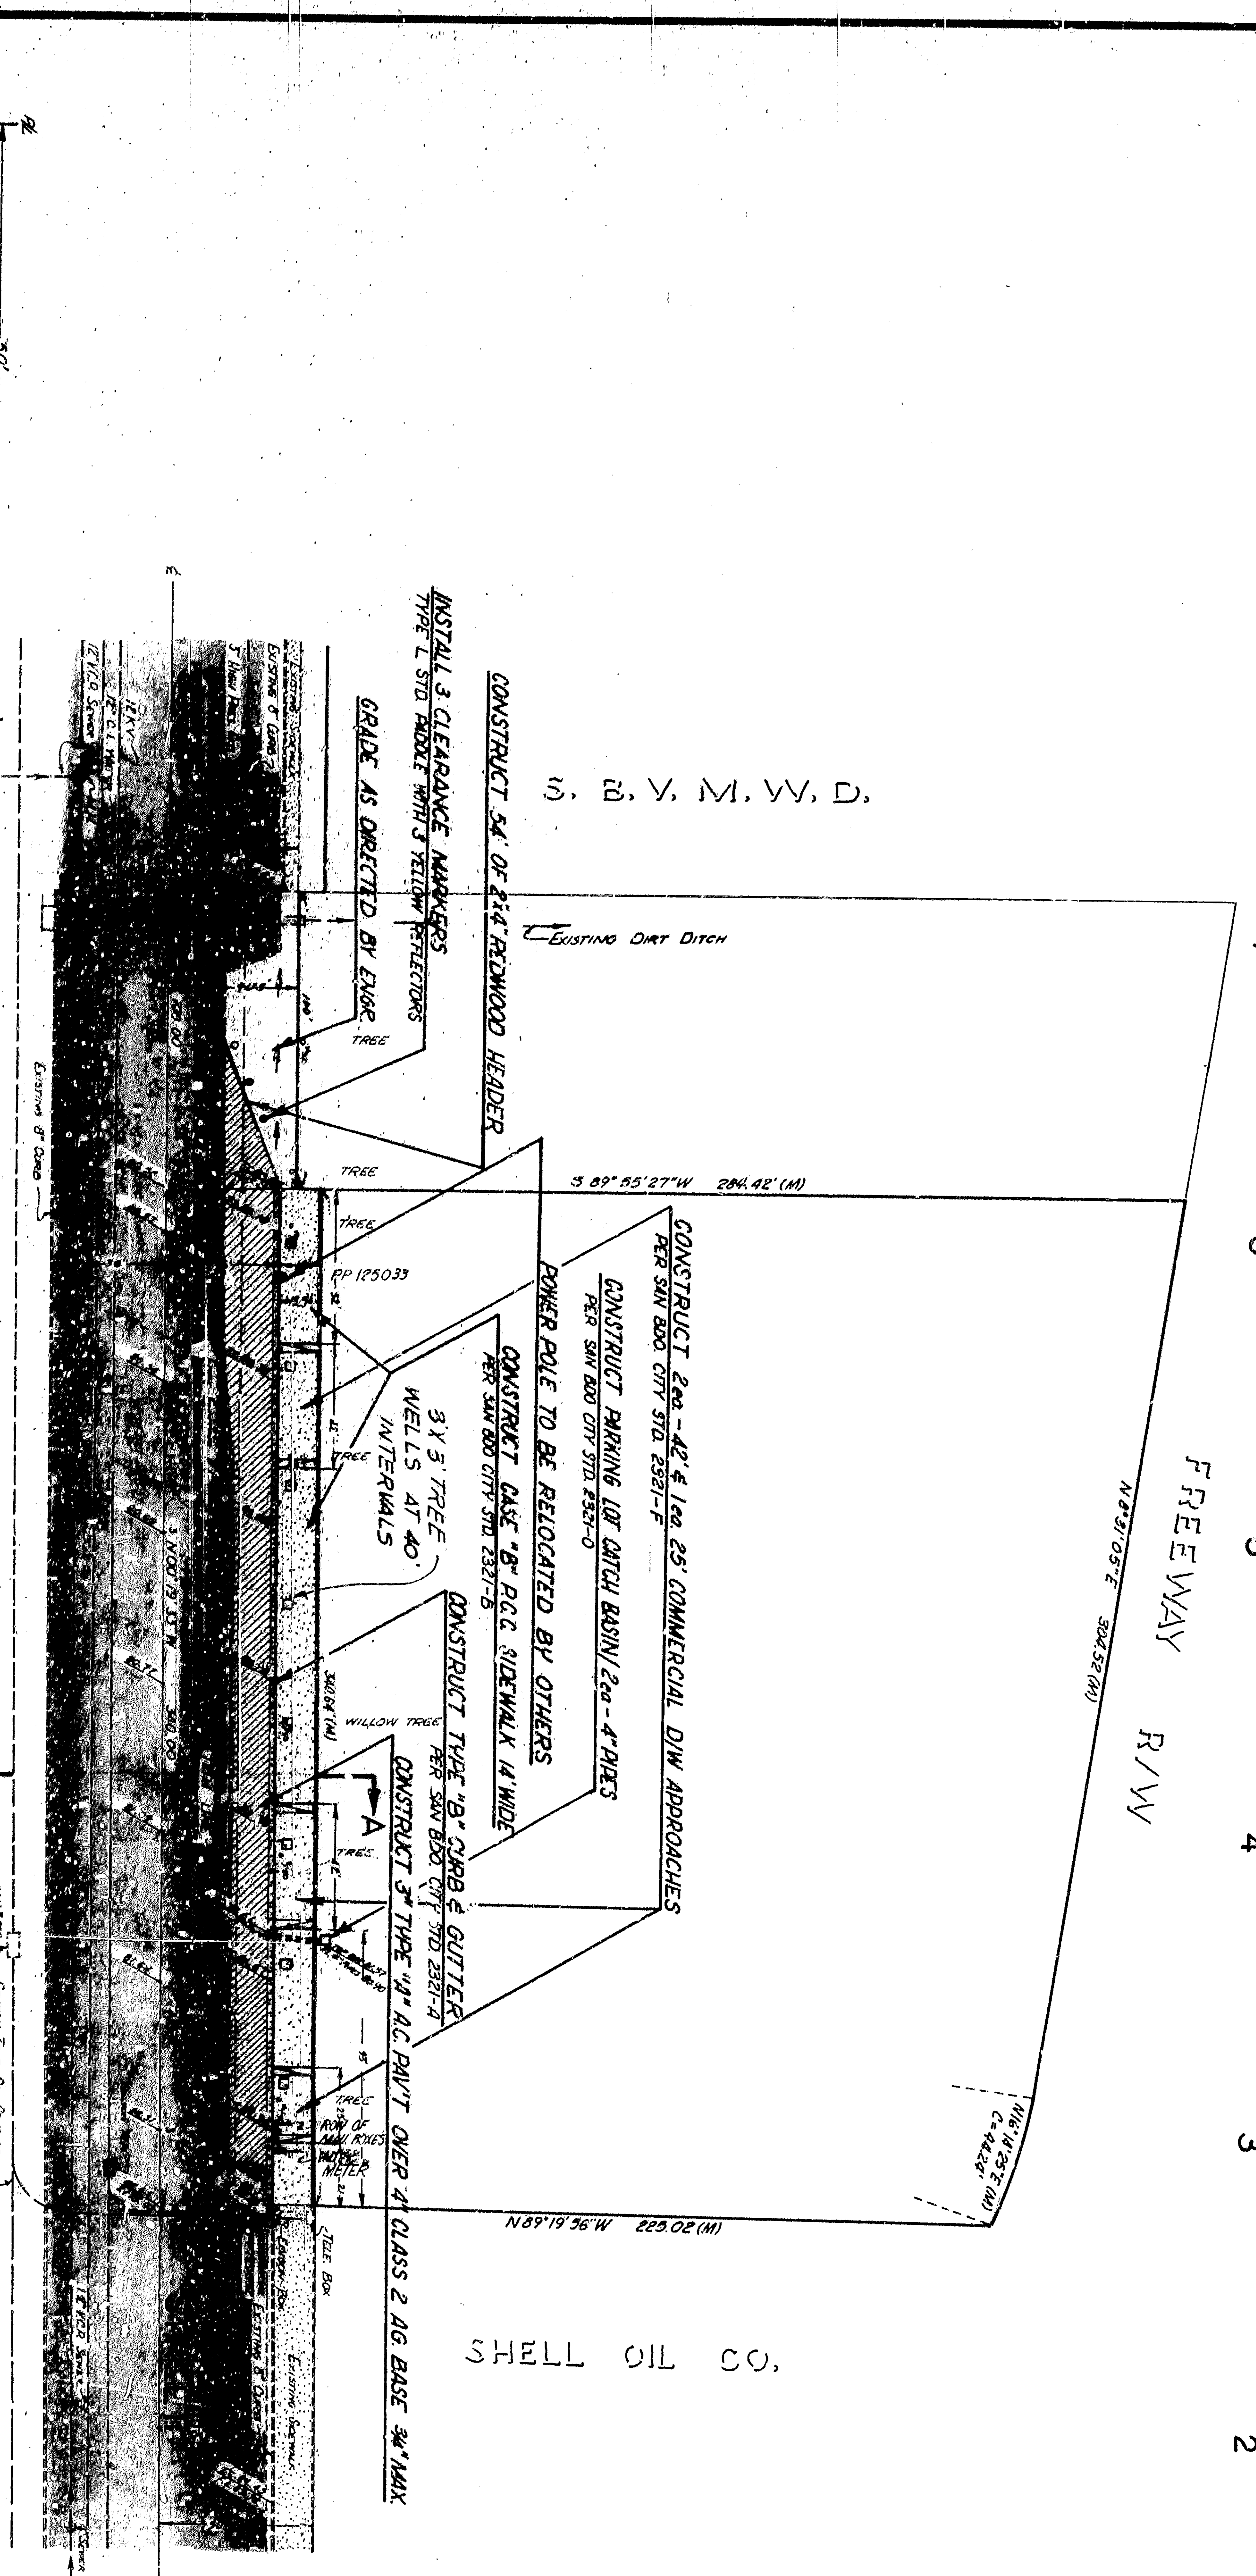

PLAN
SOUTH E STREET
TYPICAL X SECTION A-A

GENERAL NOTES

1. All work on these plans shall be done in conformity with applicable provisions of specifications No. 227, revised October 1965, of the City of San Bernardino, and Standard Drawings No. 2321, on file in the office of the City Engineer.
2. The existence and location of any underground utility pipes or structures shown on these plans are obtained by a search of available records. To the best of our knowledge there are no existing utilities except as shown.
3. The contractor is required to take due precautionary measures to protect the utility lines and any other lines not of record or shown on the plans.
4. Basis of Bearings: Centerline of South E Street taken as N00°19'51"W.
5. Basis of Datum: Seem in curb return S.E. Corner South E Street and Orange Show Road Elevation 985.10 ± S.B. City datum.
6. Apply prime coat prior to paving.
7. All driveways to be per S.B. City Std. 2321-F (To be located in (a) (1)).
8. Trees, fences and miscellaneous items lying within the limits of Work to be removed by the Contractor.
9. Water Meters, etc. to be moved to grade prior to placing of concrete or paving.

LEGEND

- Existing Tree (see Notes)
- Proposed Tree
- Top of Curb
- Flow Line

MAXWELL & KING
ENGINEERS & SURVEYORS
422 WEST SIXTEENTH STREET
SAN BERNARDINO, CALIFORNIA

Submitted by: [Signature]
Approved: [Signature]
City Engineer: [Signature]

DEPARTMENT OF ENGINEERING
CITY OF SAN BERNARDINO
STREET PLANS SOUTH E STREET AREA

1250 So. E Street
San Bernardino, California

PLAN NO. 3668
SHEET 1 OF 1