
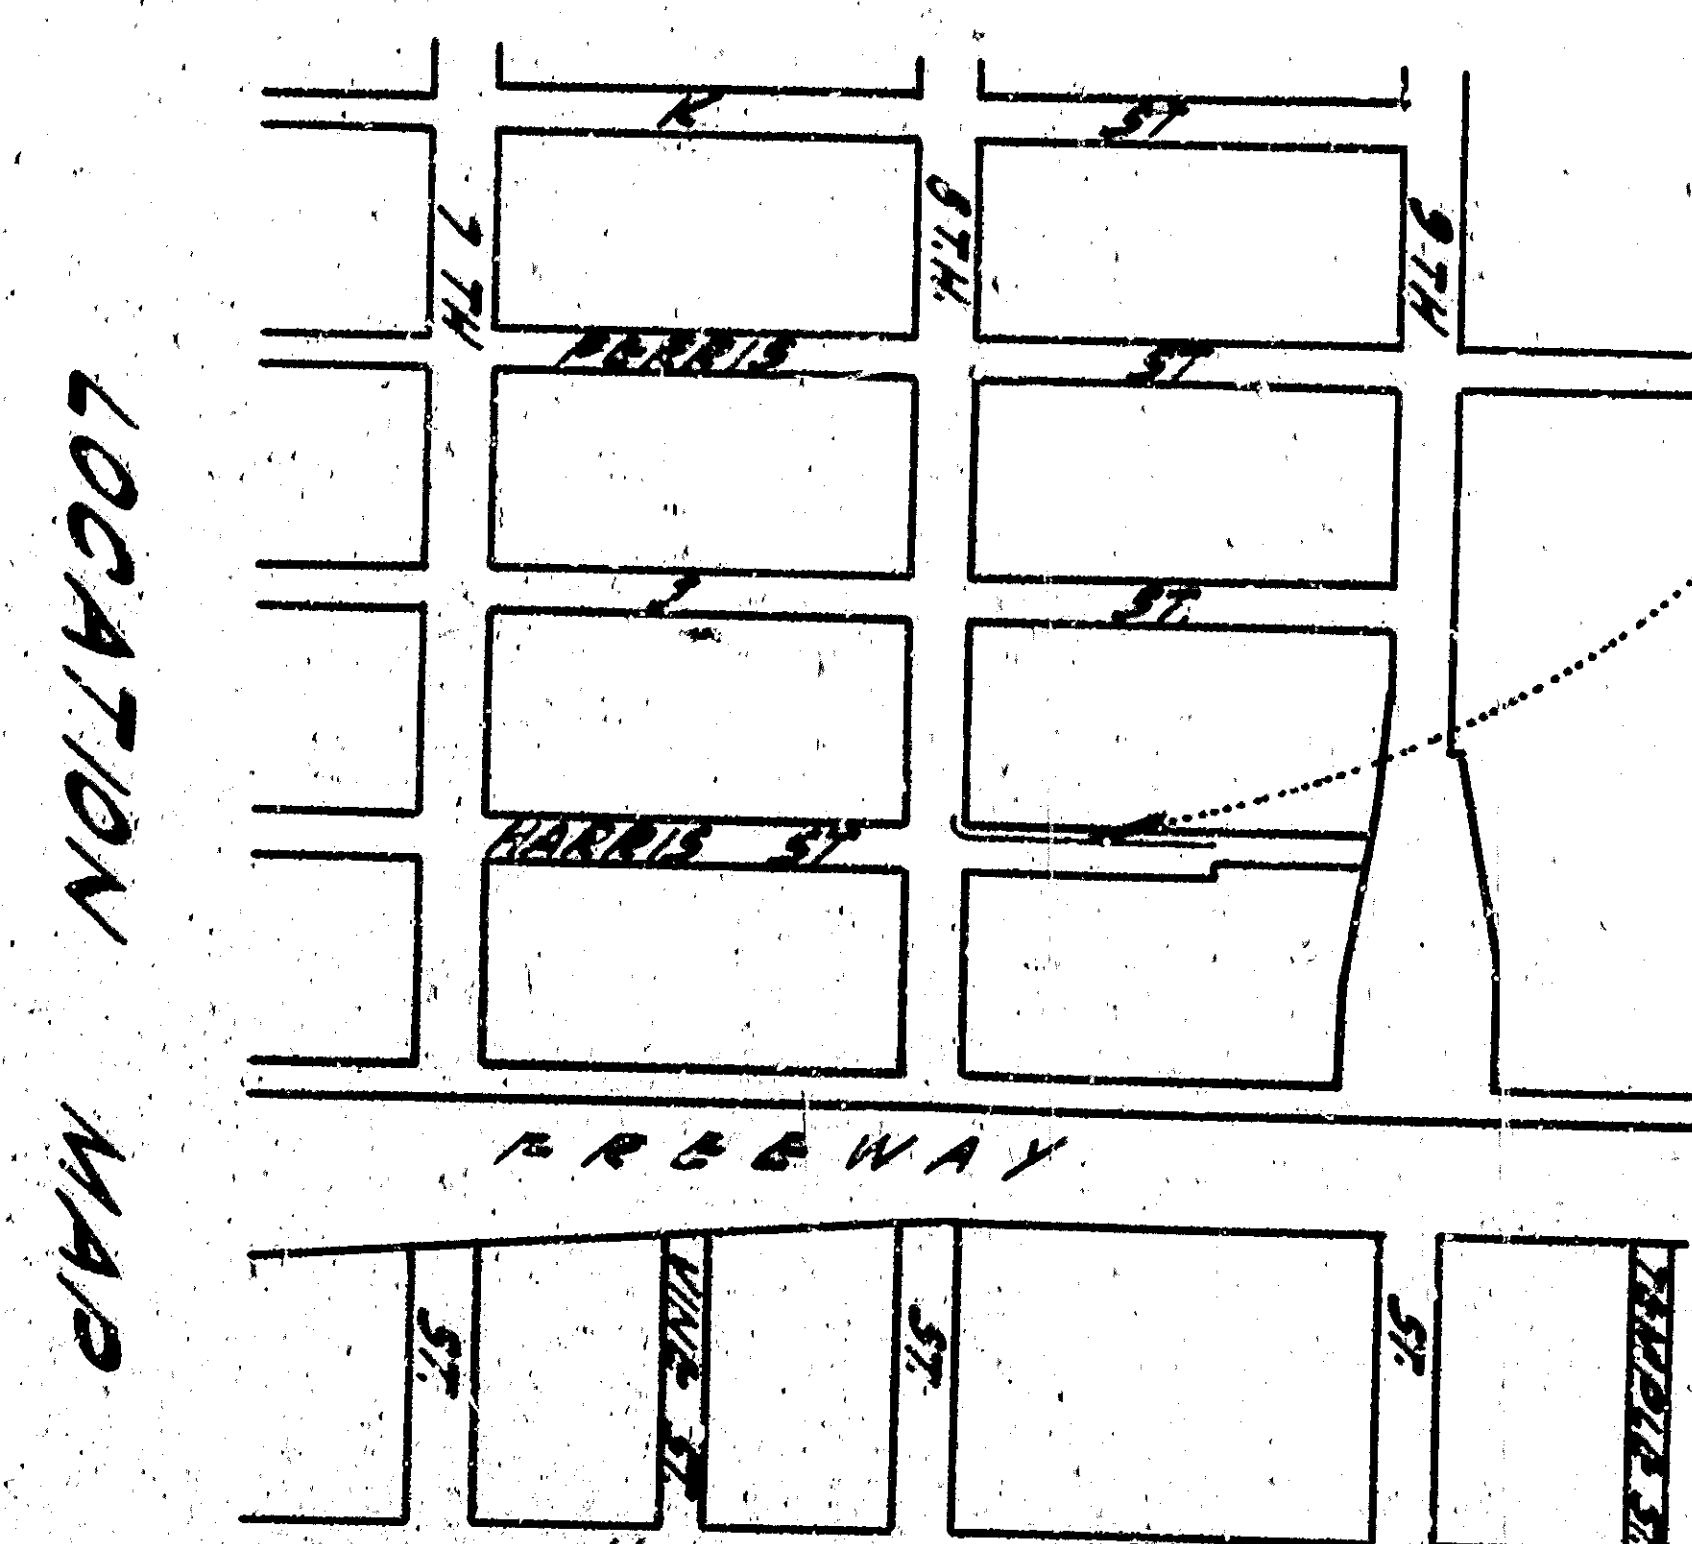
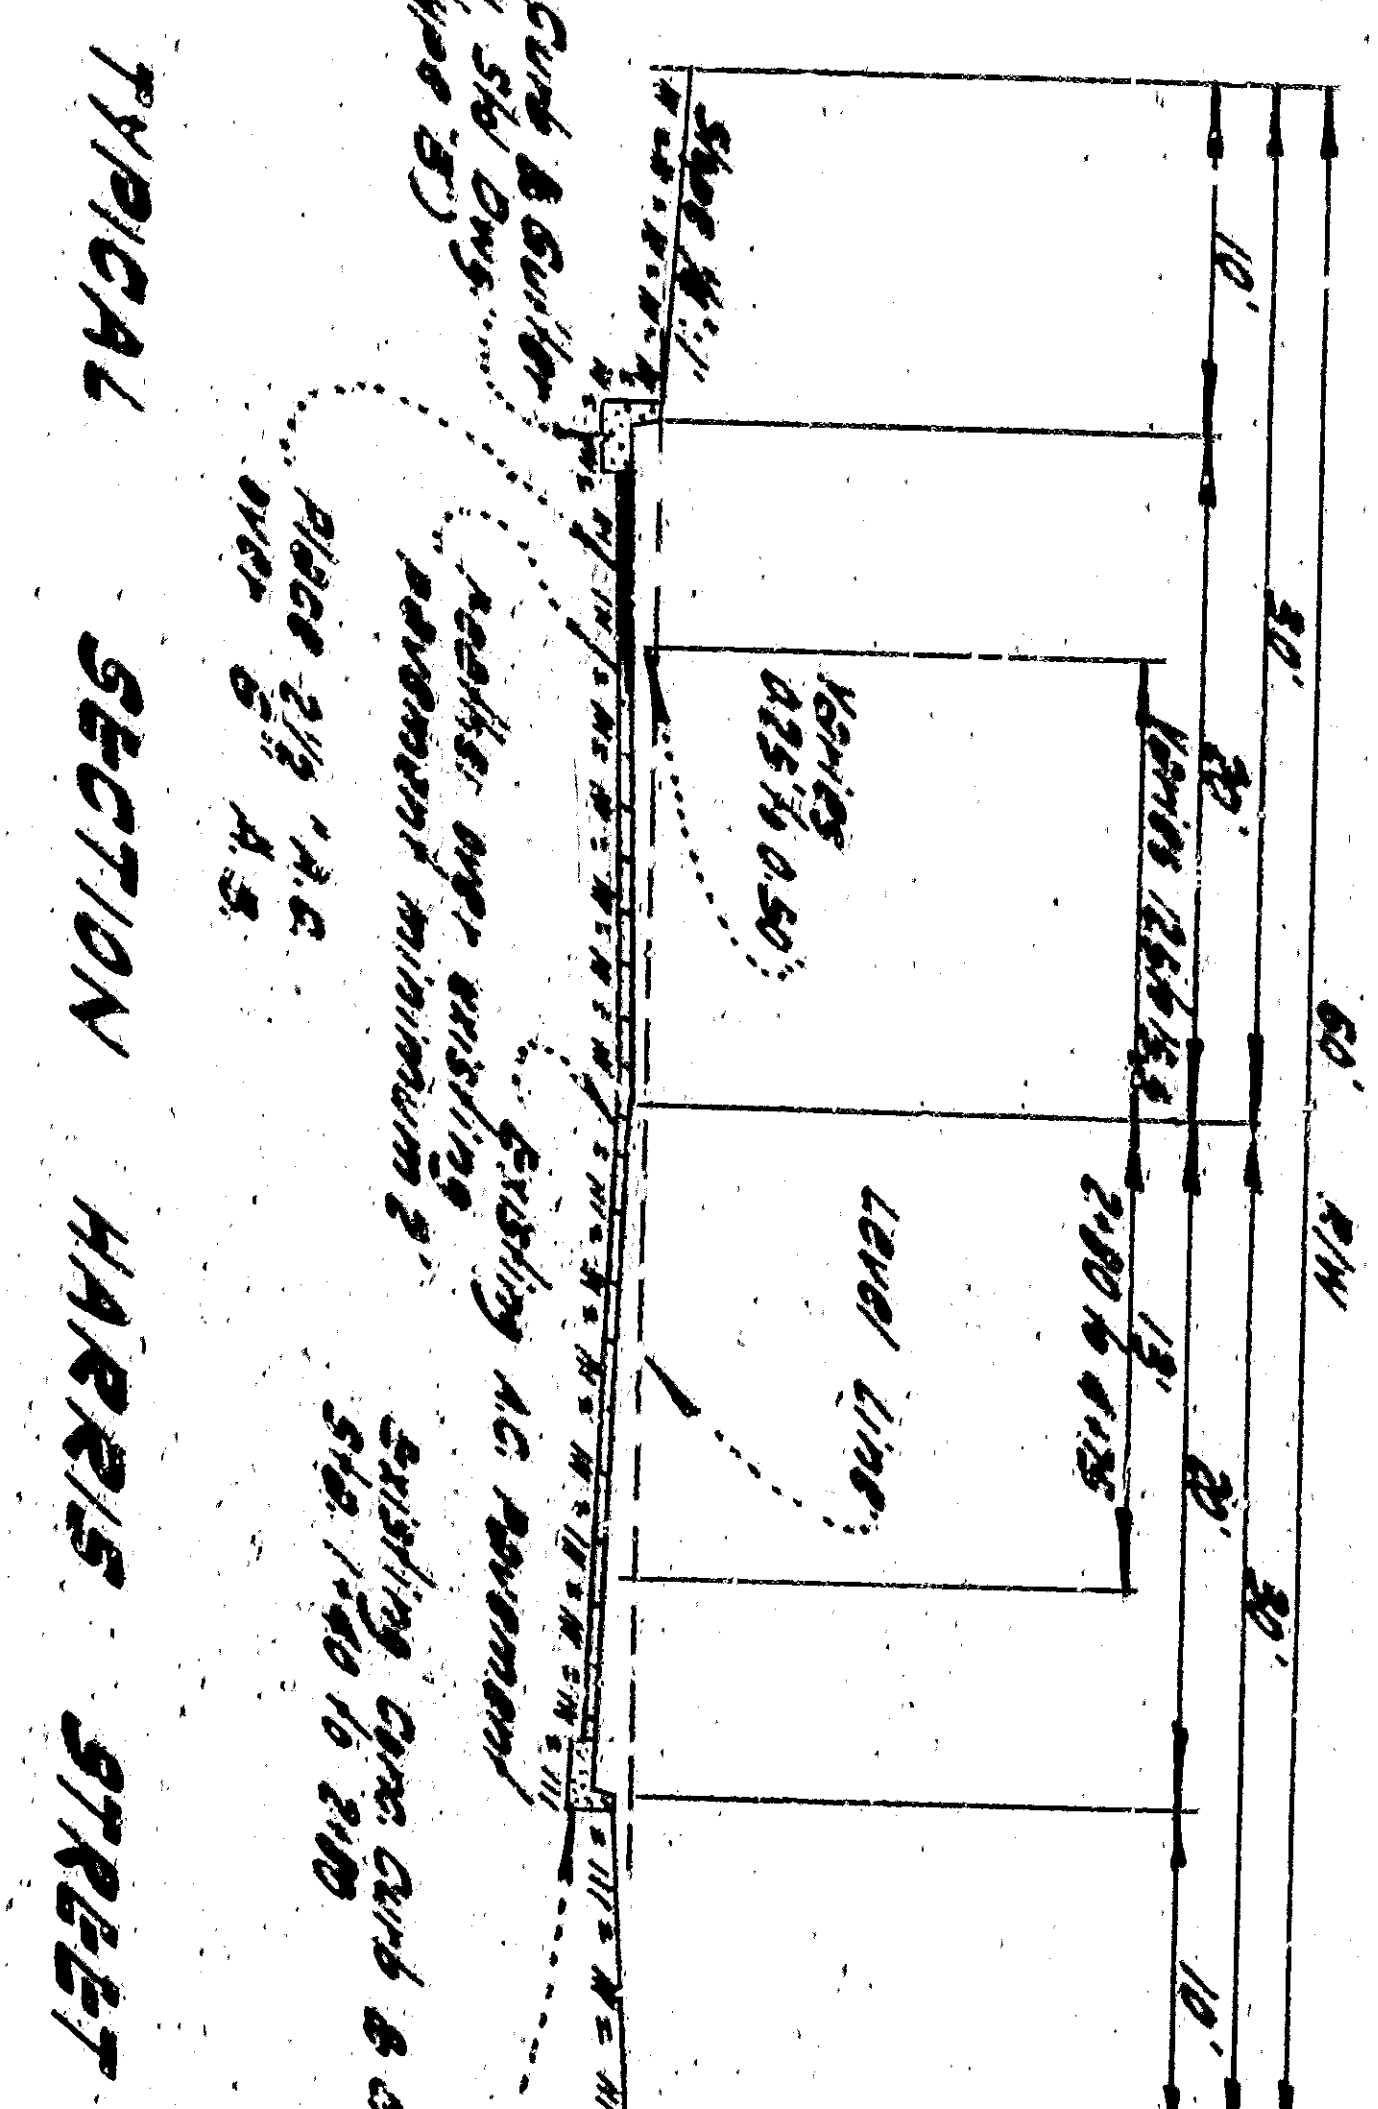
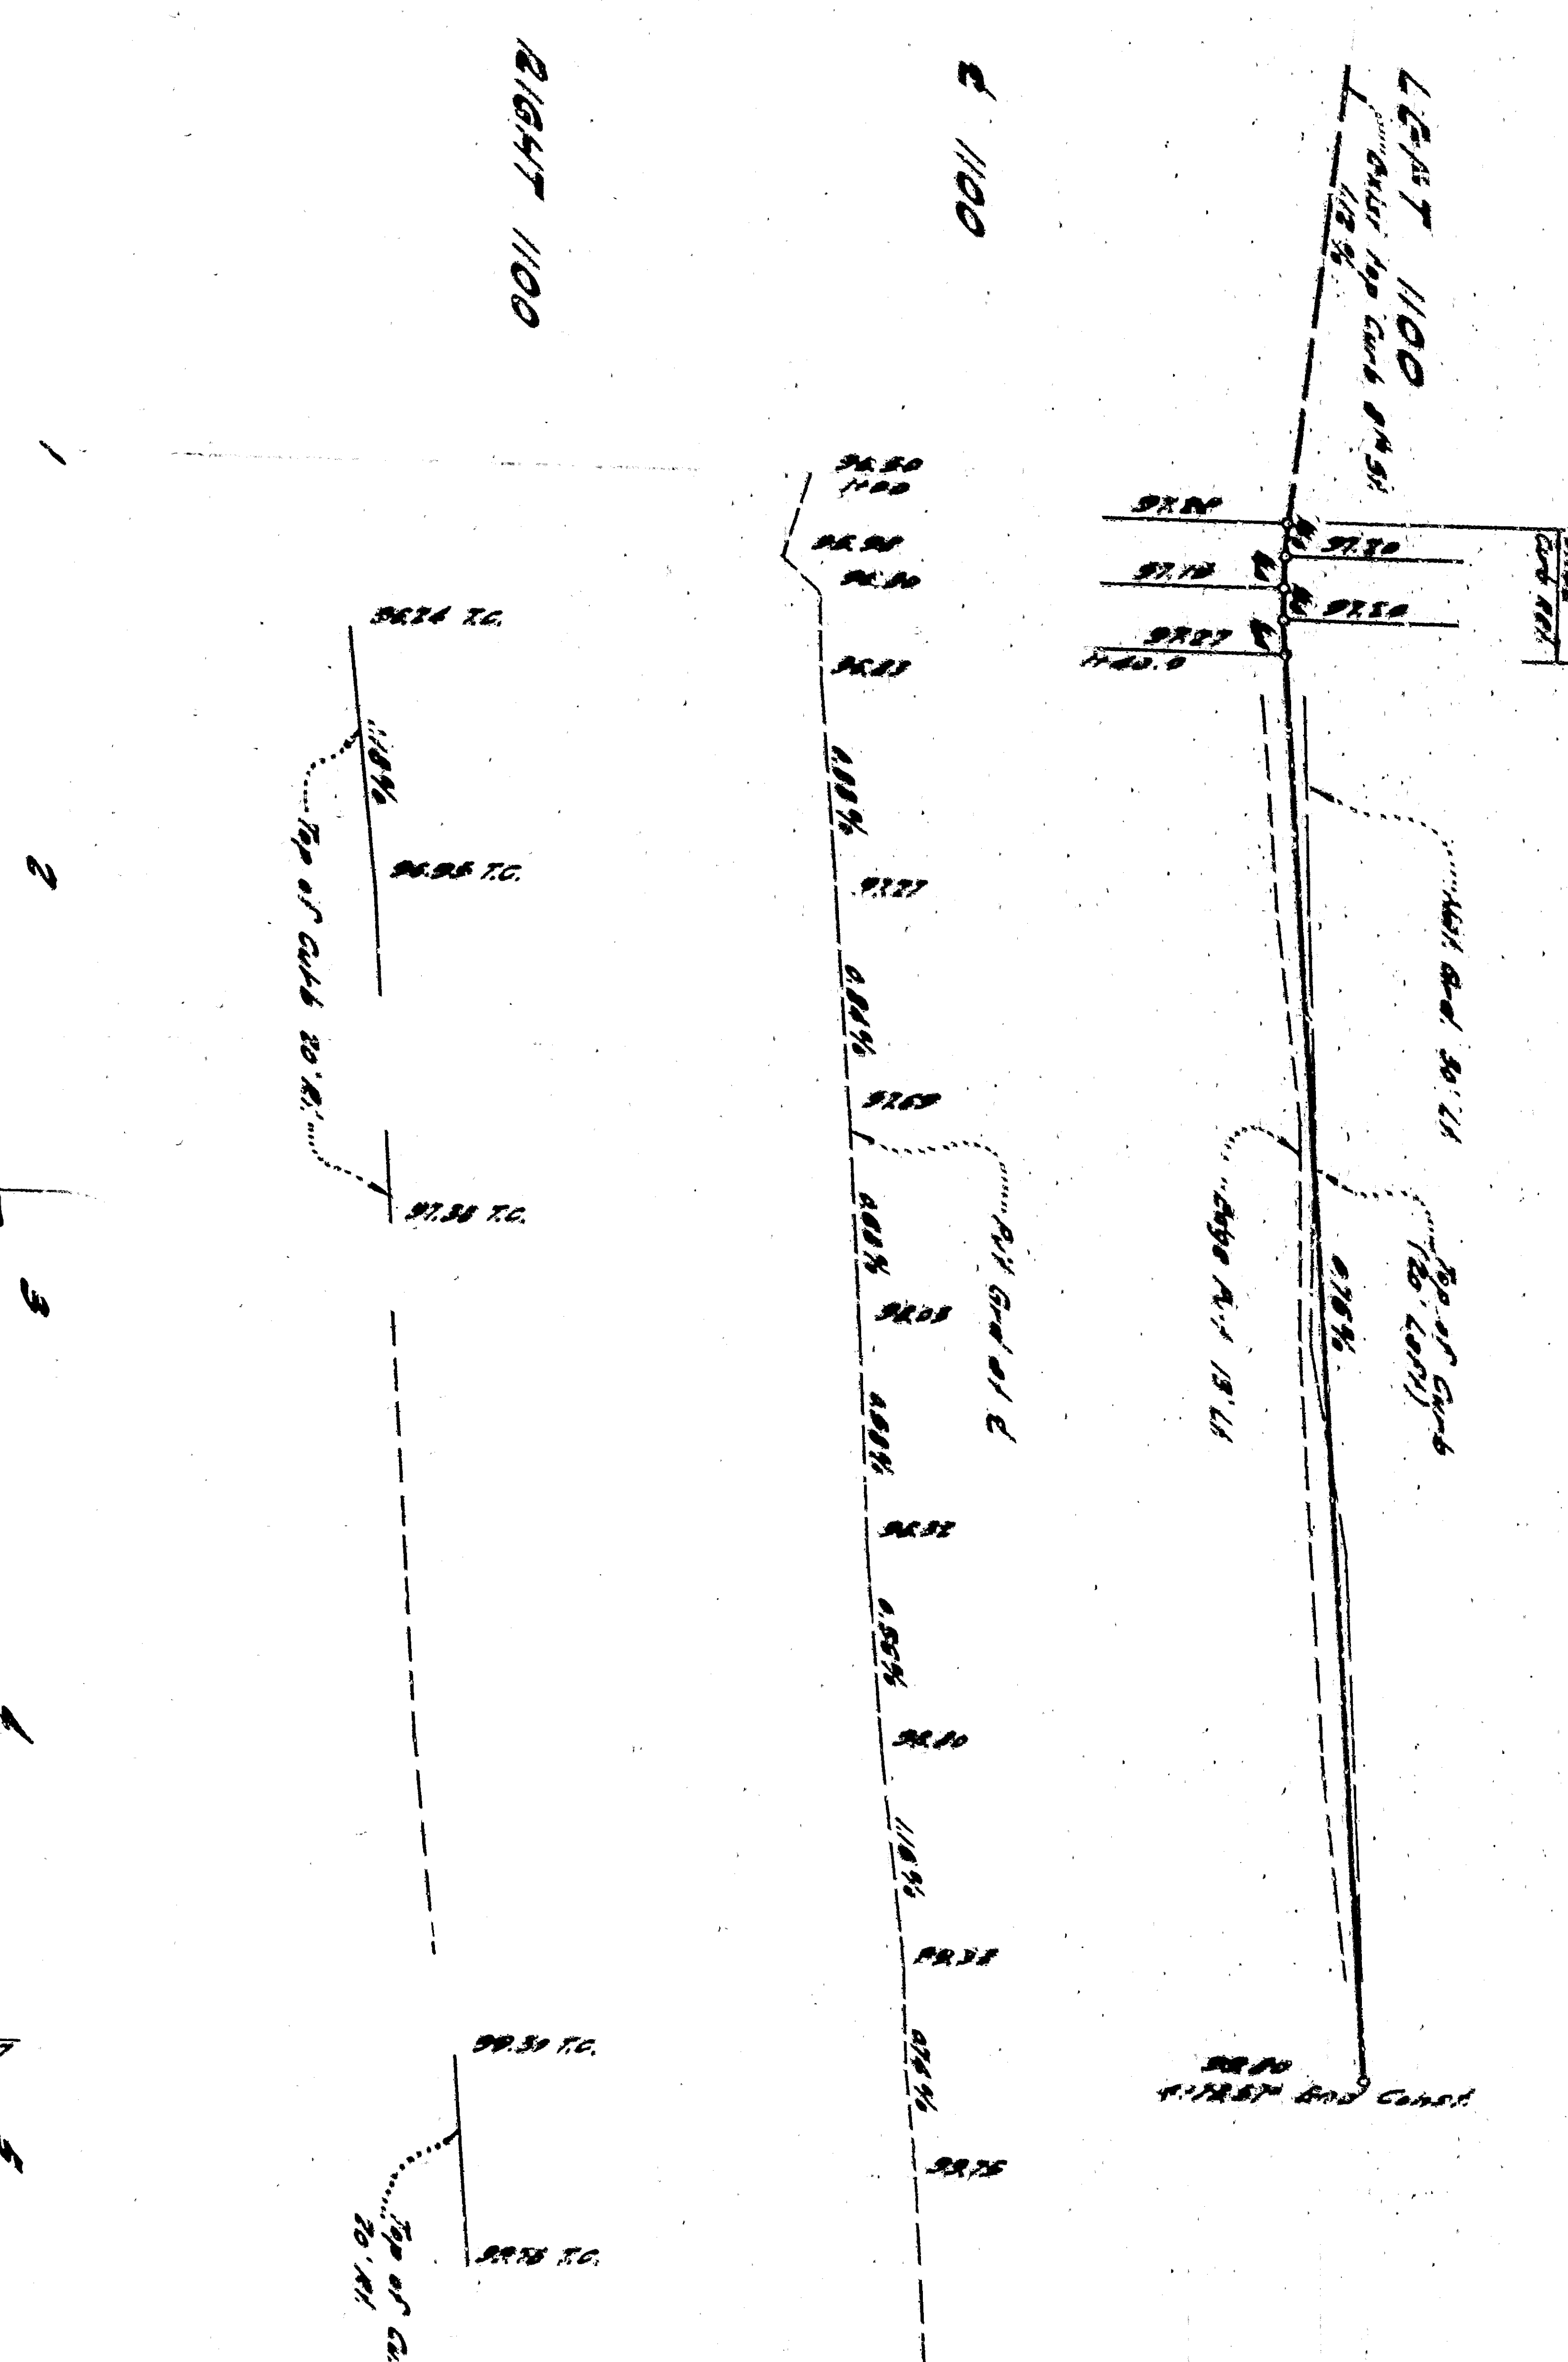


**PLAN & PROFILE
HARRIS STREET**

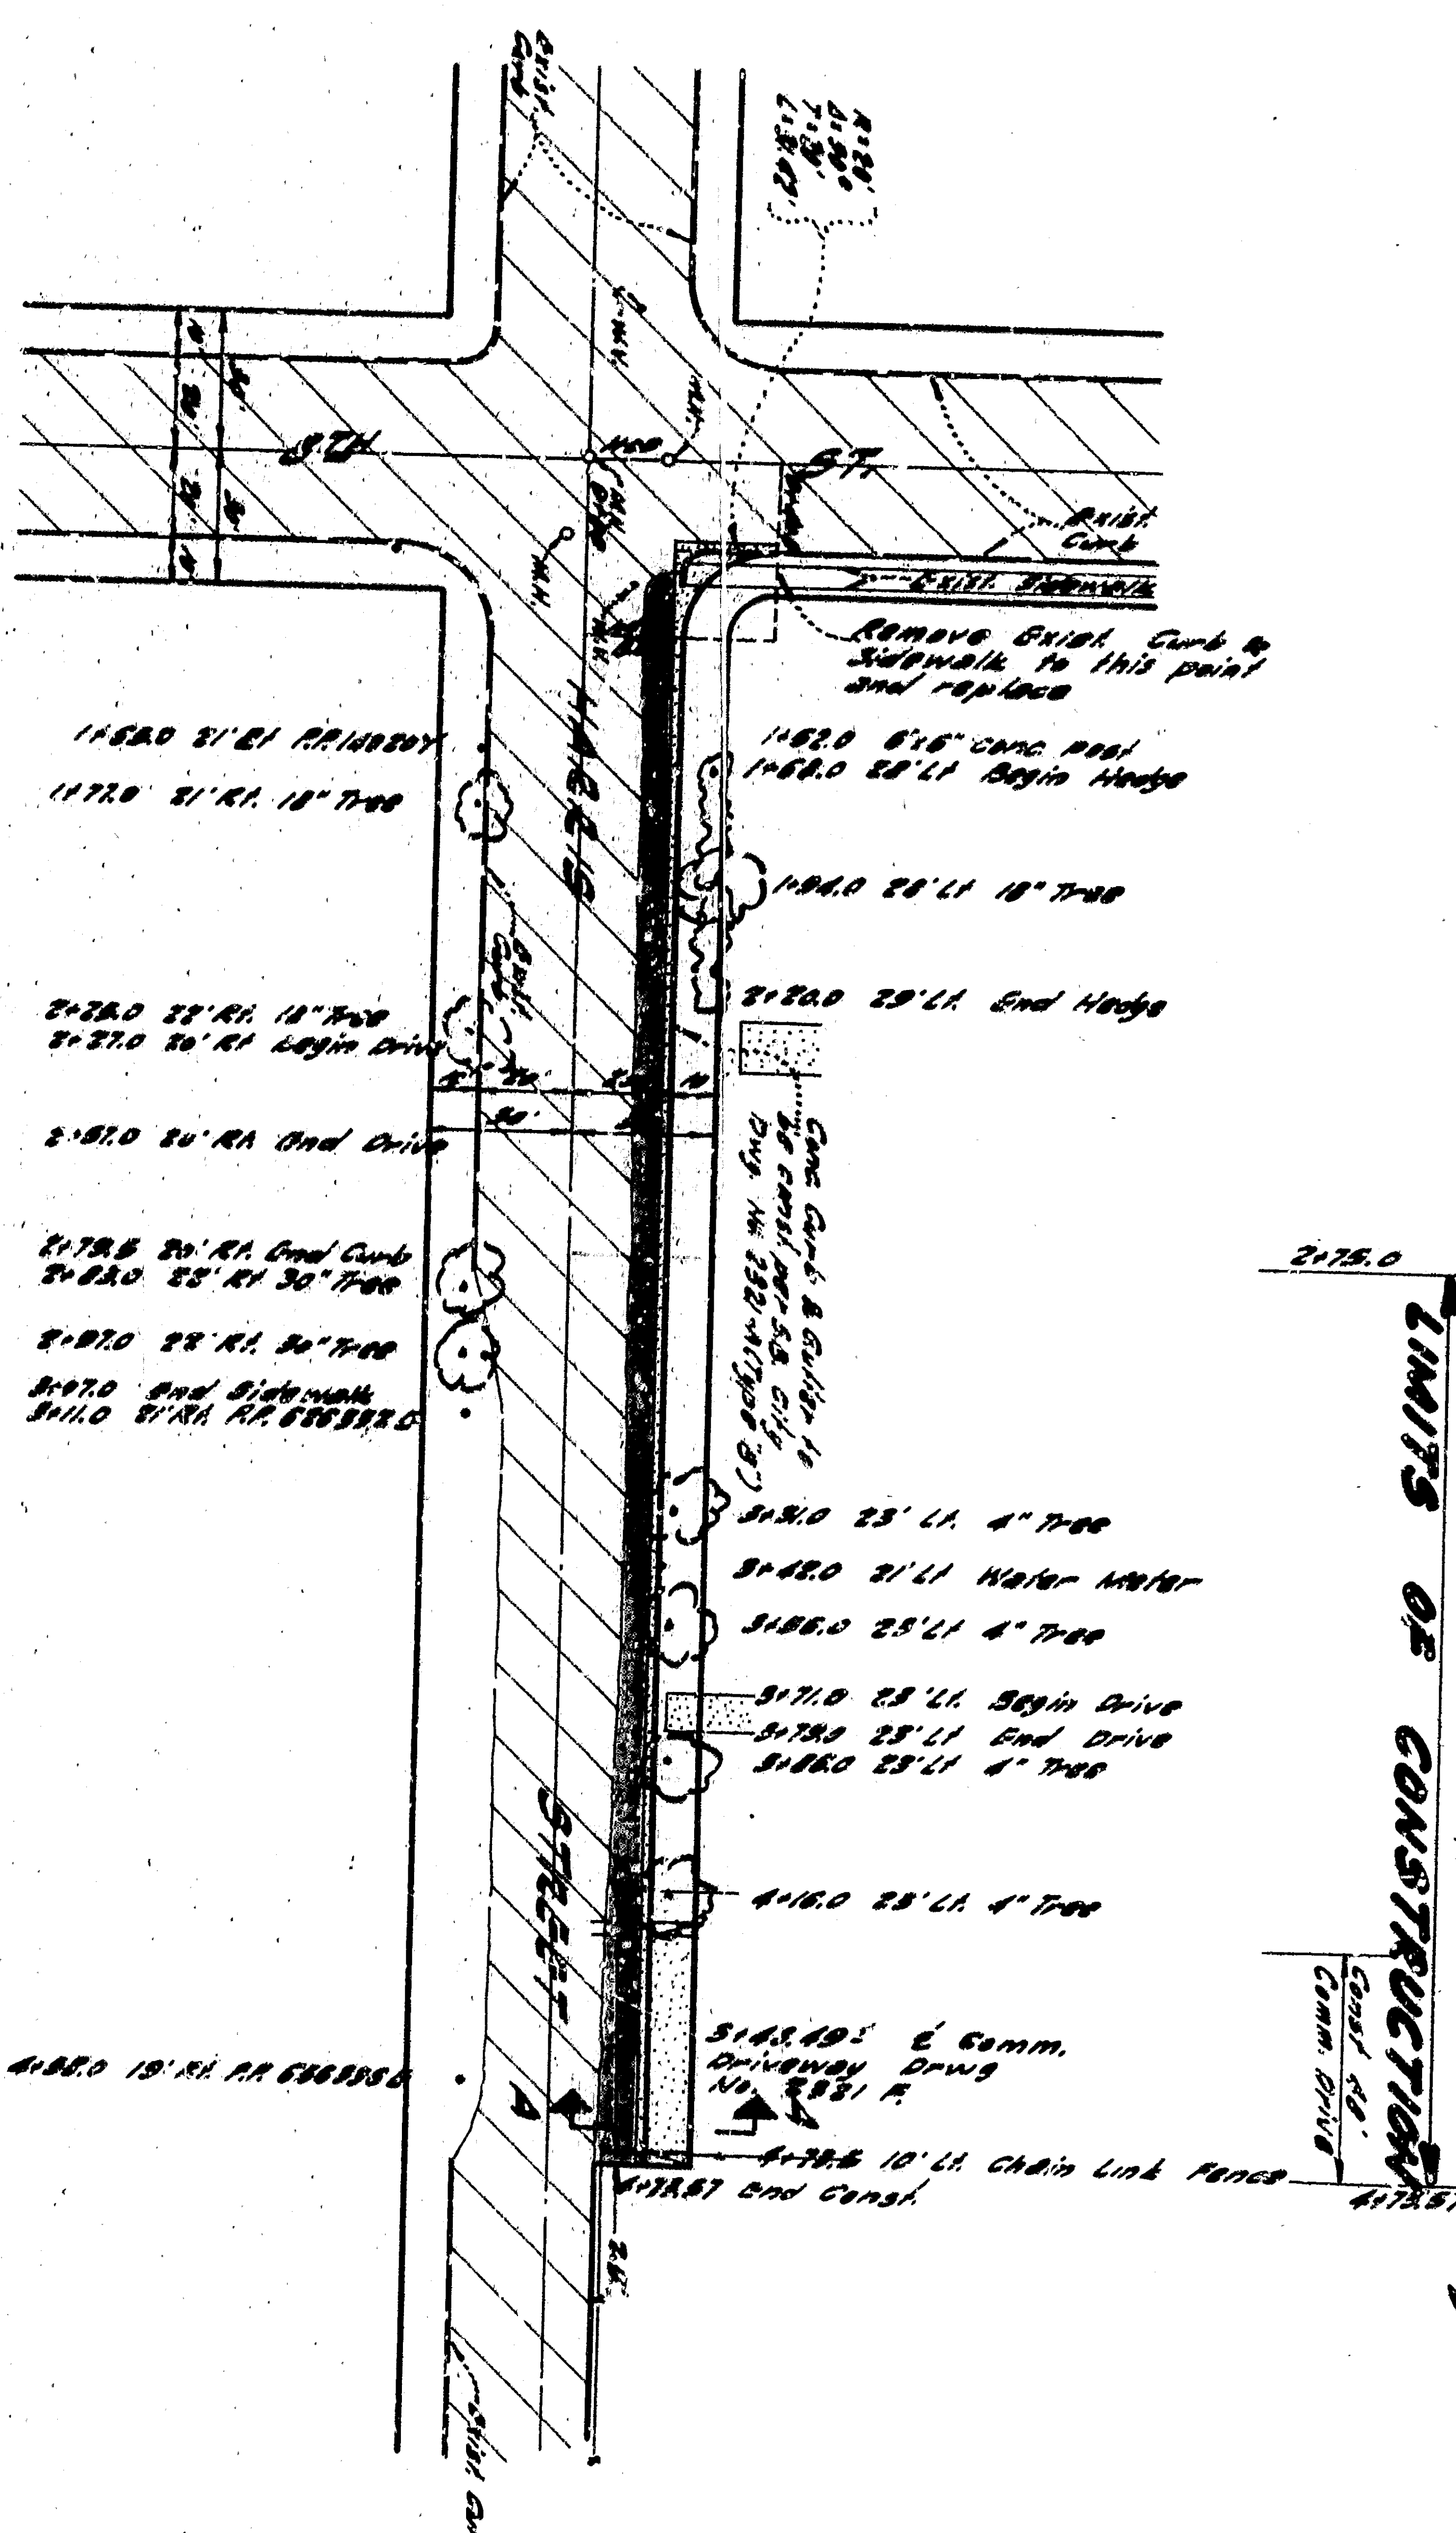

GENERAL NOTES

1. All work shall be done in accordance with the specifications in the City of San Bernardino.
2. It is the responsibility of the contractor to verify the location and depth of all existing utilities.
3. The contractor shall be responsible for obtaining all necessary permits and approvals.
4. The contractor shall be responsible for protecting all existing utilities and structures.
5. The contractor shall be responsible for maintaining traffic flow during construction.
6. The contractor shall be responsible for restoring the street to original condition.

DEPARTMENT OF ENGINEERING	
CITY OF SAN BERNARDINO	
STREET IMPROVEMENT PLANS - HARRIS STREET	
GANNETT TRACADAS & TROY	
CIVIL ENGINEERING - LAND SURVEYING	
357 WEST SECOND STREET	
SAN BERNARDINO, CALIFORNIA 92401	
SUBMITTED BY	REFERENCE
APPROVED	DRAWN BY
CITY ENGINEER	19 12
REGISTERED CIVIL ENGINEER 13653	CHECKED BY
	DRAWING NO.
	SHEET 1
	OF 1 SHEET