


SEE SHEET NO. 2

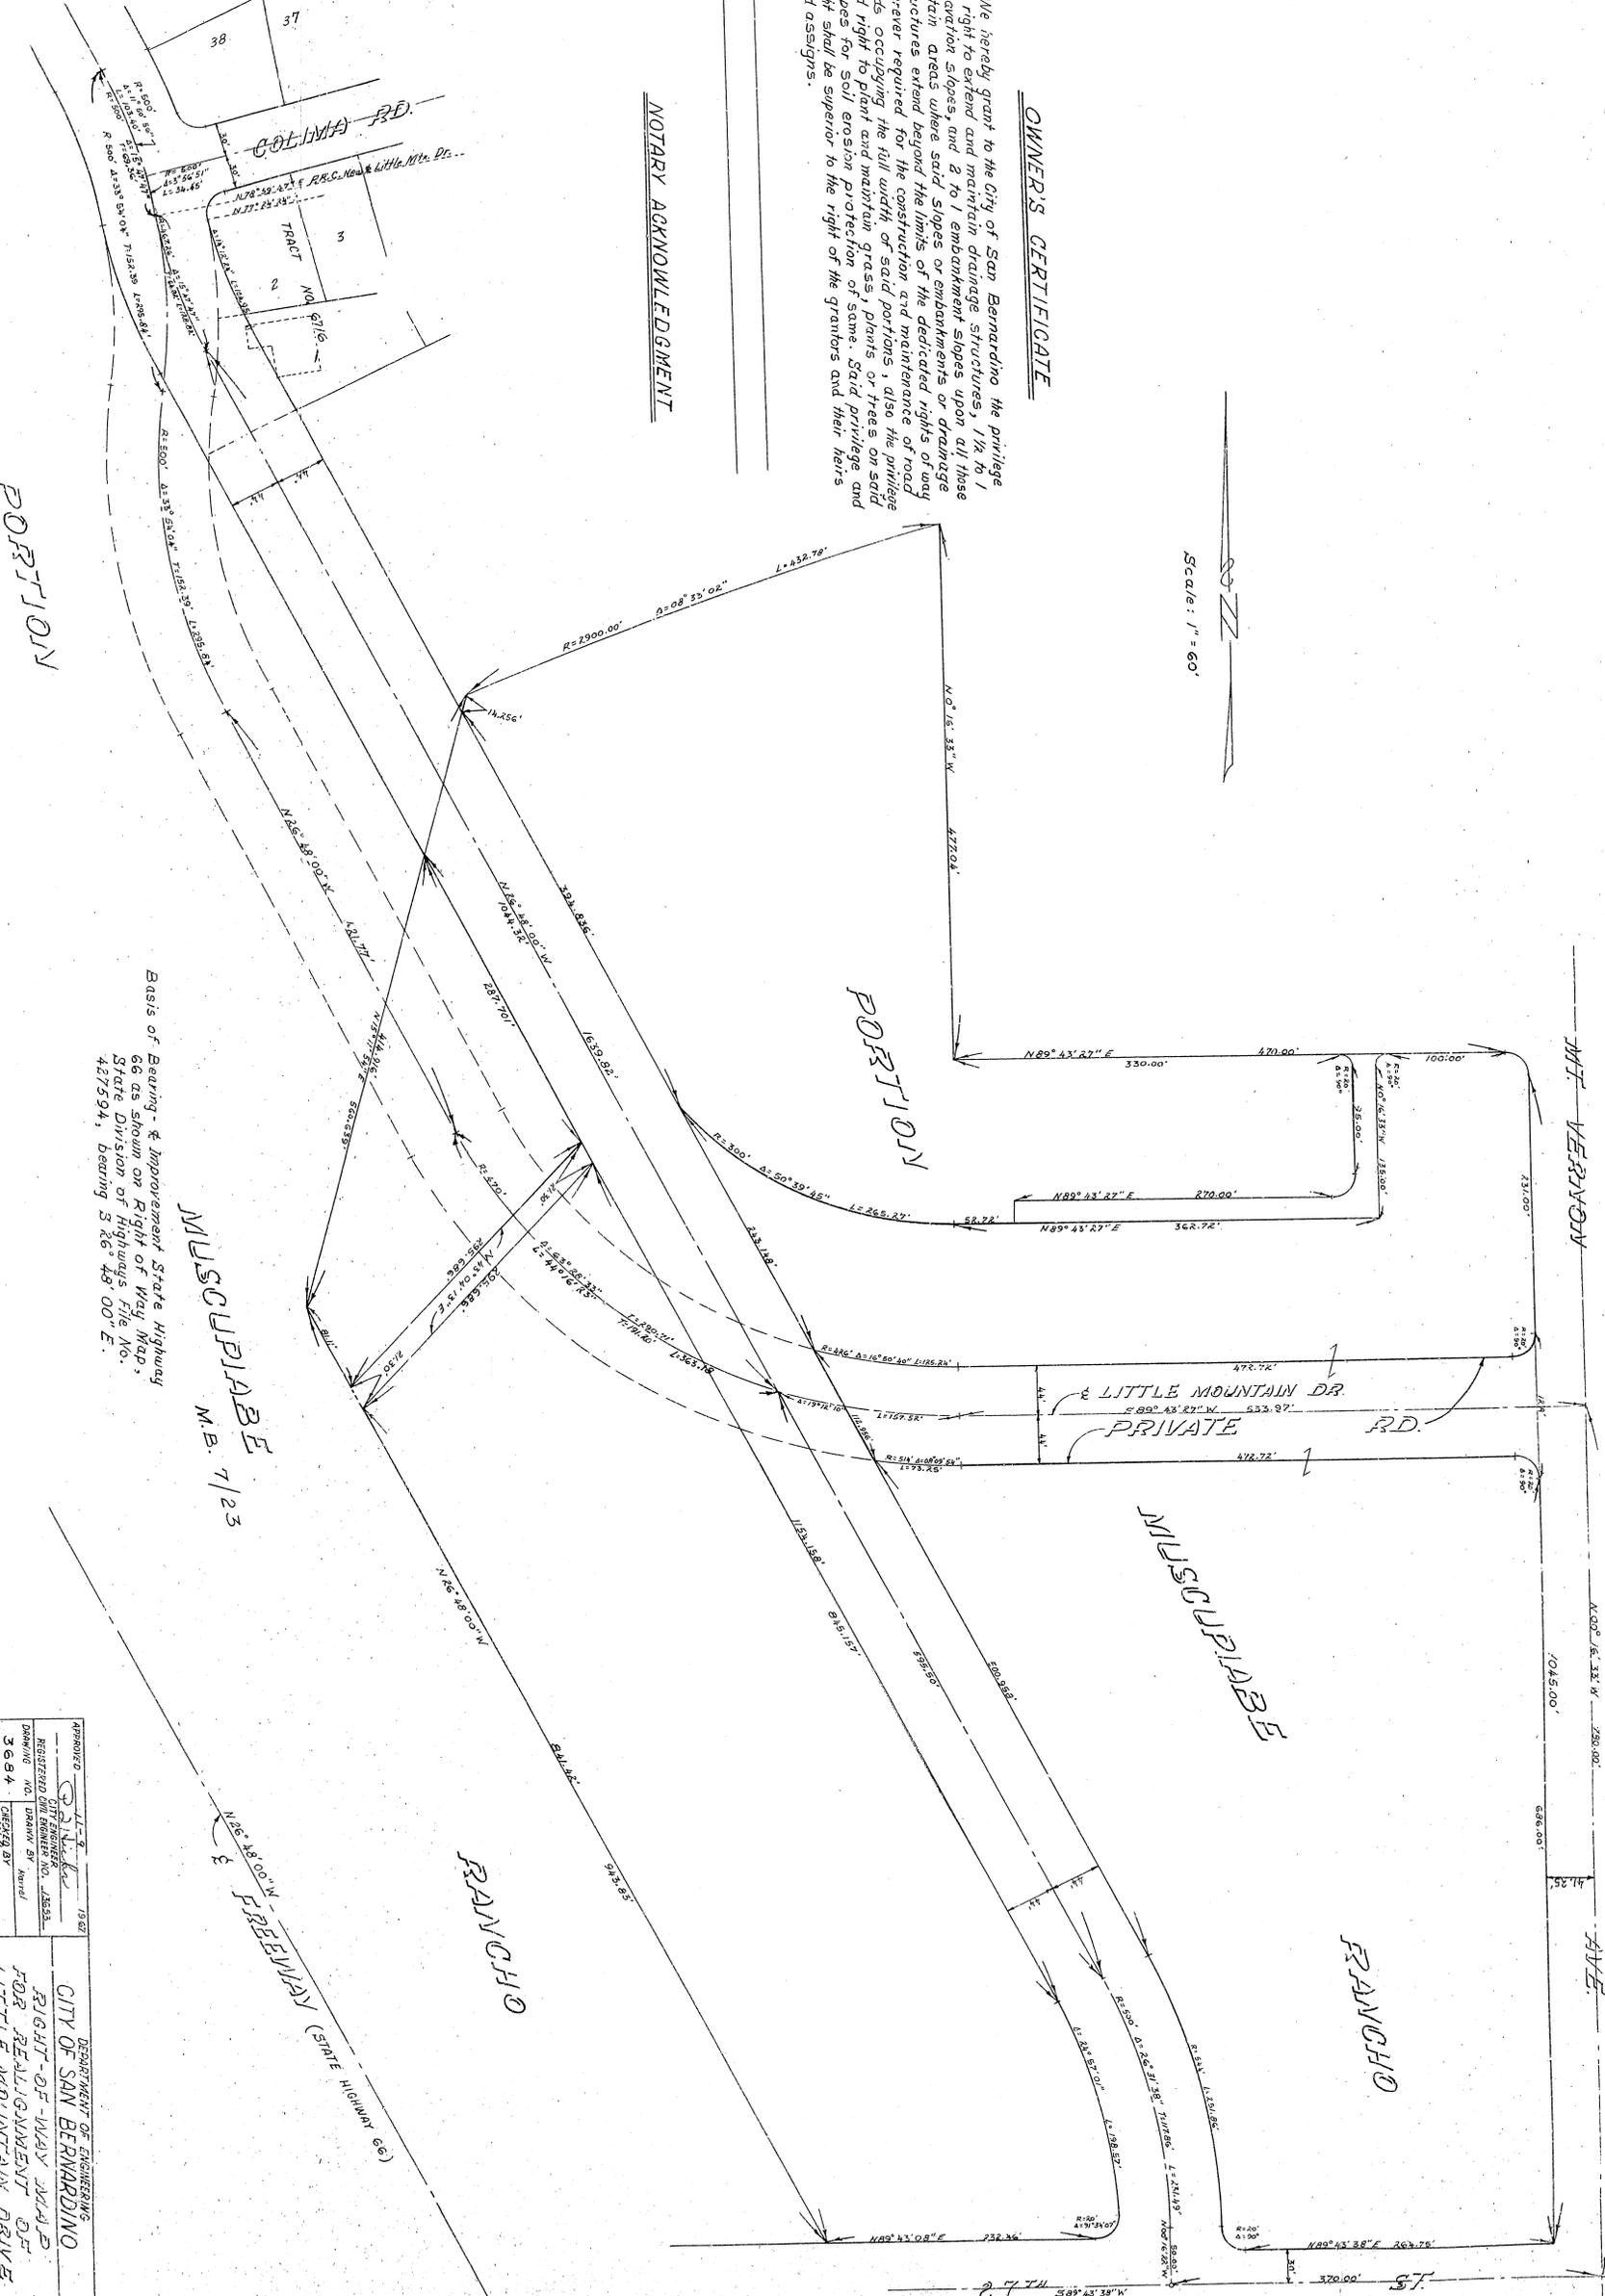

We hereby grant to the City of San Bernardino the privilege and right to extend and maintain drainage structures, 1/2 to 1 excavation slopes, and 2 to 1 embankment slopes upon all those certain areas where said slopes or embankments or drainage structures extend beyond the limits of the dedicated rights of way wherever required for the construction and maintenance of road beds occupying the full width of said portions, also the privilege and right to plant and maintain grass, plants or trees on said slopes for soil erosion protection of same. Said privilege and right shall be superior to the right of the grantors and their heirs and assigns.

OWNER'S CERTIFICATE

NOTARY ACKNOWLEDGMENT

Scale: 1" = 60'

Basis of Bearing & Improvement State Highway 66 as shown on Right of Way Map, State Division of Highways File No. 427594, bearing S 86° 48' 00" E.

MUSCUPABLE
M.B. 7/23

APPROVED	1987	DEPARTMENT OF ENGINEERS
DRAWING NO. 3694	REGISTERED CIVIL ENGINEER NO. 45833	CITY OF SAN BERNARDINO
SHEET 1 OF 7	DESIGNED BY	RIGHT-OF-WAY MAP
7 SHEETS	RECOMMENDED	FOR REALIGNMENT OF
		LITTLE MOUNTAIN DRIVE
		27th STREET TO KENDALL DRIVE