


SEE SHEET NO. 3

PORTION

Scale: 1" = 60'

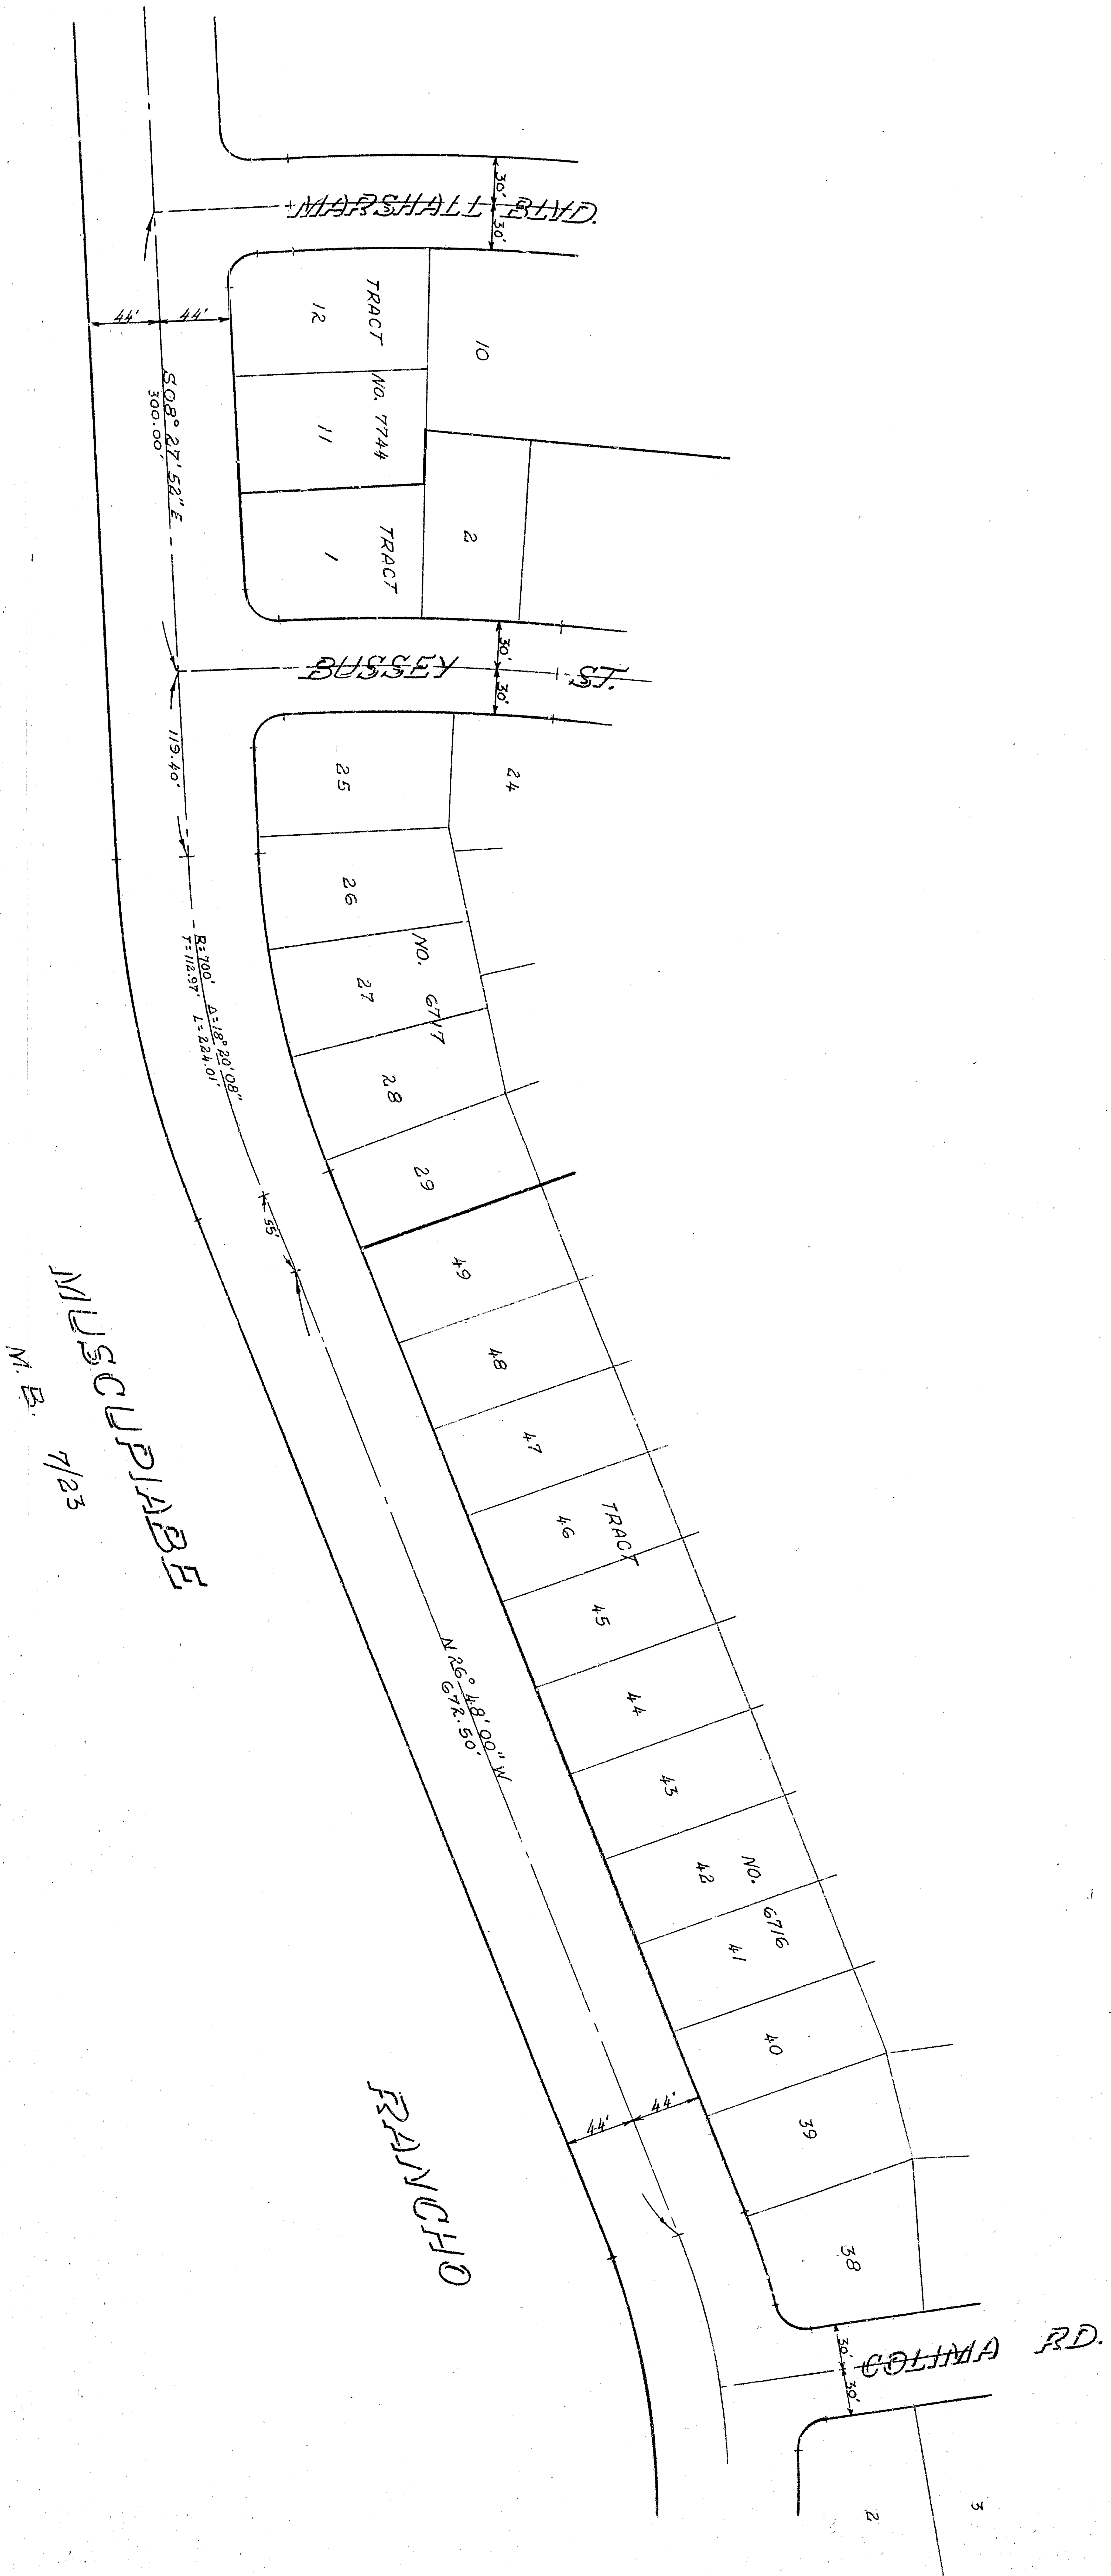

SEE SHEET NO. 1

DRAWING NO.  
 3684  
 SHEET 2  
 OF  
 7 SHEETS