



Scale: 1" = 60'

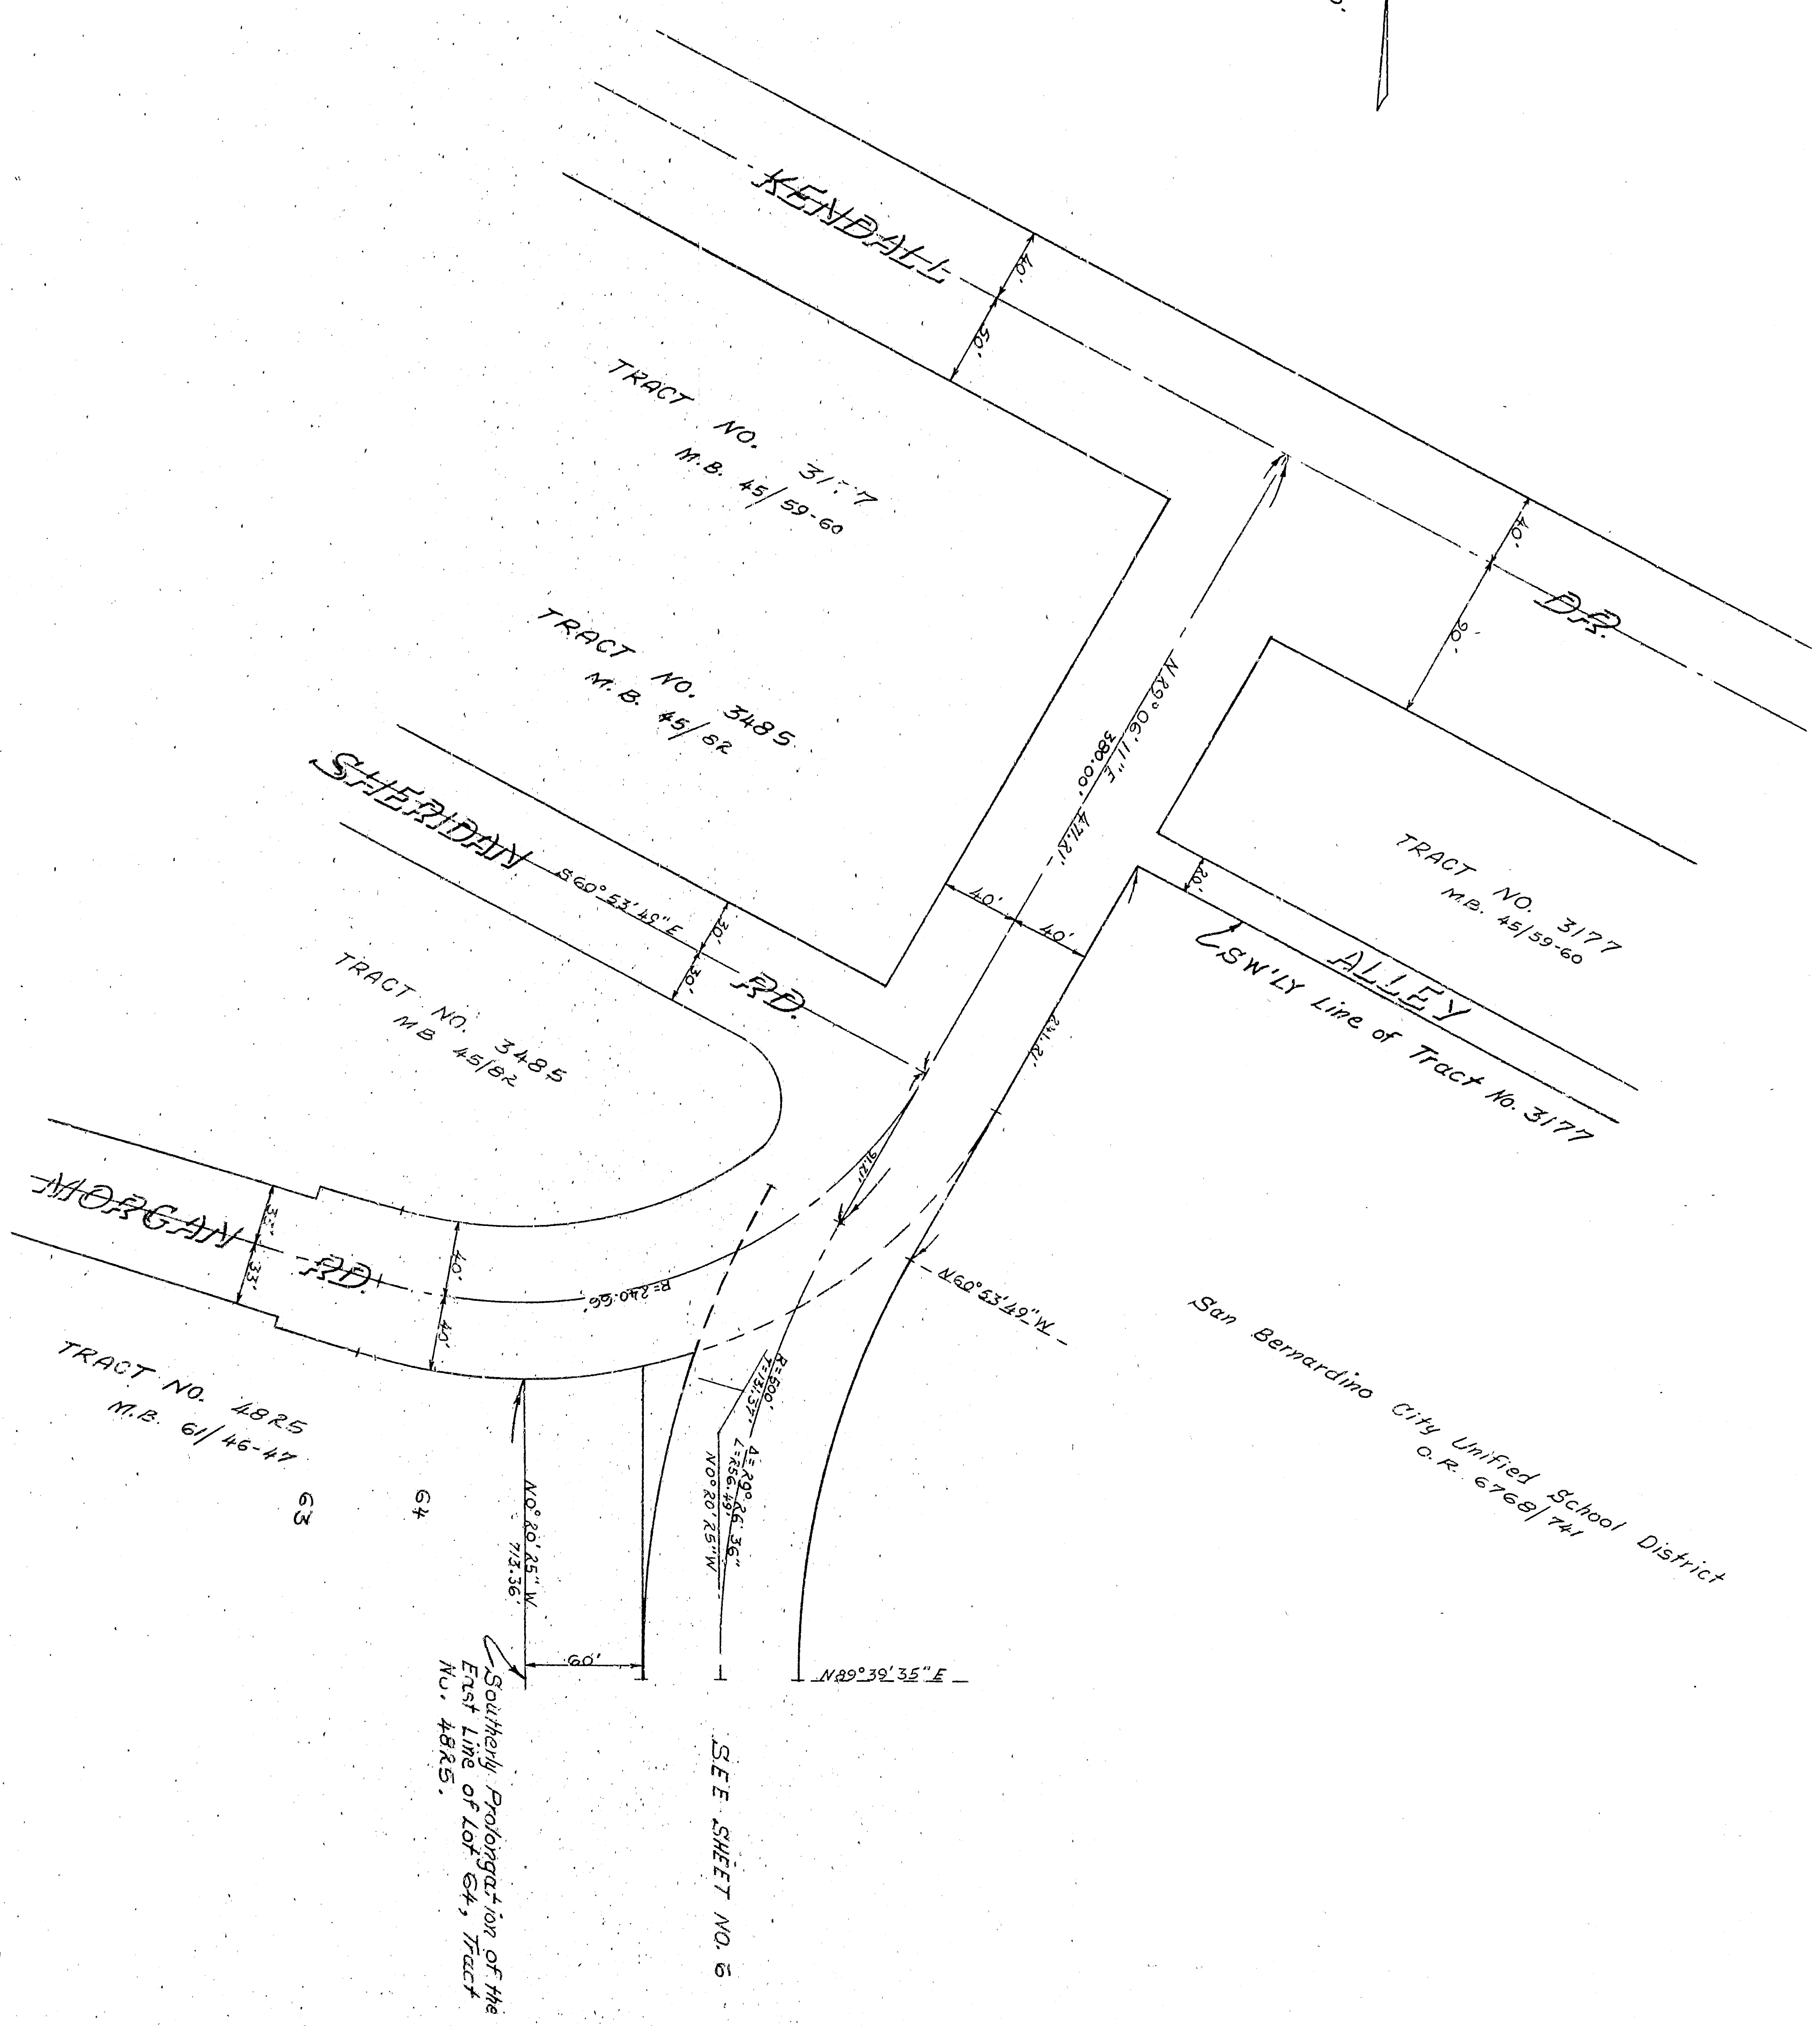

DRAWING NO. 302-G-8
SHEET 7 OF 7
SHEETS

Scale: 1" = 60'

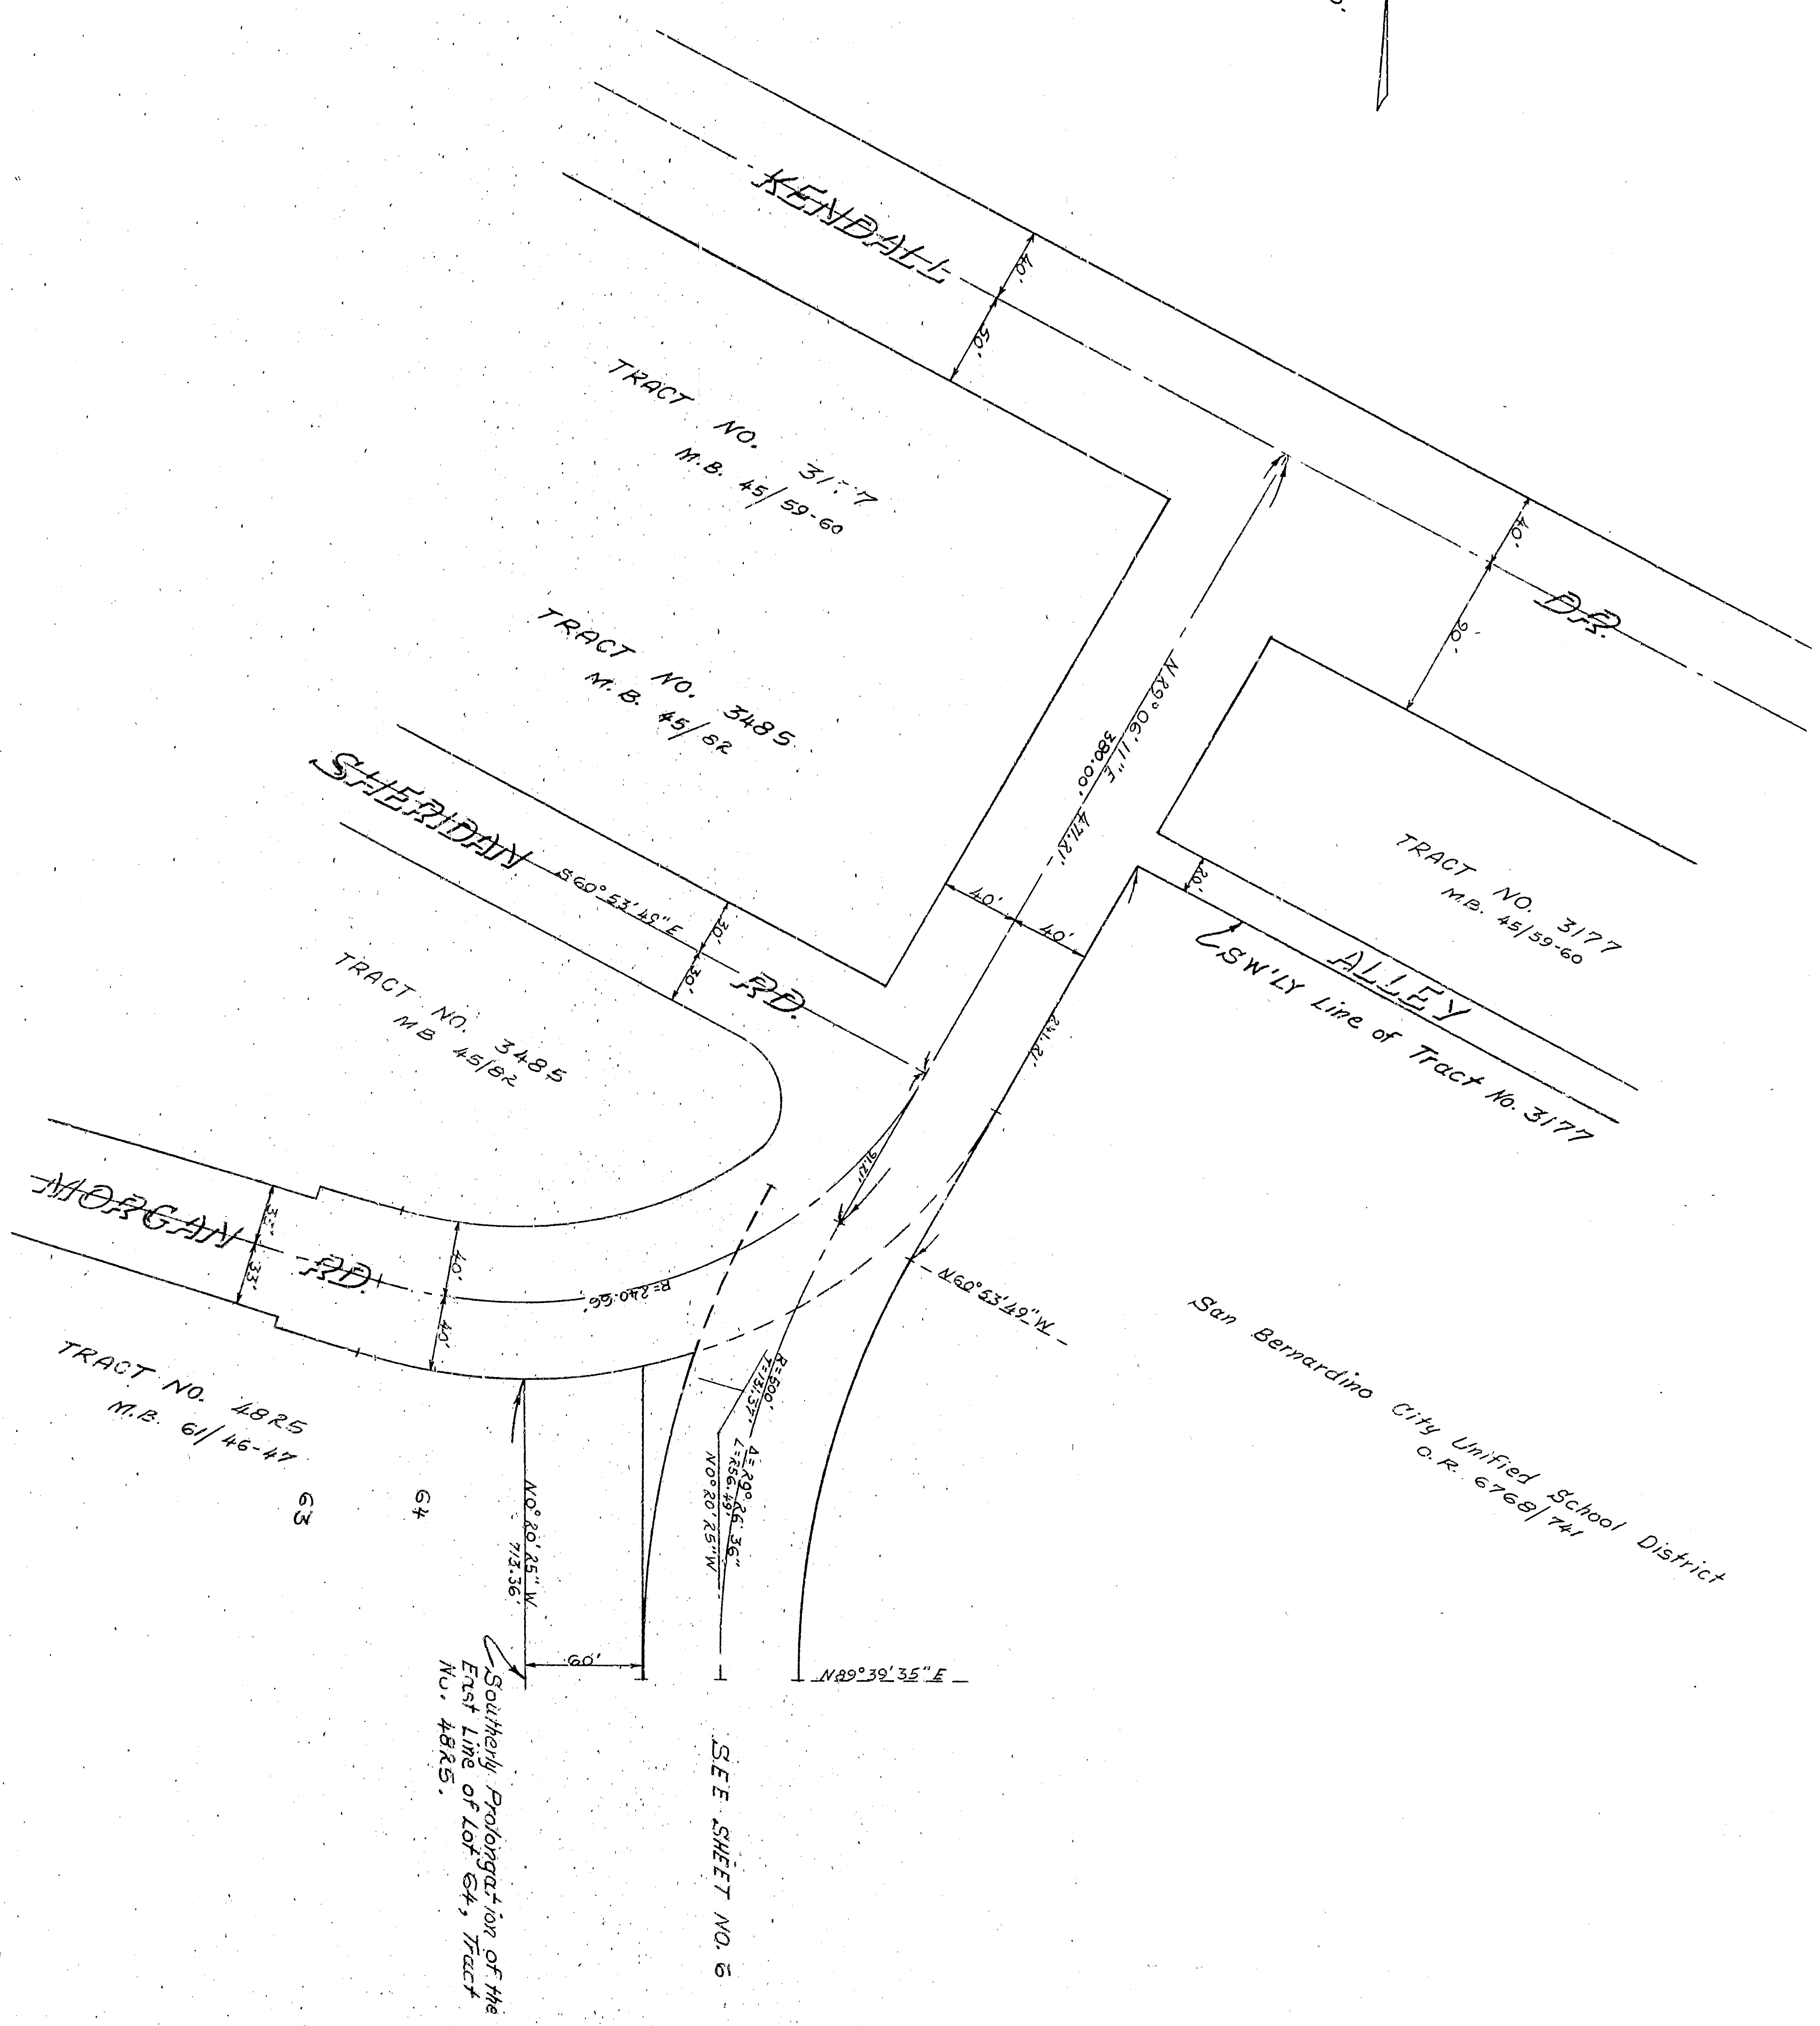

San Bernardino City Unified School District
 o.r. 6768/741

SEE SHEET NO. 5
 Slightly prolongation of the
 East line of Lot 64, Tract
 No. 4825.

DRAWING NO.
 S.S. 4
 SHEET 7 OF
 7 SHEETS