

TYPICAL SECTION
ACACIA STREET






TYPICAL SECTION
ALLEY

DEPARTMENT OF ENGINEERING
CITY OF SAN BERNARDINO
IMPROVEMENT PLANS
TRACT NO. 6918

APPROVED *[Signature]* 1961
REGISTERED CIVIL ENGINEER NO. 3653

APPROVED *[Signature]* 1961
REGISTERED CIVIL ENGINEER NO. 4520

SUBMITTED BY *[Signature]* REFERENCE
DRAWN BY *[Signature]*
CHECKED BY *[Signature]*
DATE

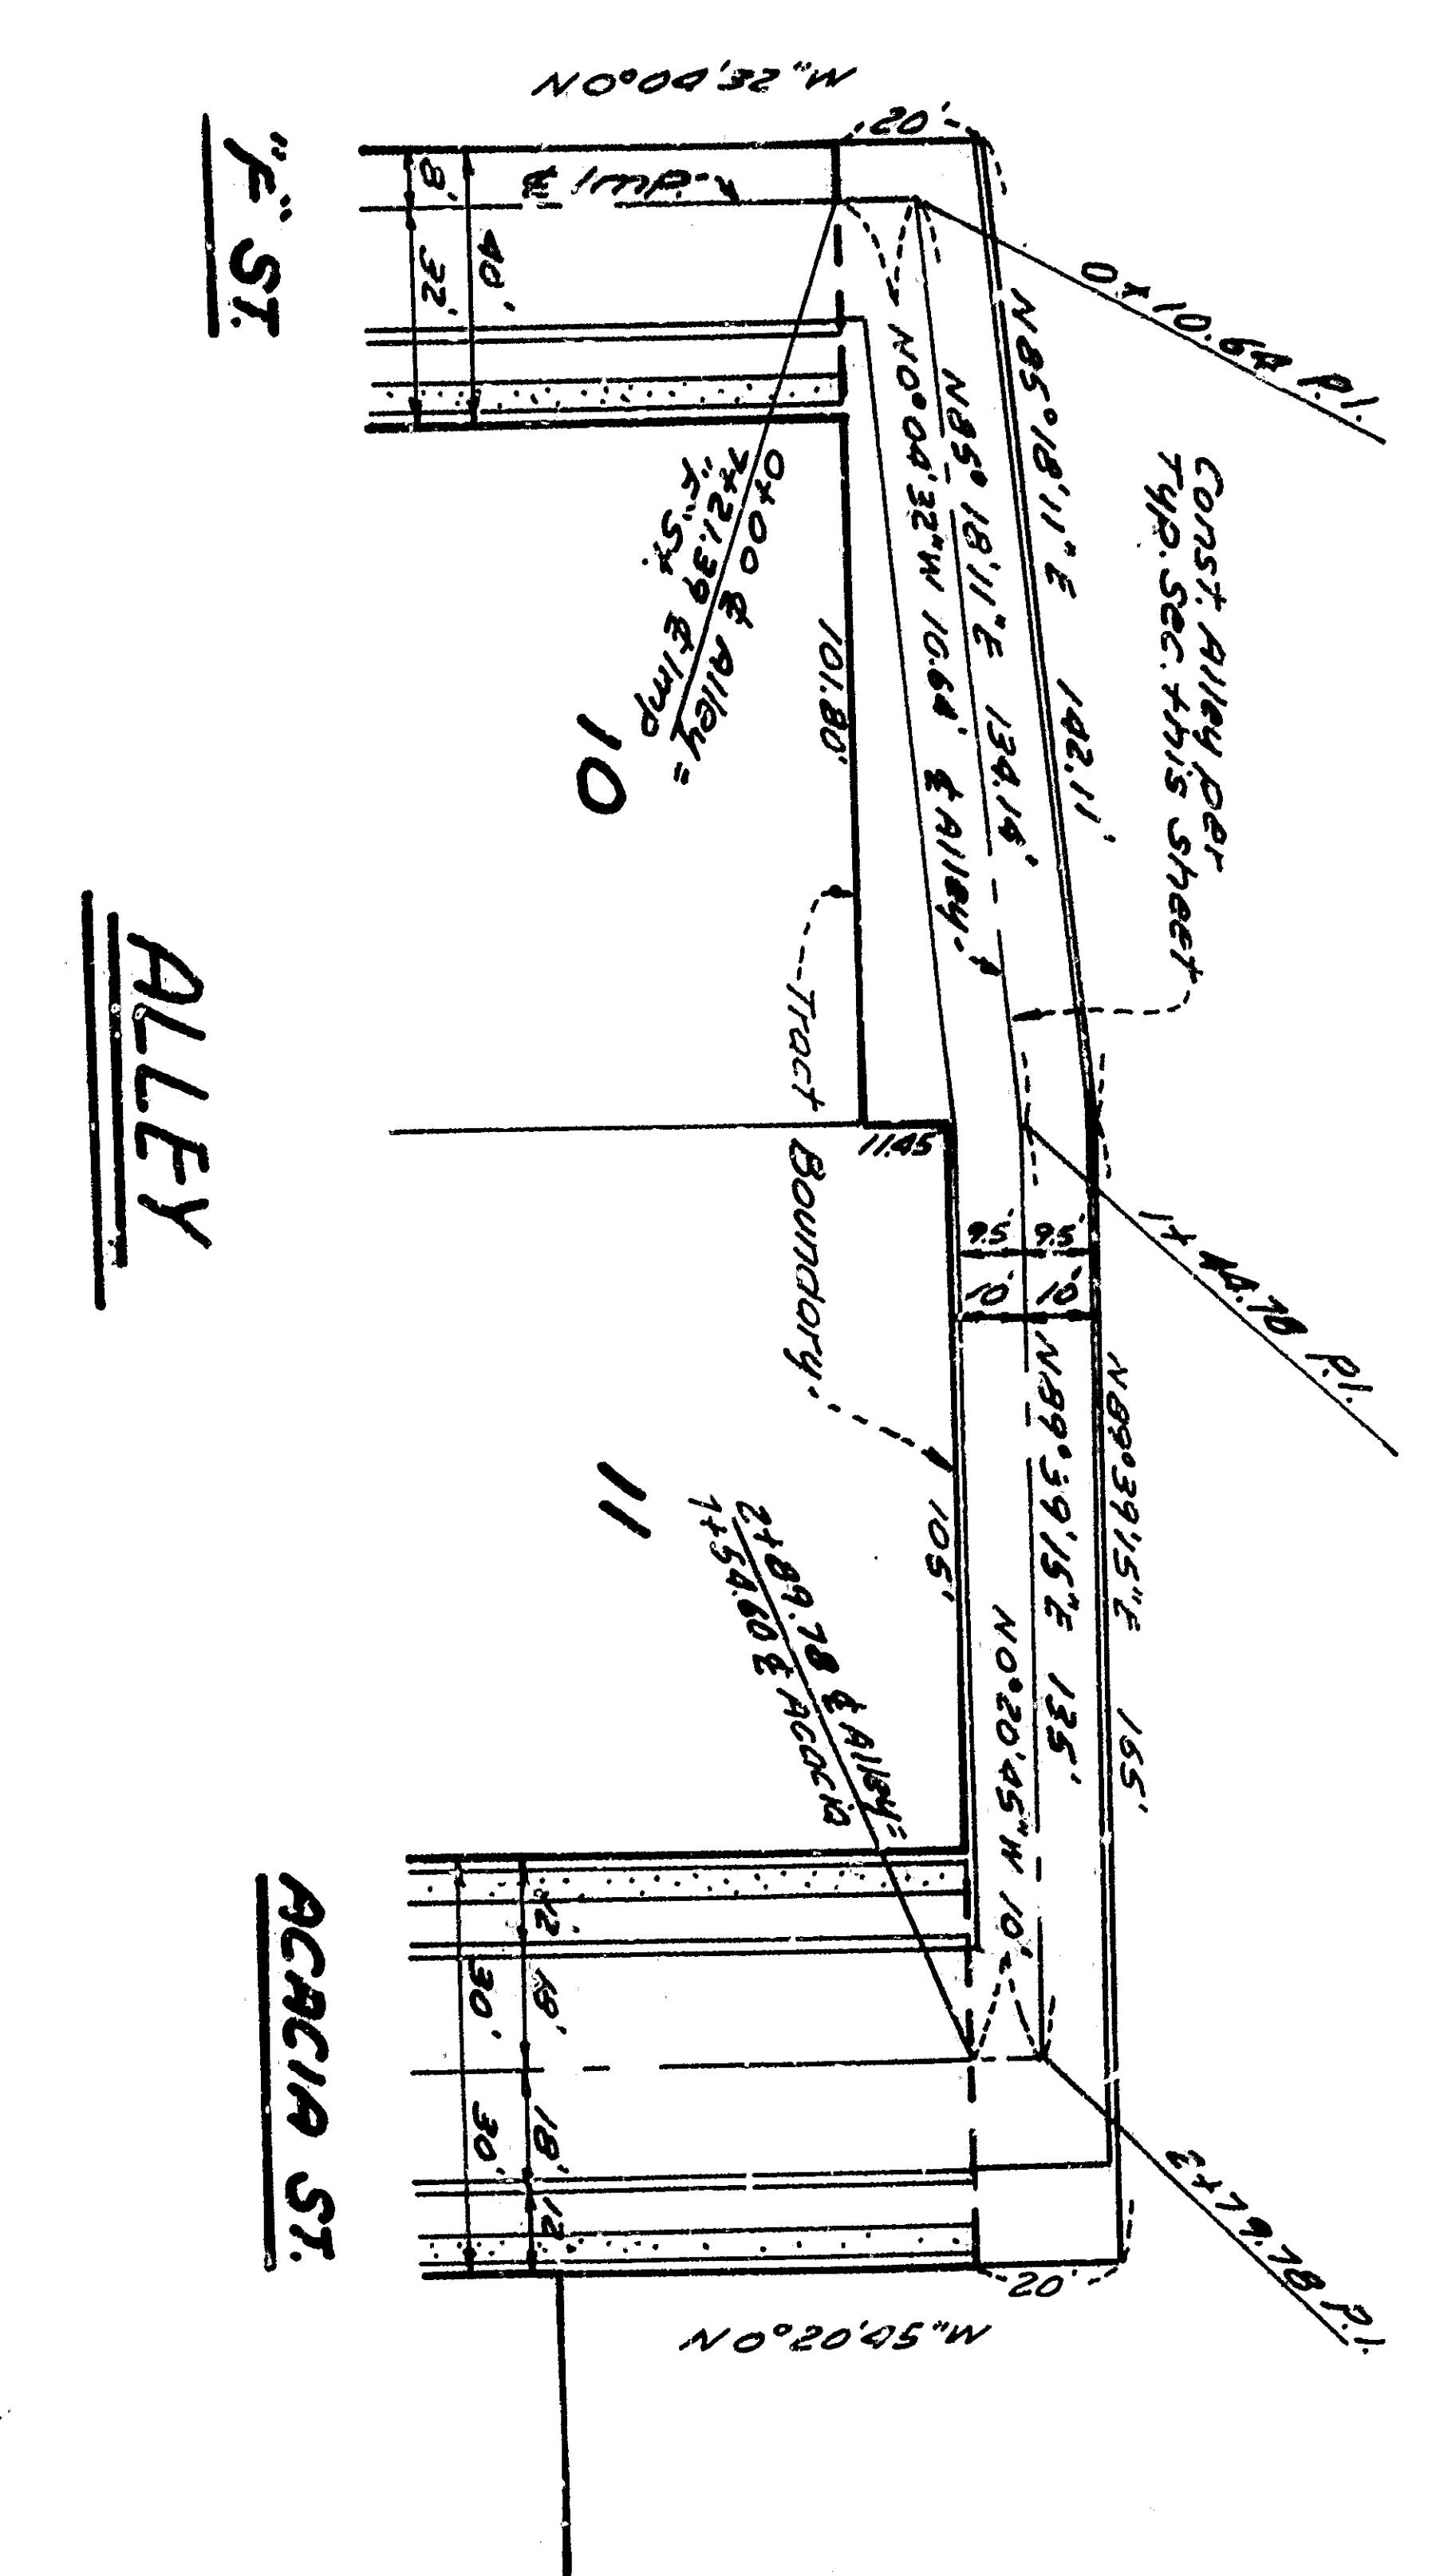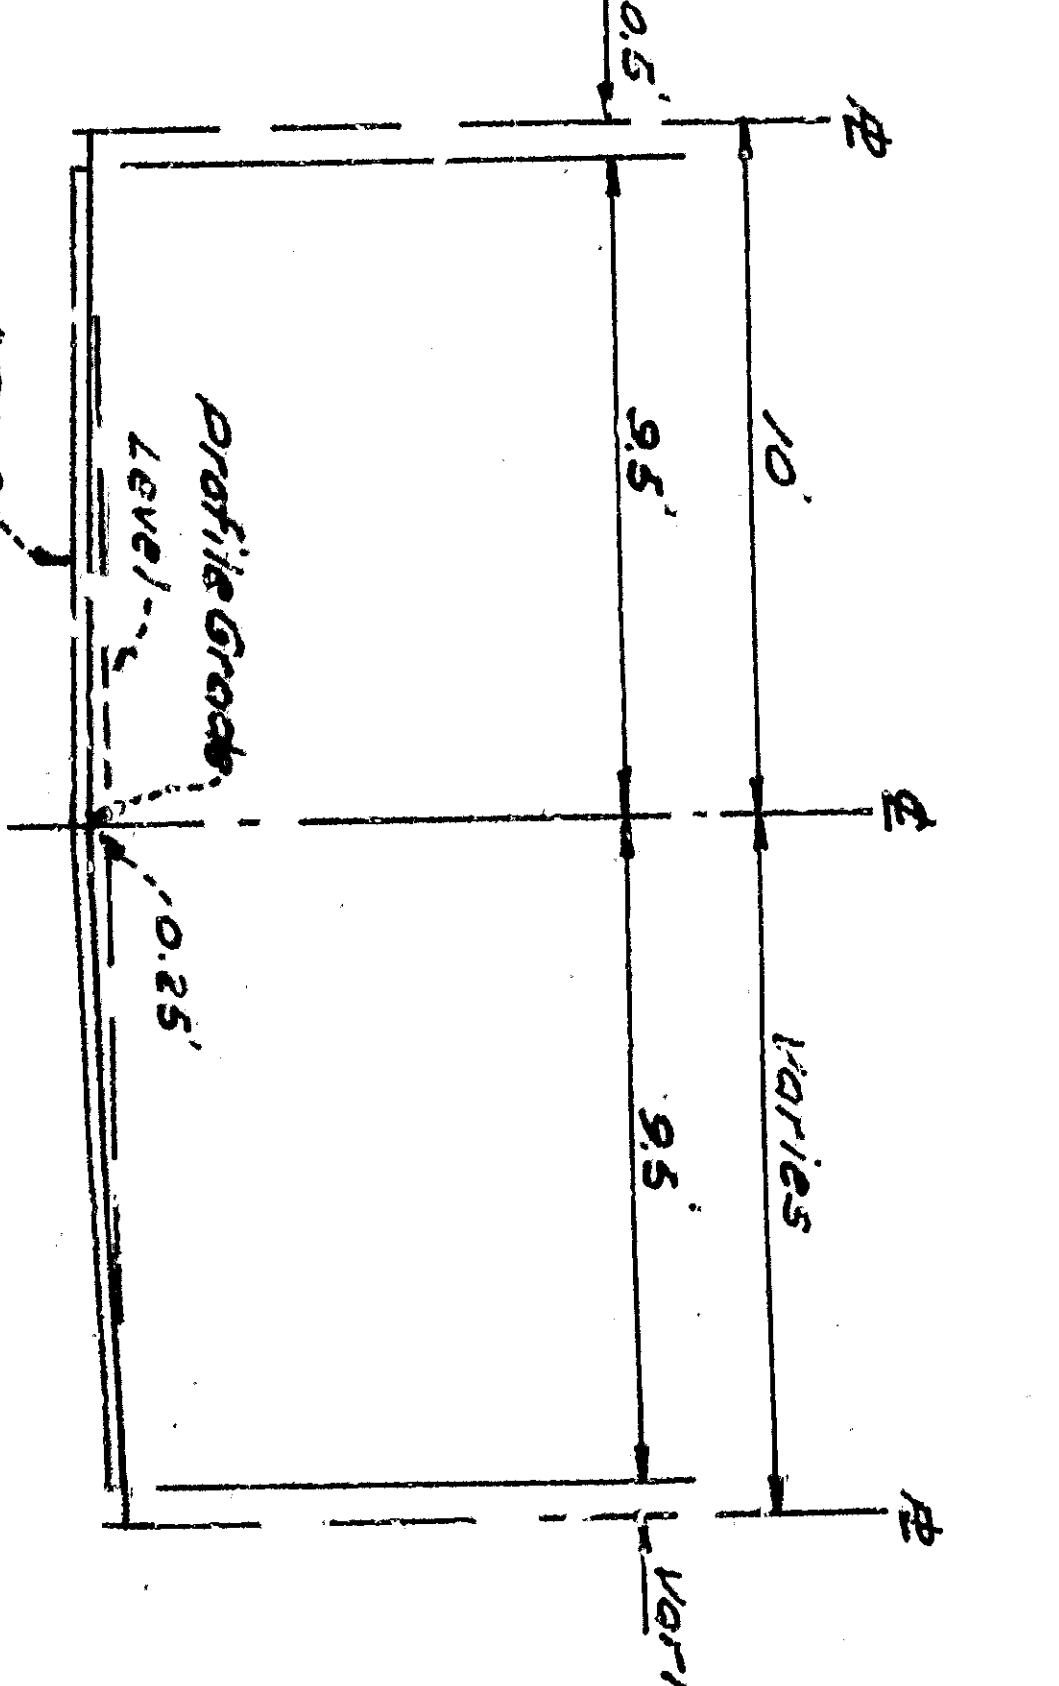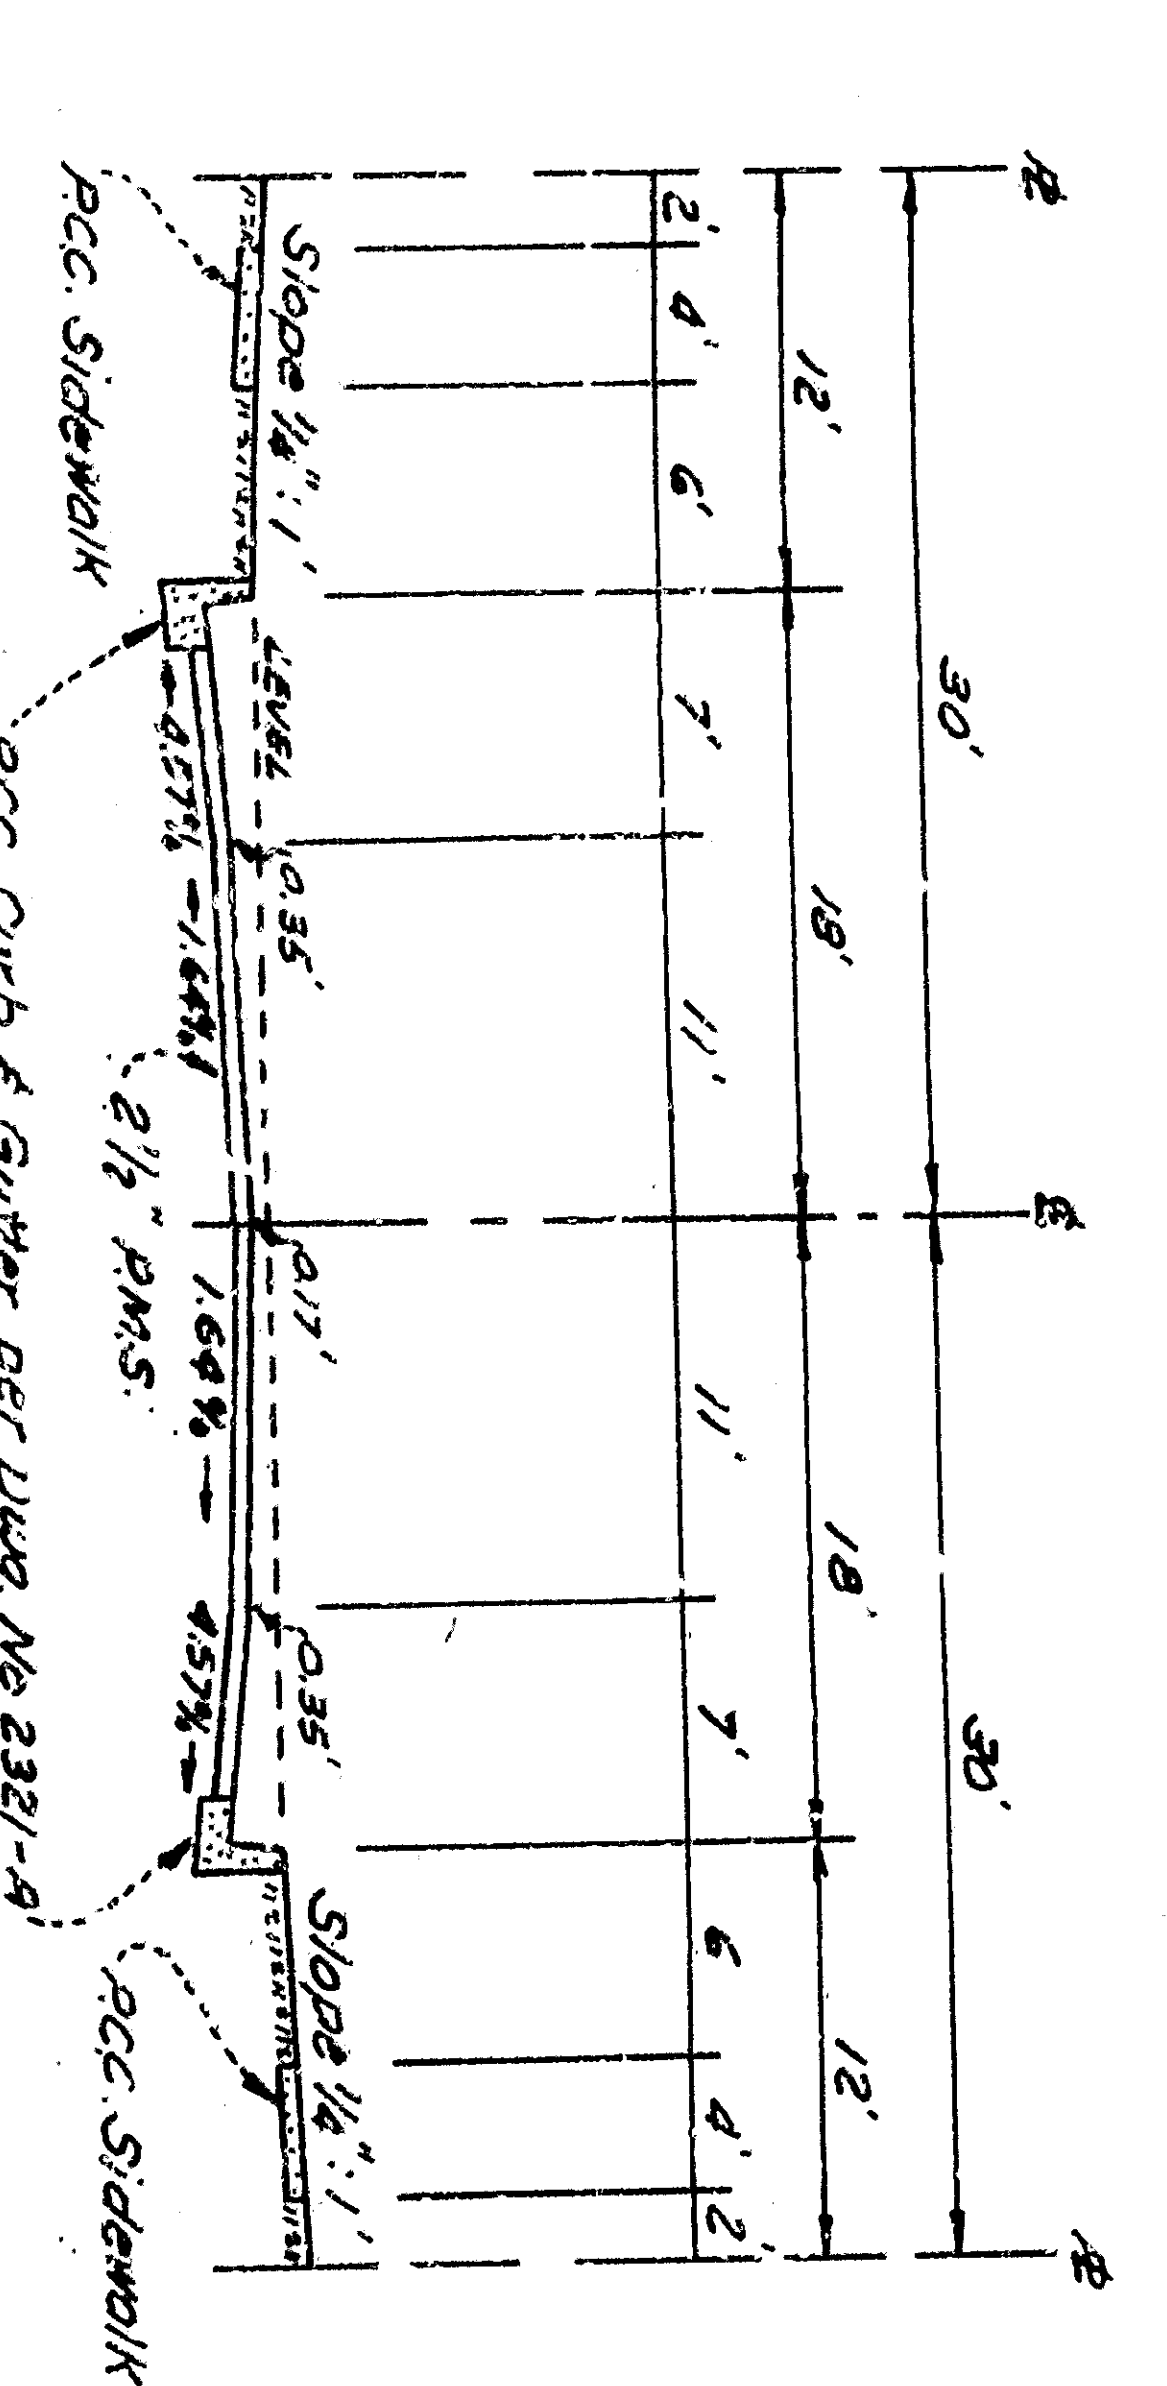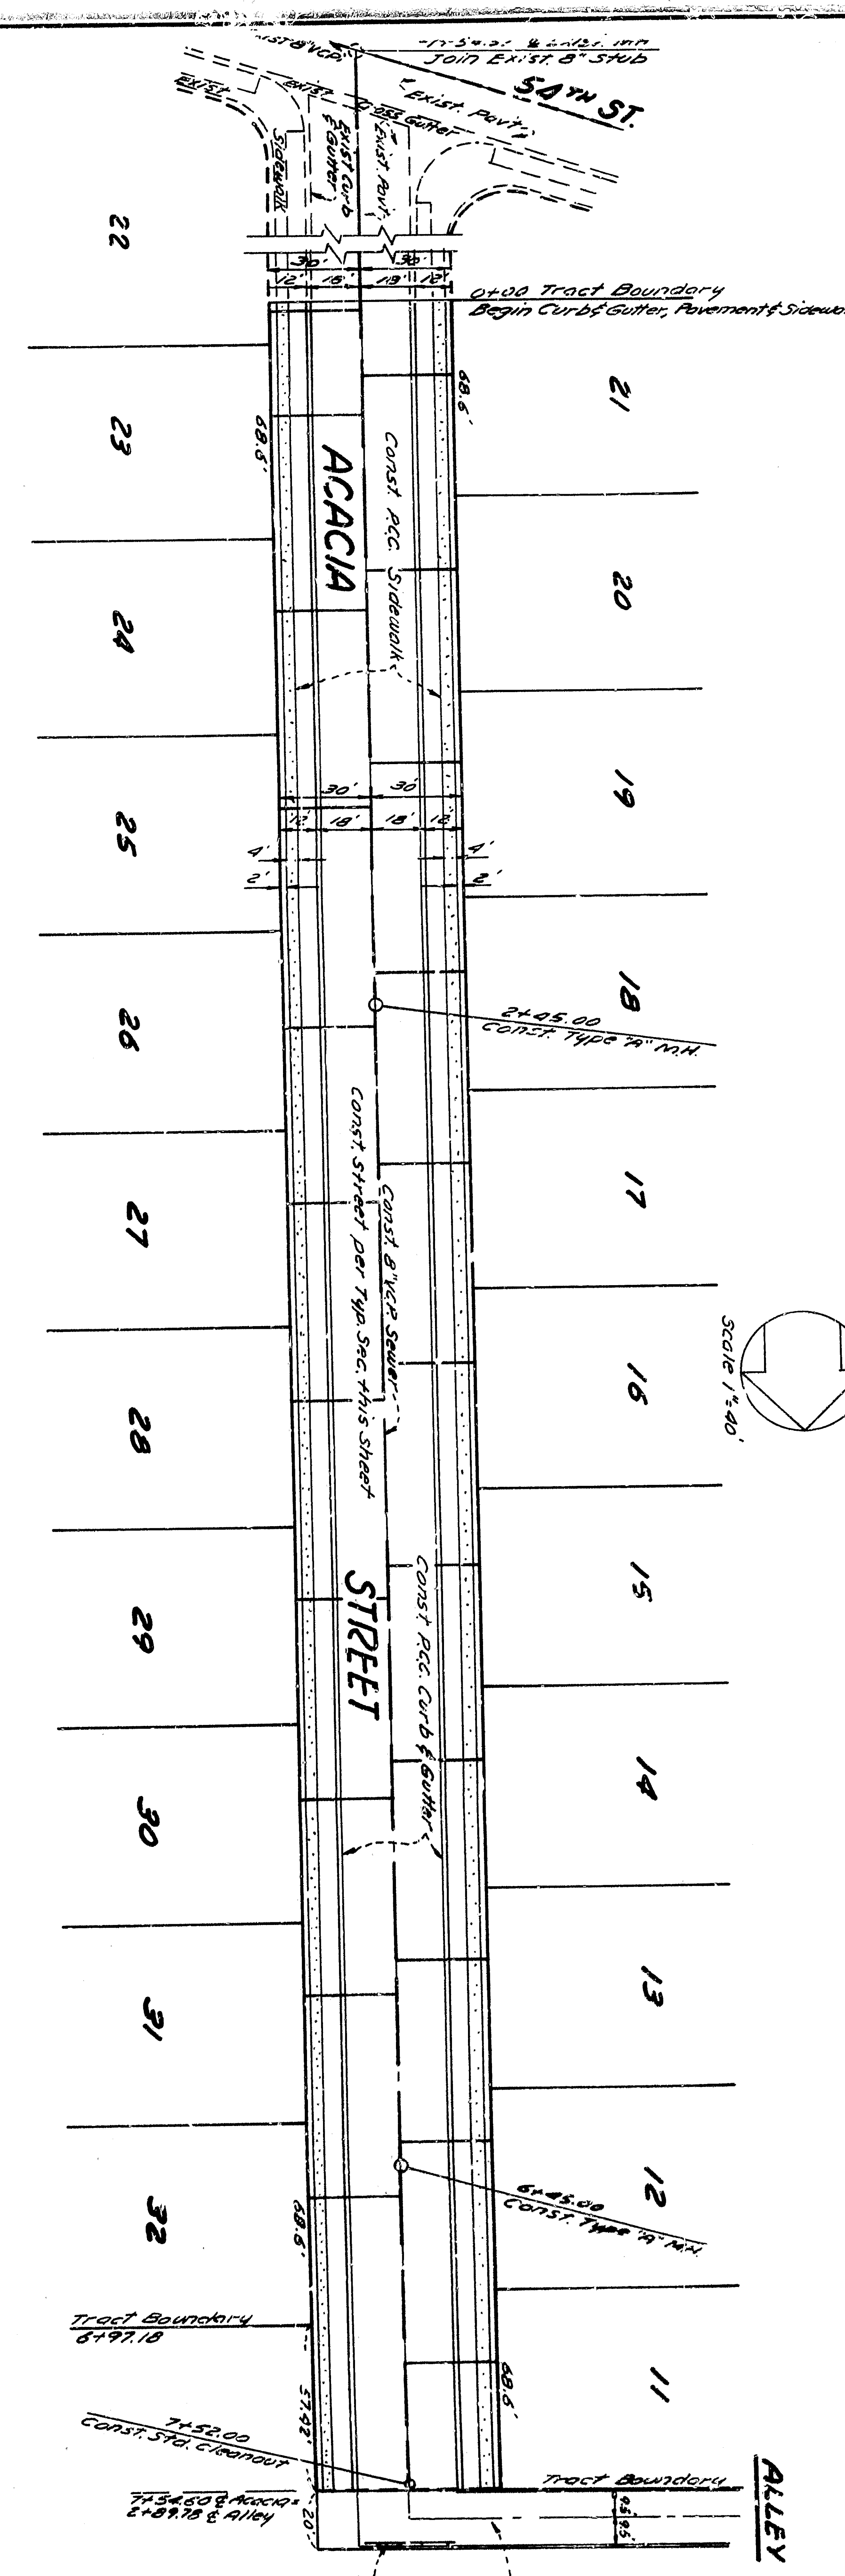 

TYPICAL SECTION
ACACIA STREET

TYPICAL SECTION
ALLEY

DEPARTMENT OF ENGINEERING
CITY OF SAN BERNARDINO
IMPROVEMENT PLANS
TRACT NO. 6918

APPROVED *[Signature]* 1961
REGISTERED CIVIL ENGINEER NO. 3653

APPROVED *[Signature]* 1961
REGISTERED CIVIL ENGINEER NO. 4530

SUBMITTED BY *[Signature]* REFERENCE
DRAWN BY *[Signature]*
CHECKED BY *[Signature]*
SHEET 302 OF 302