


**PLAN No 443**  
 FOR  
**THE IMPROVEMENT**  
 OF  
**TEMPLE ST**  
 CITY OF SAN BERNARDINO  
 CALIFORNIA  
 MARCH 1922  
 Scale 1" = 40'  
**C.E. Johnson**  
 City Engineer  
**LEGEND**

**CROSS SECTION OF CURB / SIDEWALK**  
 Scale 1" = 4'


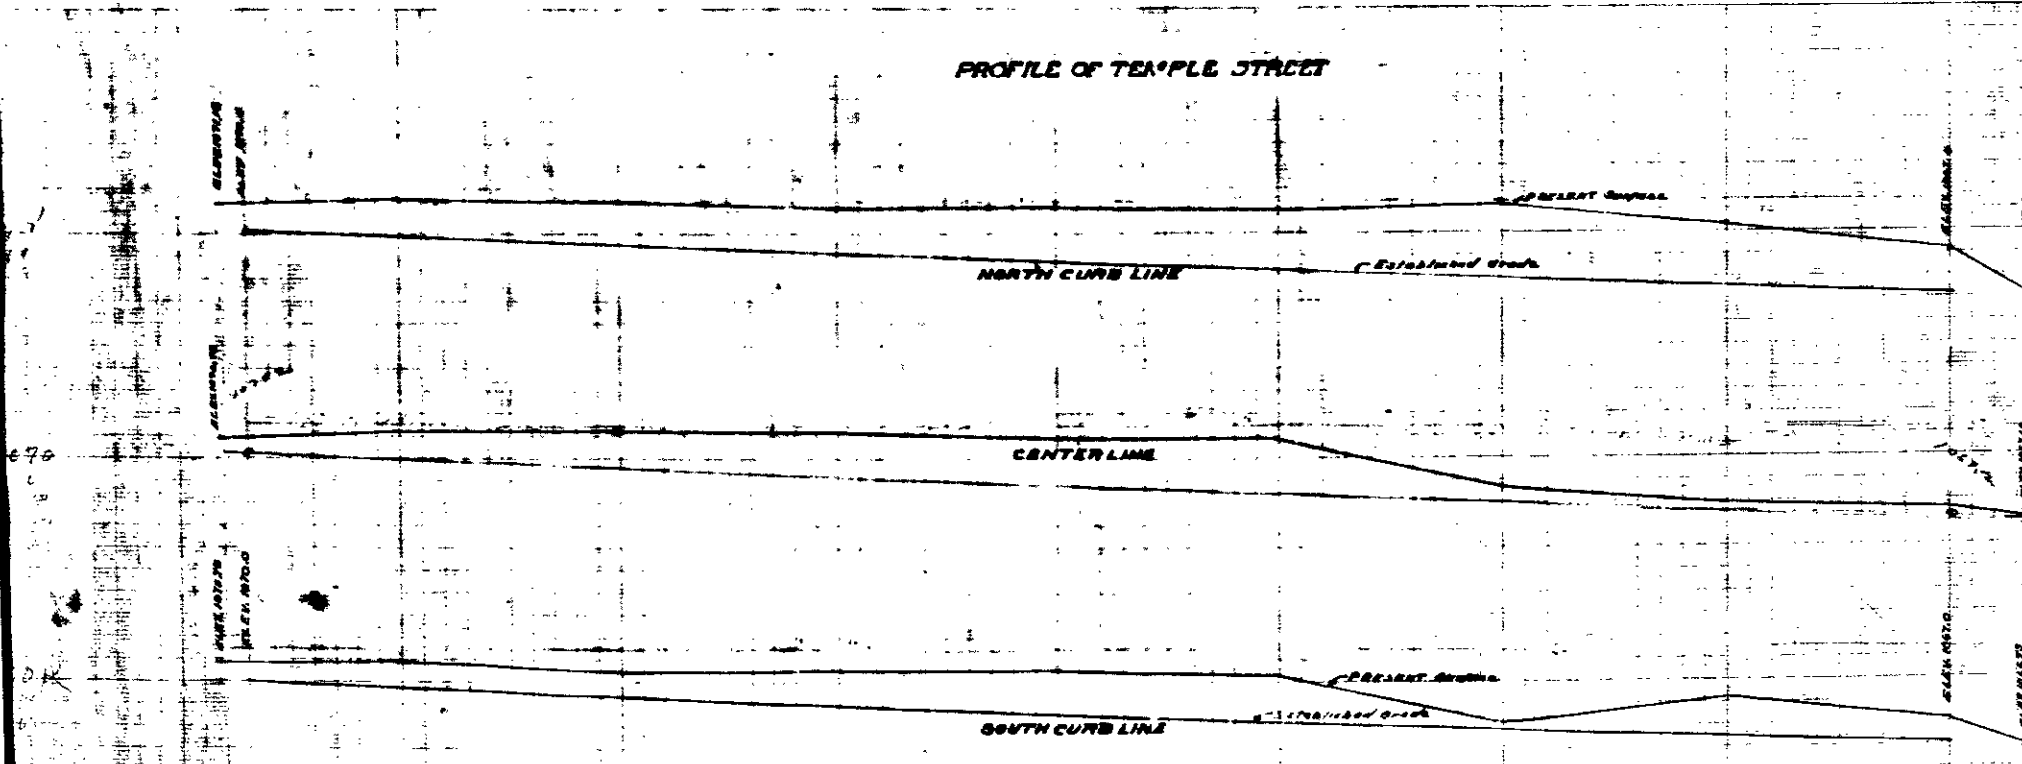

Off elevation 100 feet and are above plane  
 which is 1043.25 feet below the City Bench Mark  
 established by ordinance No 363 of the City  
 of San Bernardino.

**PROFILE**  
 SHOWING GRADE CURB LINE  
 AND  
 PRESENT SURFACE  
 Scale 1" = 40' HOR.  
 1" = 4' VER.


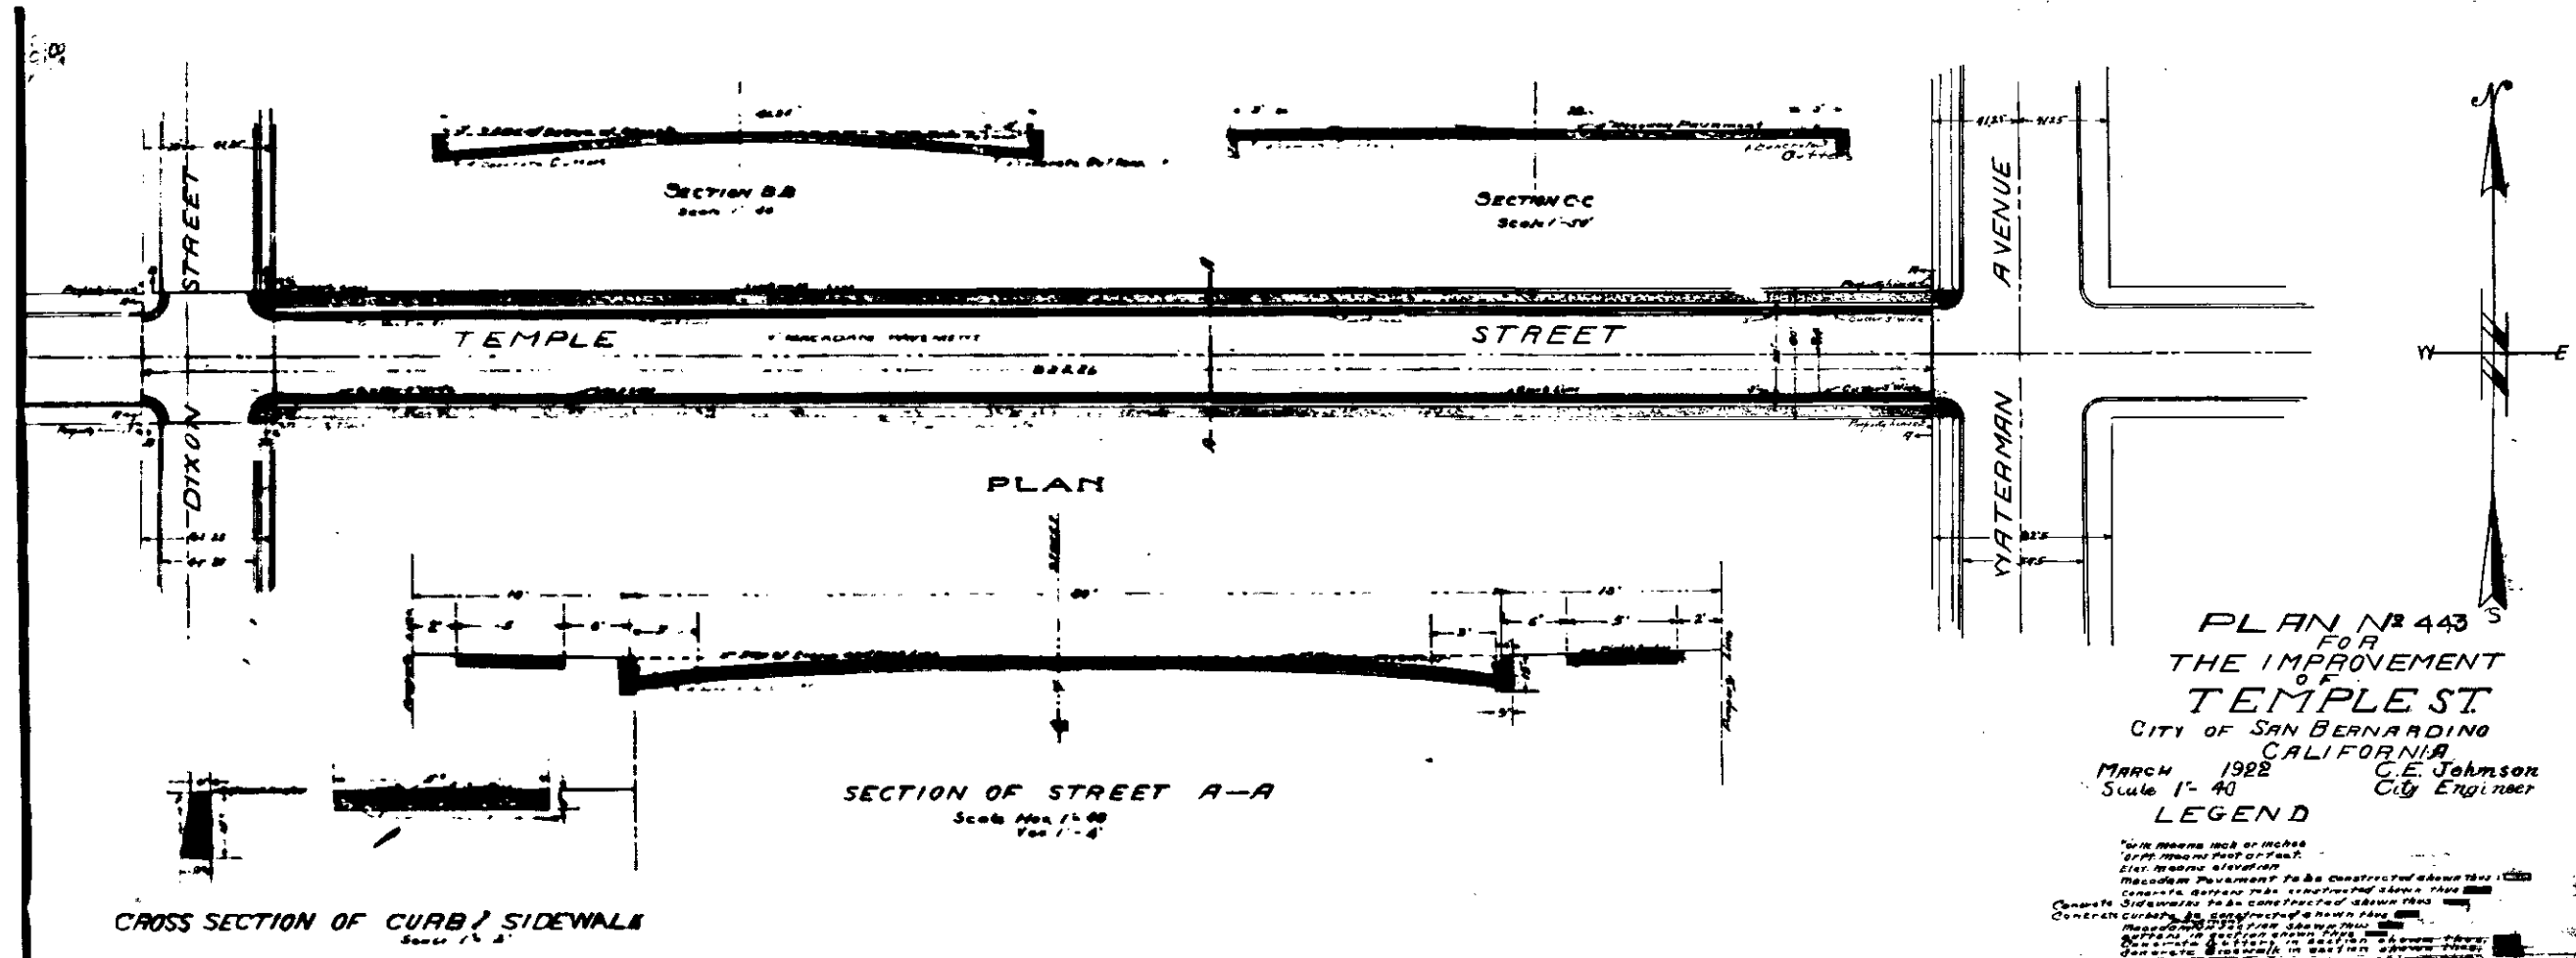

**CROSS SECTION OF CURB / SIDEWALK**  
Scale 1" = 4'

