


THE PACIFIC TEL. & TEL. CO.
 SAN BERNARDINO COUNTY
 CITY OF SAN BERNARDINO
 CITY OF RIALTO

COUNTING
 TOLL U.S. CONDUIT
 TOLL U.S. CONDUIT
 TOTE
 ALL LENGTHS ARE BETWEEN INSIDE WALLS
 MANHOLES, MANHOLE SIZES ARE INSIDE
 DIMENSIONS. PLACE 2' 30" TYPE 'D' FRAMES
 COVERS ON EACH MANHOLE.
 CONSTRUCTION TO BE IN ACCORDANCE
 SPEC. 4223

DWG NO. 44-T THE PACIFIC TEL. & TEL. CO.
 L.A. SAN BERNARDINO TOLL
 L.A. YUMA ROUTE
 U.S. CONDUIT CONSTRUCTION

ROUTINE	DATE	OFFICE FIELD
PREPARED	6-2-29	OP
CHECKED		OP

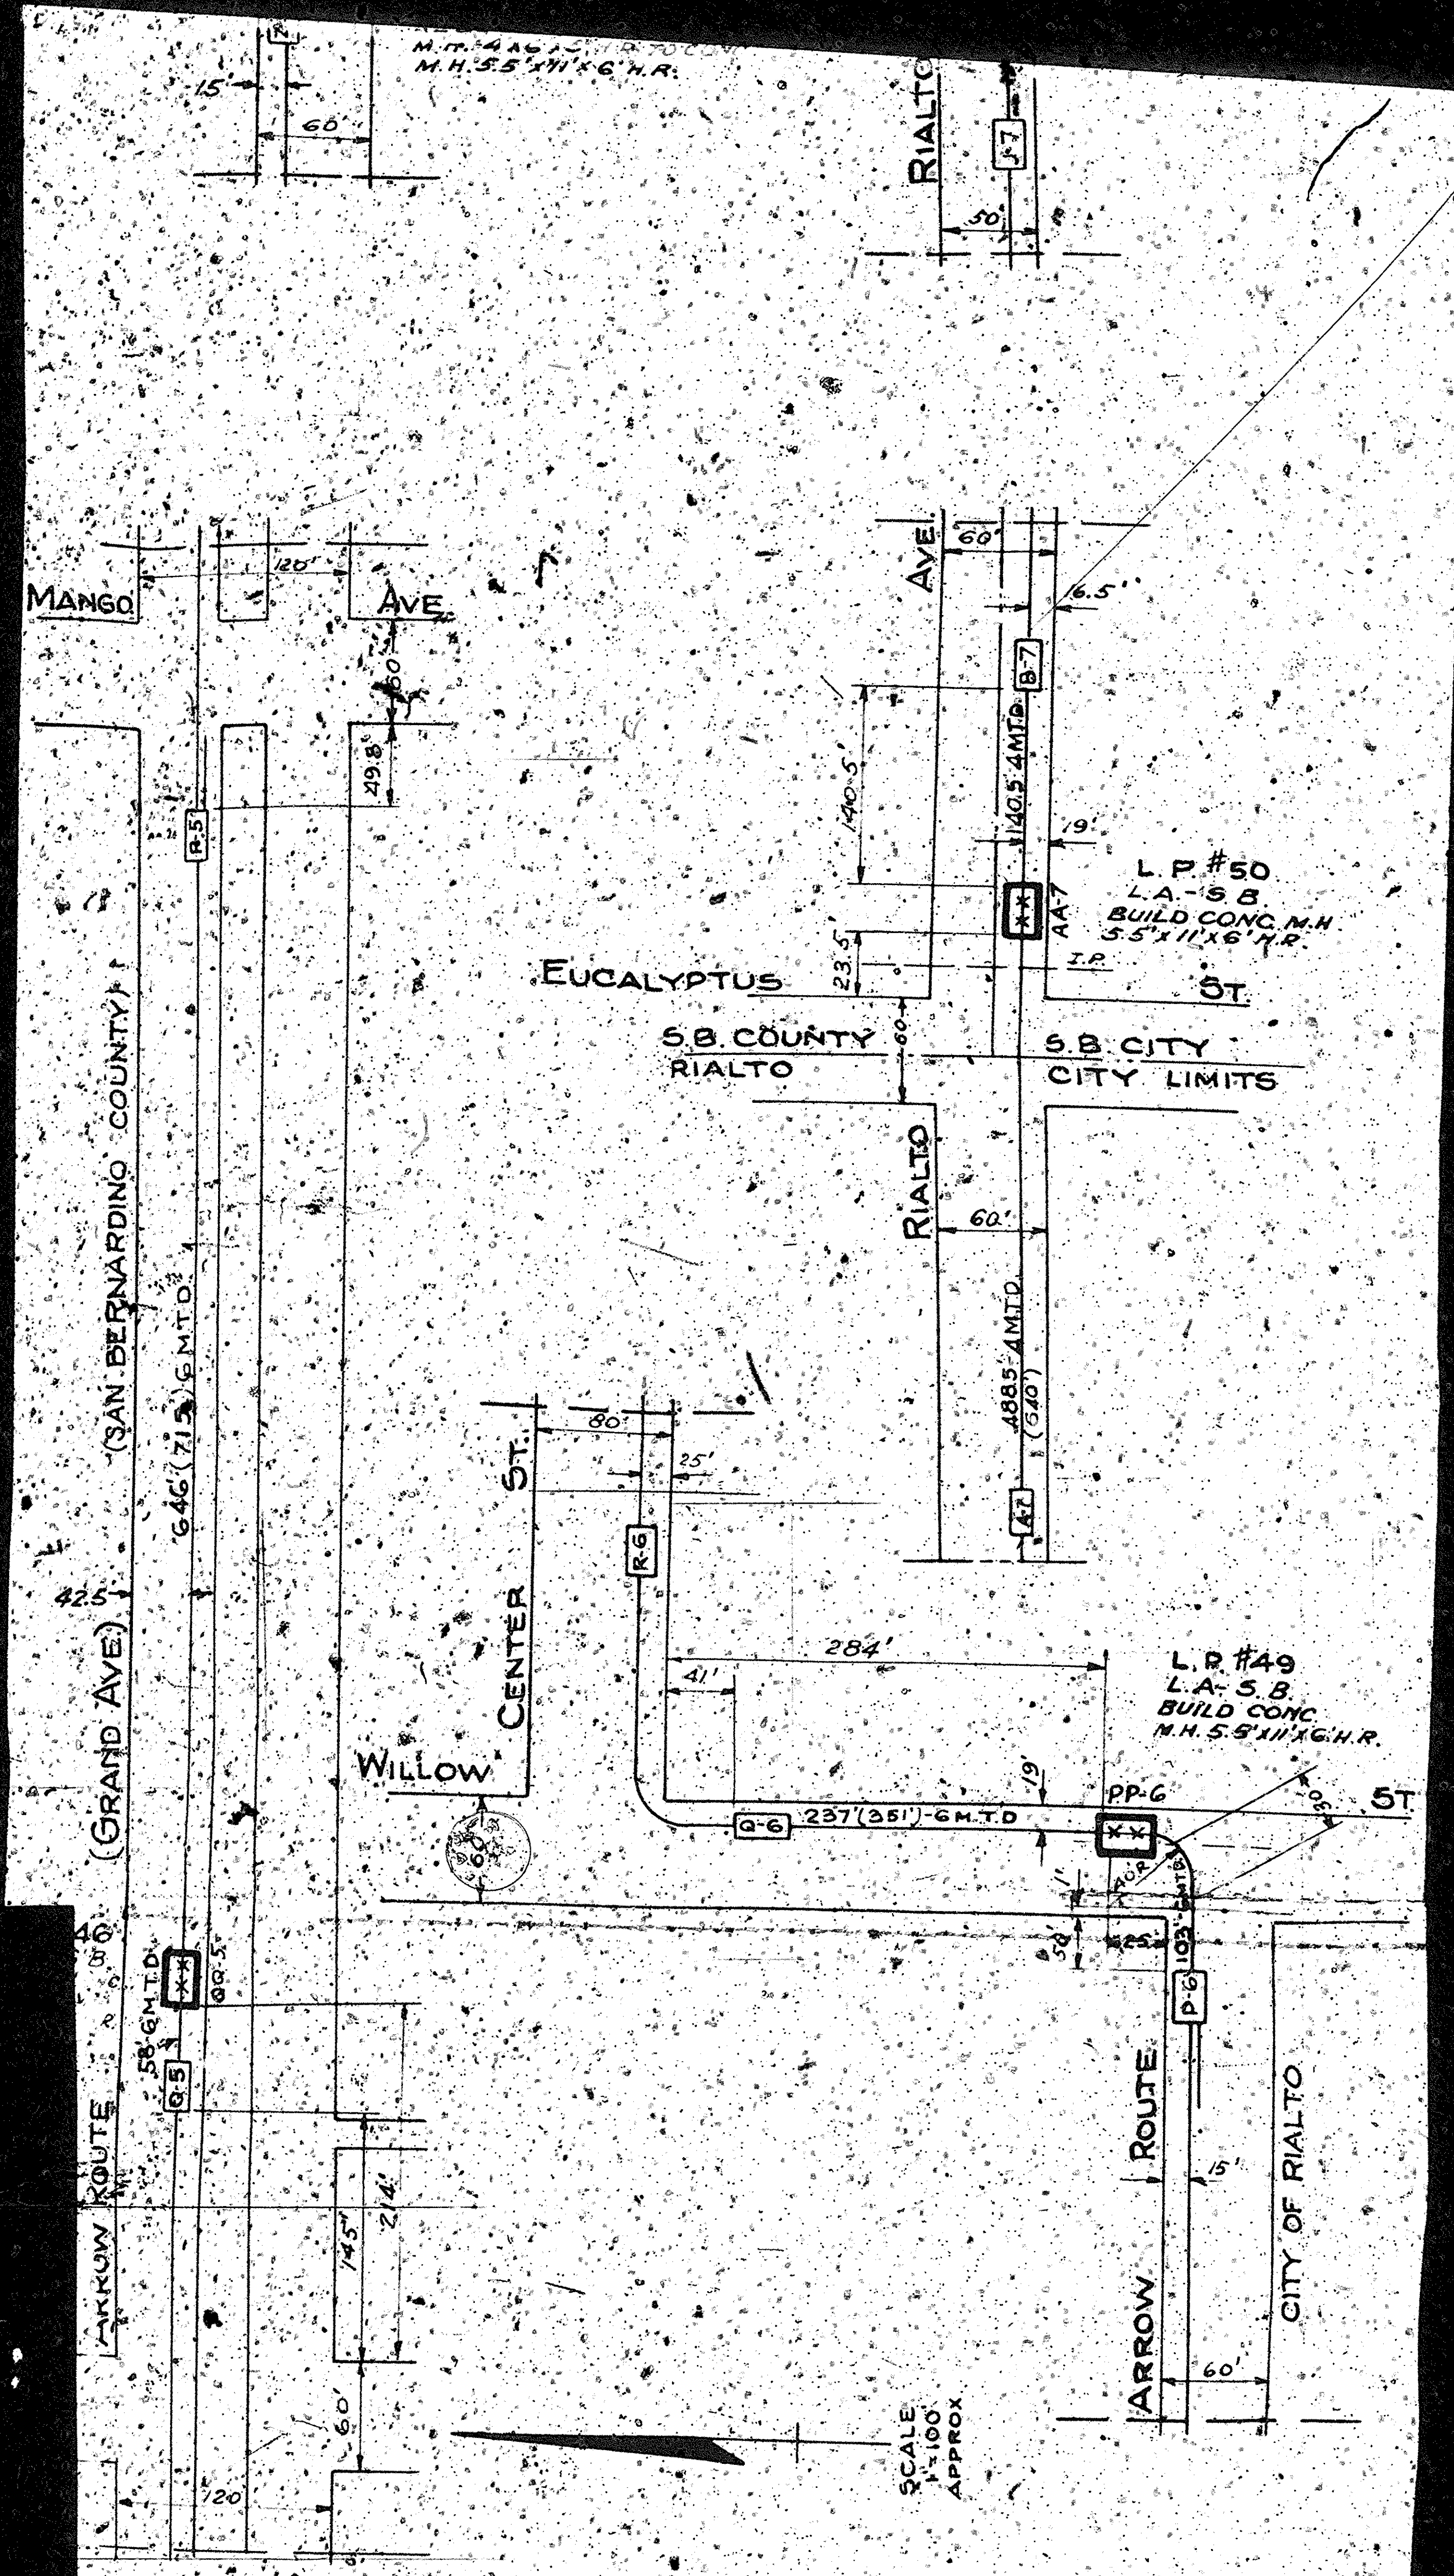

THE PACIFIC TEL. & TEL. CO.
 SAN BERNARDINO COUNTY
 CITY OF SAN BERNARDINO
 CITY OF RIALTO

COUNTING
 TOLL U.S. CONDUIT
 TOLL U.S. CONDUIT
 TOTE
 ALL LENGTHS ARE BETWEEN INSIDE WALLS
 HOLES, MANHOLE SIZES ARE INSIDE
 DIMENSIONS. PLACE 2' 30\"/>

DWG NO.	THE PACIFIC TEL. & TEL. CO.	
44-T	L.A. SAN BERNARDINO TOLL	
DATE	L.A. YUMA ROUTE	
8-2-29	U.S. CONDUIT CONSTRUCTION	
ROUTINE	DATE	OFFICE FIELD
PREPARED	C. E.	[Signature]
CHECKED		[Signature]