




N<sup>o</sup> 474  
 PLANS  
 FOR THE IMPROVEMENT OF  
 DEODAR STREET  
 FROM TWENTY FIRST STREET  
 TO HIGHLAND AVENUE  
 CITY OF SAN BERNARDINO  
 CALIFORNIA  
 July 1922  
 C.E. Johnson  
 City Engineer

LEGEND


As in plans and as made  
 1/2" scale, feet or feet  

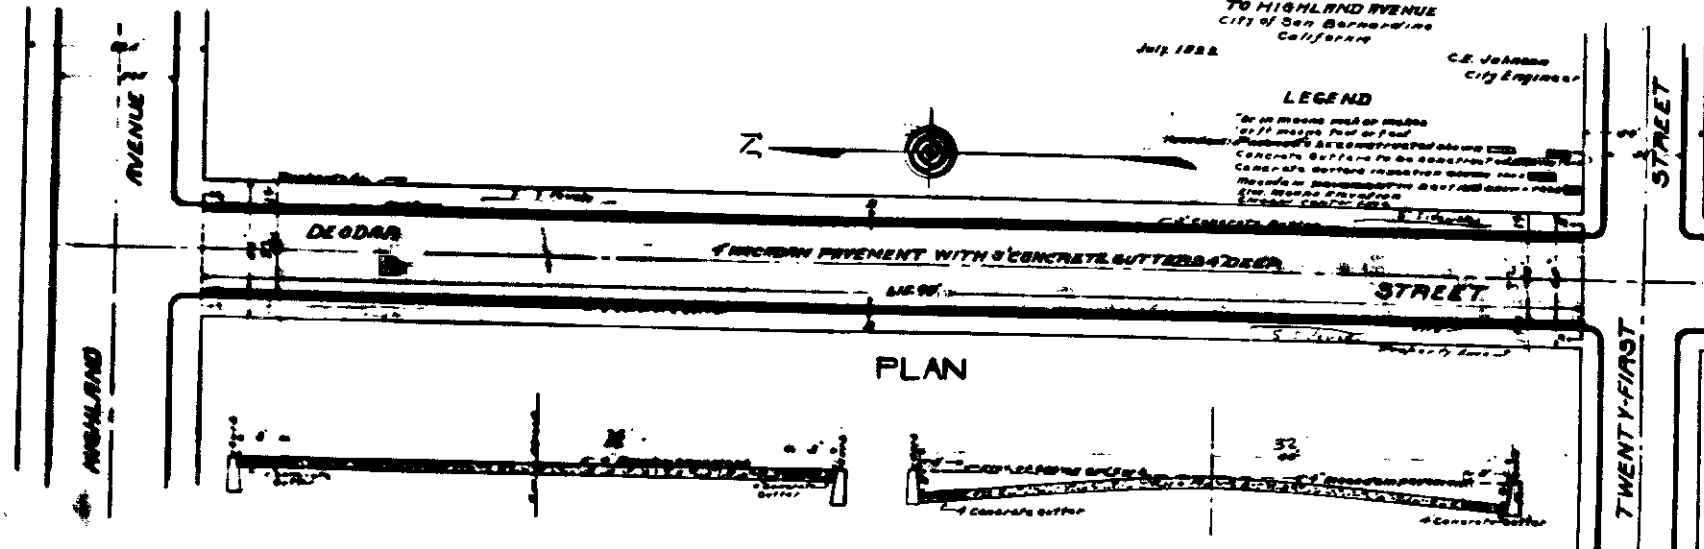

PLAN

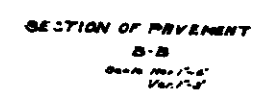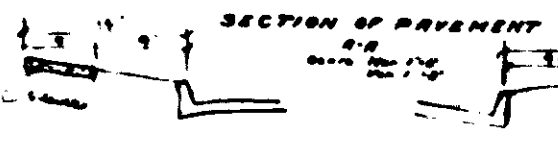


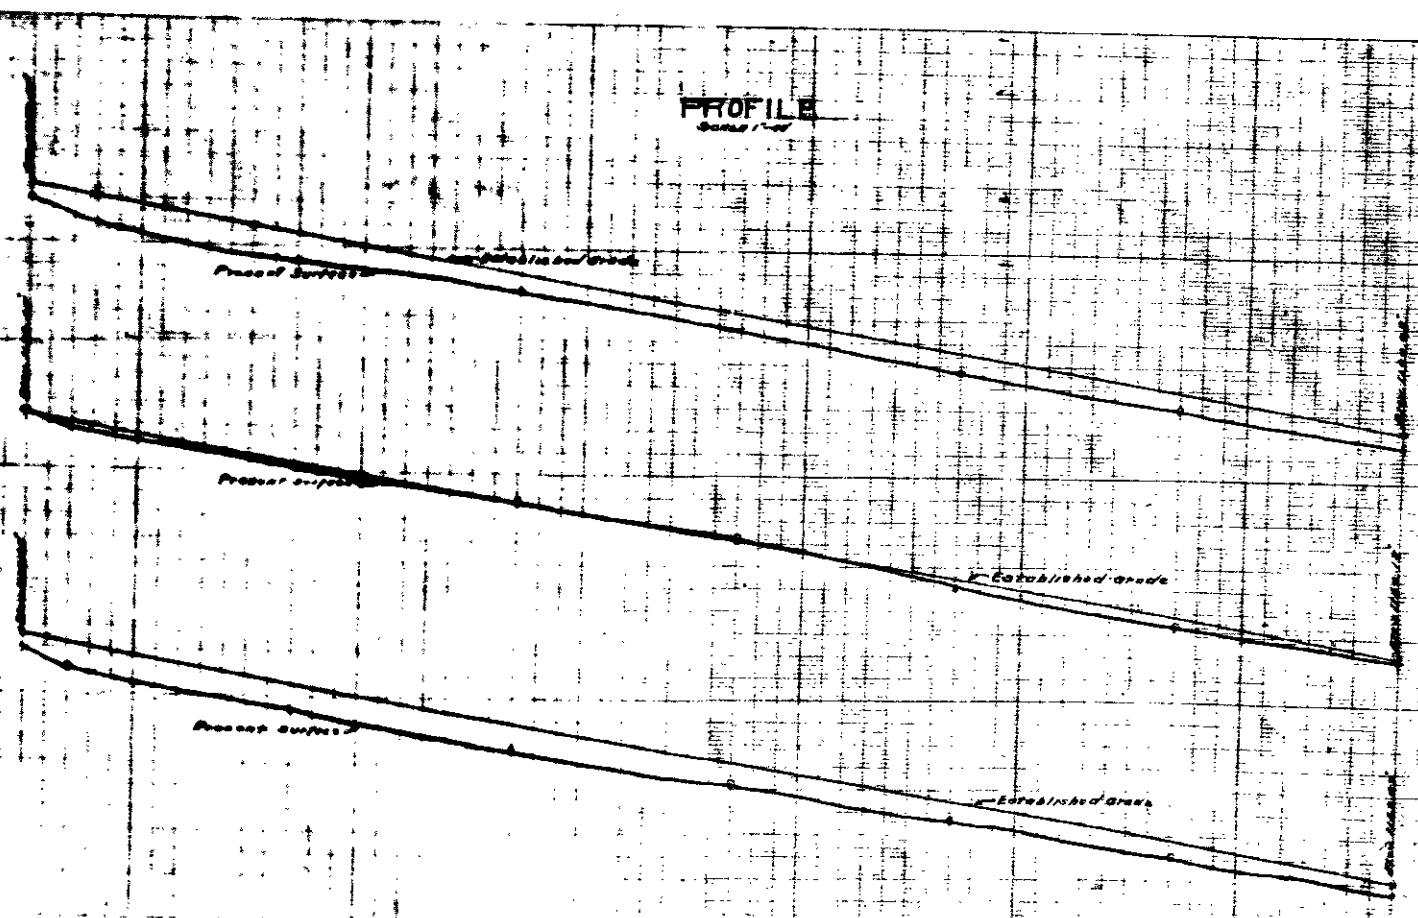

PROFILE

PROFILE OF DEODAR STREET TO  
