


NR 431  
PLAN  
FOR THE IMPROVEMENT OF  
**PINE STREET**  
FROM  
L STREET TO GARNER ST.  
THE CITY OF SAN BERNARDINO  
CALIFORNIA  
DEC. 1921  
Scale 1" = 40'

**LEGEND**  
 - Means Foot or Feet  
 - Means inch or inches  
 - Means center line  
 - ST means Street  
 - Cross-hatch pattern to be constructed above the  
 - Oil Macadam to be constructed below the  
 - Covers to be set in place where they  
 - Macadam in sections shown thus

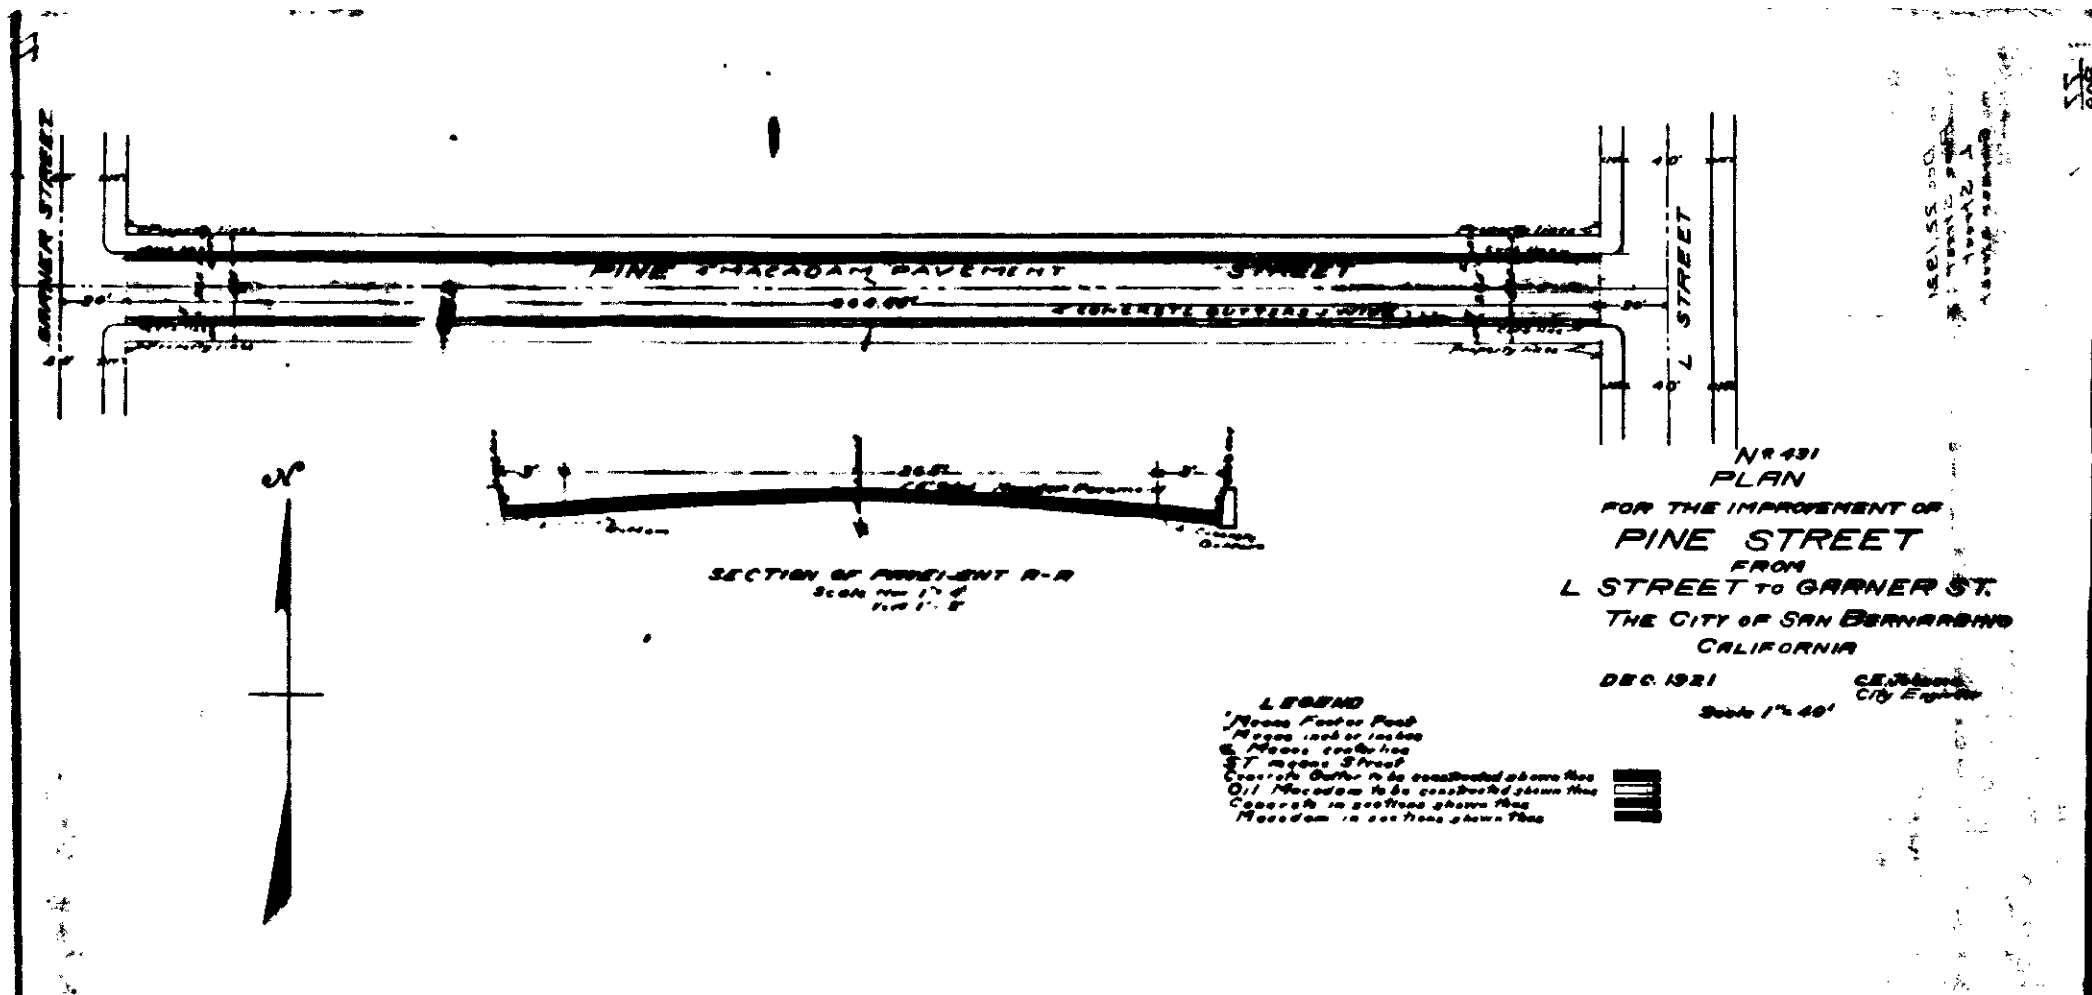



NR 431  
PLAN  
FOR THE IMPROVEMENT OF  
**PINE STREET**  
FROM  
L STREET TO GARNER ST.  
THE CITY OF SAN BERNARDINO  
CALIFORNIA  
DEC. 1921  
Scale 1" = 40'

**LEGEND**  
 - Means Foot or Feet  
 - Means inch or inches  
 - Means existing  
 - ST means Street  
 - Means to be constructed above the  
 - Means to be constructed below the  
 - Means in sections shown this  
 - Means in sections shown this

