

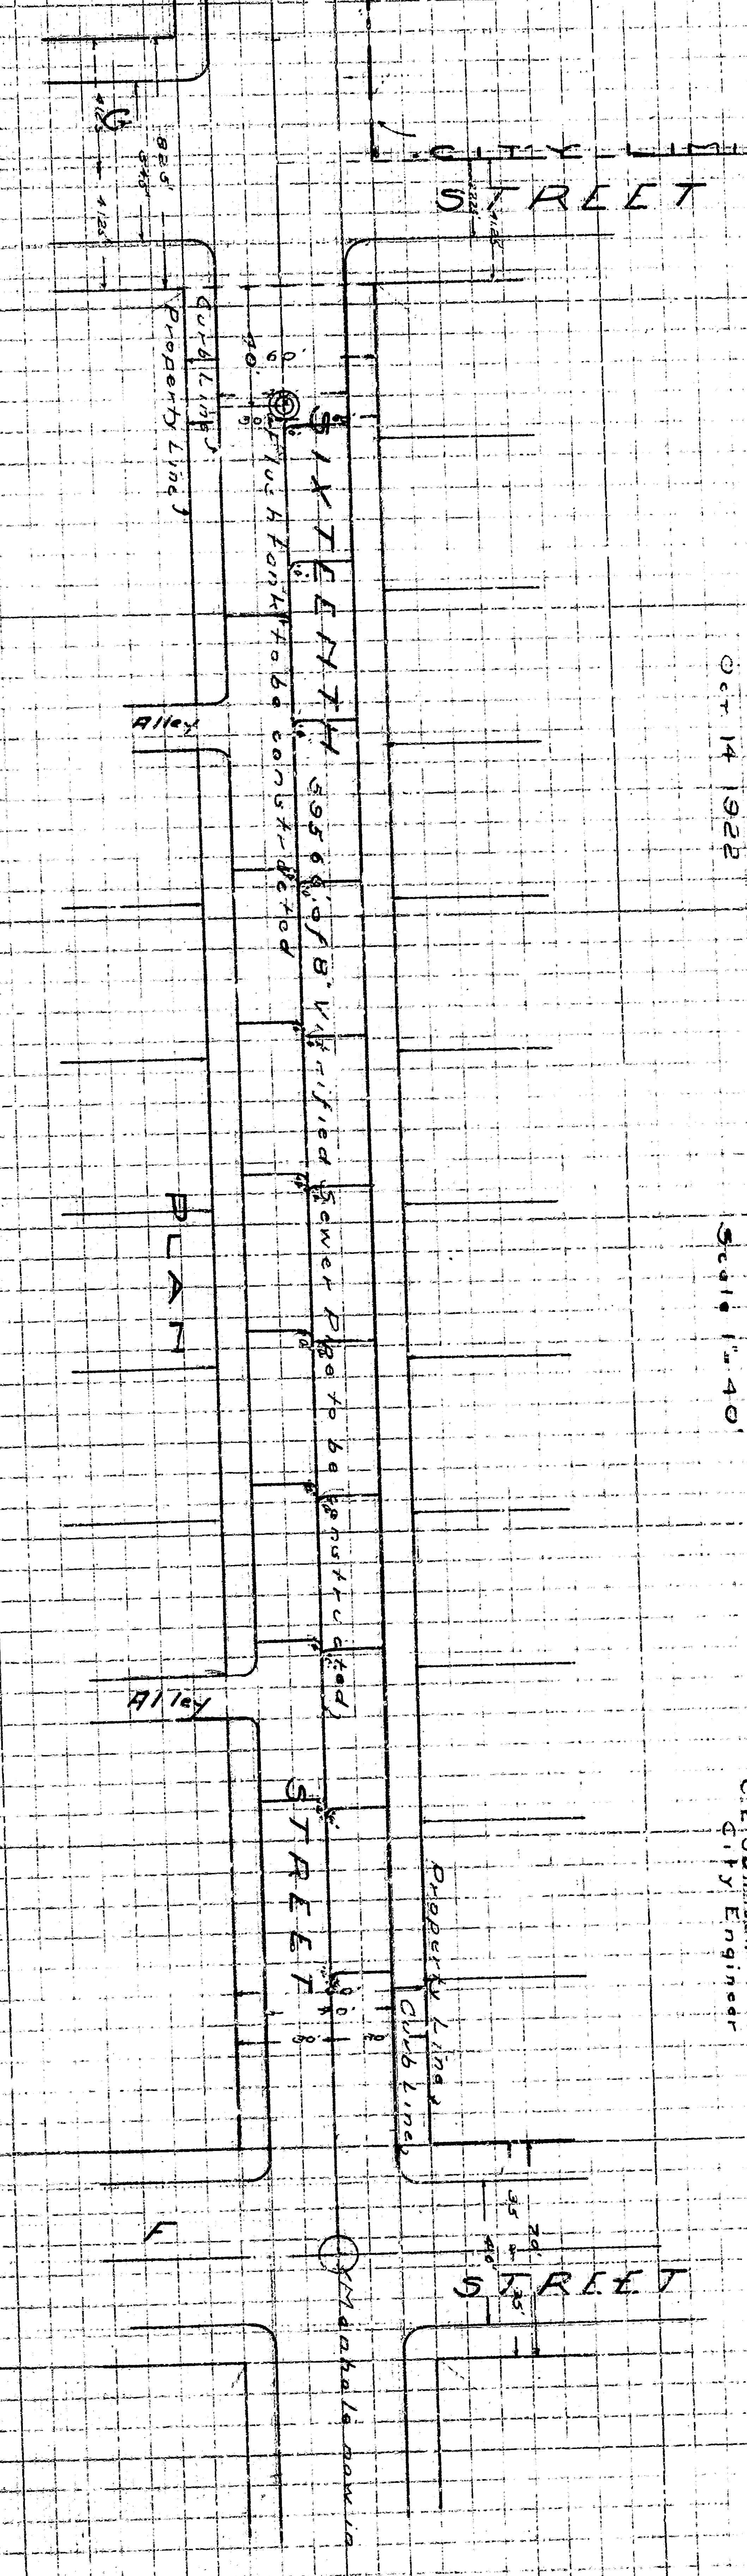


DATE: 10/14/22
BY: [Signature]

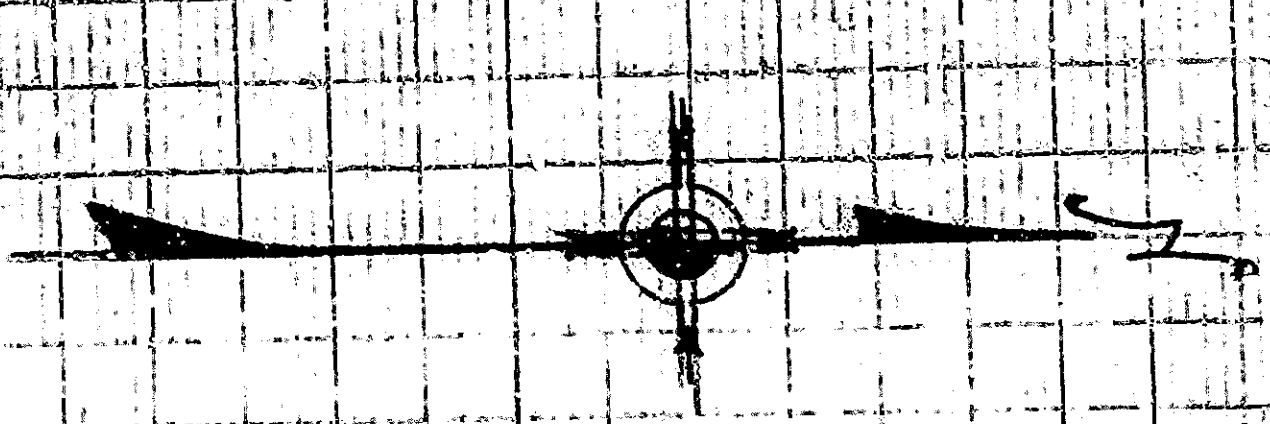

PLAN NO. 97
 FOR THE
SIXTEENTH STREET SEWER
 FROM
 F STREET TO G STREET
 IN
 Oct 14 1922
 C. E. Johnson
 City Engineer

PROFILE

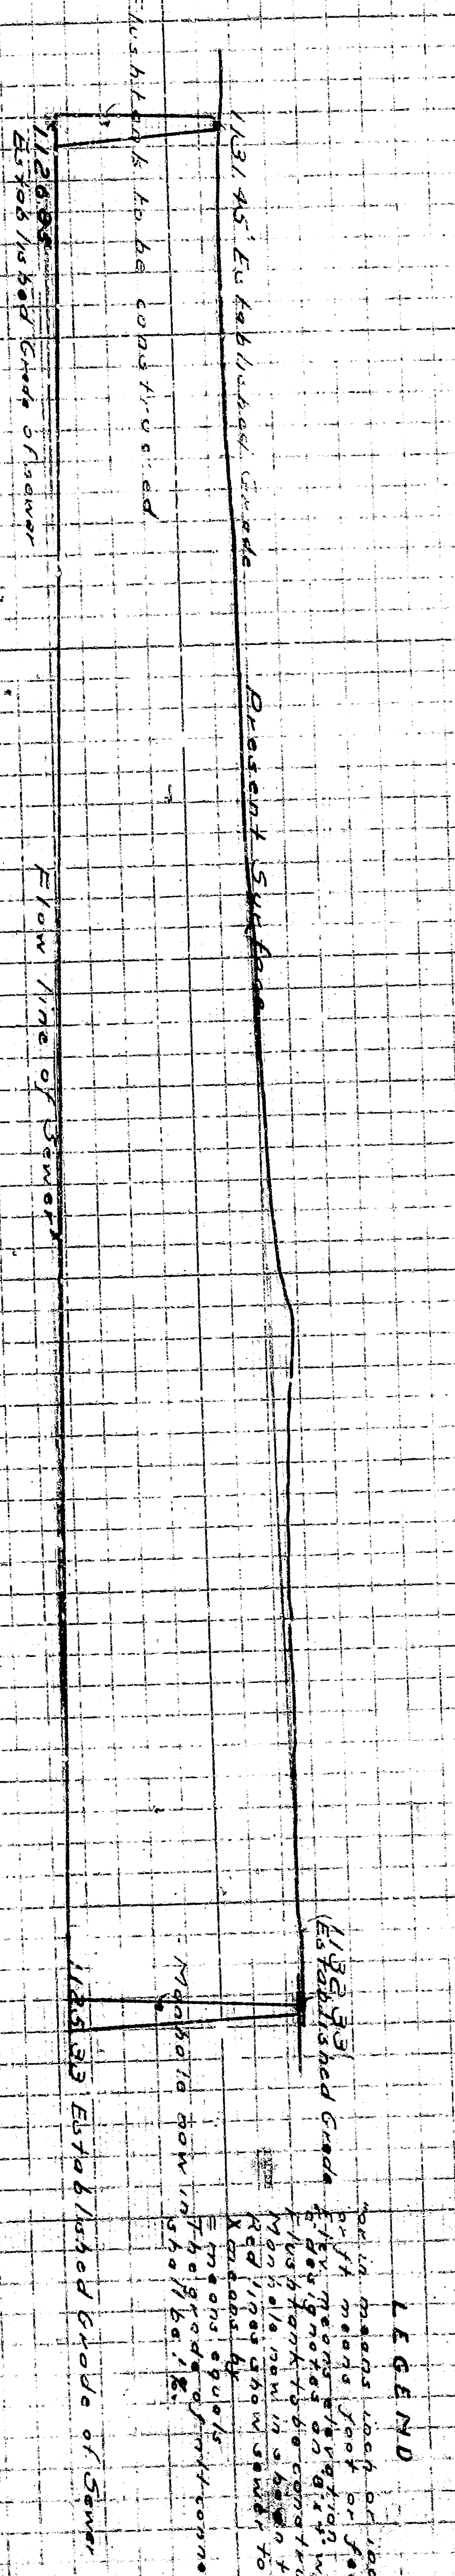

LEGEND



DATE: 10/14/22
BY: [Signature]