




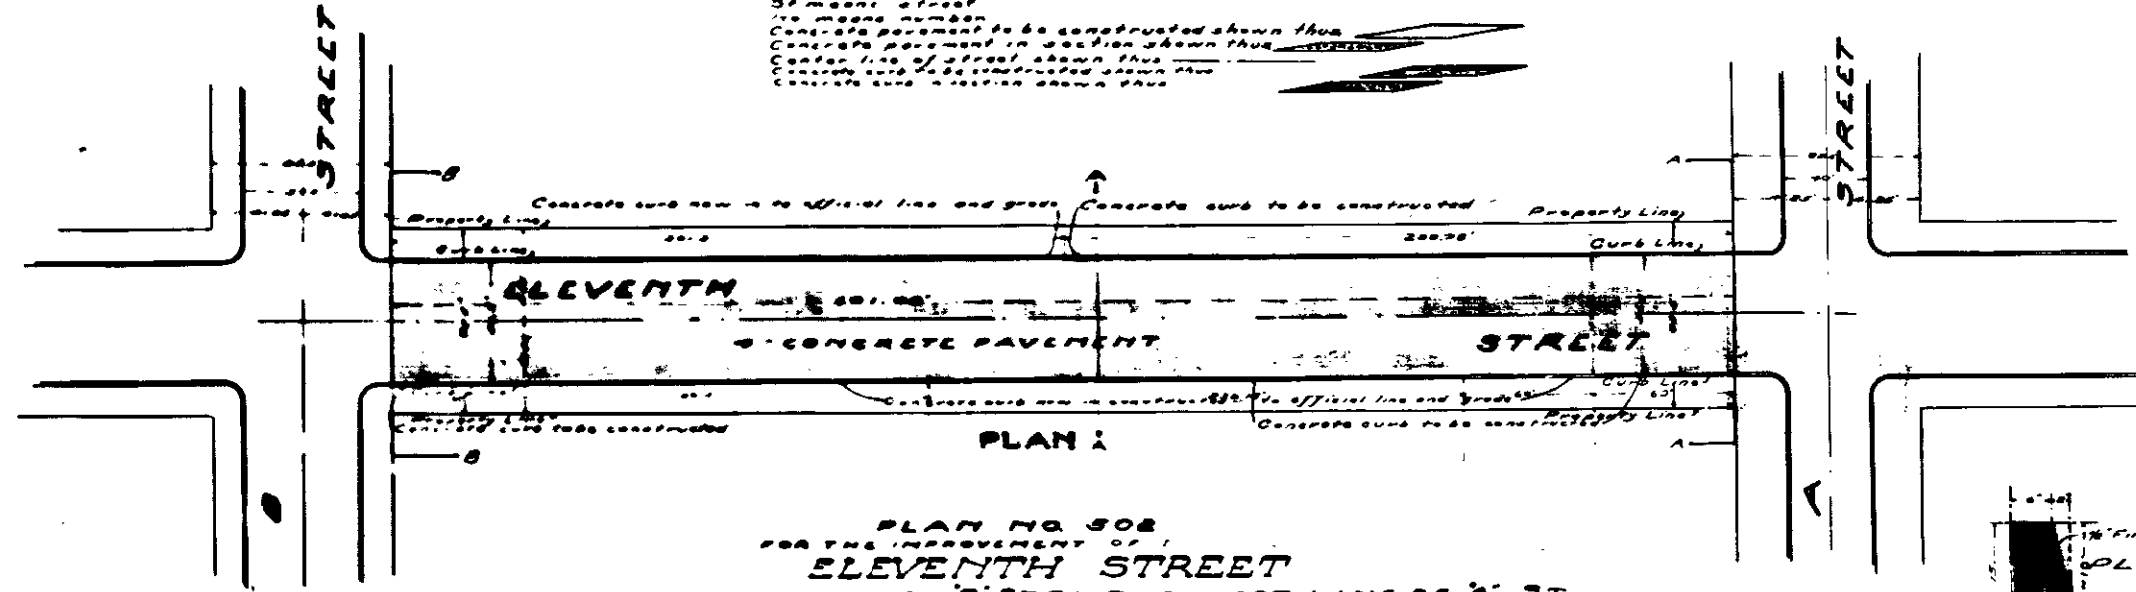


11/2

LEGEND

 Concrete pavement to be constructed shown thus 
 Concrete pavement in section shown thus 
 Center line of street shown thus 
 Concrete curb to be constructed shown thus 
 Concrete curb in section shown thus 




PLAN NO. 502
 FOR THE IMPROVEMENT OF
ELEVENTH STREET
 FROM THE EAST LINE OF B ST TO THE WEST LINE OF A ST.
 CITY OF SAN BERNARDINO

Oct 31 1928


Scale 1" = 40'

C. E. Johnson
City Engineer


1" = 10' Finishing Cost
PLAN SECTION
 CURB
 Scale 1" = 1'

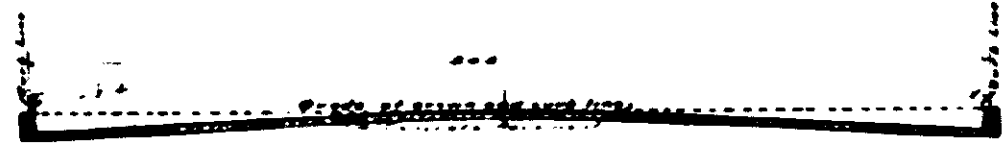

SECTION OF PAVEMENT AT A-A
Scale 1" = 5'

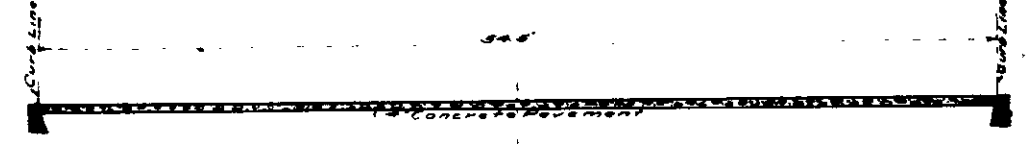

SECTION OF PAVEMENT AT B-B
Scale 1" = 5'

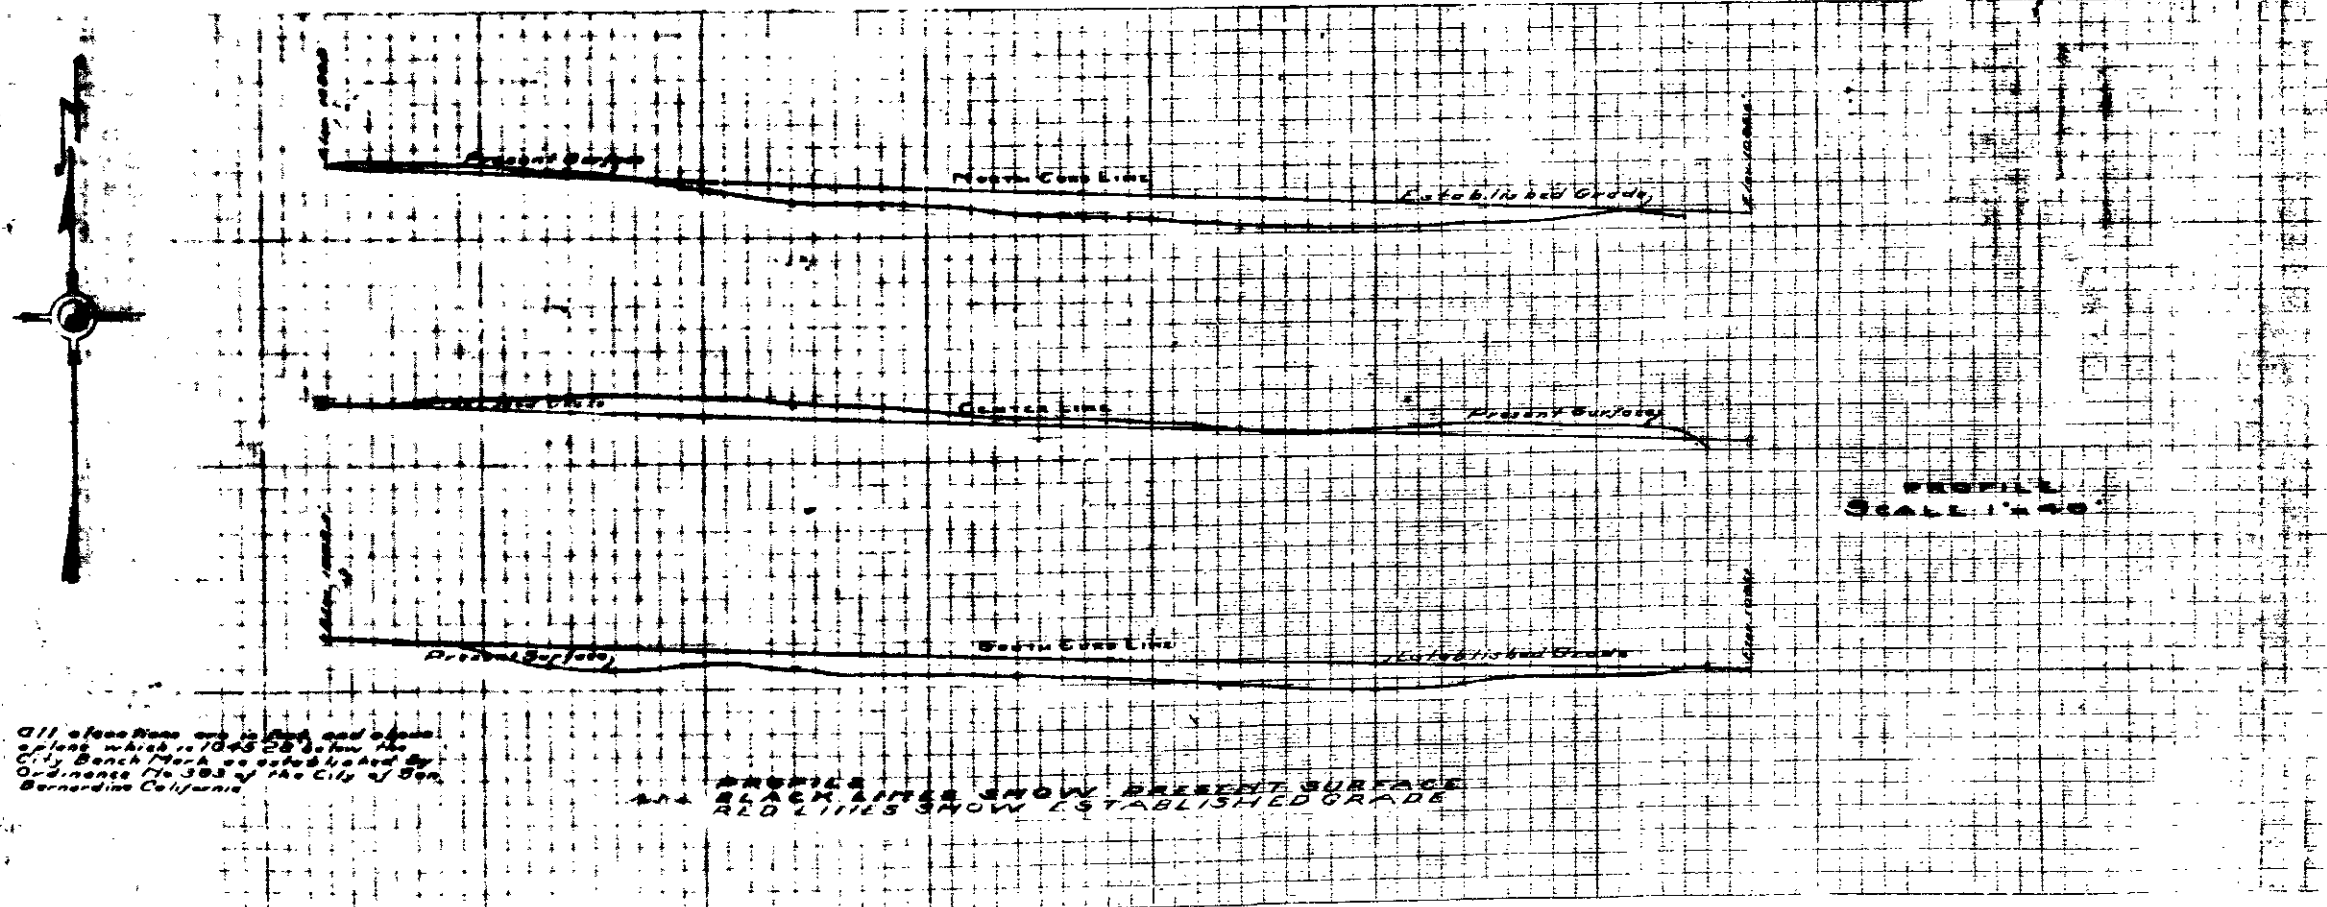

PROFILE
SCALE 1" = 40'






All elevations are in feet and above
 datum which is 1045.28 below the
 City Bench Mark as established by
 Ordinance No. 383 of the City of San
 Bernardino California.


 RED LINES SHOW ESTABLISHED GRADE


11/2

LEGEND

 Concrete pavement to be constructed shown thus 
 Concrete pavement in section shown thus 
 Center line of street shown thus 
 Concrete curb to be constructed shown thus 
 Concrete curb in section shown thus 

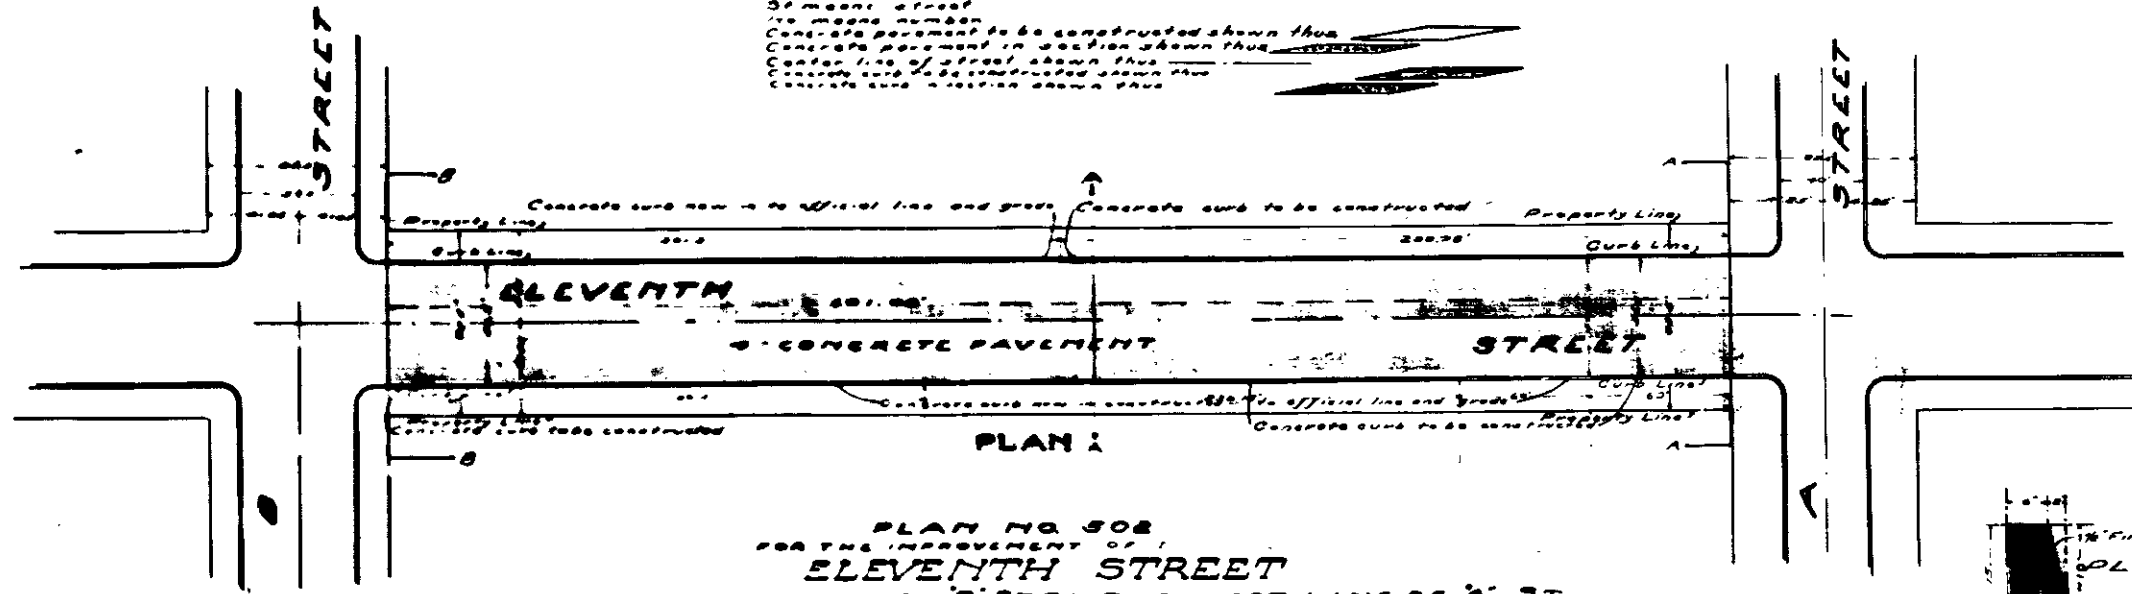


PLAN NO. 502
 FOR THE IMPROVEMENT OF
ELEVENTH STREET
 FROM THE EAST LINE OF B ST TO THE WEST LINE OF A ST.
 CITY OF SAN BERNARDINO


Oct 31 1926

Scale 1" = 40'


C. E. Johnson
 City Engineer

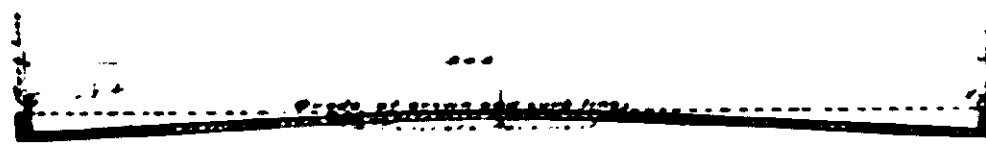

SECTION OF PAVEMENT AT A-A
 Scale 1" = 5'

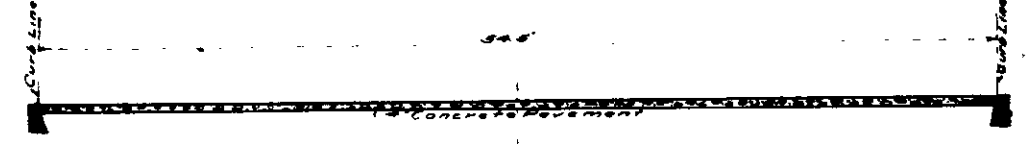

SECTION OF PAVEMENT AT B-B
 Scale 1" = 5'

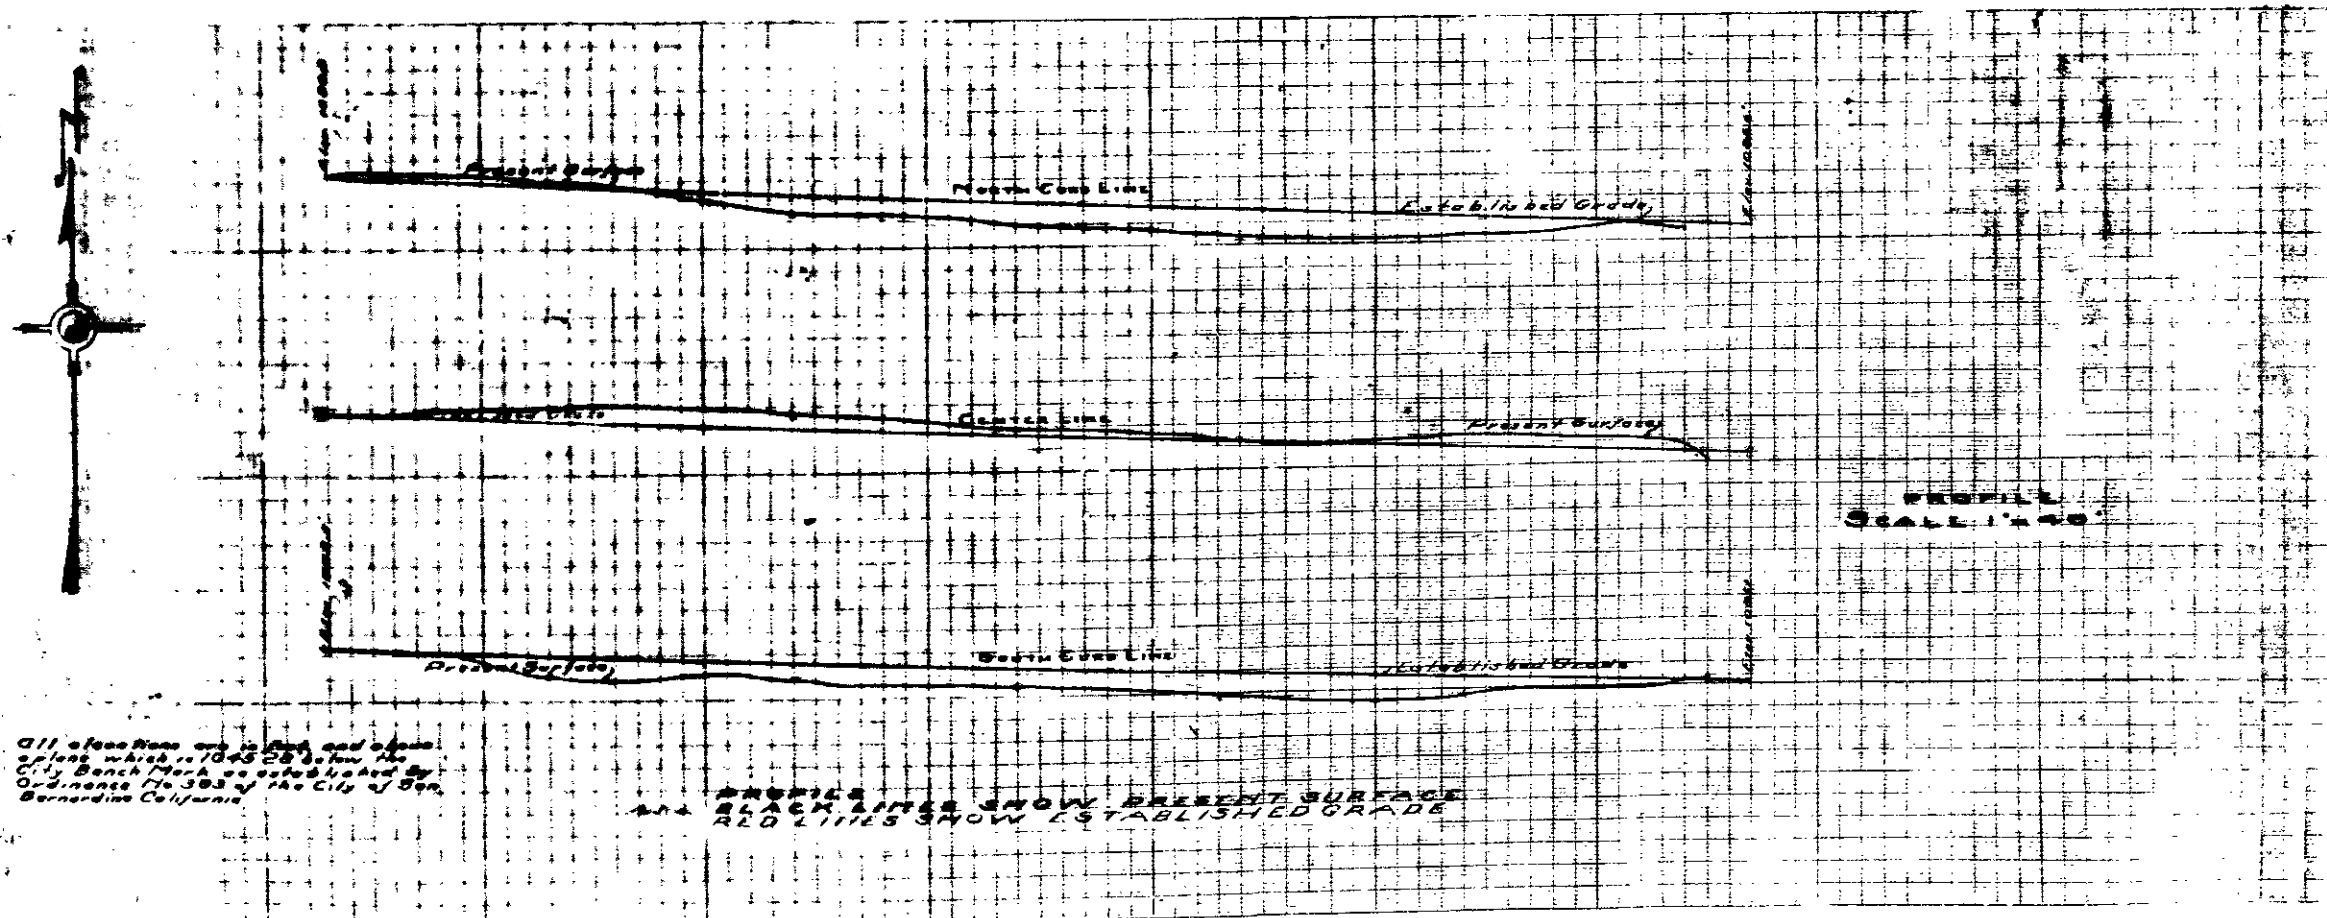

All elevations are in feet and above
 datum which is 1045.28 below the
 City Bench Mark as established by
 Ordinance No. 383 of the City of San
 Bernardino California.

 RED LINES SHOW ESTABLISHED GRADE

11/2