



PLAN NO. 528.
 FOR
**THE IMPROVEMENT OF
 MAGNOLIA AVENUE**
 FROM THE WEST LINE OF ARROWHEAD AVE.
 TO THE EAST LINE "E" ST.
 CITY OF SAN BERNARDINO,
 CALIFORNIA
 Scale 1"=40'
 C.E. Johnson
 City Engineer

LEGEND
 To be replaced with or added
 to it, as shown, for or part
 of existing street
 for proposed
 the proposed
 Center line of street shown blue
 Concrete pavement to be constructed shown blue
 Concrete pavement in existing shown black

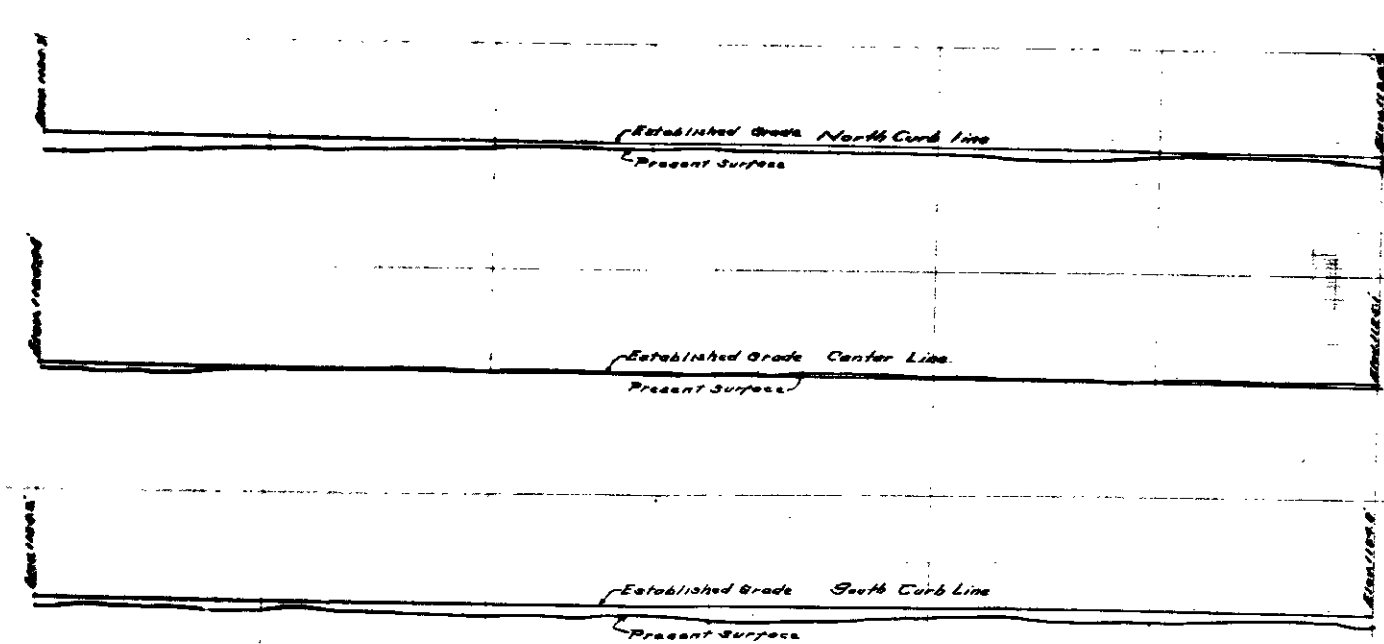

POST

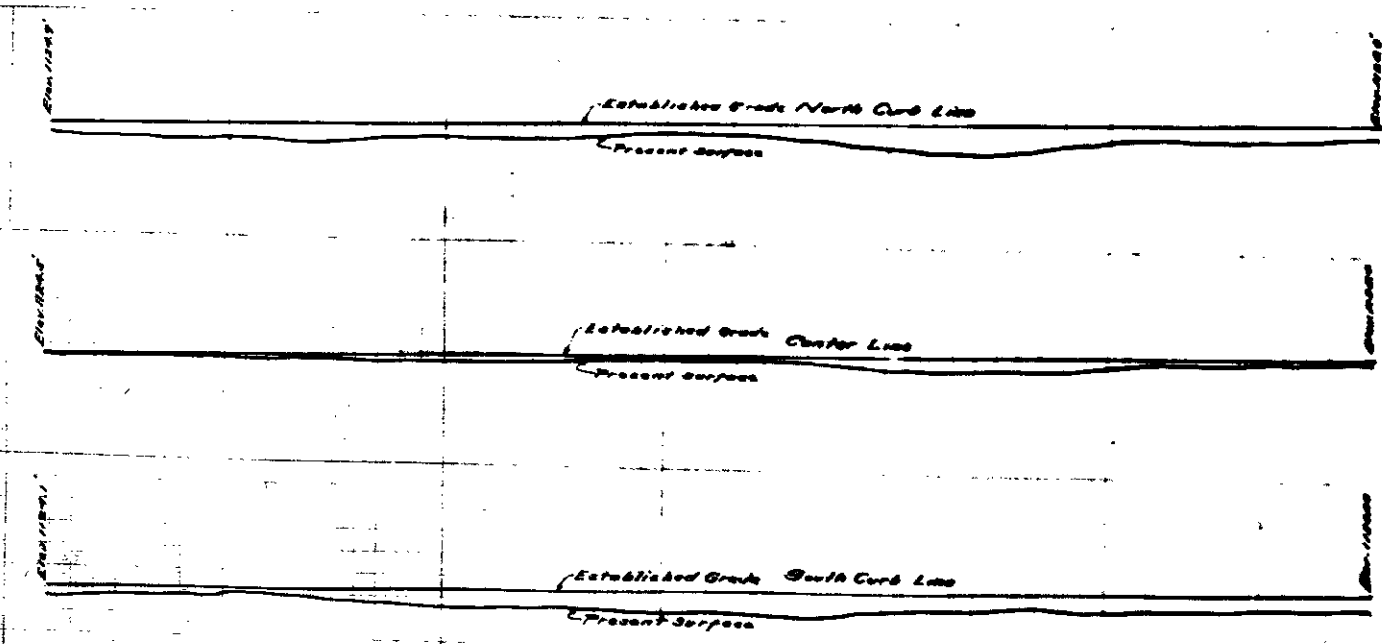

PROFILE OF MAGNOLIA AVE.
 Blue lines show present surface.
 Red lines show Established Grade.
 All elevations are in feet and above
 mean water in 1900 AD. Below the City
 Datum used as established by Ordinance
 No. 363 of the City of San Bernardino.

L. H. Hoagood