


PLAN NO. 521
FOR THE IMPROVEMENT OF
F STREET
BETWEEN
TENTH STREET AND BASE LINE STREET
IN THE
CITY OF SAN BERNARDINO
Feb. 13 1922
C.E. Johnson
City Engineer

Scale 1"=40'

LEGEND

in or in means inch or inches
ft means foot or feet
Elev means elevation
Macadam pavement to be constructed shows this
Concrete gutters to be constructed shows this
Concrete curb to be constructed shows this
Macadam pavement in section shows this
Concrete gutters in section shows this
Concrete curb in section shows this

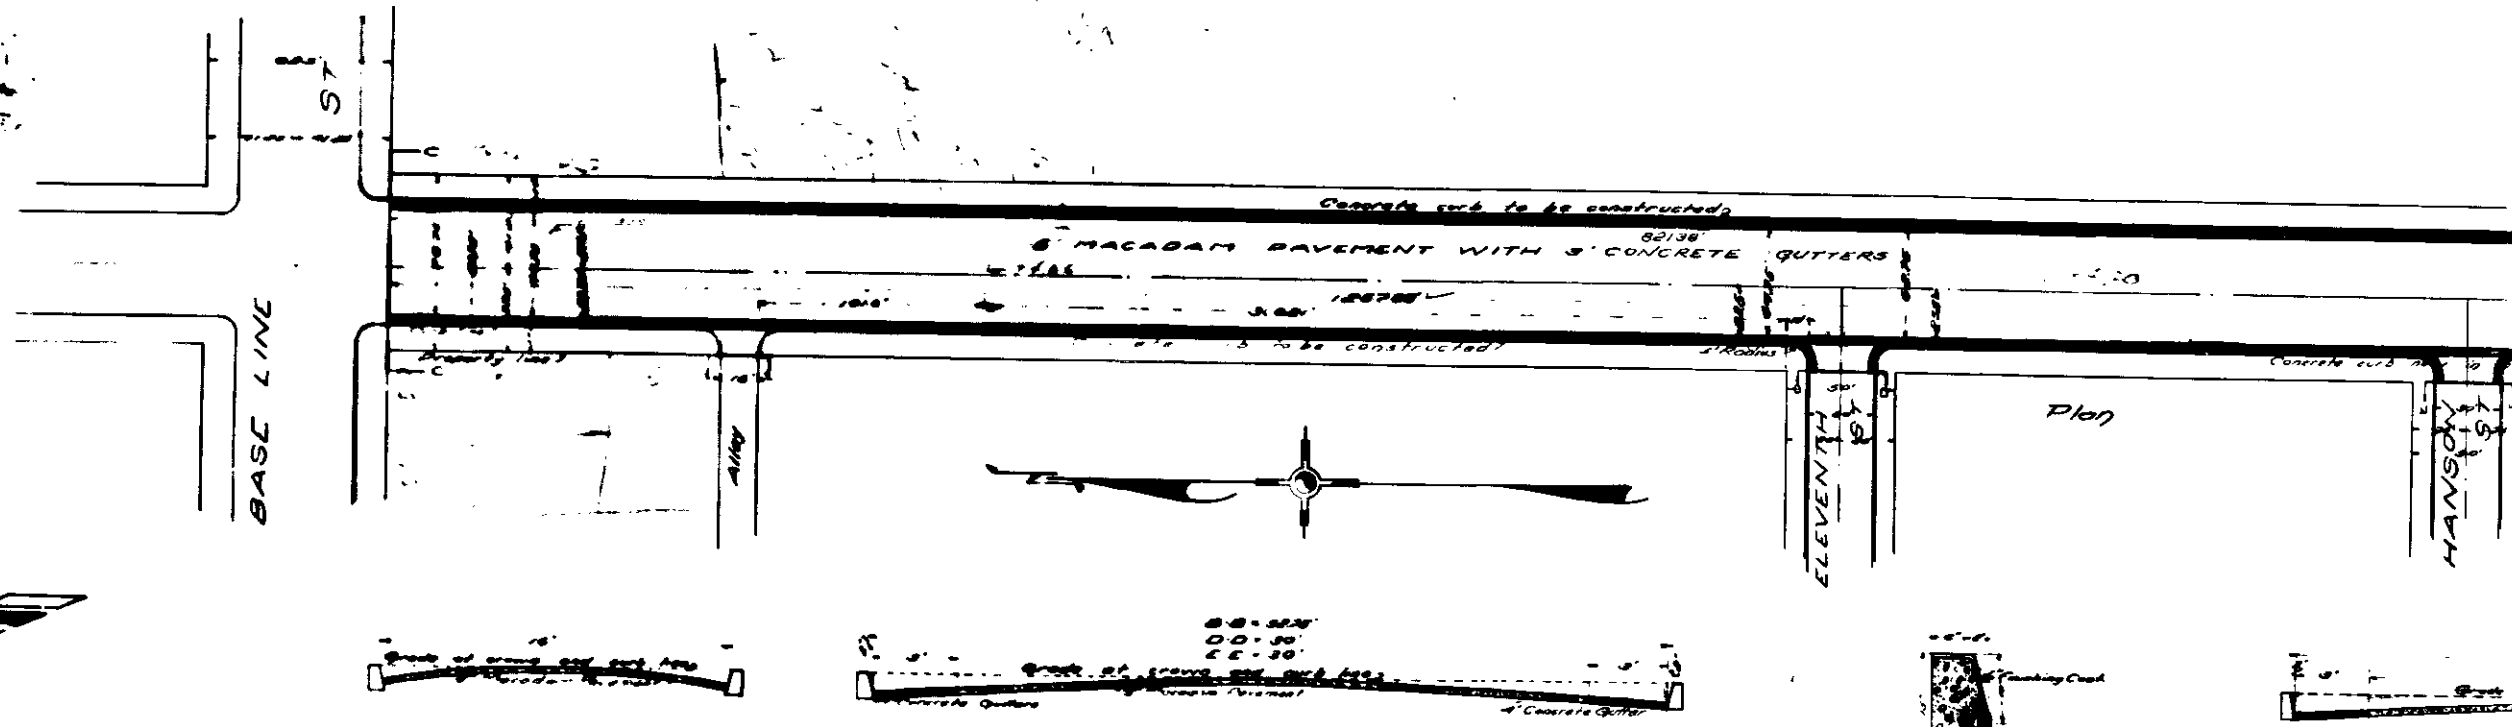

SECTION A-A

CROSS SECTION AT B-B
D-D WEE

SECTION C-C CURB
Scale 1"=1'

All elevations are in feet and above
a plane which is 1045.00 below the
city bench mark as established by
Ordinance No. 363 of the city of San
Bernardino

PROFILE
BLACK LINES SHOW PRESENT SURFACE.
RED LINES SHOW ESTABLISHED GRADE.

