


**LEGEND**  
 1" = 100' or other  
 1" = 10' or other  
 No. means number  
 St. means street  
 E.L. means elevation  
 Concrete pavement to be constructed above the  
 Center line above the

PLAN NO. 339  
 FOR THE IMPROVEMENT OF  
**F STREET**  
 BETWEEN  
 THIRTEENTH STREET AND S. LINE LOT 3 BLK. 37 R5B.  
 IN THE  
 CITY OF SAN BERNARDINO CALIF.  
 Mar 16 1923  
 C.E. Johnson  
 City Engineer

Scale 1" = 40'

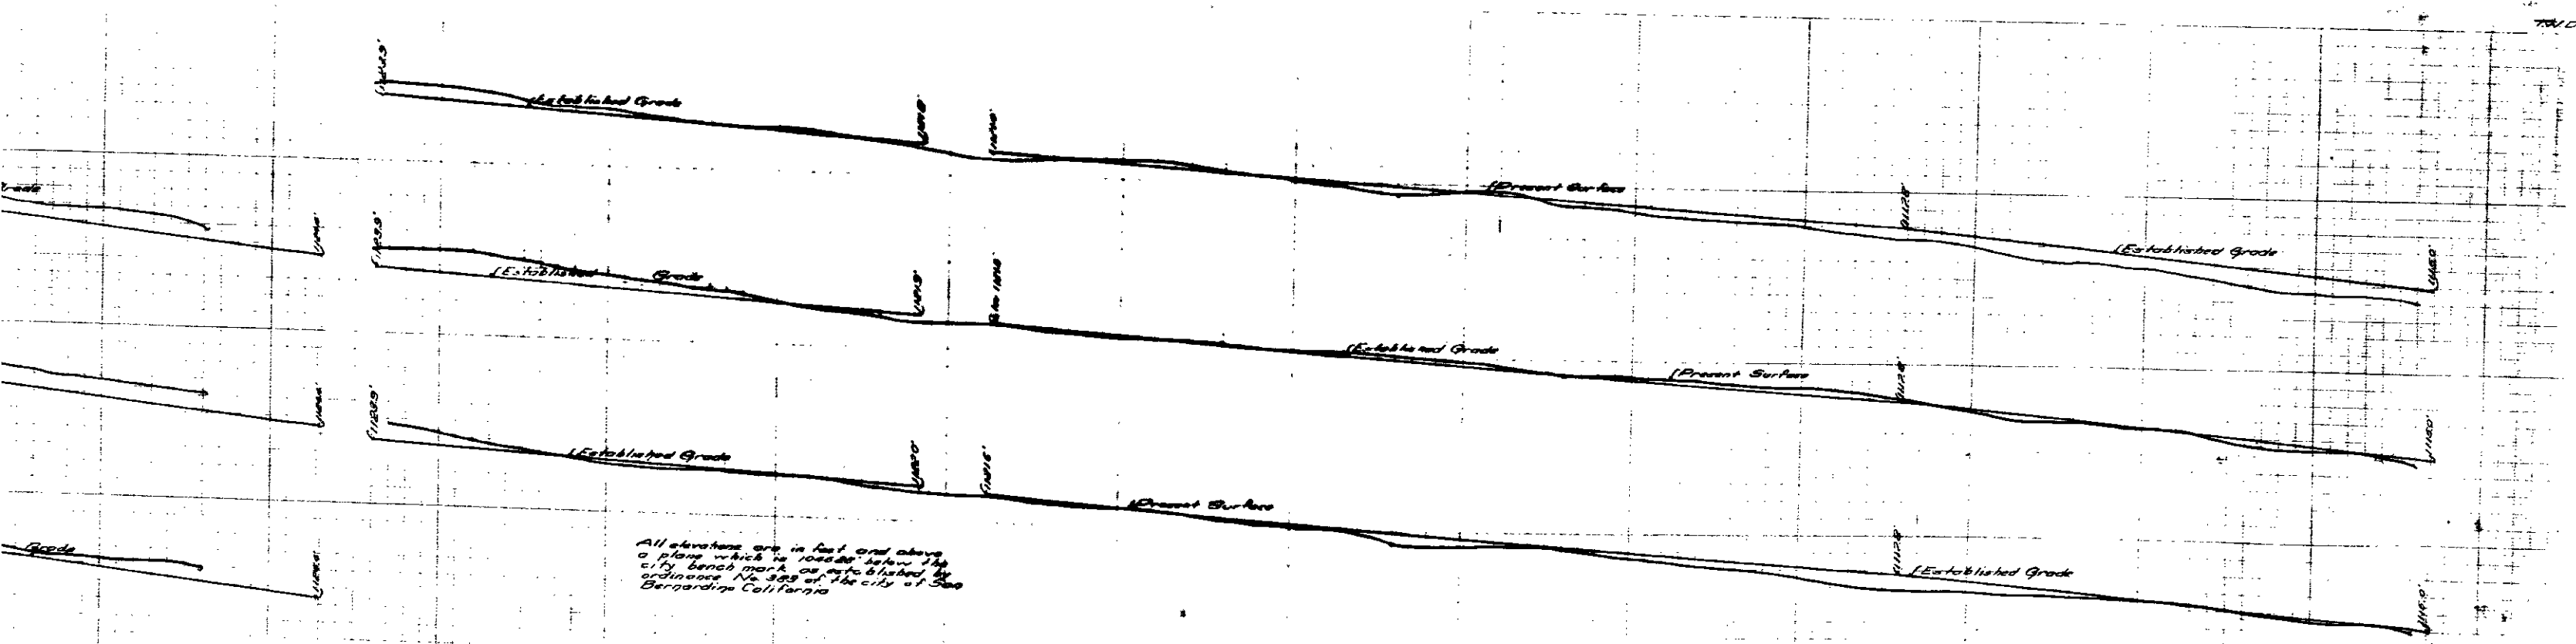

All elevations are in feet and above  
 a plane which is 1000.00' below the  
 city bench mark as established by  
 ordinance No. 323 of the city of San  
 Bernardino California