
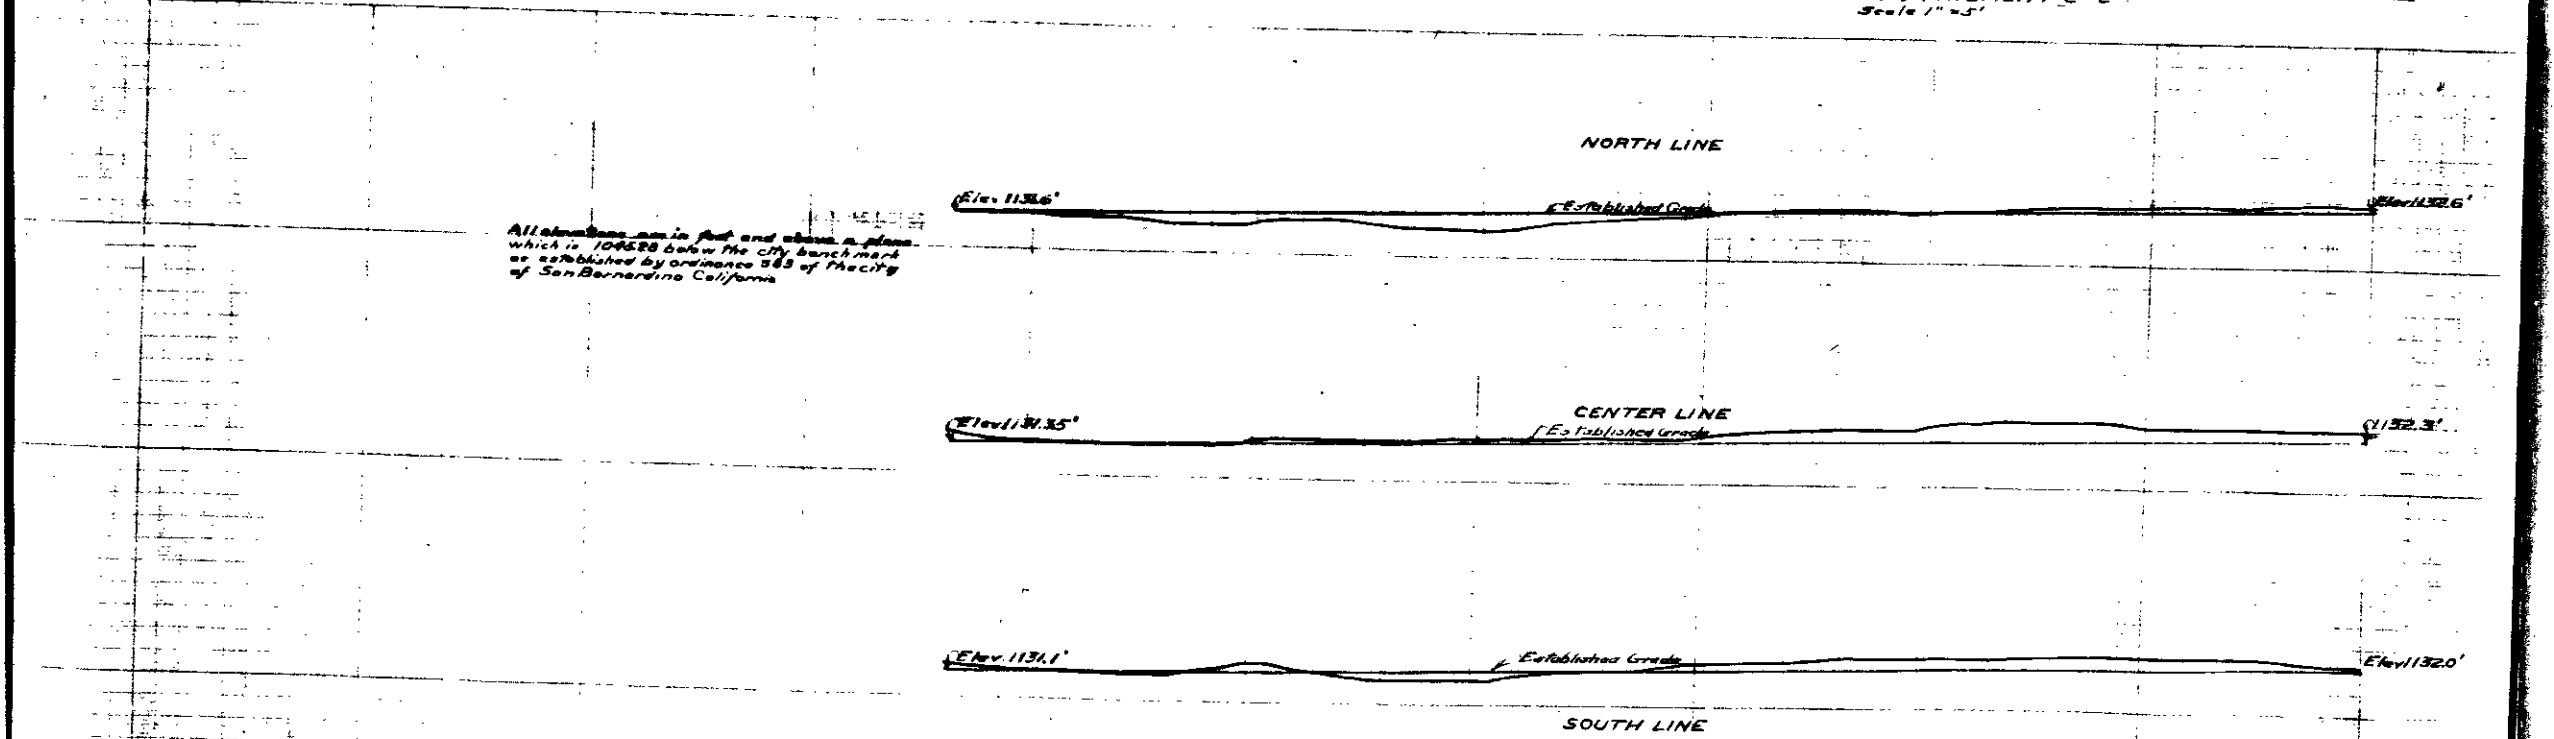


PLAN NR 370  
FOR THE IMPROVEMENT  
**SIXTEENTH STREET**  
BETWEEN  
F STREET AND G STREET  
IN THE CITY OF  
SAN BERNARDINO CALIFORNIA

July 10 1923

Scale 1" = 40'

C.E. Johnson  
City Engineer

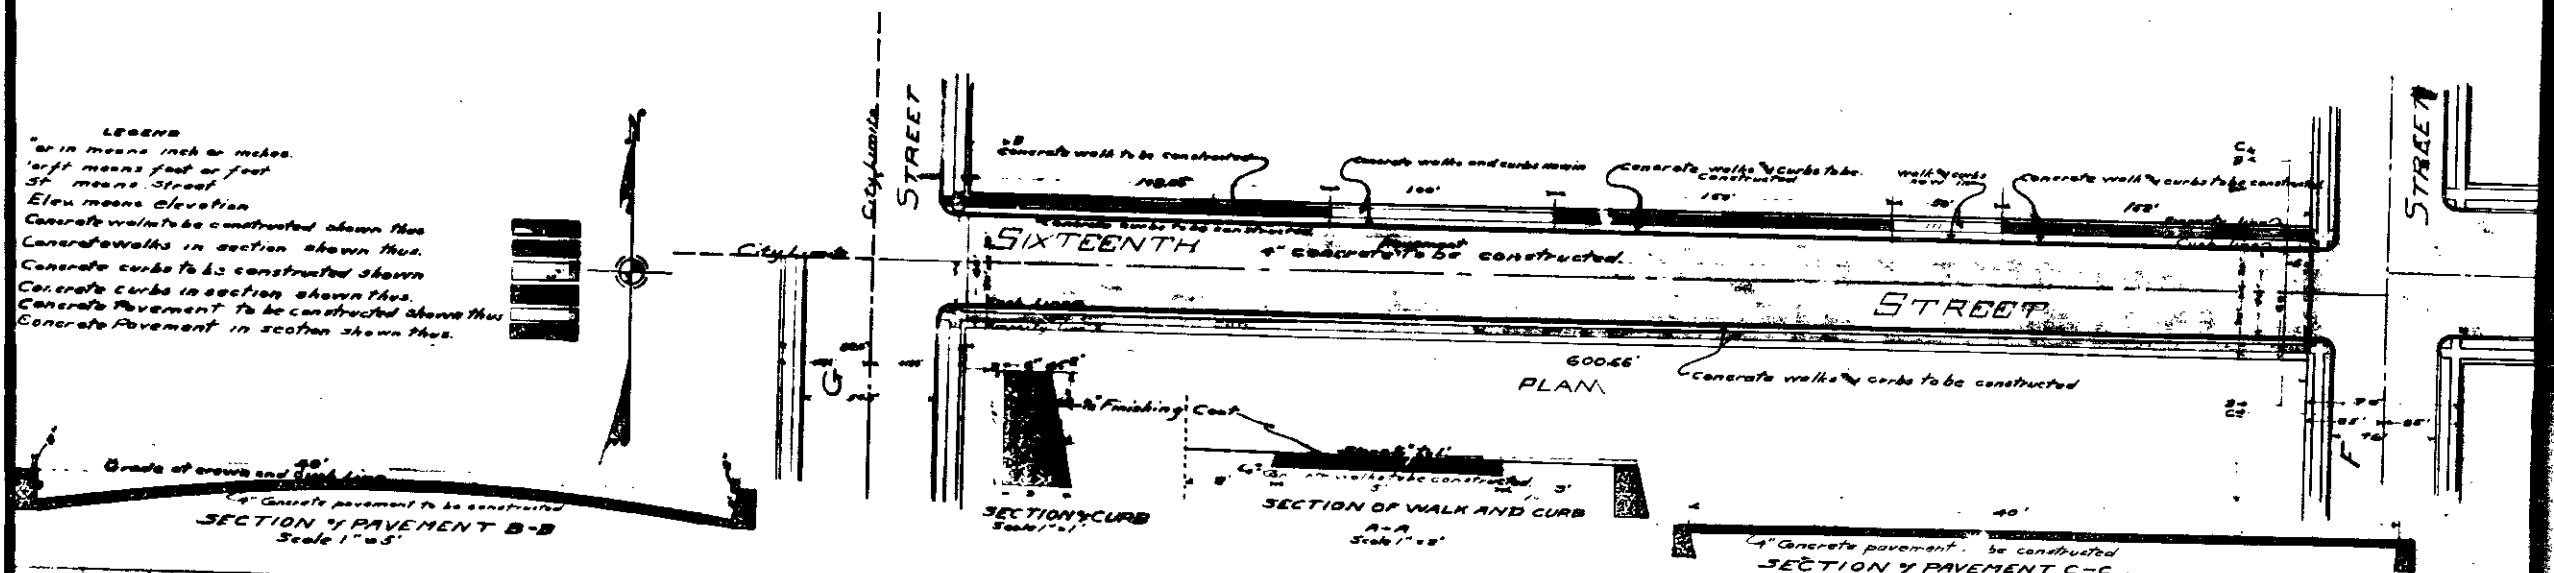



All dimensions in feet and above a plane which is 1045.28 below the city bench mark as established by ordinance 383 of the City of San Bernardino California.

PLAN NR 370  
FOR THE IMPROVEMENT  
**SIXTEENTH STREET**  
BETWEEN  
F STREET AND G STREET  
IN THE CITY OF  
SAN BERNARDINO CALIFORNIA

July 10 1923

Scale 1" = 40'

C.E. Johnson  
City Engineer

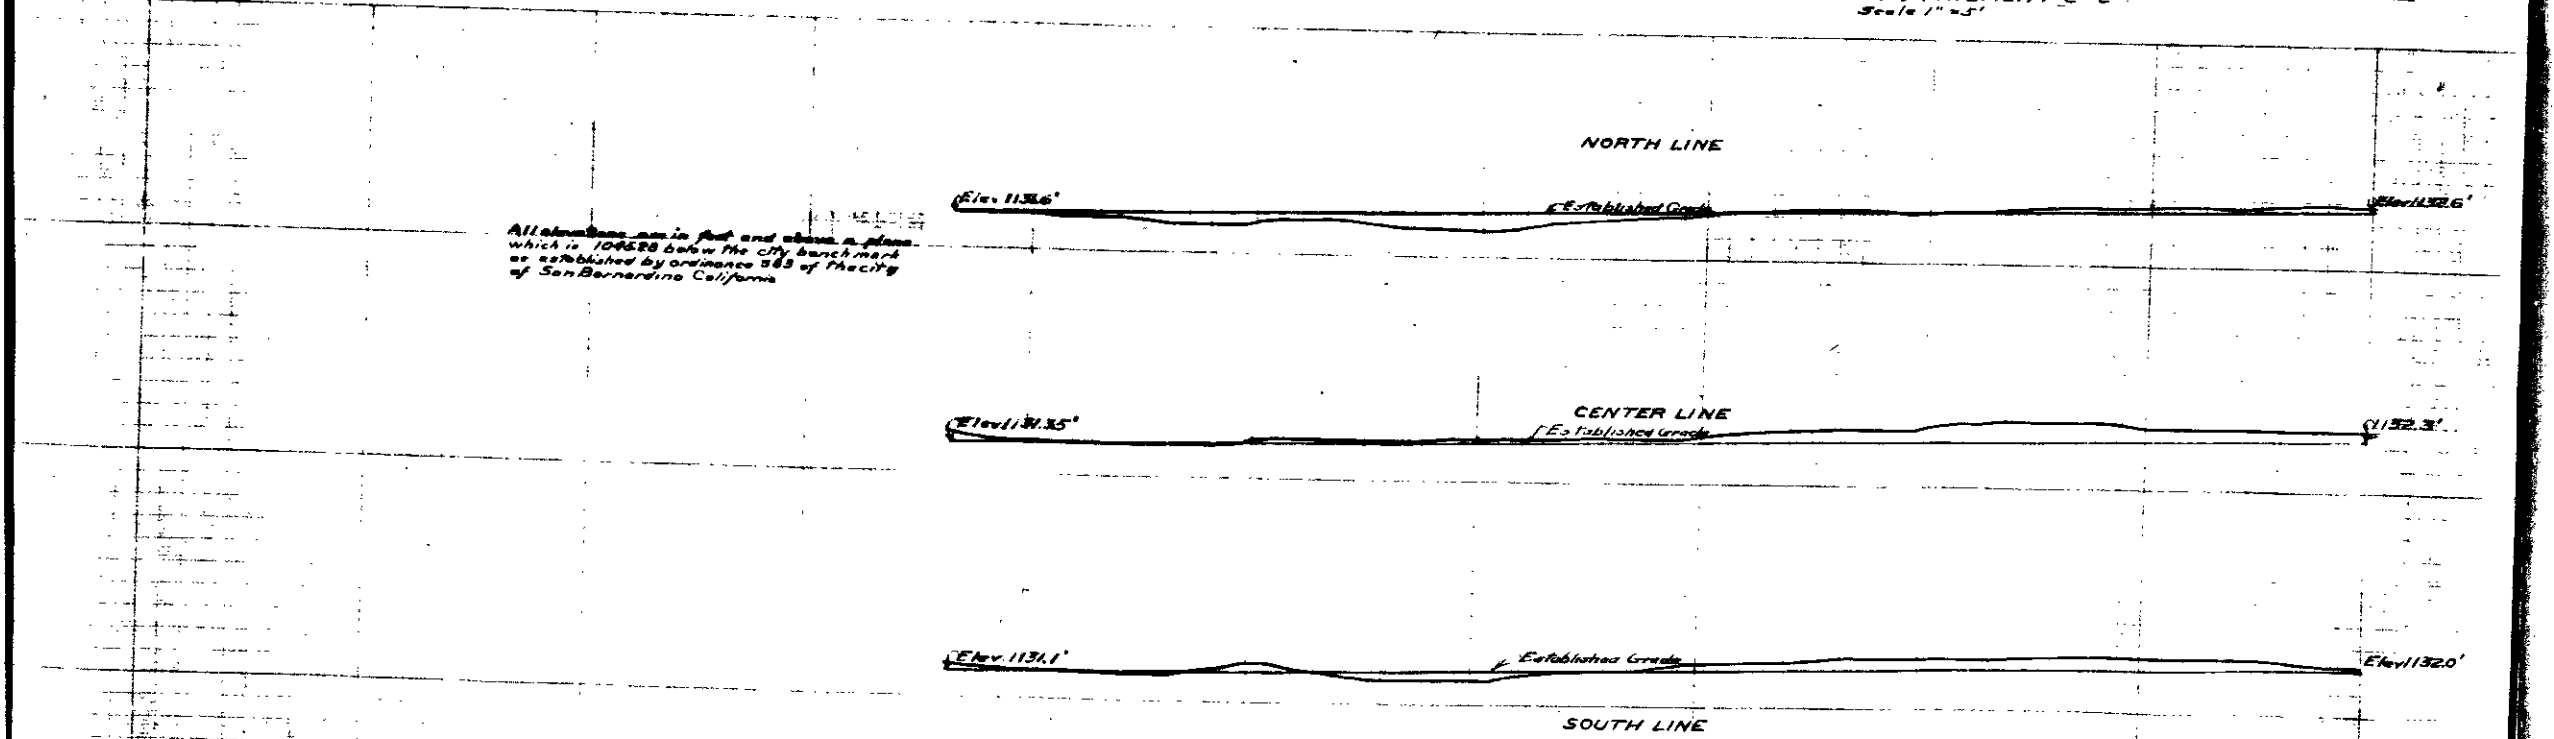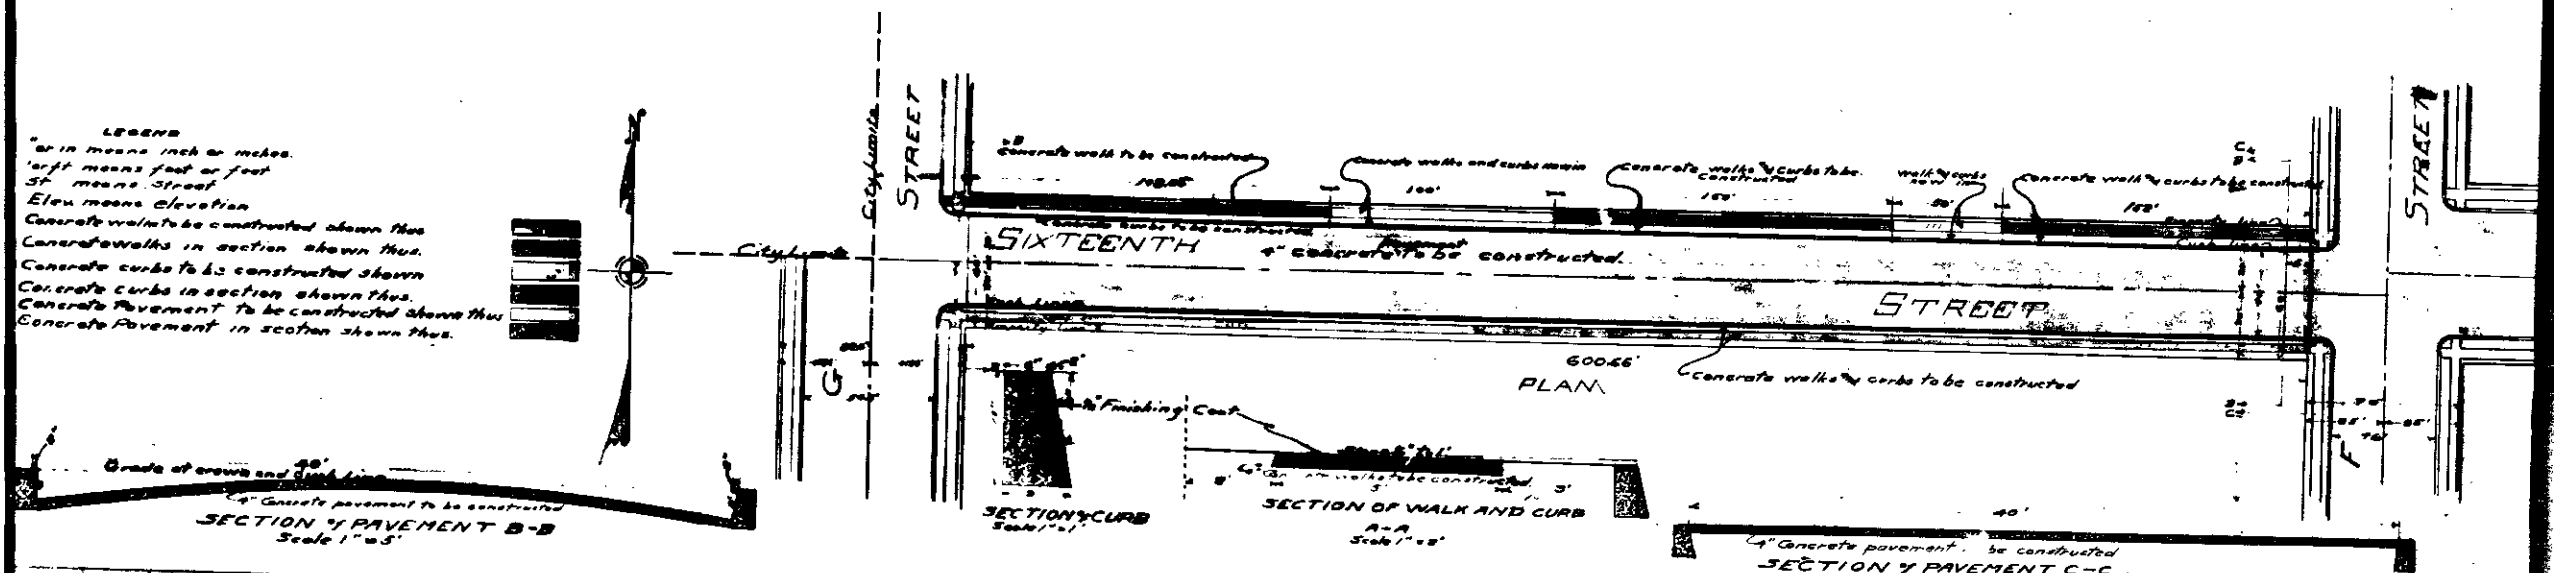

All dimensions in feet and above a plane which is 1045.28 below the city bench mark as established by ordinance 383 of the City of San Bernardino California