
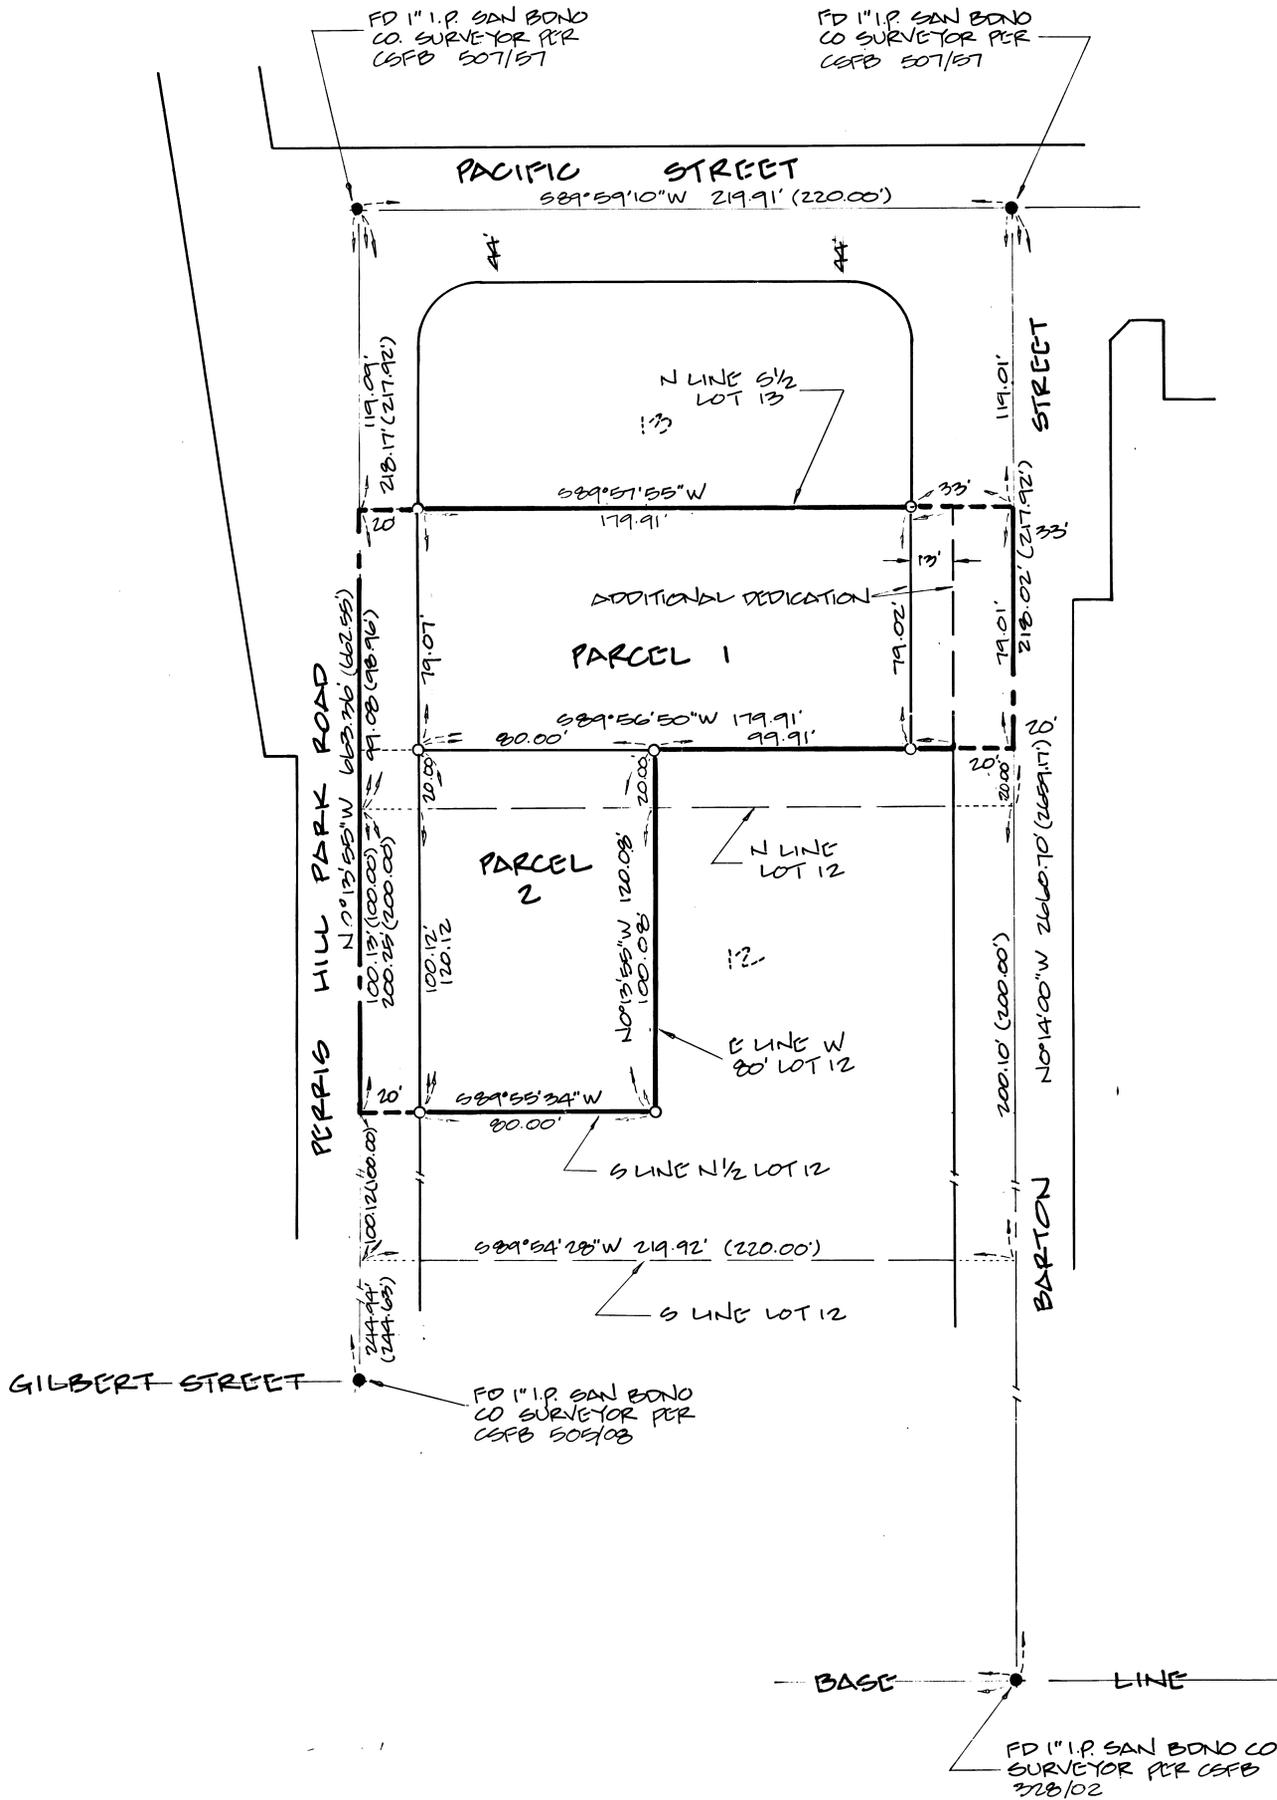


PARCEL MAP NO. 6565

BEING A SUBDIVISION OF A PORTION OF LOT 13 AND A PORTION OF LOT 12,
BLOCK 1, BASE LINE GARDENS TRACT NO. 1964, AS PER PLAT RECORDED IN
BOOK 28 OF MAPS, PAGE 46, RECORDS OF SAN BERNARDINO COUNTY STATE OF
CALIFORNIA

KRUEPER ENGINEERING & ASSOCIATES, INC.

DECEMBER, 1980

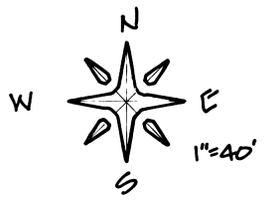

NOTES

- BASIS OF BEARINGS
BEING THE CENTER LINE OF BARTON ROAD PER TRACT NO. 1964
MB 28/46 ASSUMED AS BEING N0°14'00"W
- INDICATES MONUMENTS FOUND AS NOTED
 - INDICATES SET 1" I.P. W/TAG LS 3913
 - () INDICATES RECORD PER TRACT NO. 1964 MB 28/46
MINOR SUBDIVISION NO. MSE 80-0772 V
 - CSFB INDICATES COUNTY SURVEYORS FIELD BOOK

40