




-PLAN-OF-SHOE-

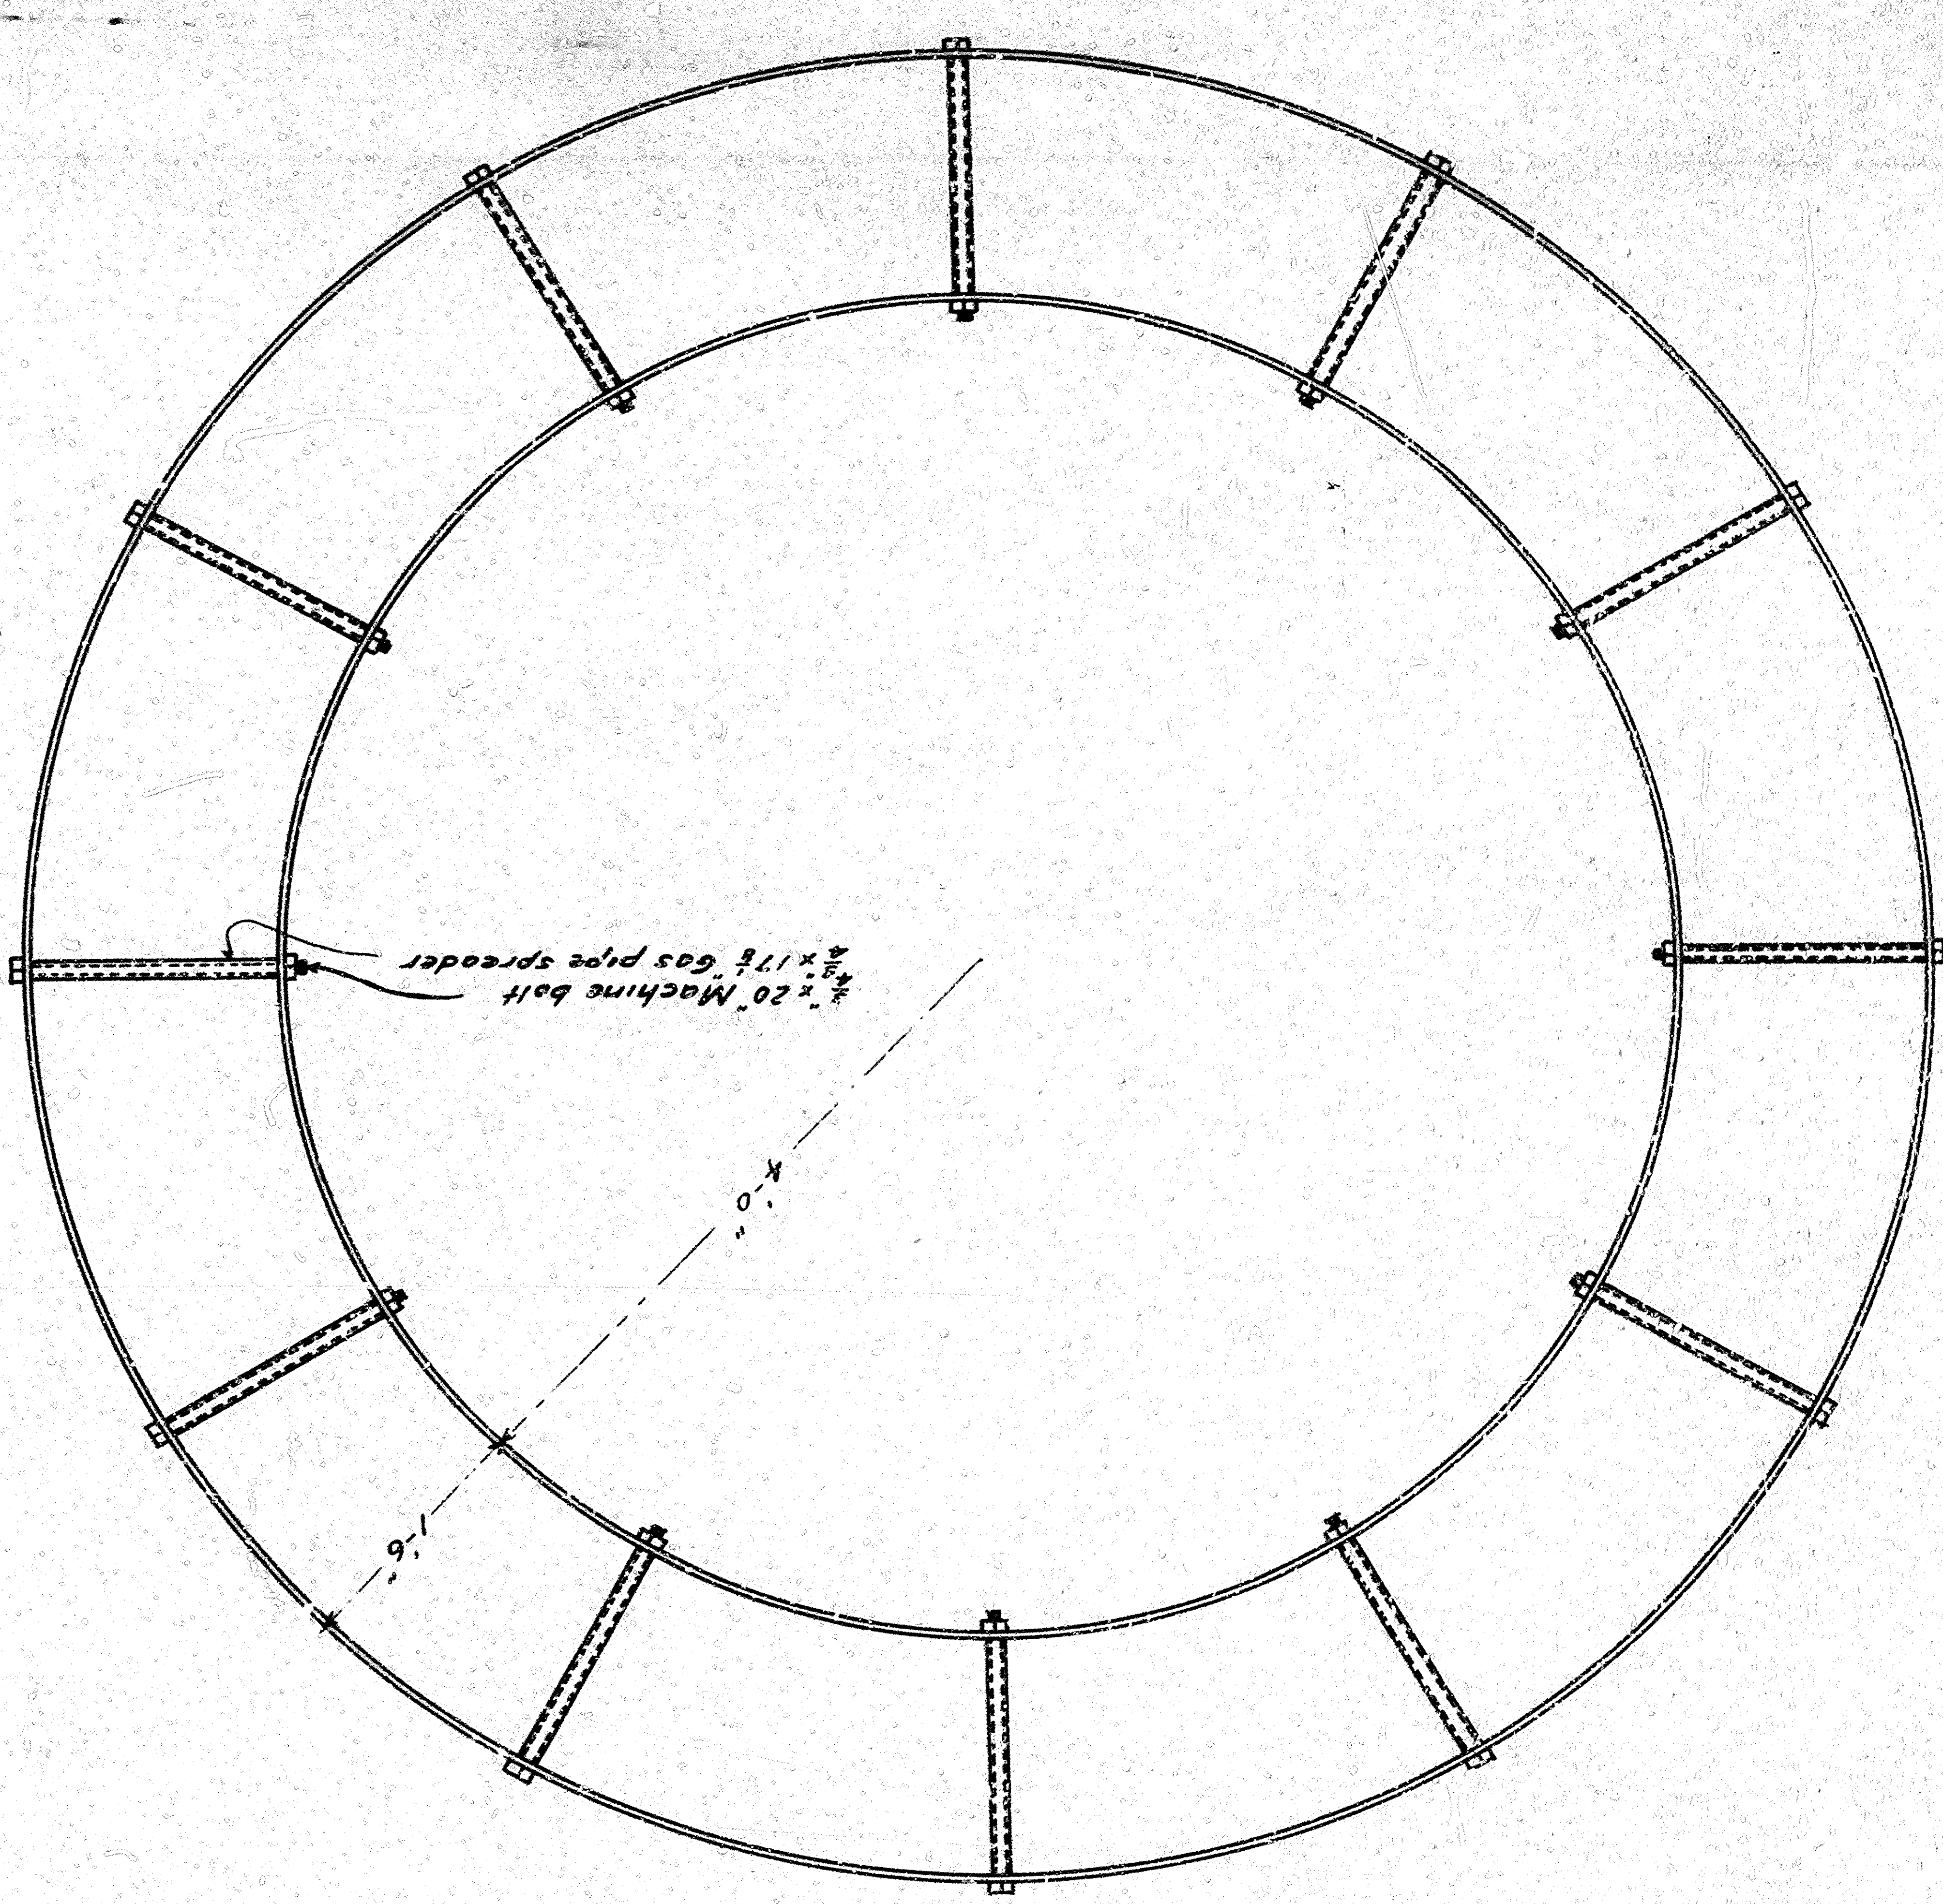

-SECTION-CONCRETE-CAISSON-AND-STARTER-SHOE-

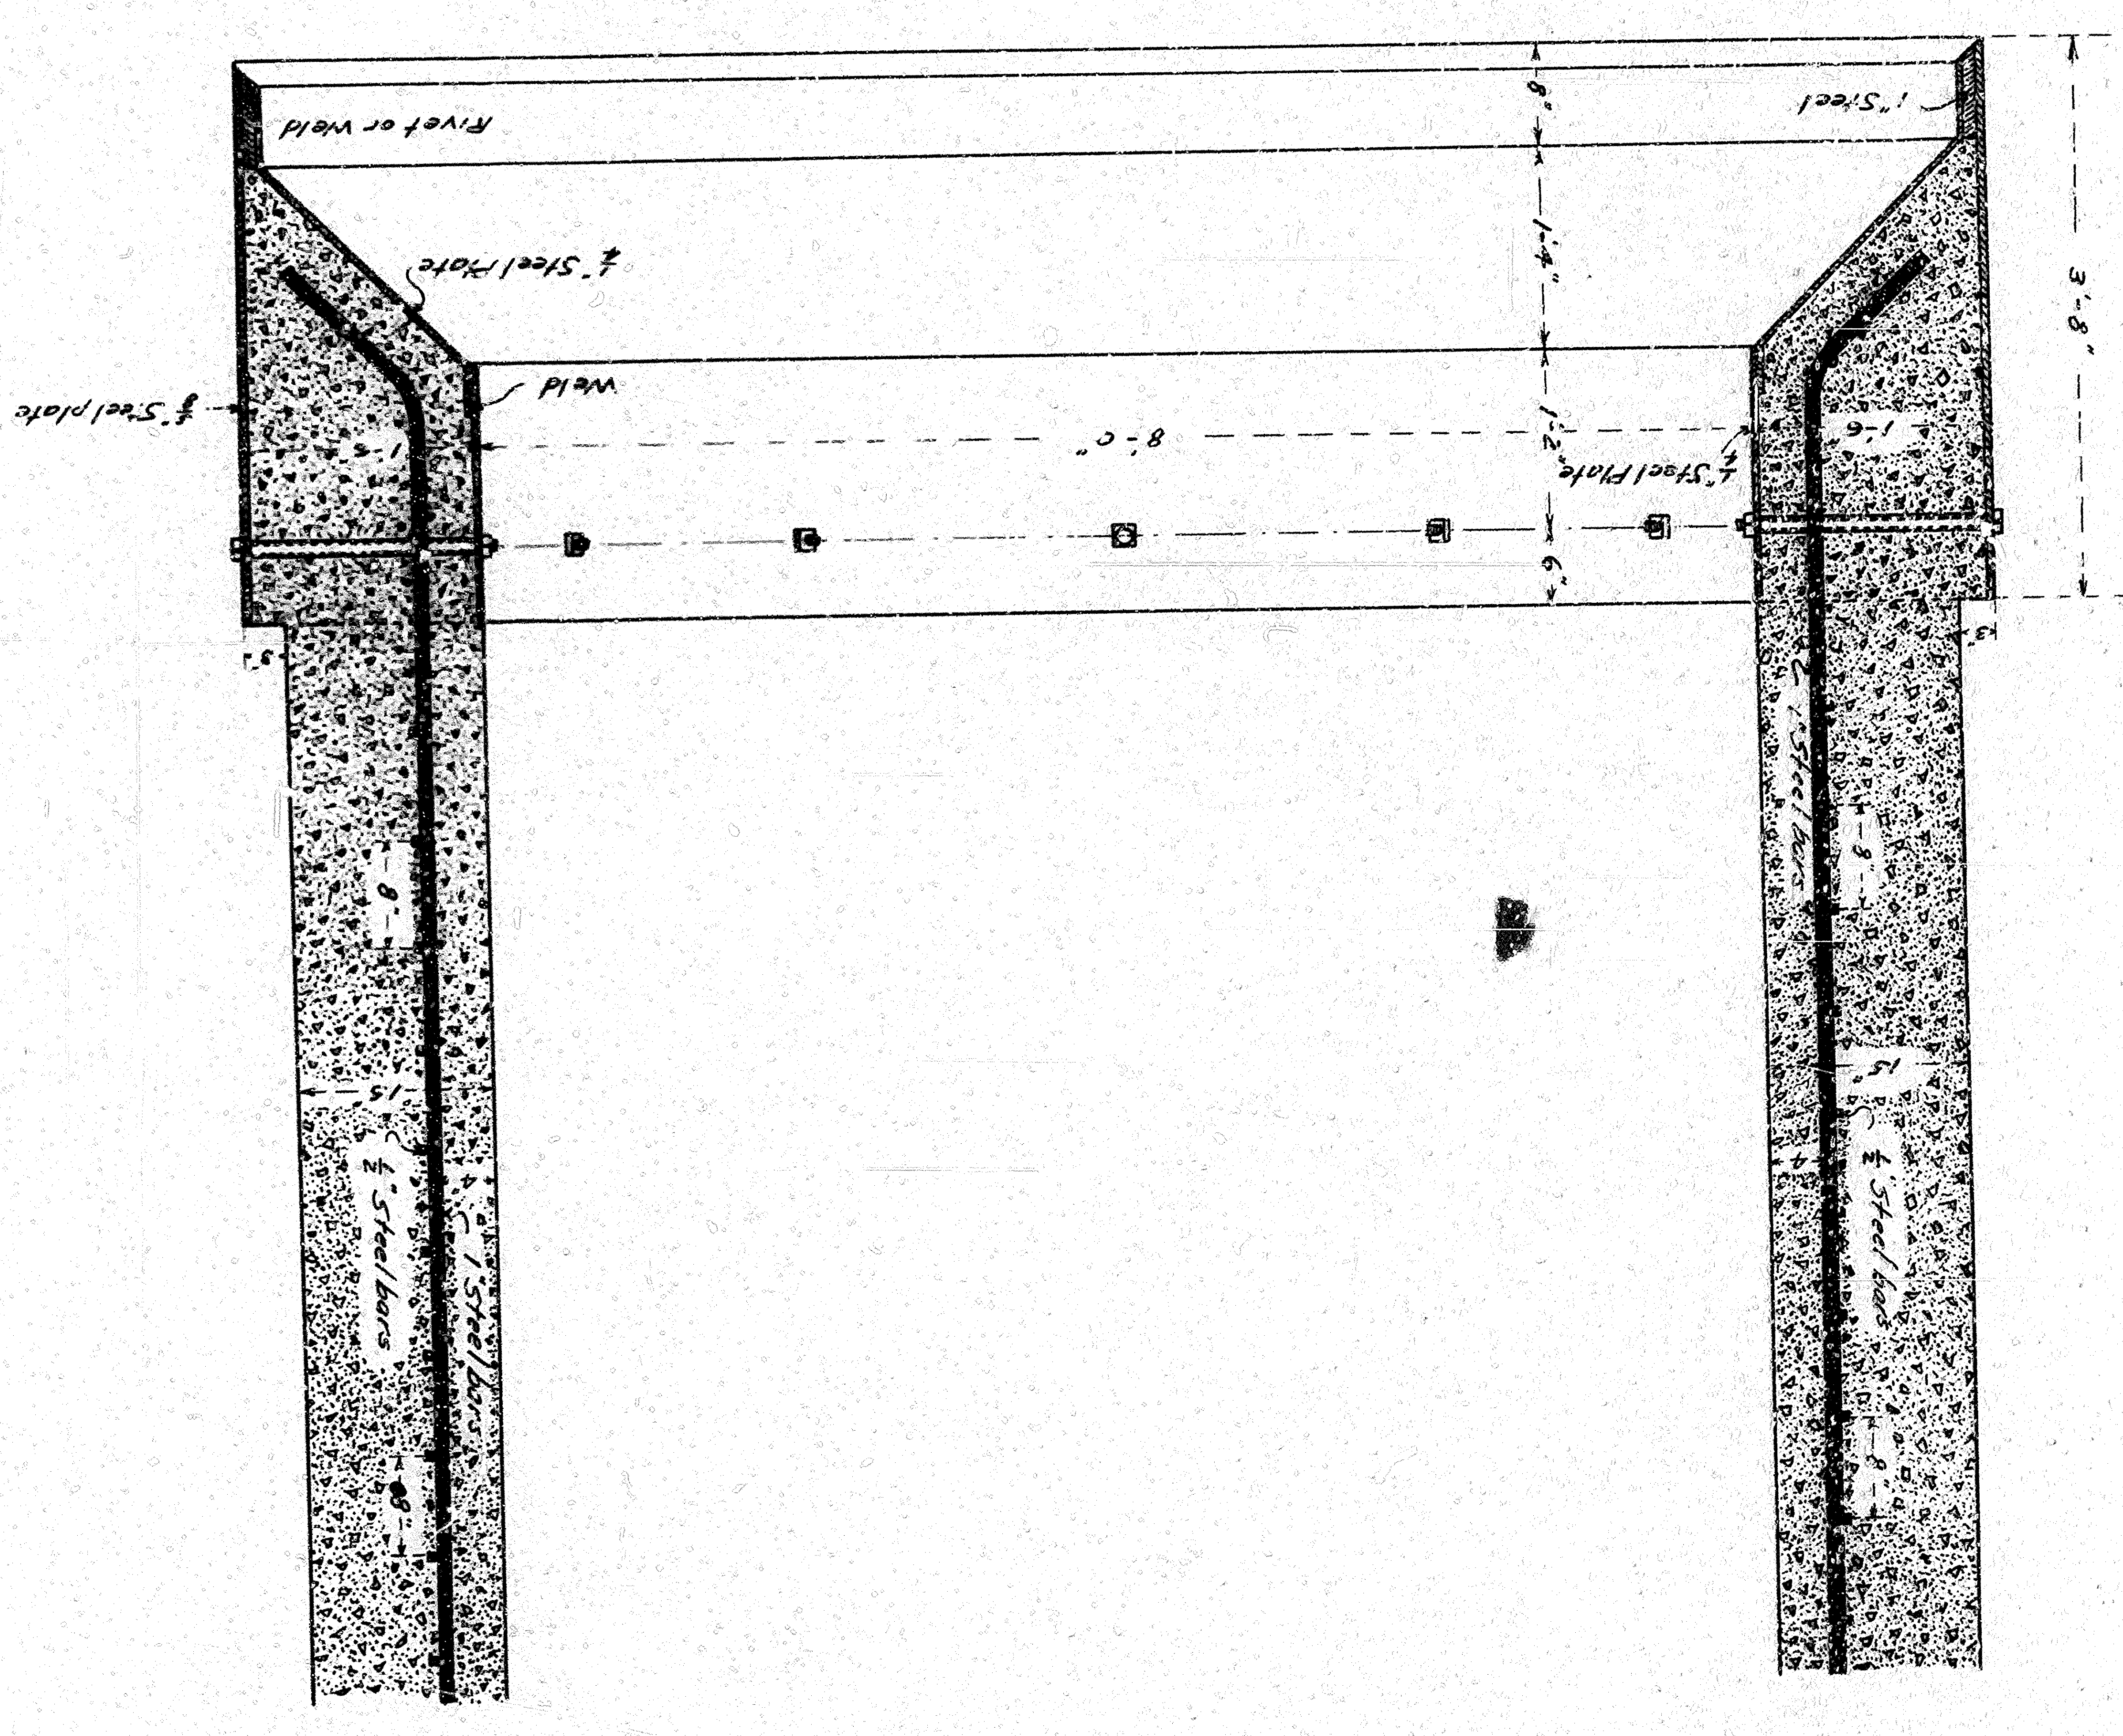

-HORIZONTAL-SECTION-THRU-CAISSON-

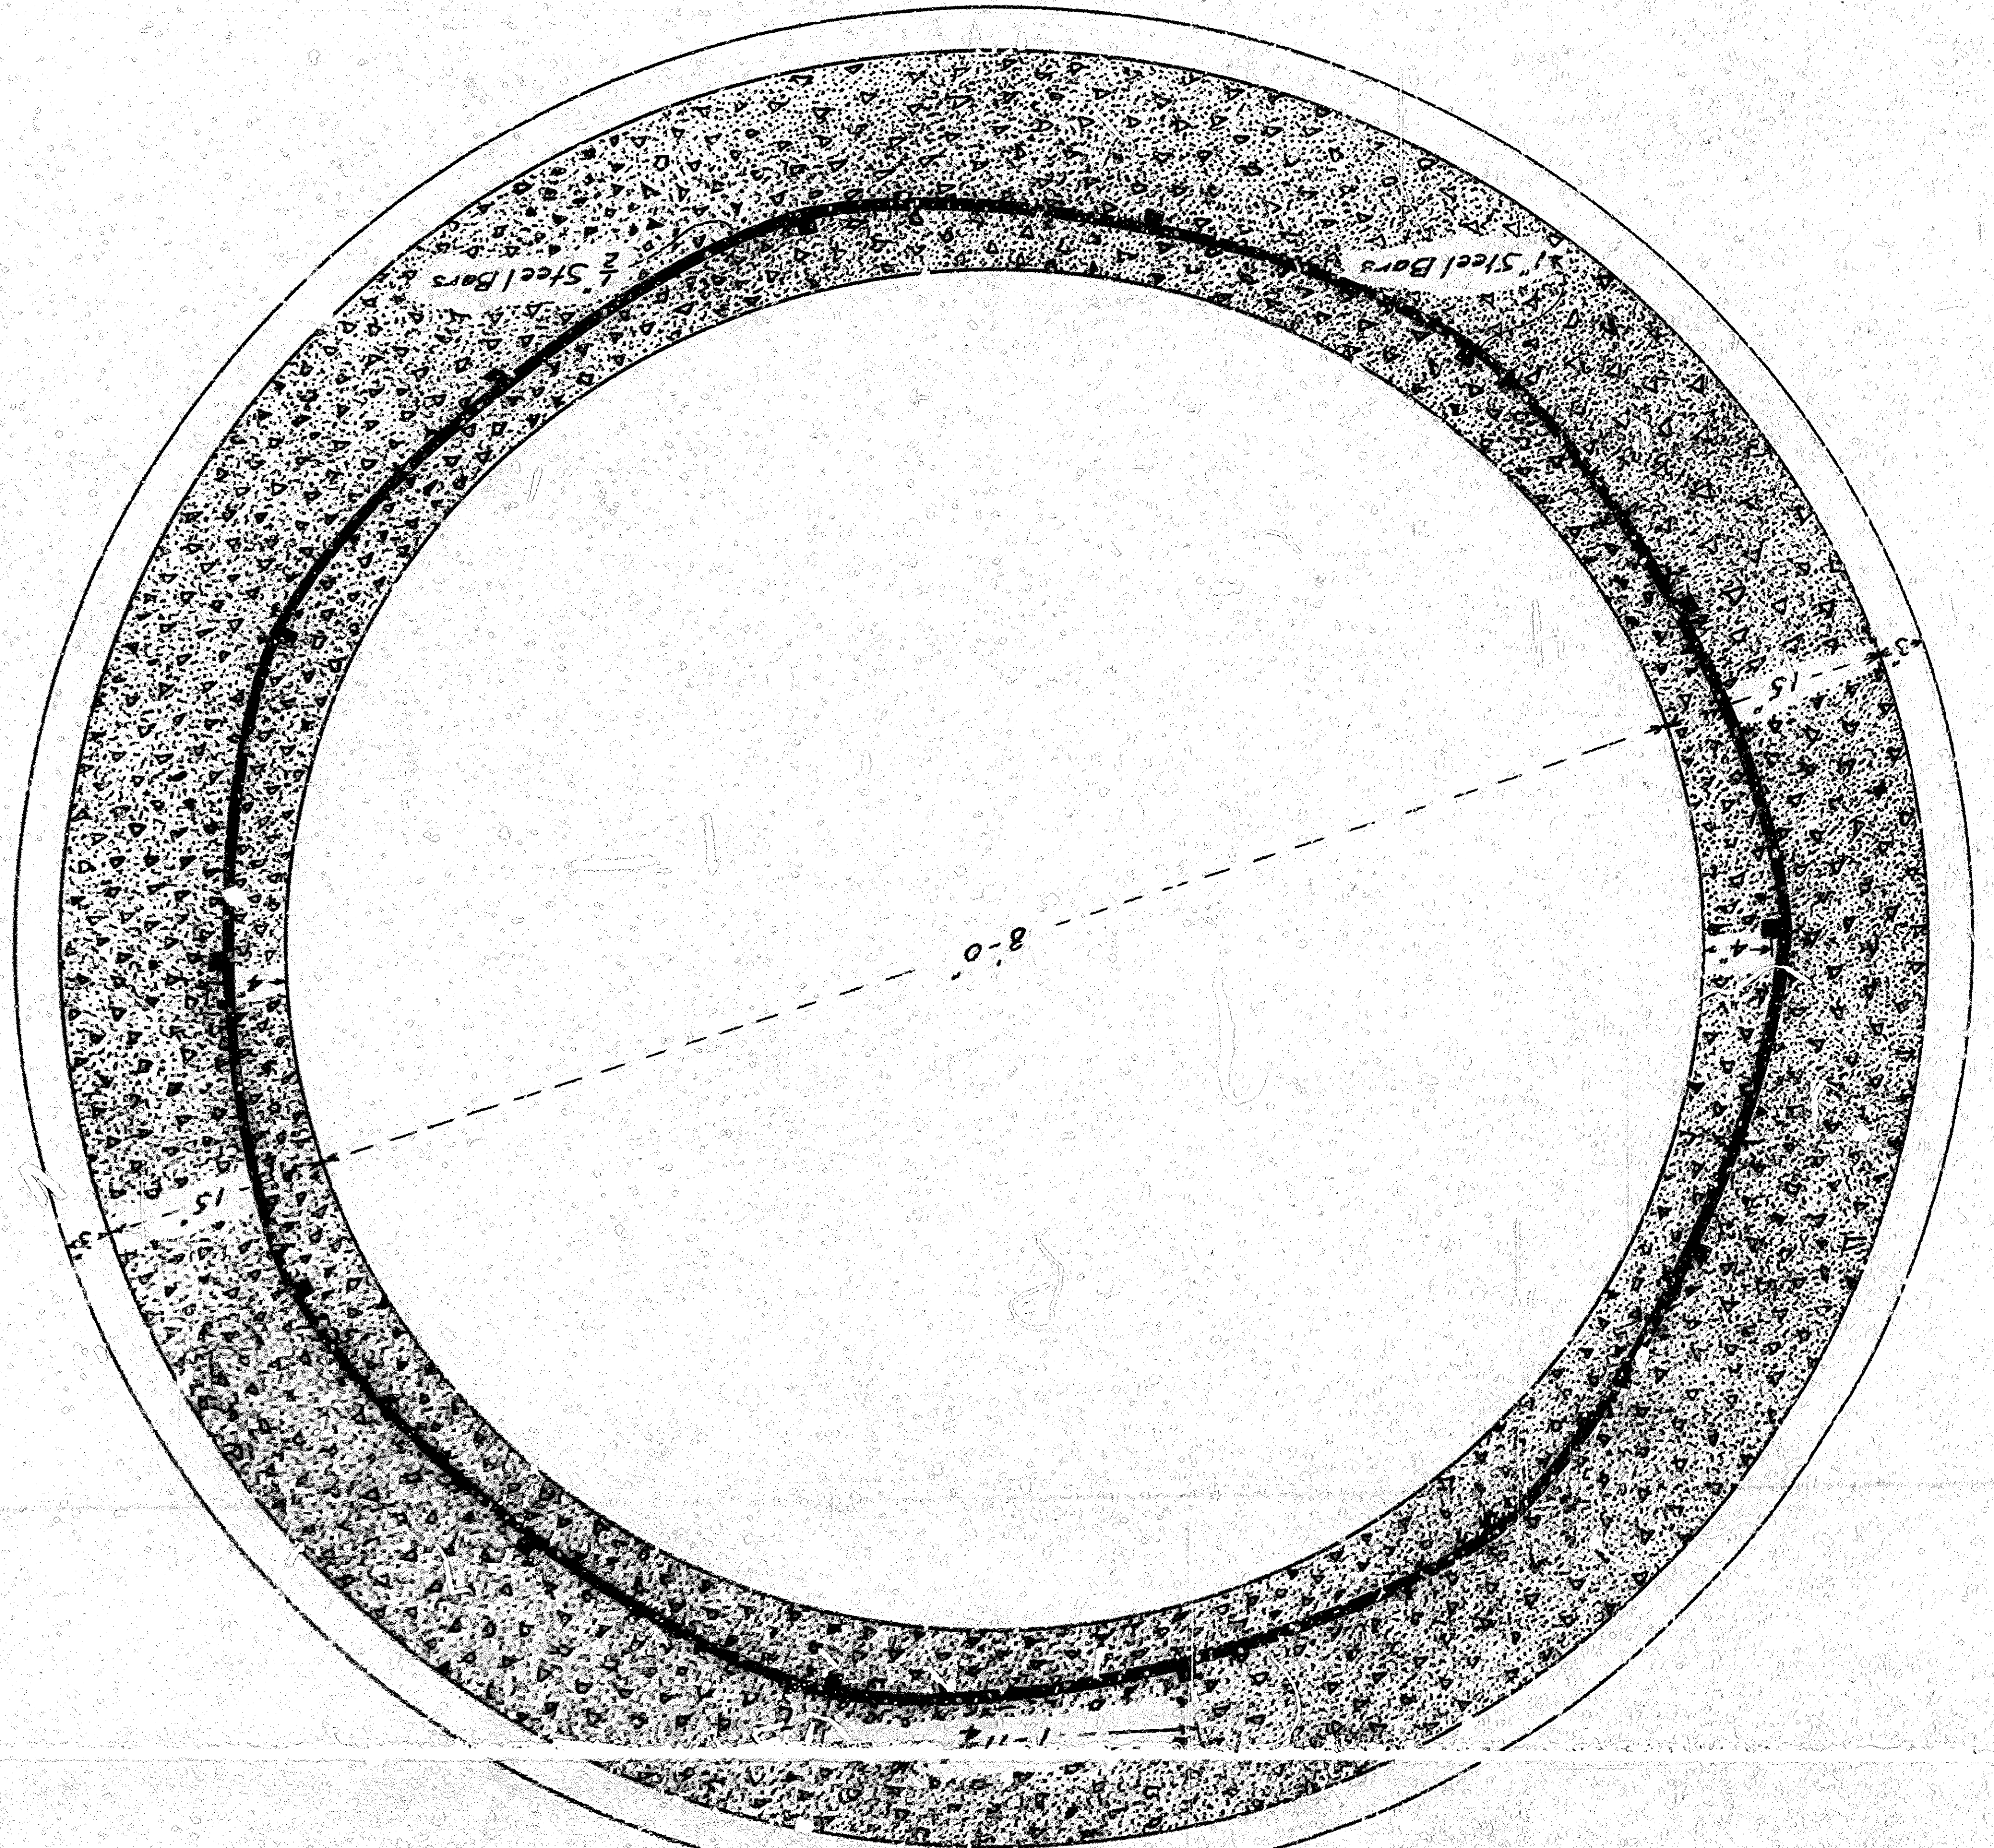

PLAN NO. 712
for
CONCRETE-CAISSON
and
STARTER-SHOE

Scale-Inch-1 Foot.