



PLAN
Scale 1" = 40'


PLAN NO 737
FOR THE IMPROVEMENT OF
WABASH STREET
FROM ARROWHEAD AVENUE TO D STREET
IN THE CITY OF
SAN BERNARDINO CALIFORNIA
DECEMBER 1906 C.E. JENSEN
CITY ENGINEER
Scale 1" = 40'

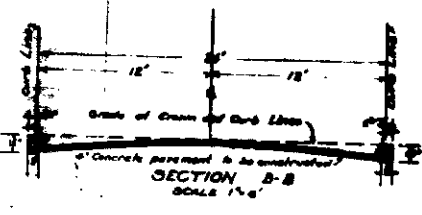

SECTION B-B
SCALE 1" = 4'

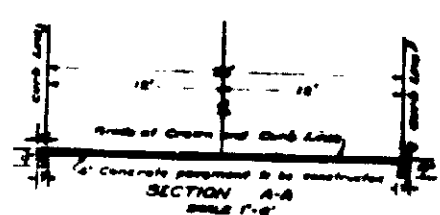

SECTION A-A
SCALE 1" = 4'

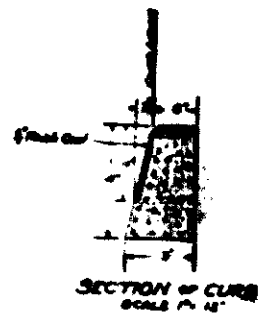


SECTION OF CURB
SCALE 1" = 4'

LEGEND
" " means feet or inches.
" " " means feet or feet.
Elev means elevation.
N/E means number.
C means Center Line.

4' Concrete Pavement to be constructed shown here existing in section B-B
Concrete Curb to be constructed shown here existing in section A-A

City 1906 to WABASH STREET acquired by Ord 1119 as of Page 187
Book 206 of Deeds, Records of San Bernardino County.

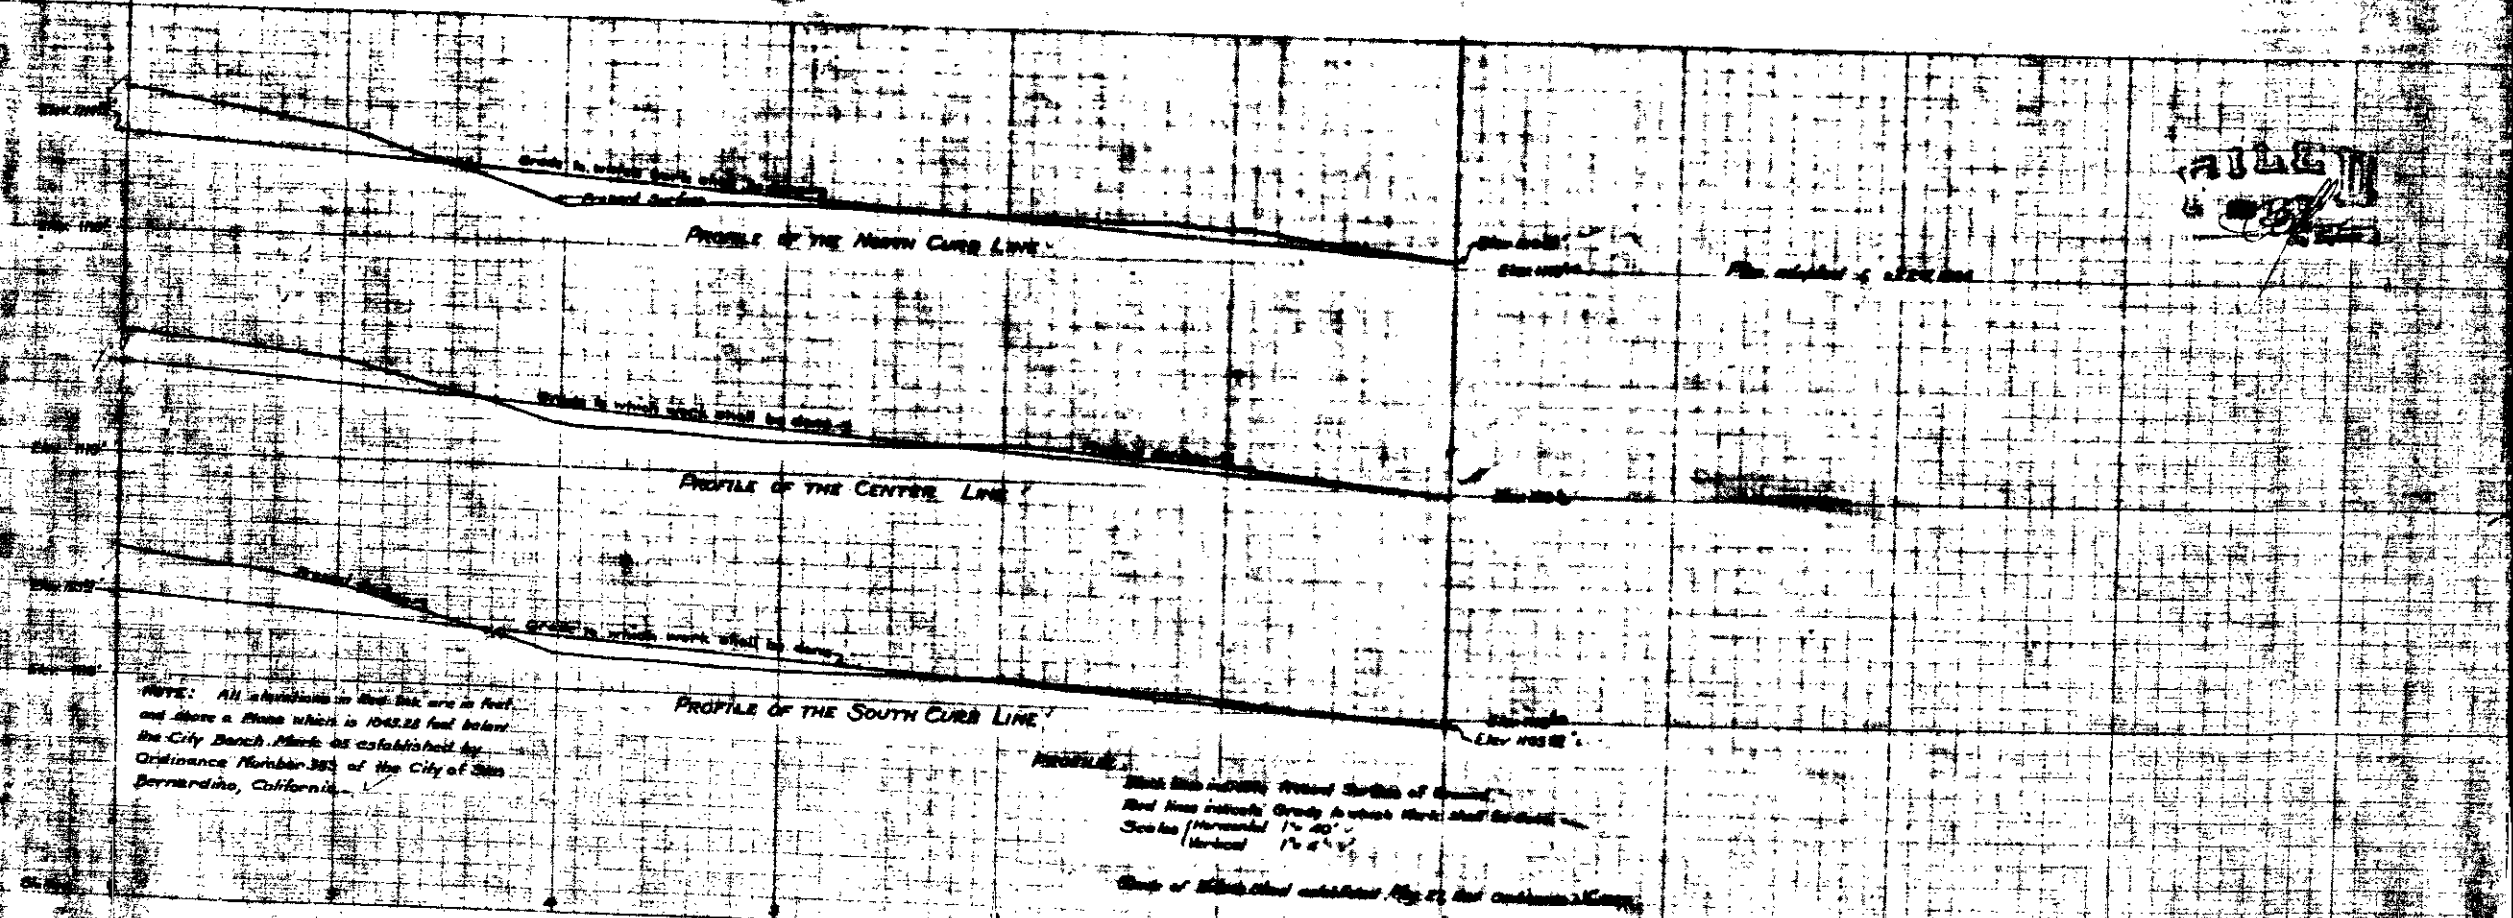

PROFILE OF THE NORTH CURB LINE


PROFILE OF THE CENTER LINE

PROFILE OF THE SOUTH CURB LINE

NOTE: All elevations in this plan are in feet and above a base which is 1045.25 feet below the City Bench Mark as established by Ordinance Number 385 of the City of San Bernardino, California.


PROFILE
This plan shows the proposed profile of the curb and the existing grade between the curb and the center line. Scale (Horizontal) 1" = 40' (Vertical) 1" = 4'

Base of Elevation established by City of San Bernardino, California.

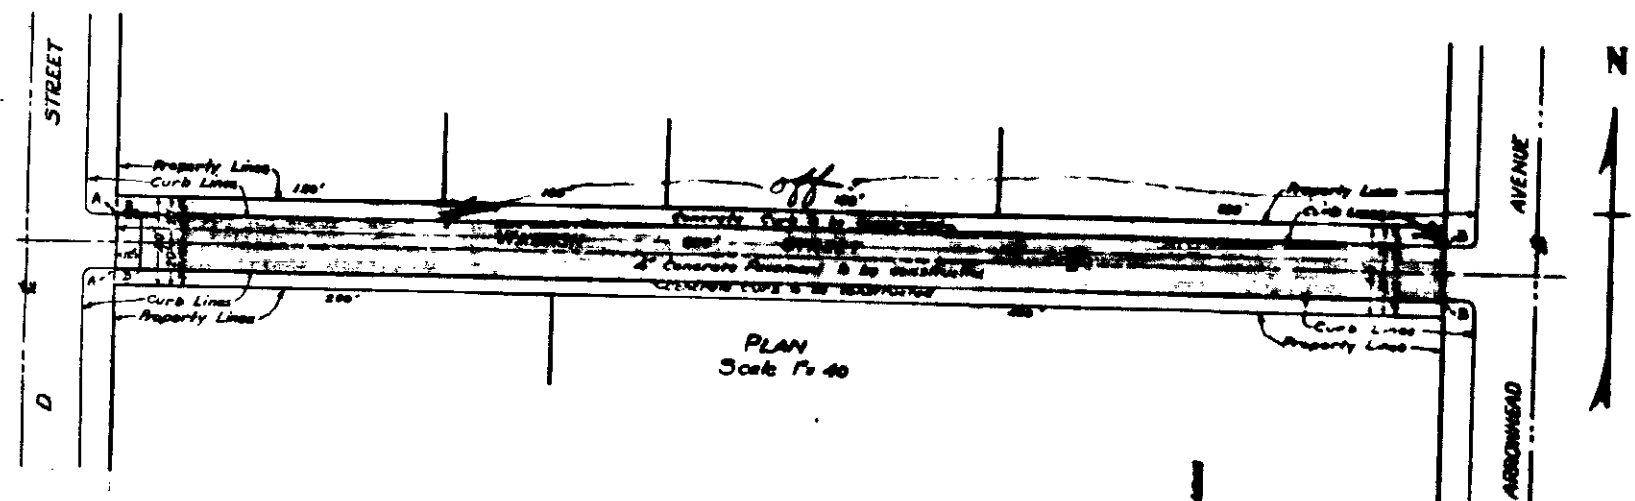


PLAN
Scale 1" = 40'


PLAN NO 737
FOR THE IMPROVEMENT OF
WABASH STREET
FROM ARROWHEAD AVENUE TO D STREET
IN THE CITY OF
SAN BERNARDINO CALIFORNIA
DECEMBER 1906 C.E. JENSEN
CITY ENGINEER
Scale 1" = 40'

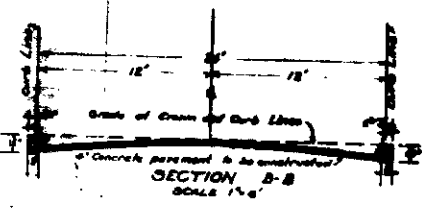

SECTION B-B
SCALE 1" = 4'

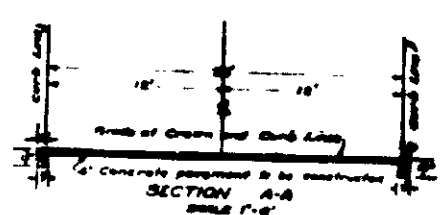

SECTION A-A
SCALE 1" = 4'

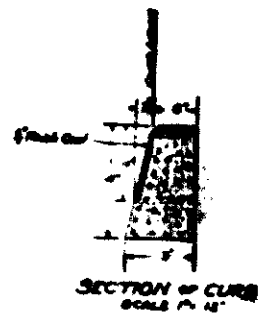


SECTION OF CURB
SCALE 1" = 4'

LEGEND
" " means feet or inches.
" " " means feet or feet.
Elev means elevation.
N/E means number.
C means Center Line.

4' Concrete Pavement to be constructed shown here...
Concrete Curb to be constructed shown here...

City 1906 to WABASH STREET acquired by Dec 1910 as of Page 187
Book 206 of Deeds, Records of San Bernardino County.

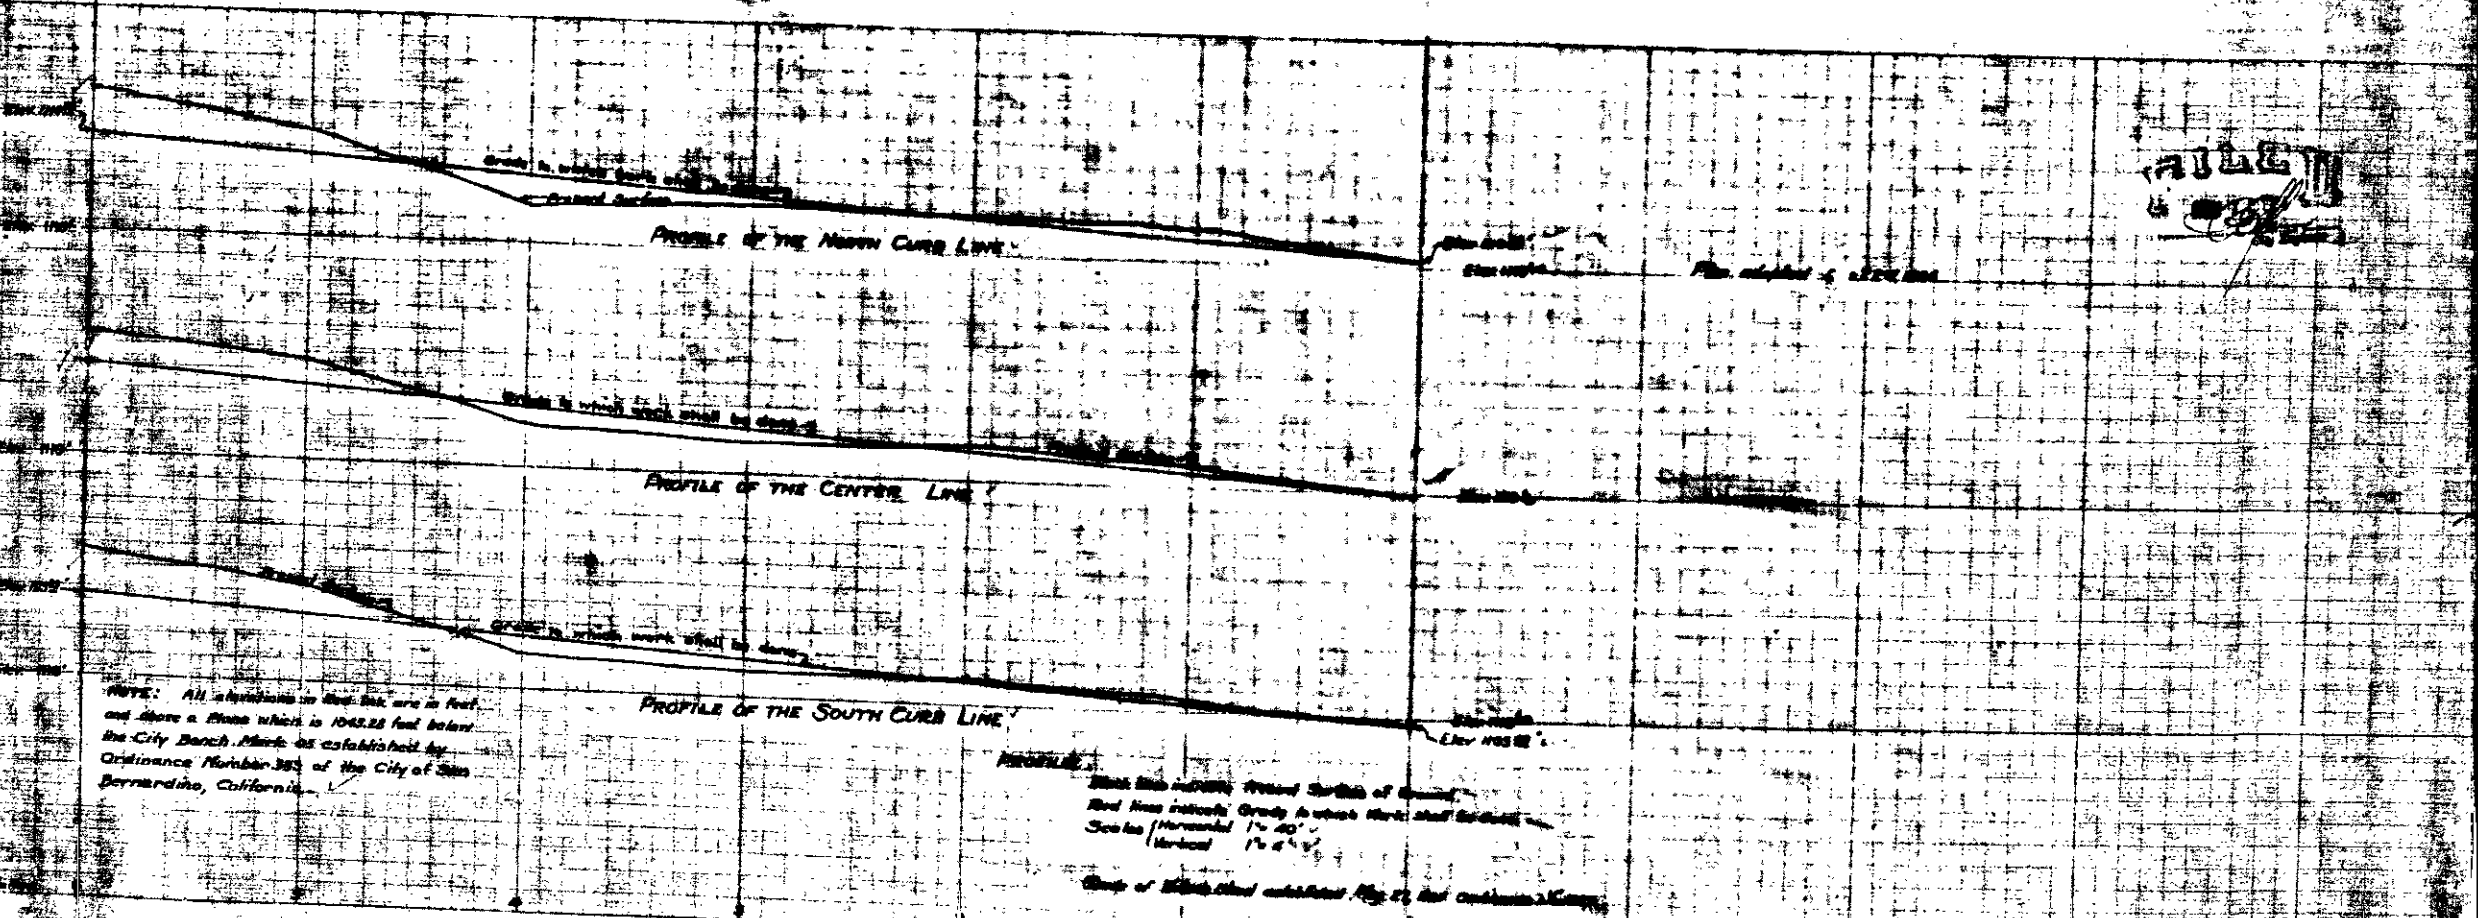

PROFILE OF THE NORTH CURB LINE

PROFILE OF THE CENTER LINE

PROFILE OF THE SOUTH CURB LINE

NOTE: All elevations in this plan are in feet
and above a plane which is 1045.25 feet below
the City Bench Mark as established by
Ordinance Number 385 of the City of San
Bernardino, California.

PROFILE
This plan shows the proposed profile of the
road and the proposed grade between the
Scale (Horizontal) 1" = 40'
(Vertical) 1" = 4'
Date of this plan submitted by the City Engineer, 1906.