

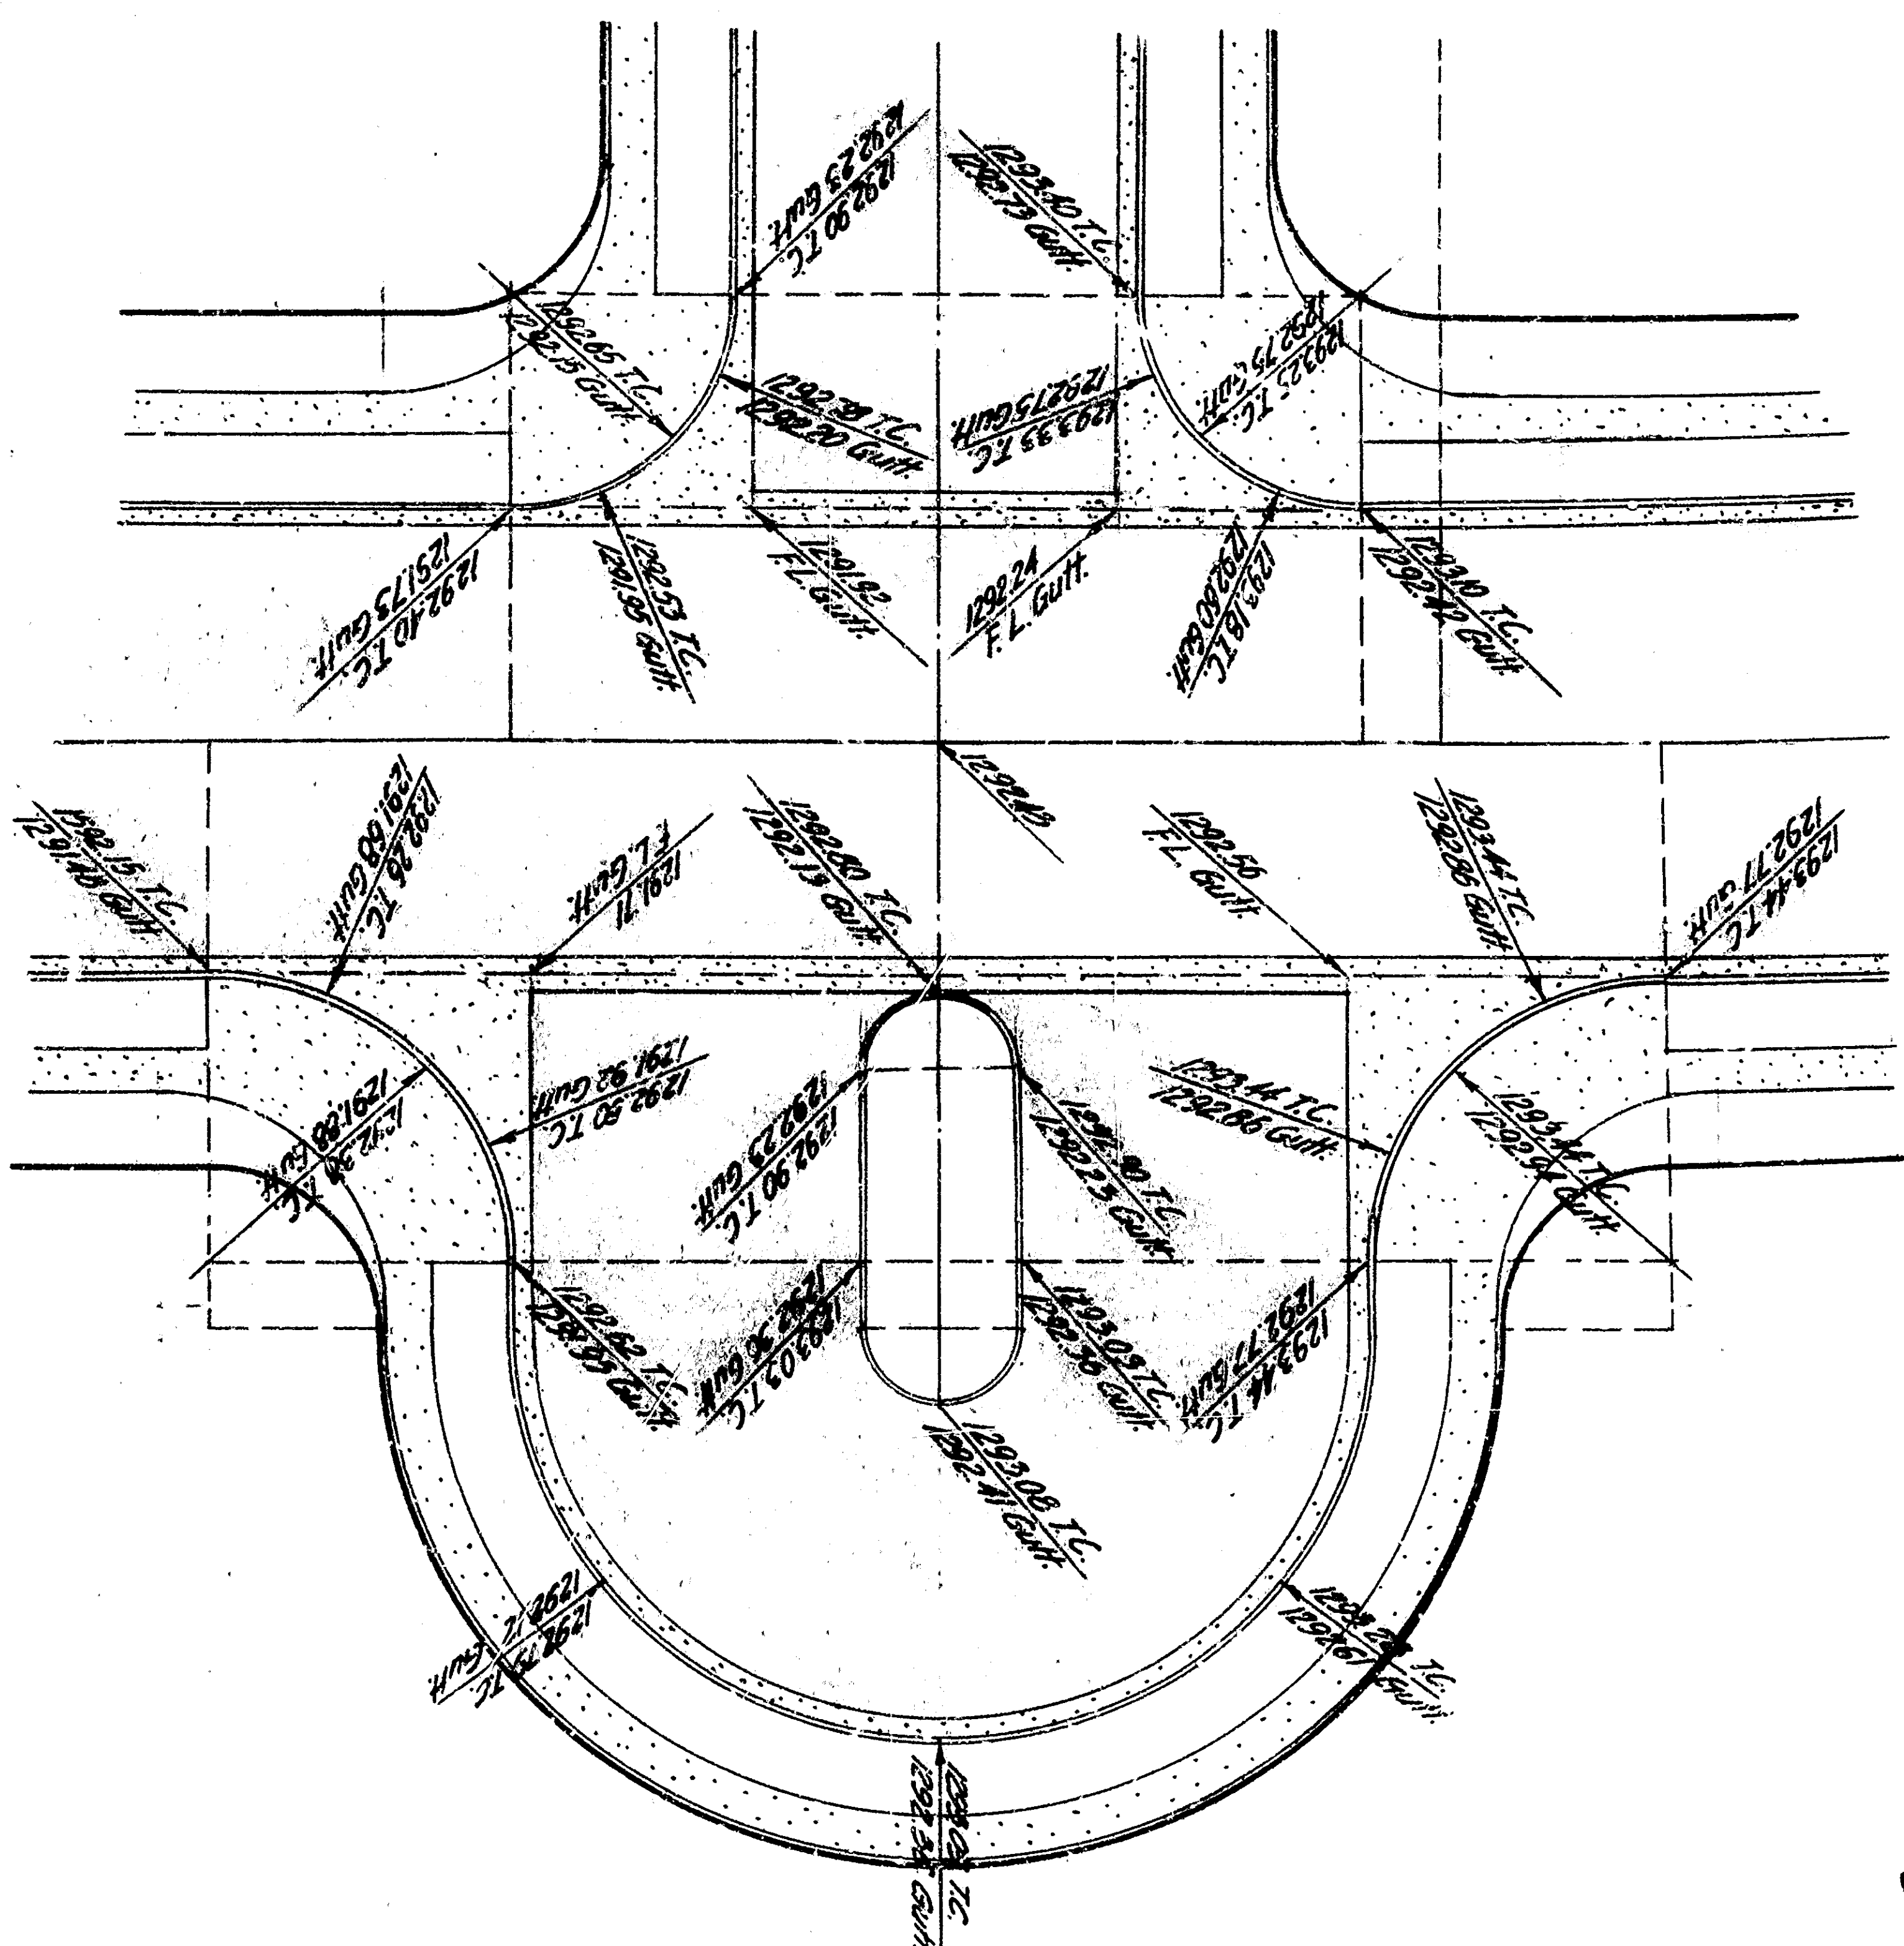


INTERSECTION DETAIL
LUGO AVE & PALMIRA DR

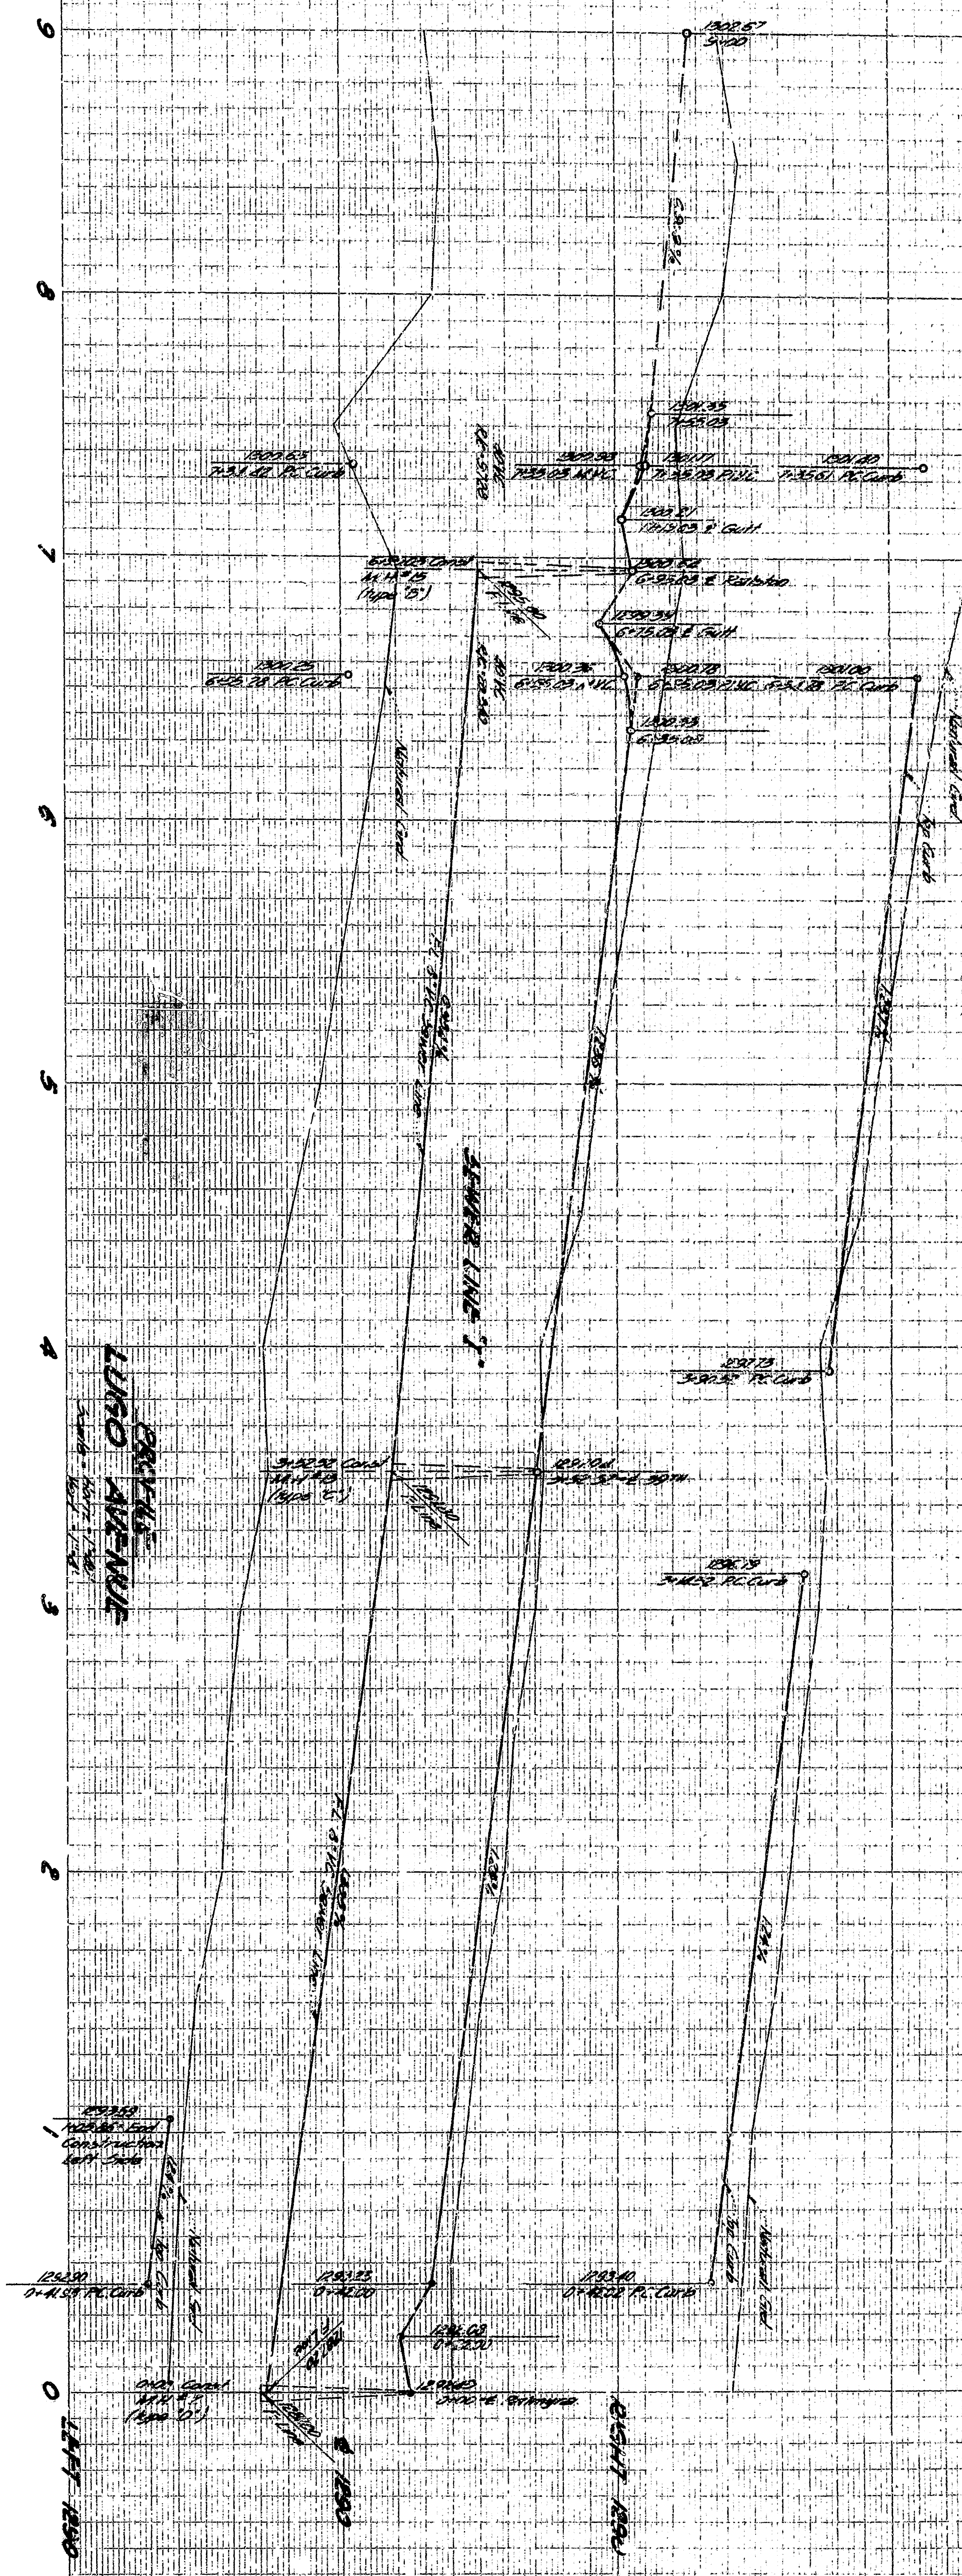


INTERSECTION DETAIL
LUGO AVE & 39TH ST


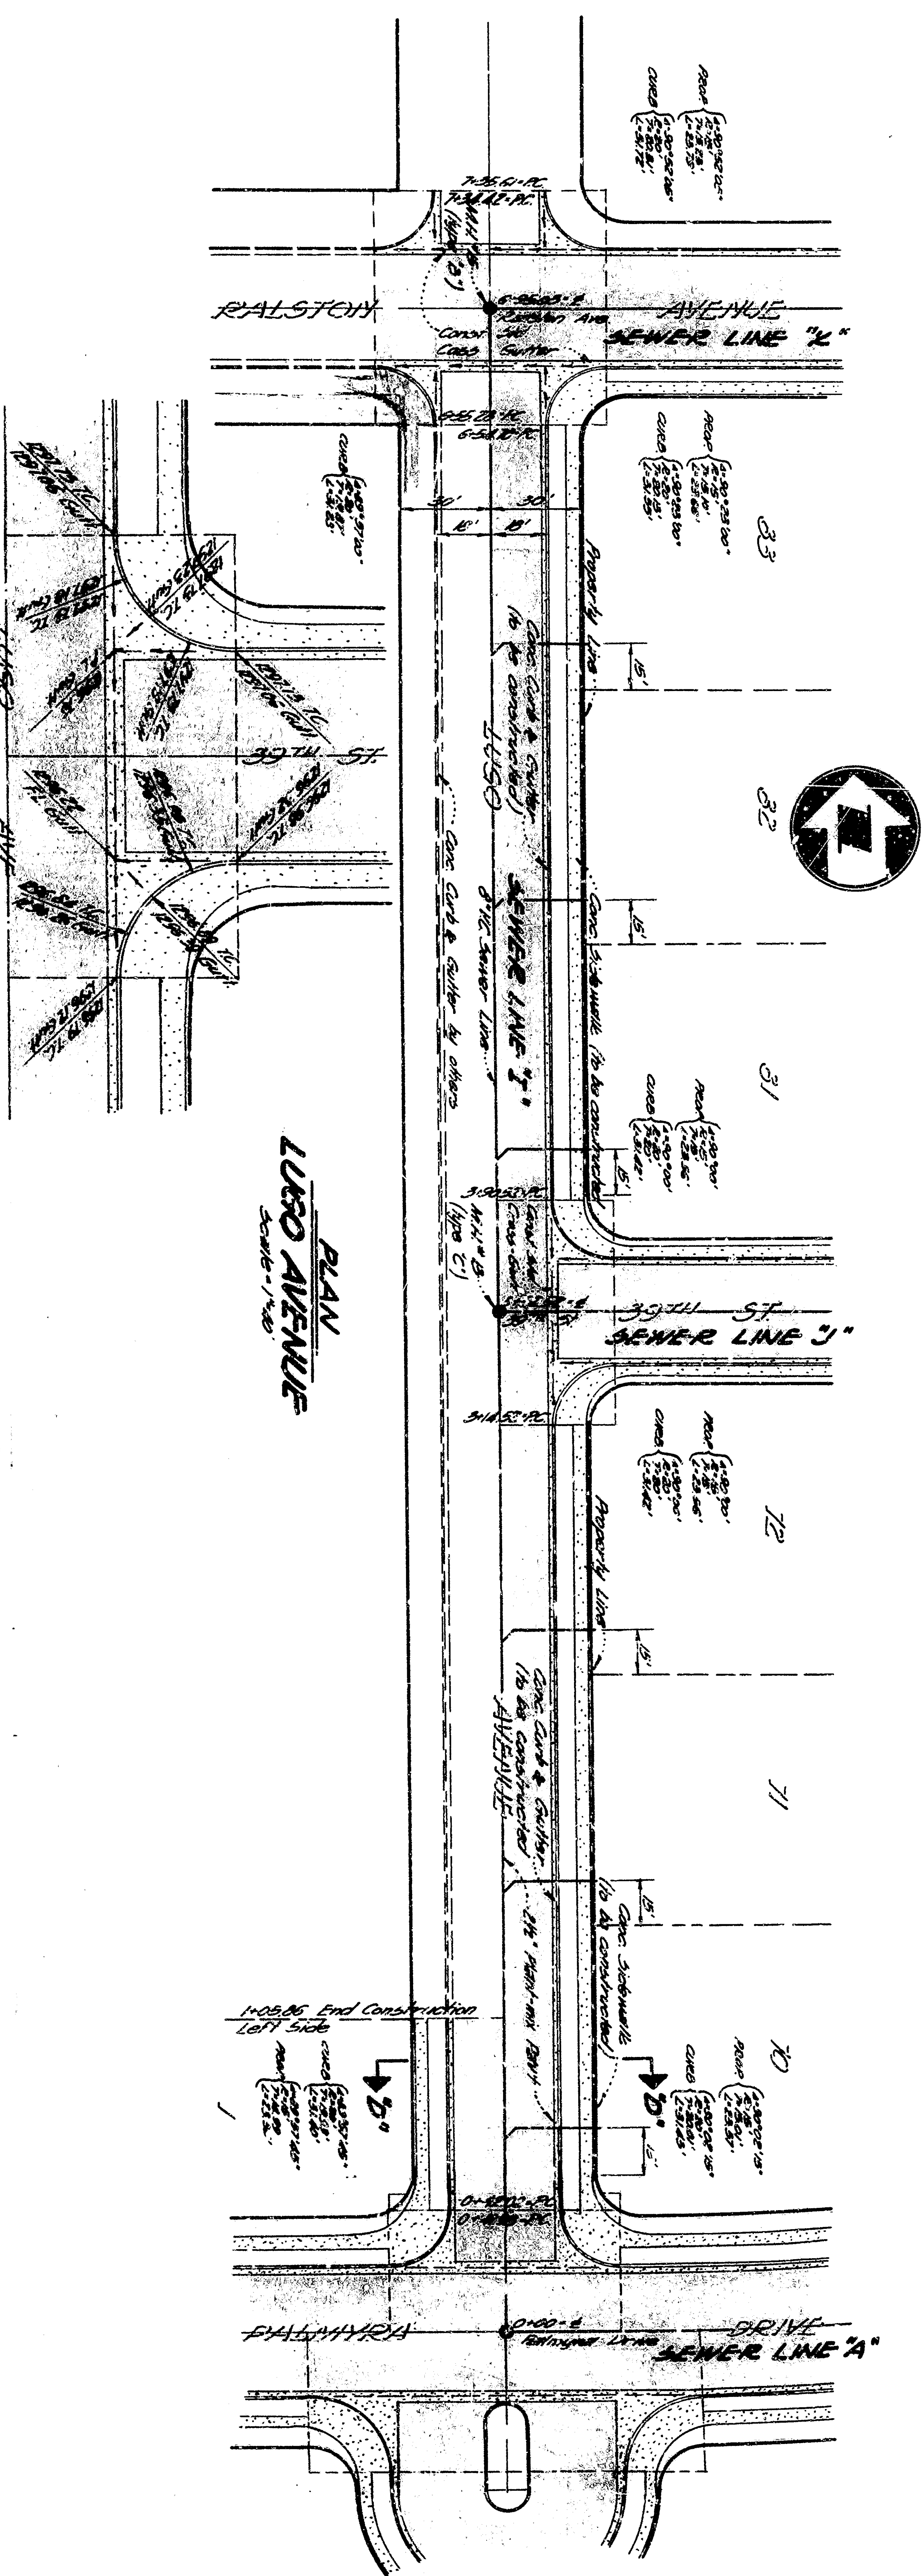


Note: These are revised sheets. All prints
SHEET NO. 8 OF 8 SHEETS

INTERSECTION DETAIL
LUGO AVE & PALMIRA DR

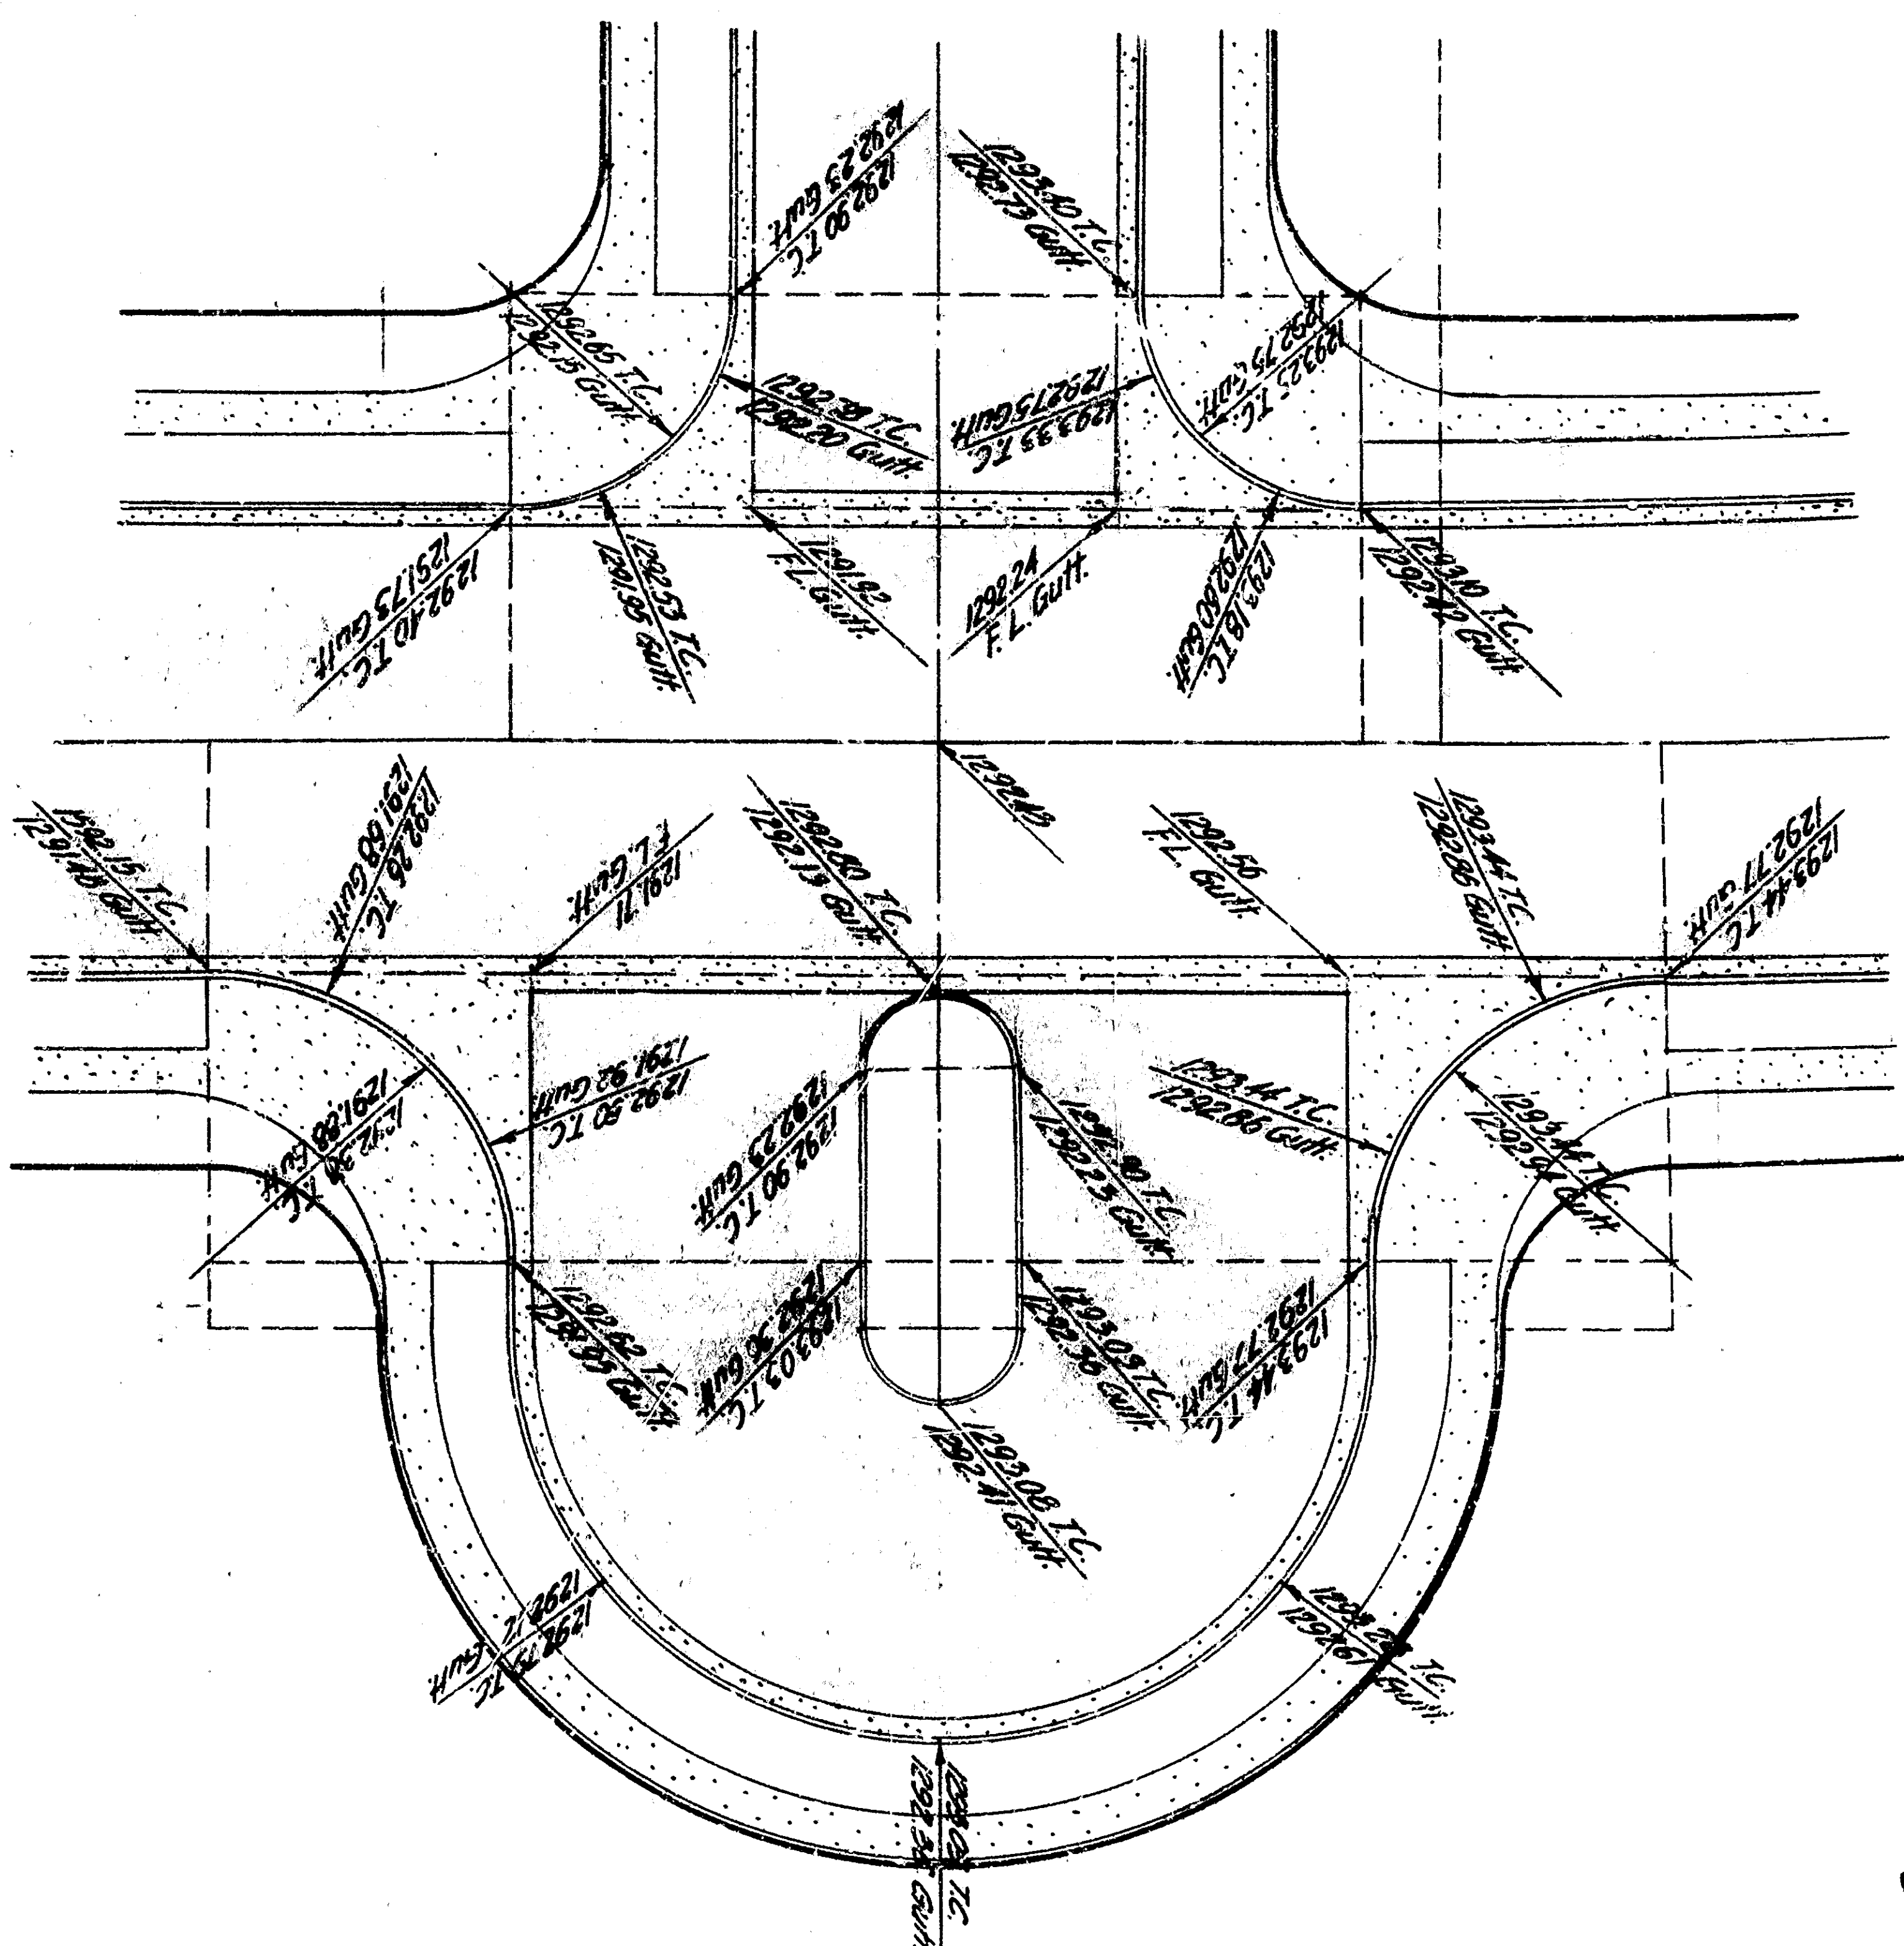

INTERSECTION DETAIL
LUGO AVE & 39TH ST

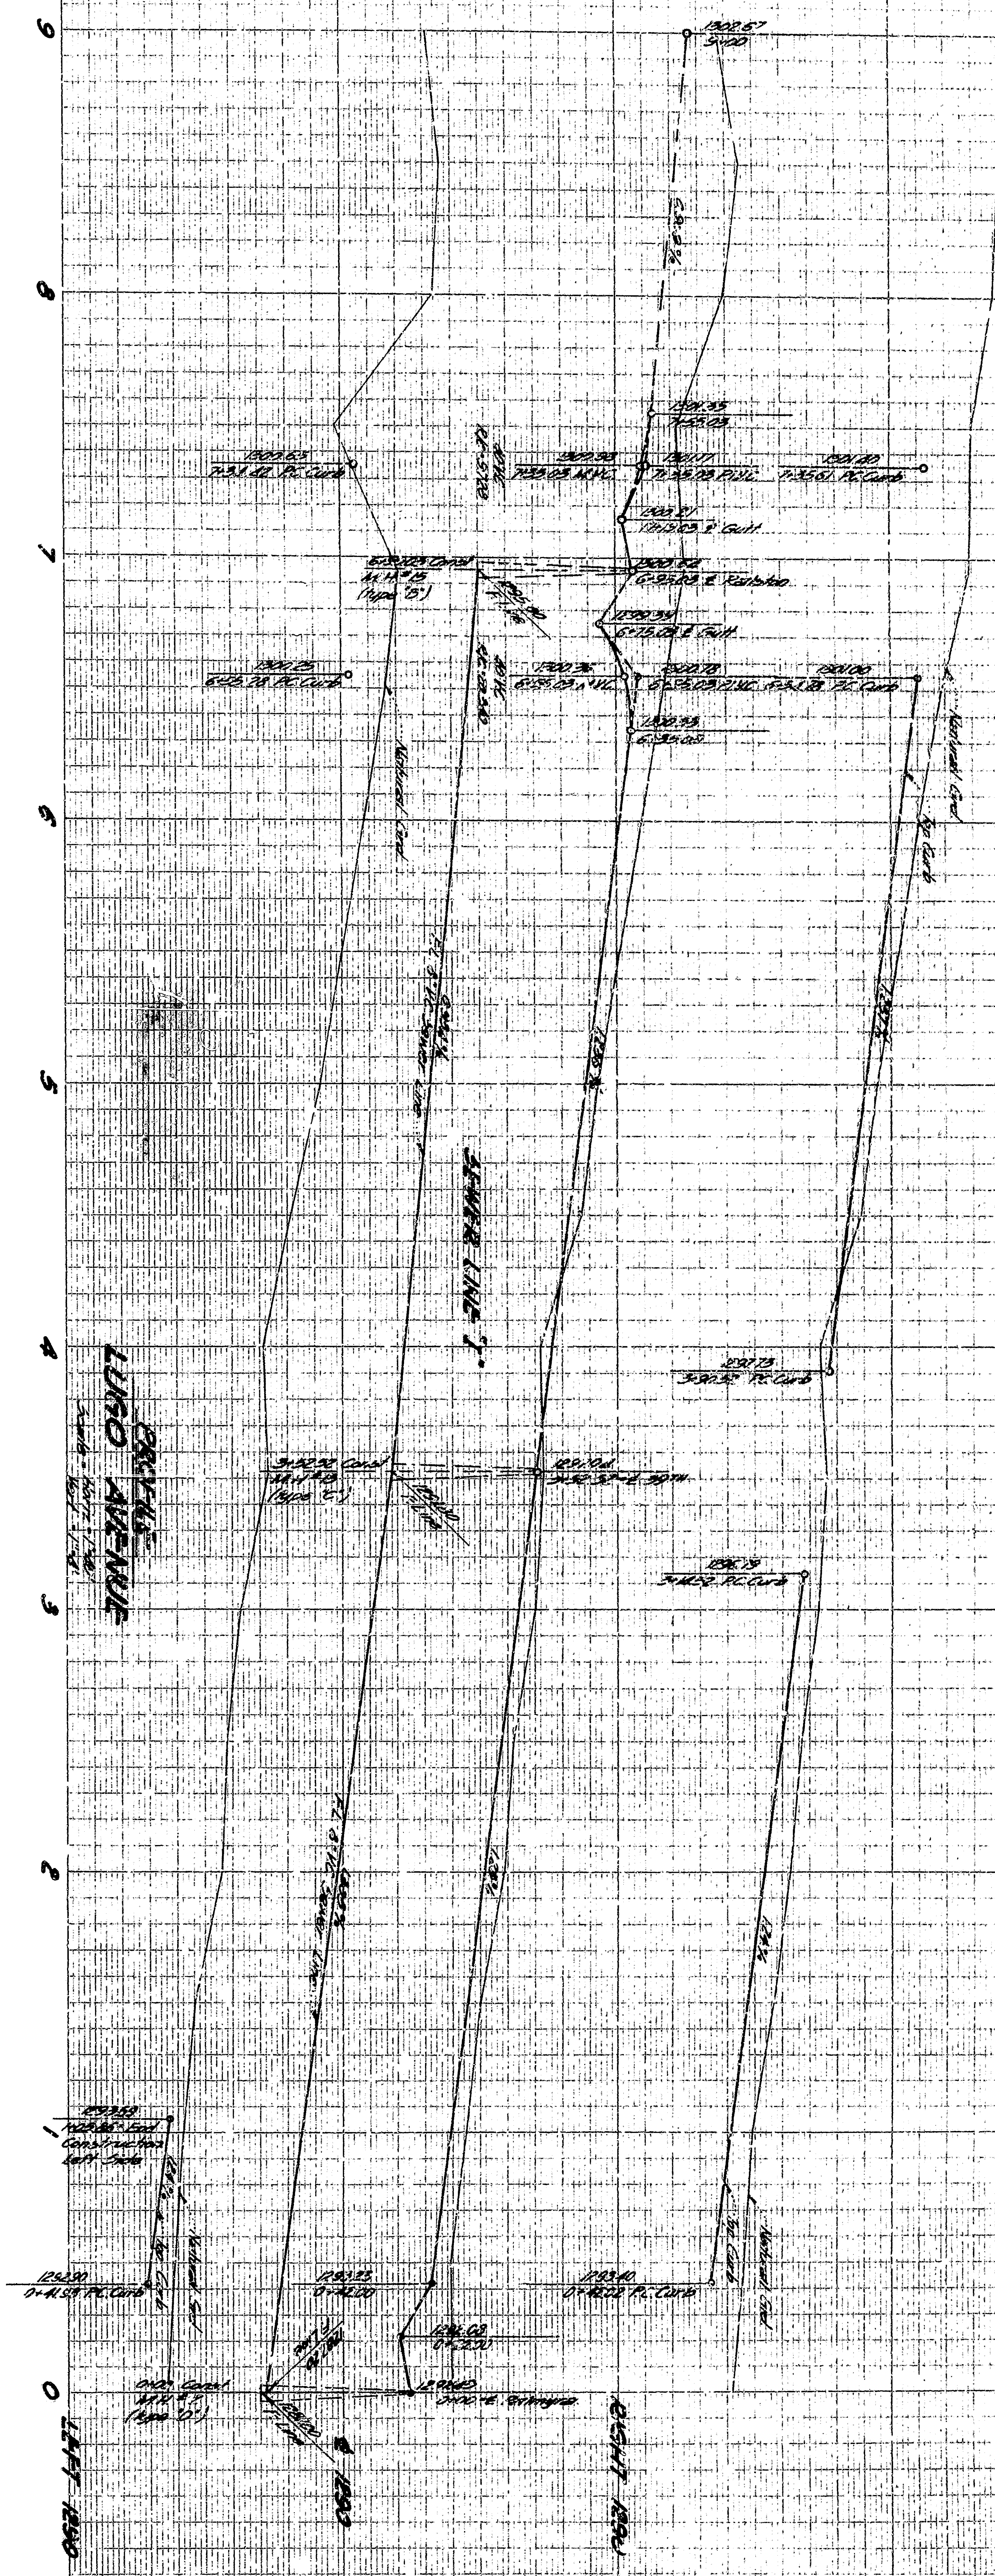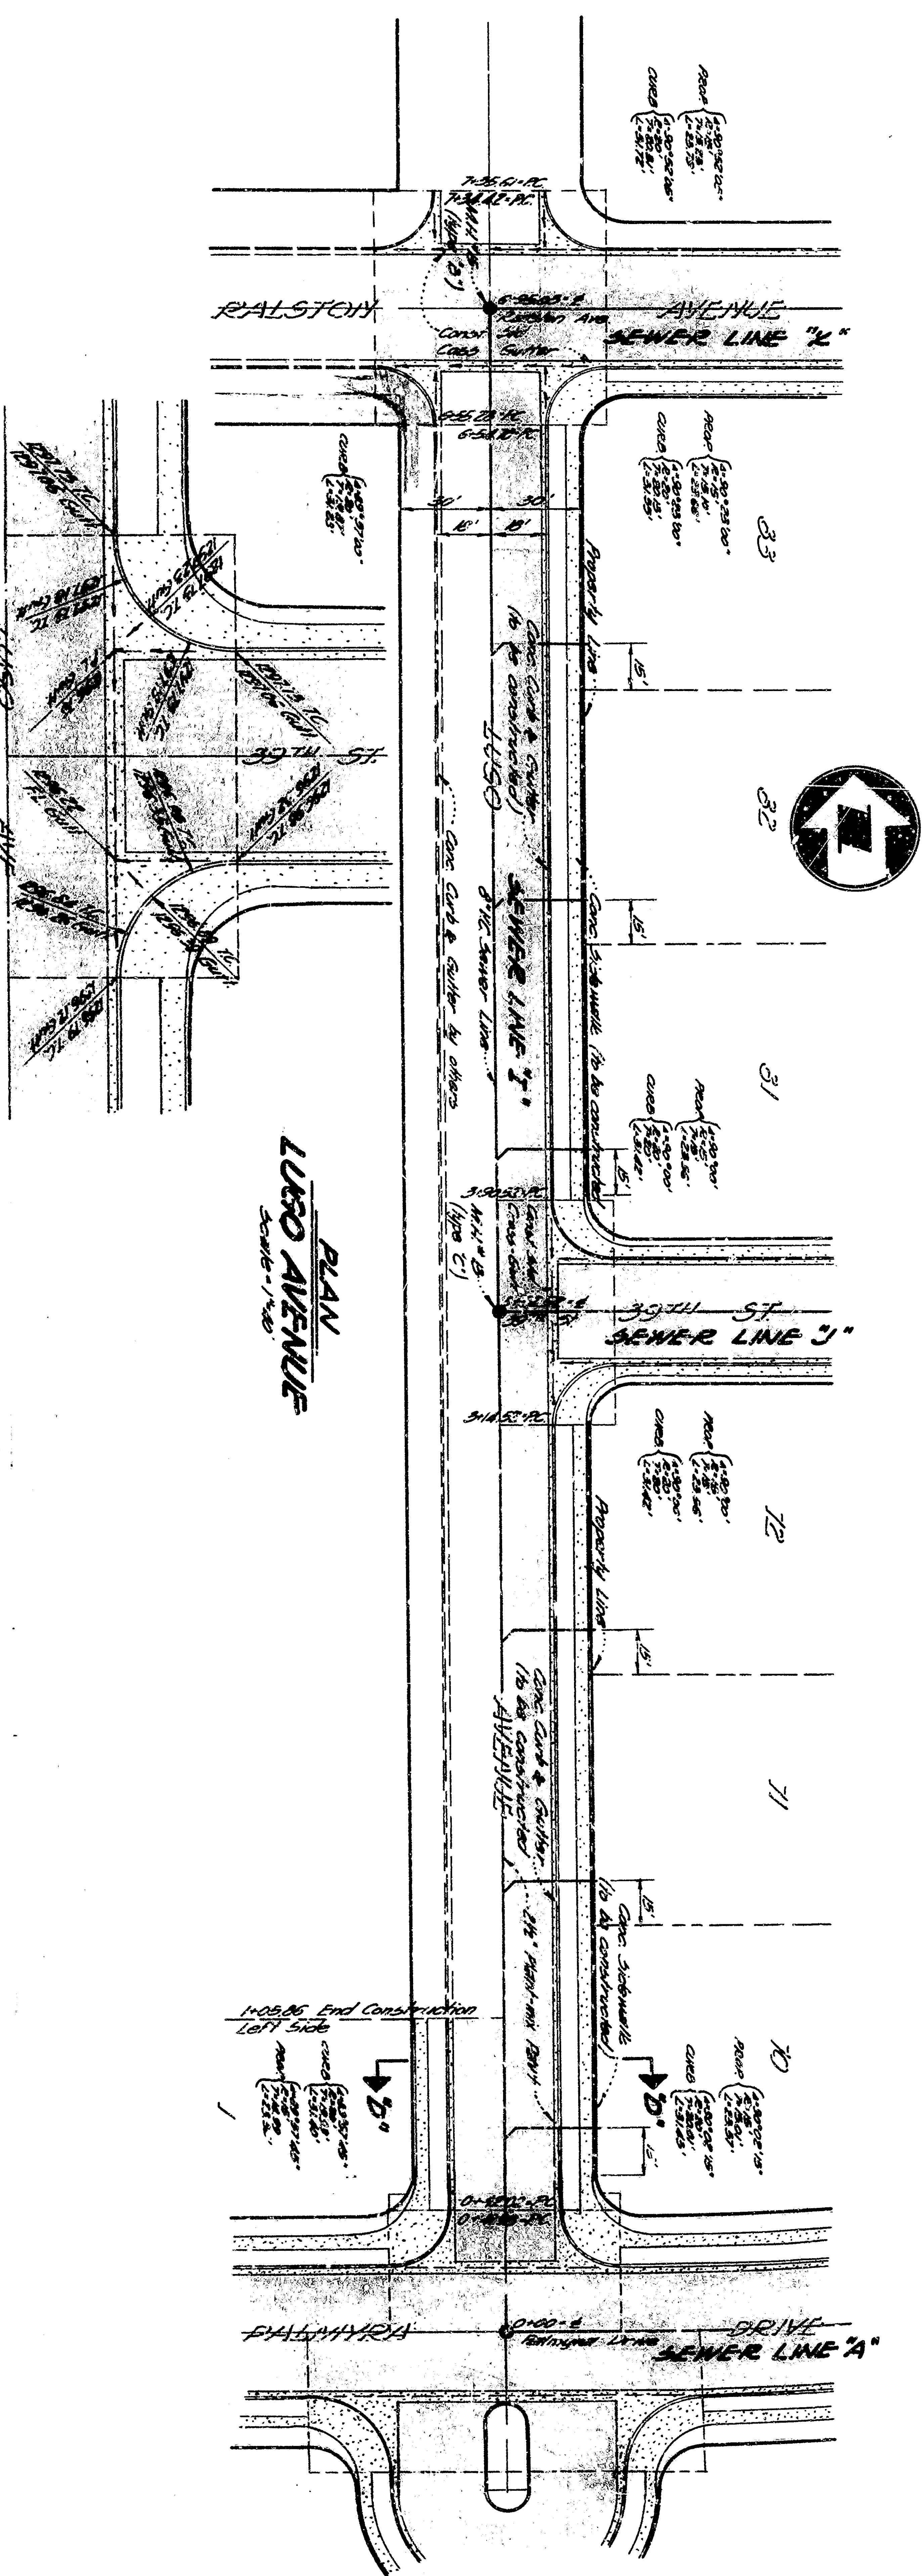

Note: These are revised sheets. All prints
Sheet No. 8 of 8 Sheets