



DESIGNED BY COMPANY TO
716 5416

PLAN
39TH ST

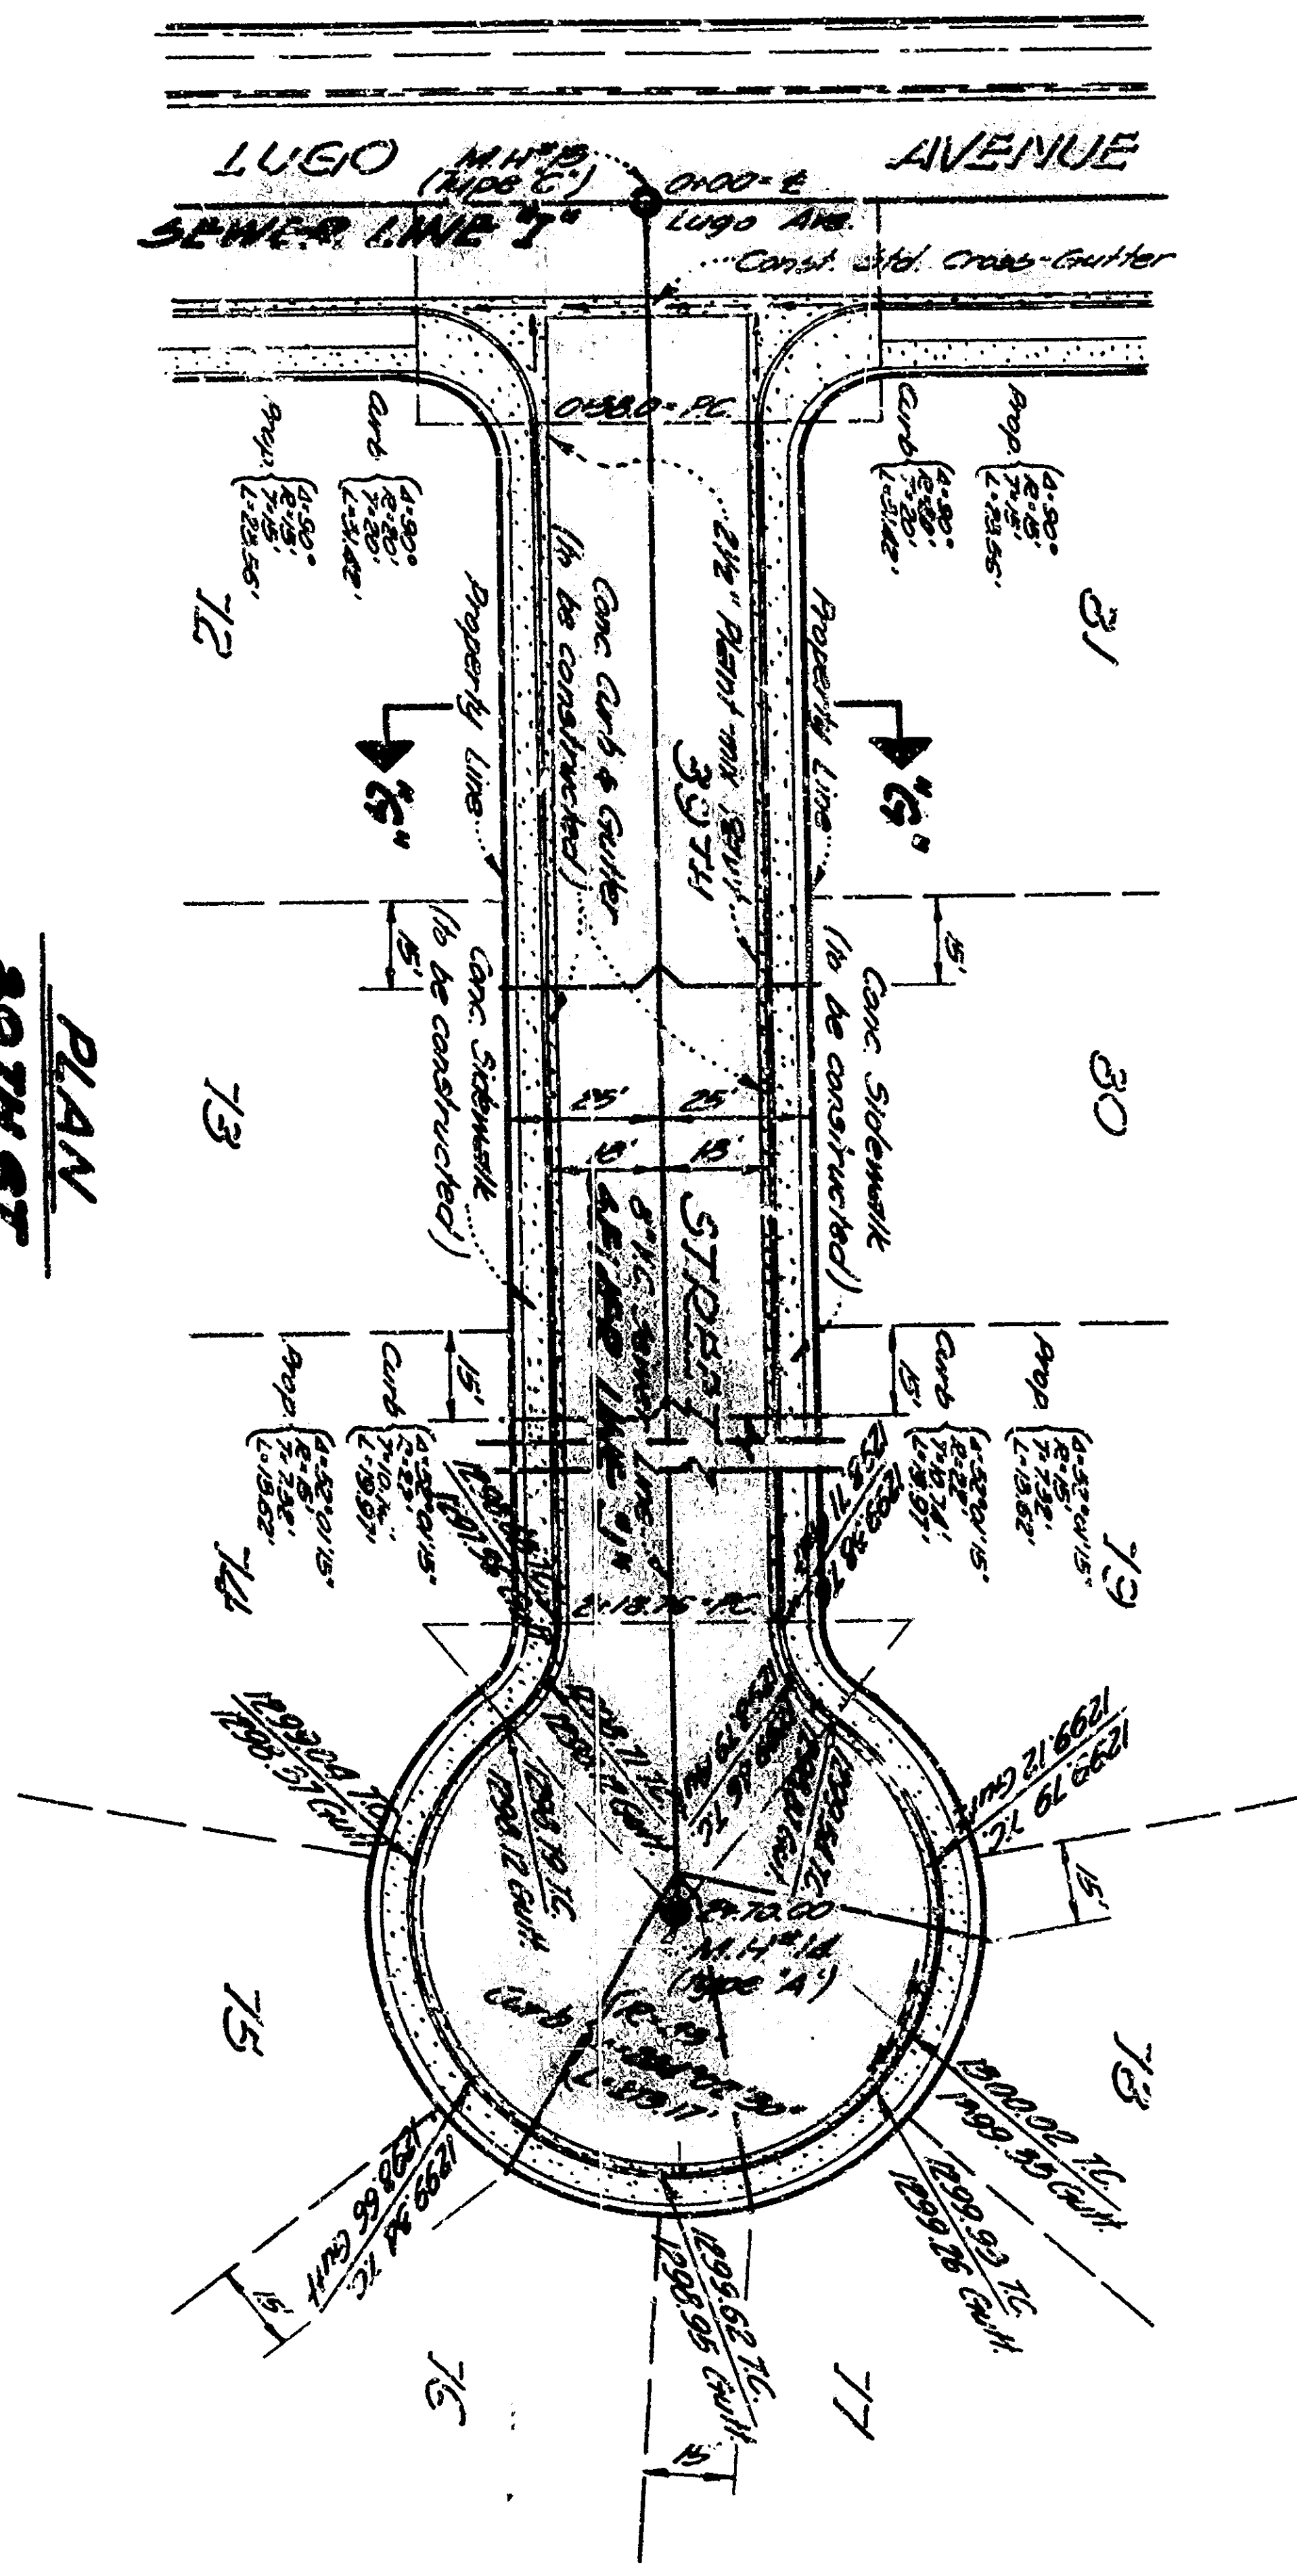

PLAN
39TH ST

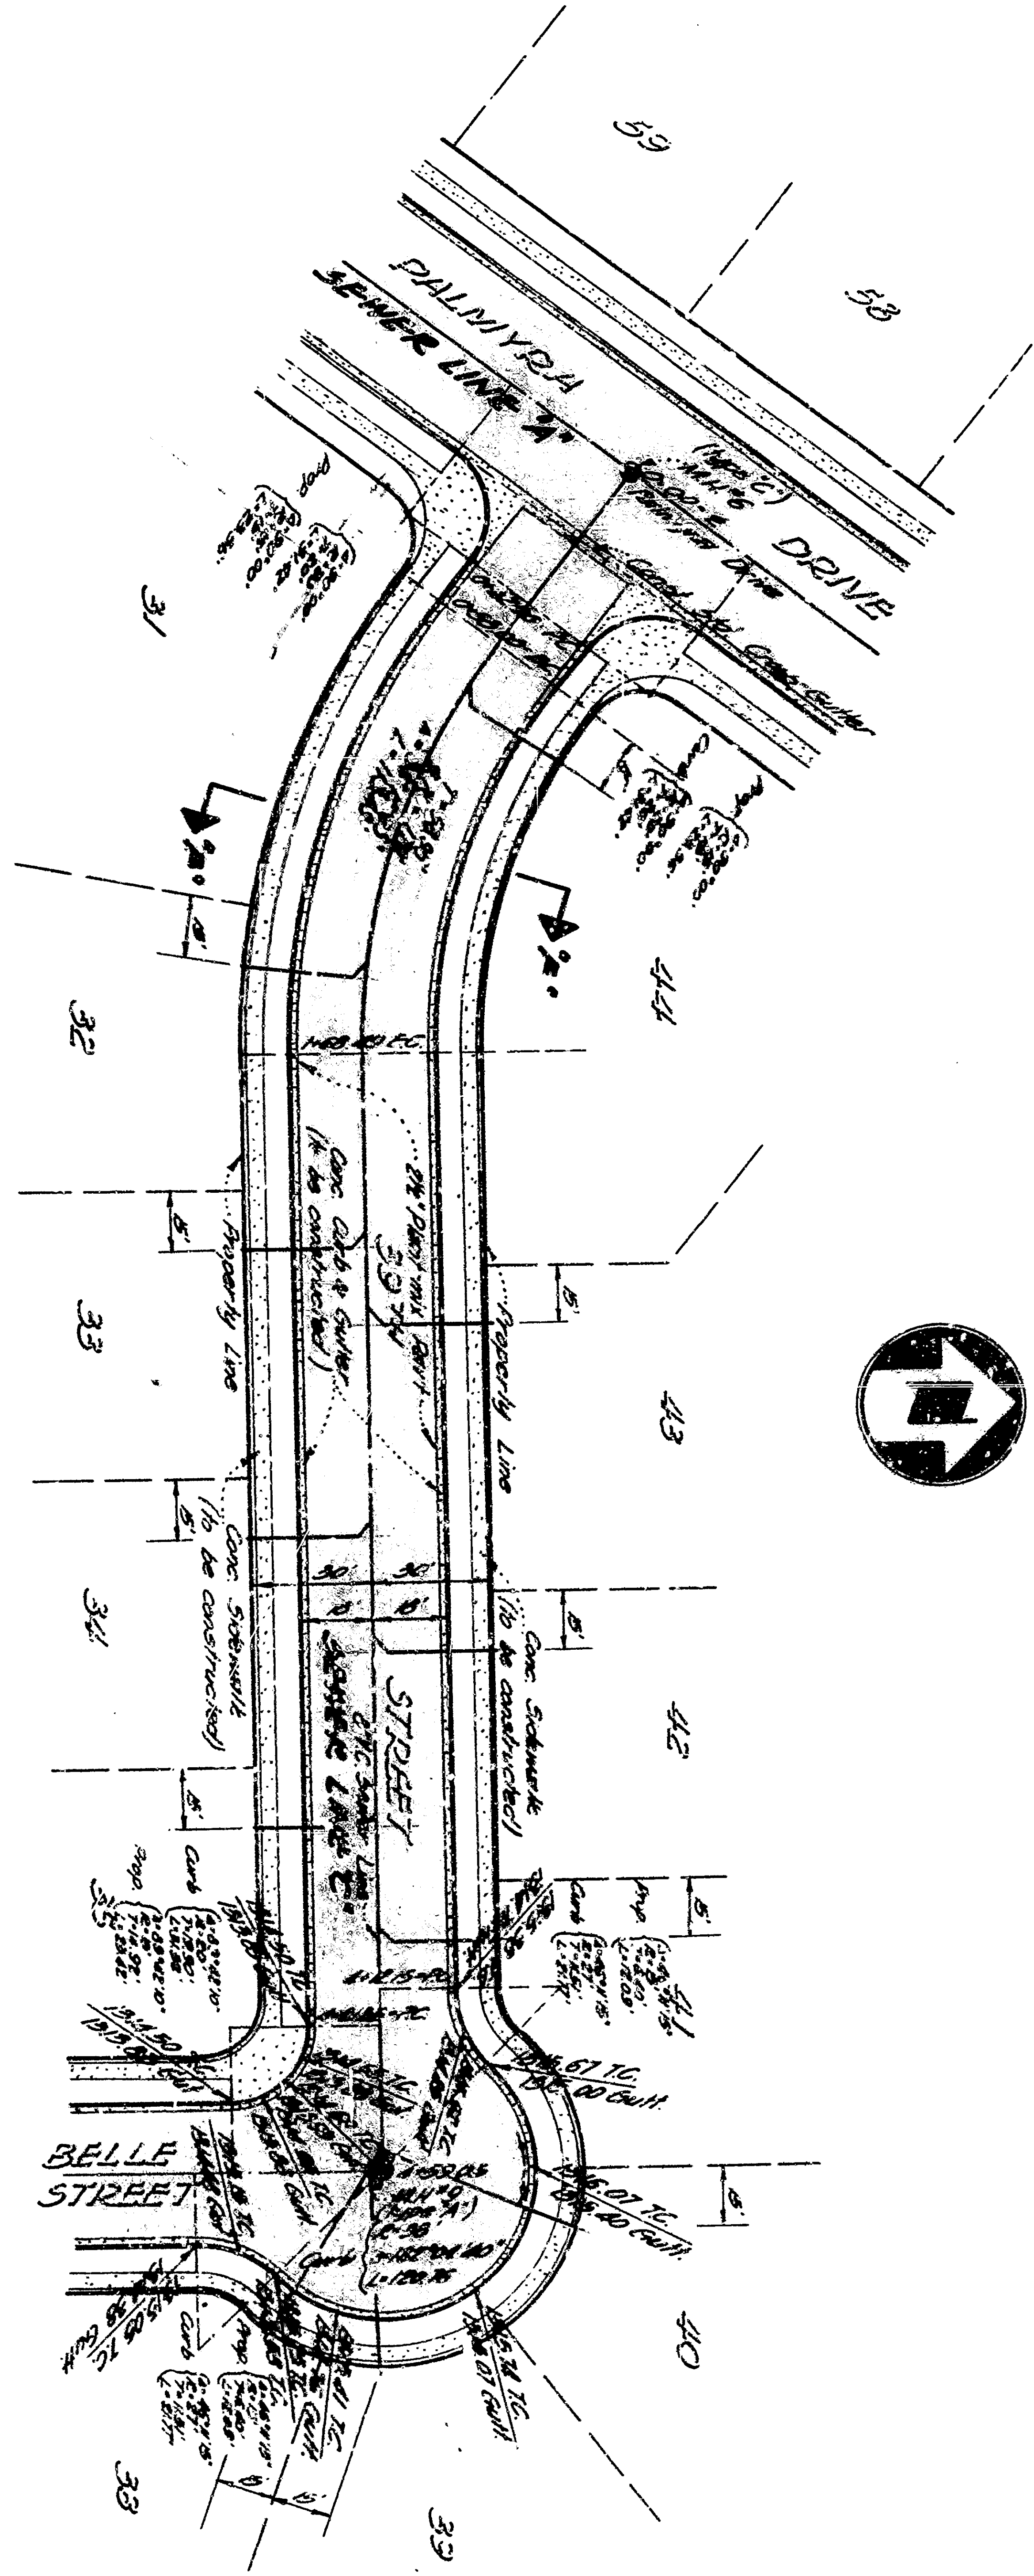

NOTE: These are revised plans. All prints
must be reviewed and approved by the
SHEET NO 7 OF 8 SHEETS

