


TWENTY-FIFTH STREET


TWENTY-SIXTH STREET

TWENTY-SEVENTH STREET

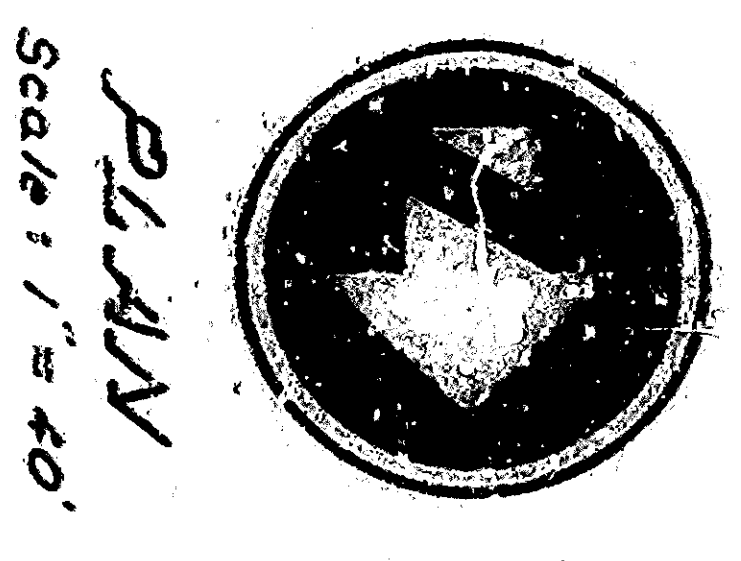


PLAN  
Scale 1" = 40'

Notes to be read in connection with this drawing.

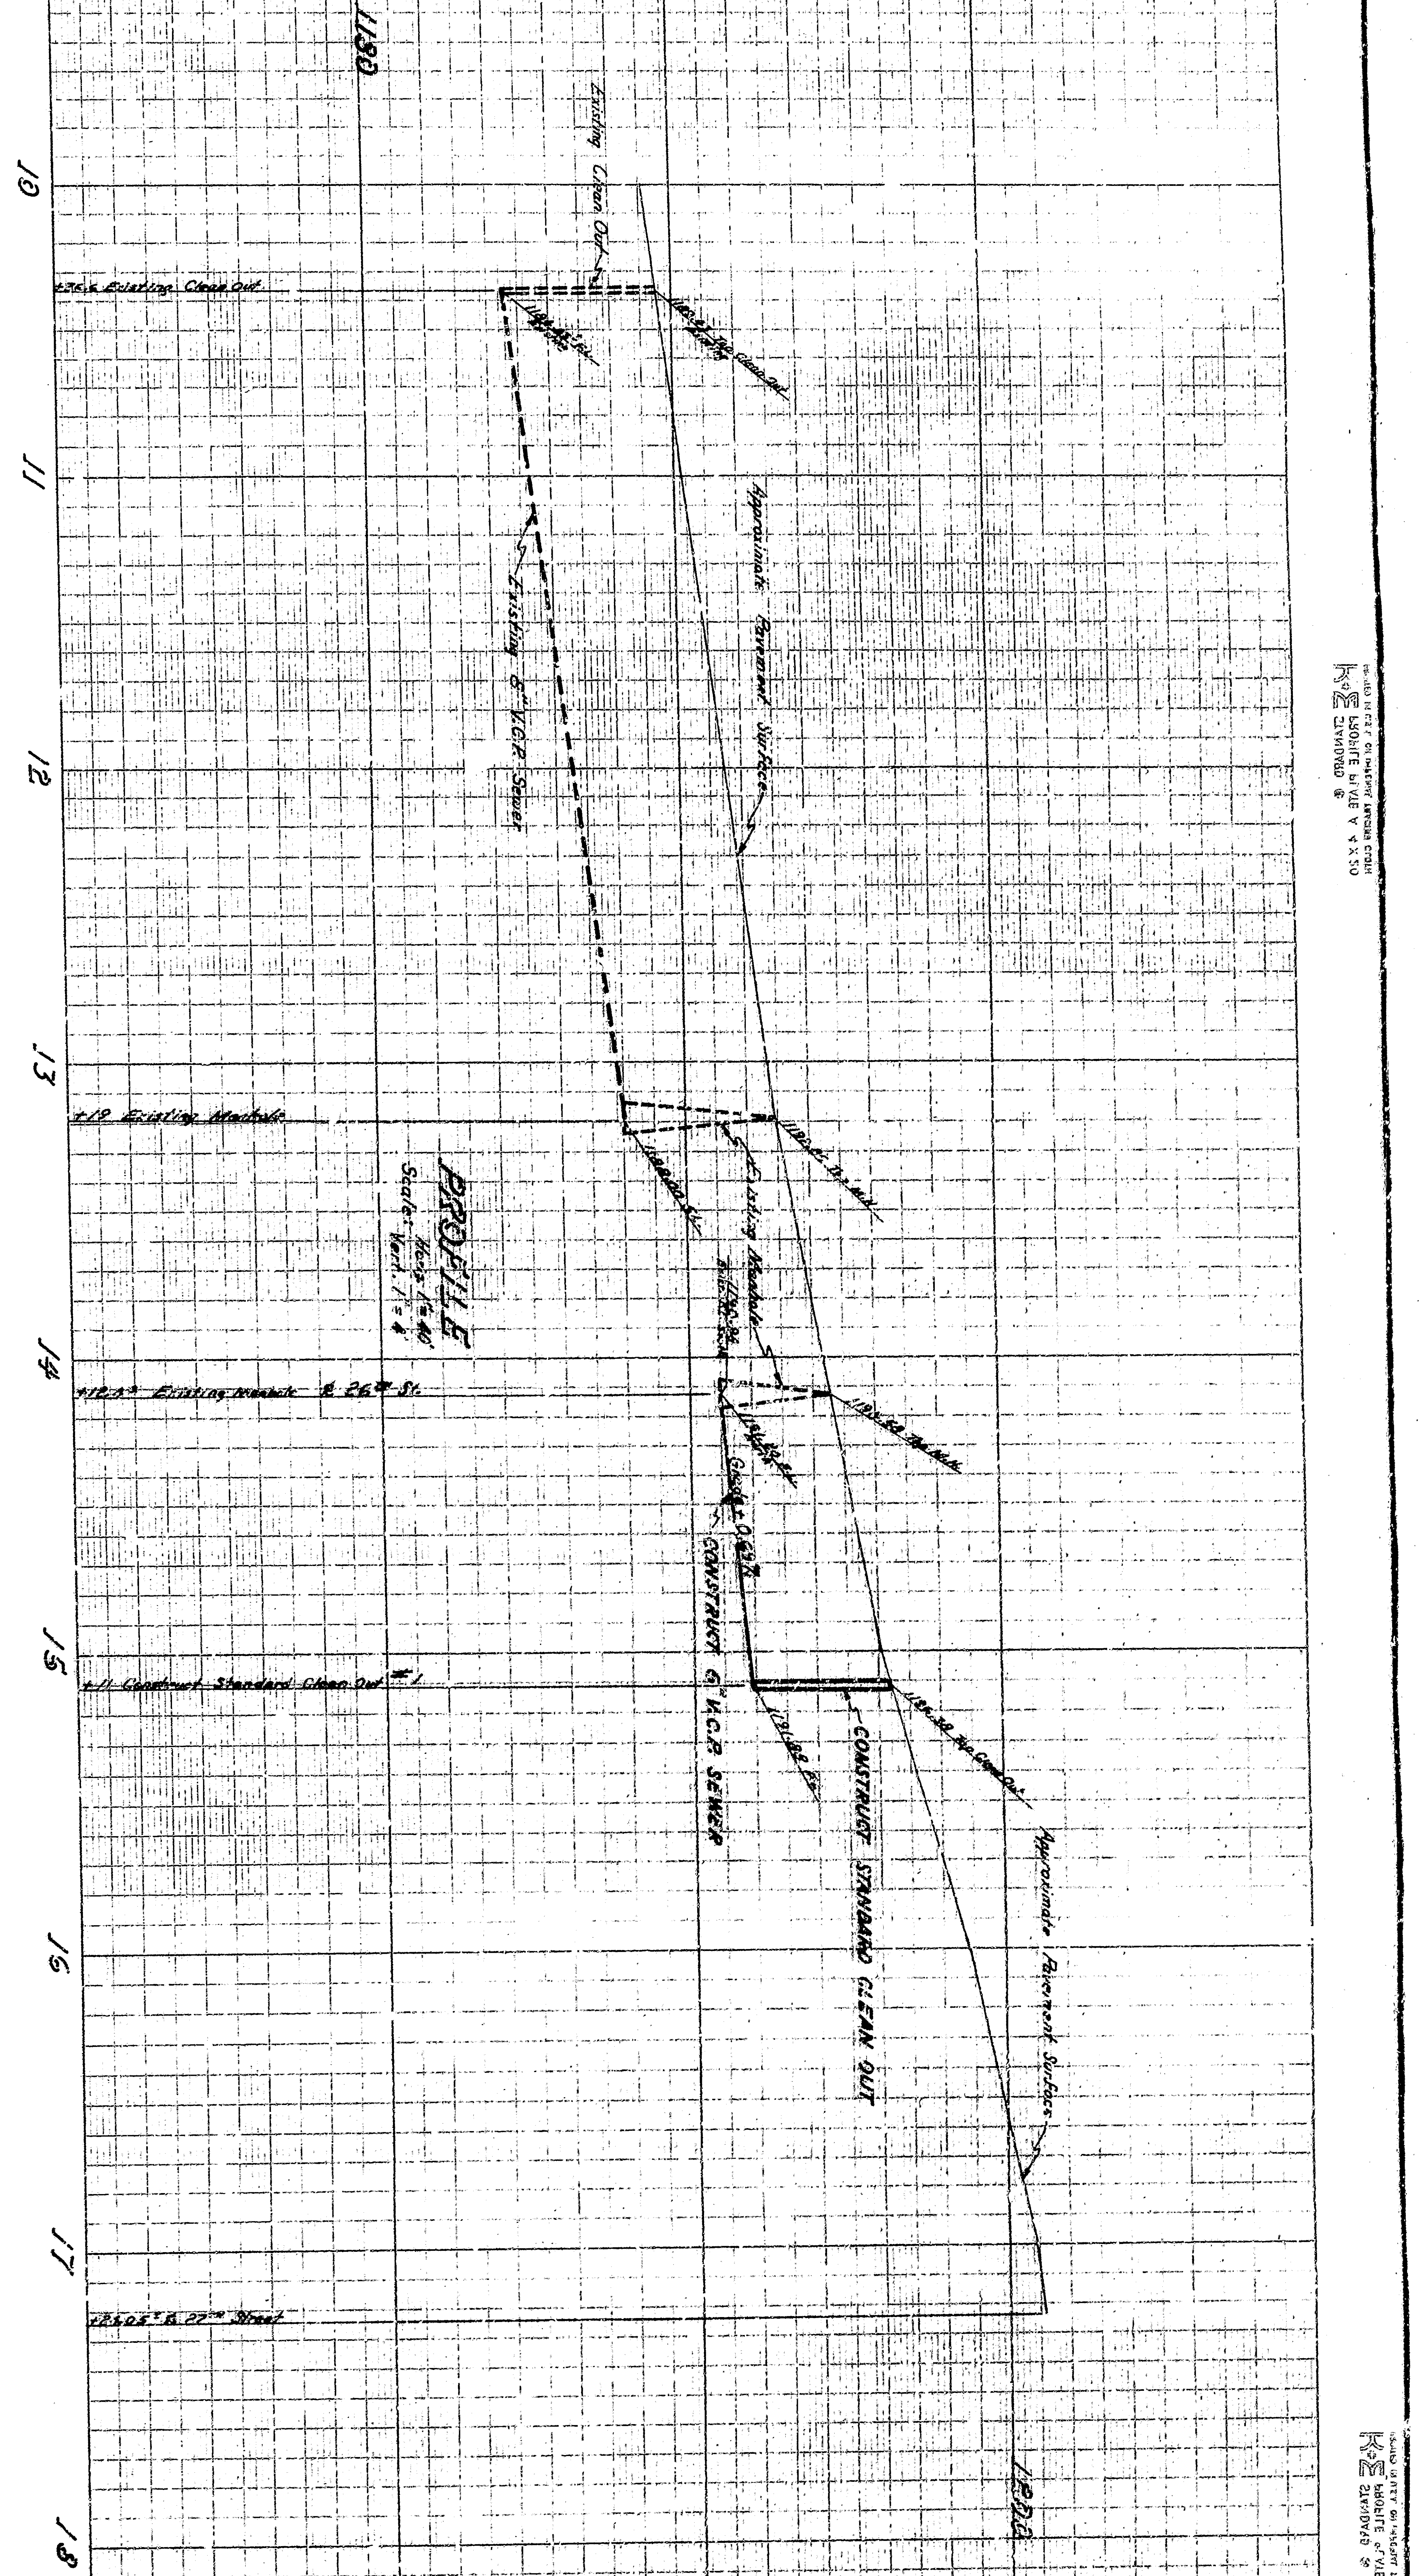

APPROVED	DATE	1947
ENGINEER		
REGISTERED CIVIL ENGINEER NO. 9878		
DRAWING NO.	2797	
CHECKED BY	MAN	
RECOMMENDED	A. E. NICK	
CITY OF SAN BERNARDINO		
DEPARTMENT OF ENGINEERING		
SEWER		
HIGHLAND AVE. TO TWENTY-SEVENTH STREET		




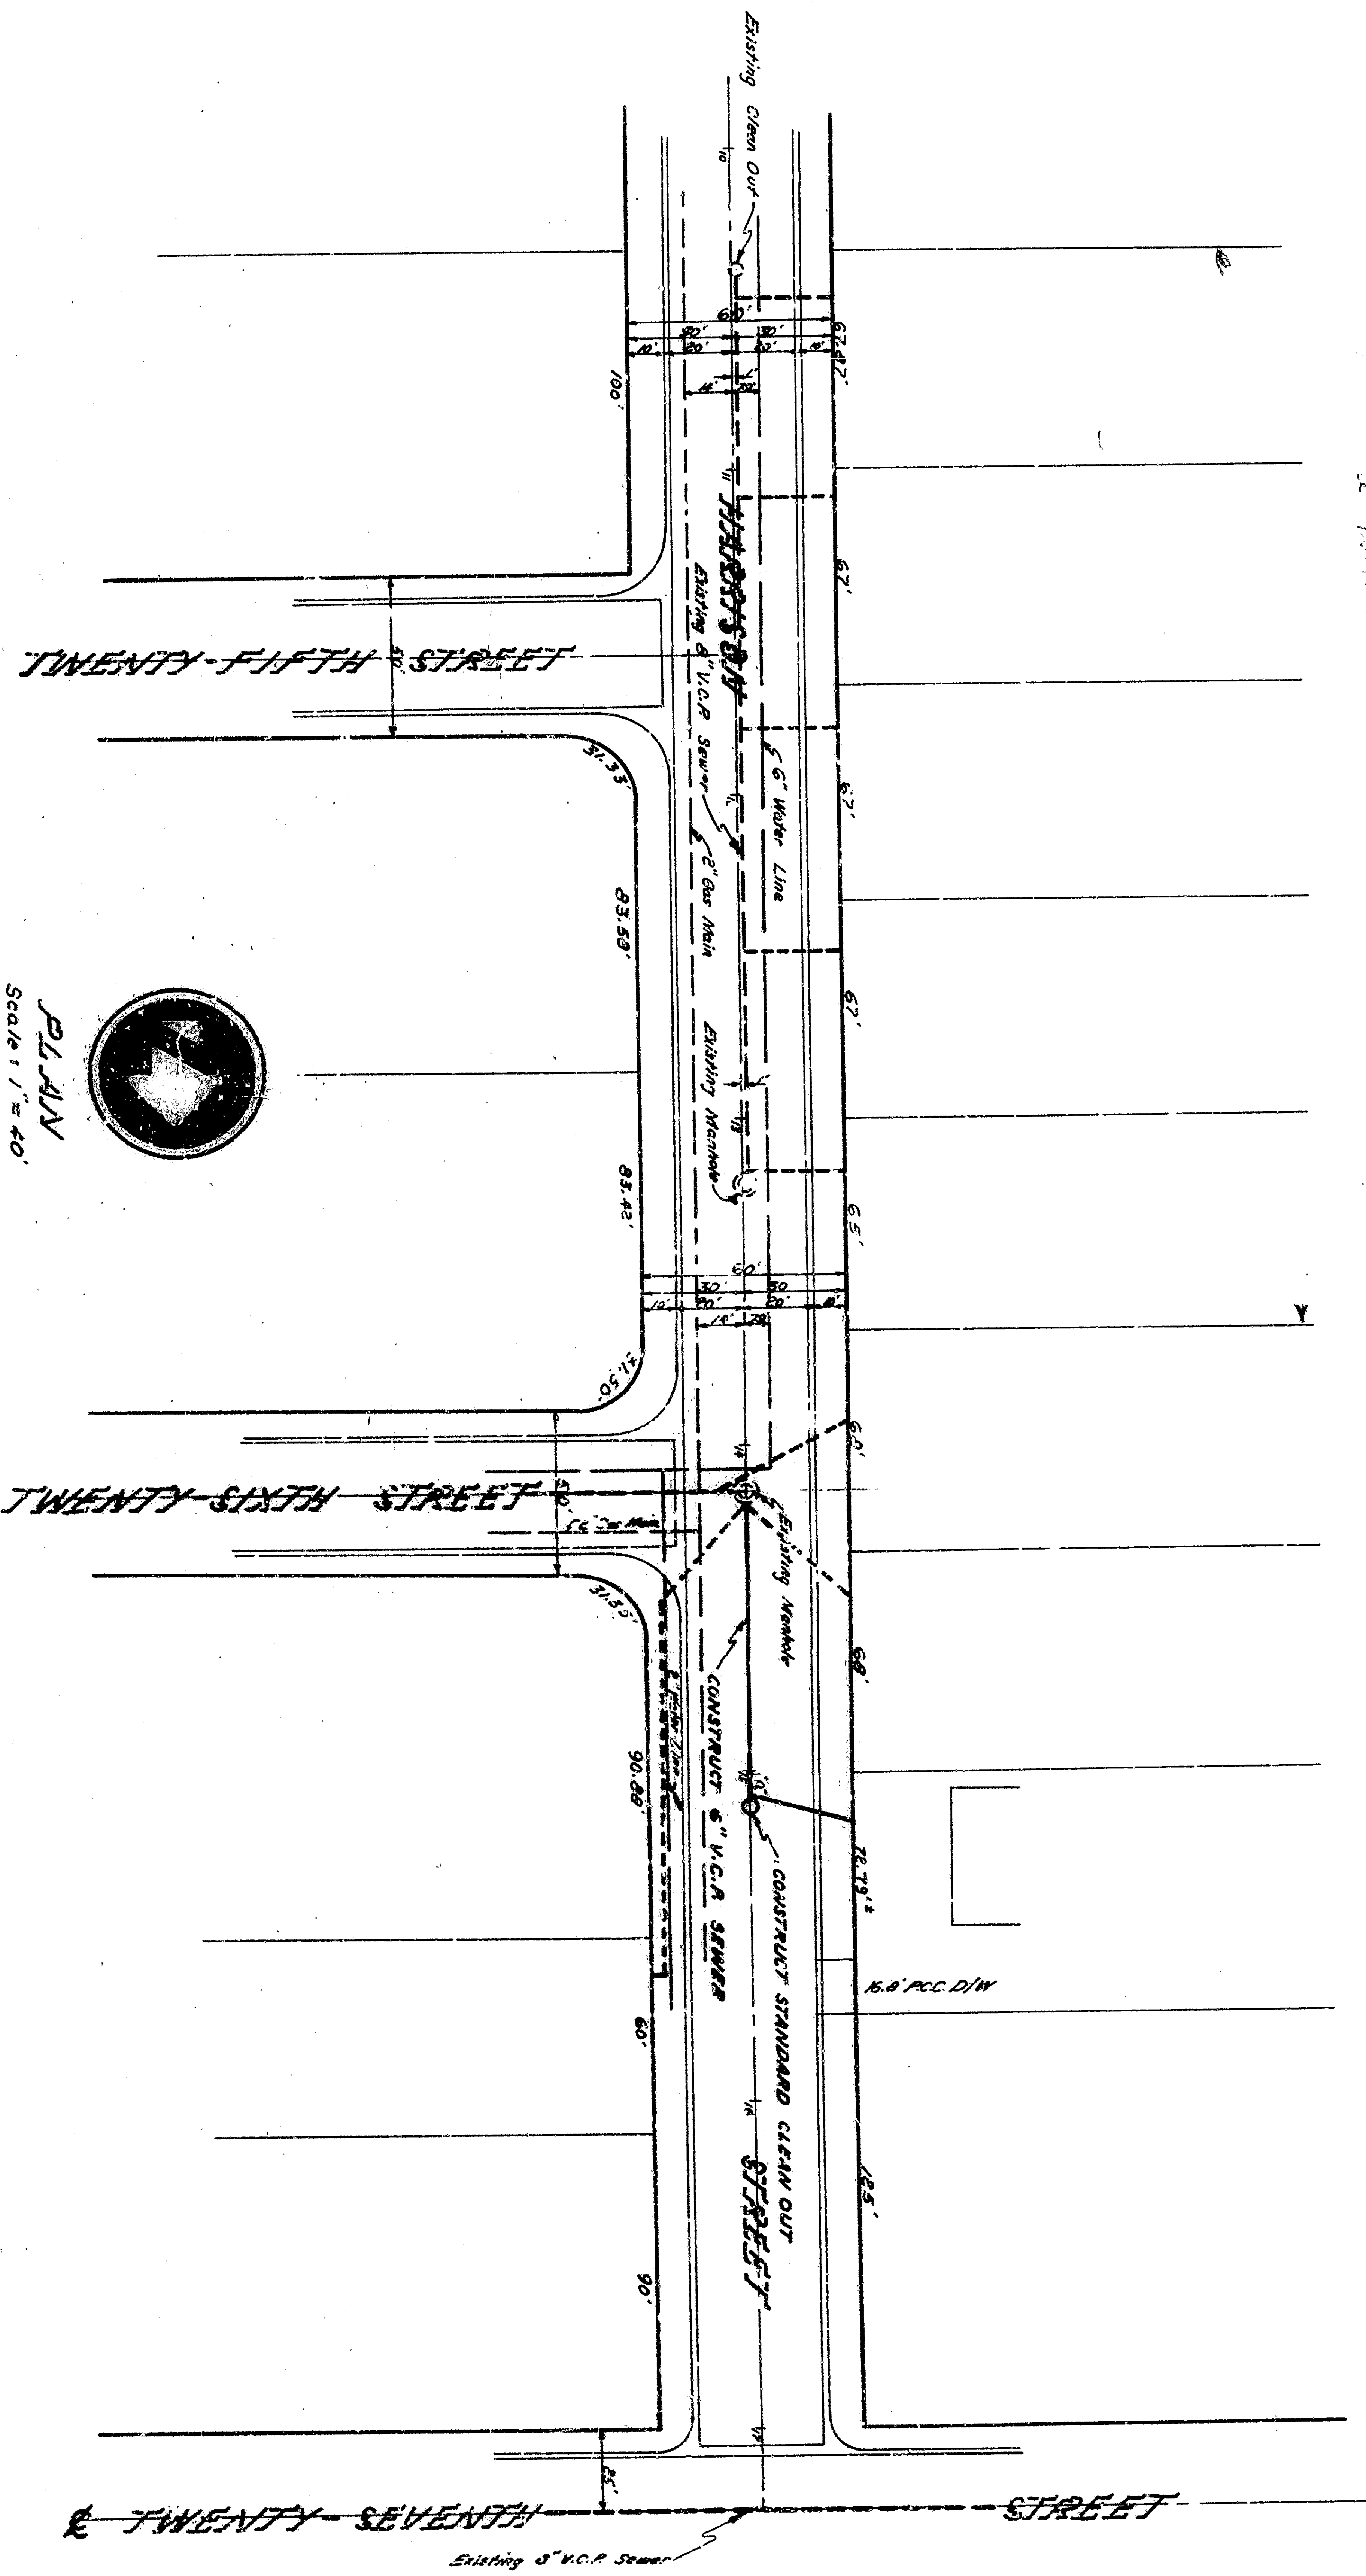

TWENTY-FIFTH STREET


TWENTY-SIXTH STREET

TWENTY-SEVENTH STREET

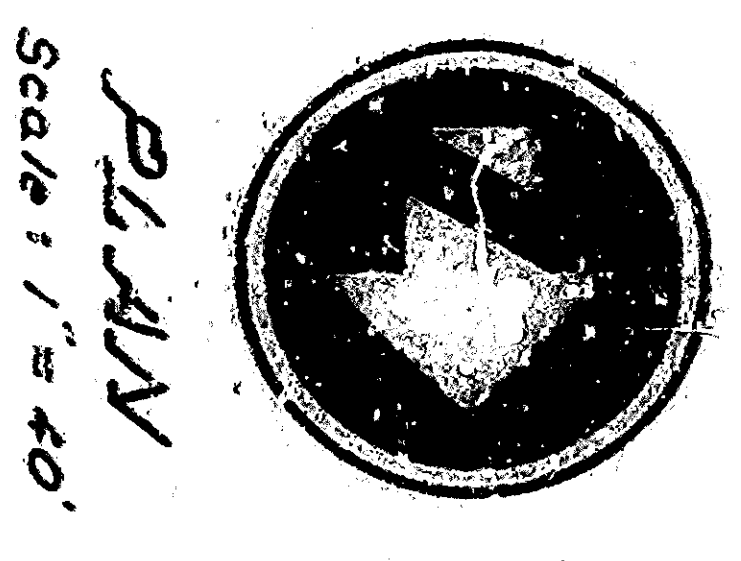

PLAN  
Scale 1" = 40'

Notes to be read in connection with this drawing.

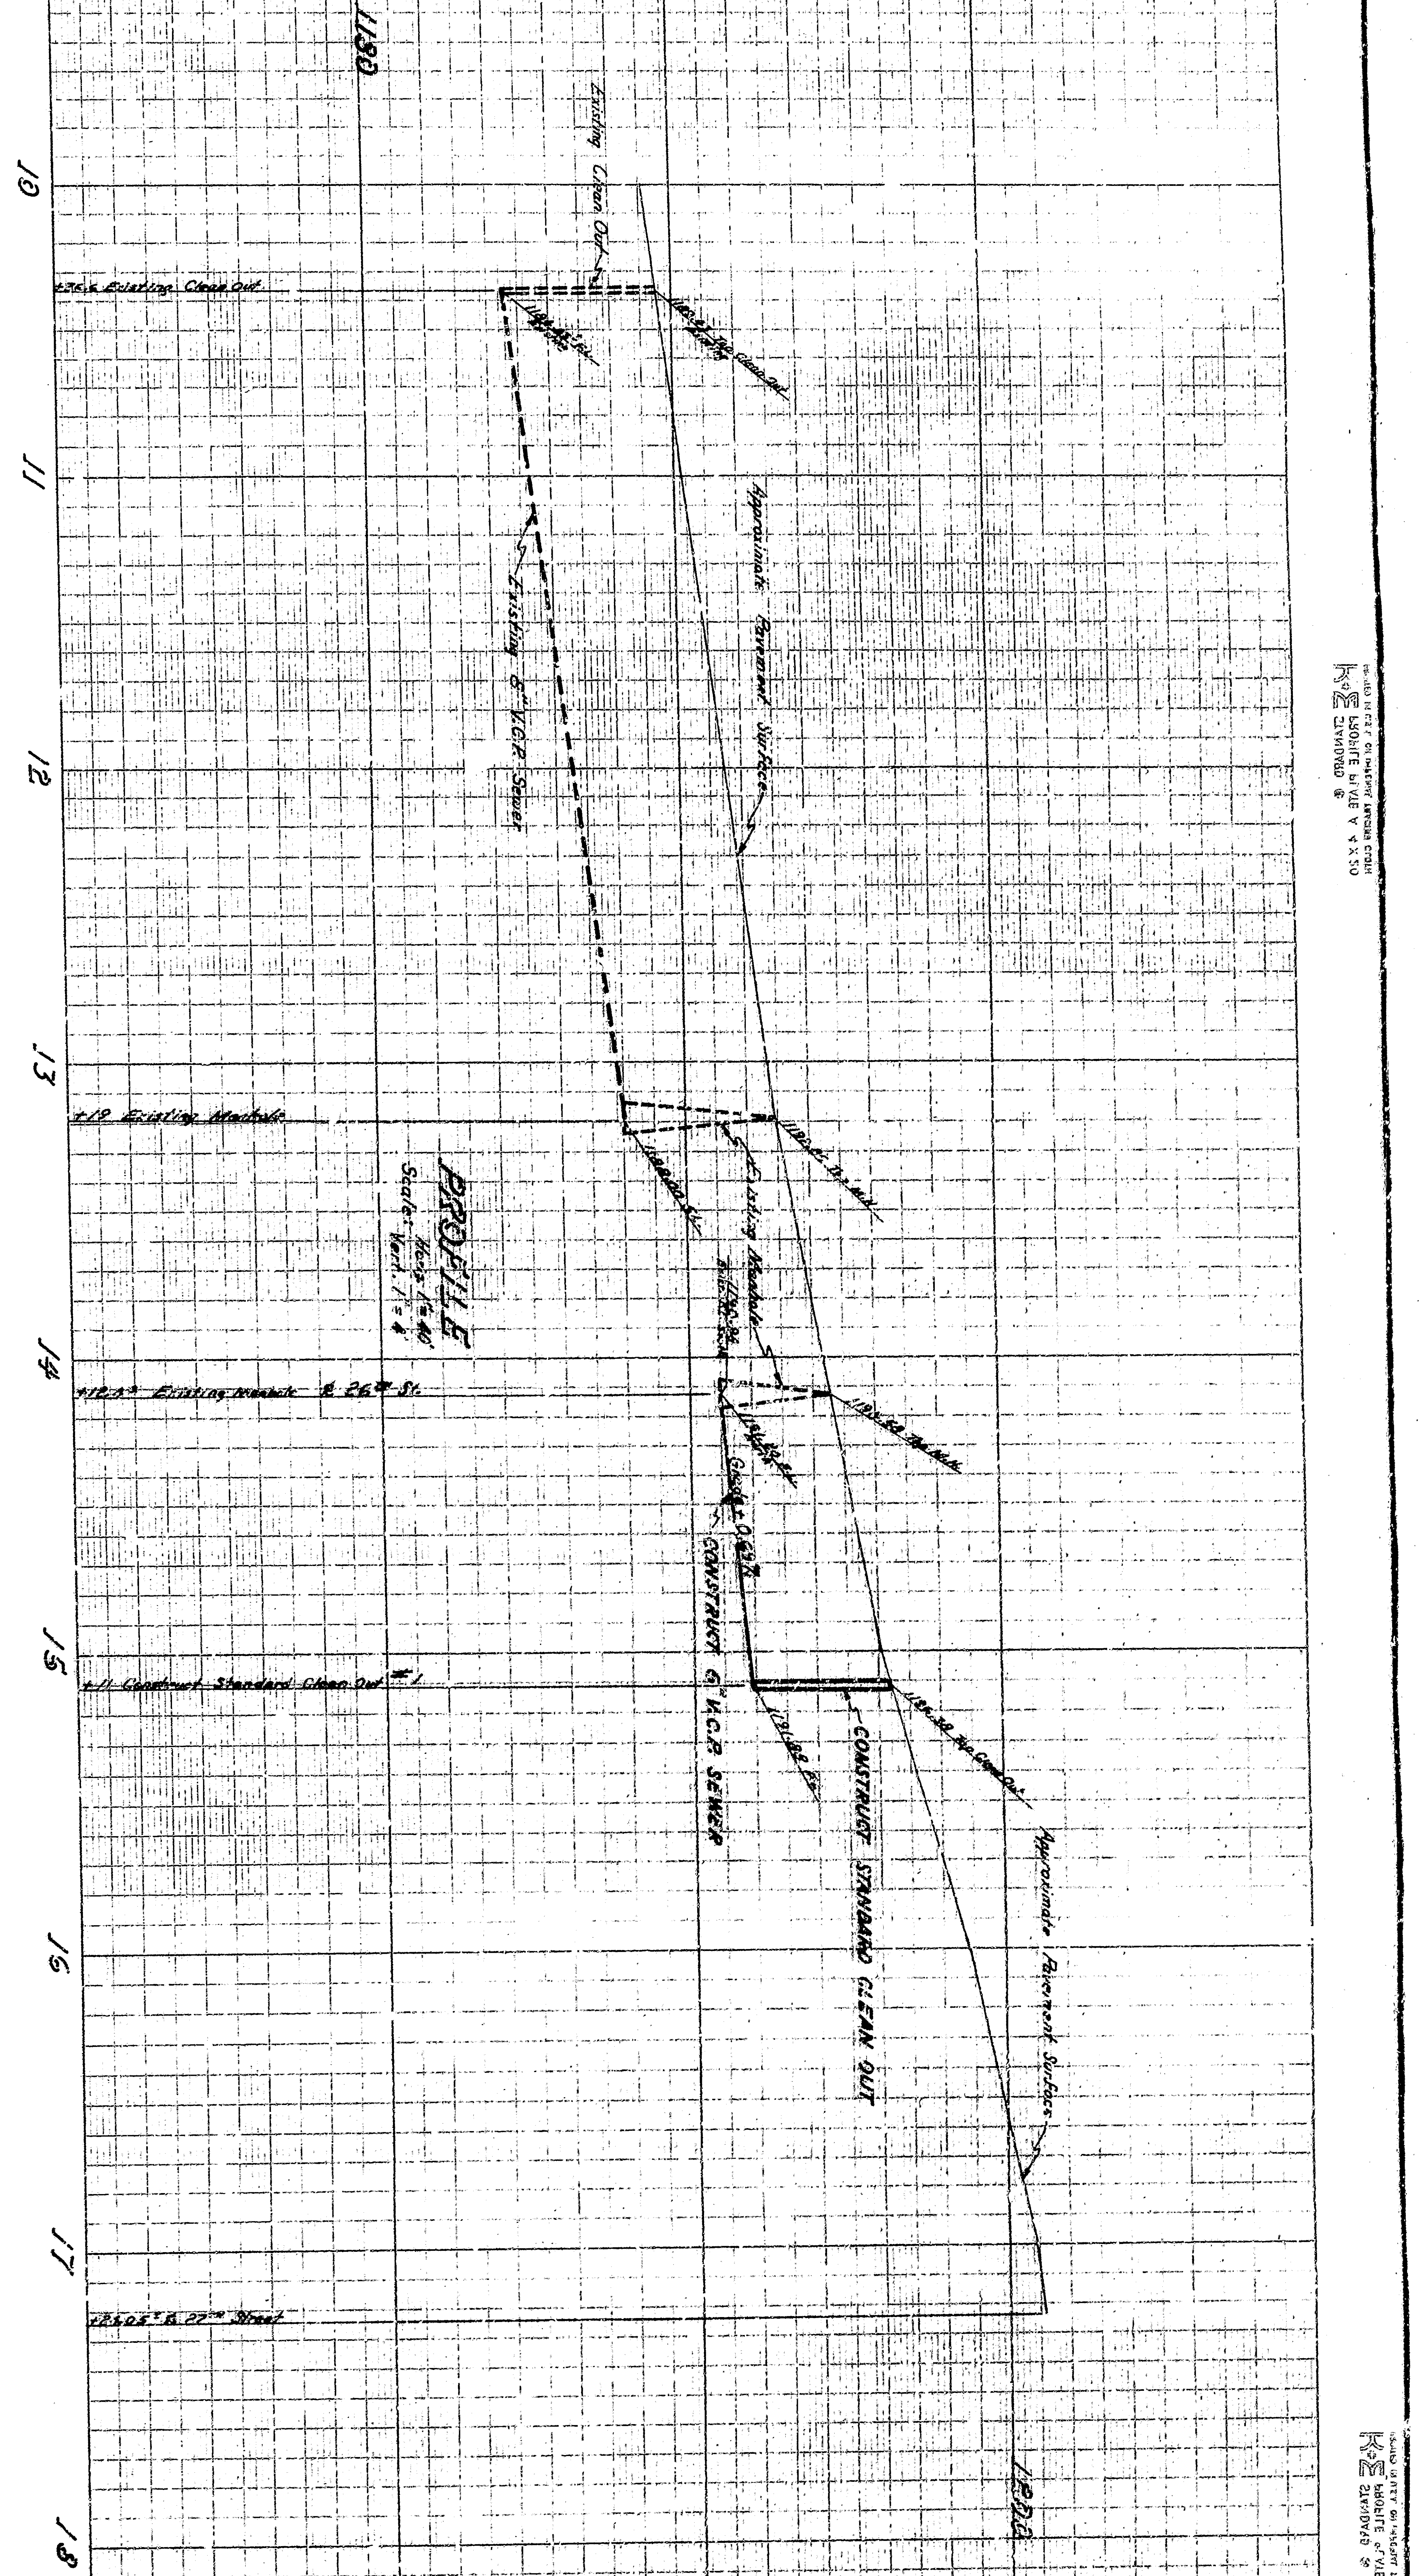

108 109 110 111 112 113 114 115 116 117 118

PROFILES  
Scale 1" = 40'

APPROVED	DATE	1947
CITY OF SAN BERNARDINO		
DEPARTMENT OF ENGINEERING		
SEWER		
HIGHLAND AVE. TO TWENTY-SEVENTH STREET		
DRAWING NO.	2797	
REGISTERED CIVIL ENGINEER NO.	8878	
CHECKED BY	MAN	
RECOMMENDED	A. E. NIX	
SHEETS	2	