

DETAIL A
NO SCALE
DETAIL A SHOWING INST. # 88-429177
RECORD DATA AND PARCELS



RECORD OF SURVEY

IN THE CITY OF SAN BERNARDINO
BEING A SURVEY OF A PORTION OF LOTS 6 AND
7, BLOCK 8, RANCHO SAN BERNARDINO, RECORDED
IN BOOK 7, PAGE 2 OF MAPS, COUNTY OF SAN
BERNARDINO, CALIFORNIA.

ENVIRONMENTAL HIGHTECH ENGINEERING - FEBRUARY 1990
SHEET ONE ONLY

91-090436

FILED REQUEST OF
Fred Kopplin
ON March 18, 1991
AT 12:11 p.m. IN
BOOK 88 PAGE 85
OF Record of Survey
SAN BERNARDINO COUNTY RECORDER
FEE \$ 6.00

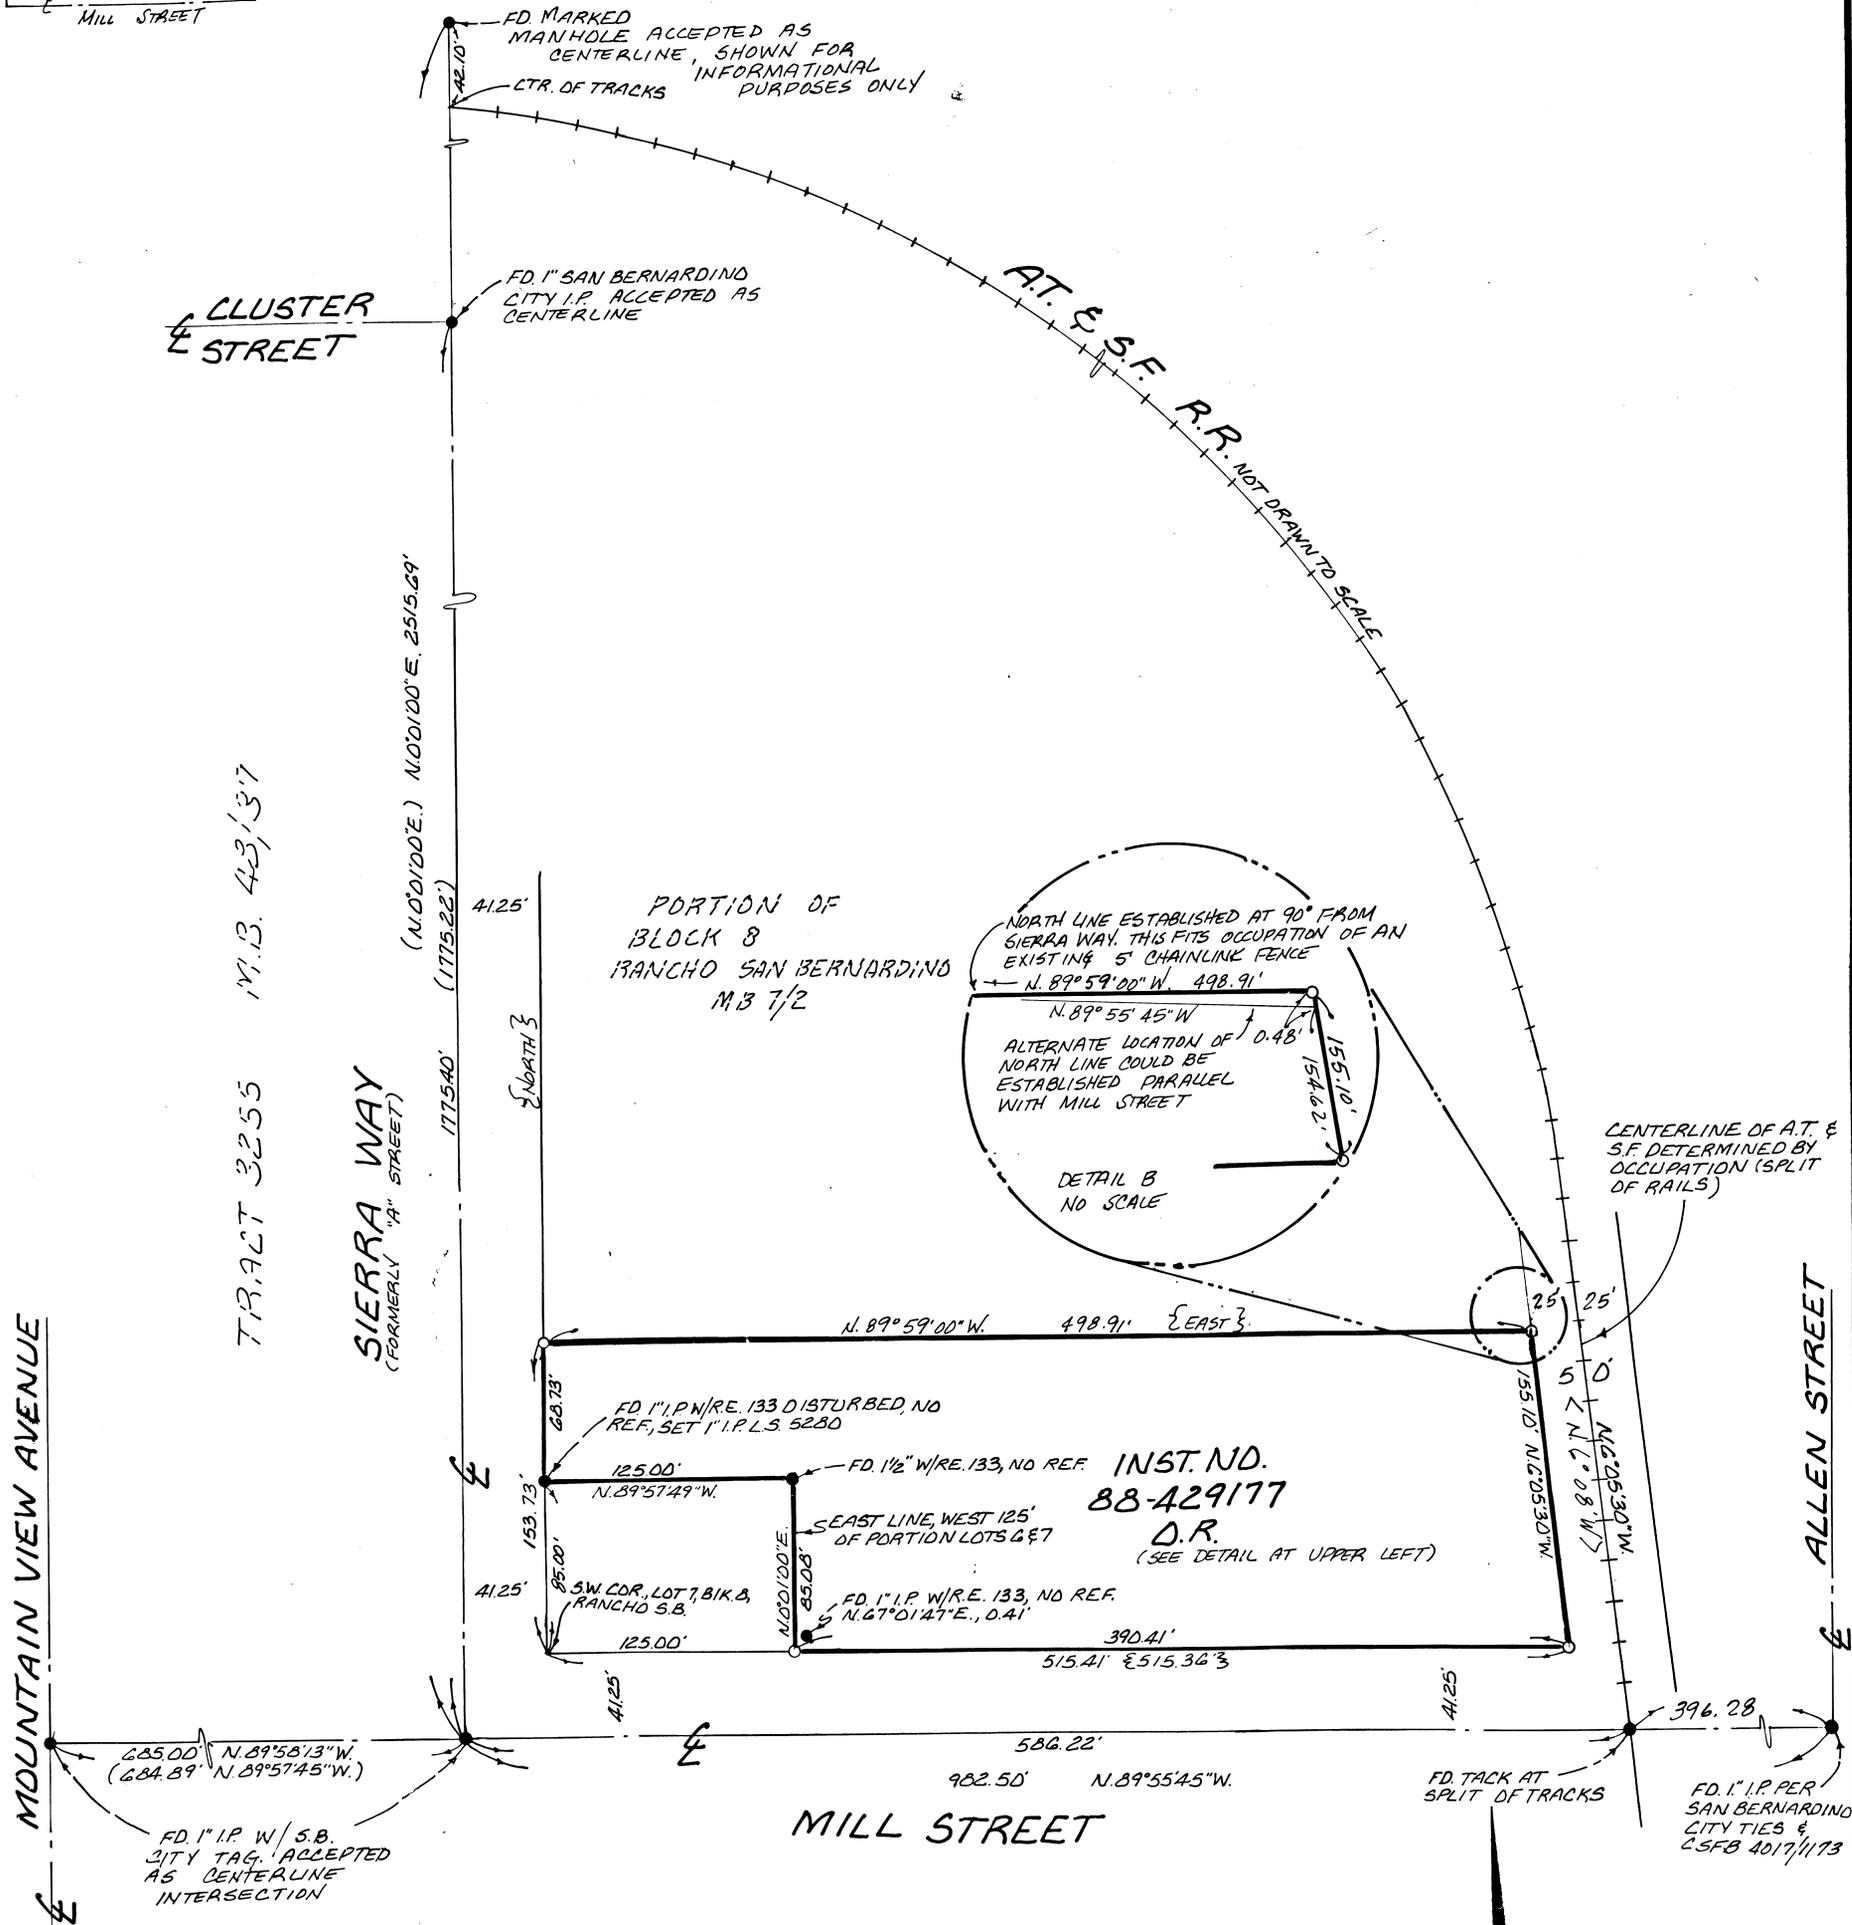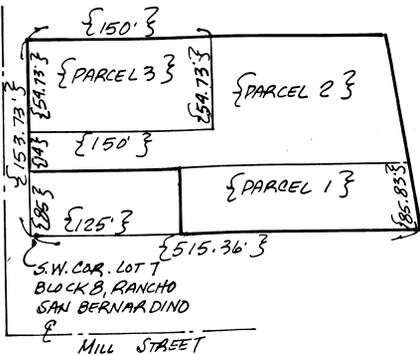

NOTES:

- DENOTES MONUMENTS FOUND AS NOTED.
- o DENOTES SET 1" I.P., TAGGED L.S. 5280
- BASIS OF BEARING TAKEN FROM THE CENTERLINE OF SIERRA WAY, BEING N. 0° 0' 0" E. PER TRACT NO. 3255, M.B. 48/37
- () DENOTES RECORD DATA PER TR. 3255, M.B. 48/37.
- 5 & 3 DENOTE RECORD DATA PER INST. NO. 88-429177 D.R.
- < > DENOTES RECORD DATA PER C.S. 3231
- NO REF. DENOTES NO REF. MATERIAL AVAILABLE TO THIS SURVEYOR ON DATE OF SURVEY. MONUMENT SHOWN WAS ACCEPTED AS SHOWN AND USED AS CONTROL ON THIS SURVEY.

SCALE - 1" = 60'

COUNTY SURVEYOR'S STATEMENT

THIS MAP HAS BEEN EXAMINED IN ACCORDANCE WITH SECTION 8766 OF THE LAND SURVEYOR'S ACT THIS 12TH DAY OF MARCH, 1991.

LARRY E. COTTON, COUNTY SURVEYOR
COUNTY OF SAN BERNARDINO, CALIFORNIA



BY: J. D. Whitell
DEPUTY

L.S. 4006

SURVEYOR'S STATEMENT

THIS MAP CORRECTLY REPRESENTS A SURVEY MADE BY ME OR UNDER MY DIRECTION IN CONFORMANCE WITH THE REQUIREMENTS OF THE LAND SURVEYOR'S ACT AT THE REQUEST OF
FRED KOPPLIN IN FEBRUARY 1990

DATE: 2/28/90
PAUL CHRISTOPHEL, E.L.S. #260
EXP. 12-31-91