


PLAN Scale 1"=40'

PLAN OF INTERSECTION Scale 1"=40'

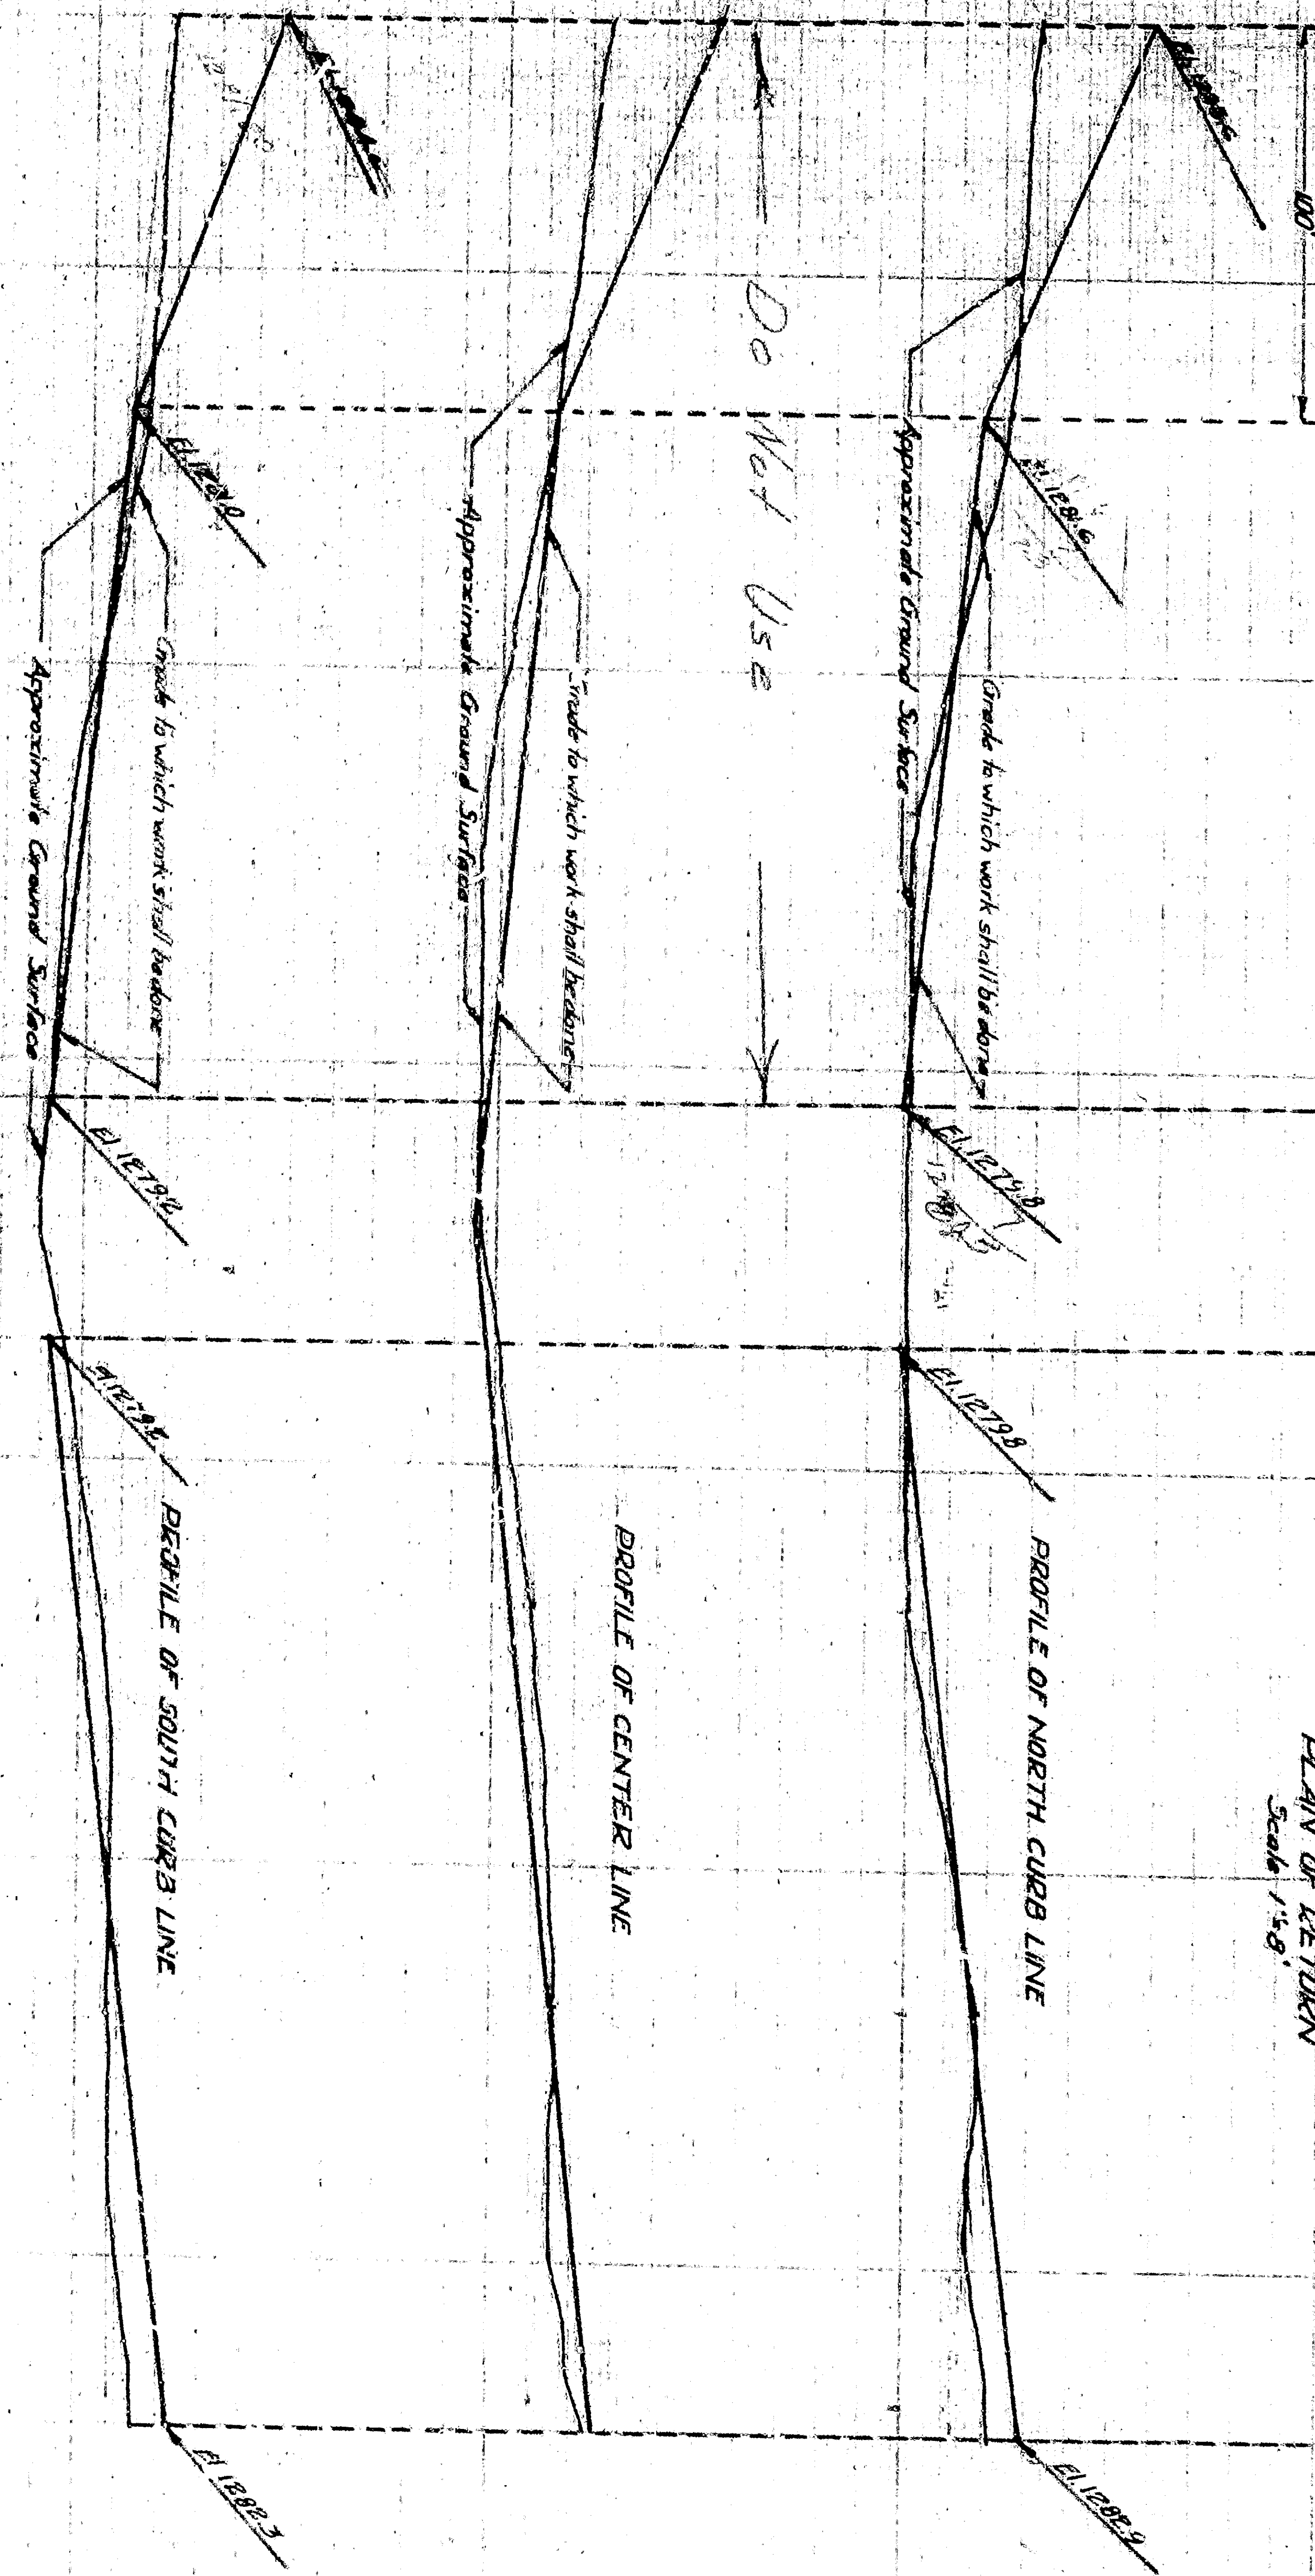

PROFILE

Blue Line shows Approximate Ground Surface
Red Line shows Grade to which work shall be done
Scale Horizontal 1"=40'
Vertical 1"=4'

FOR THE IMPROVEMENT OF
38th STREET
BETWEEN
SIERRA WAY AND MOUNTAIN VIEW AVENUE

Note: Legend on sheet No. 1 (Genovieve Street) Curb Section and Pavement Sections 4-1 and 8-8 shows Street No. 1

TITLE TO STREET
This is 38th STREET by the City of San Bernardino as by Declaration of the Sierra Way Tract as recorded in Book 30 of Maps, Page 65, Records of San Bernardino County, California

GRADE ORDINANCE
Ordinance No. 26 of 38th STREET established